



REVISIONS				
ZONE	REV	DESCRIPTION	DATE	APPROVED

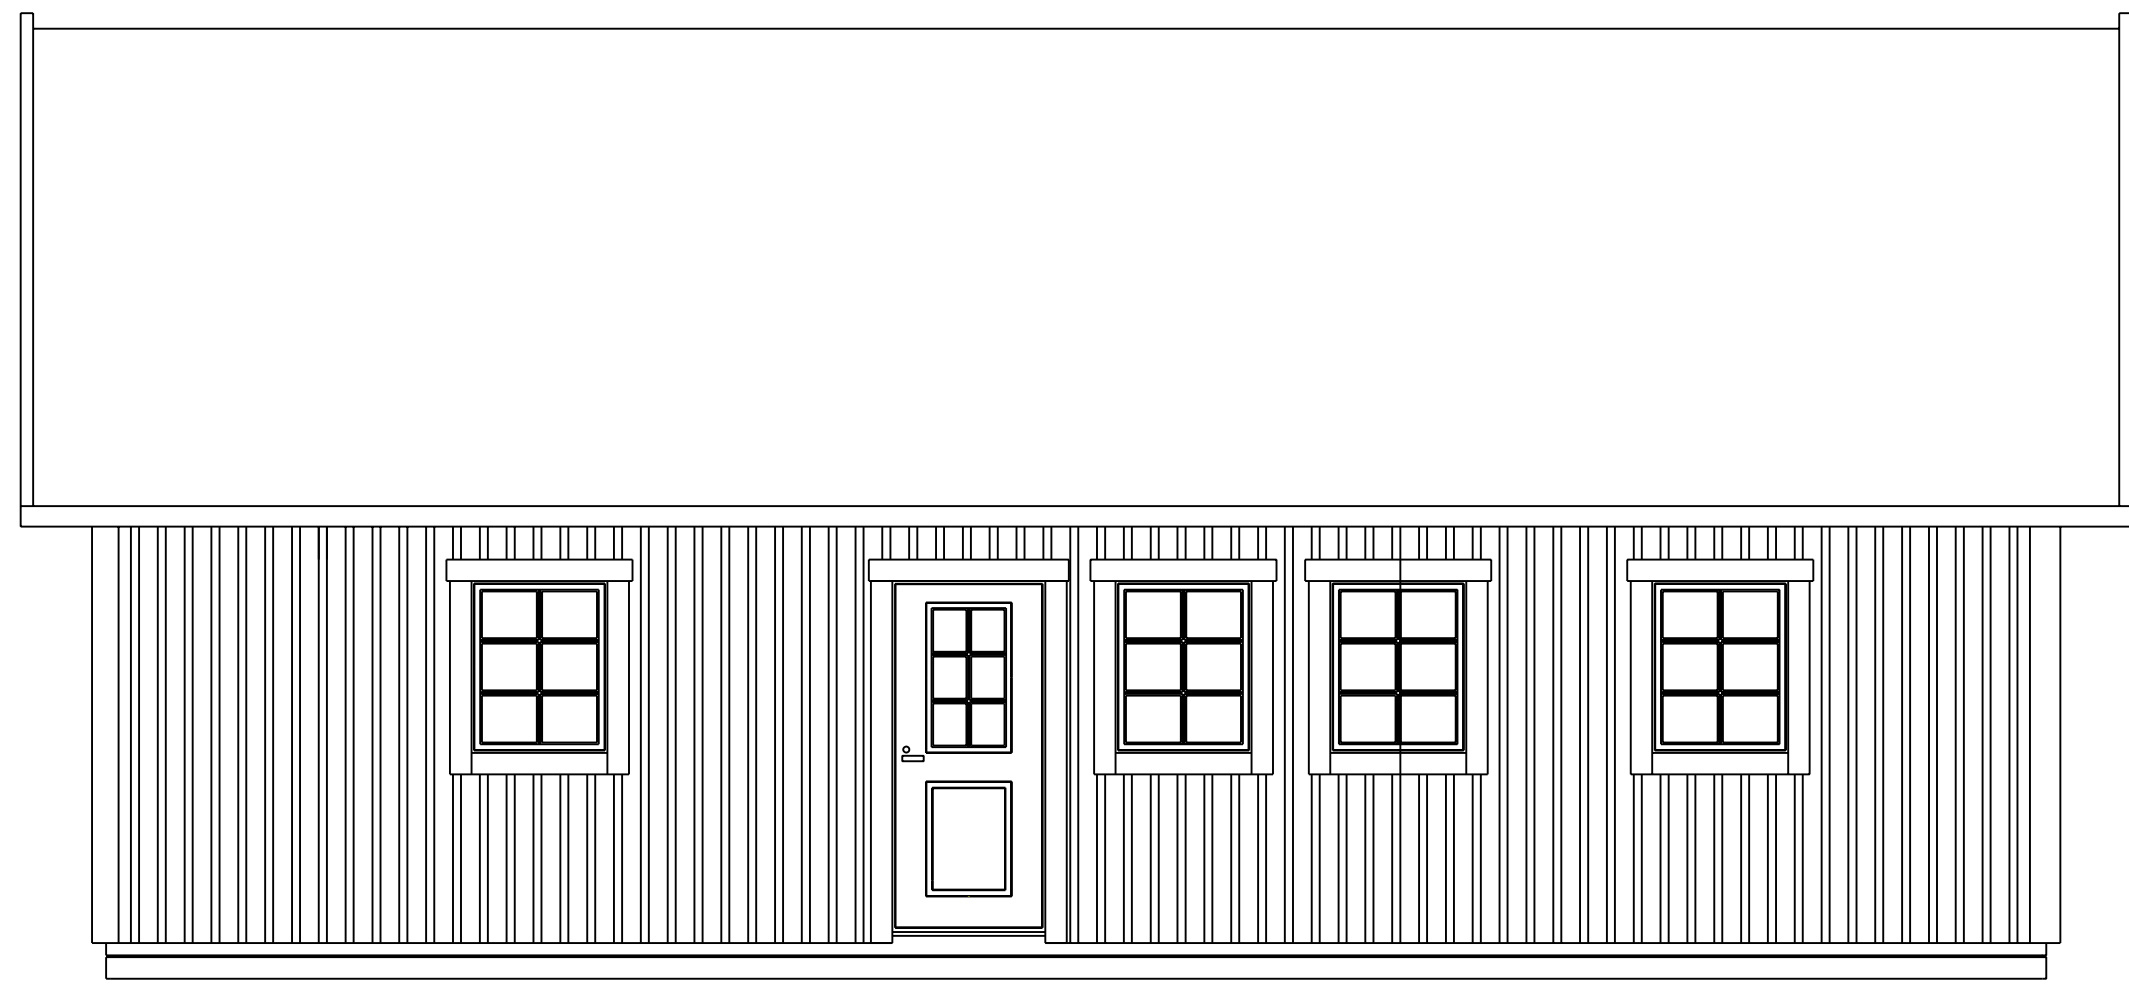


500 | 10800

2526 | 5308

 <p><b>CA-BODEN AB</b> STUGOR FÖR SJÄLMONTAGE</p>		SERIE MEBI	
		MYRAN FASAD F8x10 D9x20 T36°	
SIZE	DATE	DWG NO.	REV
	081208	05101372	
Fiskaregatan 11 871 39 Hårnäsönd		www.caboden.se 0611-21790	Christer Arberg Tele: 0705-984050
SCALE: 1:100/A3		Designed by: SMÅLÄNNING	SHEET

REVISIONS				
ZONE	REV	DESCRIPTION	DATE	APPROVED

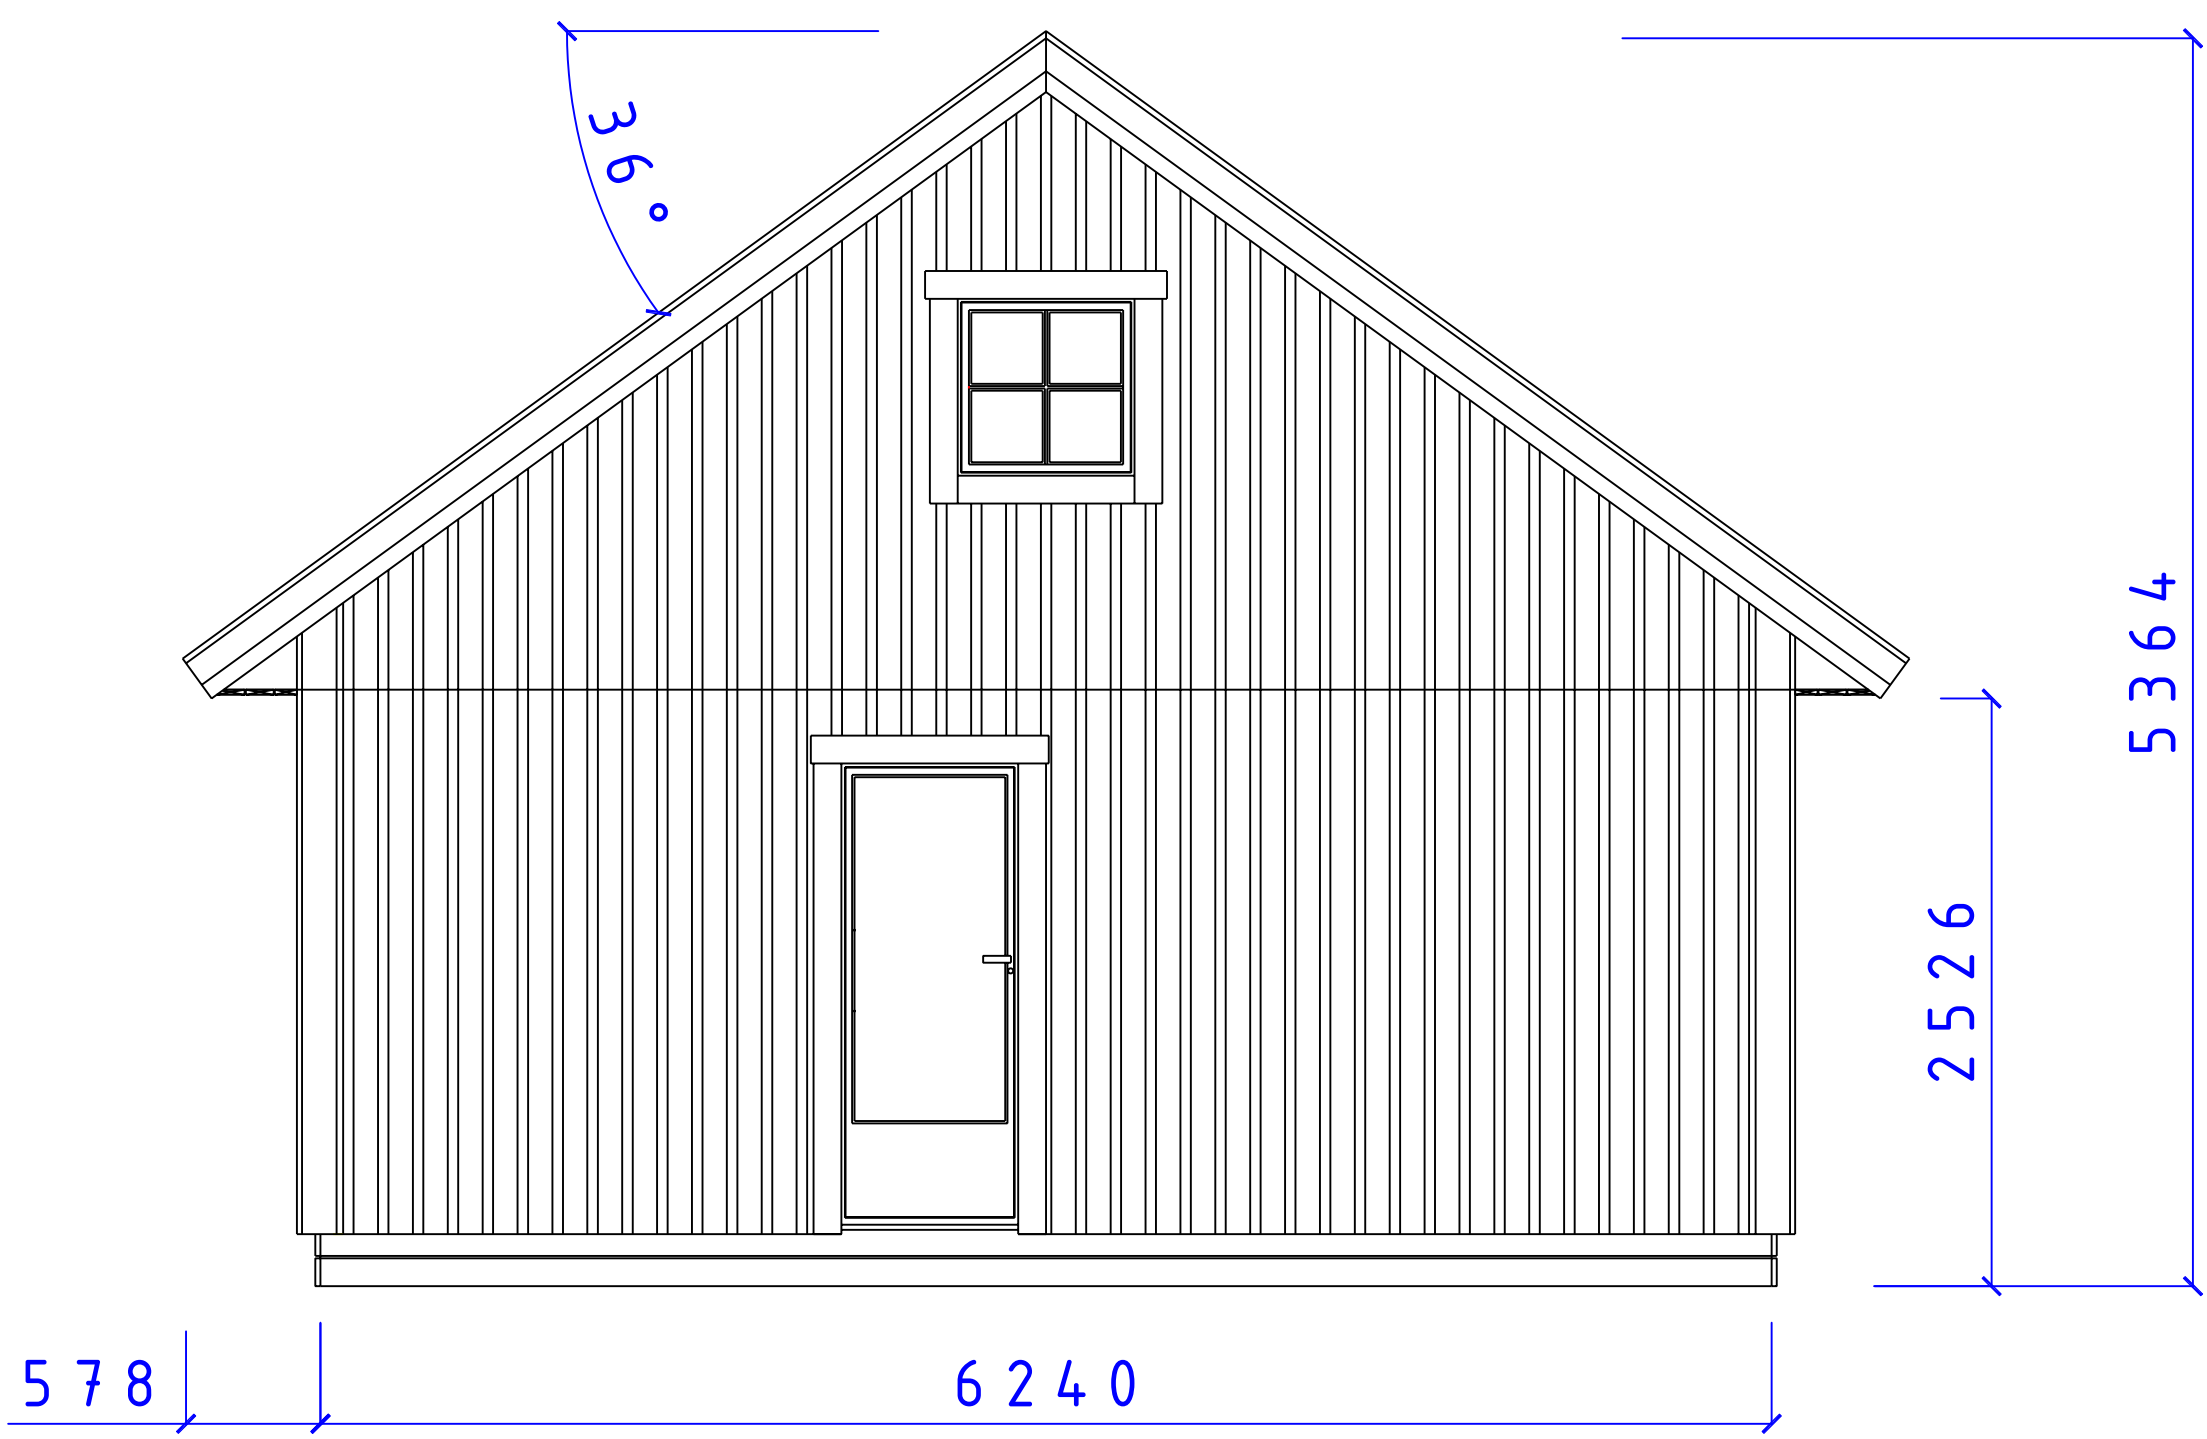


**CA-BODEN AB**  
 STUGOR FÖR SJÄLVMONTAGE

SERIE MEBI

FASAD GAVEL  
 F8x8 D8-20-16 T37°


SIZE	DATE	DWG NO.	REV
	081208	05101375	

REVISIONS				
ZONE	REV	DESCRIPTION	DATE	APPROVED

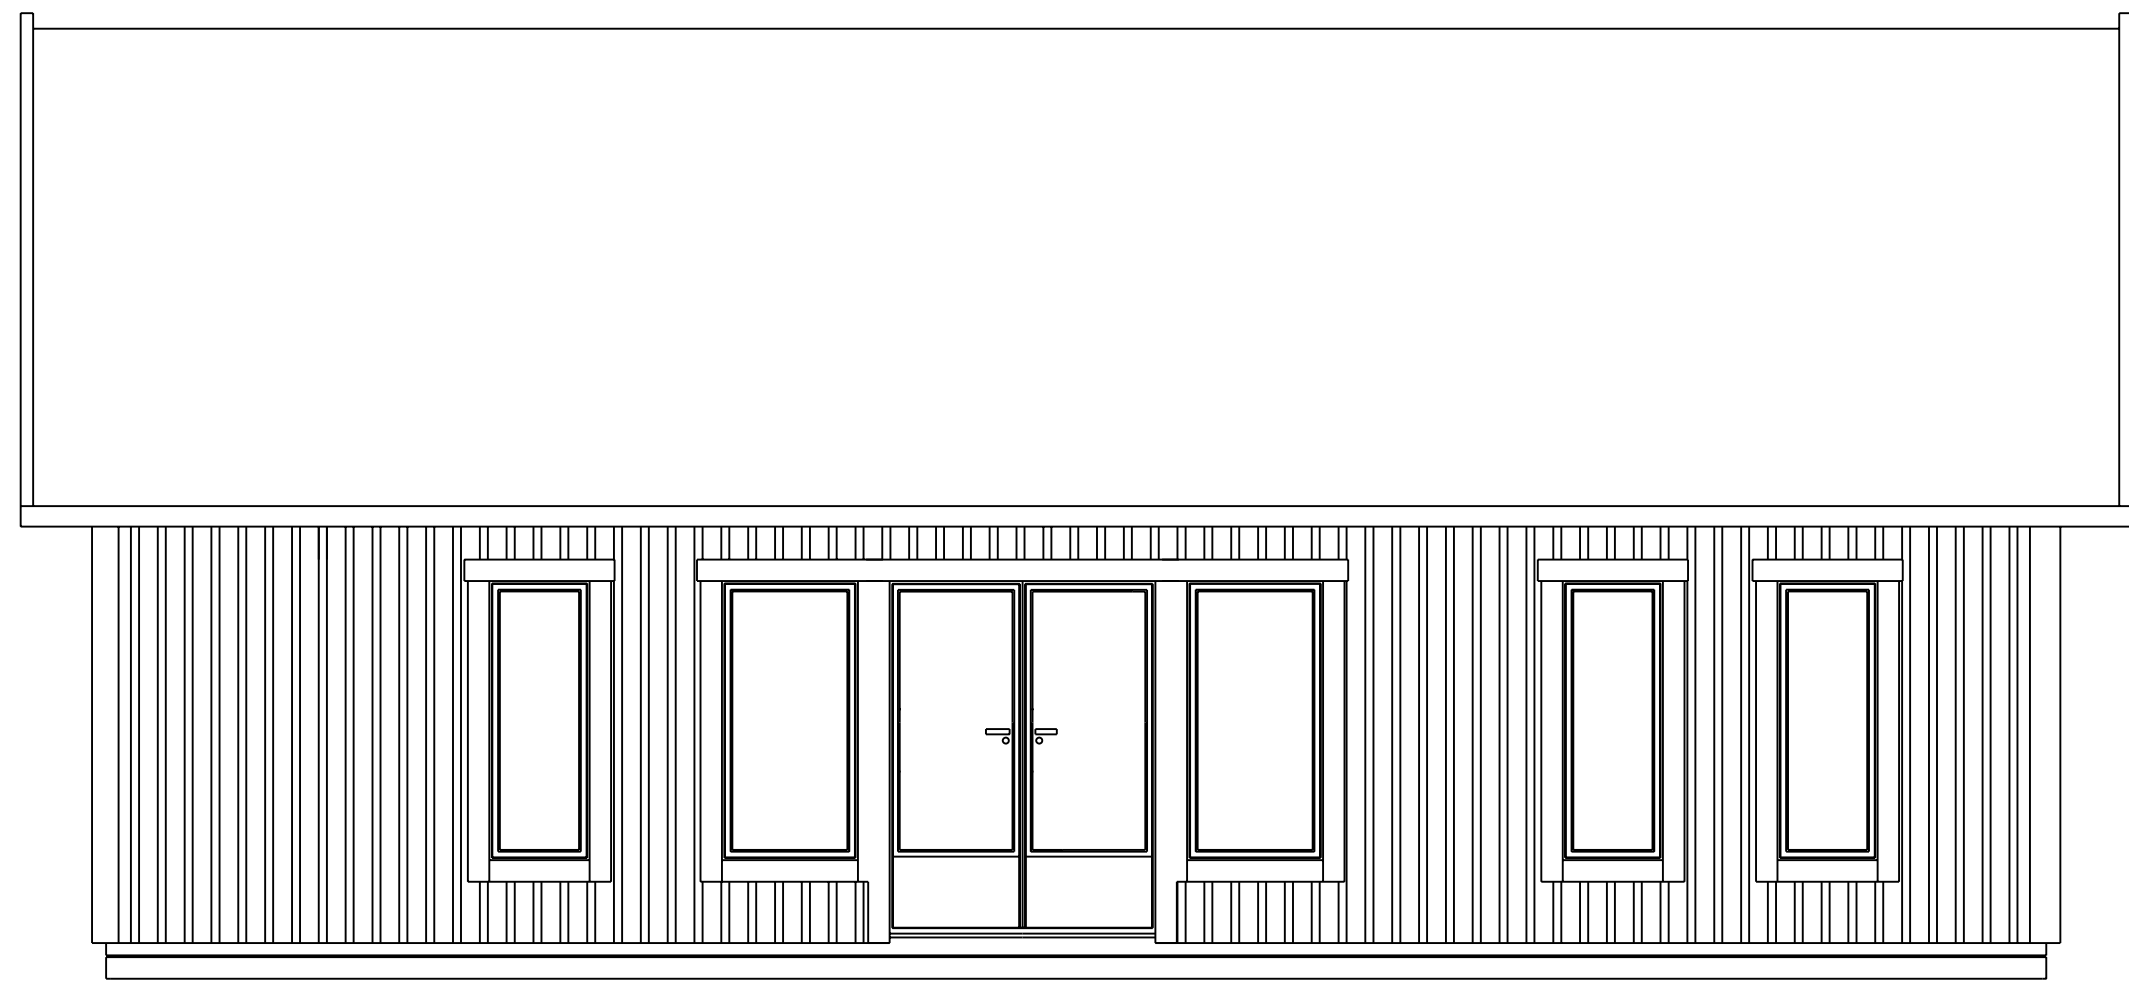


500 | 10800

2526 | 5308

 <p><b>CA-BODEN AB</b> STUGOR FÖR SJÄLVMONTAGE</p>	SERIE MEBI		
	MYRAN FASAD F 6 x 16 D 15 - 20 - 15 T 36 °		
<small>SIZE</small> 081208	<small>DATE</small> 081208	<small>DWG NO.</small> 05101373	<small>REV</small> 
<small>Fiskaregatan 11 871 39 Hårnäsönd</small>		<small>www.caboden.se 0611-21790</small>	<small>Christer Arberg Tele: 0705-984050</small>
<small>SCALE: 1:100/A3</small>		<small>Designed by: SMÅLÄNNING</small>	<small>SHEET</small>

REVISIONS				
ZONE	REV	DESCRIPTION	DATE	APPROVED

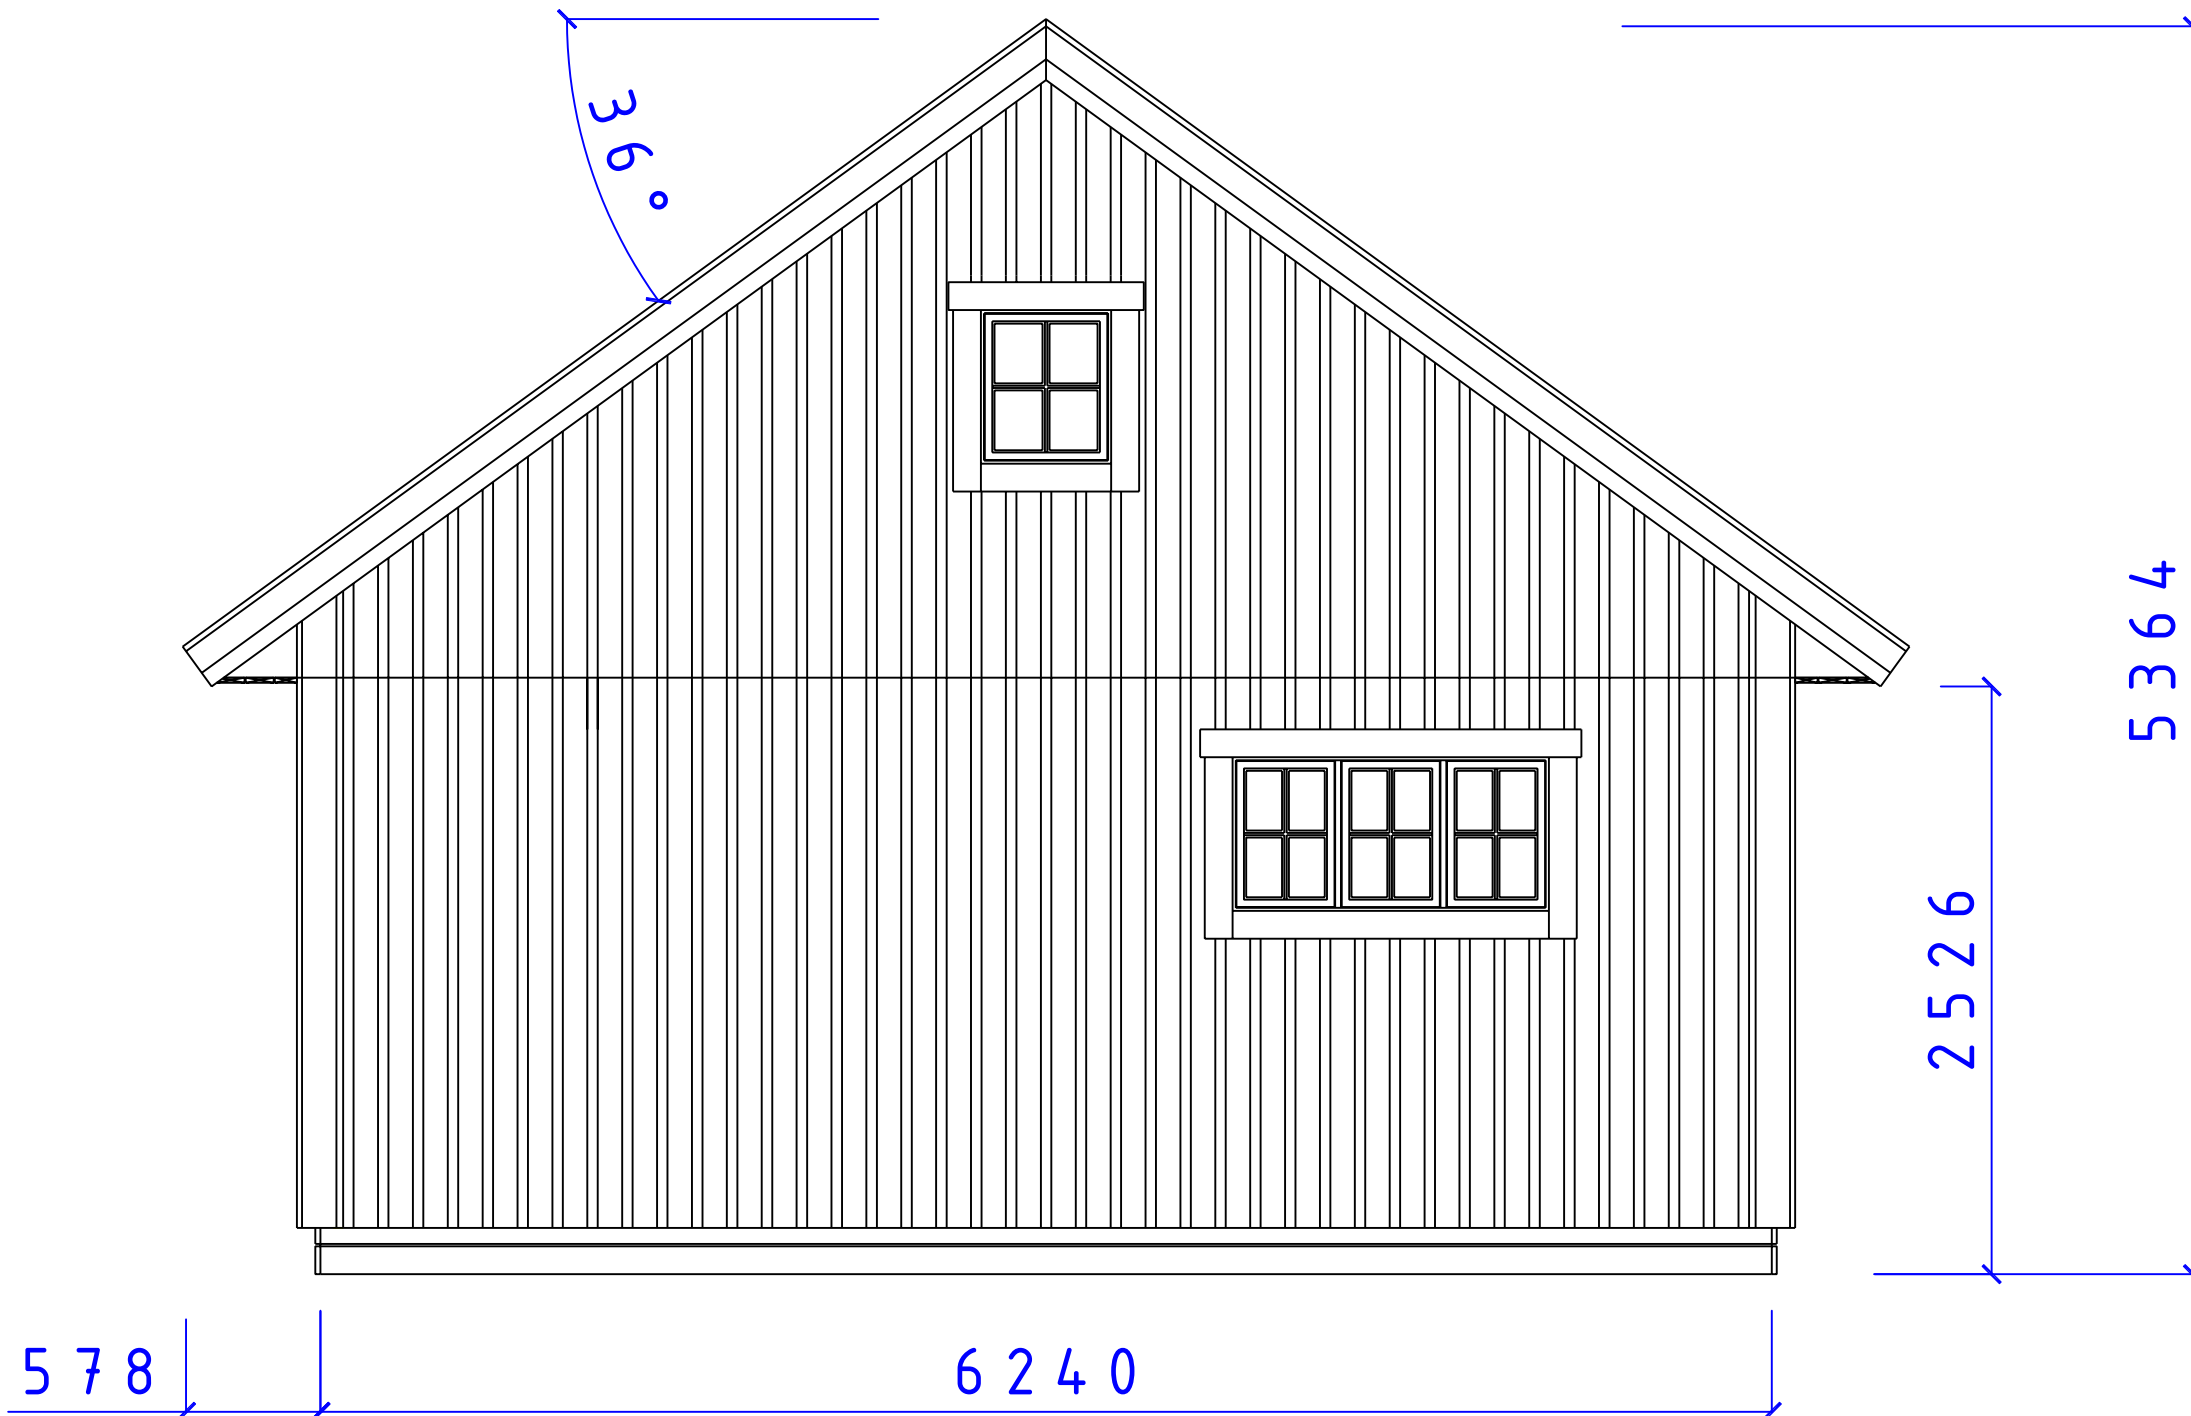



**CA-BODEN AB**  
 STUGOR FÖR SJÄLVMONTAGE

SERIE MEBI  
 FASAD GAVEL  
 F6x7 7x14 T37°

SIZE	DATE	DWG NO.	REV
	081208	05101374	

REVISIONS				
ZONE	REV	DESCRIPTION	DATE	APPROVED

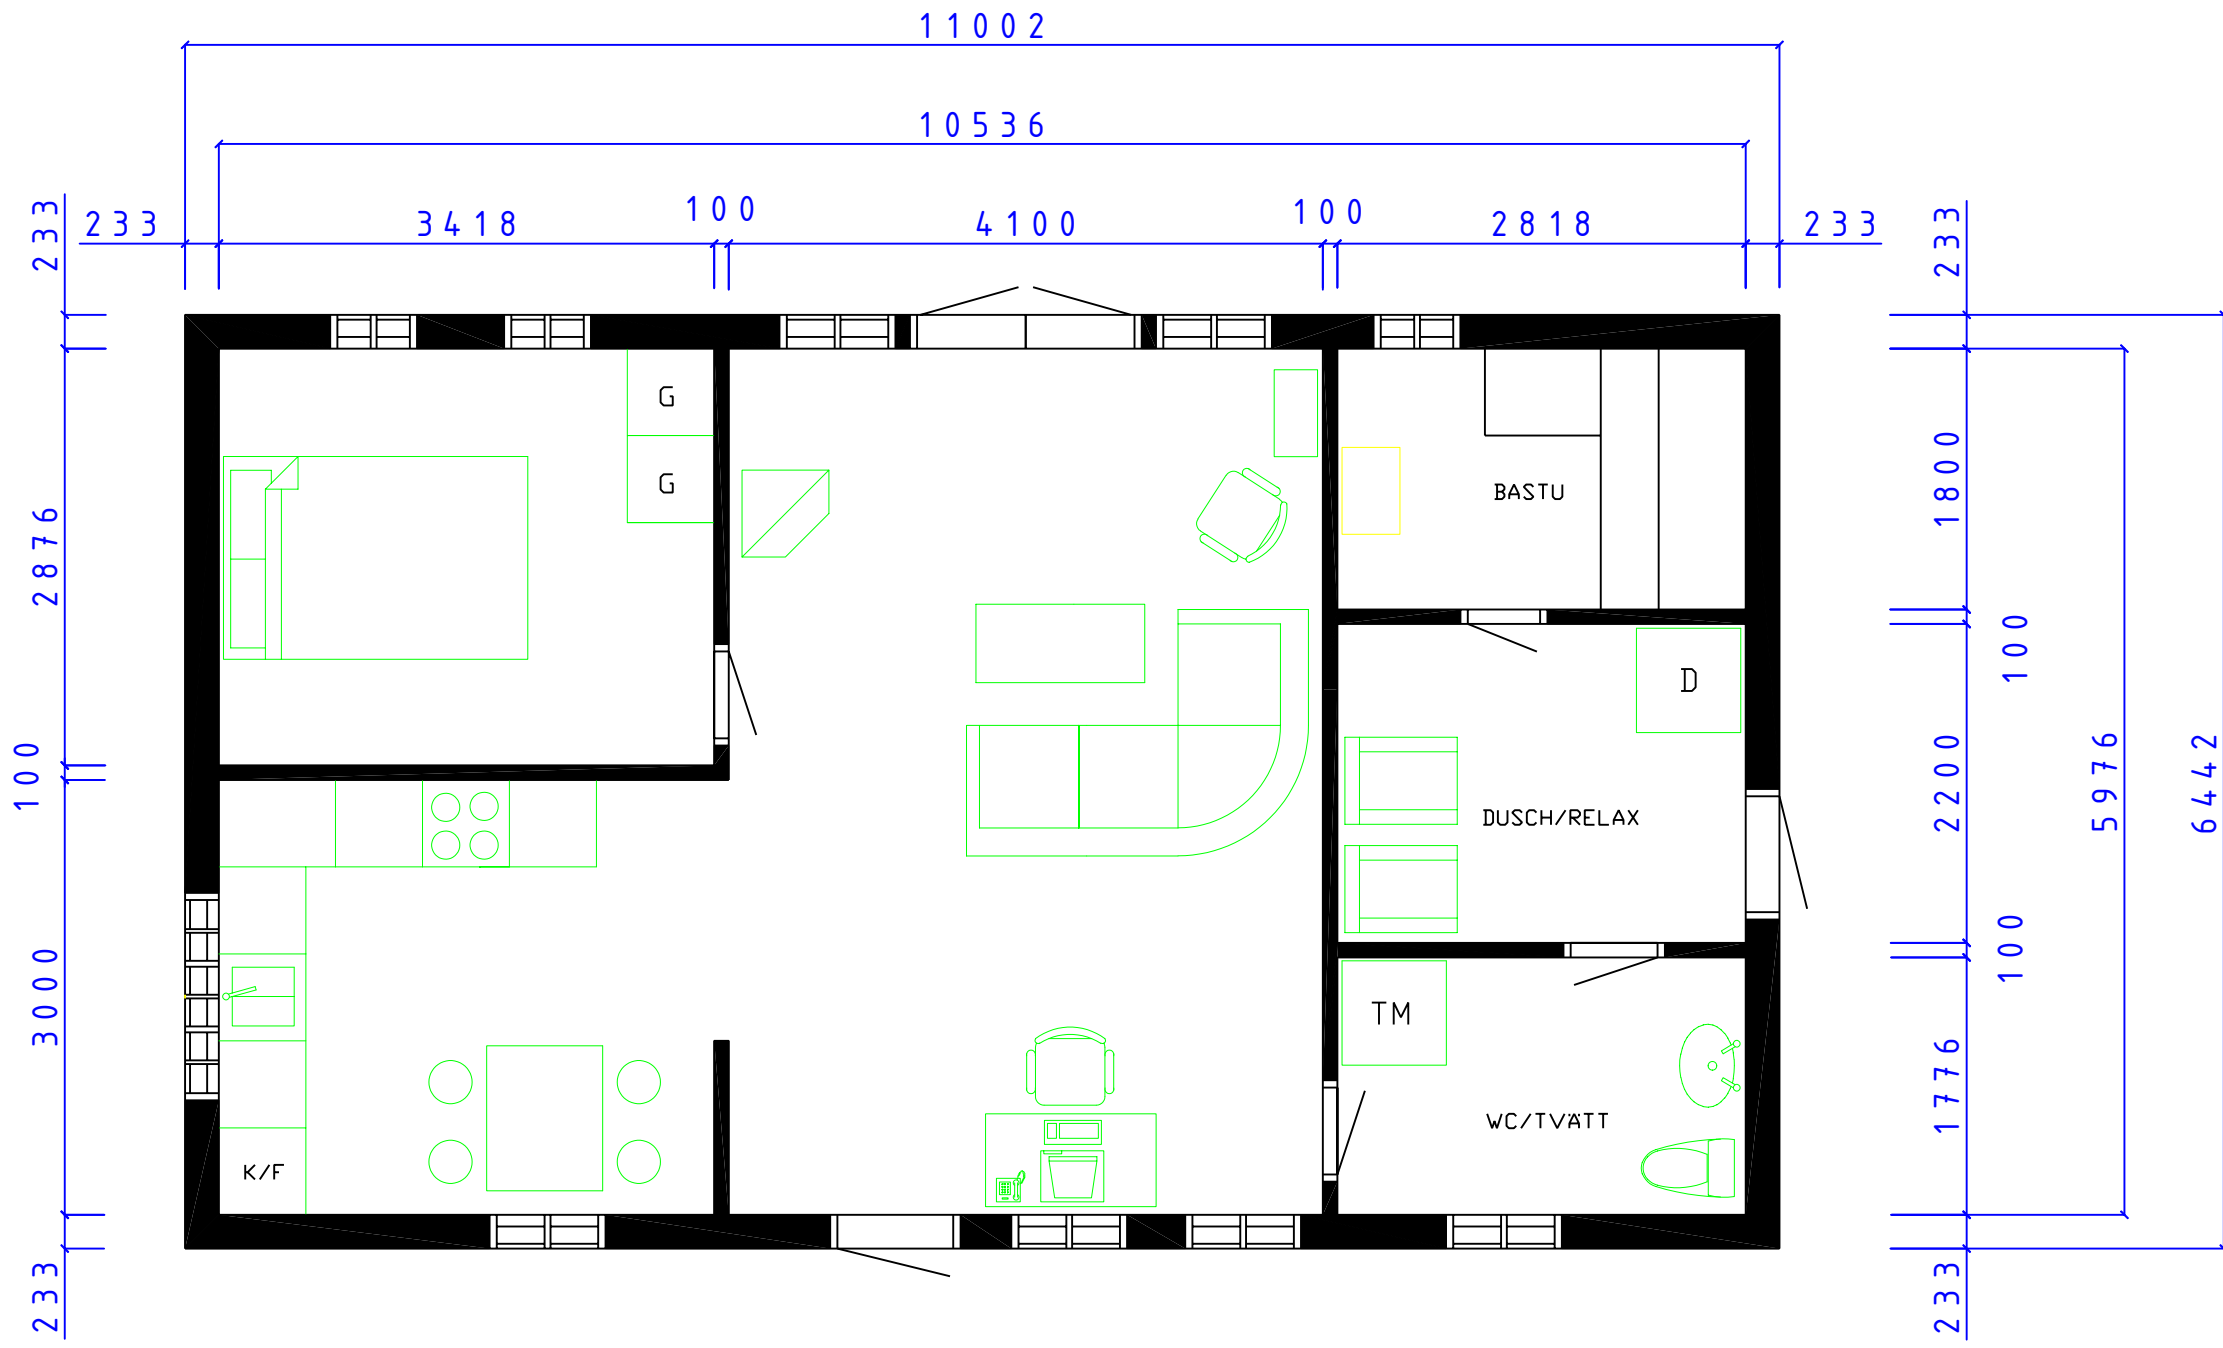



**CA-BODEN AB**  
STUGOR FÖR SJÄLMONTAGE

MEBI SERIE

MYRAN  
PLAN

SIZE	DATE	DWG NO.	REV
081203	081203	05101361	

Fiskaregatan 11  
871 39 Hårnäsönd

www.cbodense  
0611-21790




Christer Arberg  
Tele: 0705-984050


SCALE 1:100/A3

Designed by: SMÅLÄNNING


SHEET

REVISIONS				
ZONE	REV	DESCRIPTION	DATE	APPROVED

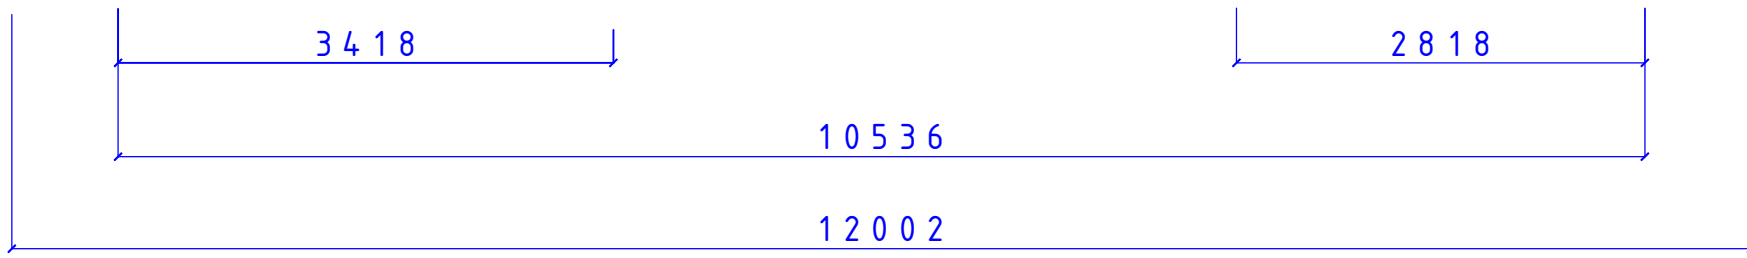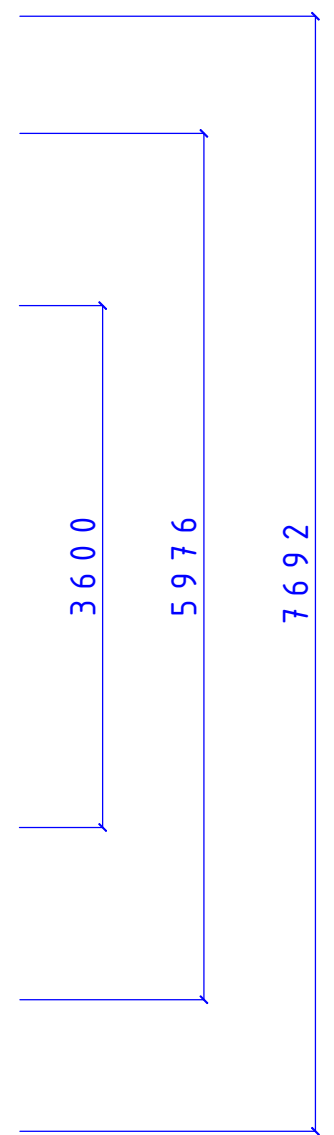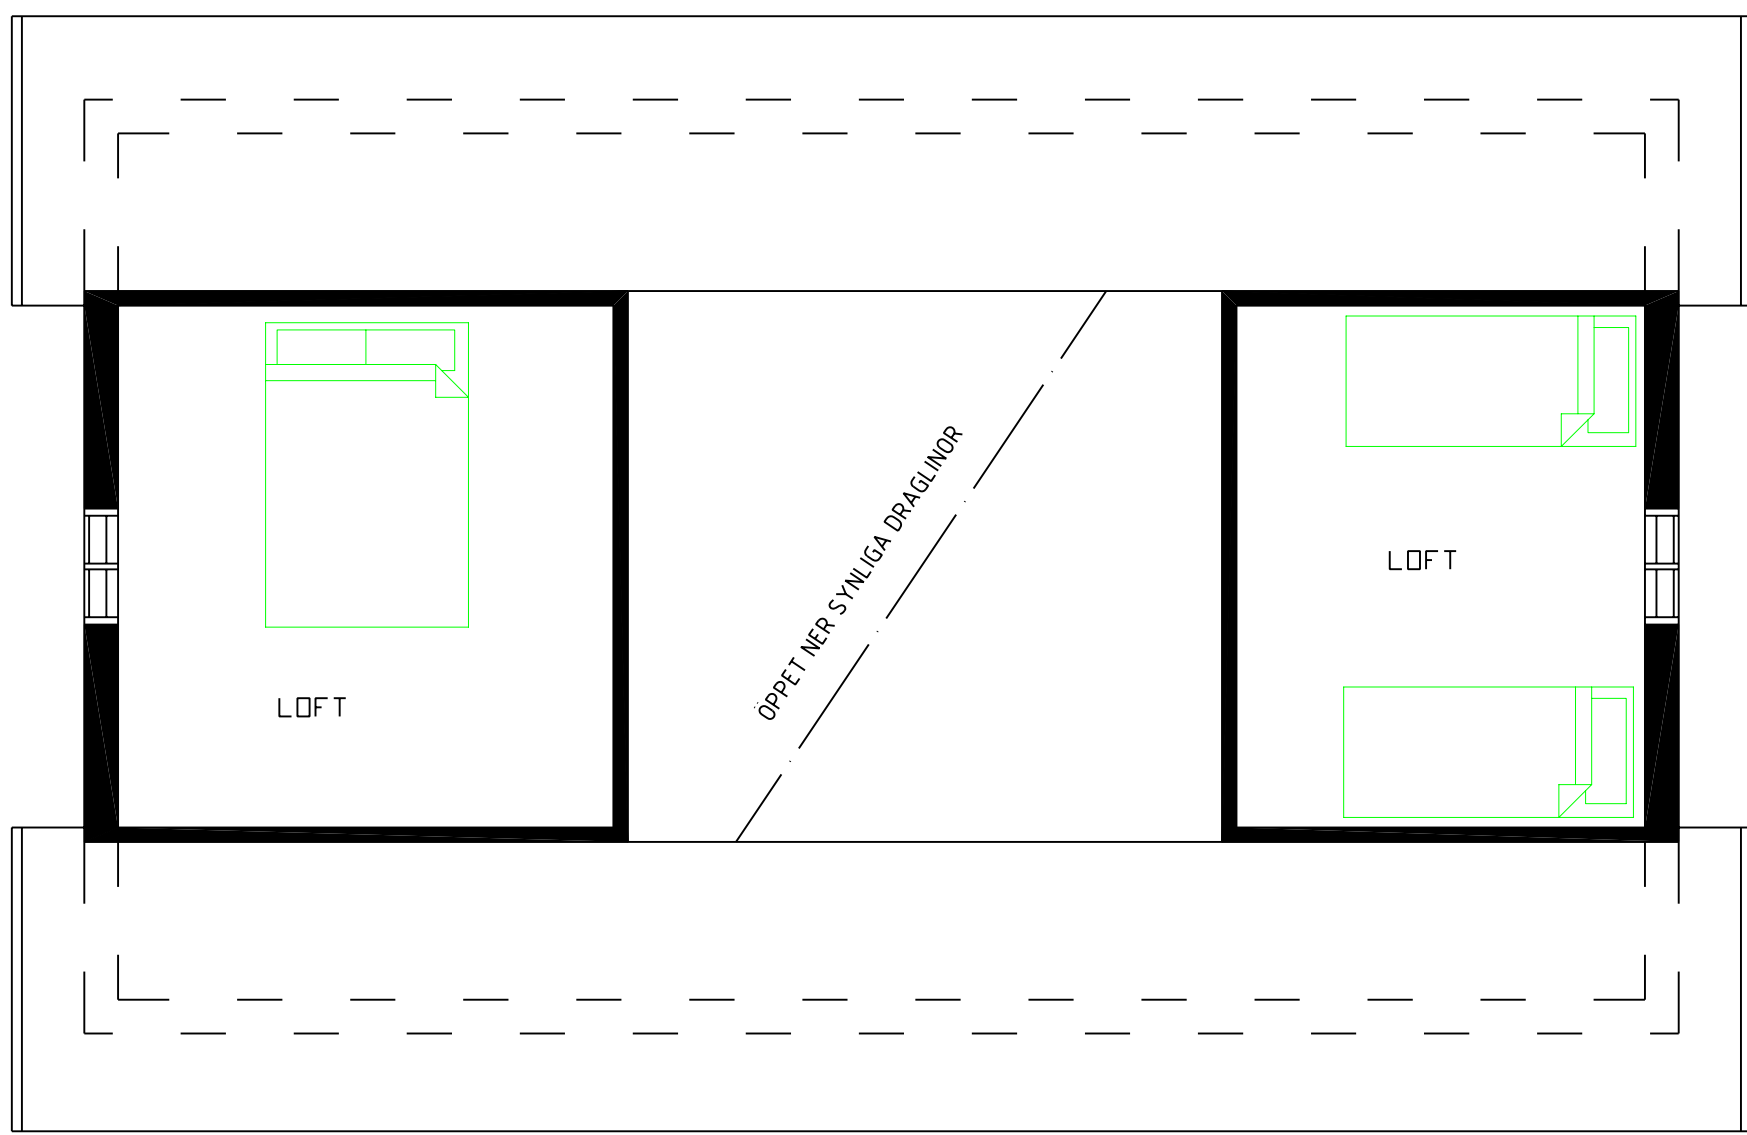

 <b>CA-BODEN AB</b> STUGOR FÖR SJÄLVMONTAGE		MEBI SERIE	
		MYRAN LOFTPLAN	
SIZE	DATE	DWG NO.	REV
	081208	05101384	
<small>Fiskaregatan 11 871 39 Märnäsönd</small>		<small>www.caboden.se 0611-21790</small>	<small>Christer Arberg Tele: 0705-984050</small>
SCALE 1:100/A3		Designed by: SMÅLÄNNING	SHEET

REVISIONS				
ZONE	REV	DESCRIPTION	DATE	APPROVED

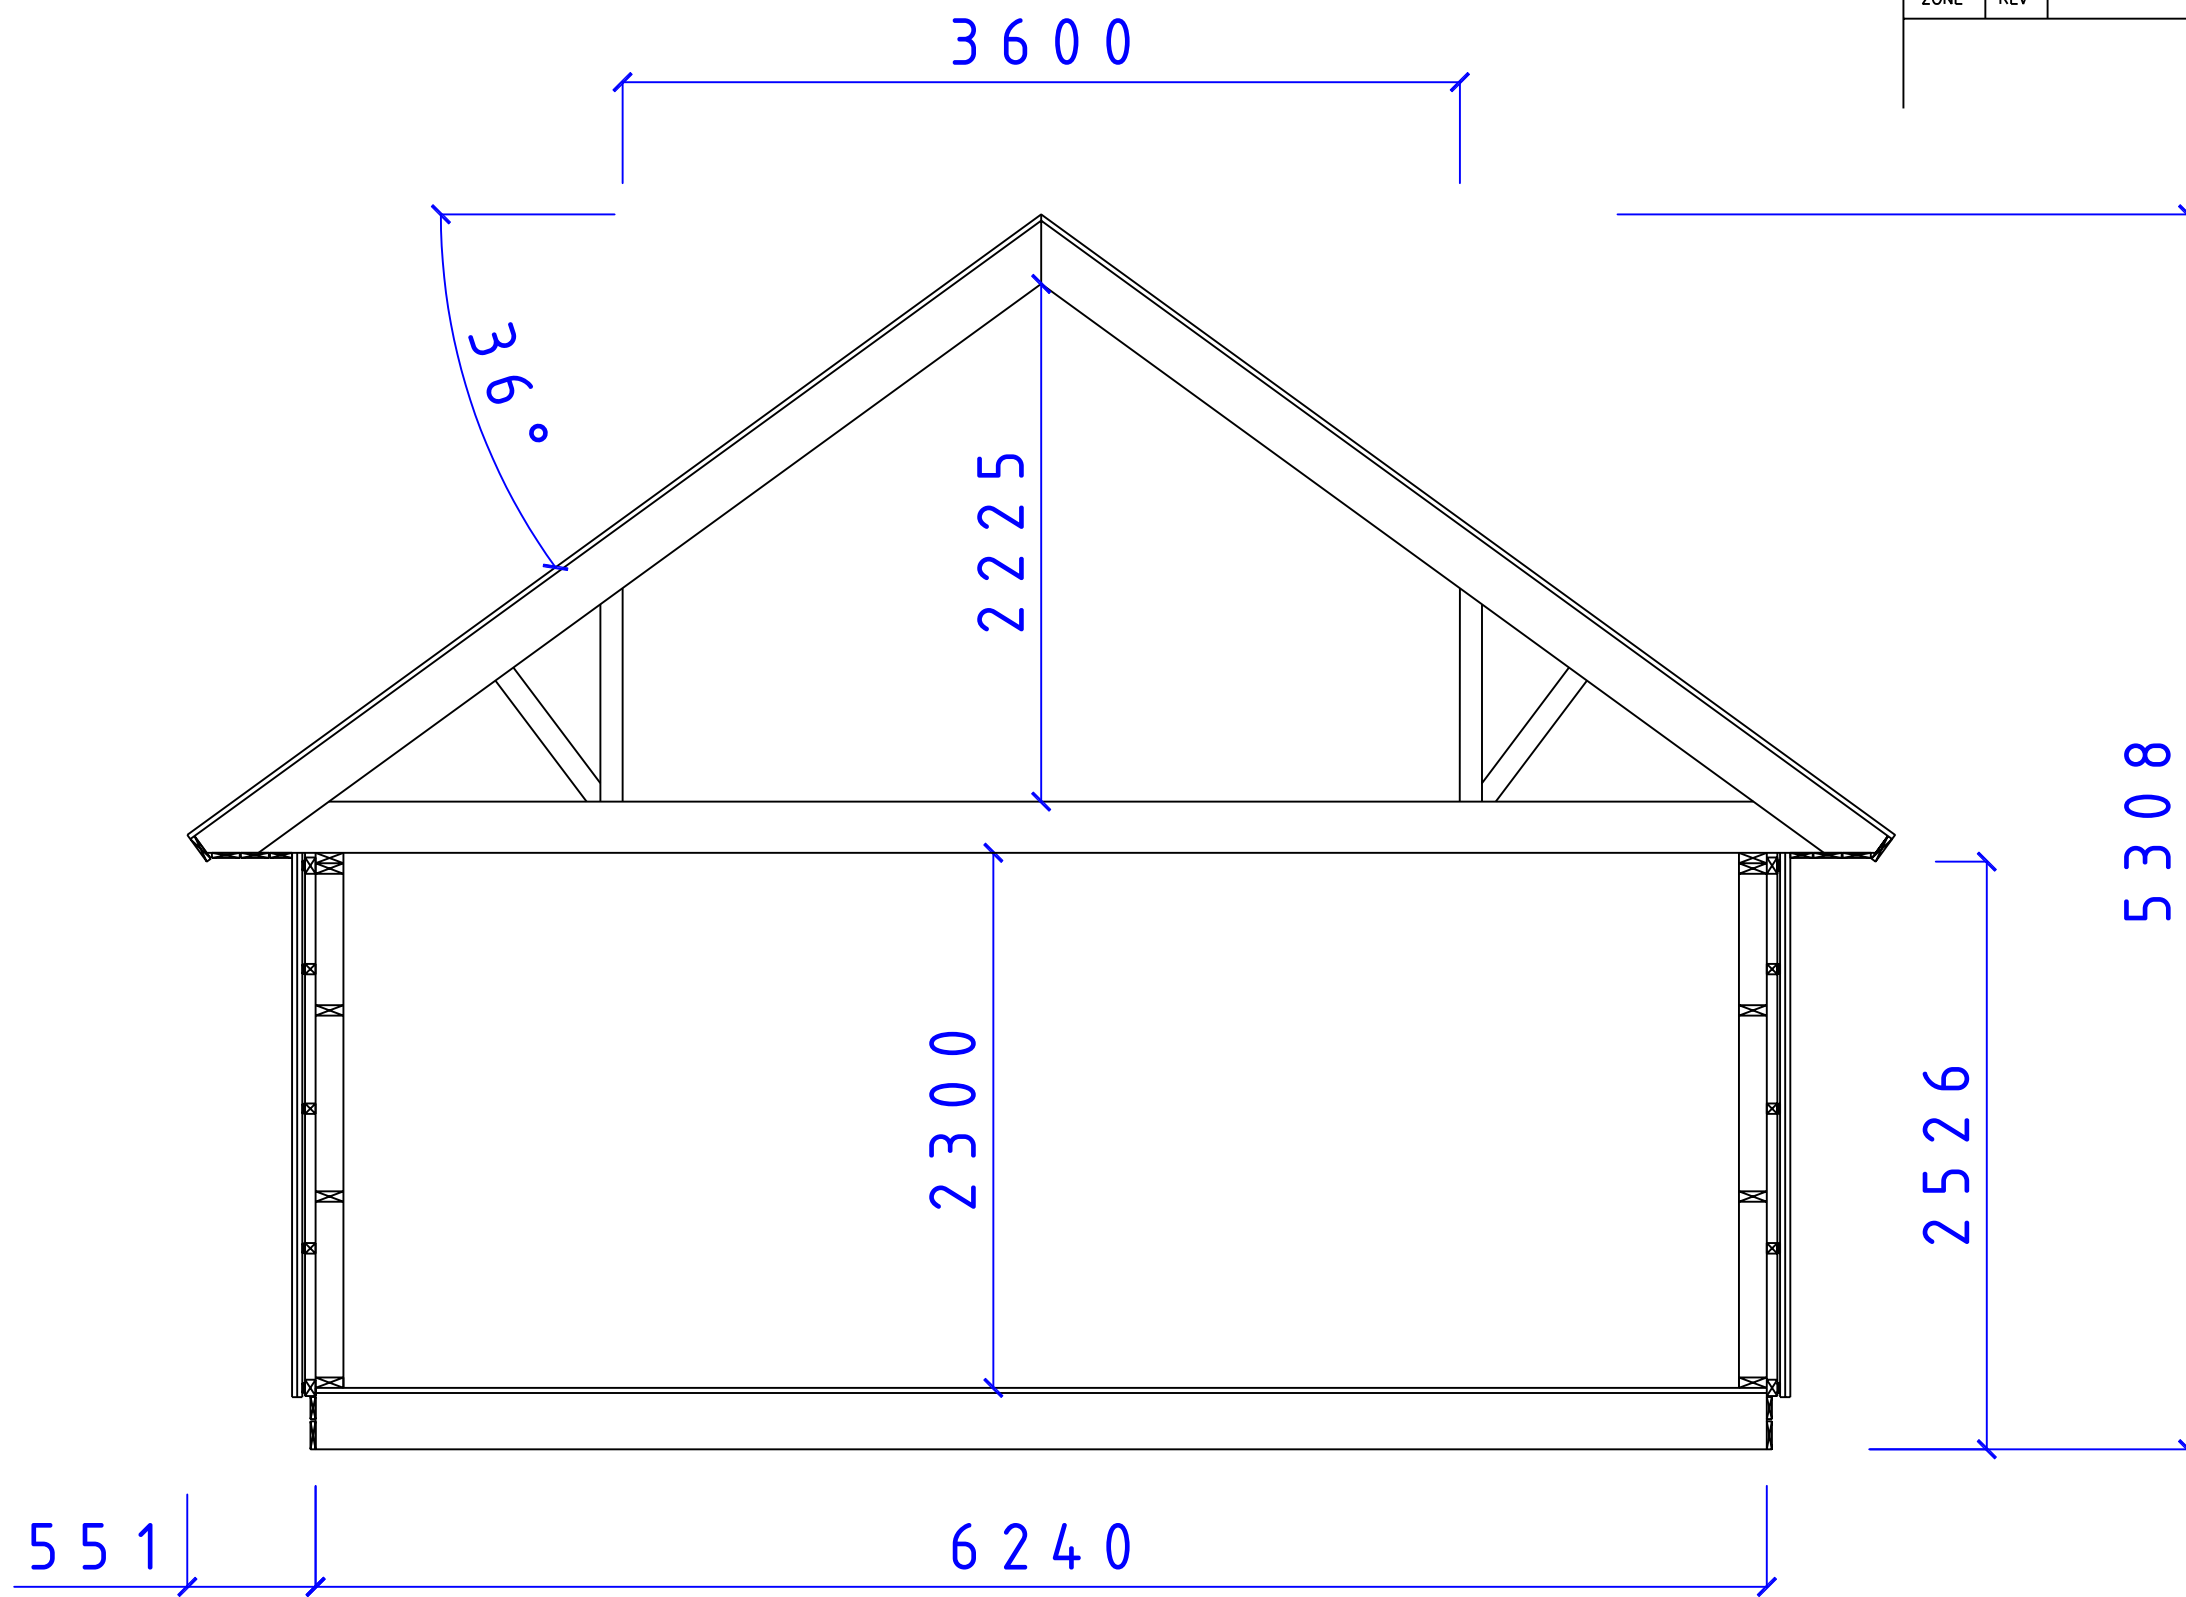

**CA-BODEN AB**  
 STUGOR FÖR SJÄLMONTAGE

SERIE MEBI  
 SEKTION MEBI SERIEN  
 TAK 36° LOFT

SIZE	DATE	DWG NO.	REV
	081128	05101340	