


REVISIONS				
ZONE	REV	DESCRIPTION	DATE	APPROVED

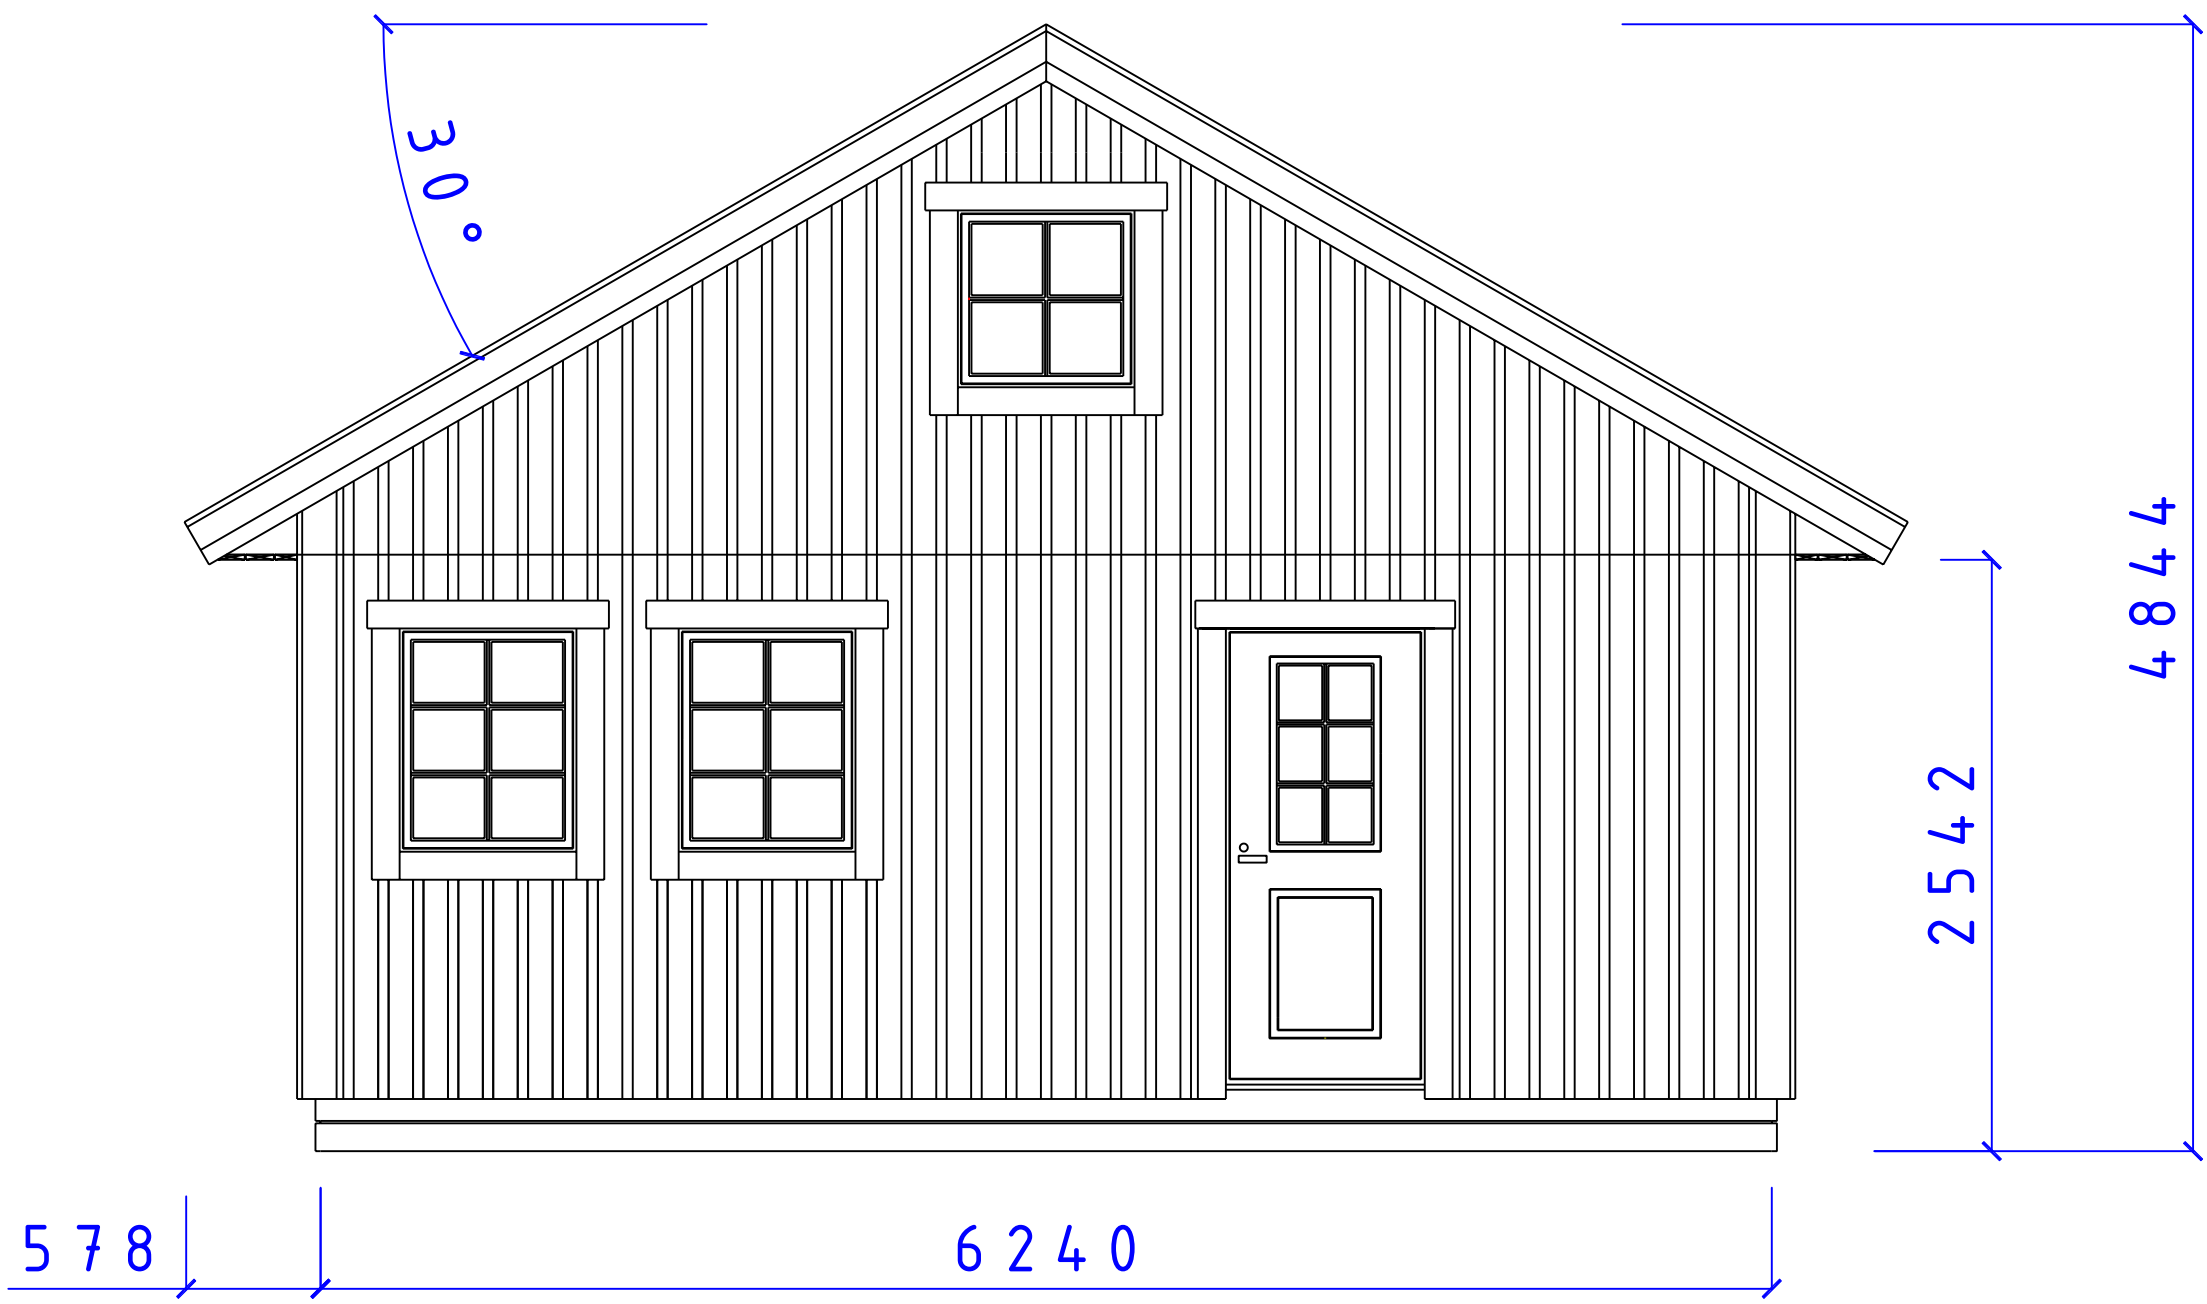


CA-BODEN AB
 STUGOR FÖR SJÄLVMONTAGE

SERIE MEBI

FASAD GAVEL
 F8x8 8x10 D9x20 T30°


SIZE	DATE	DWG NO.	REV
	090107	05101435	

REVISIONS				
ZONE	REV	DESCRIPTION	DATE	APPROVED

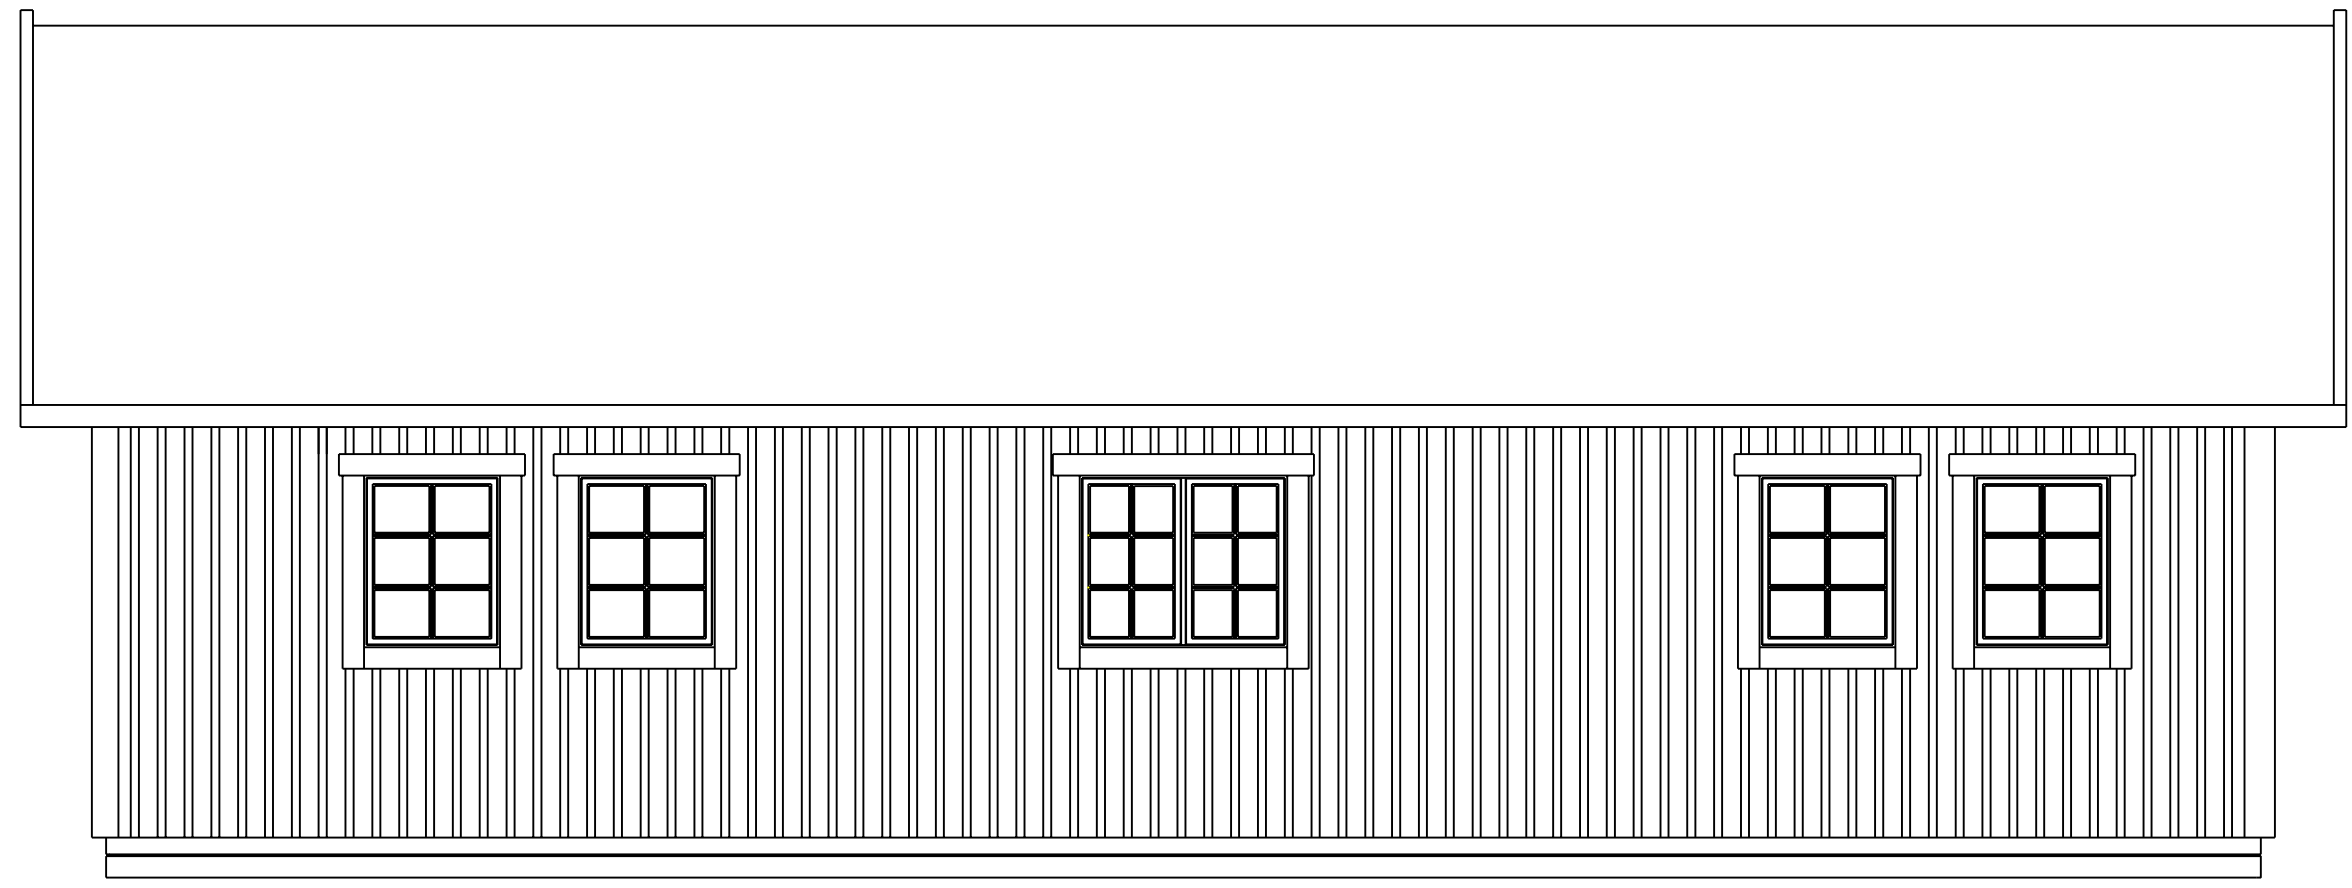


500 | 12000

2518 | 4761

 <p>CA-BODEN AB STUGOR FÖR SJÄLVMONTAGE</p>	SERIE MEBI			
	NOTSAND FASAD F8 x 10 12X10 T30°			
SIZE	DATE	DWG NO.	REV	
	090107	05101433		
<small>Fiskaregatan 11 871 39 Hårnäsönd</small>		<small>www.cbodense 0611-21790</small>		<small>Christer Arberg Tele: 0705-984050</small>
SCALE: 1:100/A3			Designed by: SMÅLÄNNING	SHEET

REVISIONS				
ZONE	REV	DESCRIPTION	DATE	APPROVED

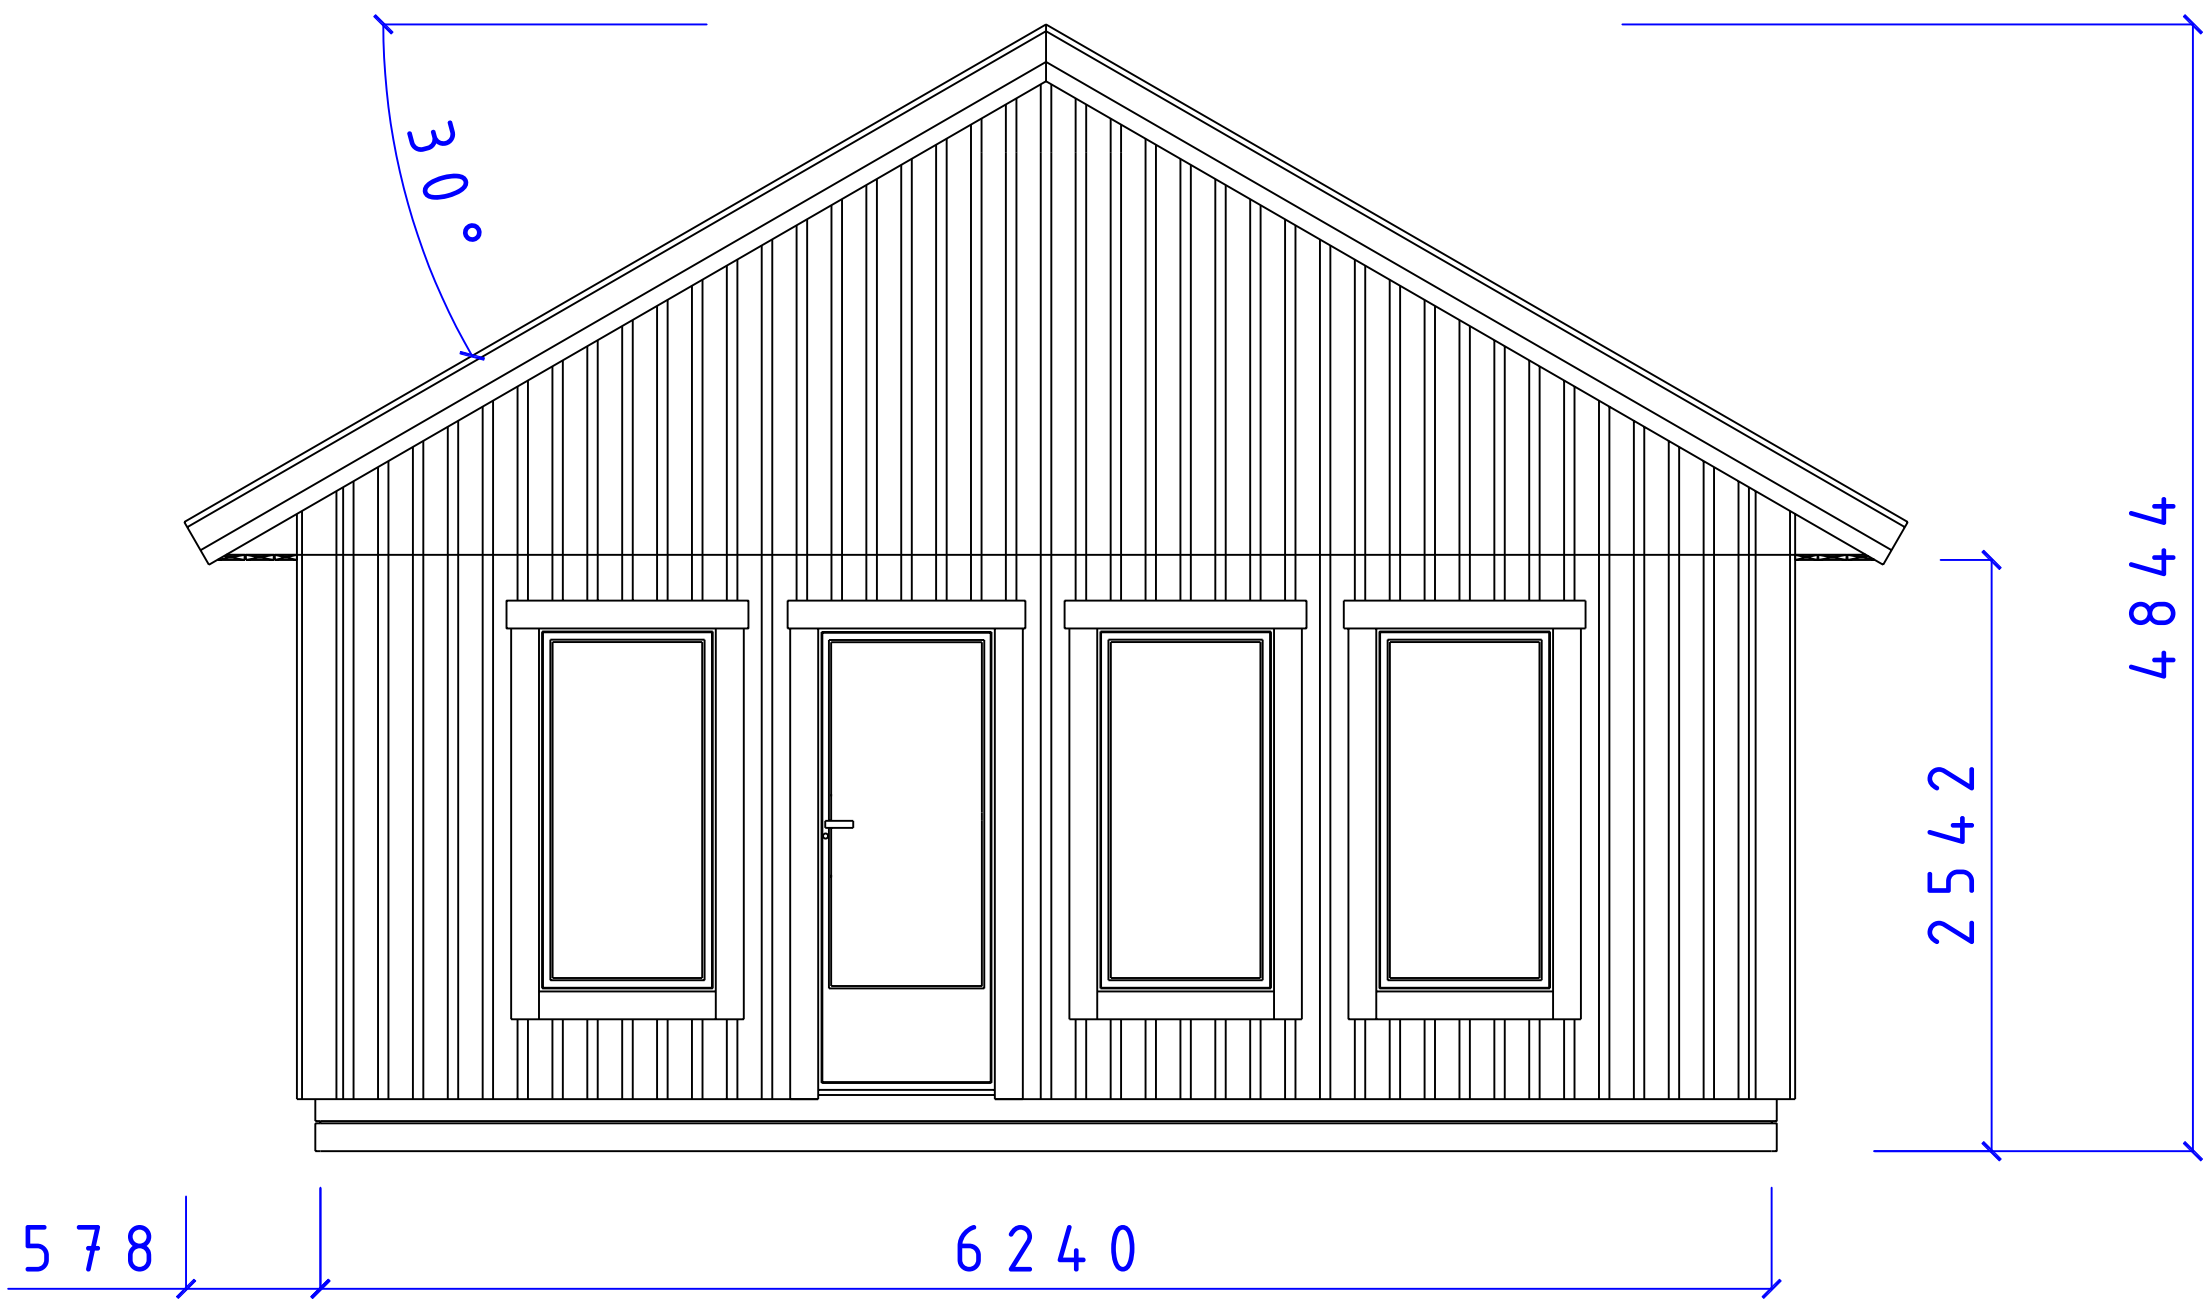


CA-BODEN AB
 STUGOR FÖR SJÄLMONTAGE

SERIE MEBI

FASAD GAVEL
 F8x16 D8-20-16 T30°


SIZE	DATE	DWG NO.	REV
	090107	05101434	

REVISIONS				
ZONE	REV	DESCRIPTION	DATE	APPROVED

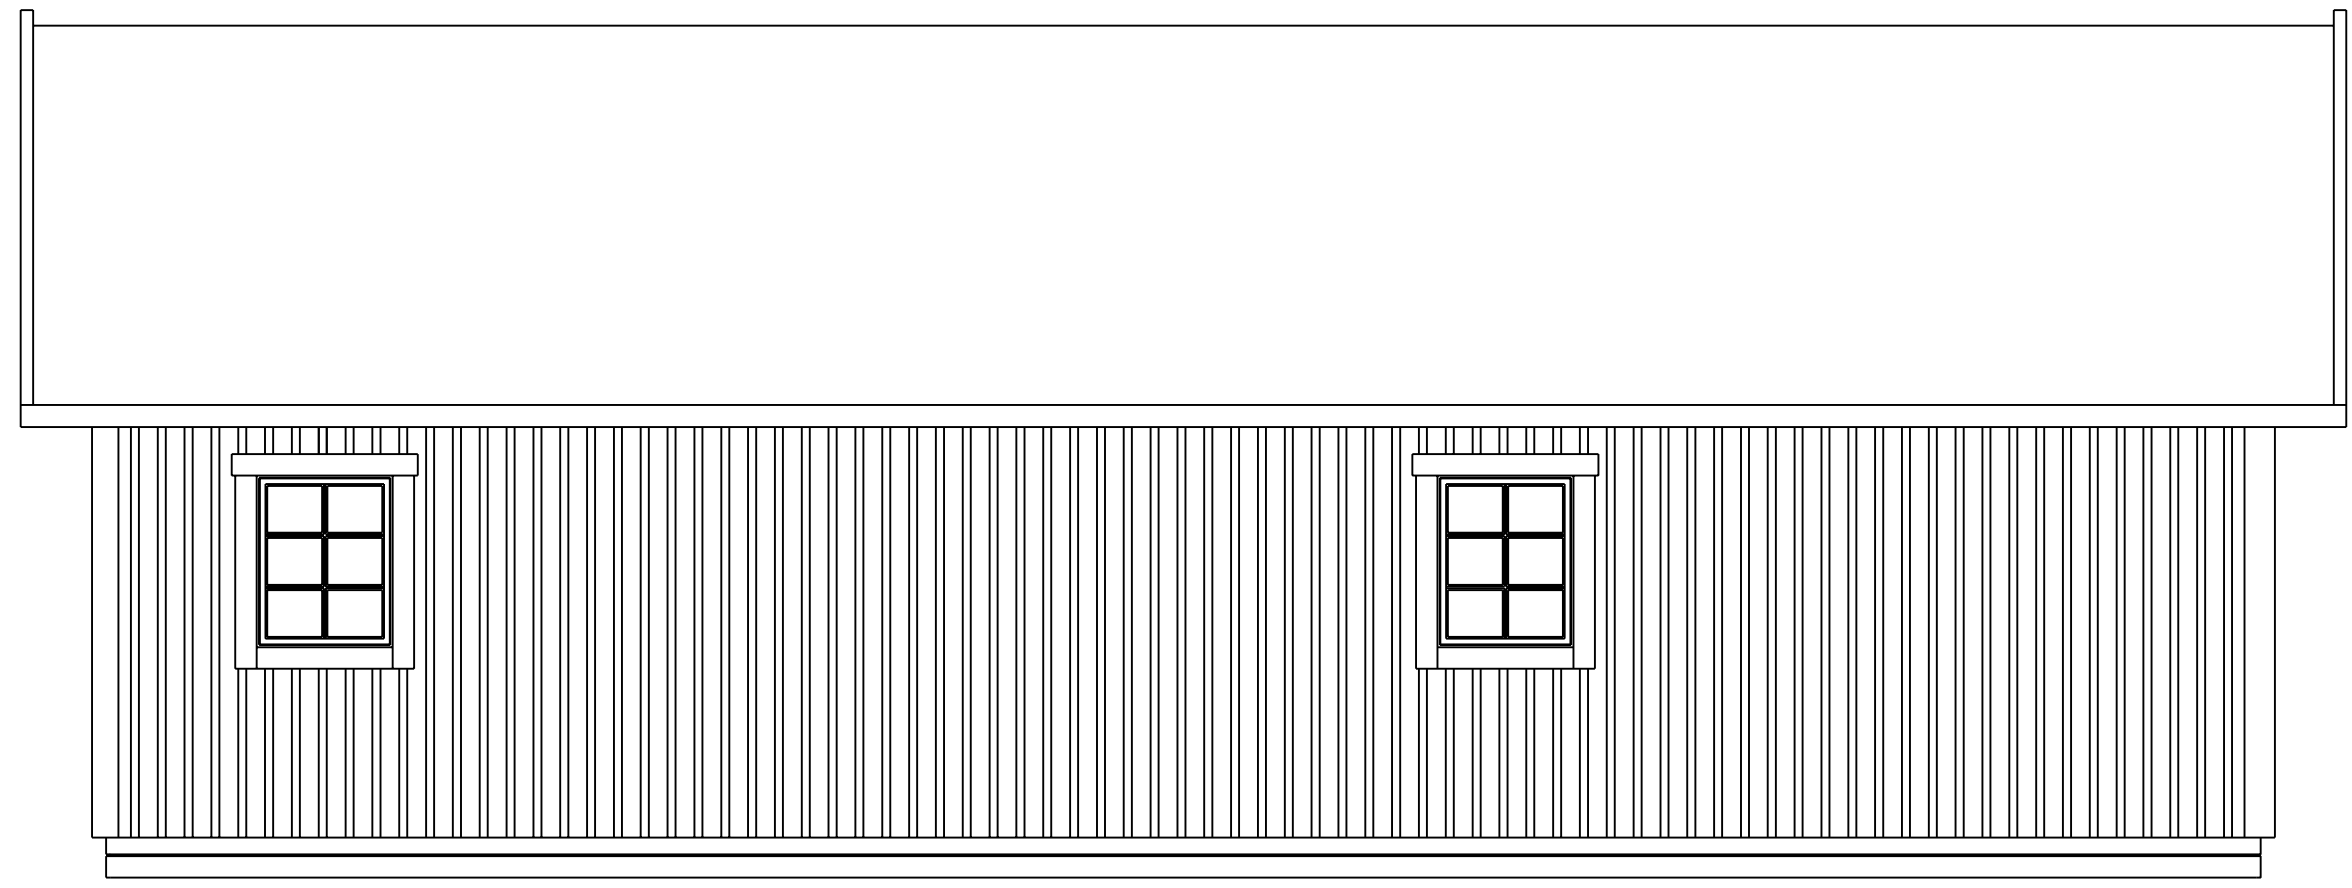



500 | 12000

2518 | 4761

 <p>CA-BODEN AB STUGOR FÖR SJÄLVMONTAGE</p>	SERIE MEBI										
	NOTSAND FASAD F8 x 10 T30°										
<small>Fiskaregatan 11 871 39 Hårnäsönd</small>	<small>www.cabodense 0611-21790</small>	<small>Christer Arberg Tele: 0705-984050</small>	<table border="1"> <tr> <th>SIZE</th> <th>DATE</th> <th>DWG NO.</th> <th>REV</th> </tr> <tr> <td> </td> <td>090107</td> <td>05101432</td> <td> </td> </tr> </table>	SIZE	DATE	DWG NO.	REV		090107	05101432	
SIZE	DATE	DWG NO.	REV								
	090107	05101432									
<small>SCALE: 1:100/A3</small>		<small>Designed by: SMÅLÄNNING</small>	<small>SHEET</small>								

REVISIONS				
ZONE	REV	DESCRIPTION	DATE	APPROVED

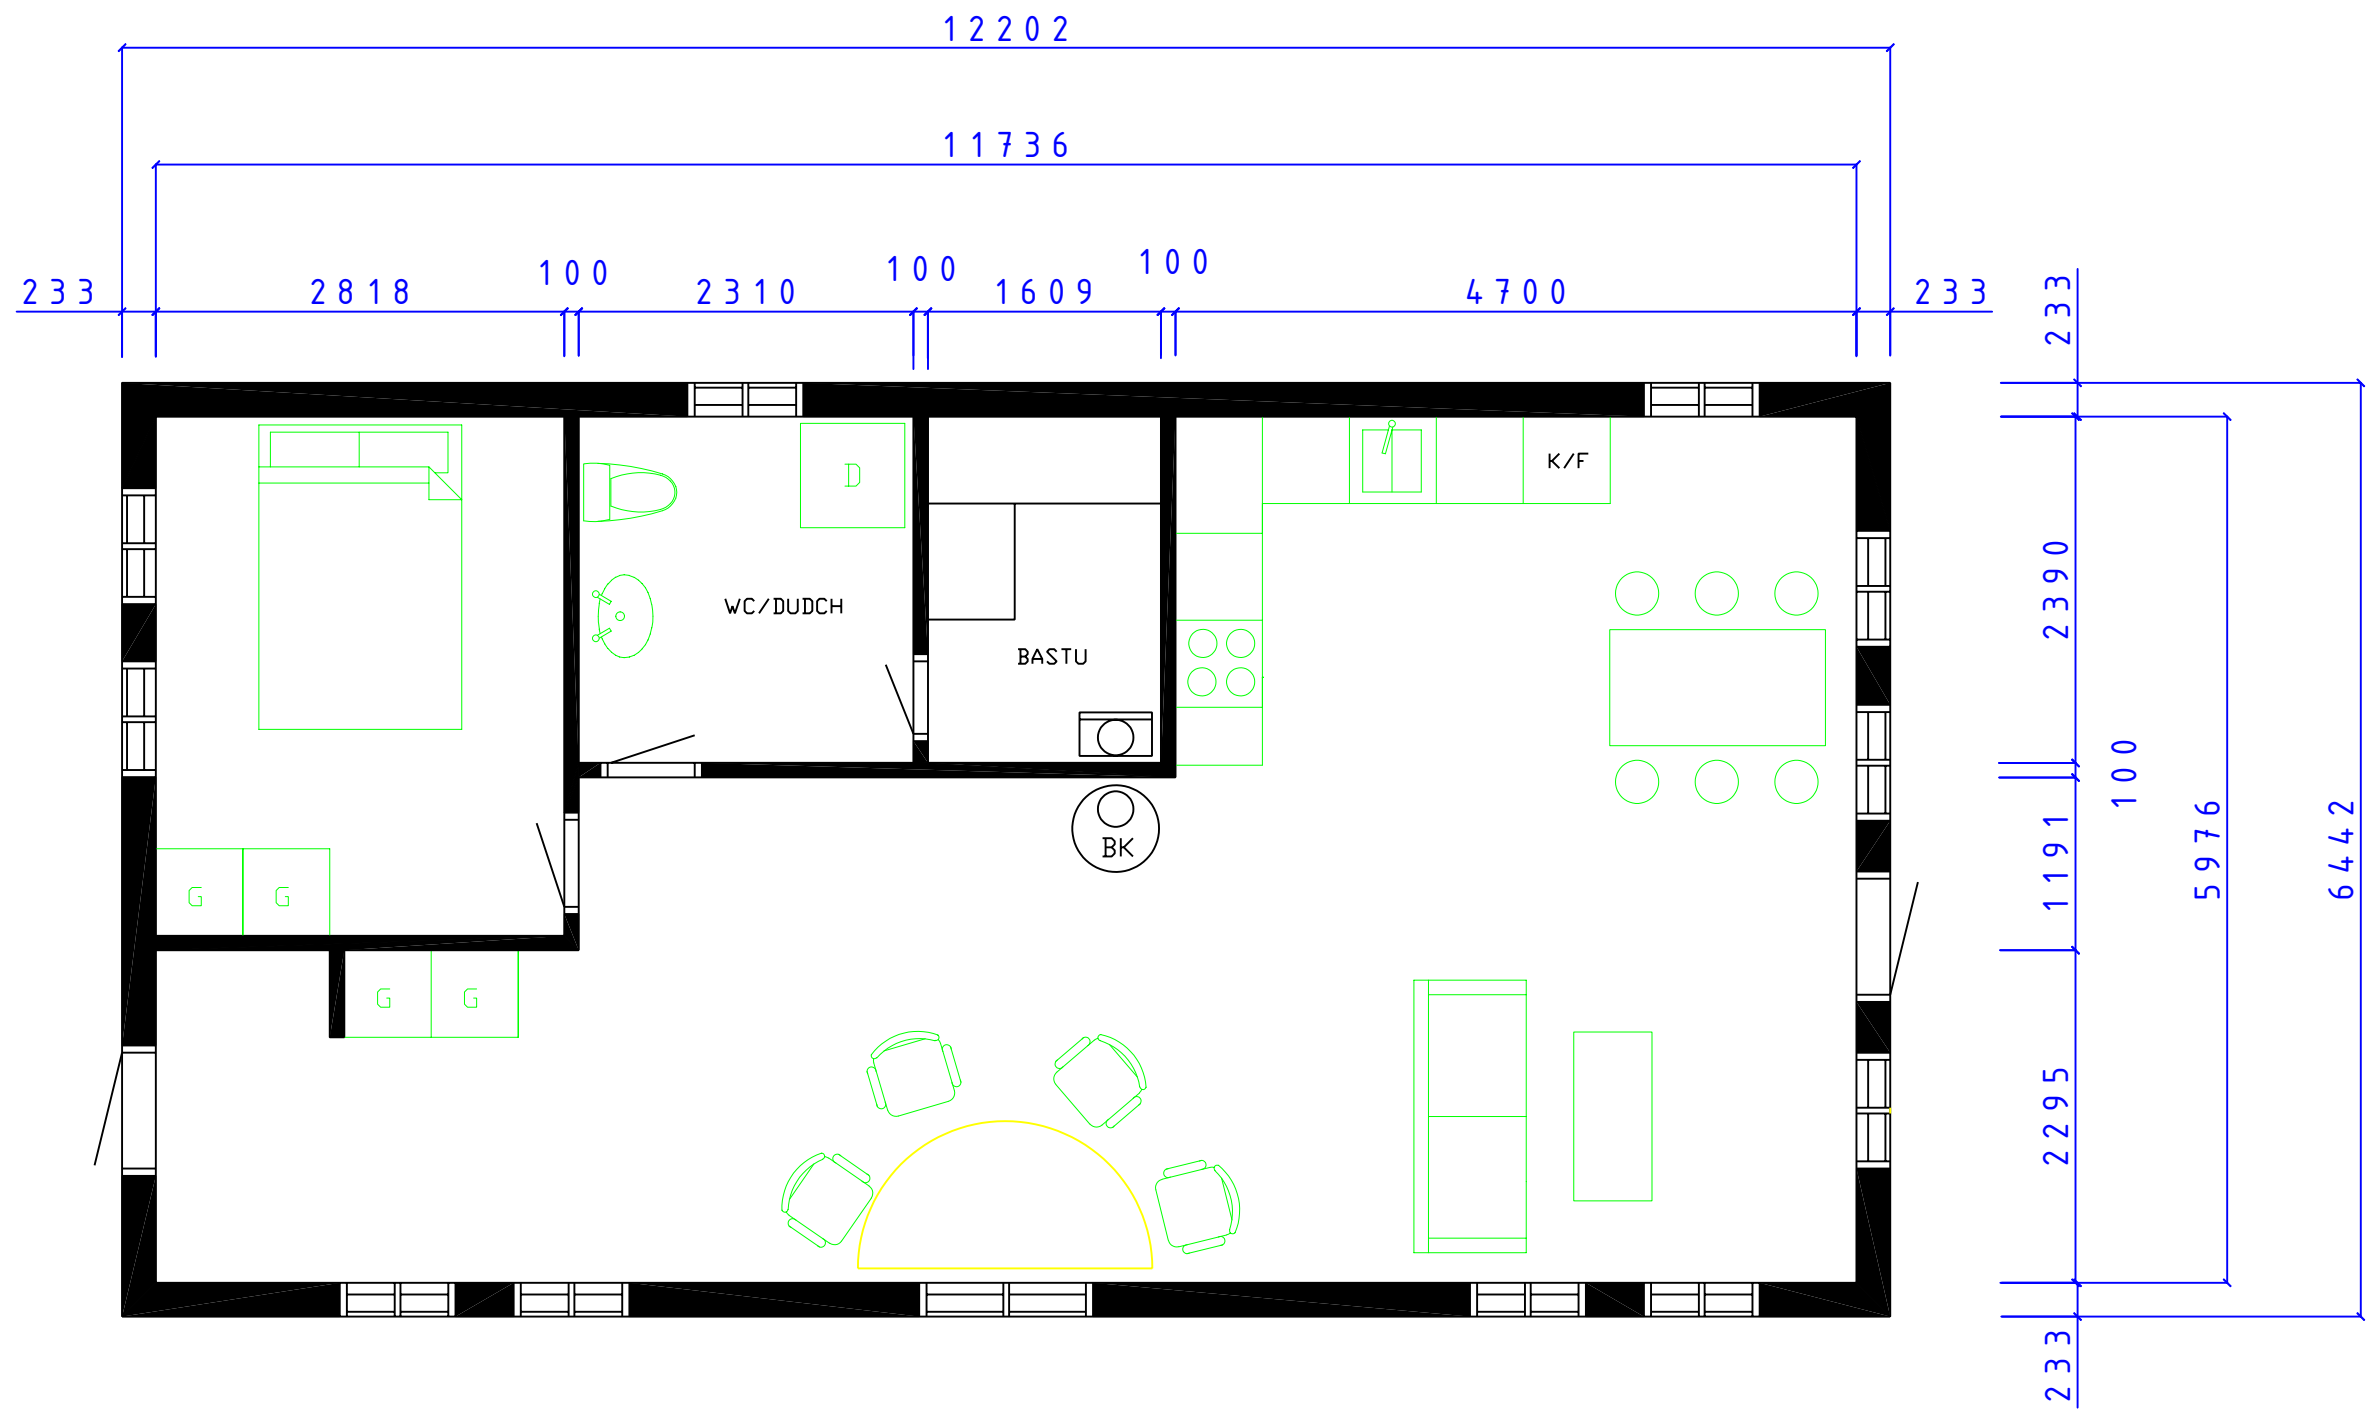



CA-BODEN AB
STUGOR FÖR SJÄLMONTAGE




MEBI SERIE


NOTSAND
PLAN

SIZE	DATE	DWG NO.	REV
	081203	05101362	


Fiskaregatan 11
871 39 Hårnäsönd
ca-boden.se
0611-21790
Christer Arberg
Tele: 0705-984050
SCALE 1:100/A3
Designed by: SMÅLÄNNING
SHEET

REVISIONS				
ZONE	REV	DESCRIPTION	DATE	APPROVED

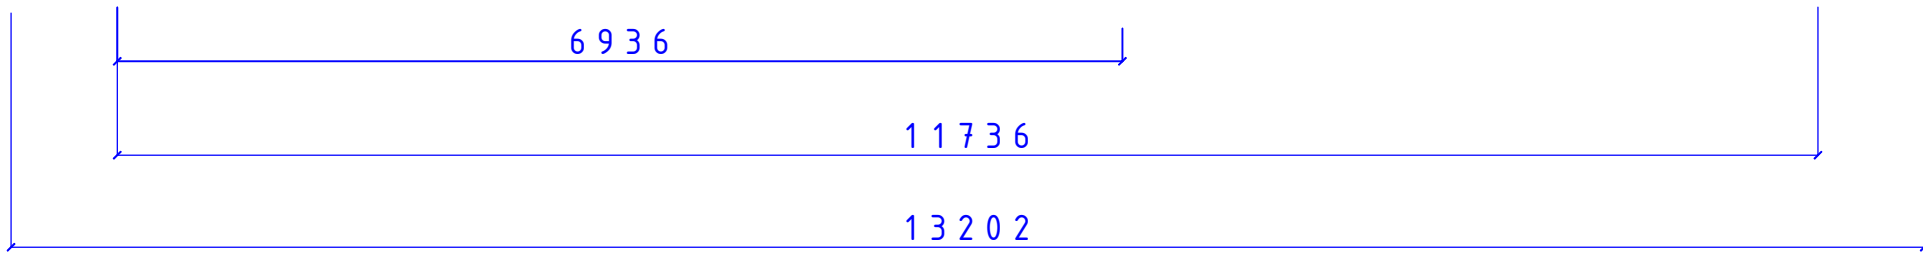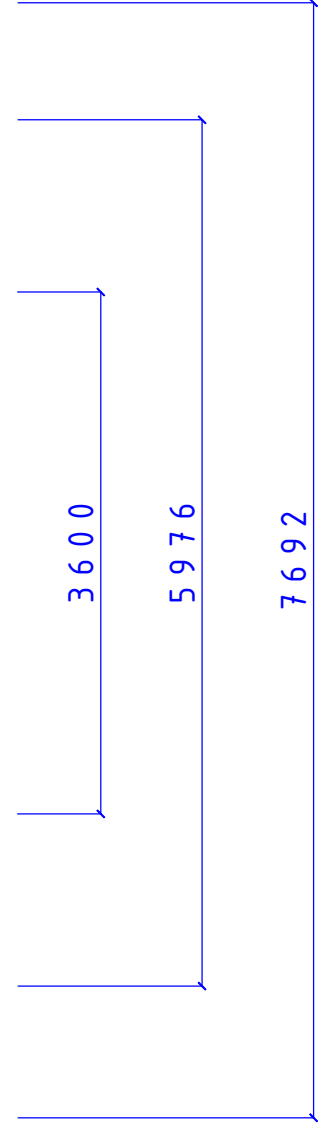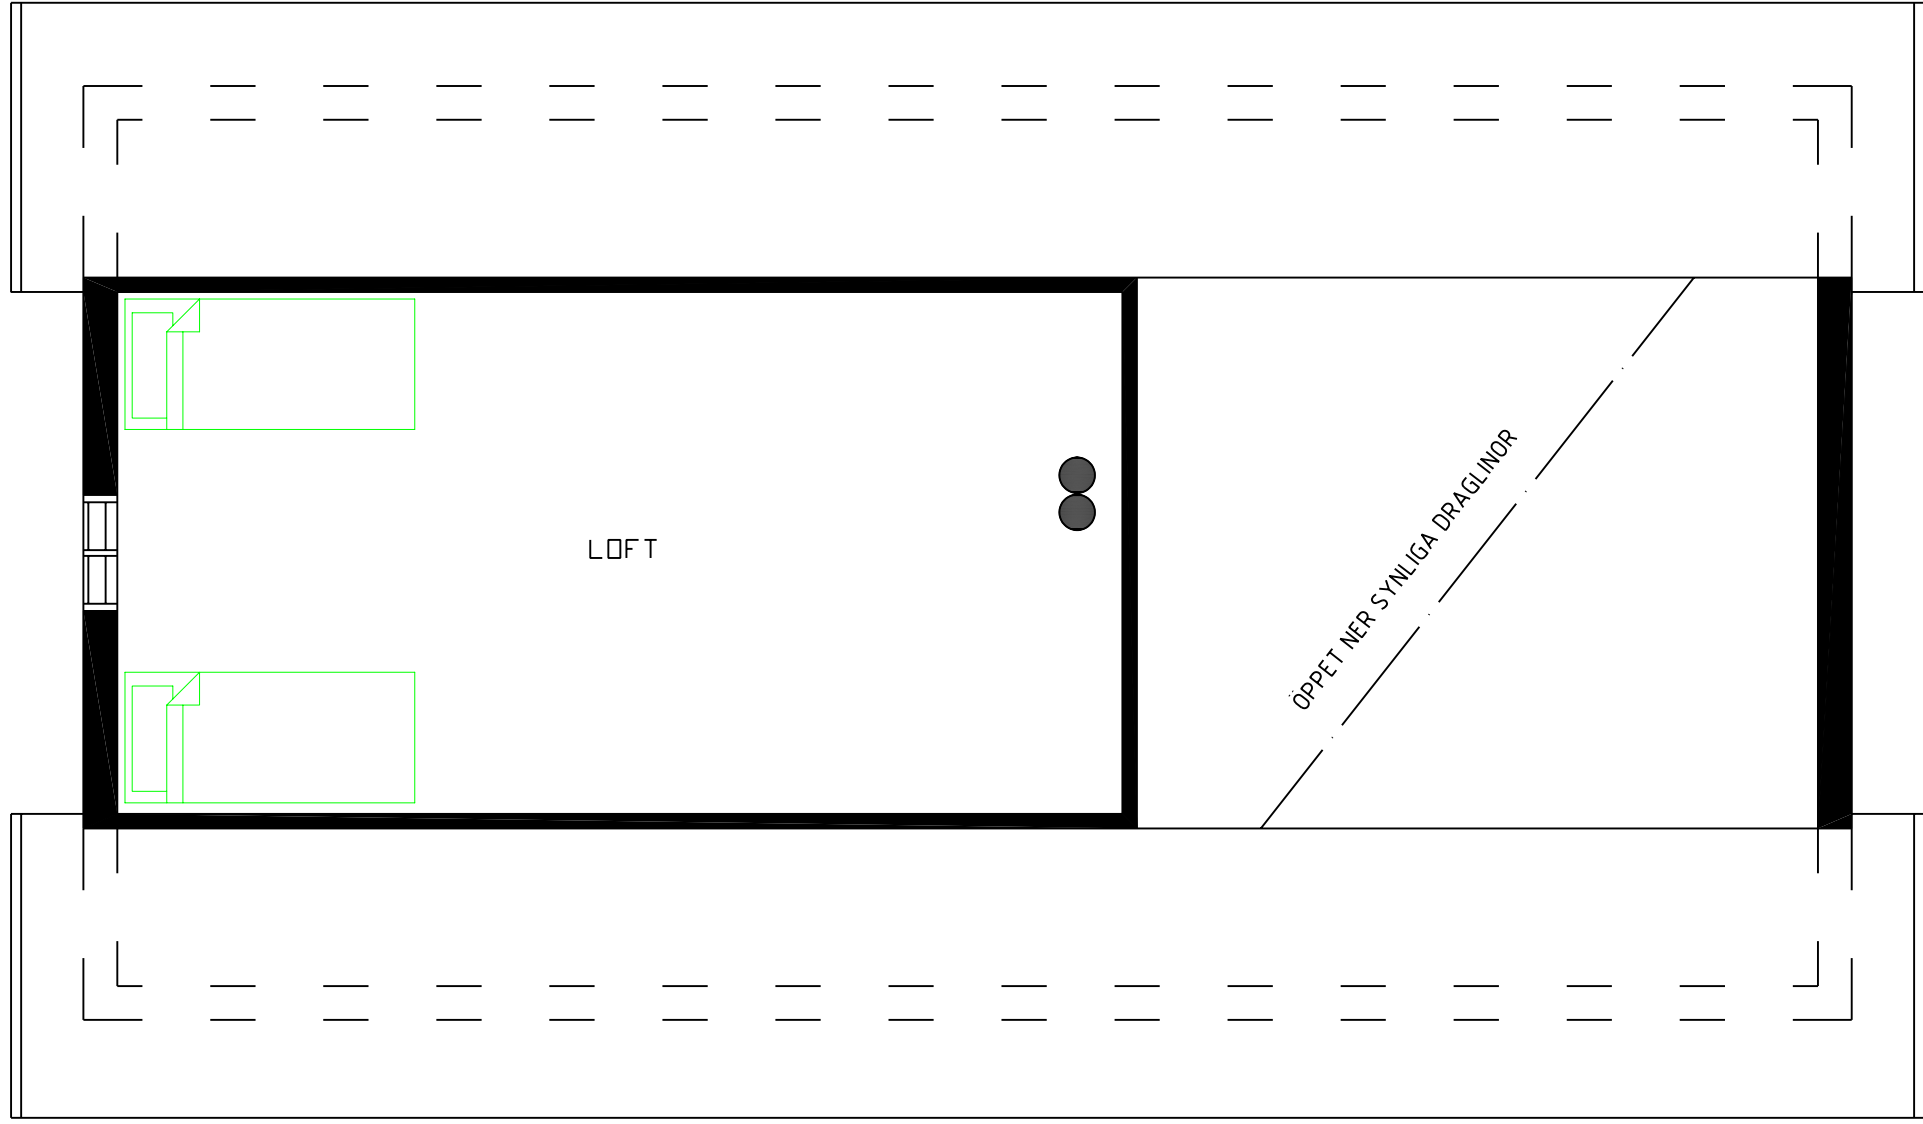

 <p>CA-BODEN AB STUGOR FÖR SJÄLMONTAGE</p>		MEBI SERIE	
		NOTSAND LOFTPLAN	
SIZE	DATE	DWG NO.	REV
	081208	05101385	
<small>Fiskaregatan 11 871 39 Hårnäsönd</small>		<small>www.caboden.se 0611-21790</small>	<small>Christer Arberg Tele: 0705-984050</small>
SCALE 1:100/A3		Designed by: SMÅLÄNNING	SHEET

REVISIONS				
ZONE	REV	DESCRIPTION	DATE	APPROVED

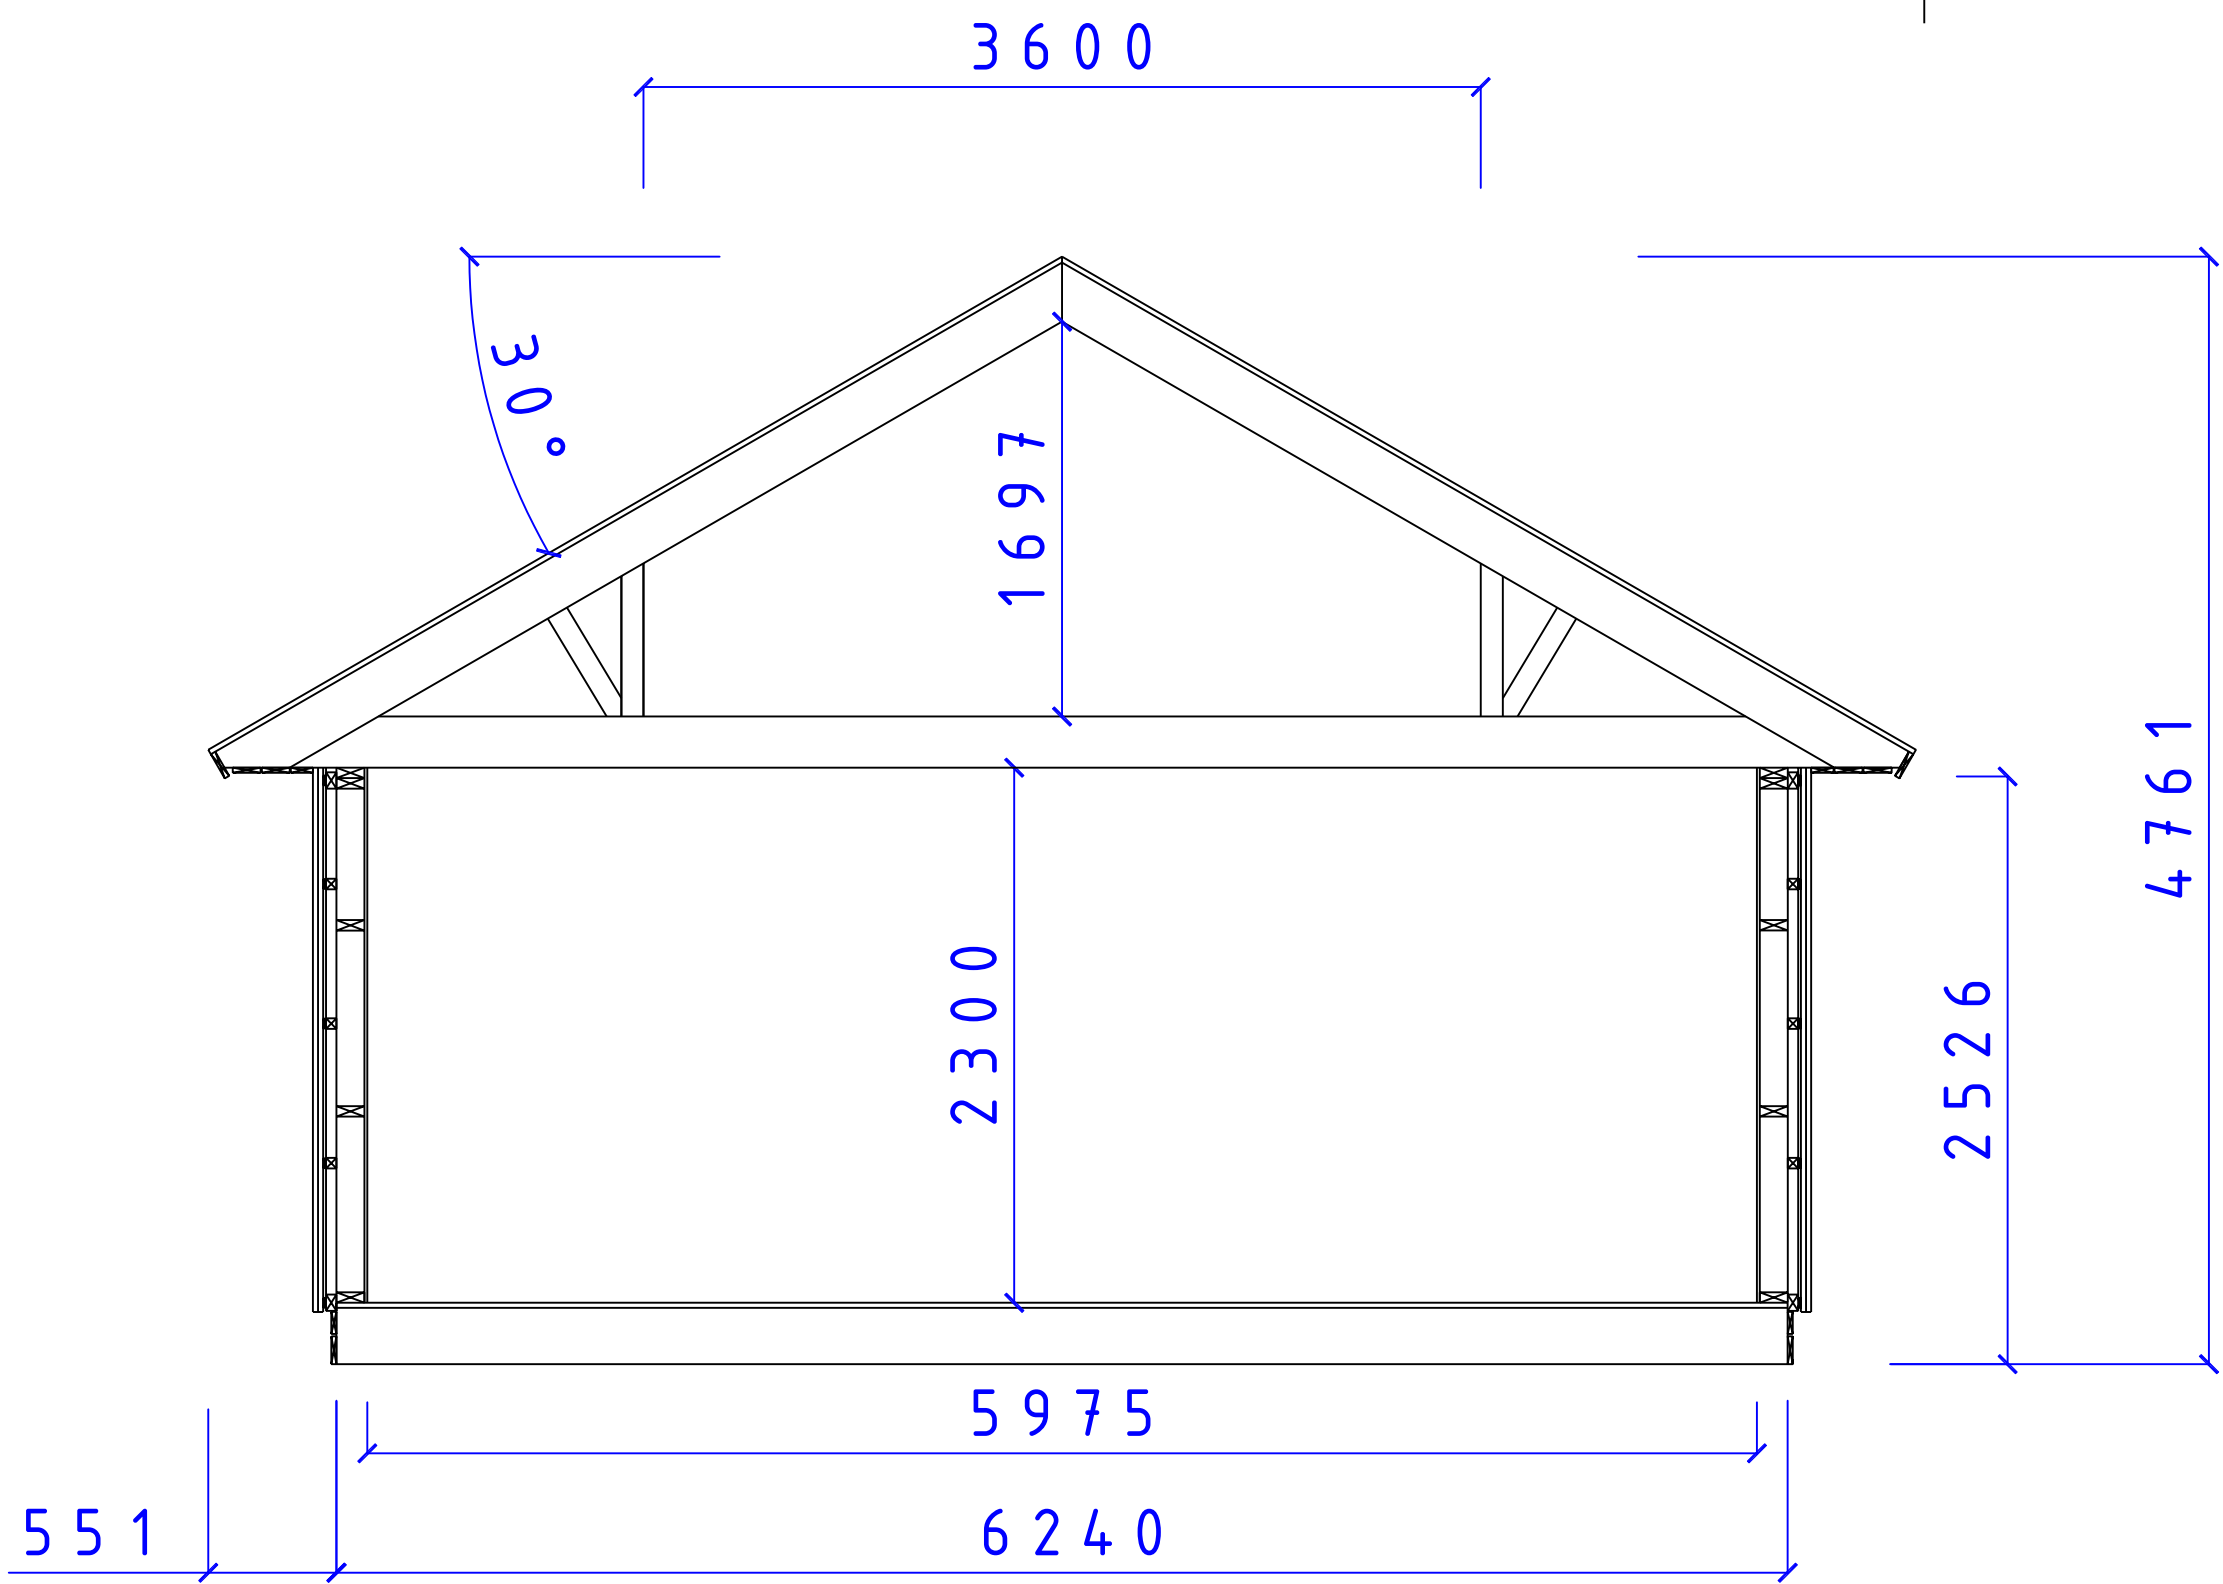

CA-BODEN AB
 STUGOR FÖR SJÄLVMONTAGE

SERIE MEBI
 SEKTION MEBI SERIEN
 TAK 30° LOFT

SIZE	DATE	DWG NO.	REV
		081231	05101409