


REVISIONS				
ZONE	REV	DESCRIPTION	DATE	APPROVED

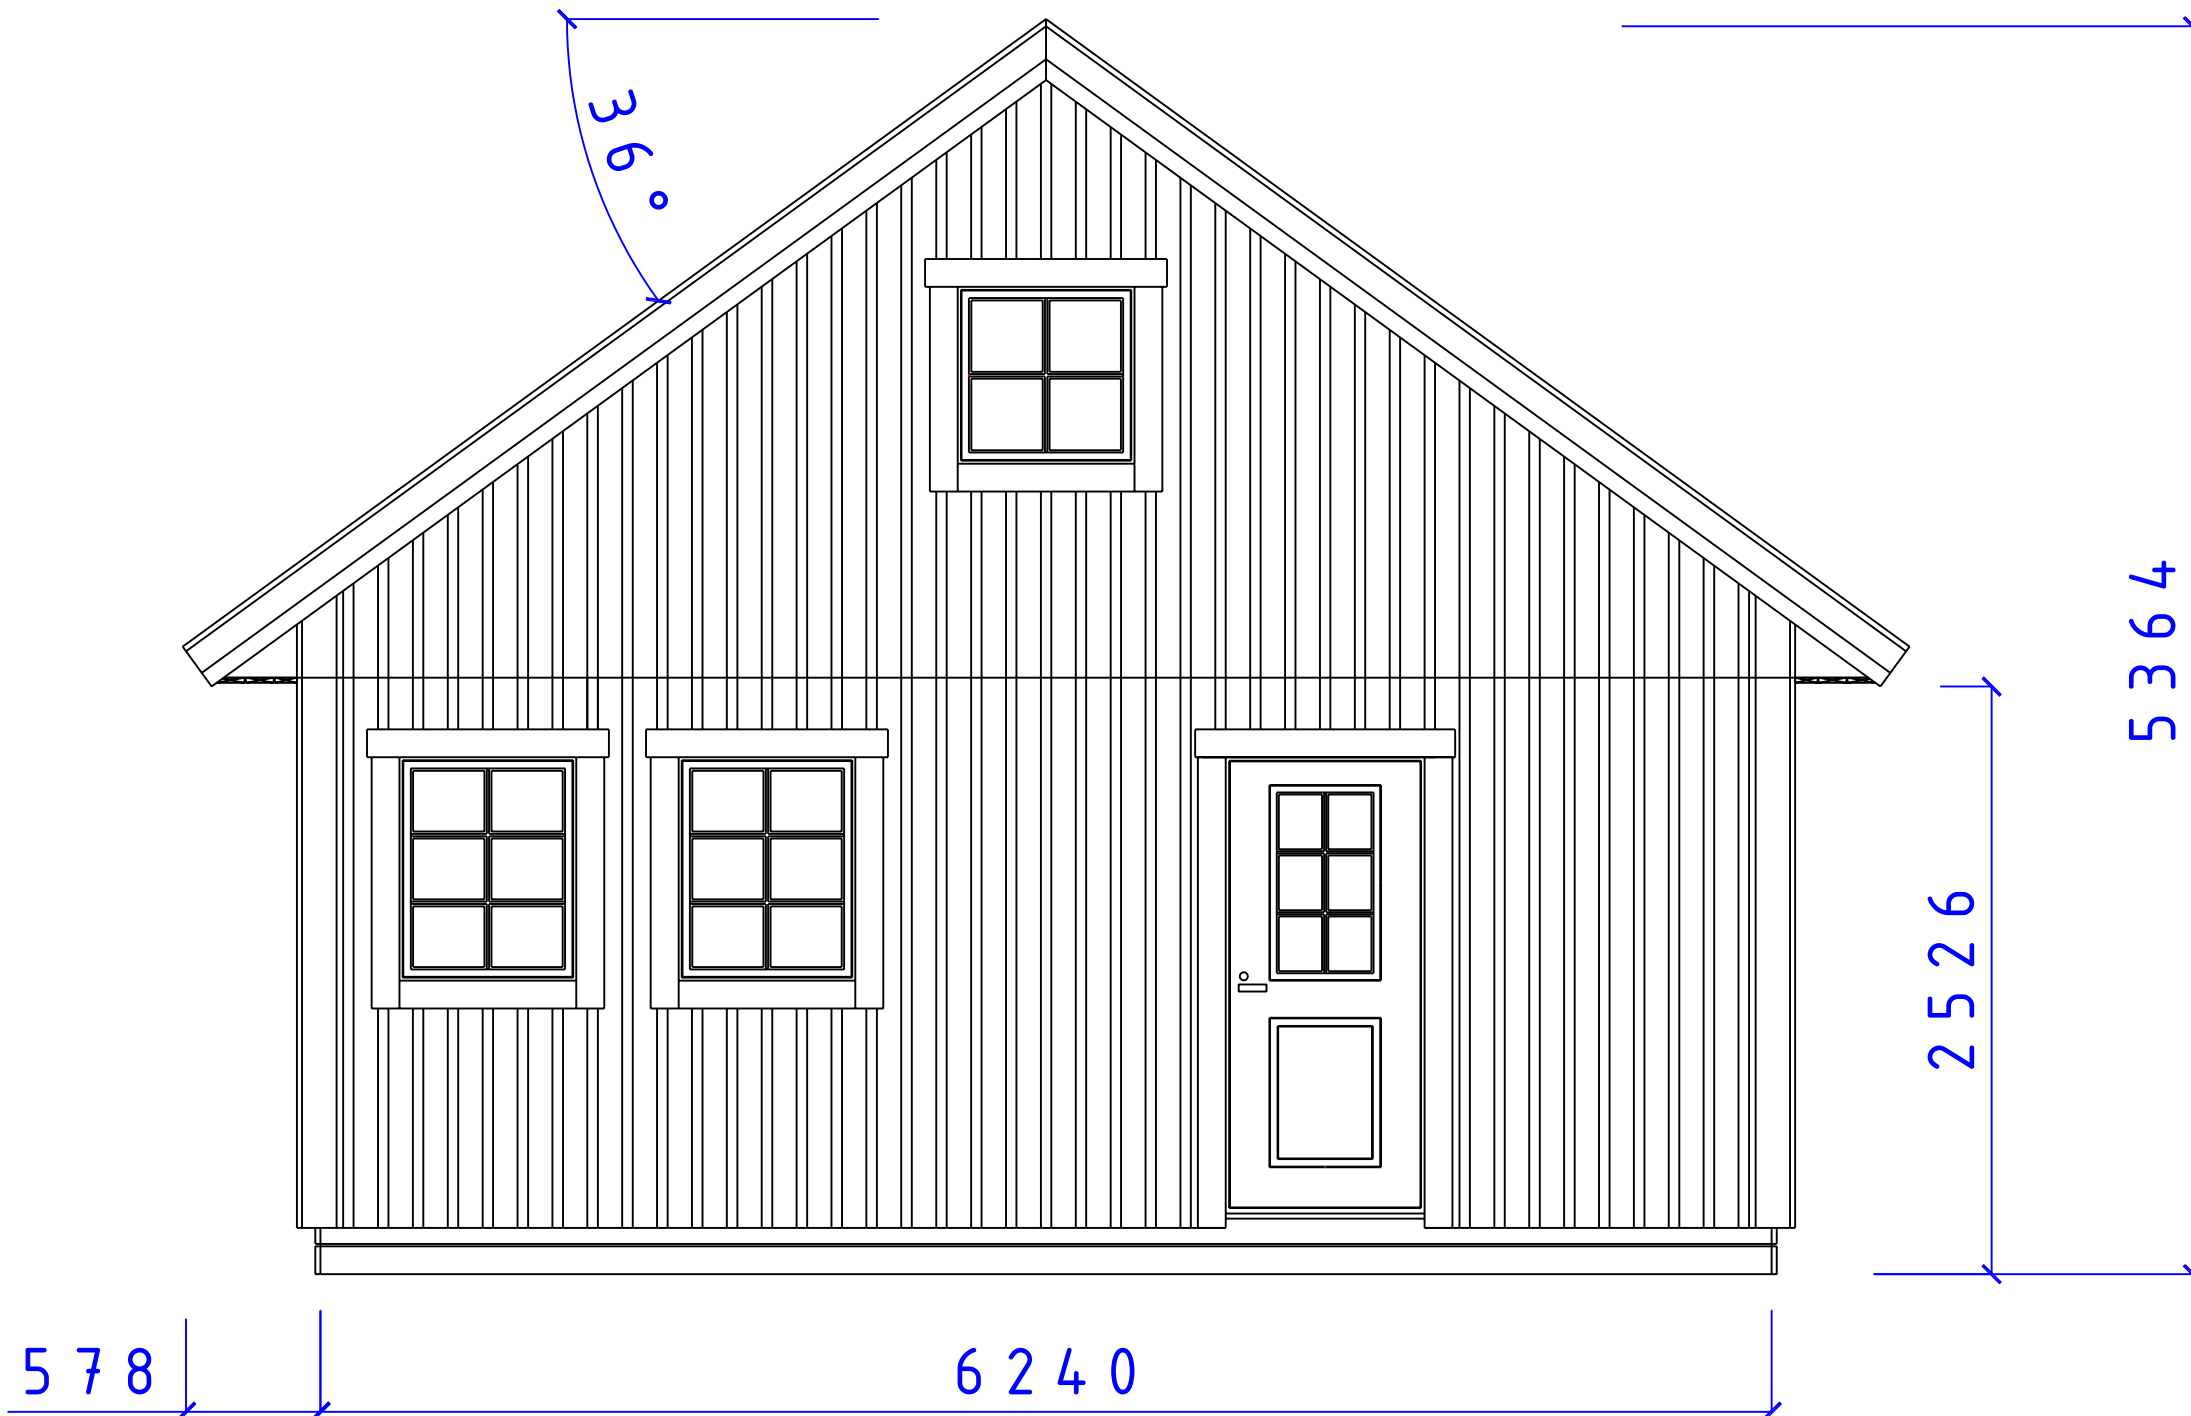


CA-BODEN AB
 STUGOR FÖR SJÄLMONTAGE

SERIE MEBI

FASAD GAVEL
 F8x10 8x8 D9x20 T37°


SIZE	DATE	DWG NO.	REV
	081208	05101378	

REVISIONS				
ZONE	REV	DESCRIPTION	DATE	APPROVED

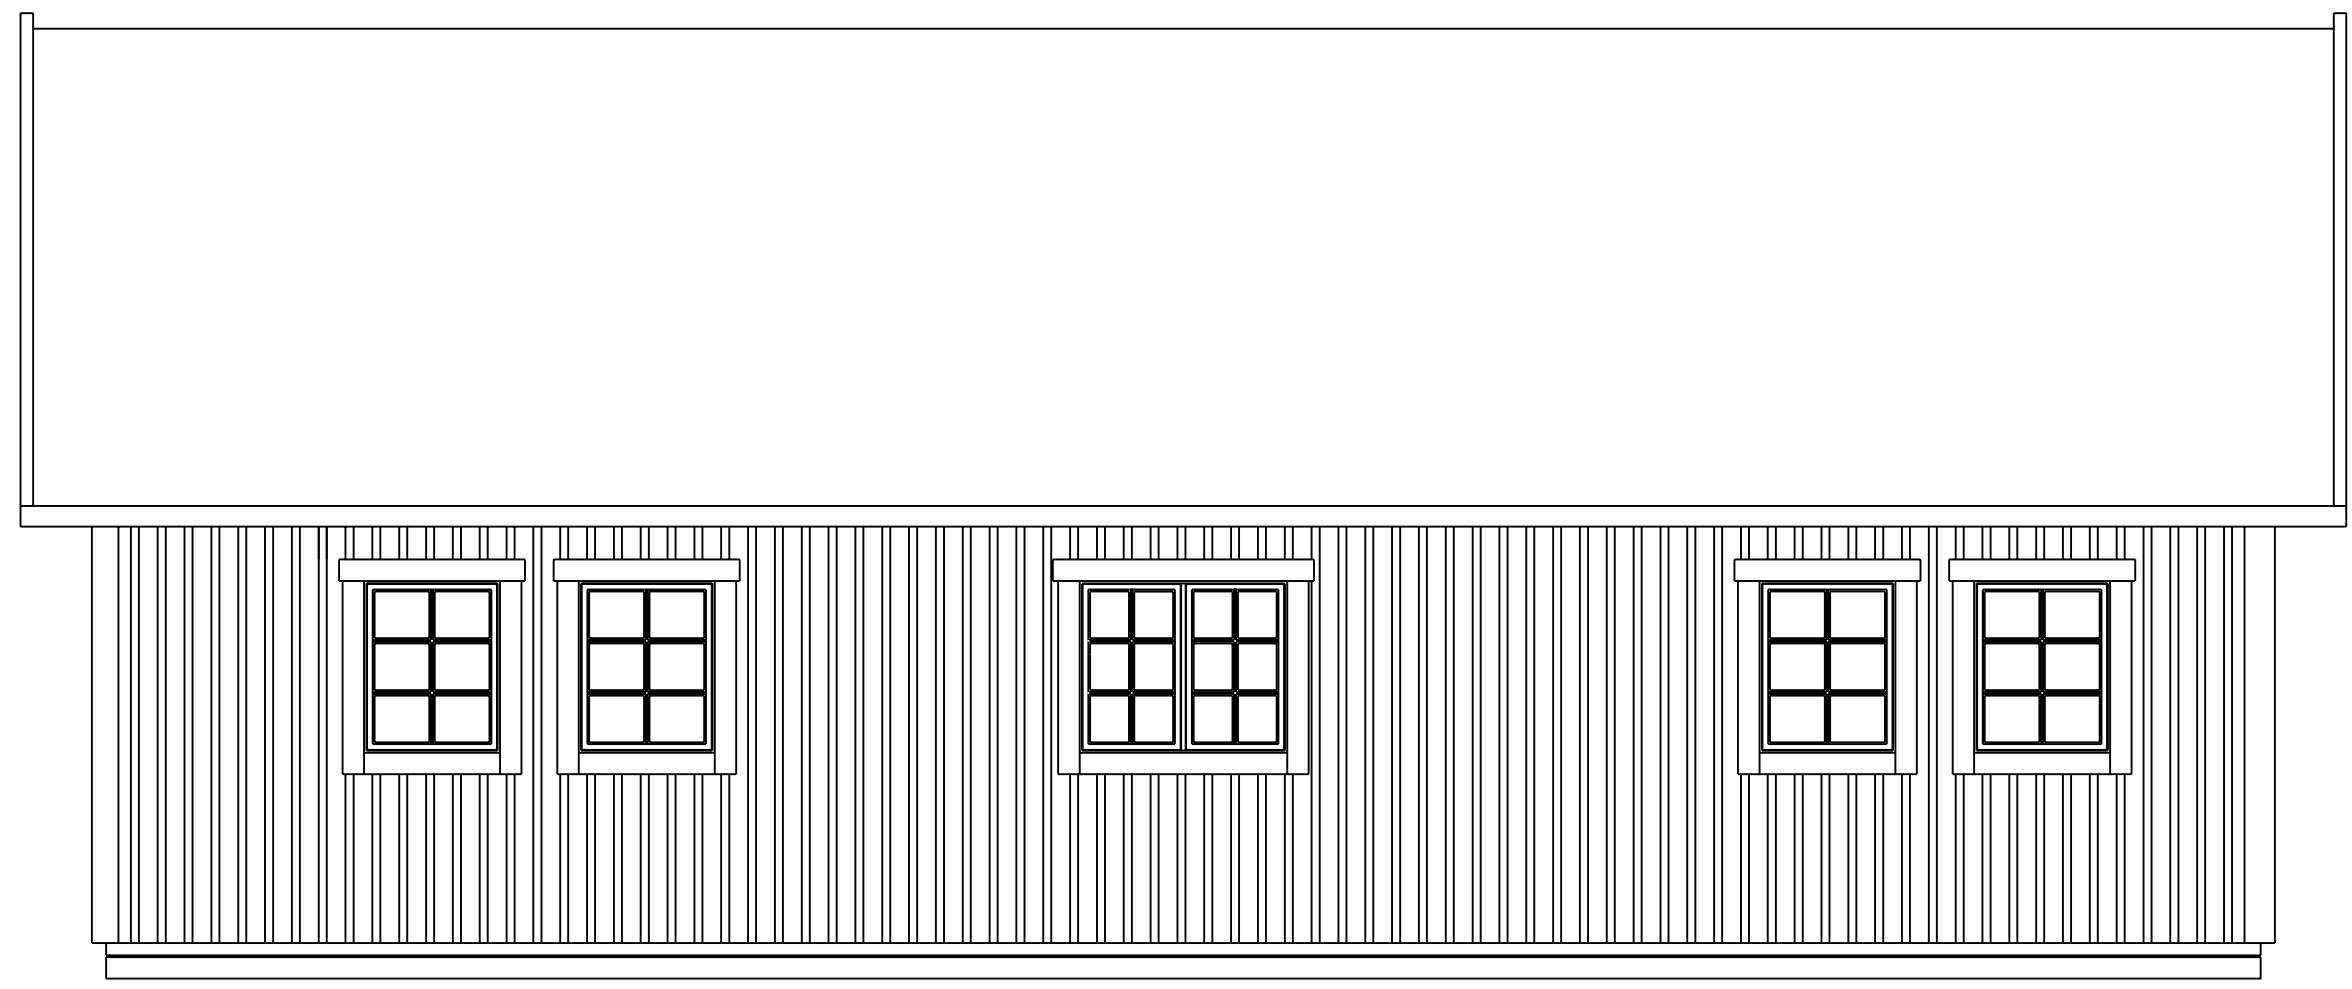


500 | 12000

2526 | 5308

 <p>CA-BODEN AB STUGOR FÖR SJÄLVMONTAGE</p>	SERIE MEBI		
	NOTSAND FASAD F8 x 10 12X10 T36°		
SIZE	DATE	DWG NO.	REV
	081208	05101376	
<small>Fiskaregatan 11 871 39 Hårnäsönd</small>		<small>www.cbodense 0611-21790</small>	<small>Christer Arberg Tele: 0705-984050</small>
SCALE: 1:100/A3		Designed by: SMÅLÄNNING	SHEET

REVISIONS				
ZONE	REV	DESCRIPTION	DATE	APPROVED

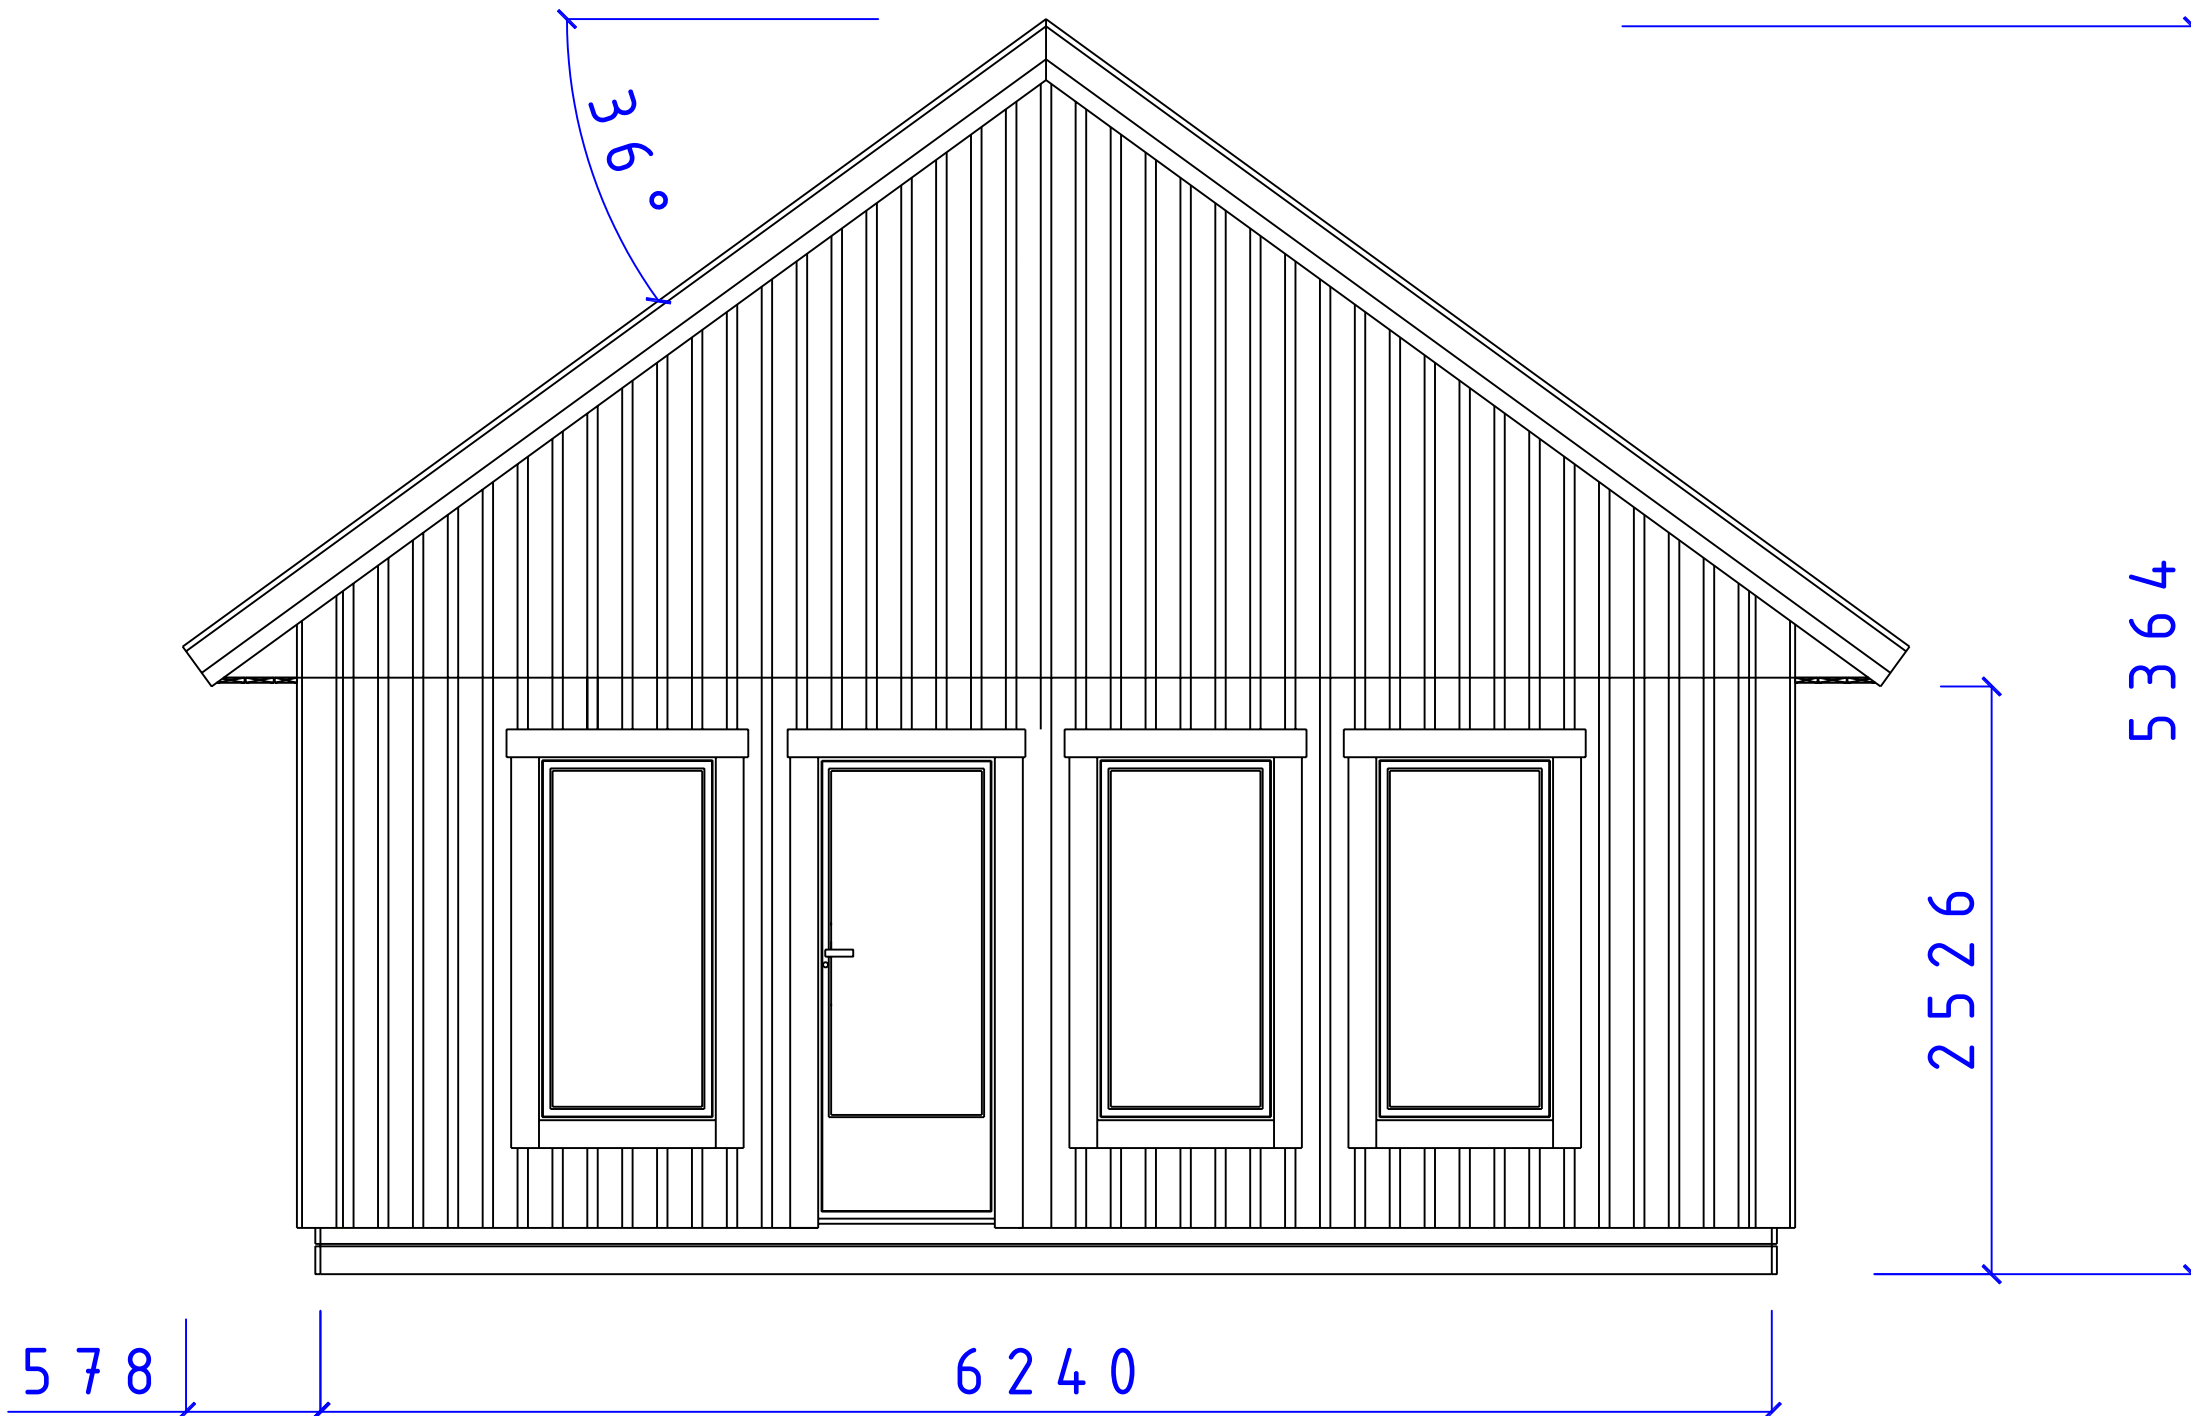


CA-BODEN AB
 STUGOR FÖR SJÄLMONTAGE

SERIE MEBI
 FASAD GAVEL
 F8x16 D8-20-16 T37°


SIZE	DATE	DWG NO.	REV
	081208	05101379	

REVISIONS				
ZONE	REV	DESCRIPTION	DATE	APPROVED

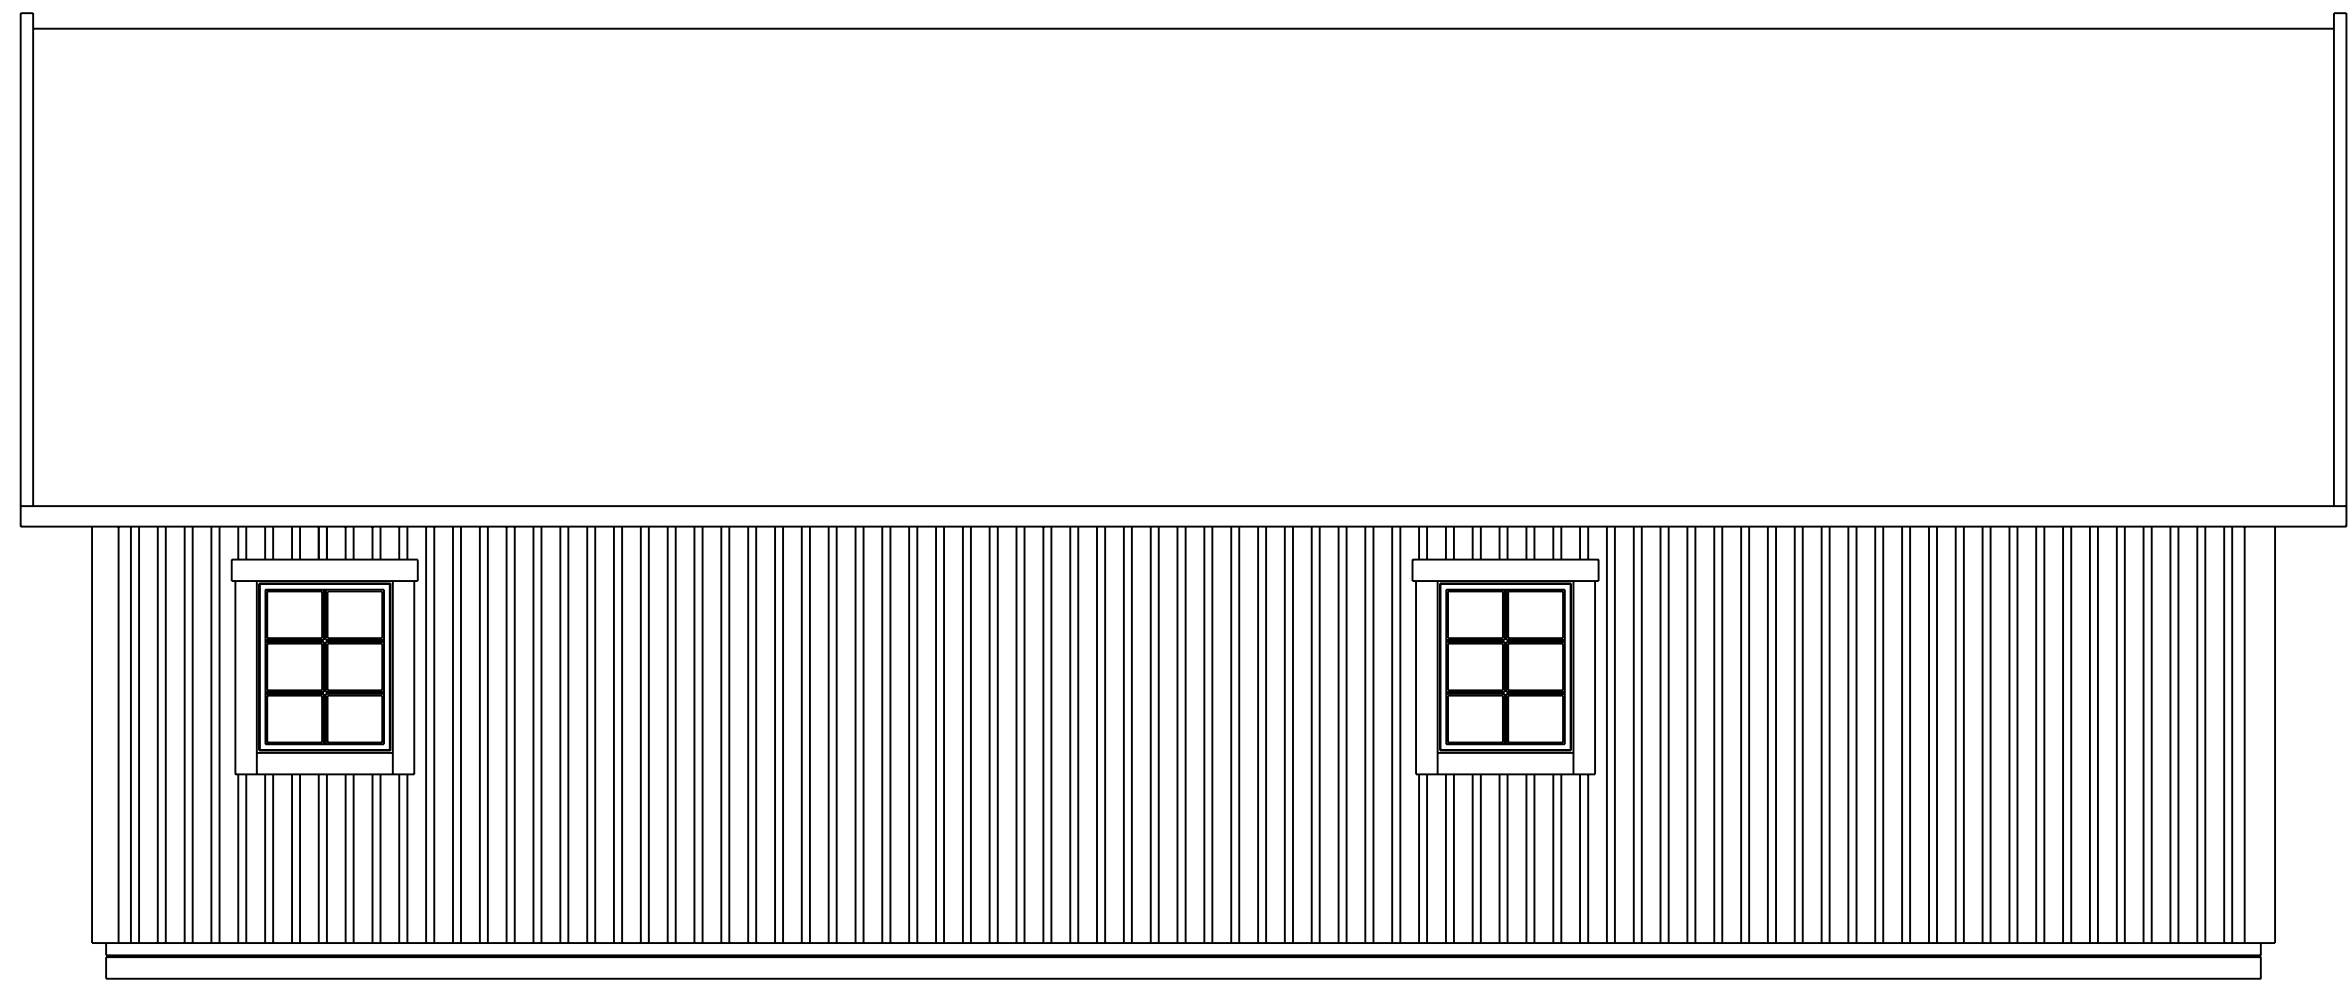


500 | 12000

2526 | 5308

 <p>CA-BODEN AB STUGOR FÖR SJÄLVMONTAGE</p>	SERIE MEBI			
	NOTSAND FASAD F8 x 10 T36°			
SIZE	DATE	DWG NO.	REV	
	081208	05101377		
<small>Fiskaregatan 11 871 39 Hårnäsönd</small>		<small>www.caboden.se 0611-21790</small>		<small>Christer Arberg Tele: 0705-984050</small>
SCALE: 1:100/A3			Designed by: SMÅLÄNNING	SHEET

REVISIONS				
ZONE	REV	DESCRIPTION	DATE	APPROVED

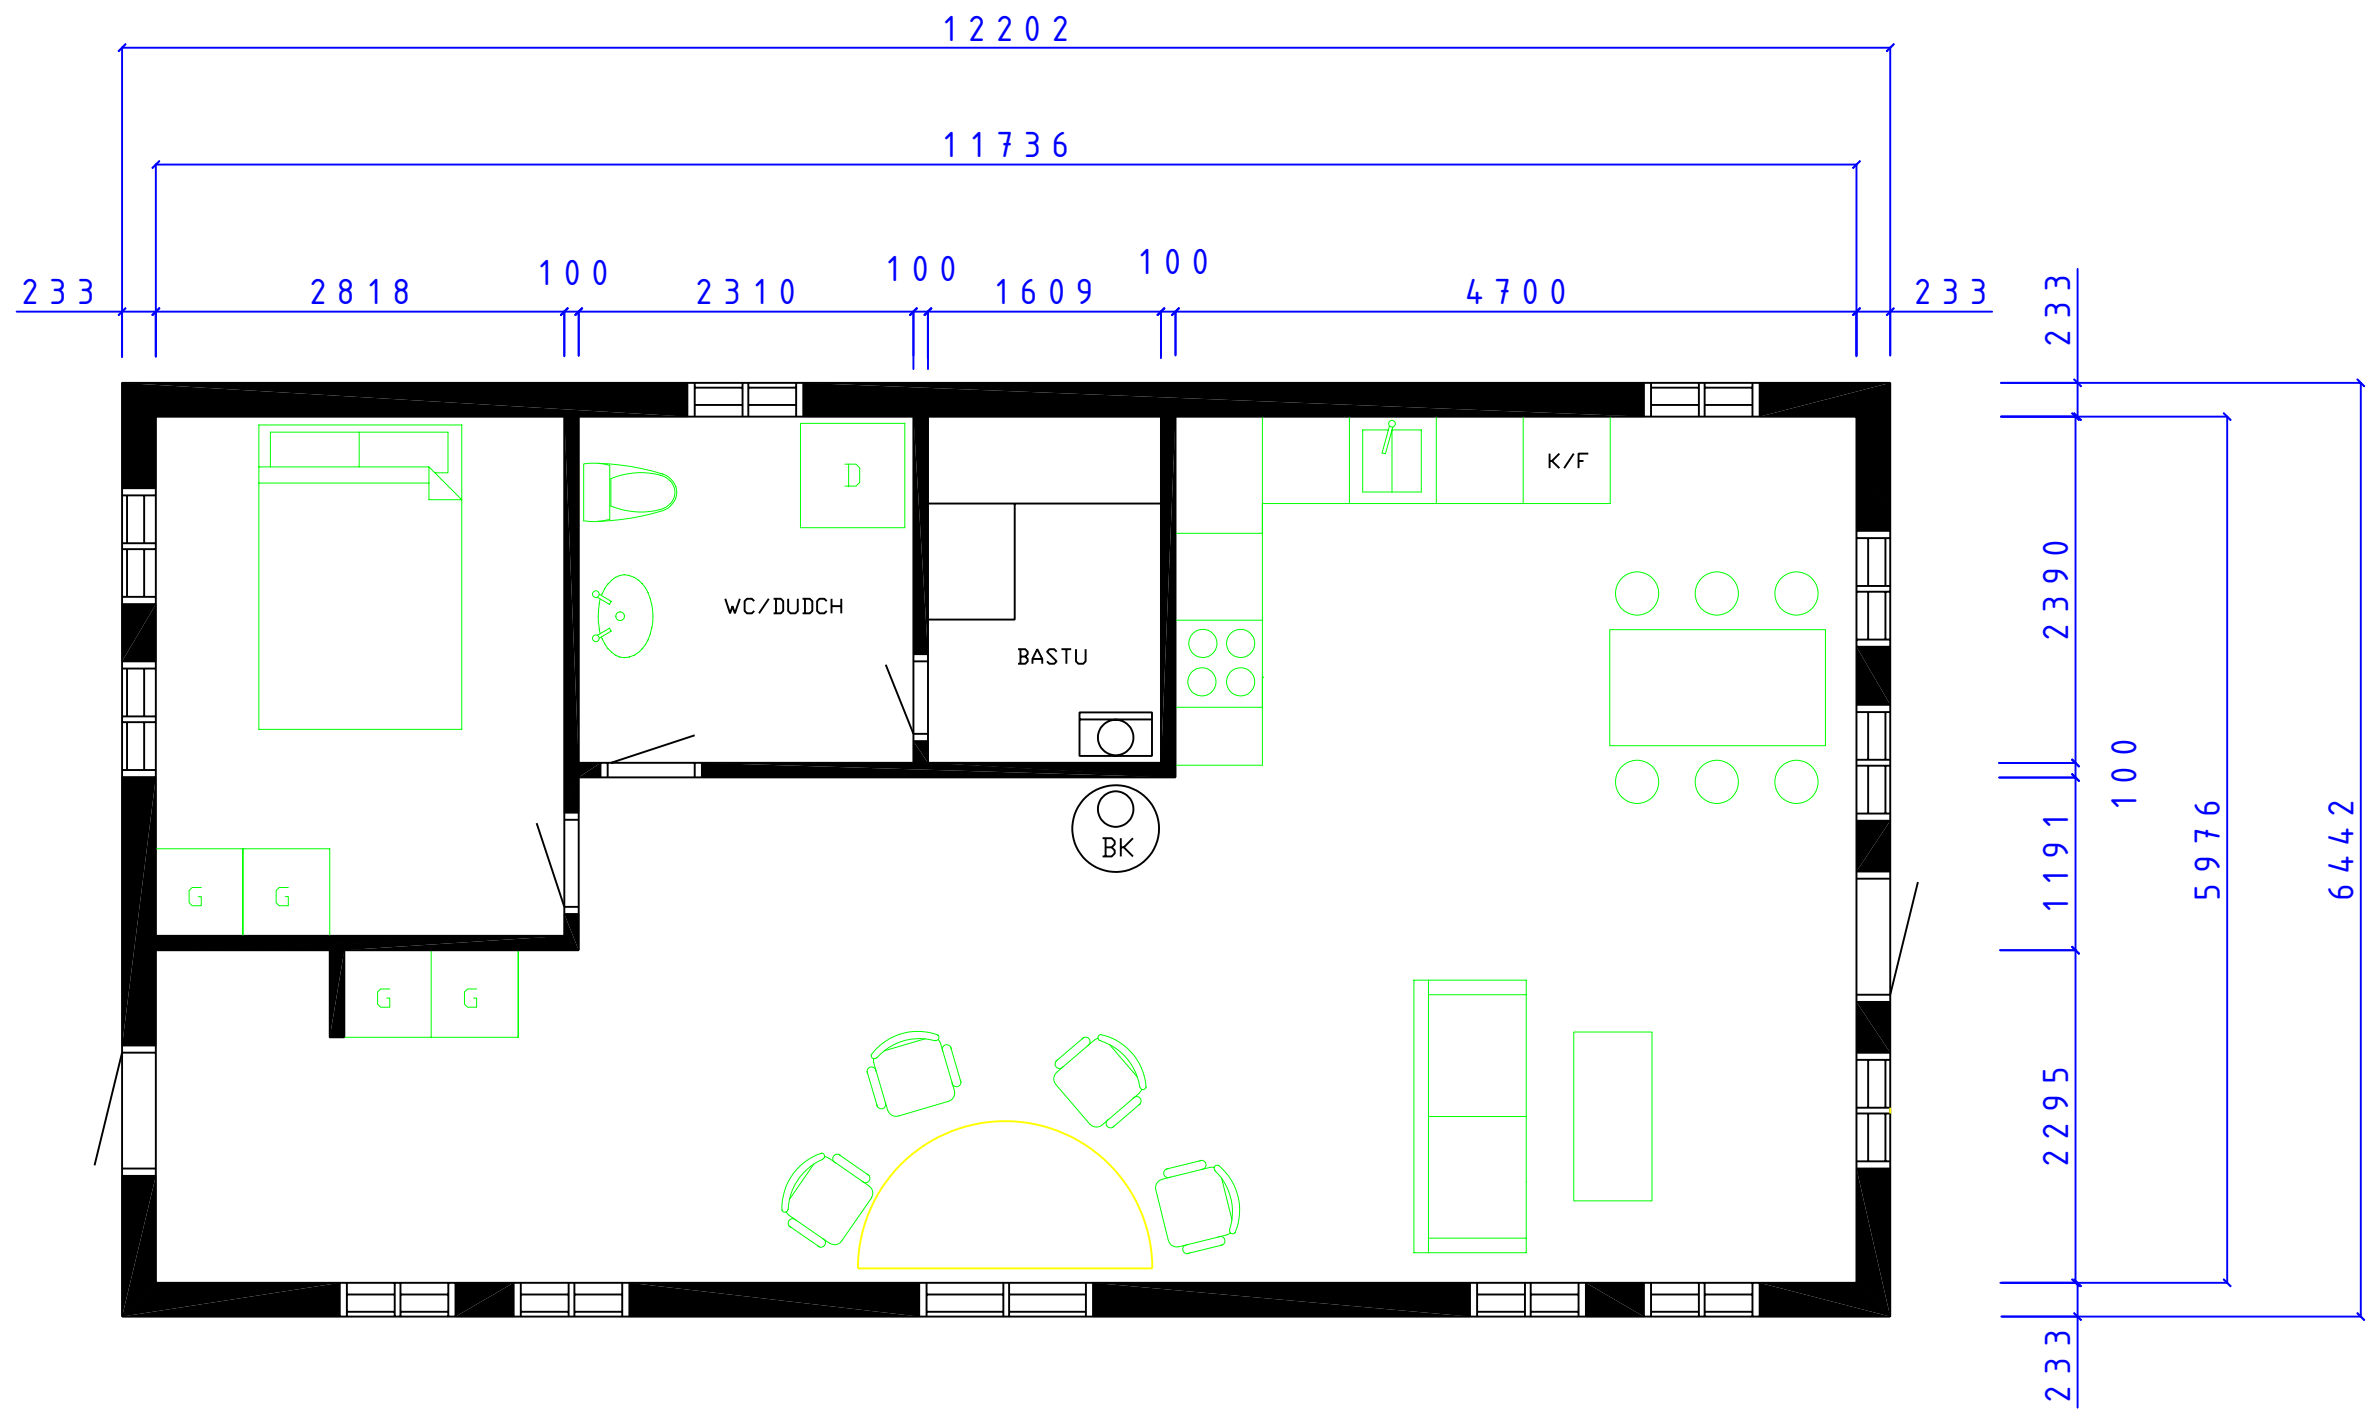


CA-BODEN AB
STUGOR FÖR SJÄLVMONTAGE

MEBI SERIE

NOTSAND
PLAN

SIZE	DATE	DWG NO.	REV
	081203	05101362	

REVISIONS				
ZONE	REV	DESCRIPTION	DATE	APPROVED



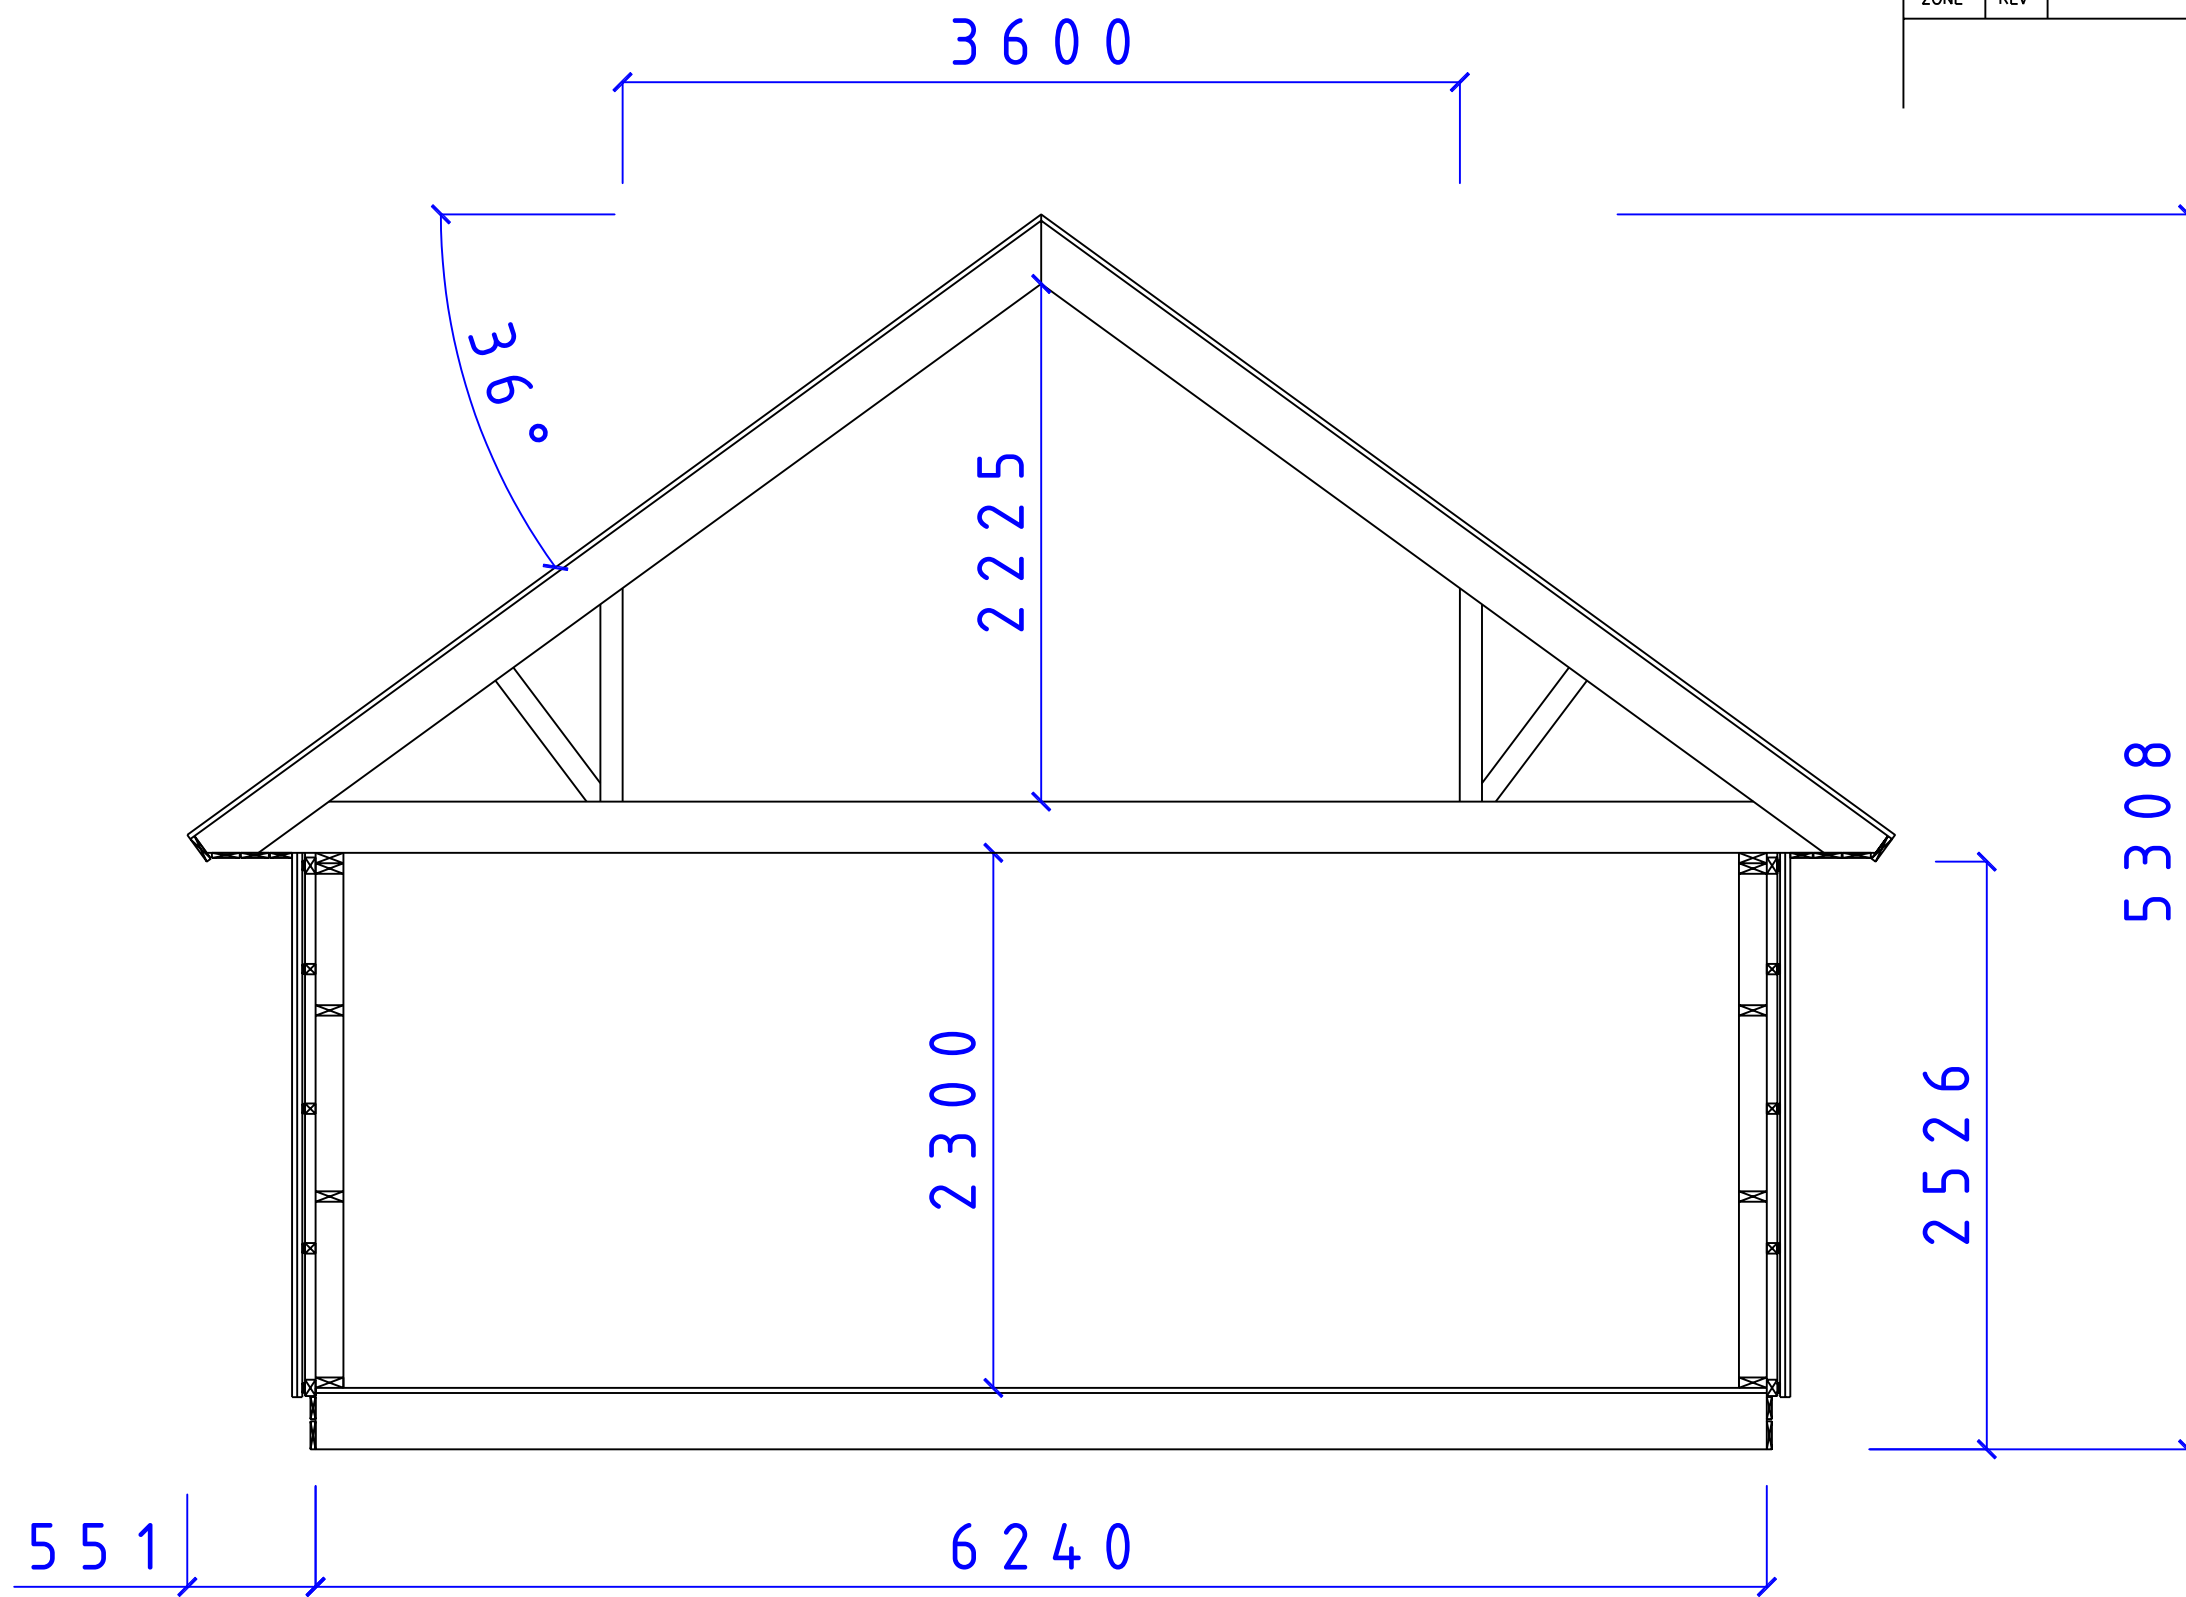



CA-BODEN AB
 STUGOR FÖR SJÄLMONTAGE

SERIE MEBI
 SEKTION MEBI SERIEN
 TAK 36° LOFT

SIZE	DATE	DWG NO.	REV
	081128	05101340	

REVISIONS				
ZONE	REV	DESCRIPTION	DATE	APPROVED

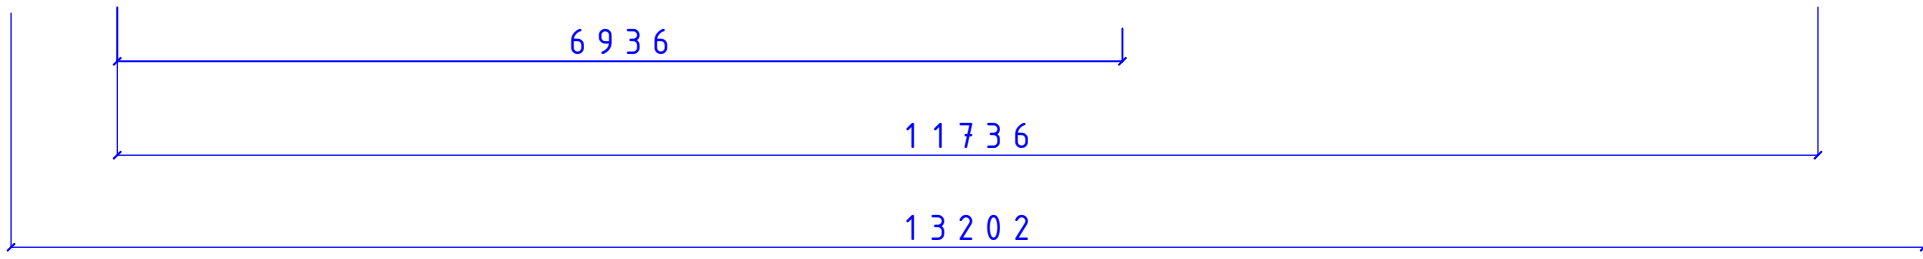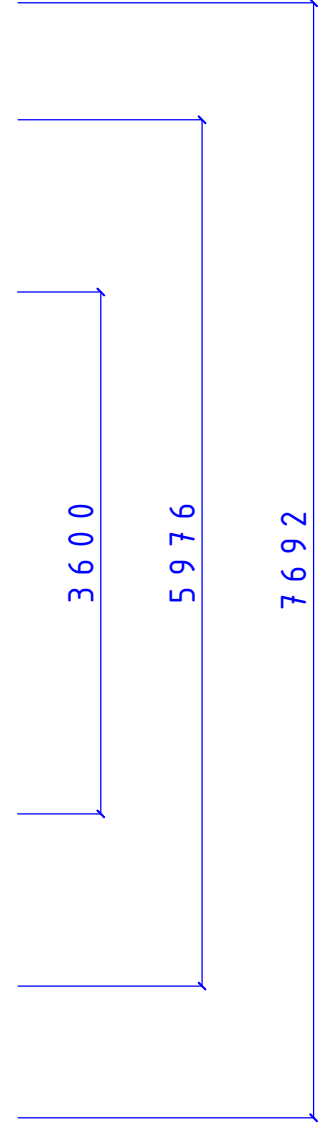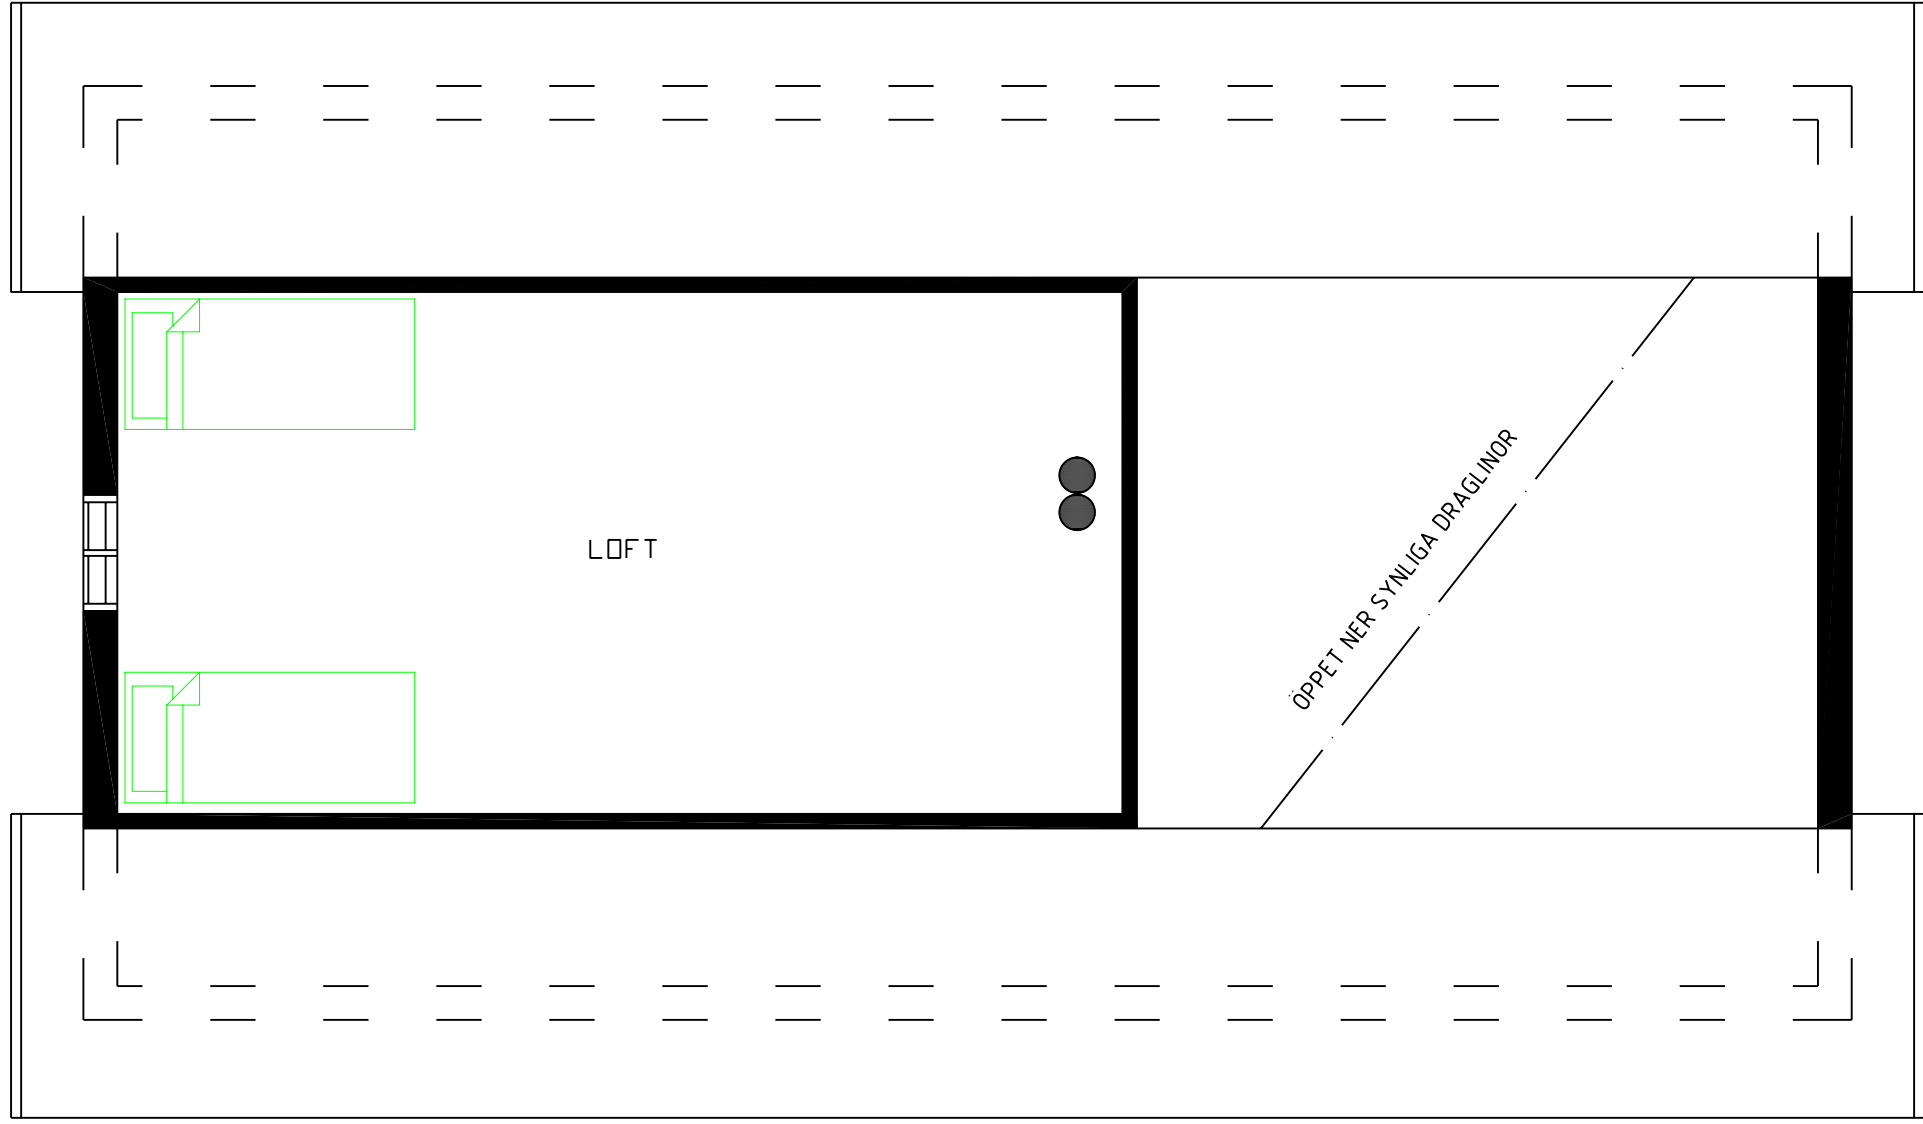

		MEBI SERIE	
		NOTSAND LOFTPLAN	
SIZE	DATE	DWG NO.	REV
	081208	05101385	
<small>Fiskaregatan 11 871 39 Hårnäsönd</small>		<small>www.caboden.se 0611-21790</small>	<small>Christer Arberg Tele: 0705-984050</small>
SCALE 1:100/A3		Designed by: SMÅLÄNNING	SHEET