


REVISIONS				
ZONE	REV	DESCRIPTION	DATE	APPROVED

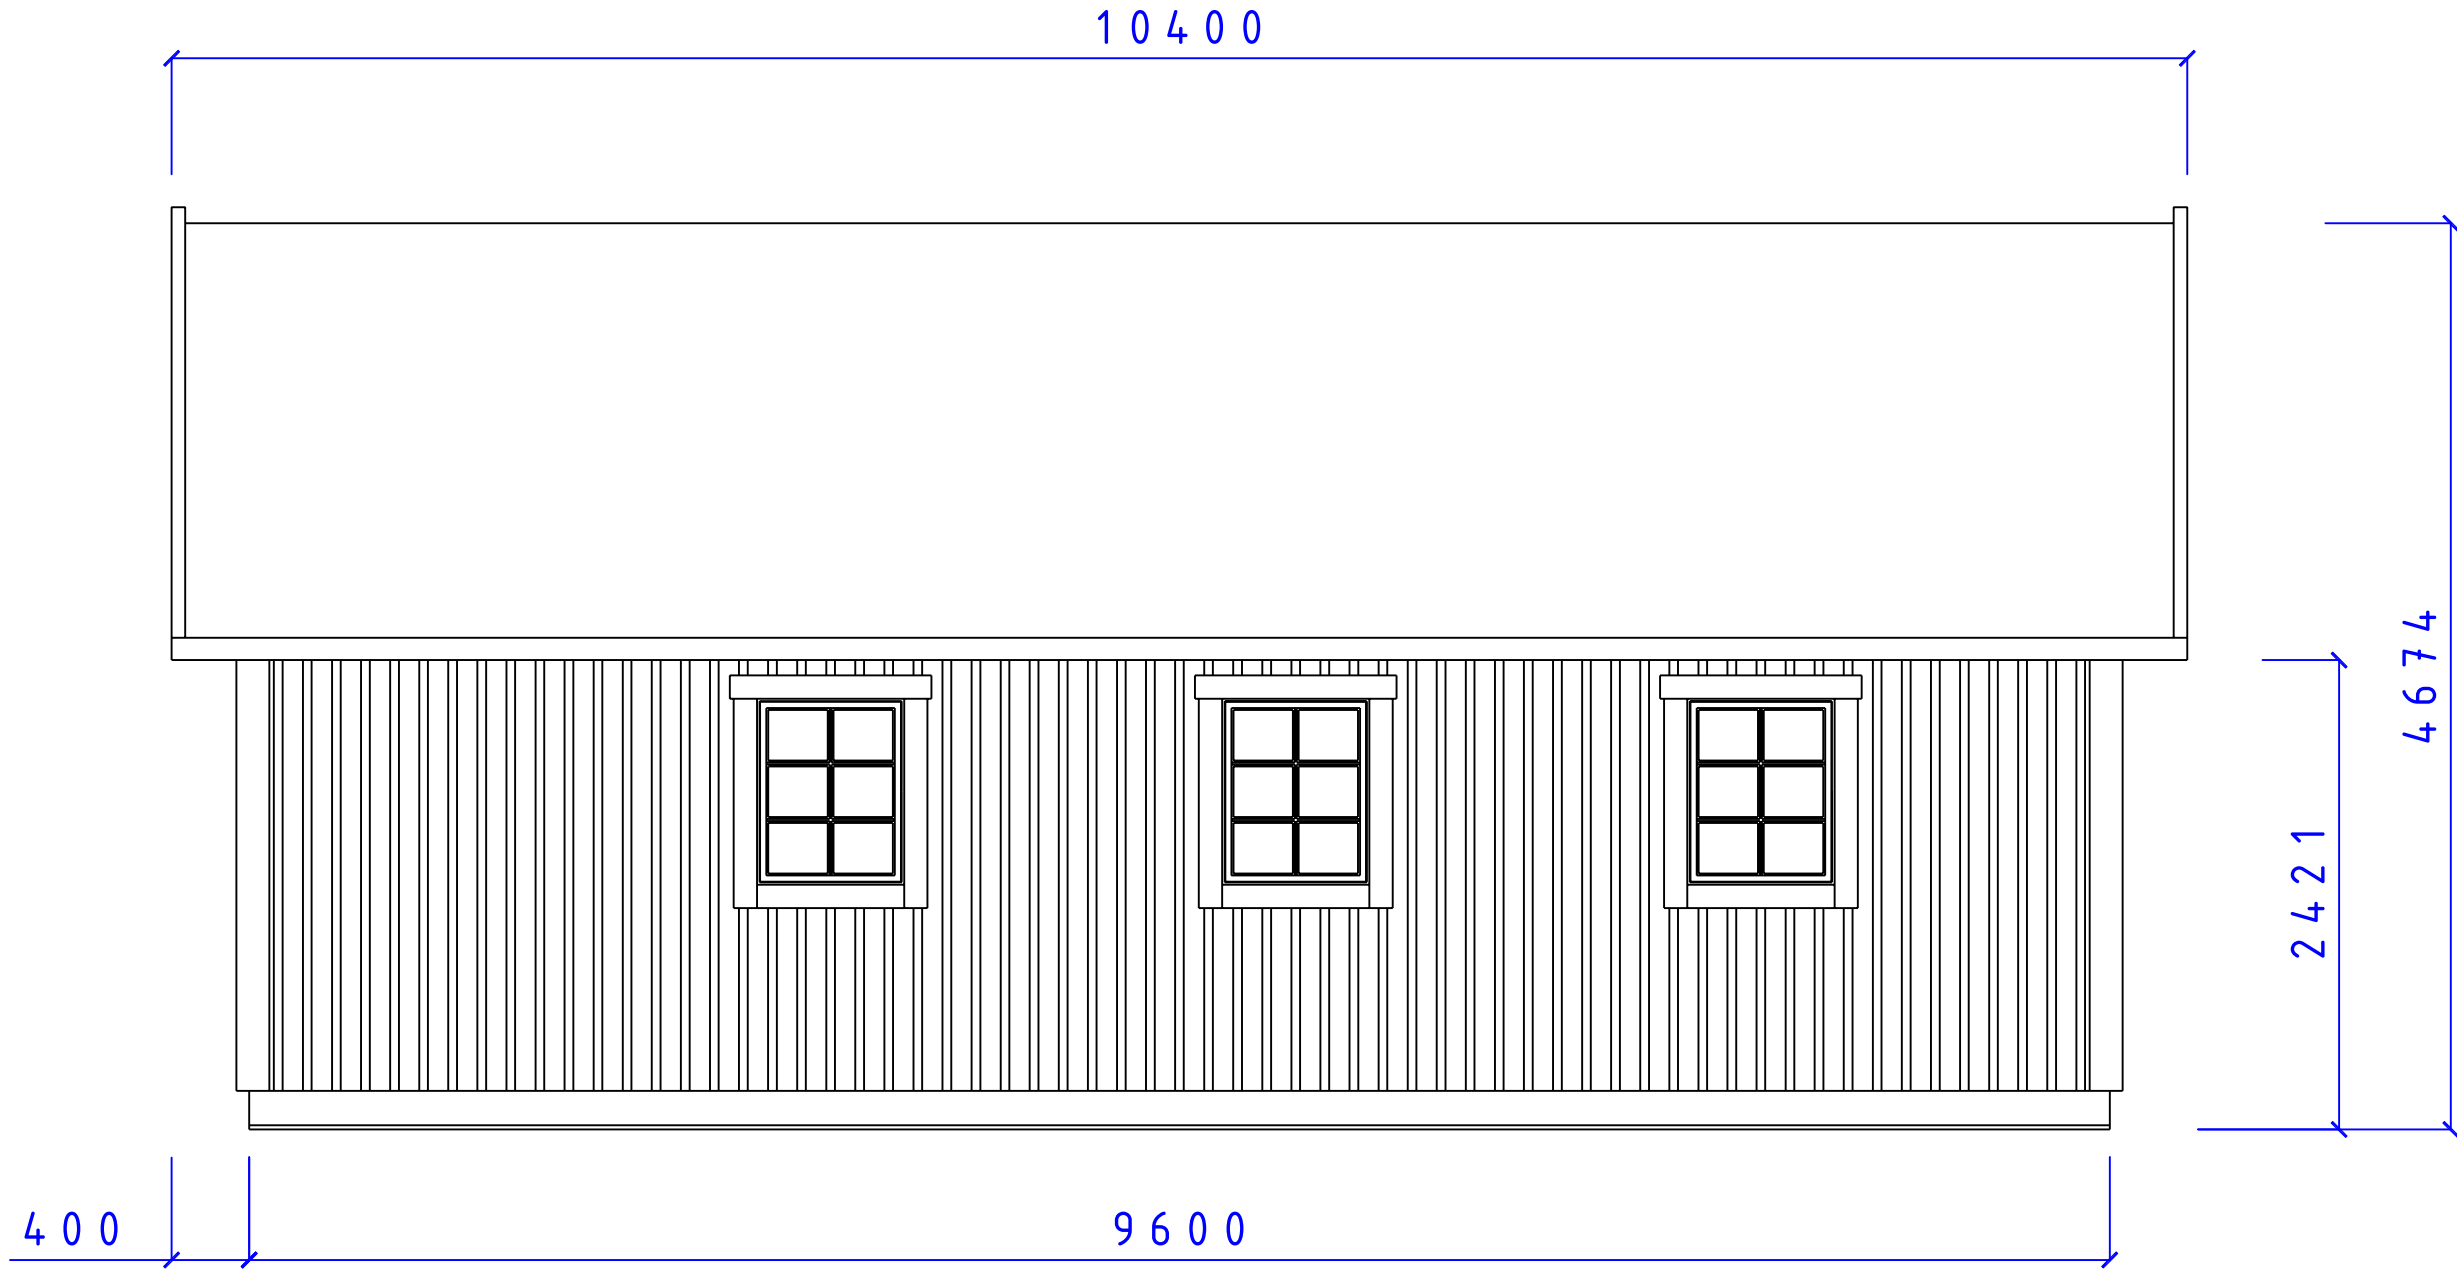


CA-BODEN AB
STUGOR FÖR SJÄLMONTAGE

SERIE MEGA
ONSALA FASAD
F8x10 T36°

SIZE	DATE	DWG NO.	REV
	090304	05101617	

REVISIONS

ZONE	REV	DESCRIPTION	DATE	APPROVED
------	-----	-------------	------	----------

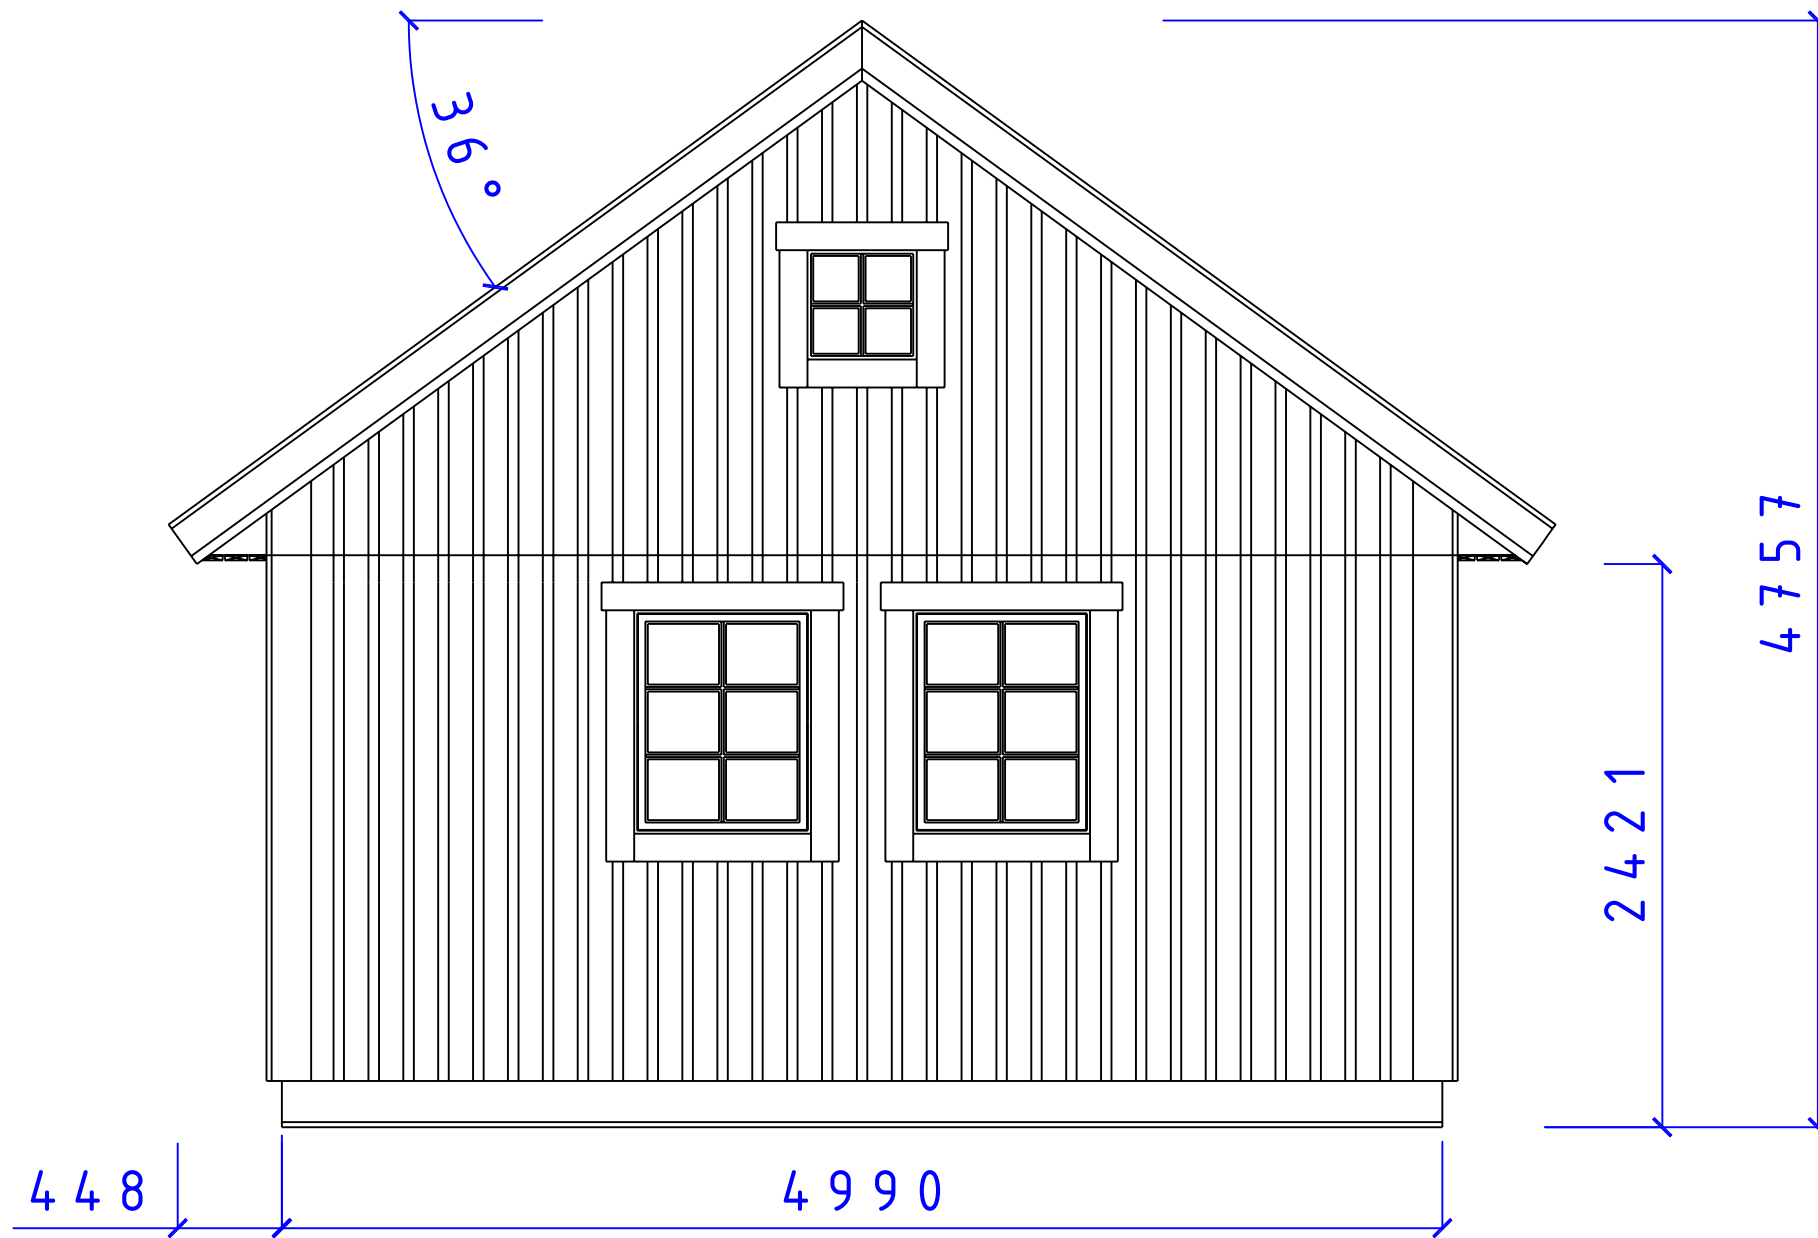

CA-BODEN AB
STUGOR FÖR SJÄLMONTAGE


SERIE MEGA


FASAD GAVEL

F8x10 5x5 T36°

SIZE	DATE	DWG NO.	REV
	090304	05101620	

REVISIONS				
ZONE	REV	DESCRIPTION	DATE	APPROVED

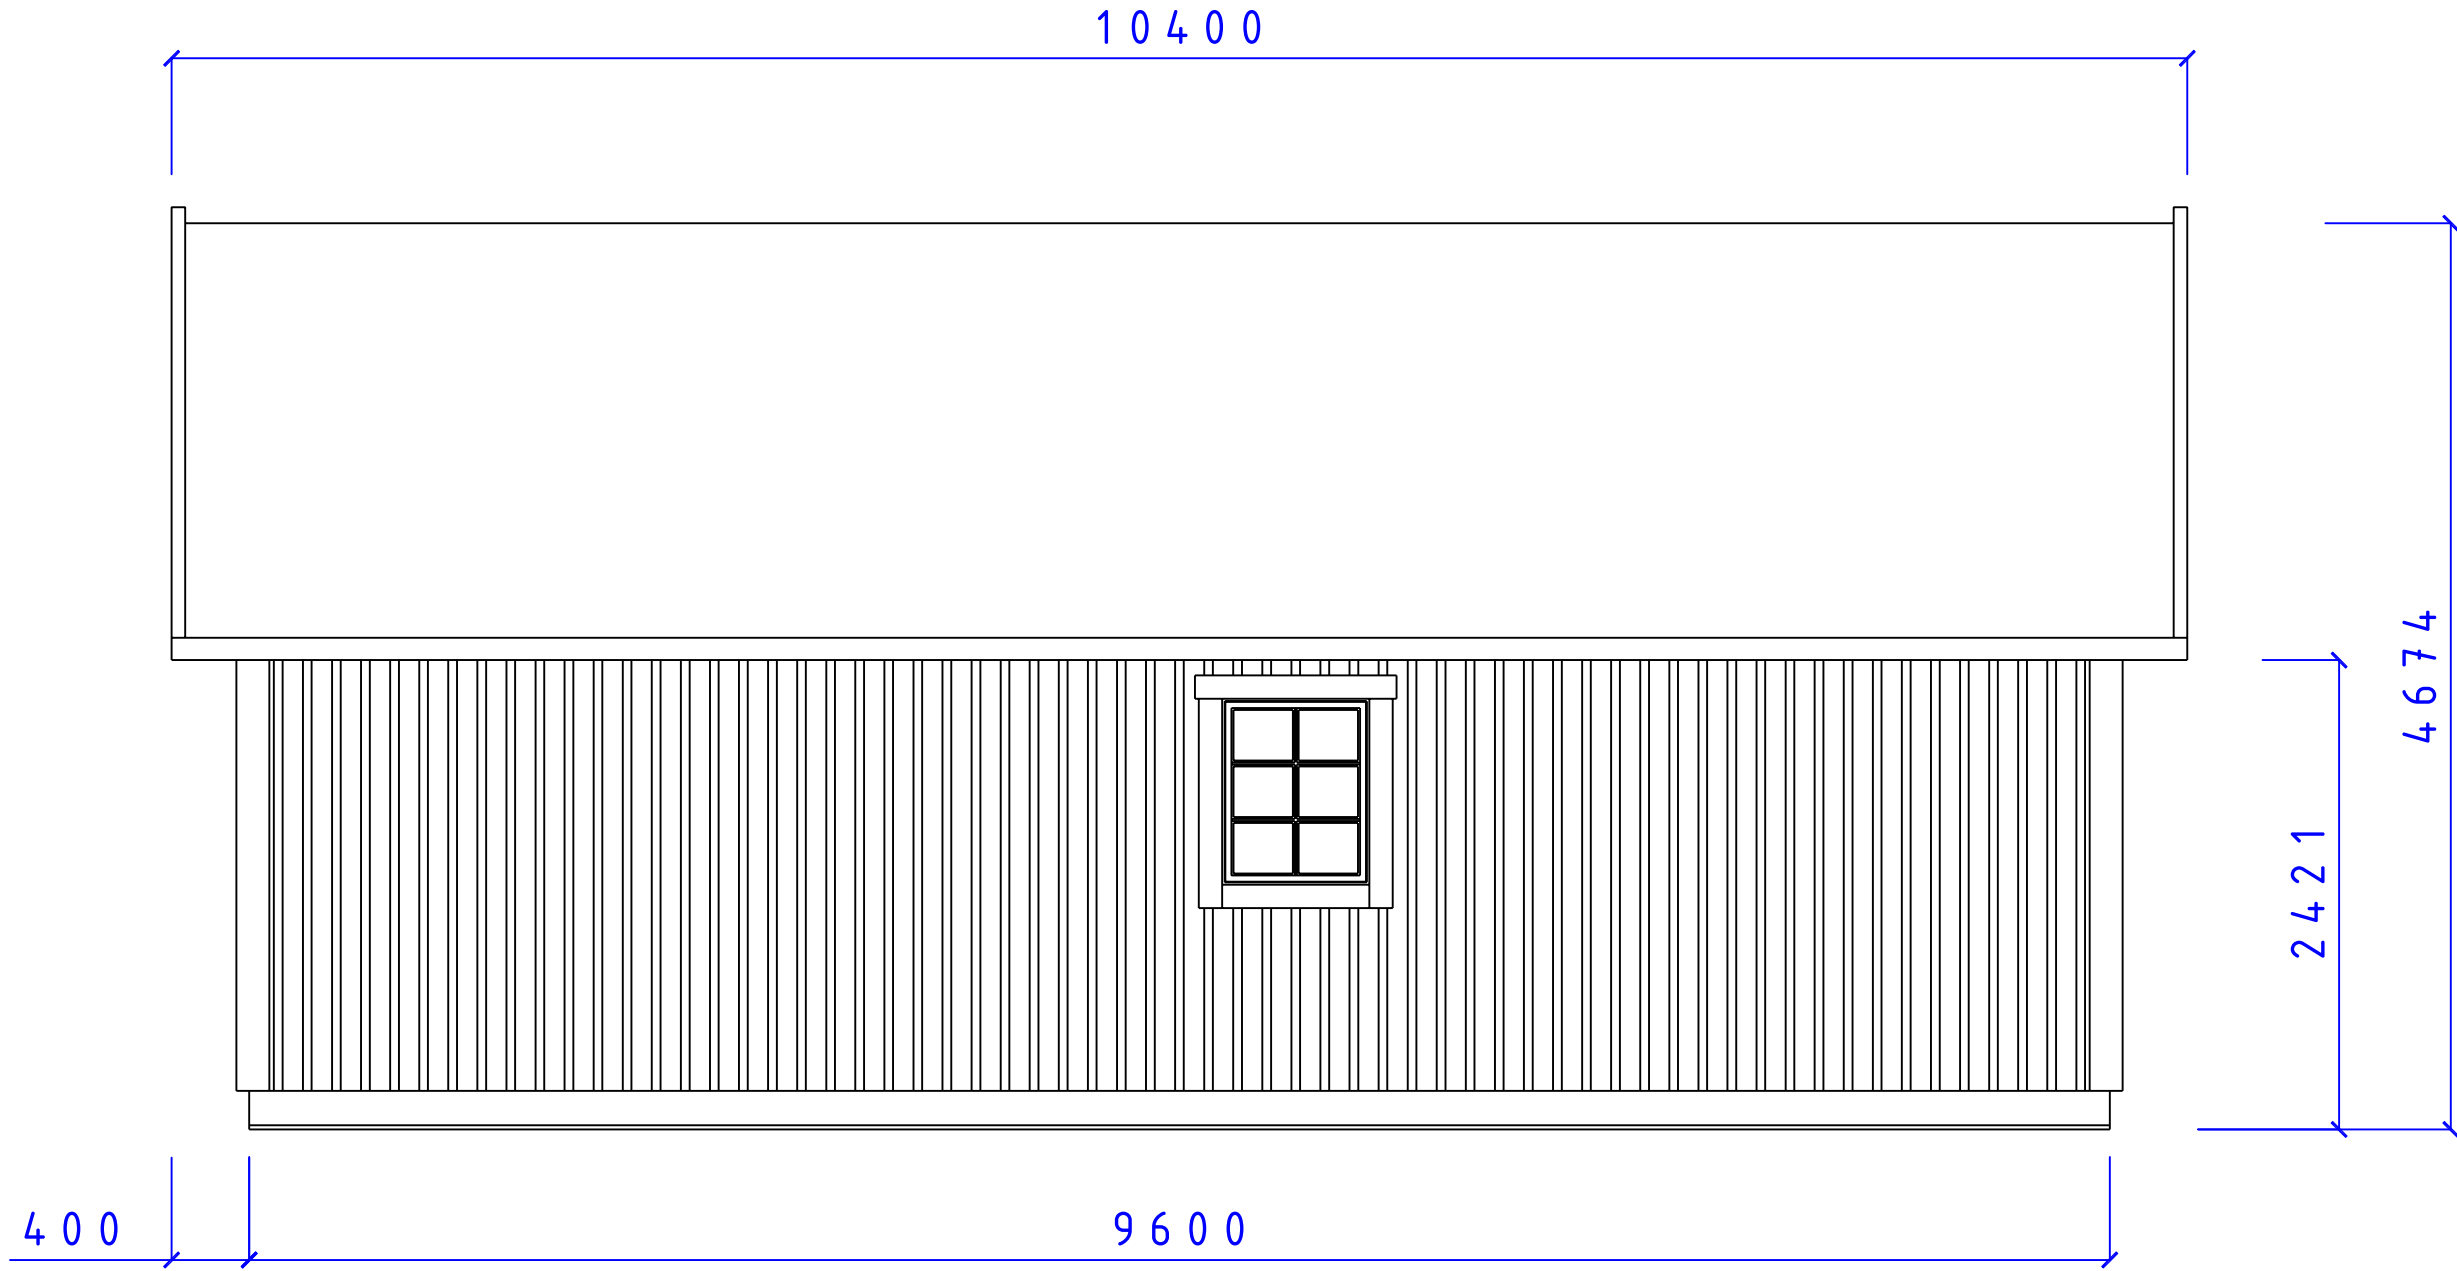



CA-BODEN AB
STUGOR FÖR SJÄLMONTAGE

SERIE MEGA

ONSALA FASAD

F8x10 T36°

SIZE	DATE	DWC NO.	REV
	090304	05101614	

Fiskarsgatan 11
871 39 Håröсанд

***caboden**
9611-21790


Christer Arnborg
Tele: 0705-984050

SCALE: 1:100/A3
Designed by: SMÅLÄNNING

SHEET

REVISIONS

ZONE	REV	DESCRIPTION	DATE	APPROVED
------	-----	-------------	------	----------

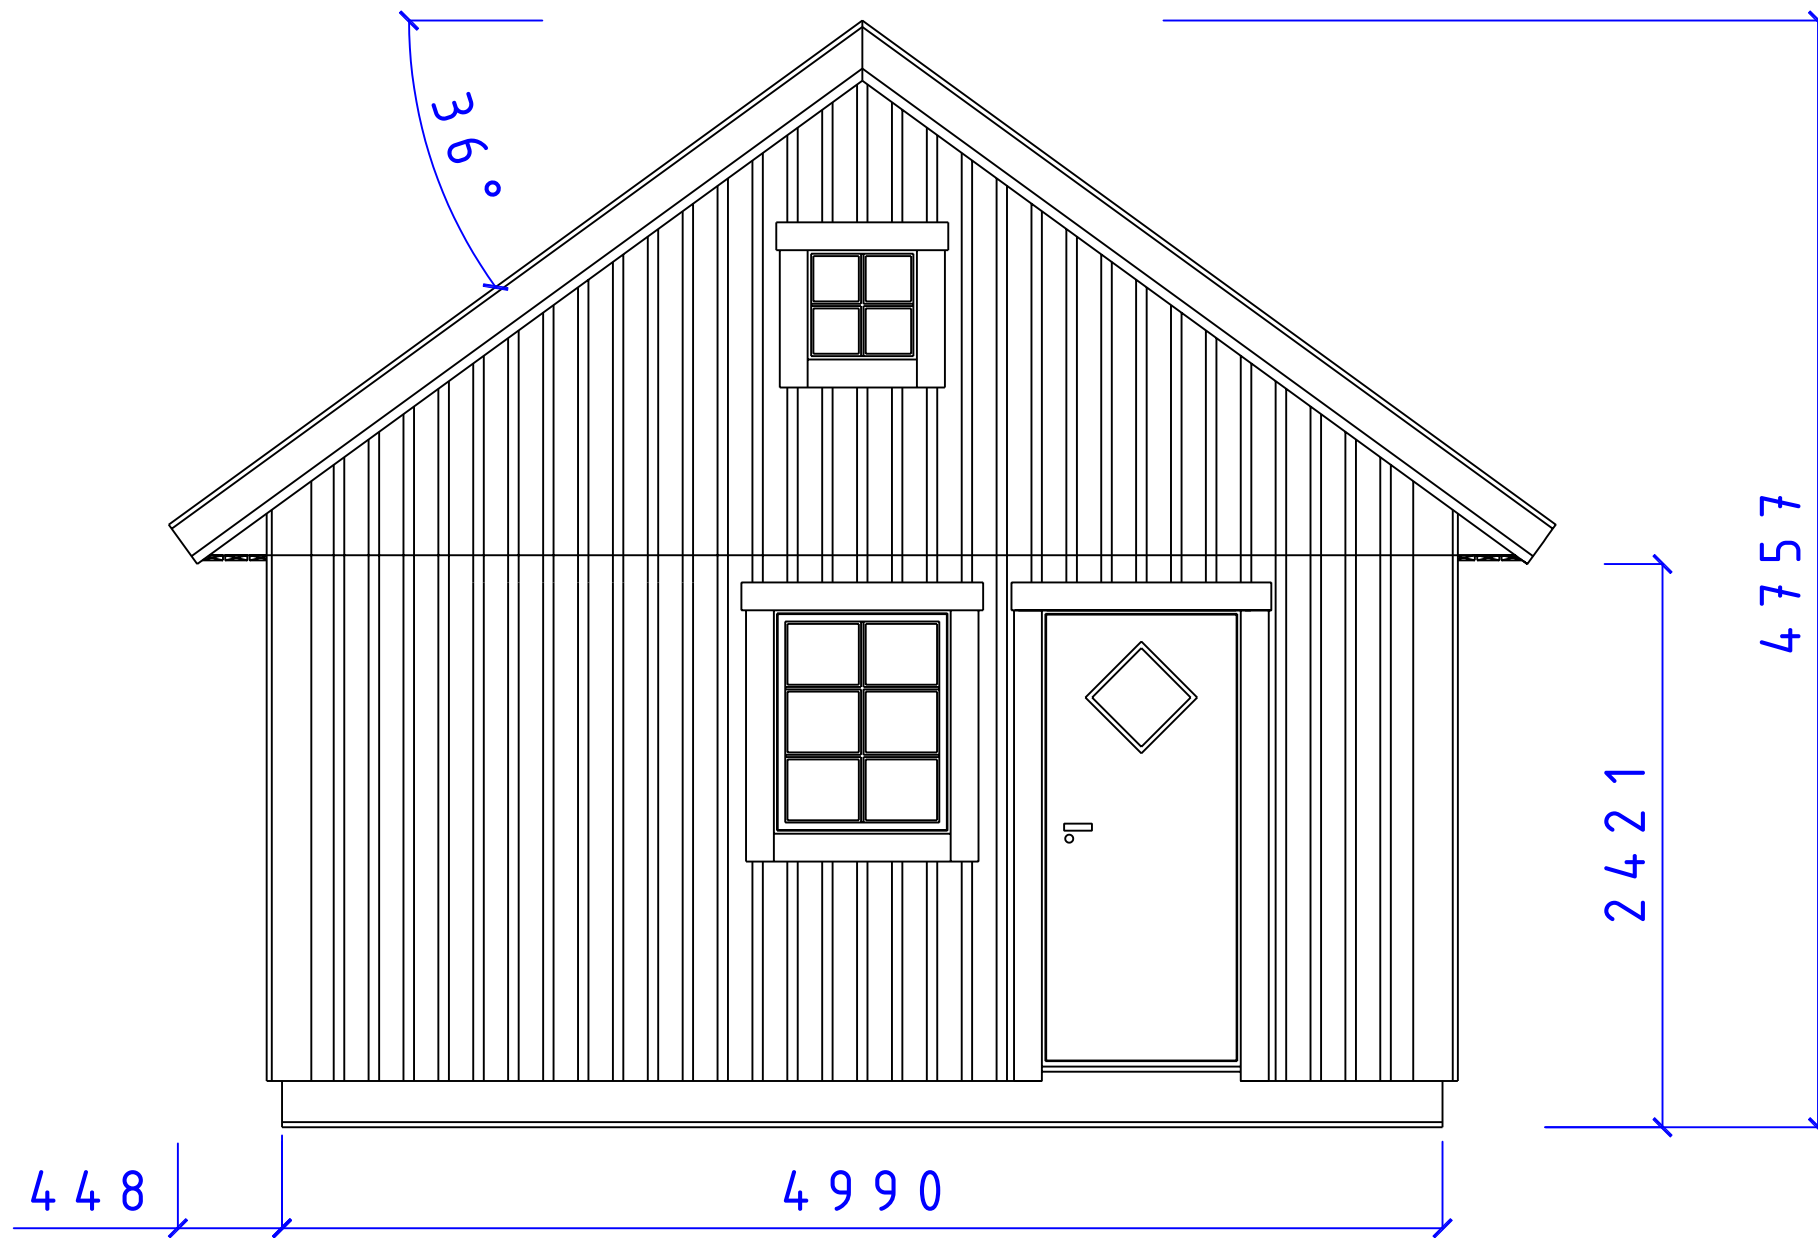

CA-BODEN AB
STUGOR FÖR SJÄLMONTAGE


SERIE MEGA


FASAD GAVEL

F 8 x 10 5 x 5 D 9 x 20 T 36°

SIZE	DATE	DWG NO.	REV
	090304	05101619	

REVISIONS				
ZONE	REV	DESCRIPTION	DATE	APPROVED

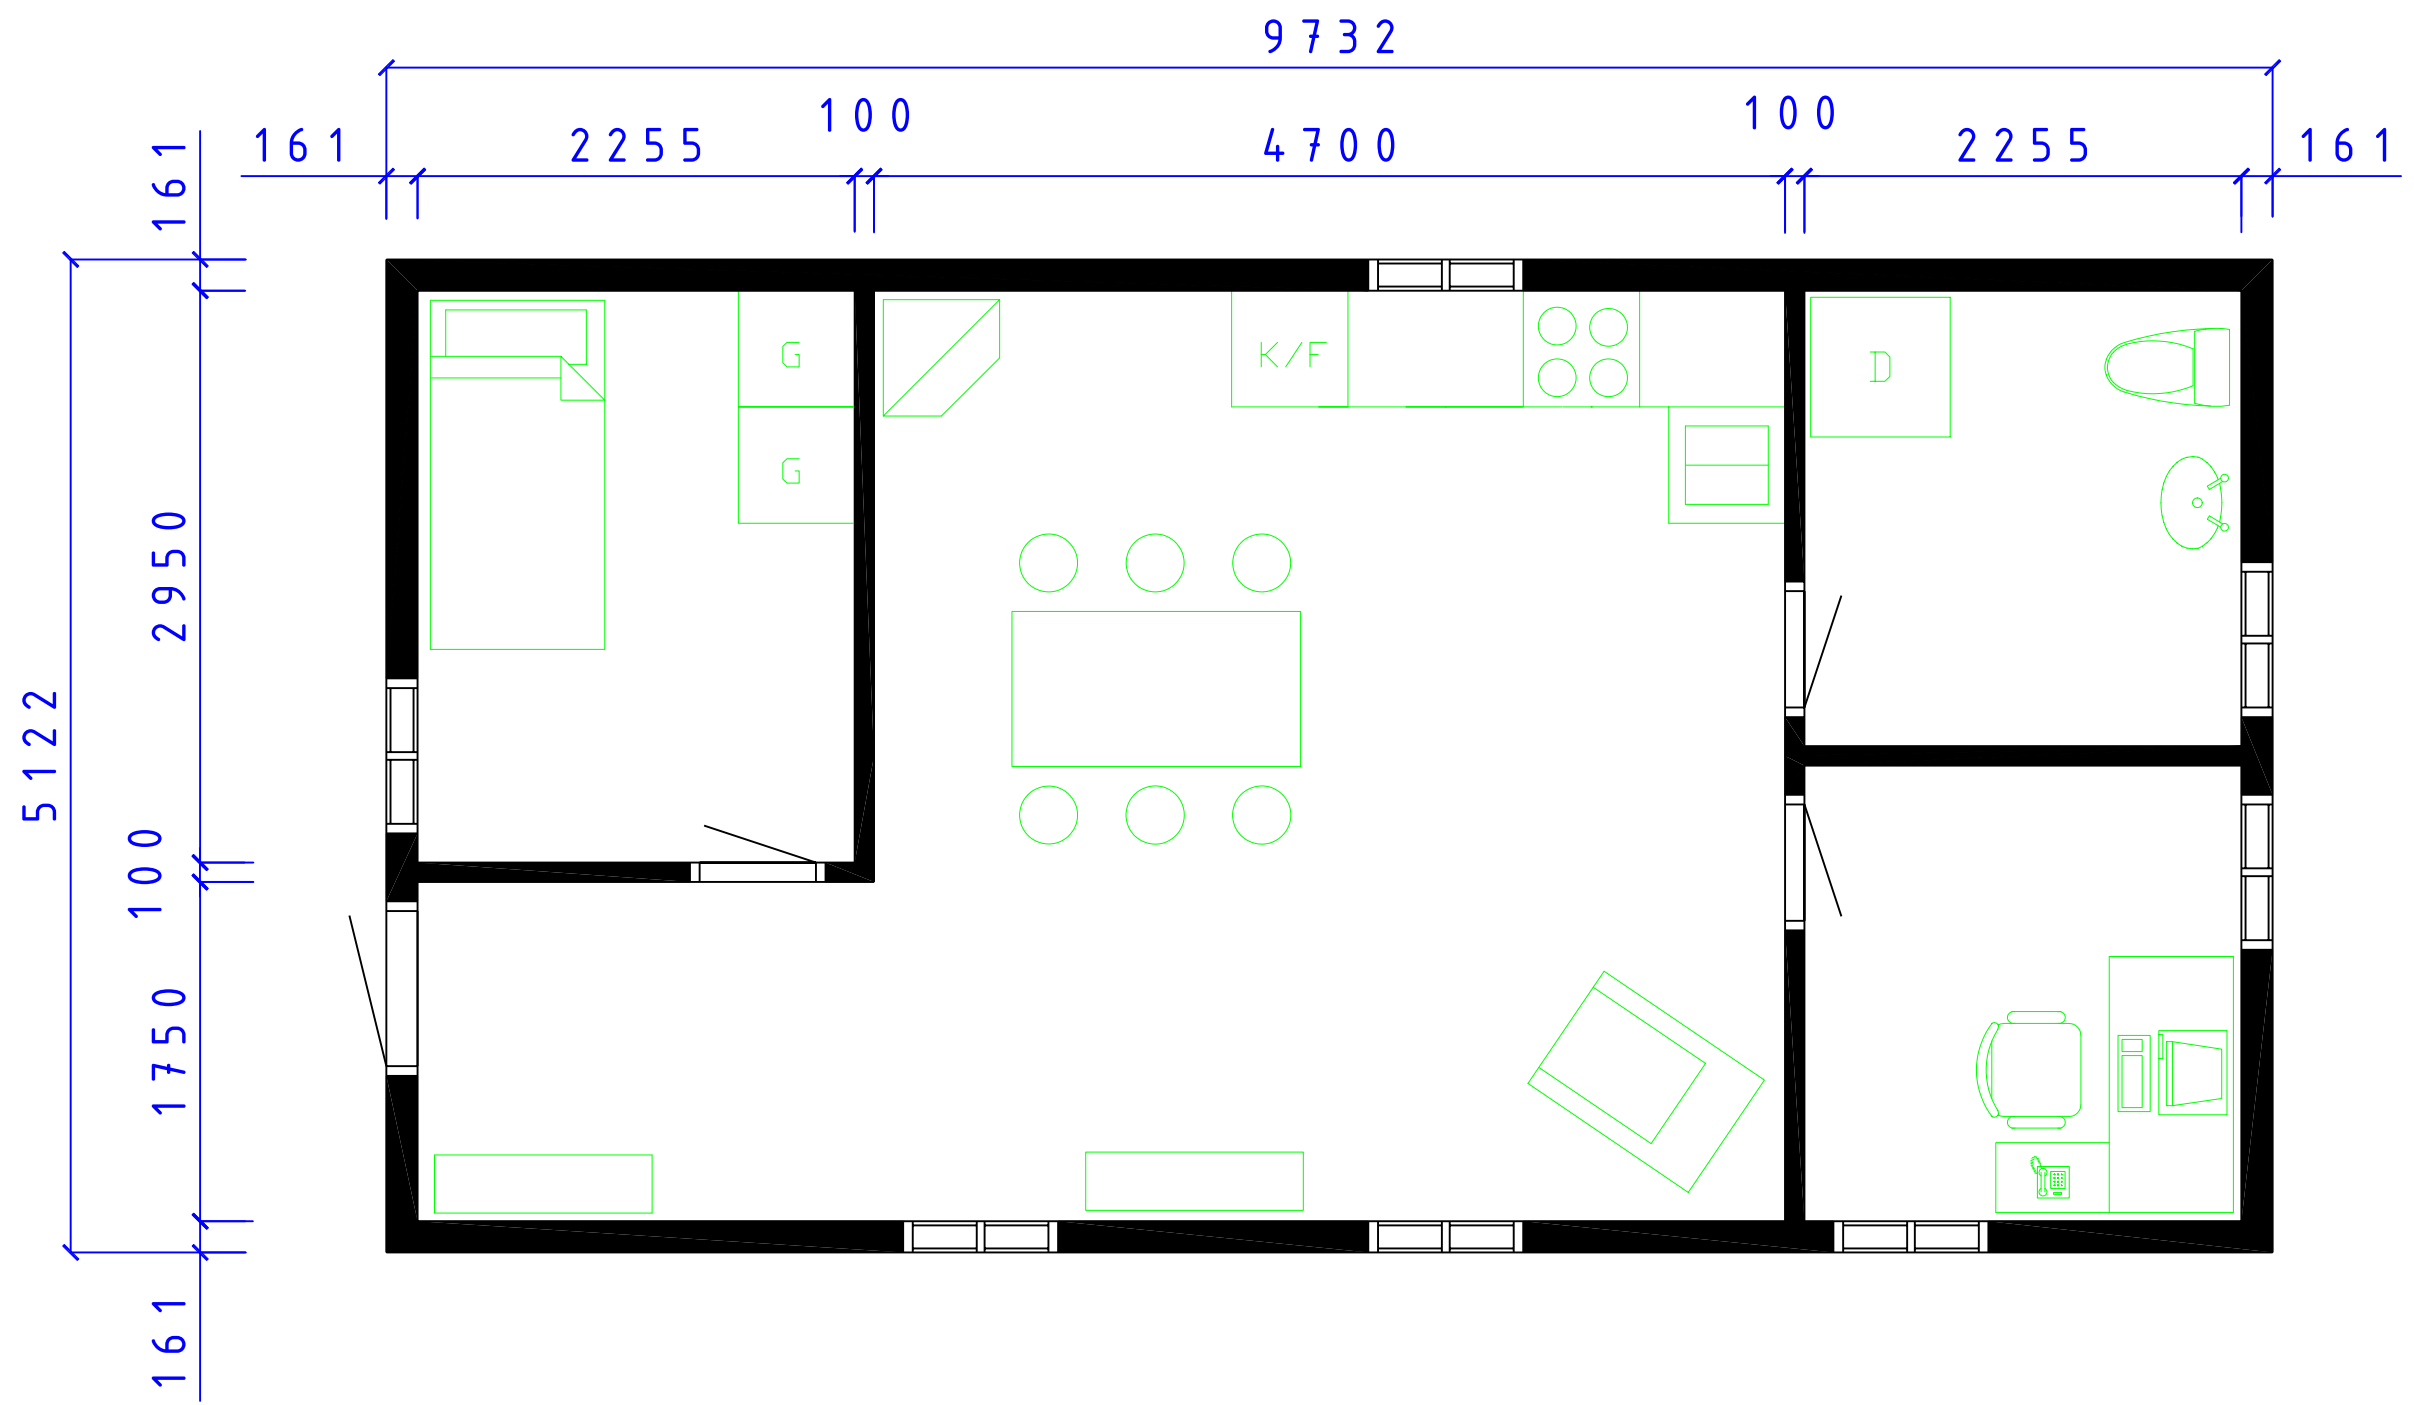



CA-BODEN AB
STUGOR FÖR SJÄLMONTAGE

SERIE MEGA

ONSALA
PLAN

SIZE	DATE	DWC NO.	REV
	090304	05101611	

Fiskarsgatan 11
871 39 Herråsås





ca-boden.se
0611-21790


Christer Arnborg
Tele: 0705-984050

SCALE: 1:100/A3 Designed by: SMÅLÄNNING

SHEET

REVISIONS				
ZONE	REV	DESCRIPTION	DATE	APPROVED

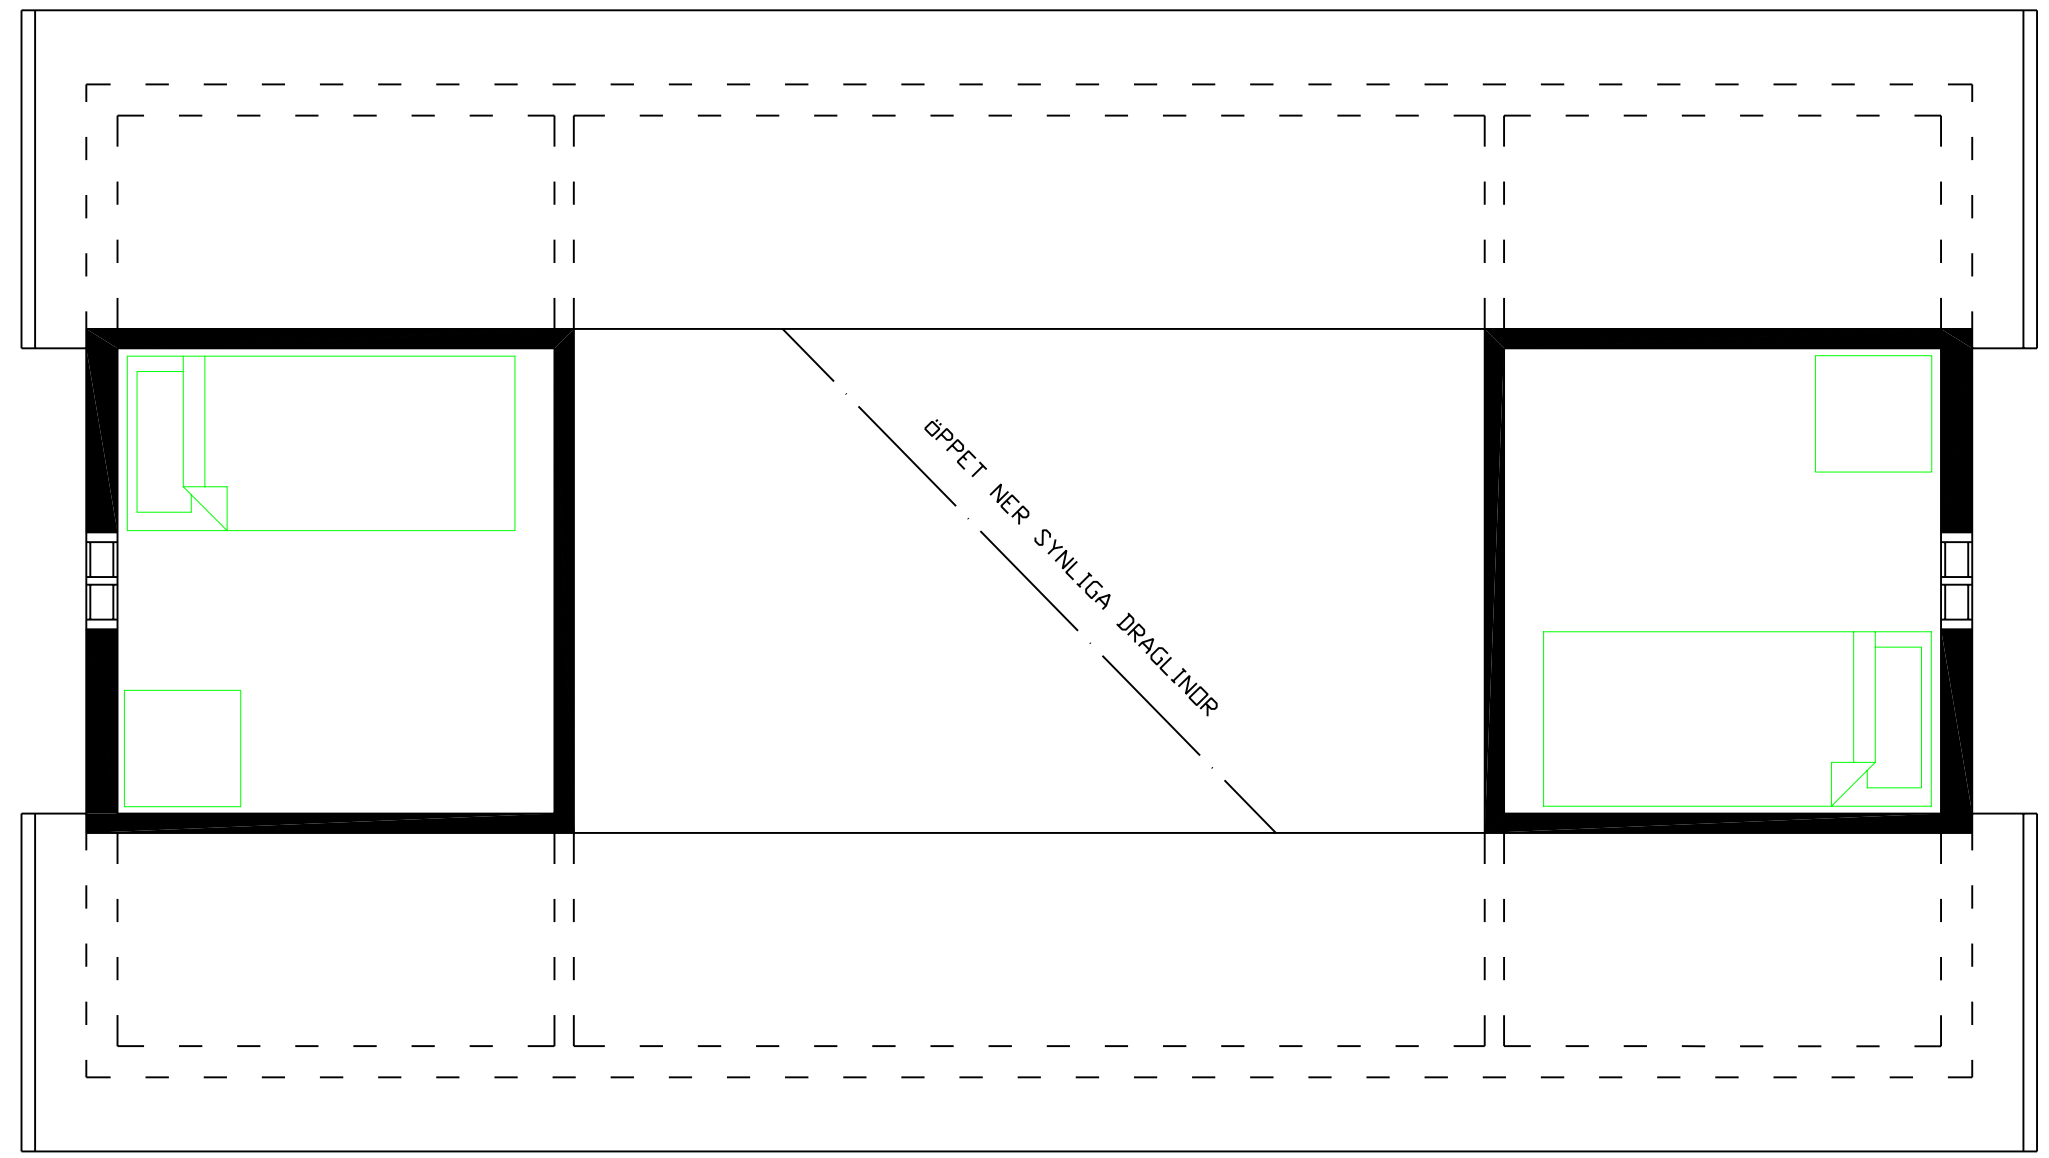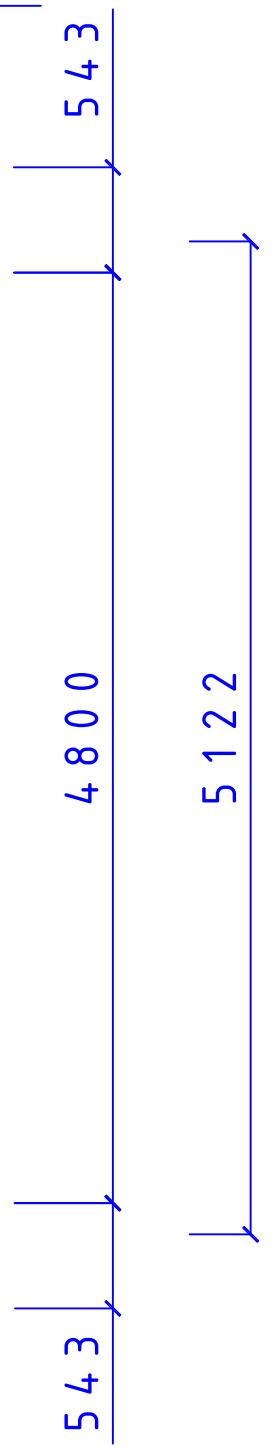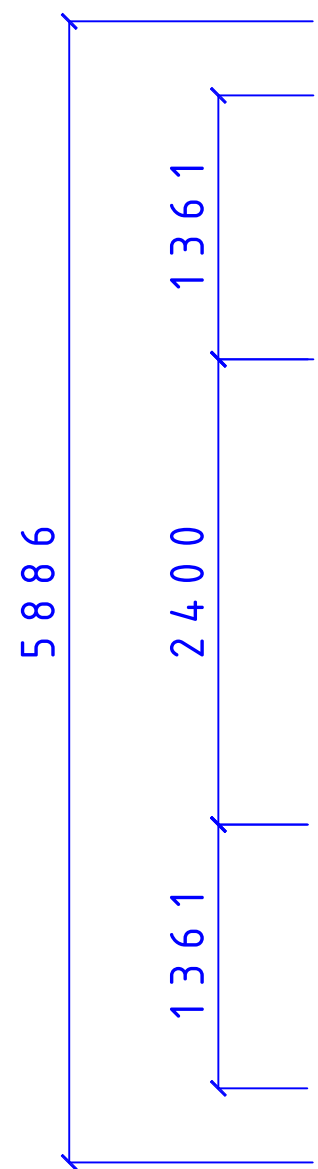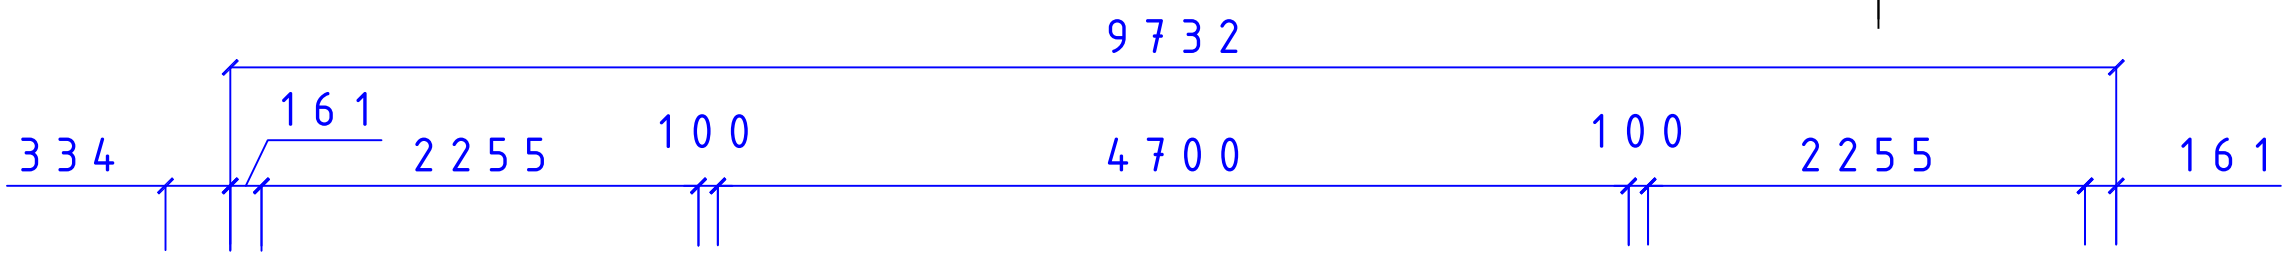



CA-BODEN AB
STUGOR FÖR SJÄLVMONTAGE


SERIE MEGA

ONSALA
LOFTPLAN

SIZE	DATE	DWC NO.	REV
	090304	05101612	

Fiskarsgatan 11
871 39 Herråsland
www.caboden.se
0611-21790
Christer Arnborg
Tele: 0705-984050
SCALE: 1:100/A3
Designed by: SMÅLÄNNING
SHEET

REVISIONS				
ZONE	REV	DESCRIPTION	DATE	APPROVED

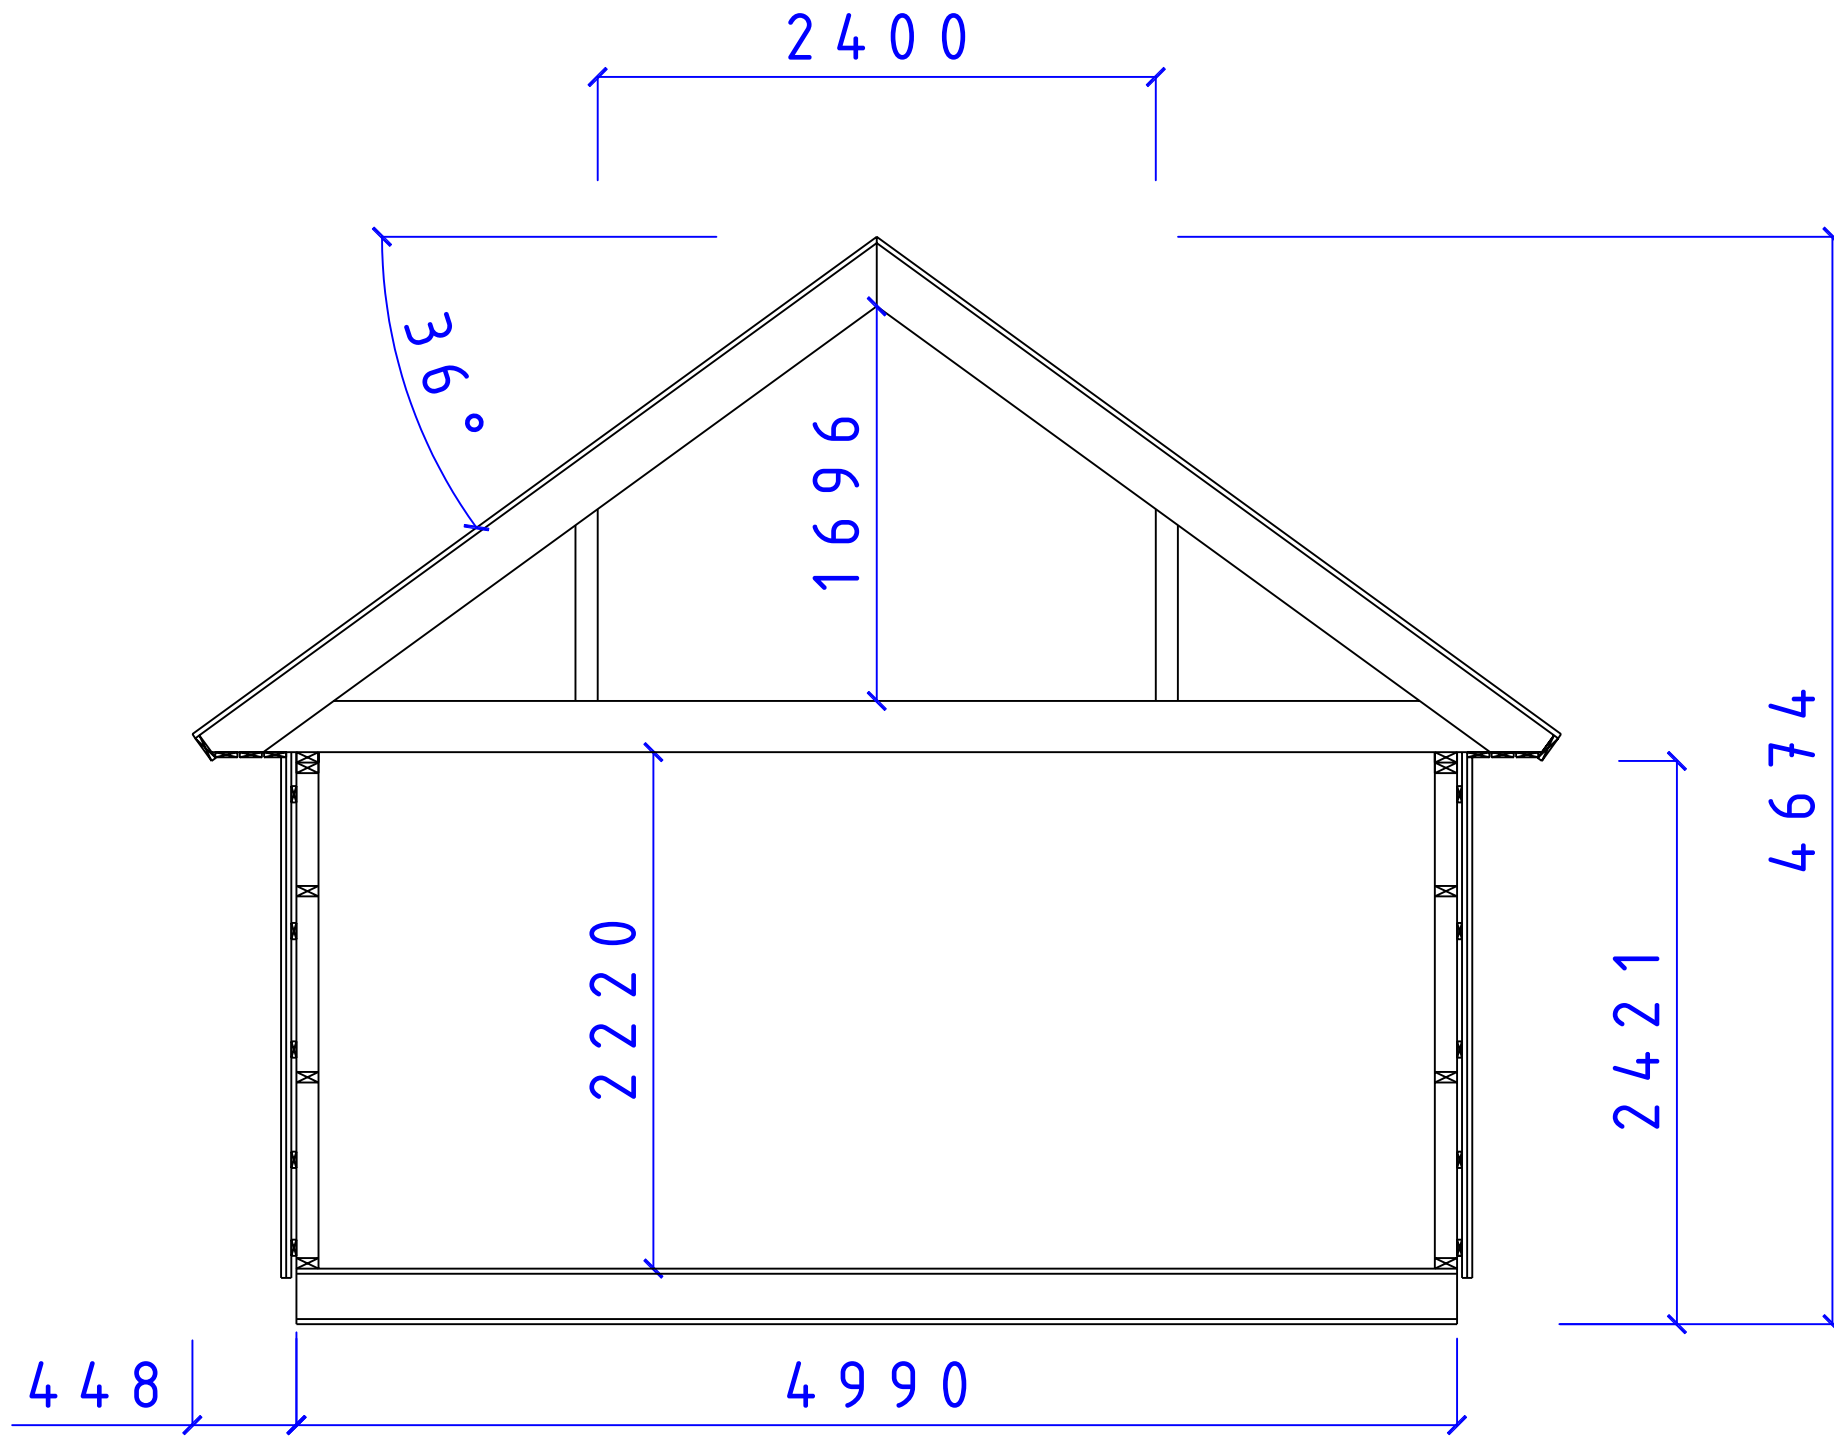

CA-BODEN AB
 STUGOR FÖR SJÄLMONTAGE

SERIE MEGA

SEKTION MEGA SERIEN
 TAK 36° LOFT

SIZE	DATE	DWG NO.	REV
	081130	05101346	