


REVISIONS				
ZONE	REV	DESCRIPTION	DATE	APPROVED

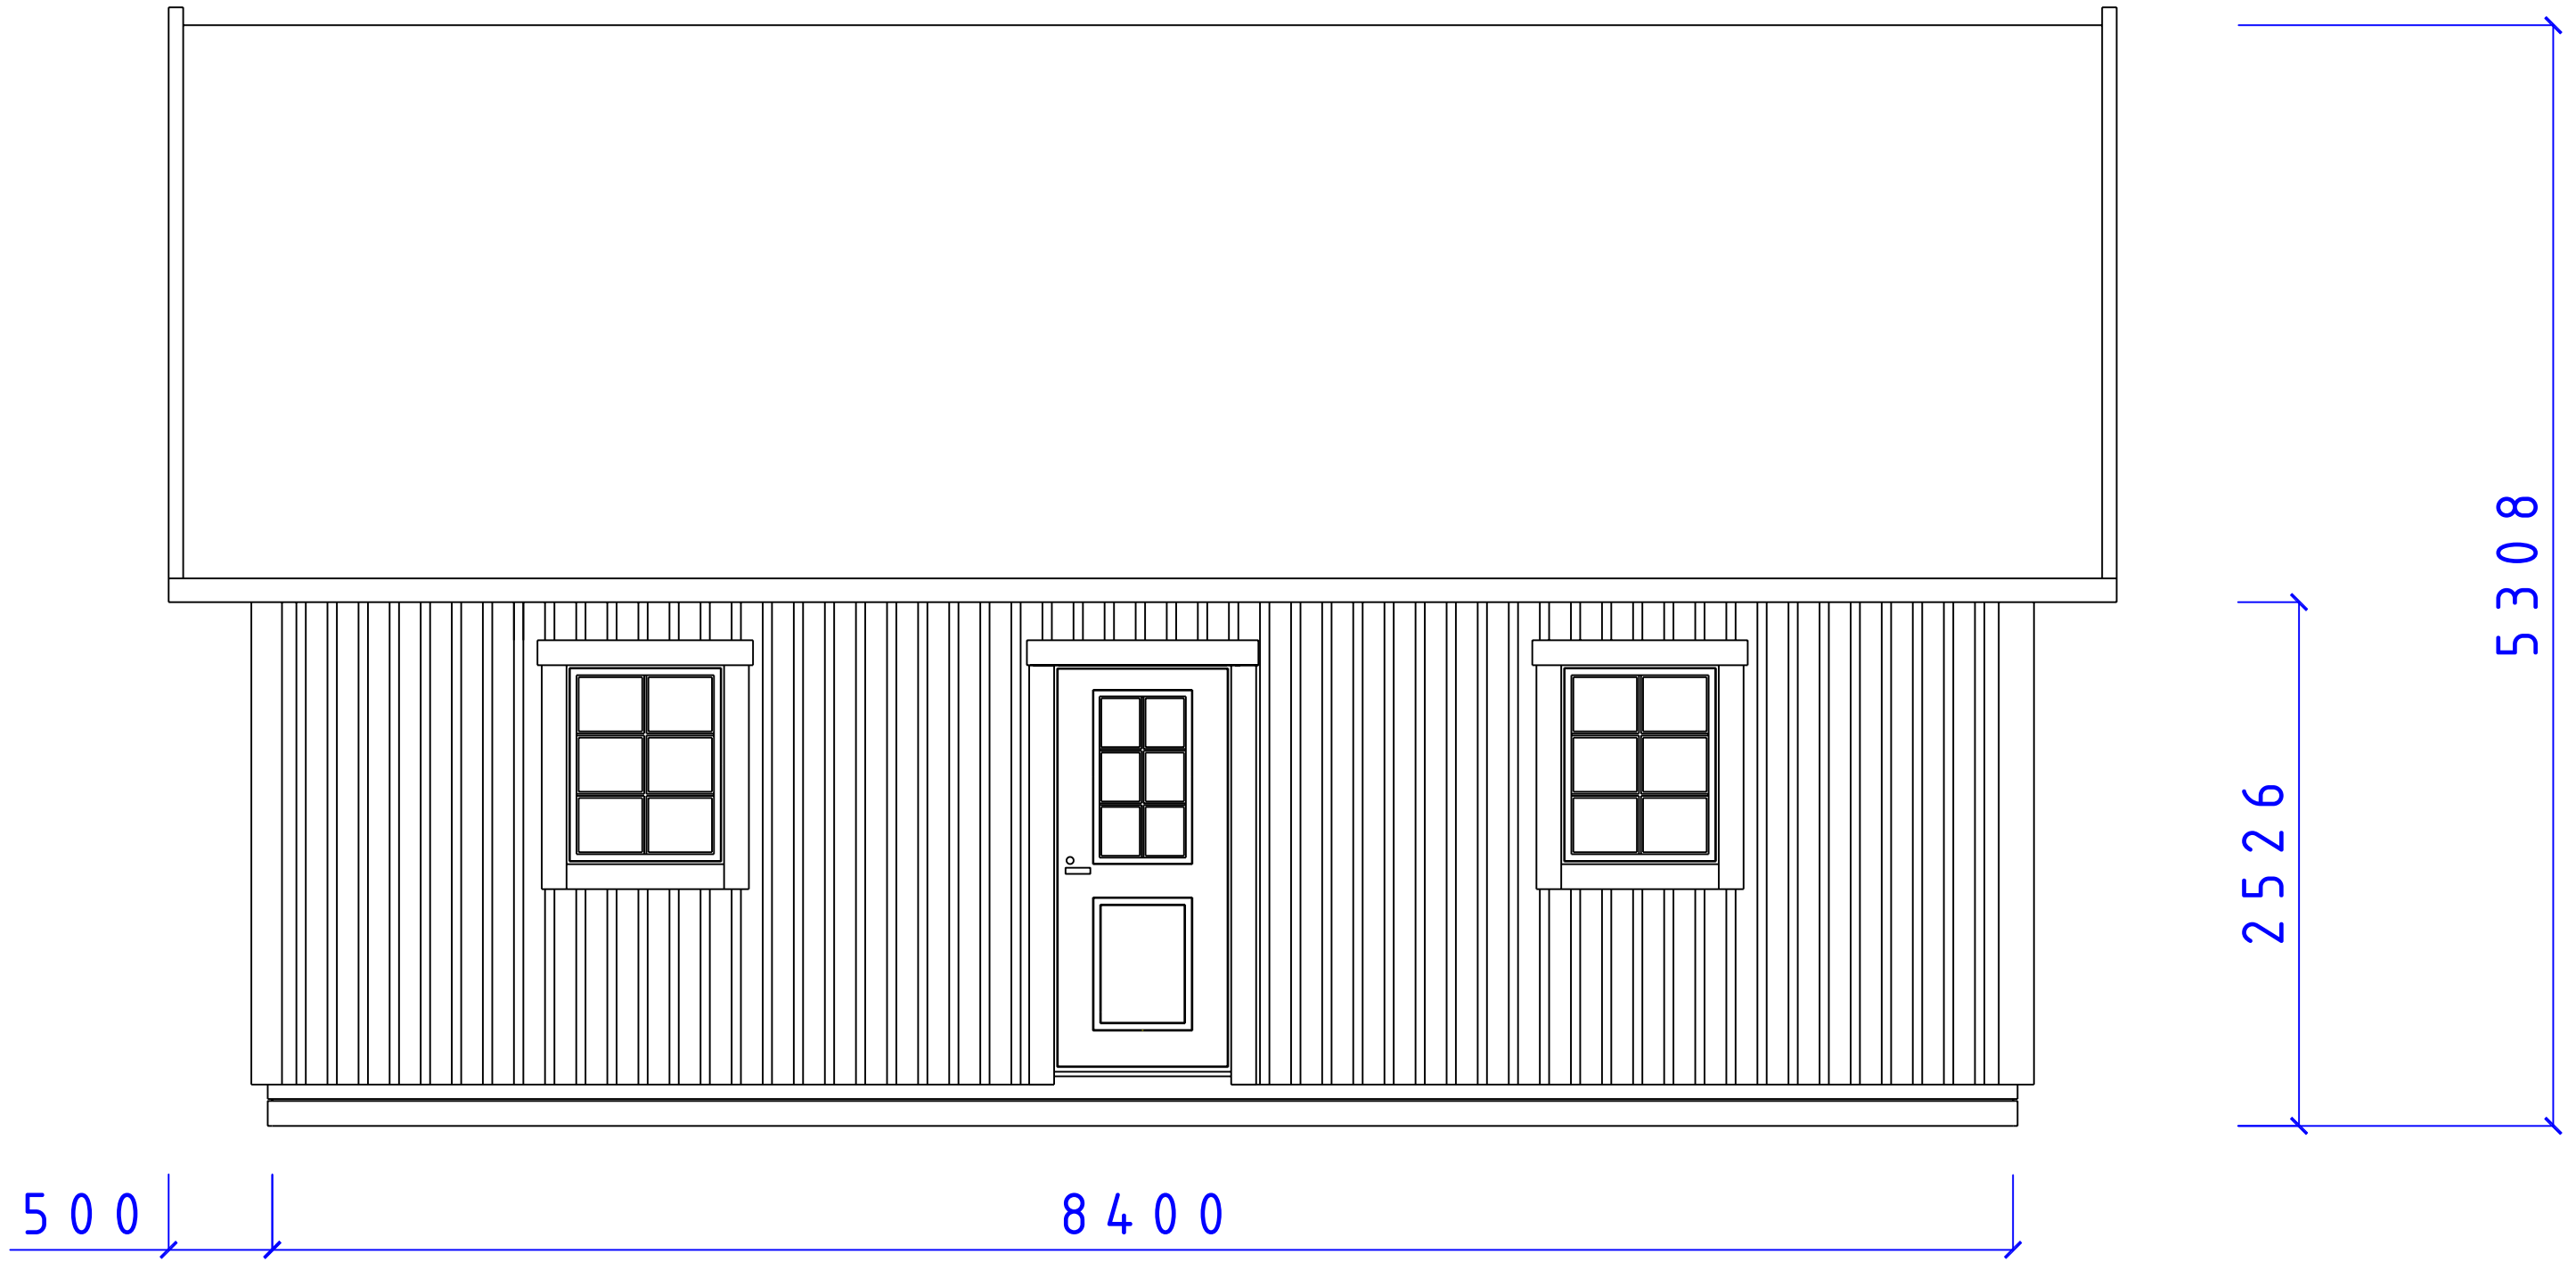


**CA-BODEN AB**  
 STUGOR FÖR SJÄLMONTAGE

SERIE MEBI

SÄLSTEN FASAD  
 T36°

SIZE	DATE	DWG NO.	REV
	081205	05101367	

REVISIONS				
ZONE	REV	DESCRIPTION	DATE	APPROVED

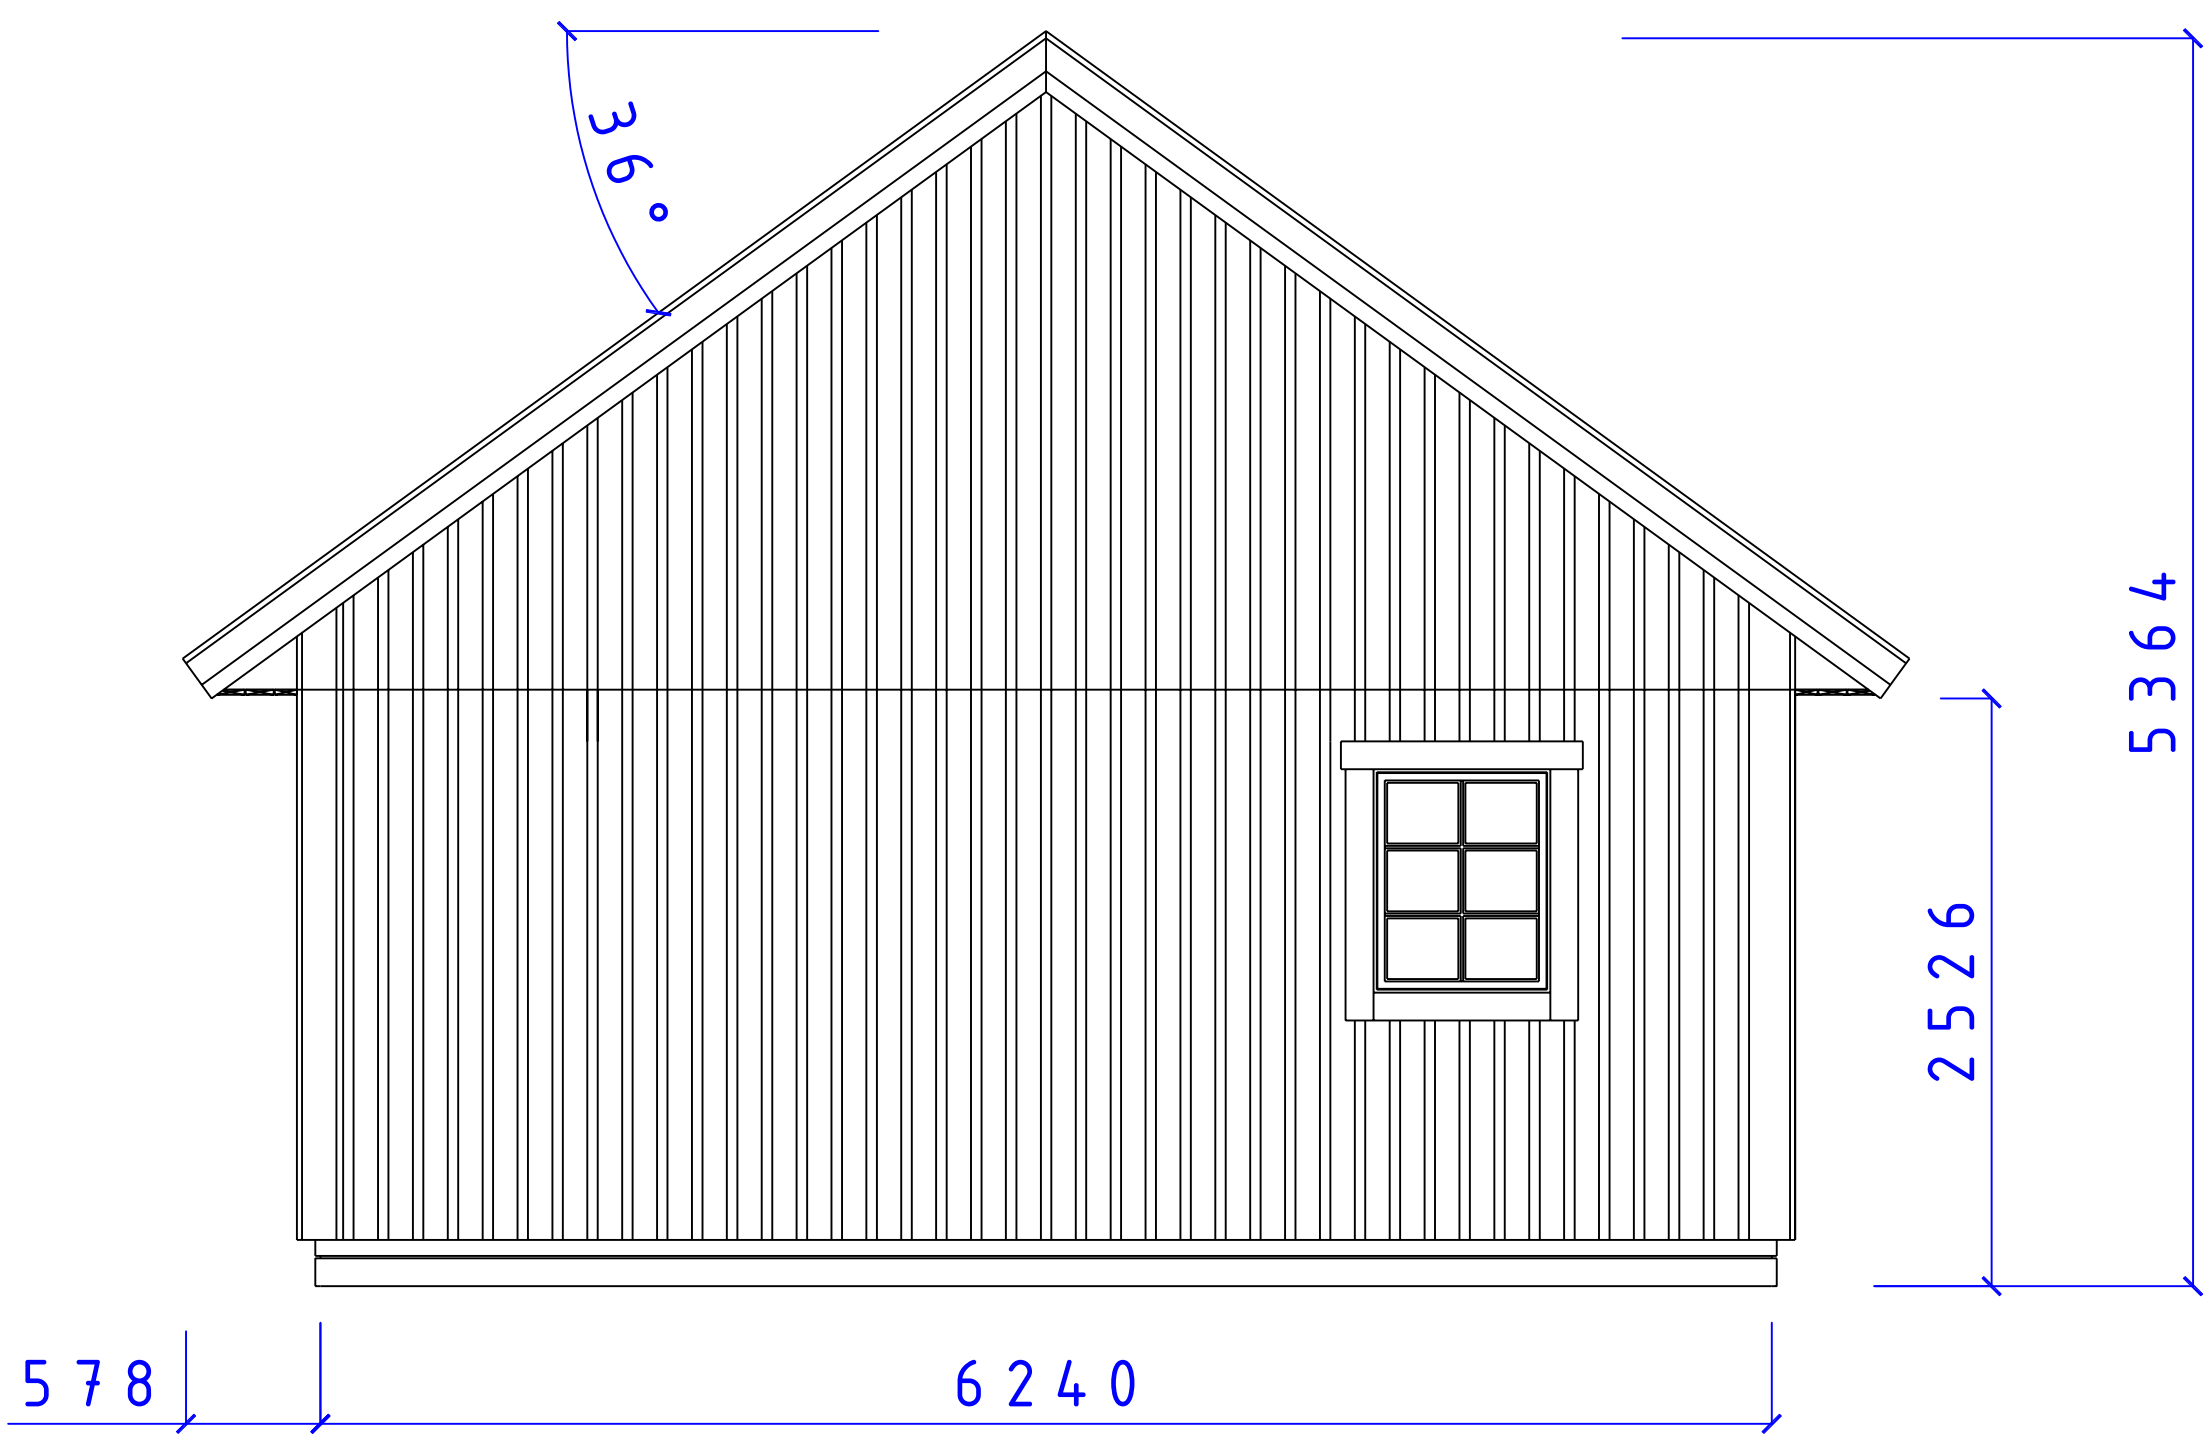


**CA-BODEN AB**  
 STUGOR FÖR SJÄLMONTAGE

SERIE MEBI  
 FASAD GAVEL  
 F8x10 8x8 T37°

SIZE	DATE	DWG NO.	REV
	081205	05101369	

REVISIONS				
ZONE	REV	DESCRIPTION	DATE	APPROVED

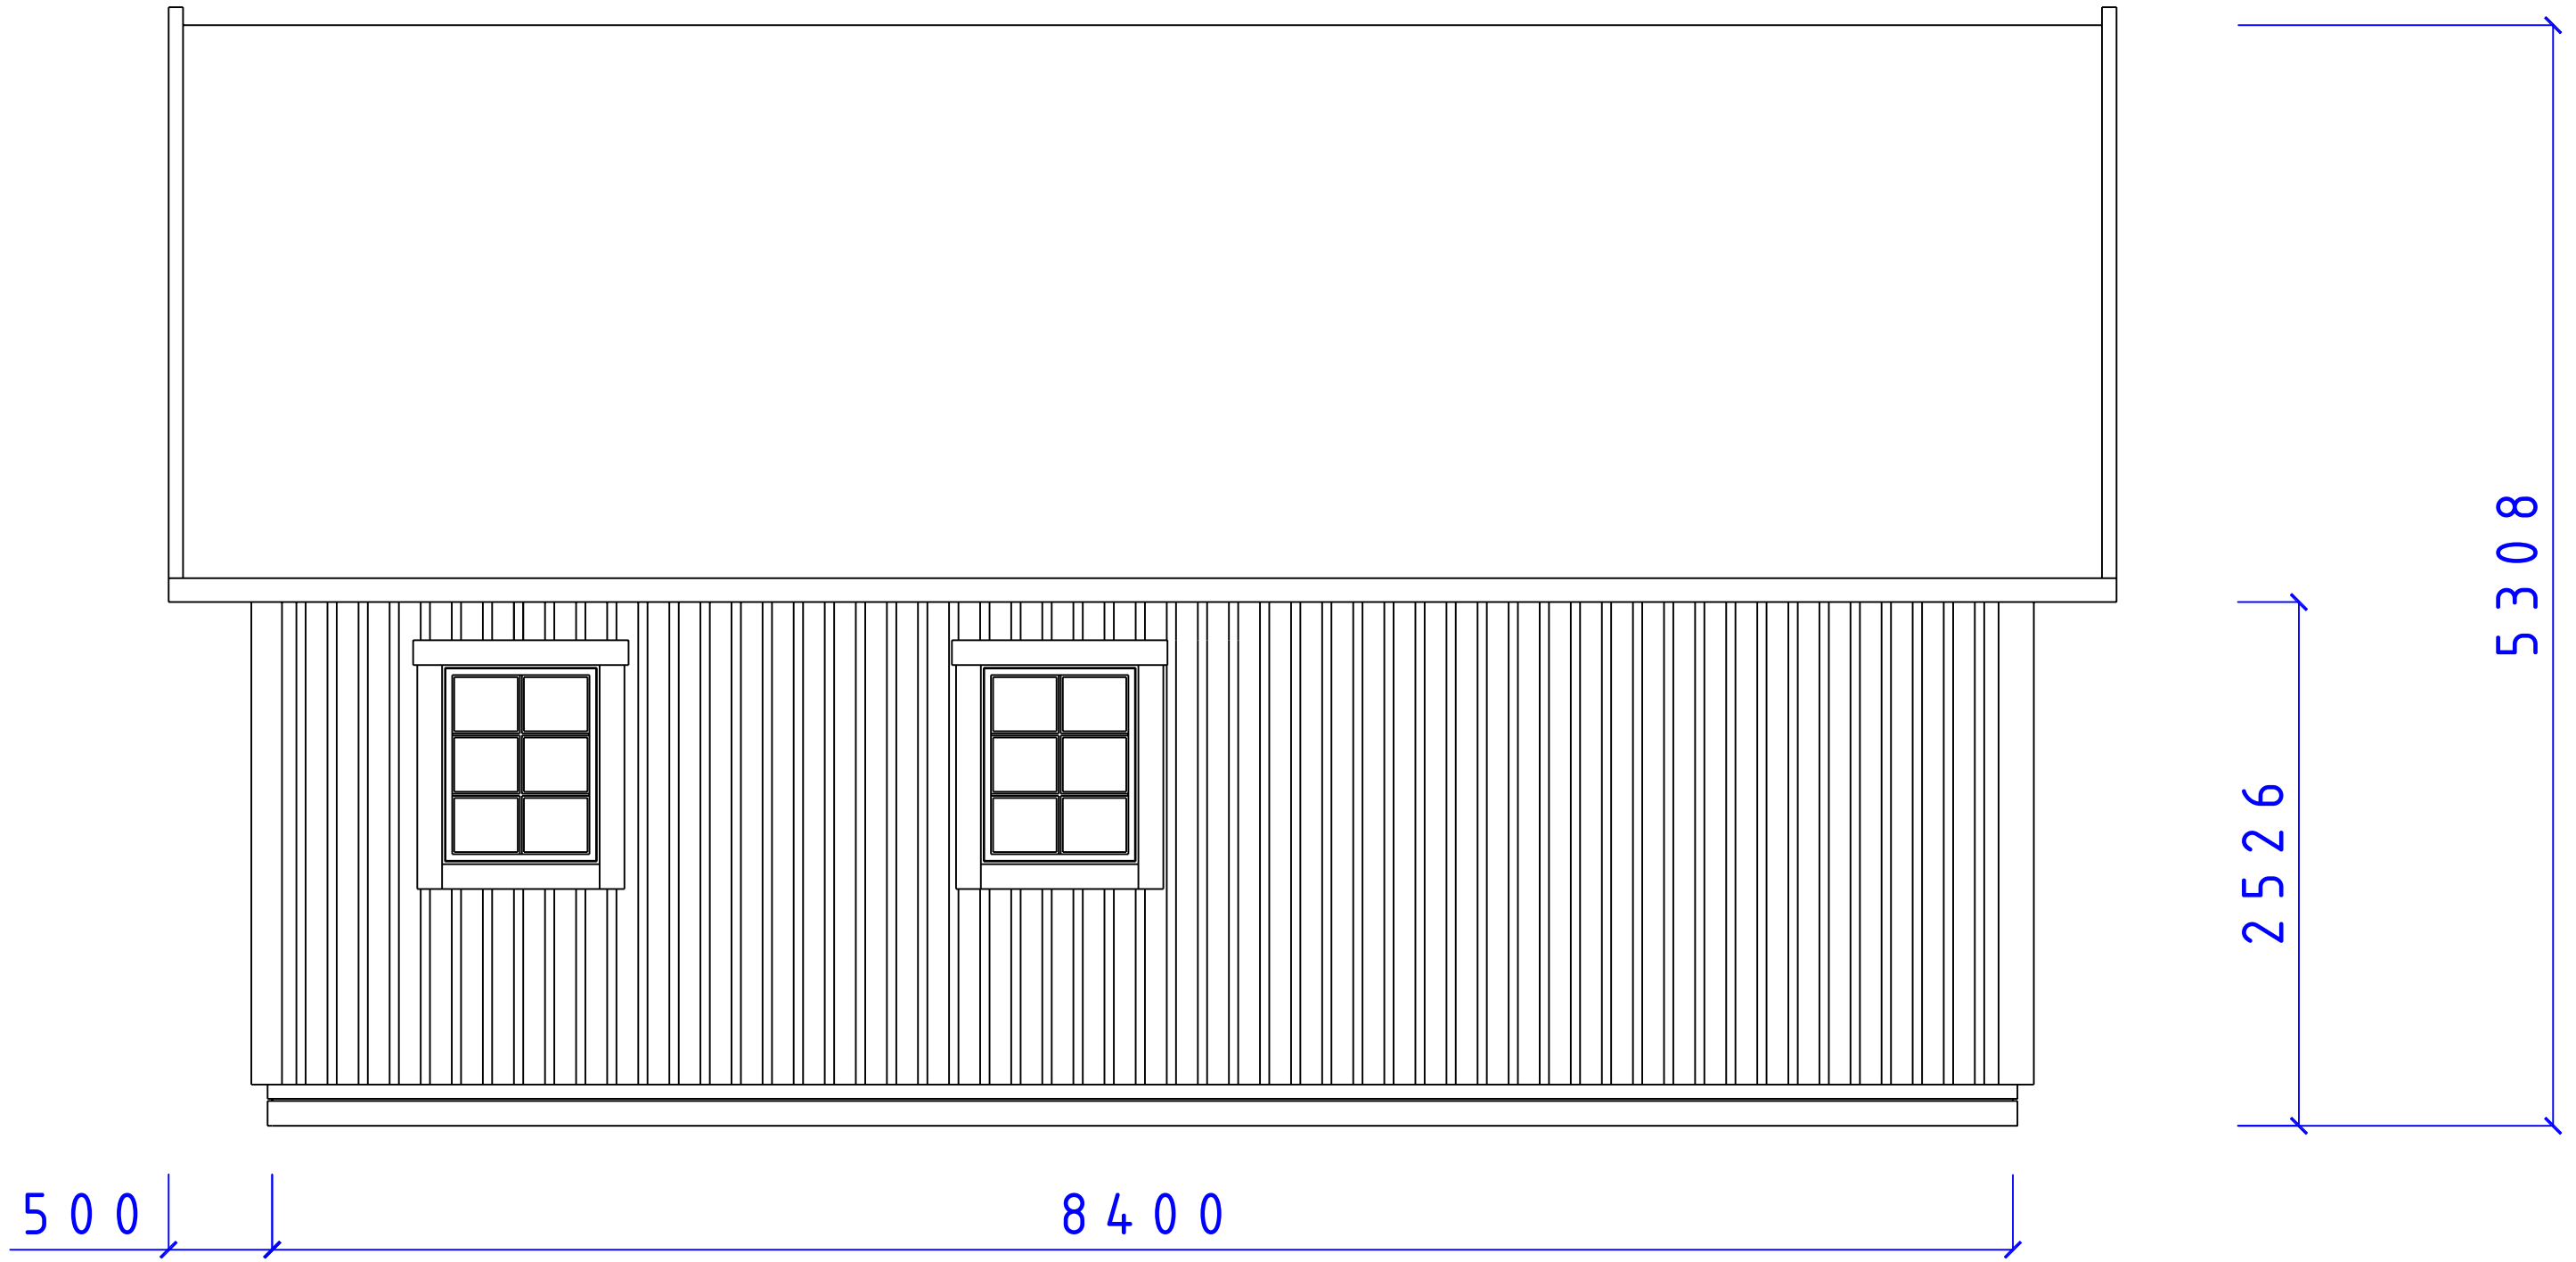

**CA-BODEN AB**  
 STUGOR FÖR SJÄLMONTAGE

SERIE MEBI

SÄLSTEN FASAD  
 F8 x 10 T36°

SIZE	DATE	DWG NO.	REV
	081205	05101368	

Fiskaregatan 11  
 871 39 Härnösand


www.caboden.se  
 0611-21790

Christer Arnberg  
 Tele: 0705-984050

SCALE: 1:100/A3 Designed by: SMÄLÄNNING

SHEET

REVISIONS				
ZONE	REV	DESCRIPTION	DATE	APPROVED

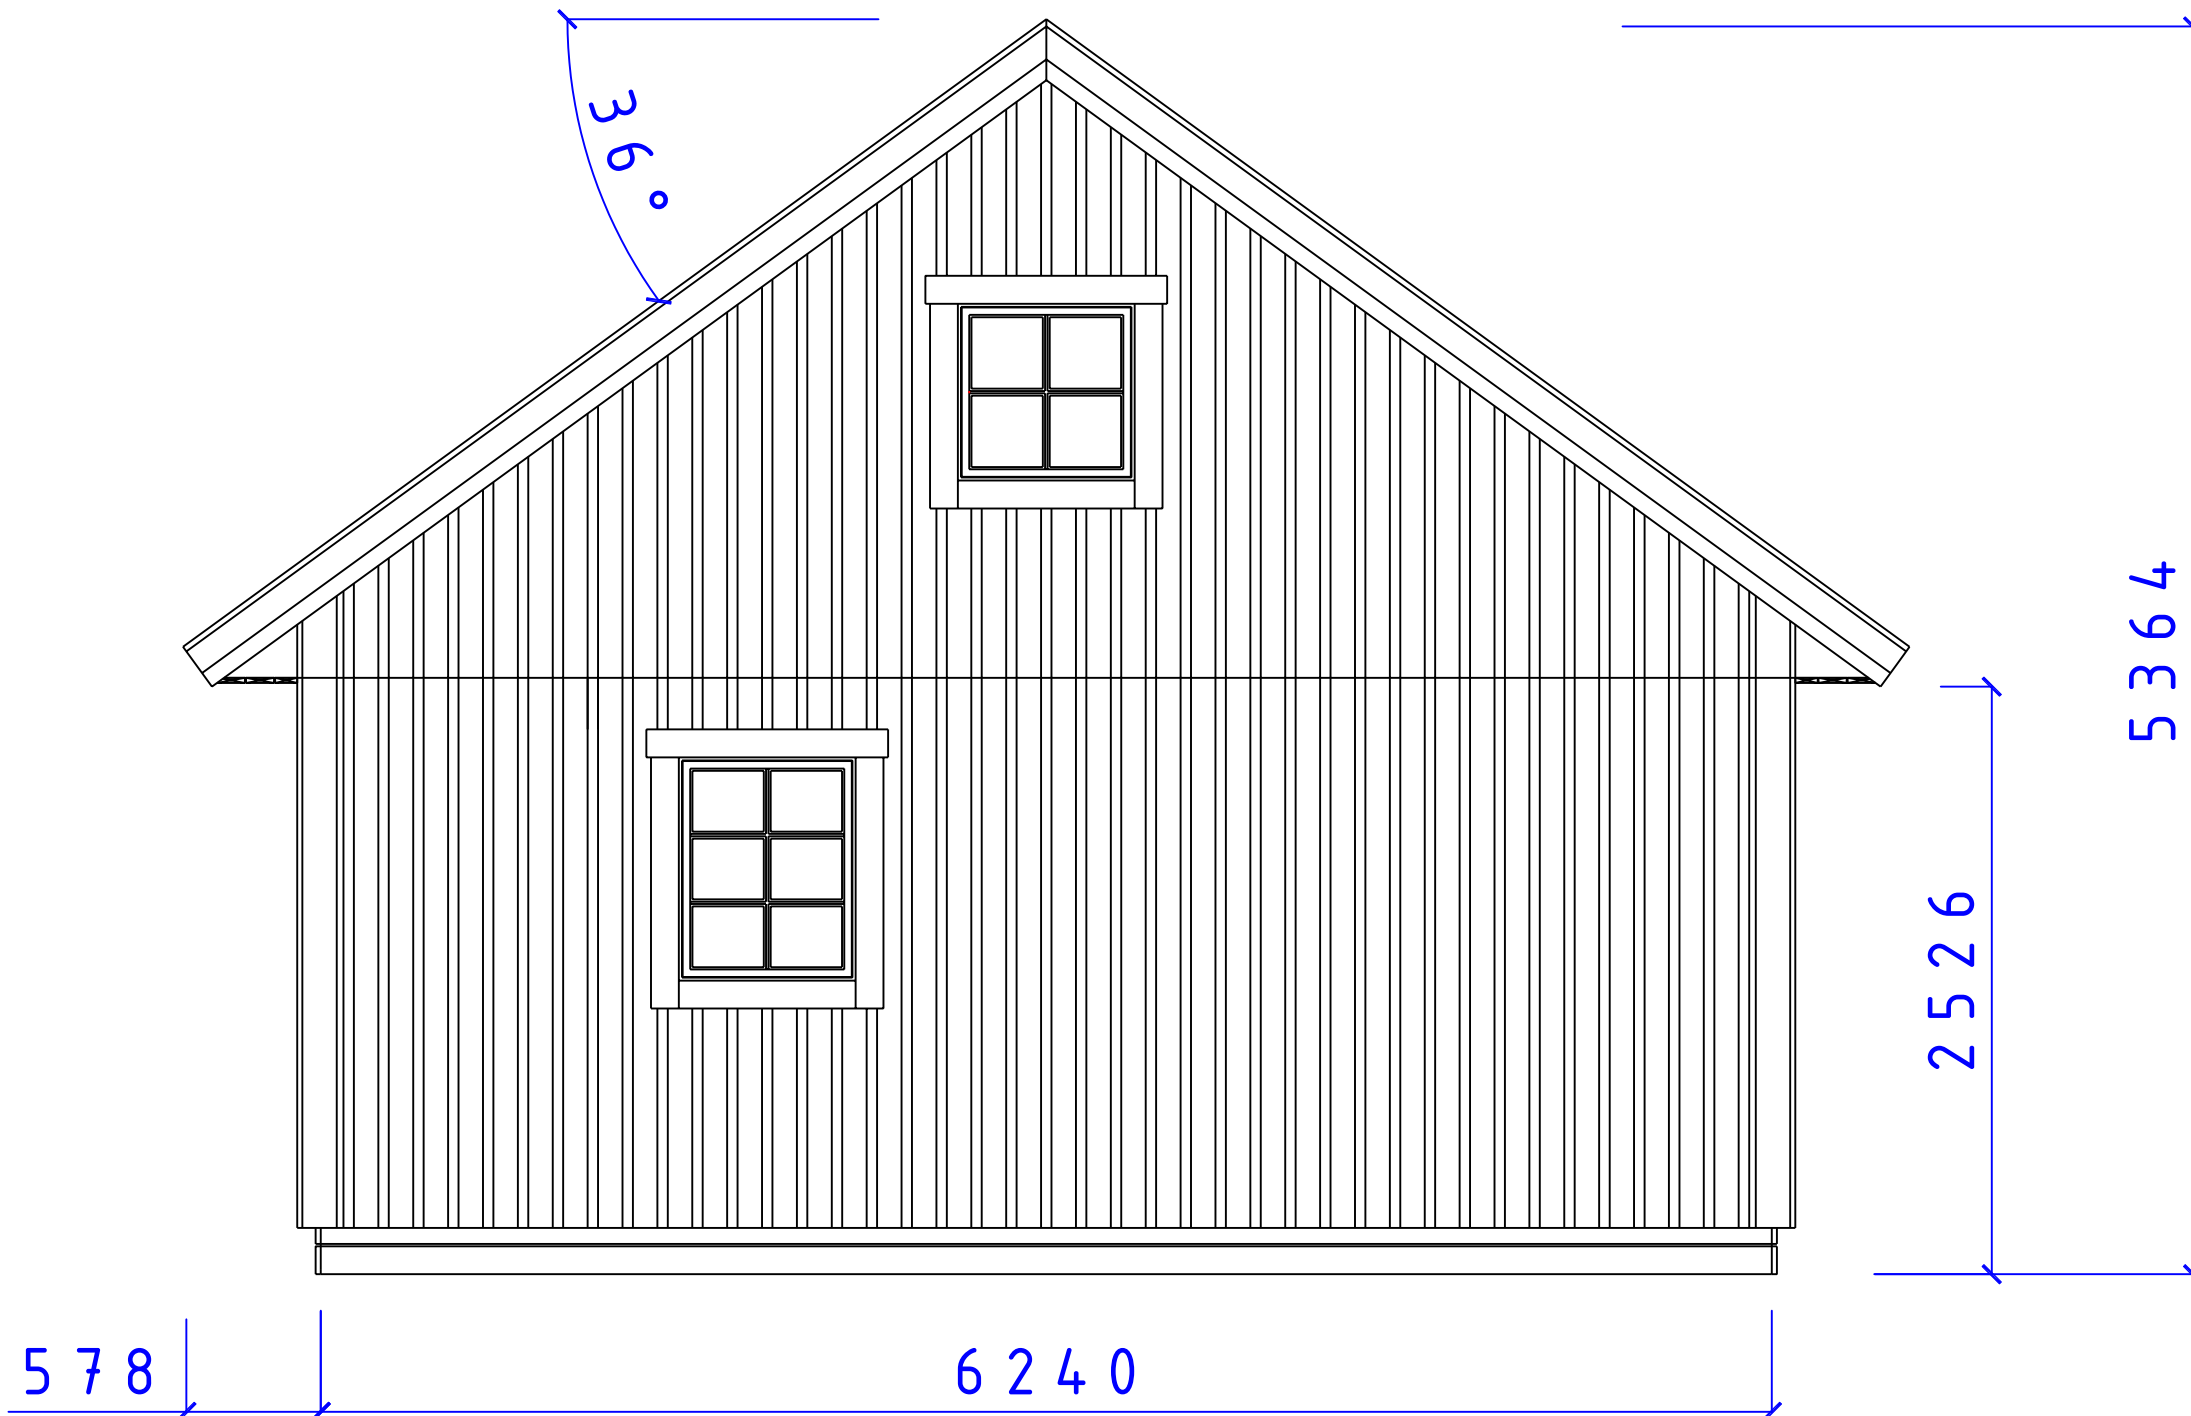


**CA-BODEN AB**  
 STUGOR FÖR SJÄLMONTAGE

SERIE MEBI  
 FASAD GAVEL  
 F8x10 5x5 T37°

SIZE	DATE	DWG NO.	REV
	081202	05101348	

REVISIONS				
ZONE	REV	DESCRIPTION	DATE	APPROVED

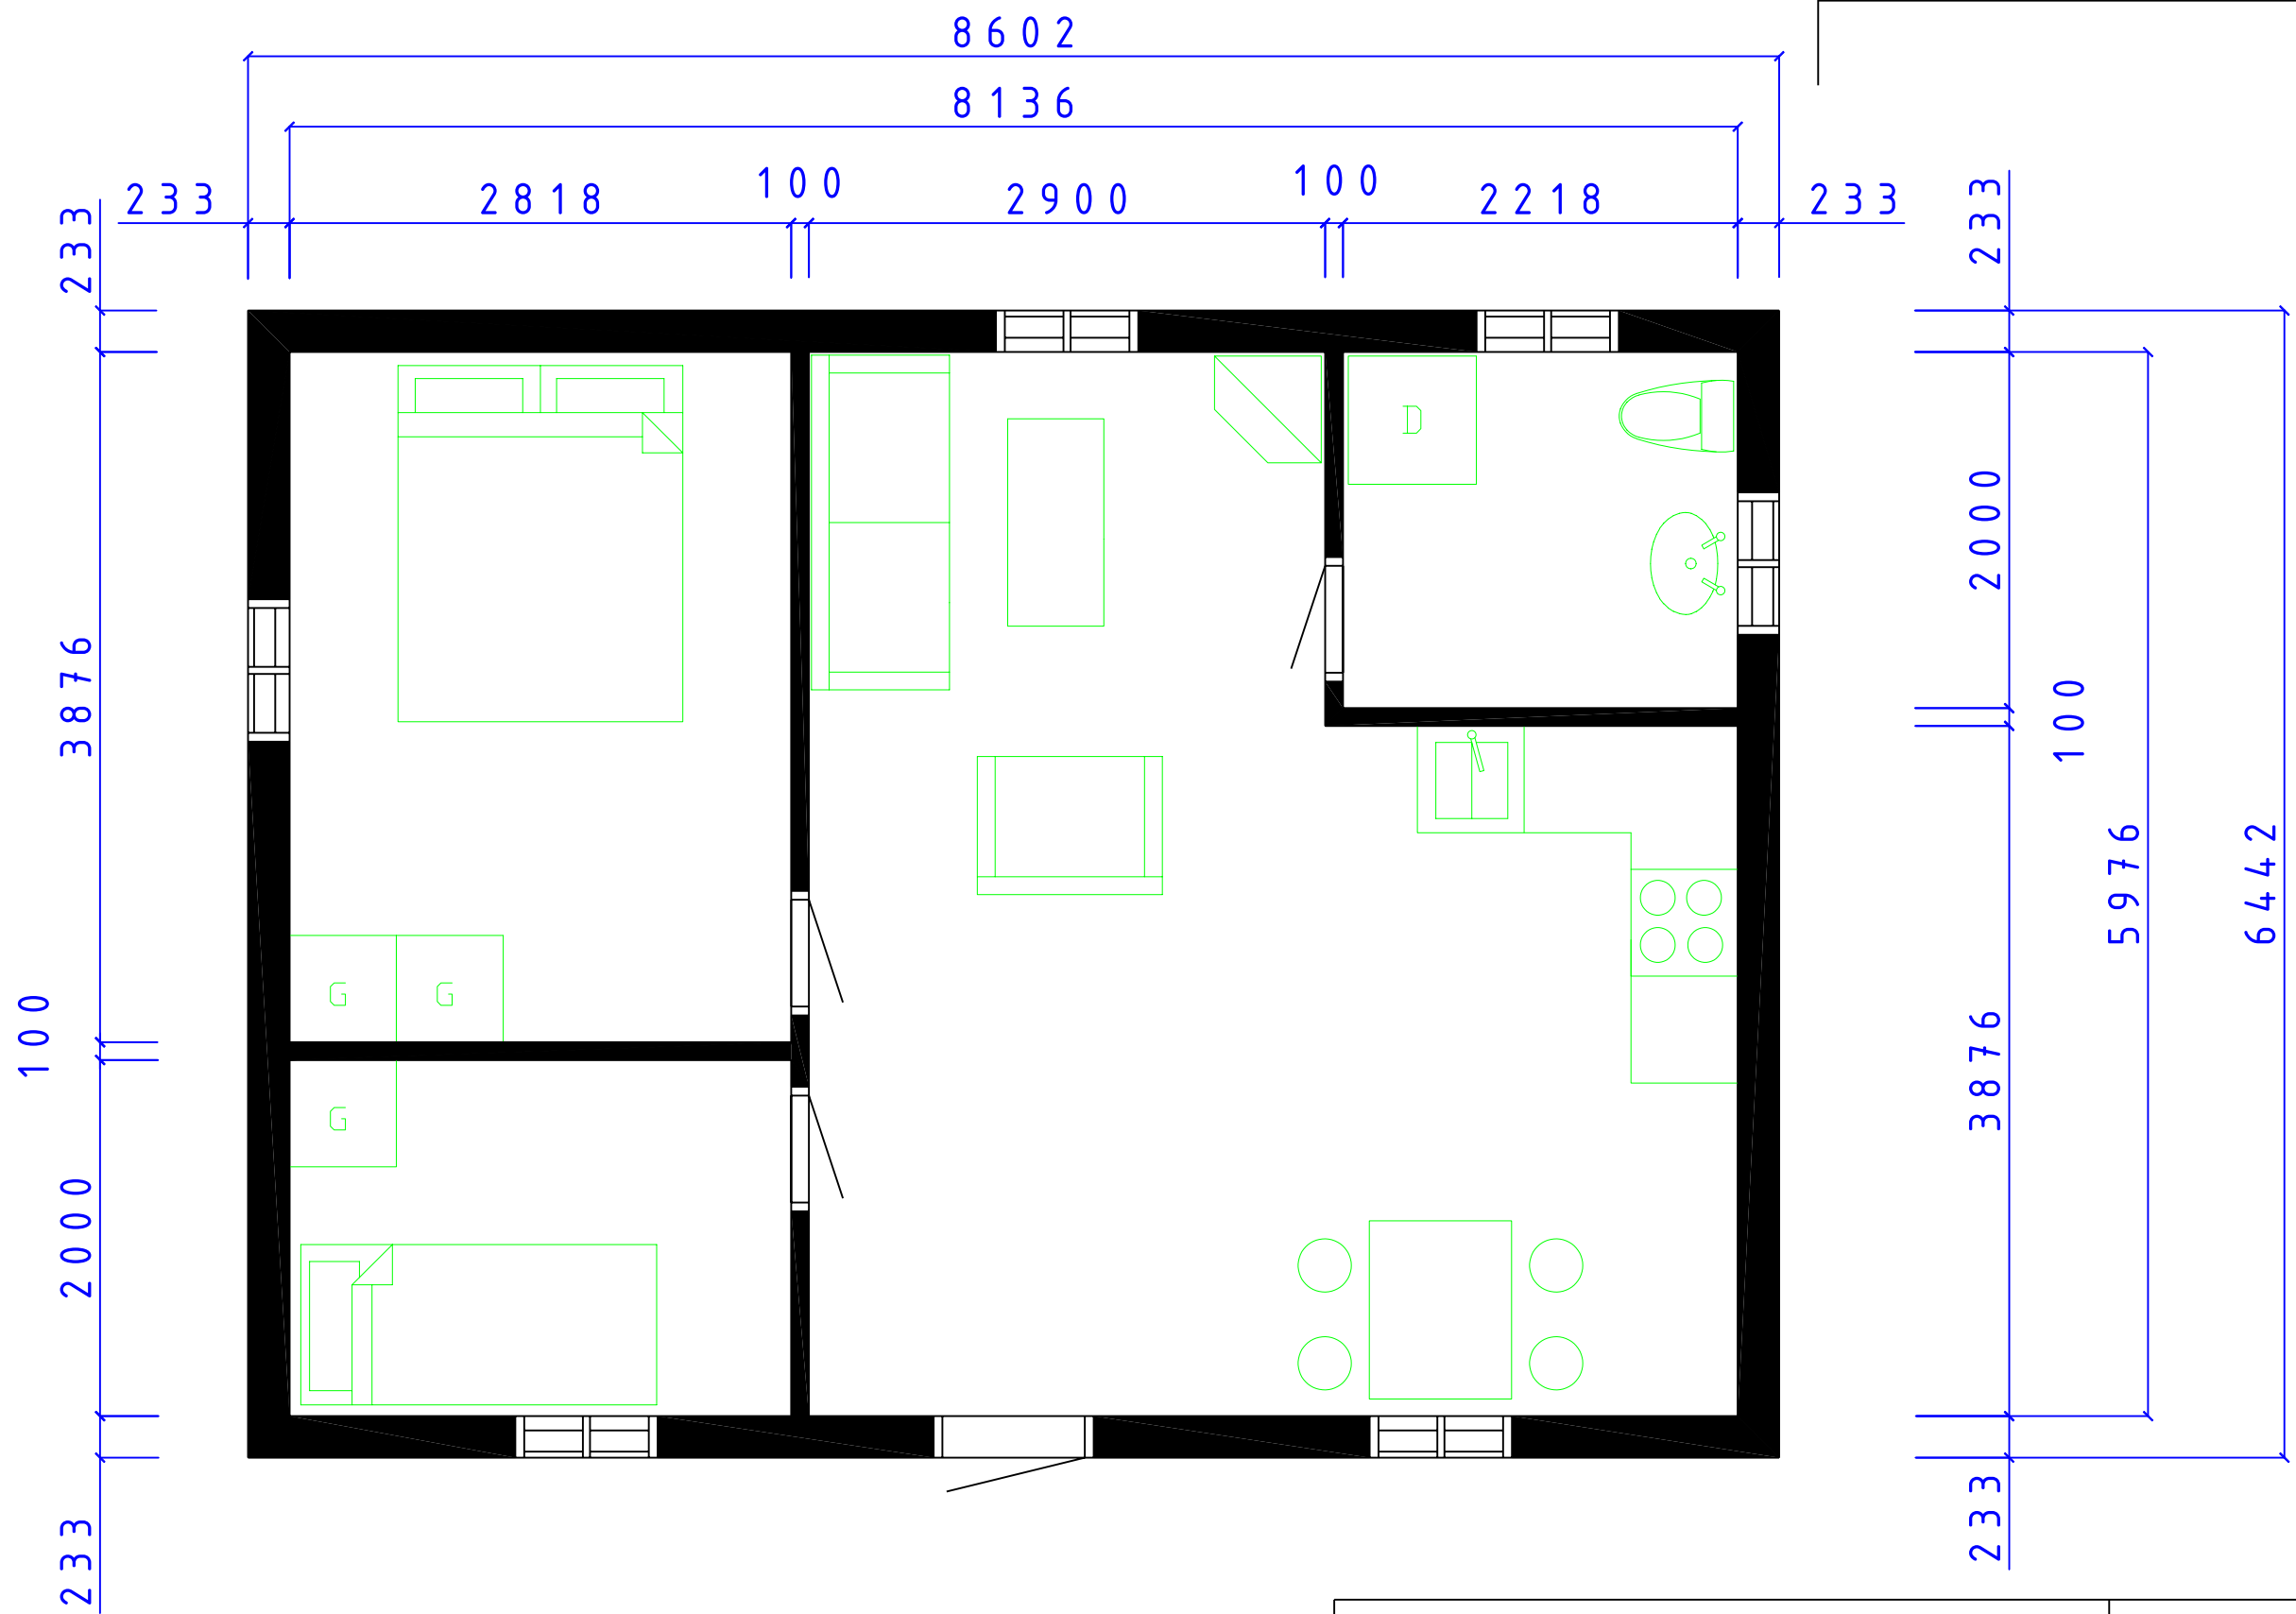

**CA-BODEN AB**  
STUGOR FÖR SJÄLVMONTAGE

Fiskaregatan 11  
871 39 Härnösand

www.caboden.se  
0611-21790

Christer Arnberg  
Tele: 0705-984050


MEBI SERIE

SÄLSTEN  
PLAN

SIZE	DATE	DWG NO.	REV
	081203	05101359	

SCALE 1:100/A3    Designed by: SMÄLÄNNING    SHEET

REVISIONS				
ZONE	REV	DESCRIPTION	DATE	APPROVED

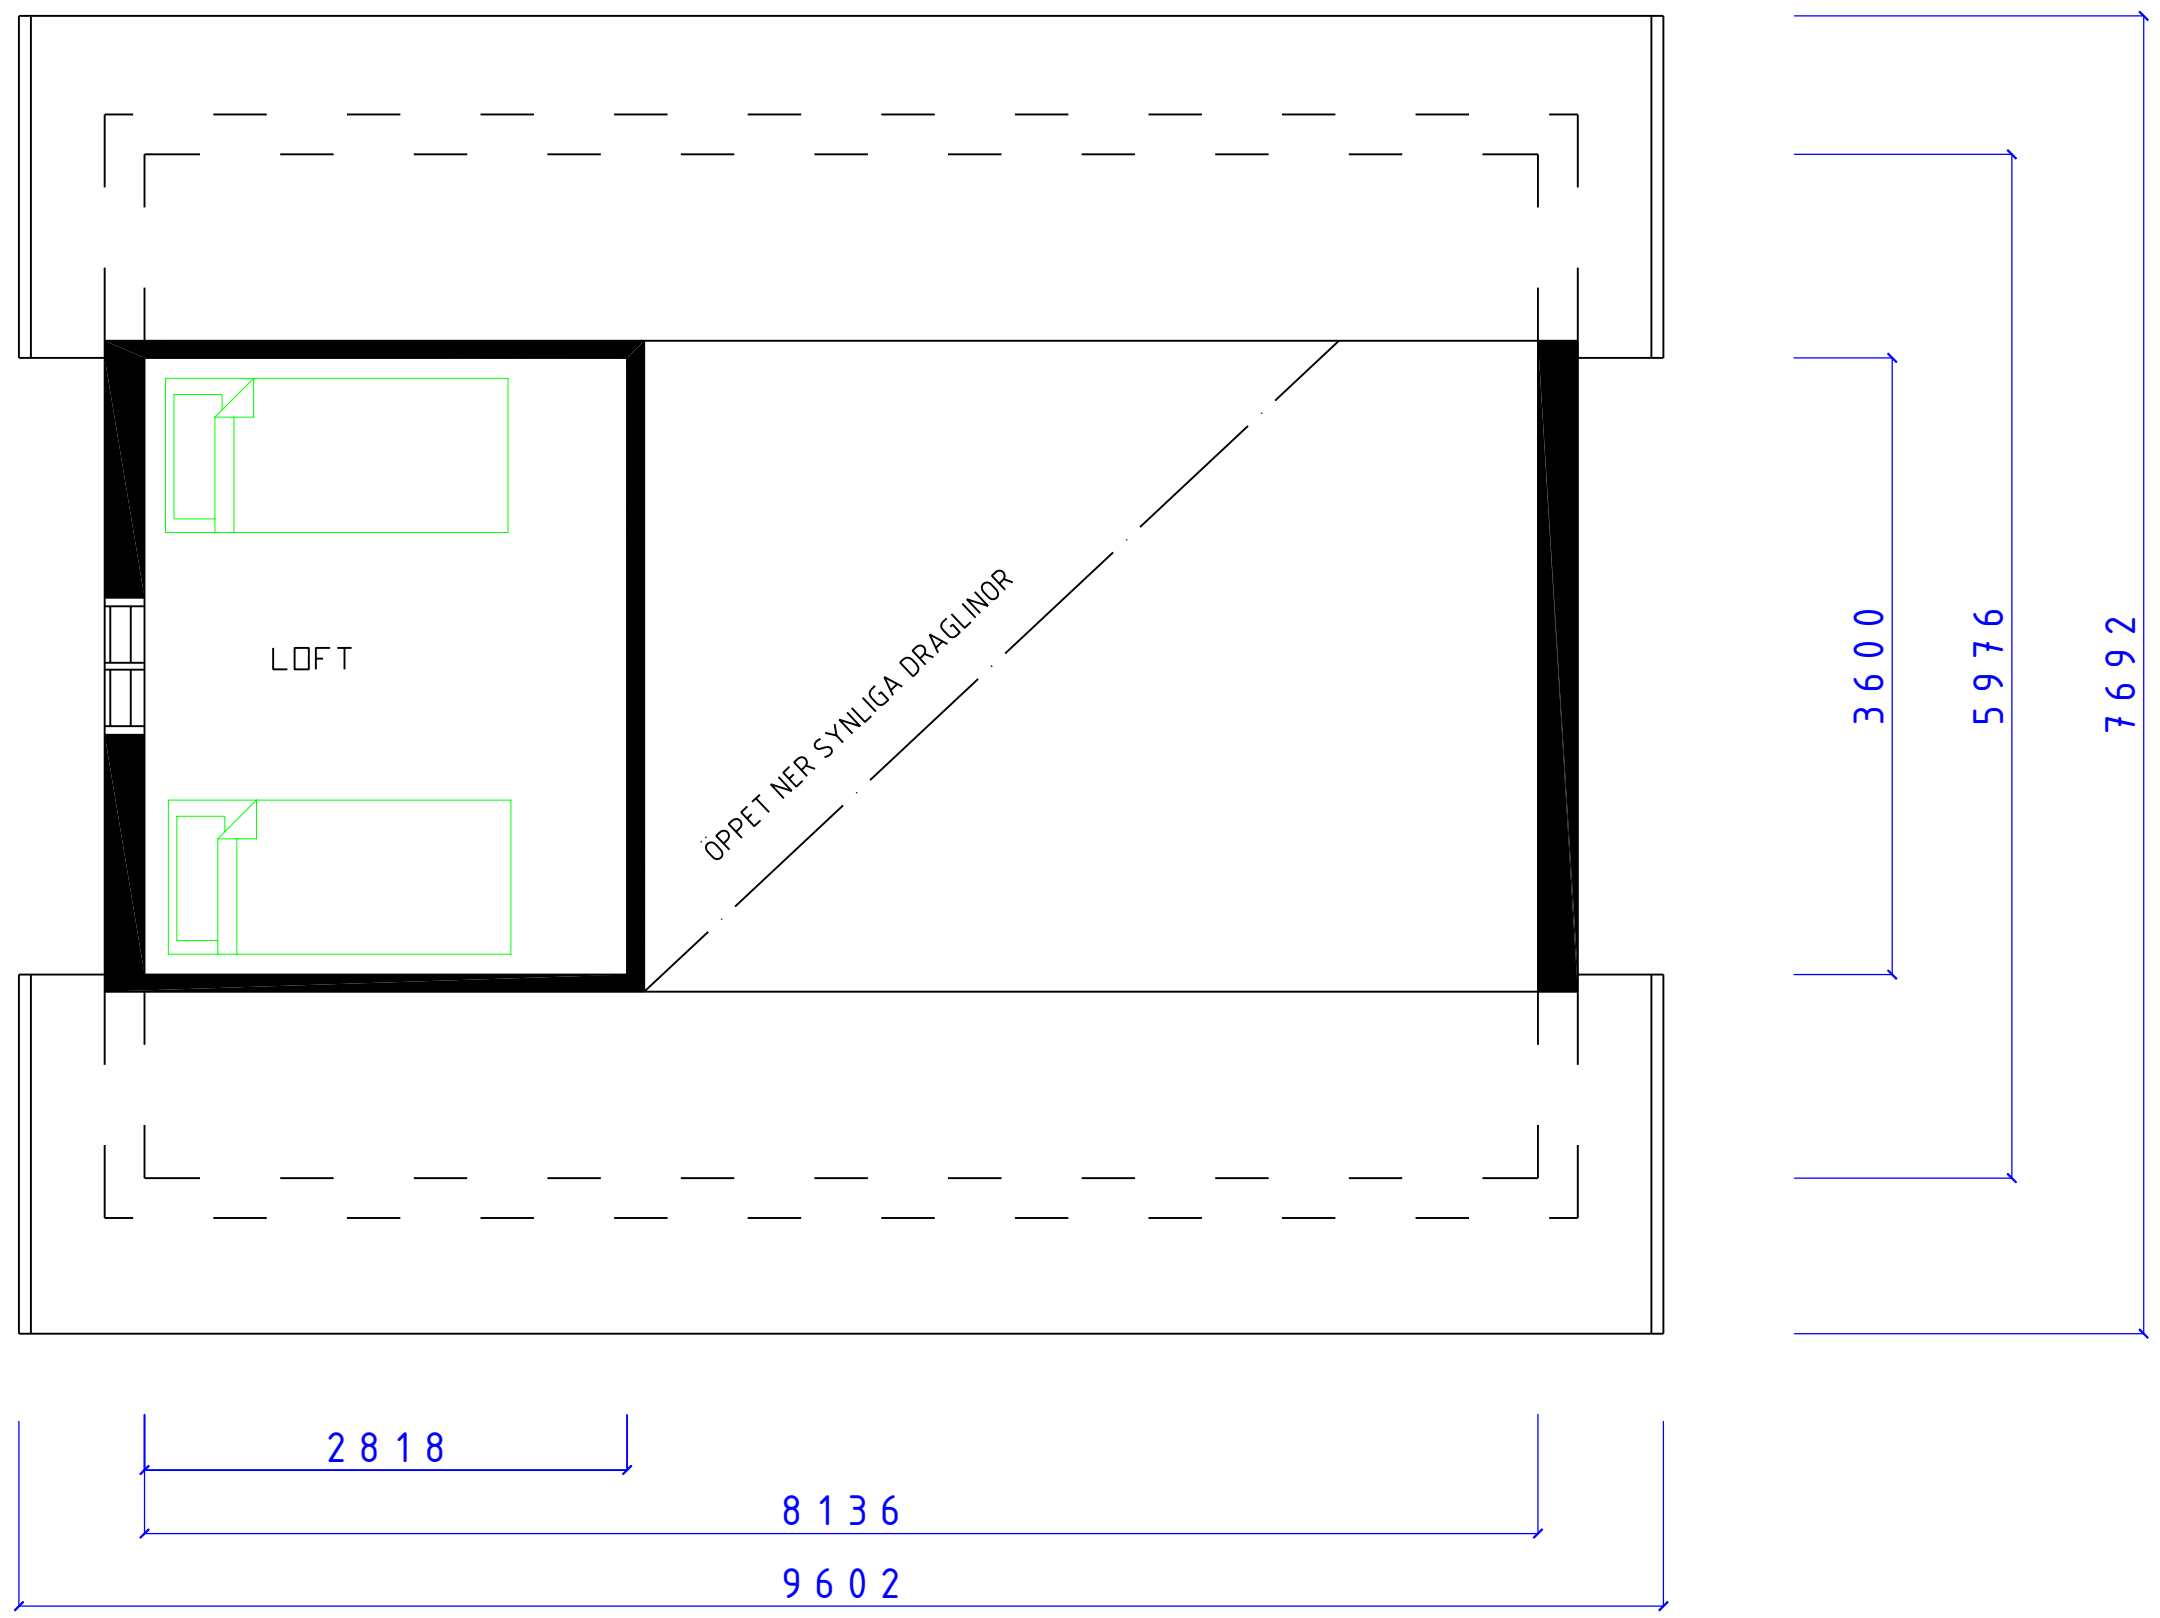


**CA-BODEN AB**  
STUGOR FÖR SJÄLMONTAGE

MEBI SERIE

SÄLSTEN  
LOFTPLAN

SIZE	DATE	DWG NO.	REV
	081208	05101382	

REVISIONS				
ZONE	REV	DESCRIPTION	DATE	APPROVED

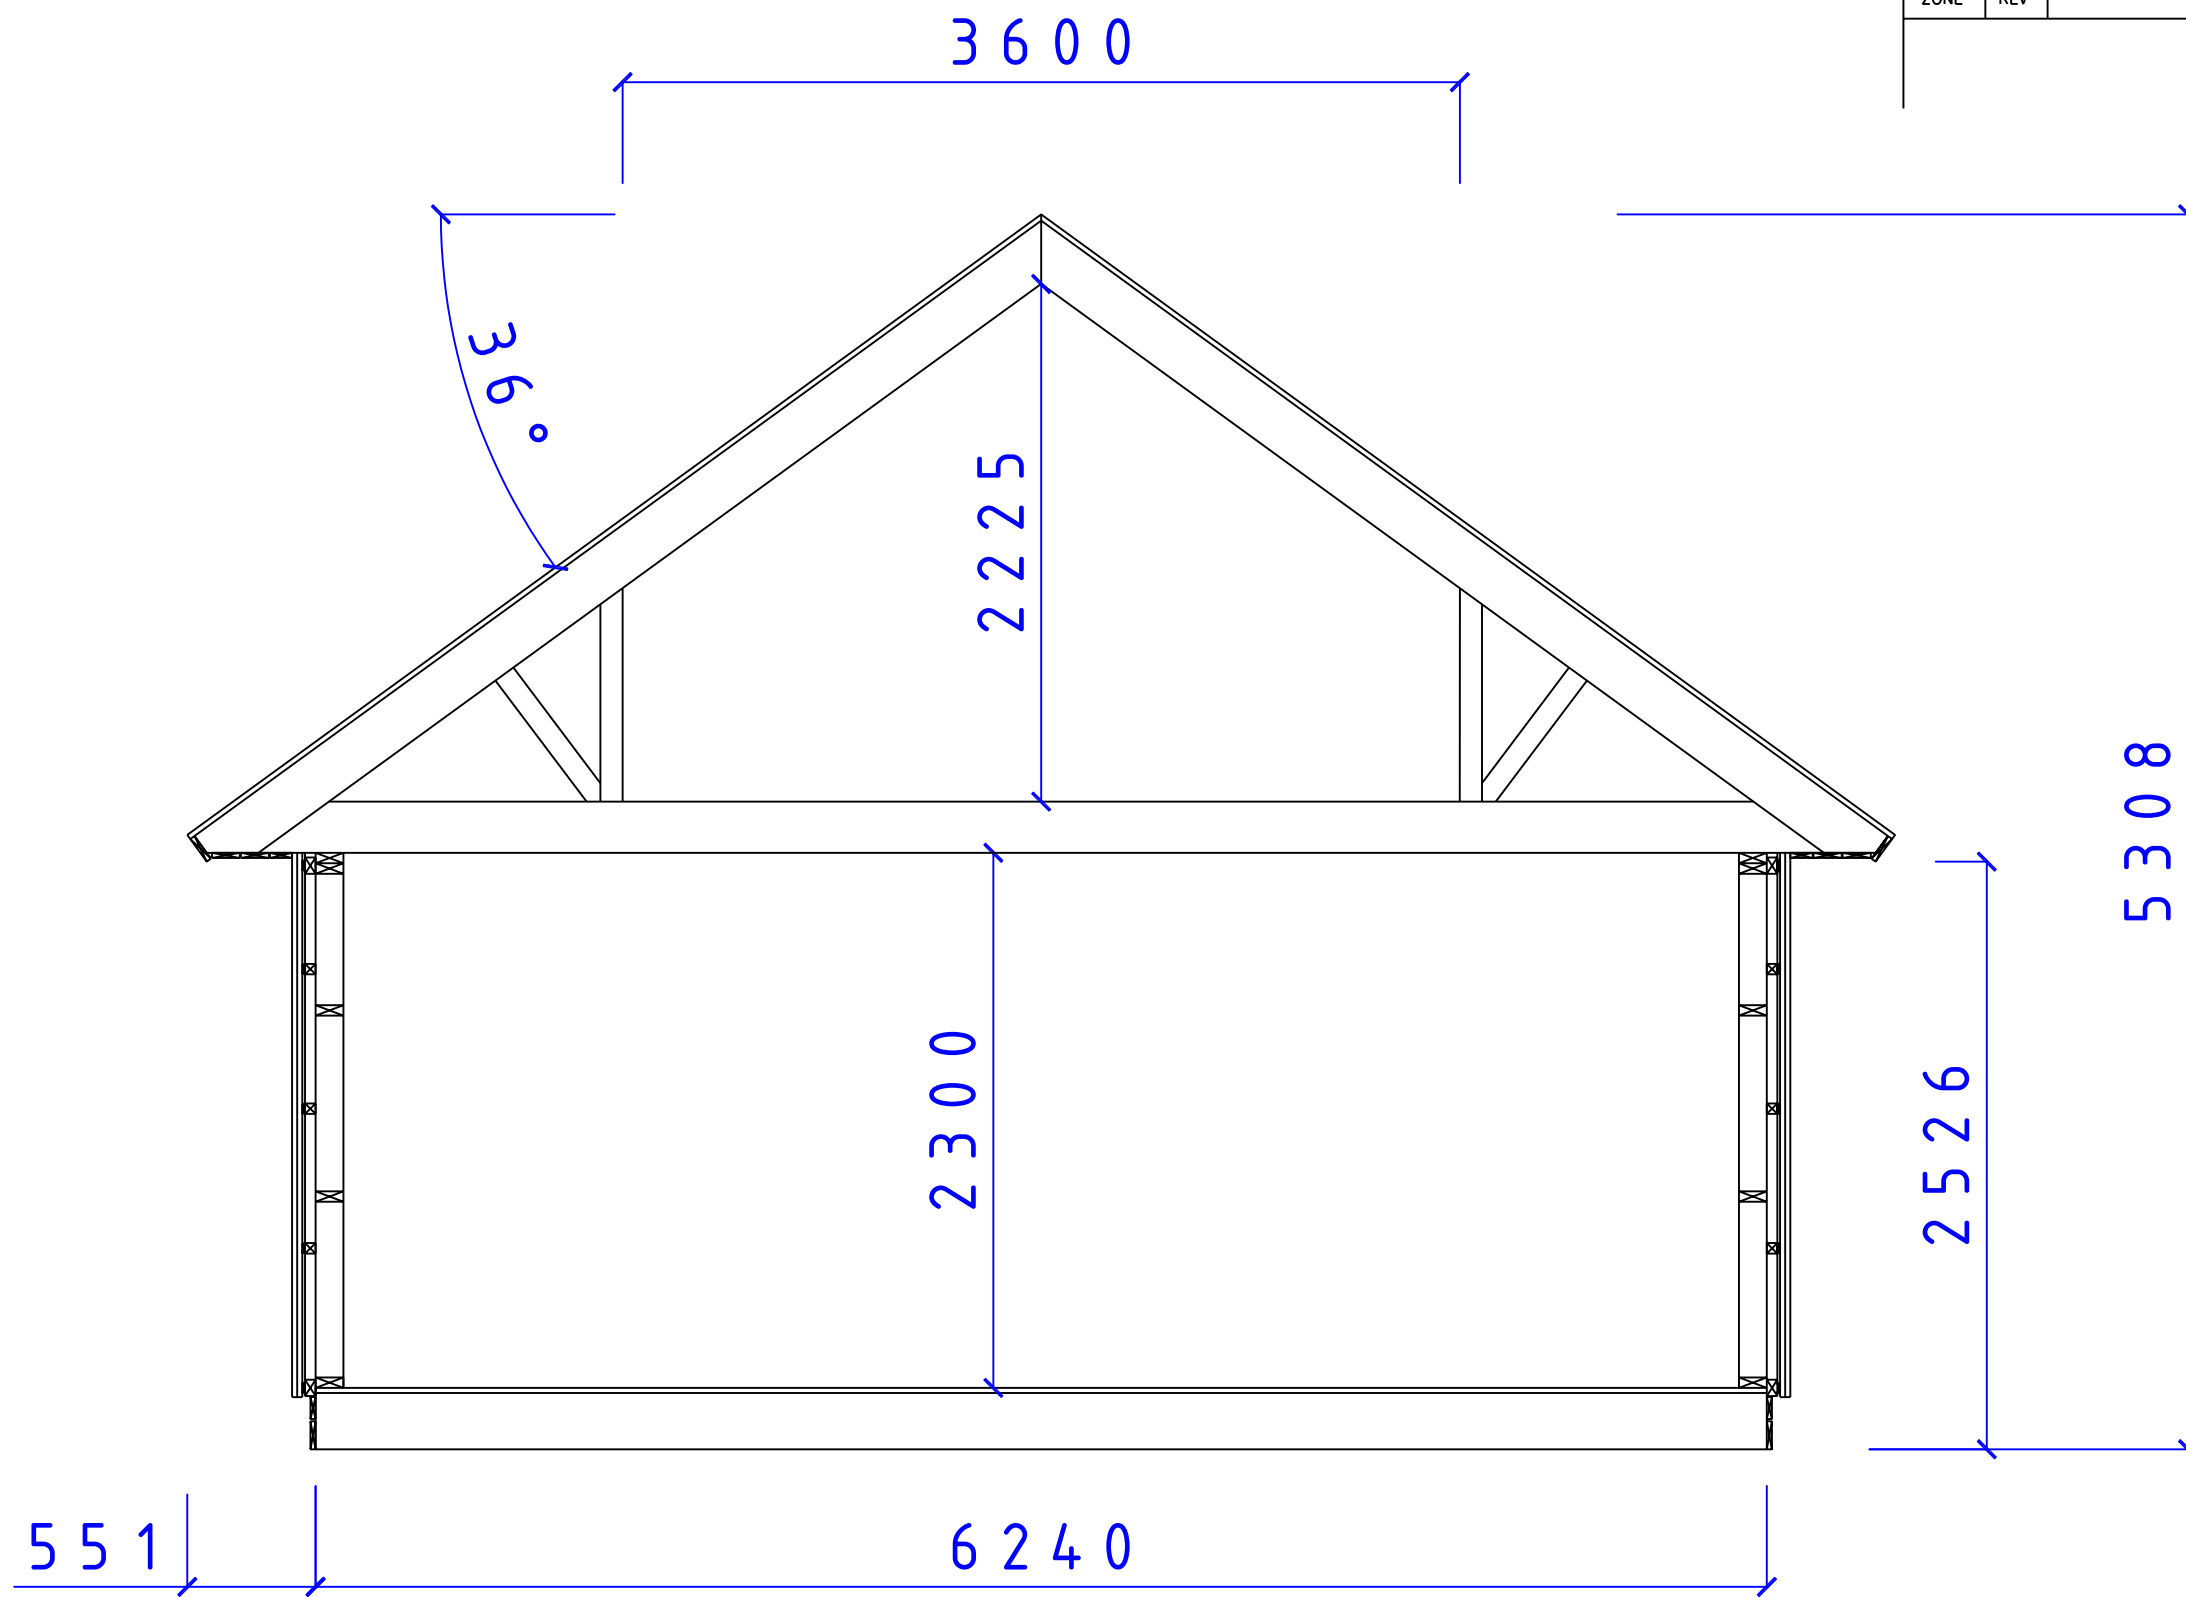

**CA-BODEN AB**  
 STUGOR FÖR SJÄLMONTAGE

SERIE MEBI  
 SEKTION MEBI SERIEN  
 TAK 36° LOFT

SIZE	DATE	DWG NO.	REV
	081128	05101340	