



REVISIONS				
ZONE	REV	DESCRIPTION	DATE	APPROVED

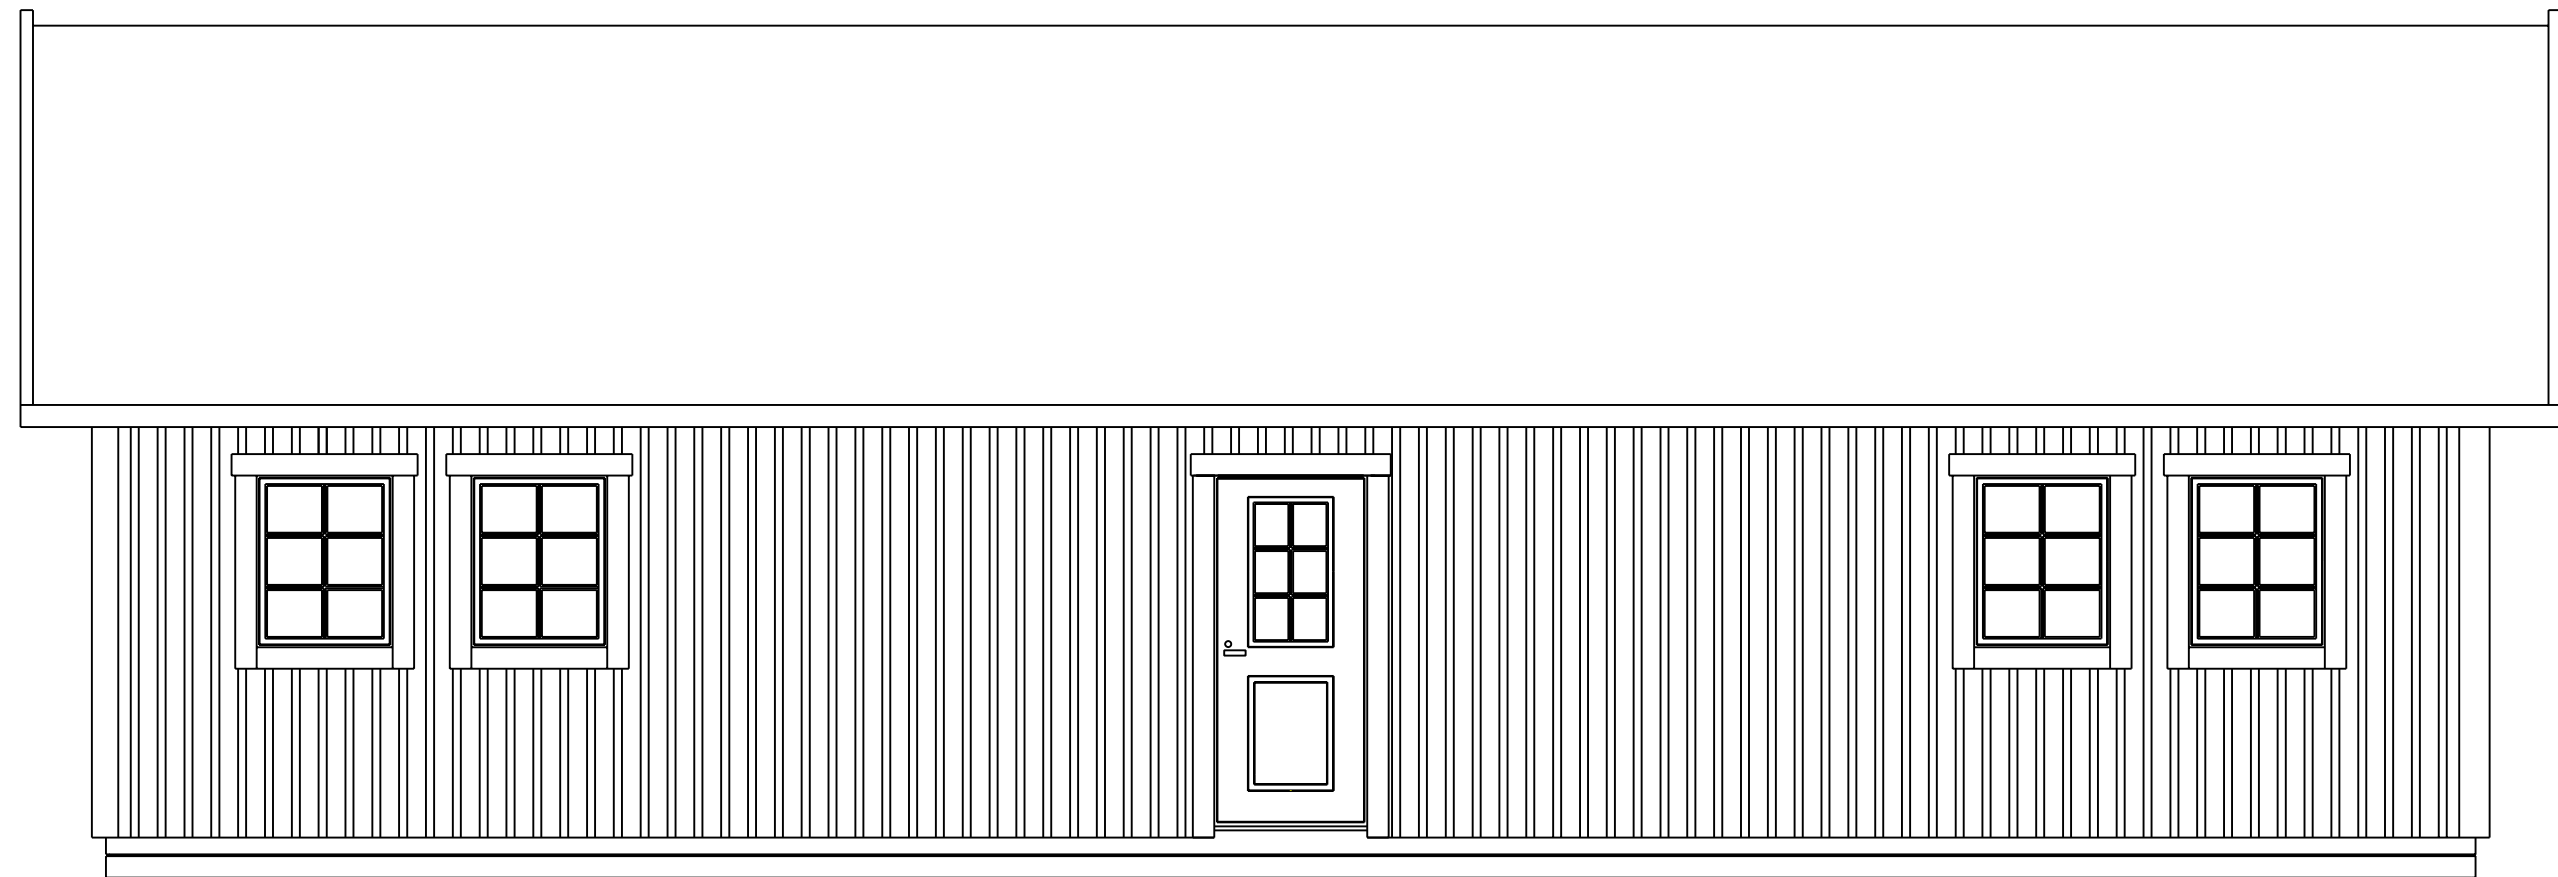


500 | 13200

2518 | 4761

 <p><b>CA-BODEN AB</b> STUGOR FÖR SJÄLVMONTAGE</p>	SERIE MEBI			
	SJÖVIK FASAD F8x10 D9x20 T30°			
SIZE	DATE	DWG NO.	REV	
	090116	05101448		
<small>Fiskaregatan 11 871 39 Hårnäsönd</small>		<small>www.cbodense.se 0611-21790</small>		<small>Christer Arberg Tele: 0705-984050</small>
SCALE: 1:100/A3			Designed by: SMÅLÄNNING	SHEET

REVISIONS				
ZONE	REV	DESCRIPTION	DATE	APPROVED

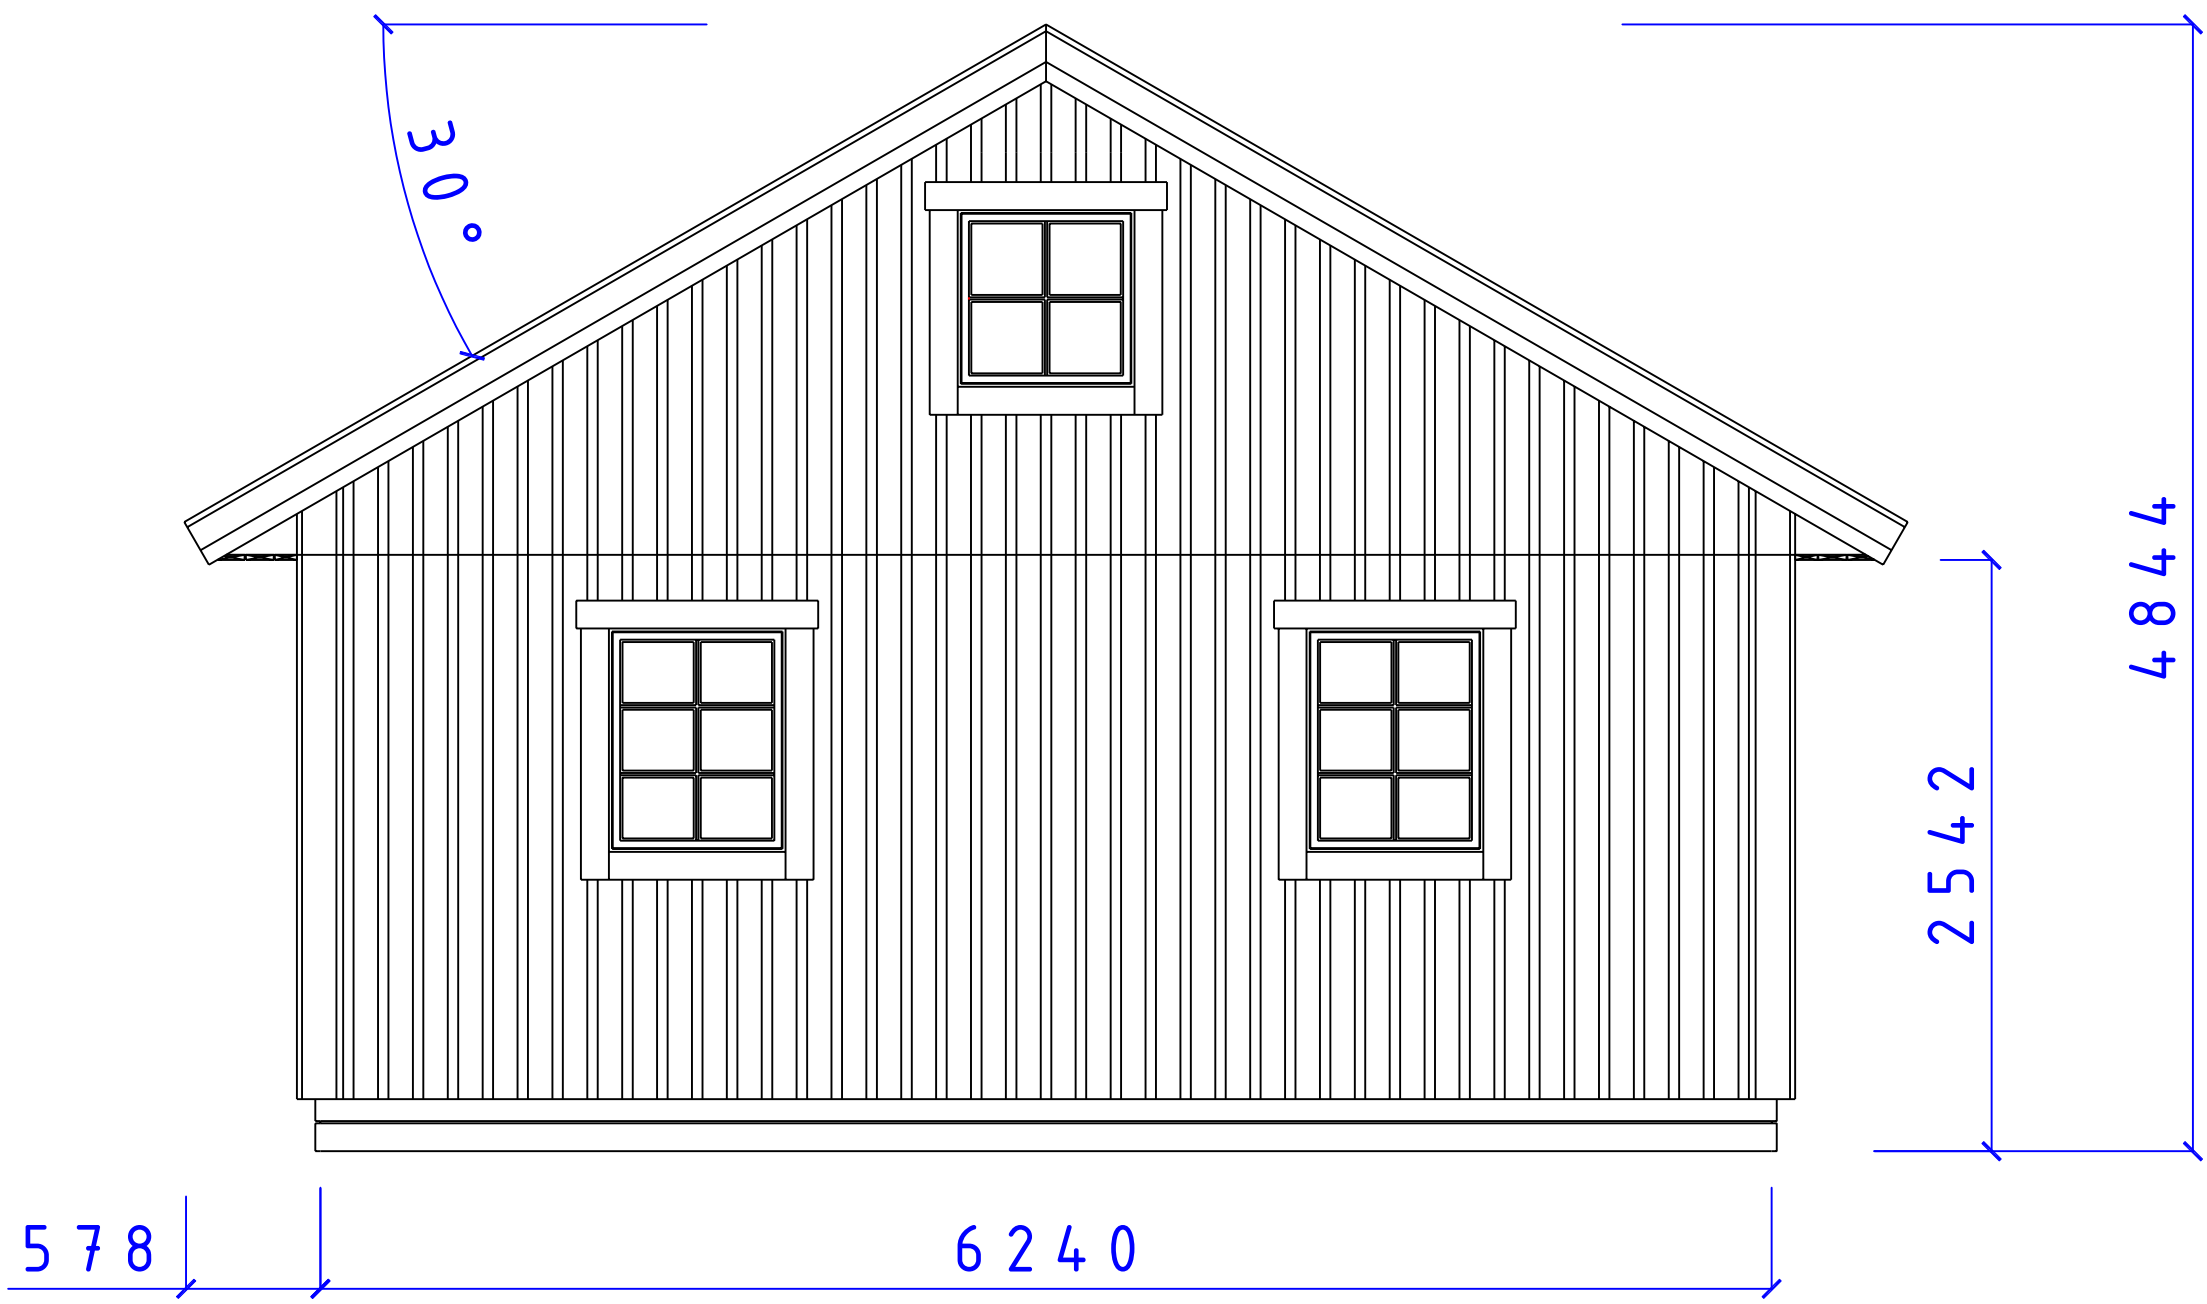


**CA-BODEN AB**  
 STUGOR FÖR SJÄLVMONTAGE

SERIE MEBI

FASAD GAVEL  
 F8x10 8x8 T30°


SIZE	DATE	DWG NO.	REV
	090116	05101449	

REVISIONS				
ZONE	REV	DESCRIPTION	DATE	APPROVED

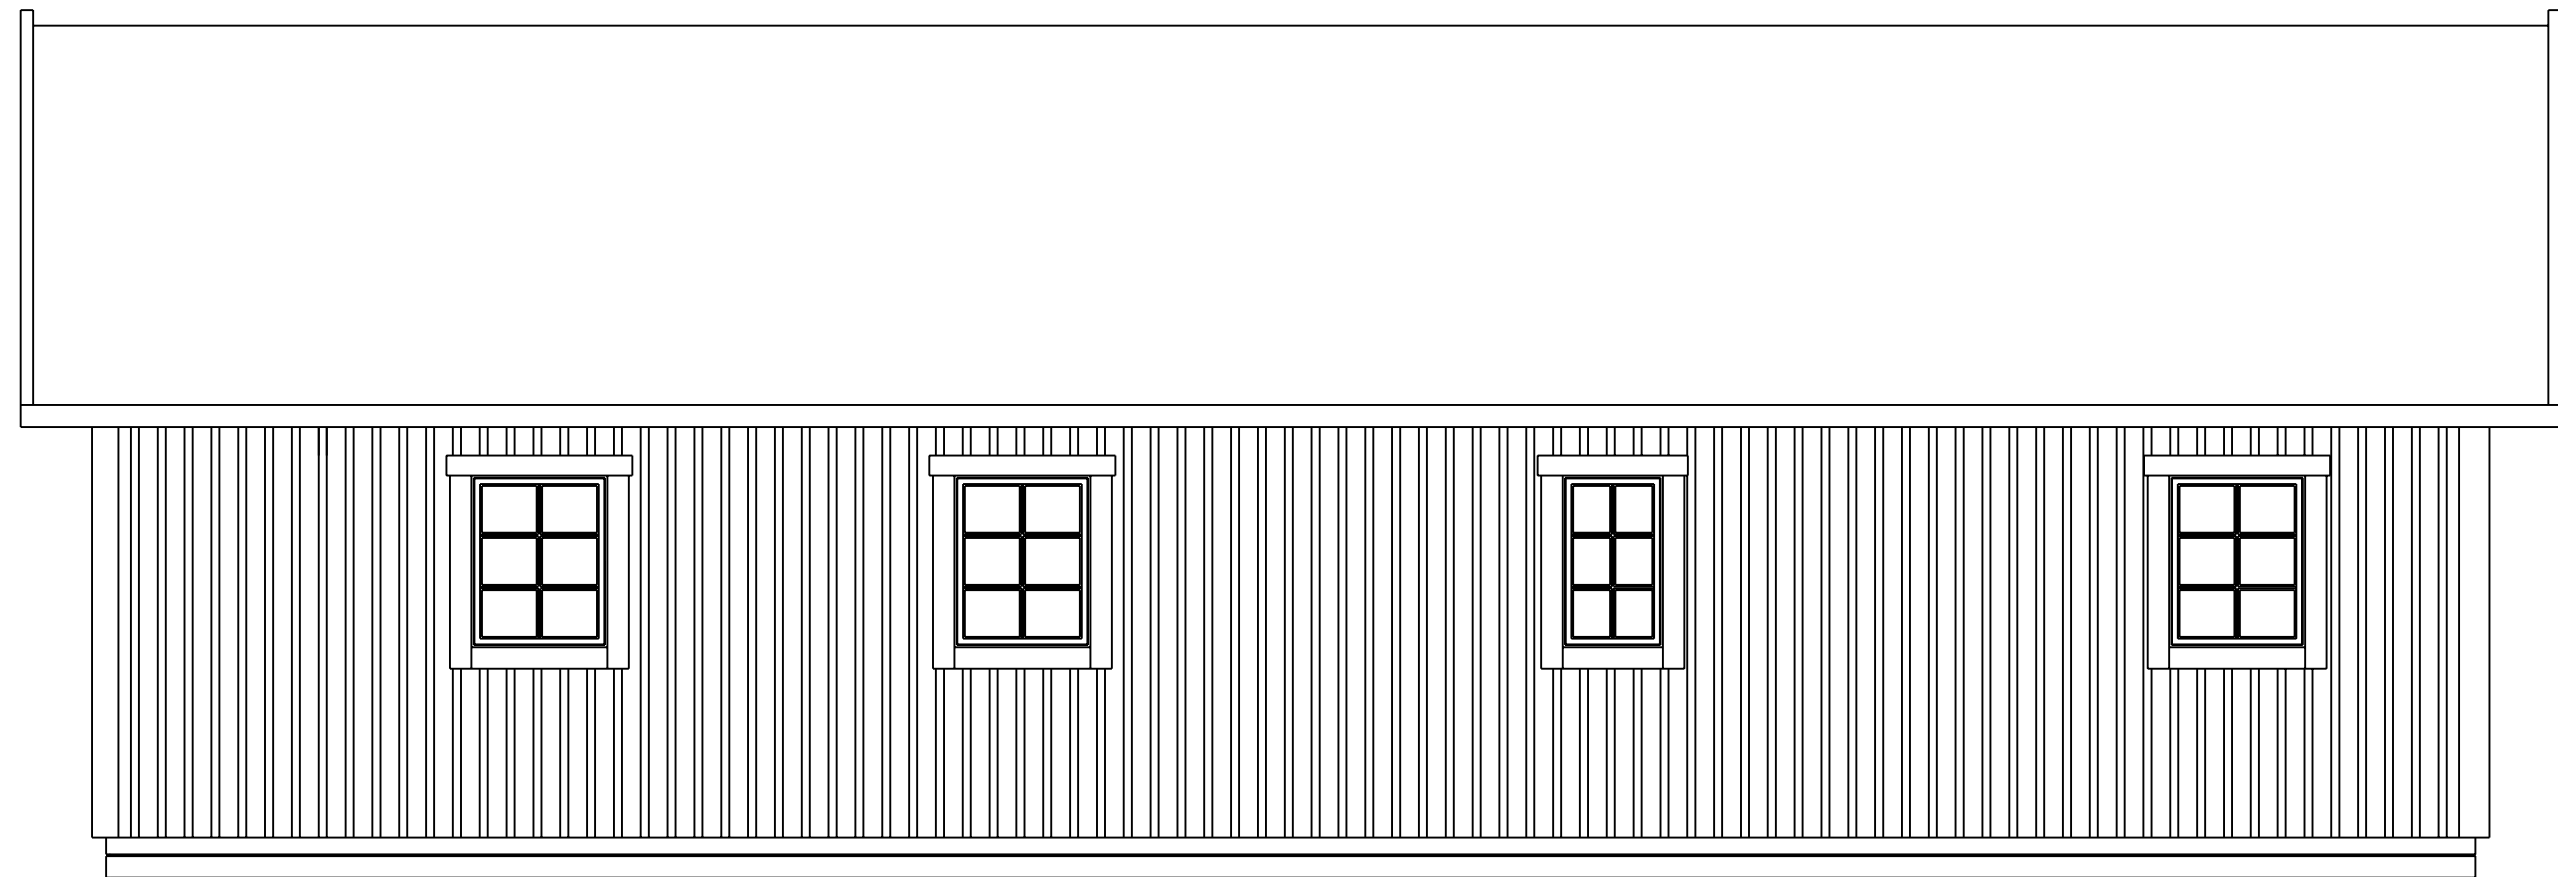


500 | 13200

2518 | 4761

 <p><b>CA-BODEN AB</b> STUGOR FÖR SJÄLVMONTAGE</p>	SERIE MEBI			
	SJÖVIK FASAD F8x10 6x10 T30°			
<small>Fiskaregatan 11 871 39 Hårnäsönd</small>	<small>www.cabodense 0611-21790</small>	<small>Christer Arberg Tele: 0705-984050</small>	<small>SCALE: 1:100/A3</small>	<small>Designed by: SMÅLÄNNING</small>
SIZE	DATE	DWG NO.	REV	SHEET
	090116	05101447		

REVISIONS				
ZONE	REV	DESCRIPTION	DATE	APPROVED

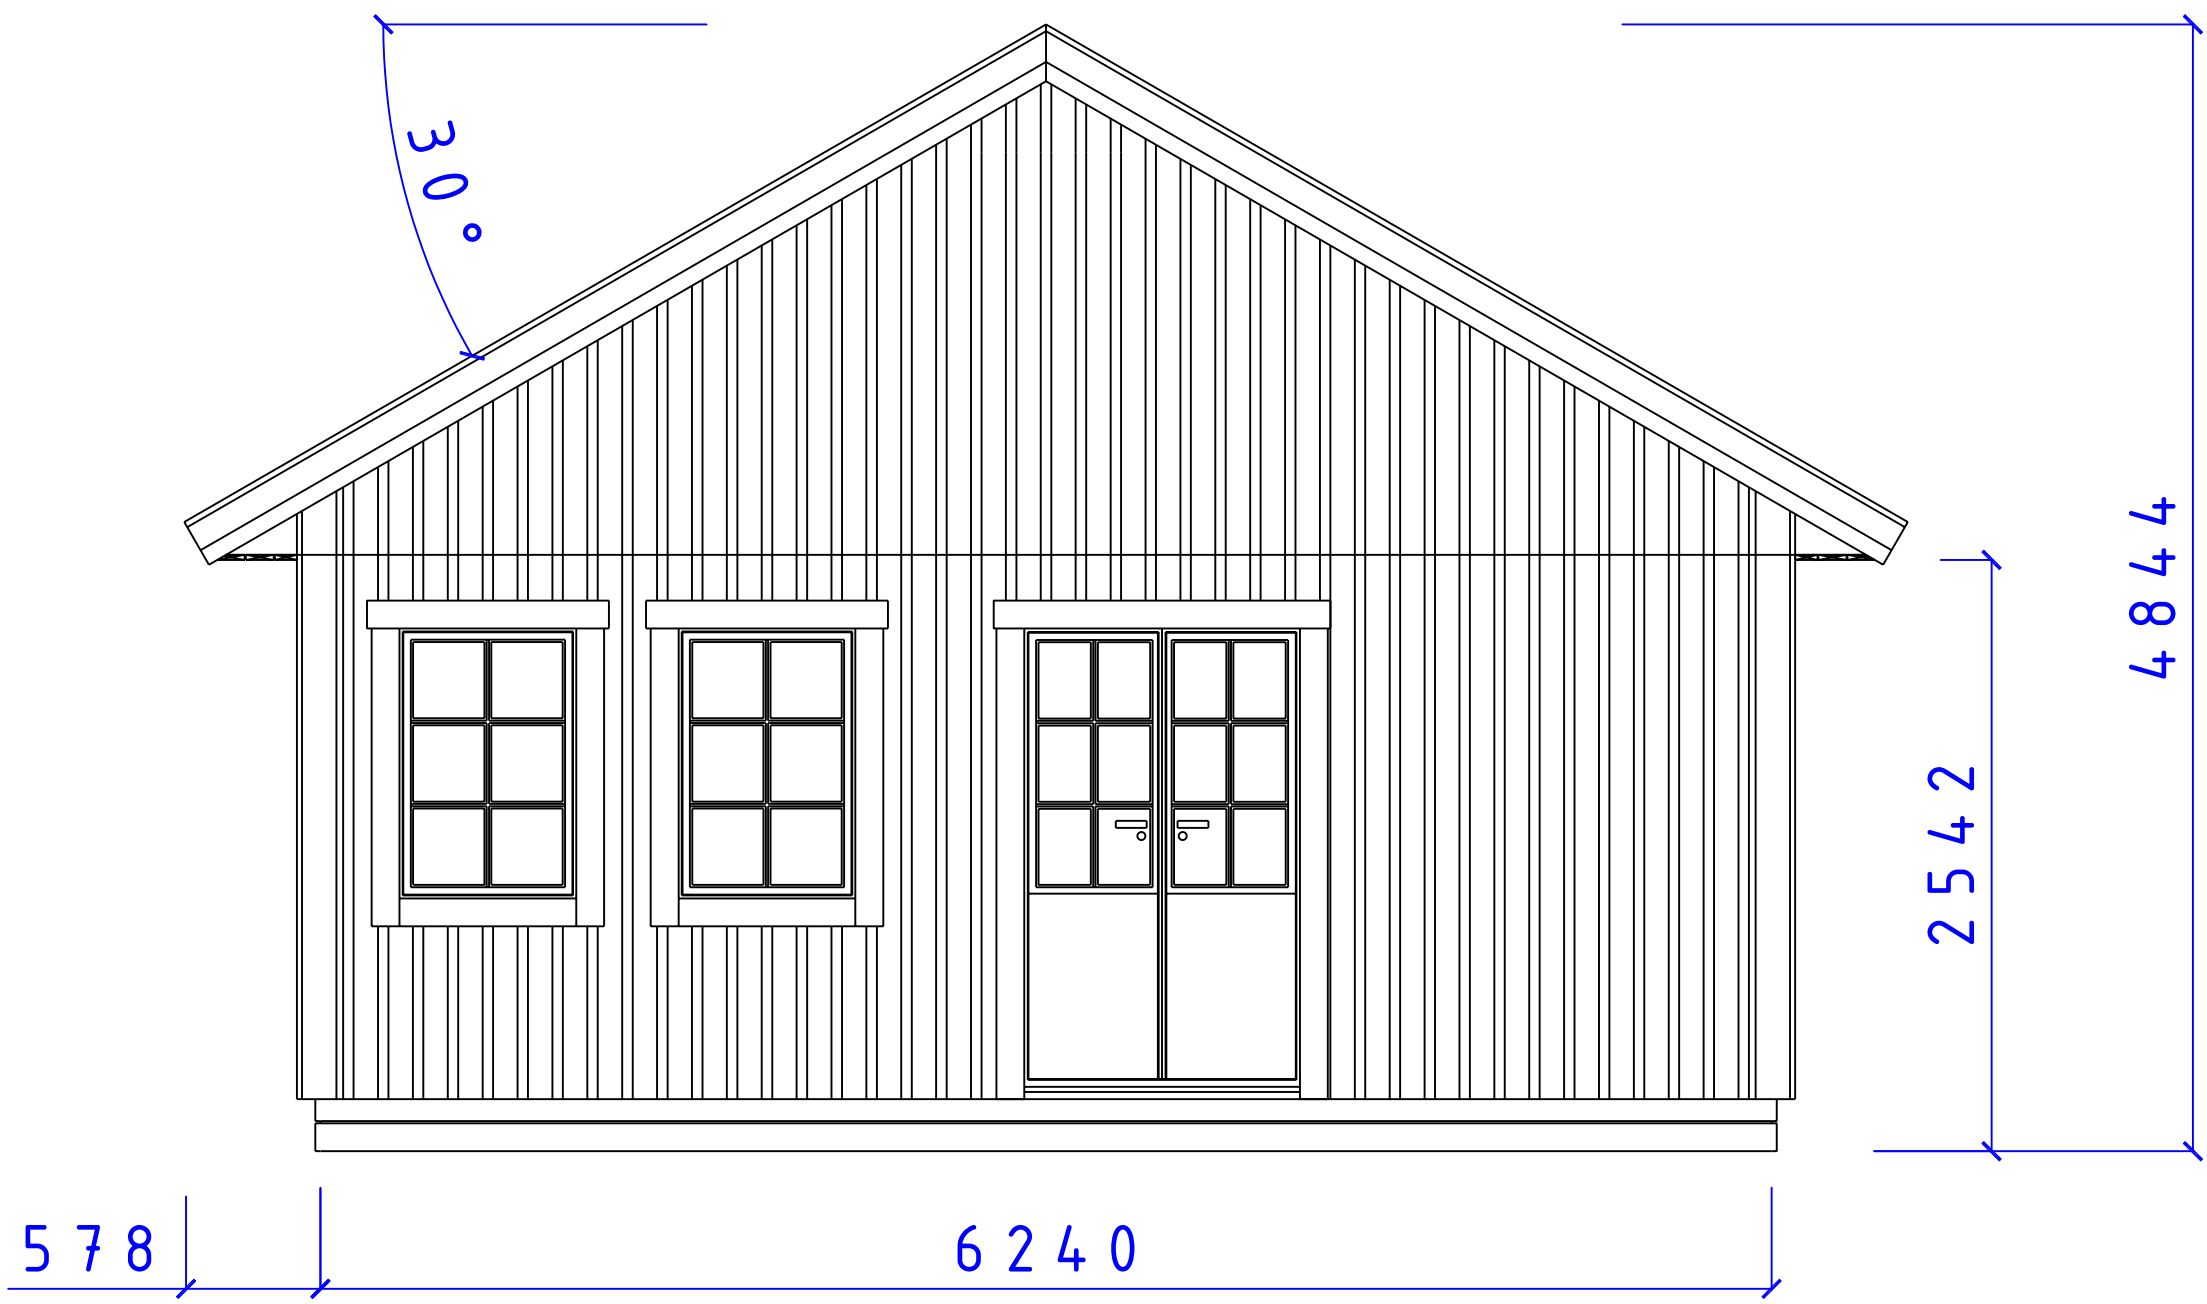


**CA-BODEN AB**  
 STUGOR FÖR SJÄLMONTAGE


SERIE MEBI

FASAD GAVEL  
 F8x12 D14-20/12 T30°

SIZE	DATE	DWG NO.	REV
	090116	05101450	

REVISIONS				
ZONE	REV	DESCRIPTION	DATE	APPROVED

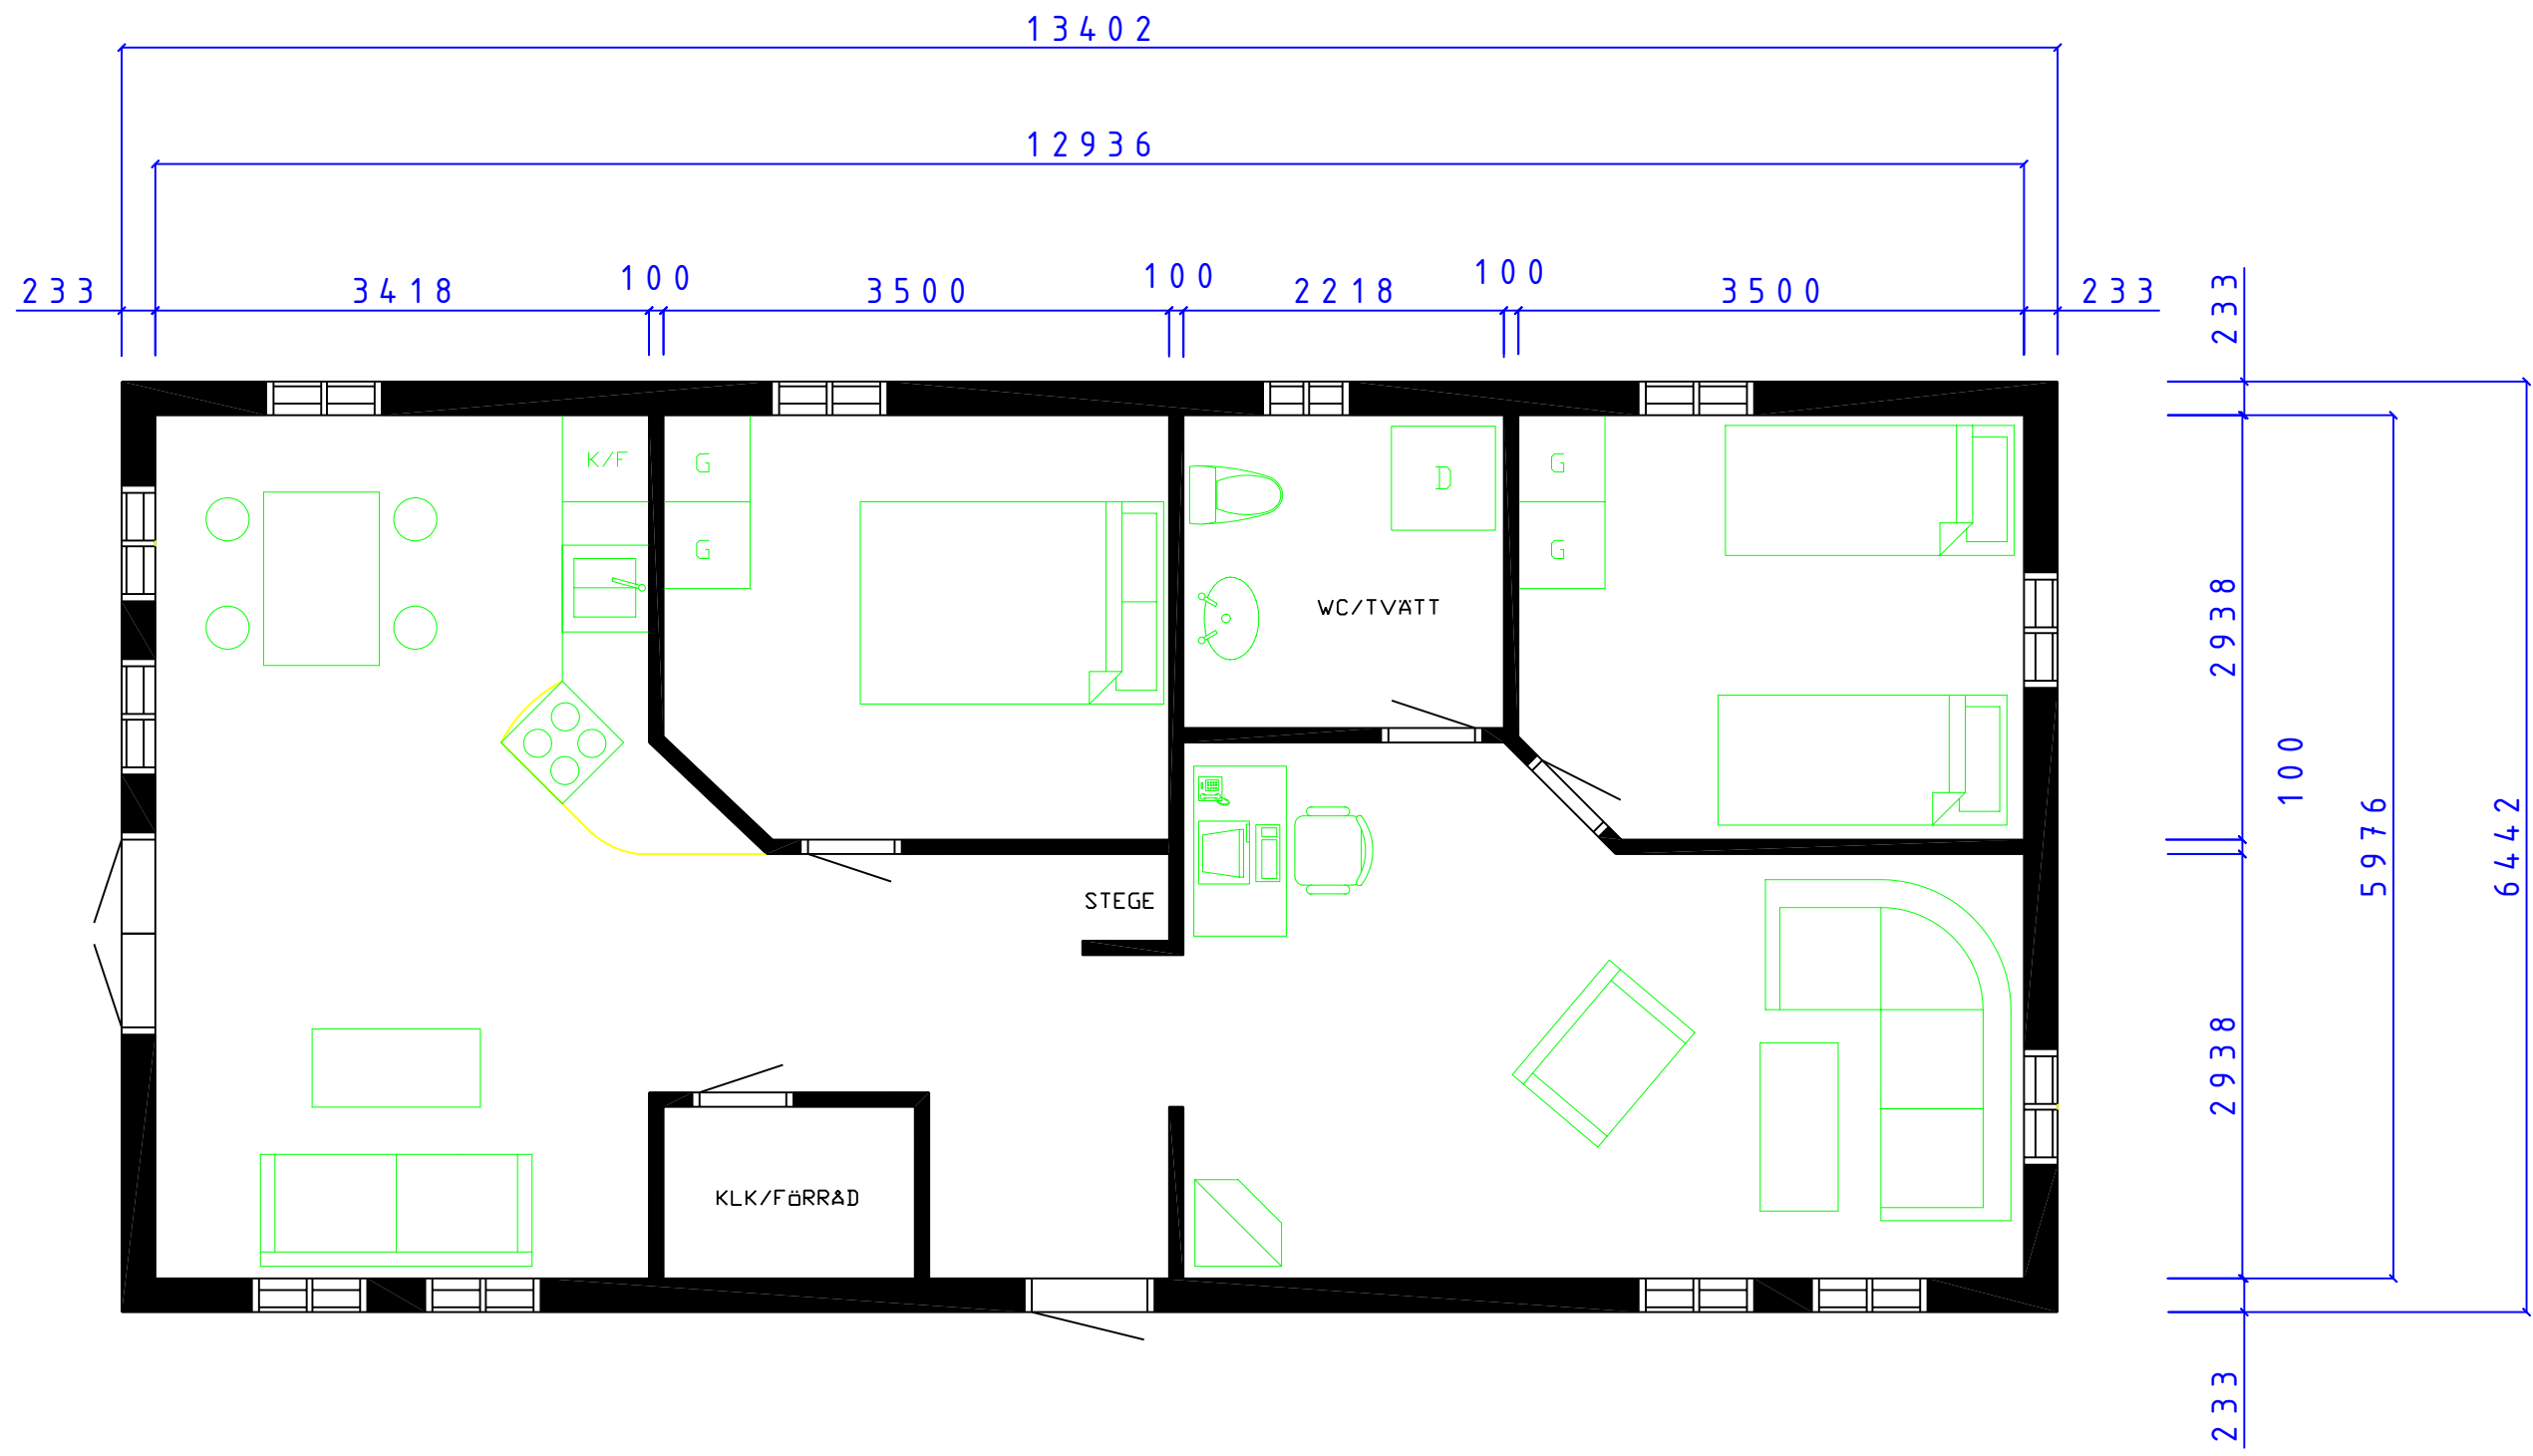



**CA-BODEN AB**  
STUGOR FÖR SJÄLVMONTAGE




MEBI SERIE


SJÖVIK  
PLAN

SIZE	DATE	DWG NO.	REV
081211	081211	05101389	


Fiskaregatan 11  
871 39 Hjärsnäs
www.cbodense.se  
0611-21790
Christer Arberg  
Tele: 0705-984050
SCALE 1:100/A3
Designed by: SMÅLÄNNING
SHEET

REVISIONS				
ZONE	REV	DESCRIPTION	DATE	APPROVED

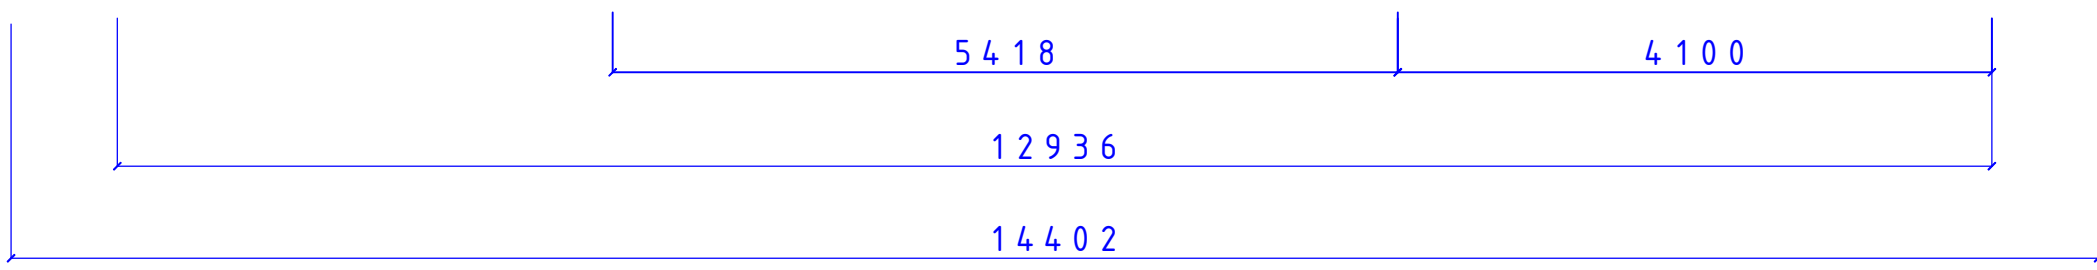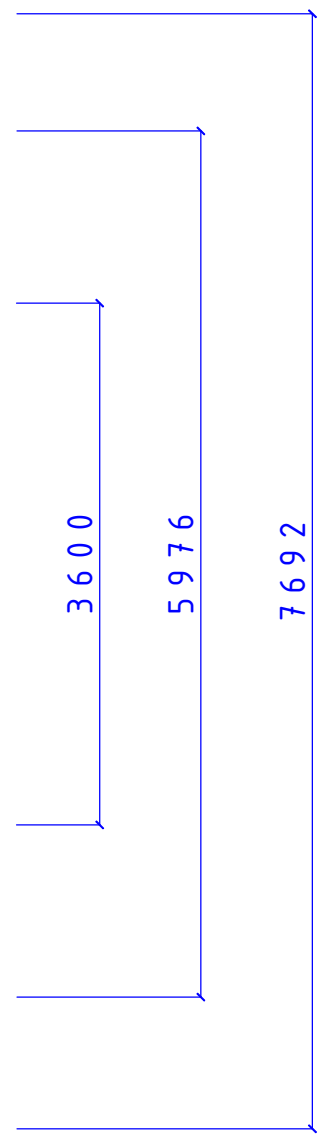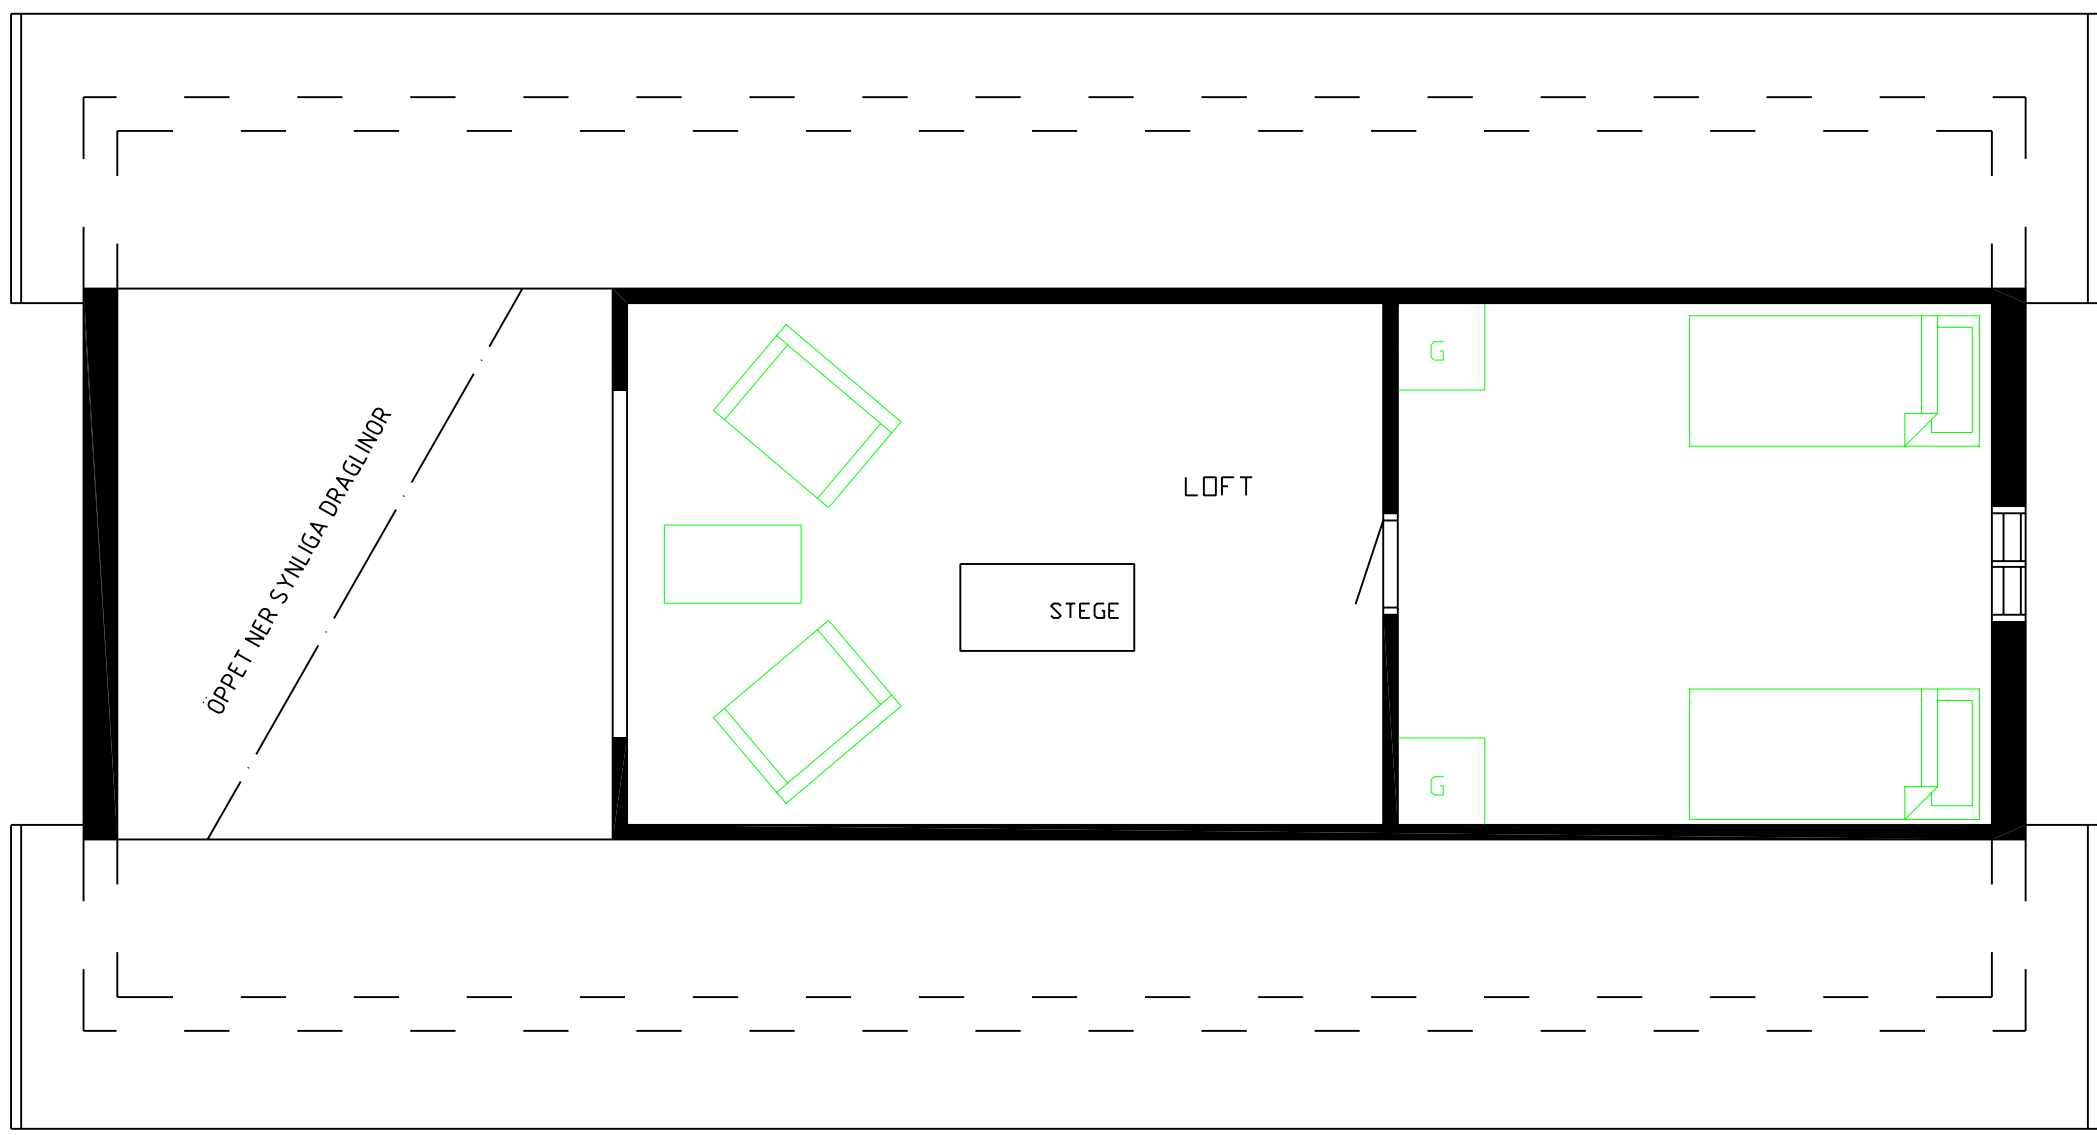

		MEBI SERIE	
		SJÖVIK LOFTPLAN	
SIZE	DATE	DWG NO.	REV
	081215	05101392	
<small>Fiskaregatan 11 871 39 Hårnäsönd</small>		<small>www.cabodense 0611-21790</small>	
<small>Christer Arberg Tele: 0705-984050</small>		<small>SCALE 1:100/A3</small>	<small>Designed by: SMÅLÄNNING</small>
		<small>SHEET</small>	

REVISIONS				
ZONE	REV	DESCRIPTION	DATE	APPROVED

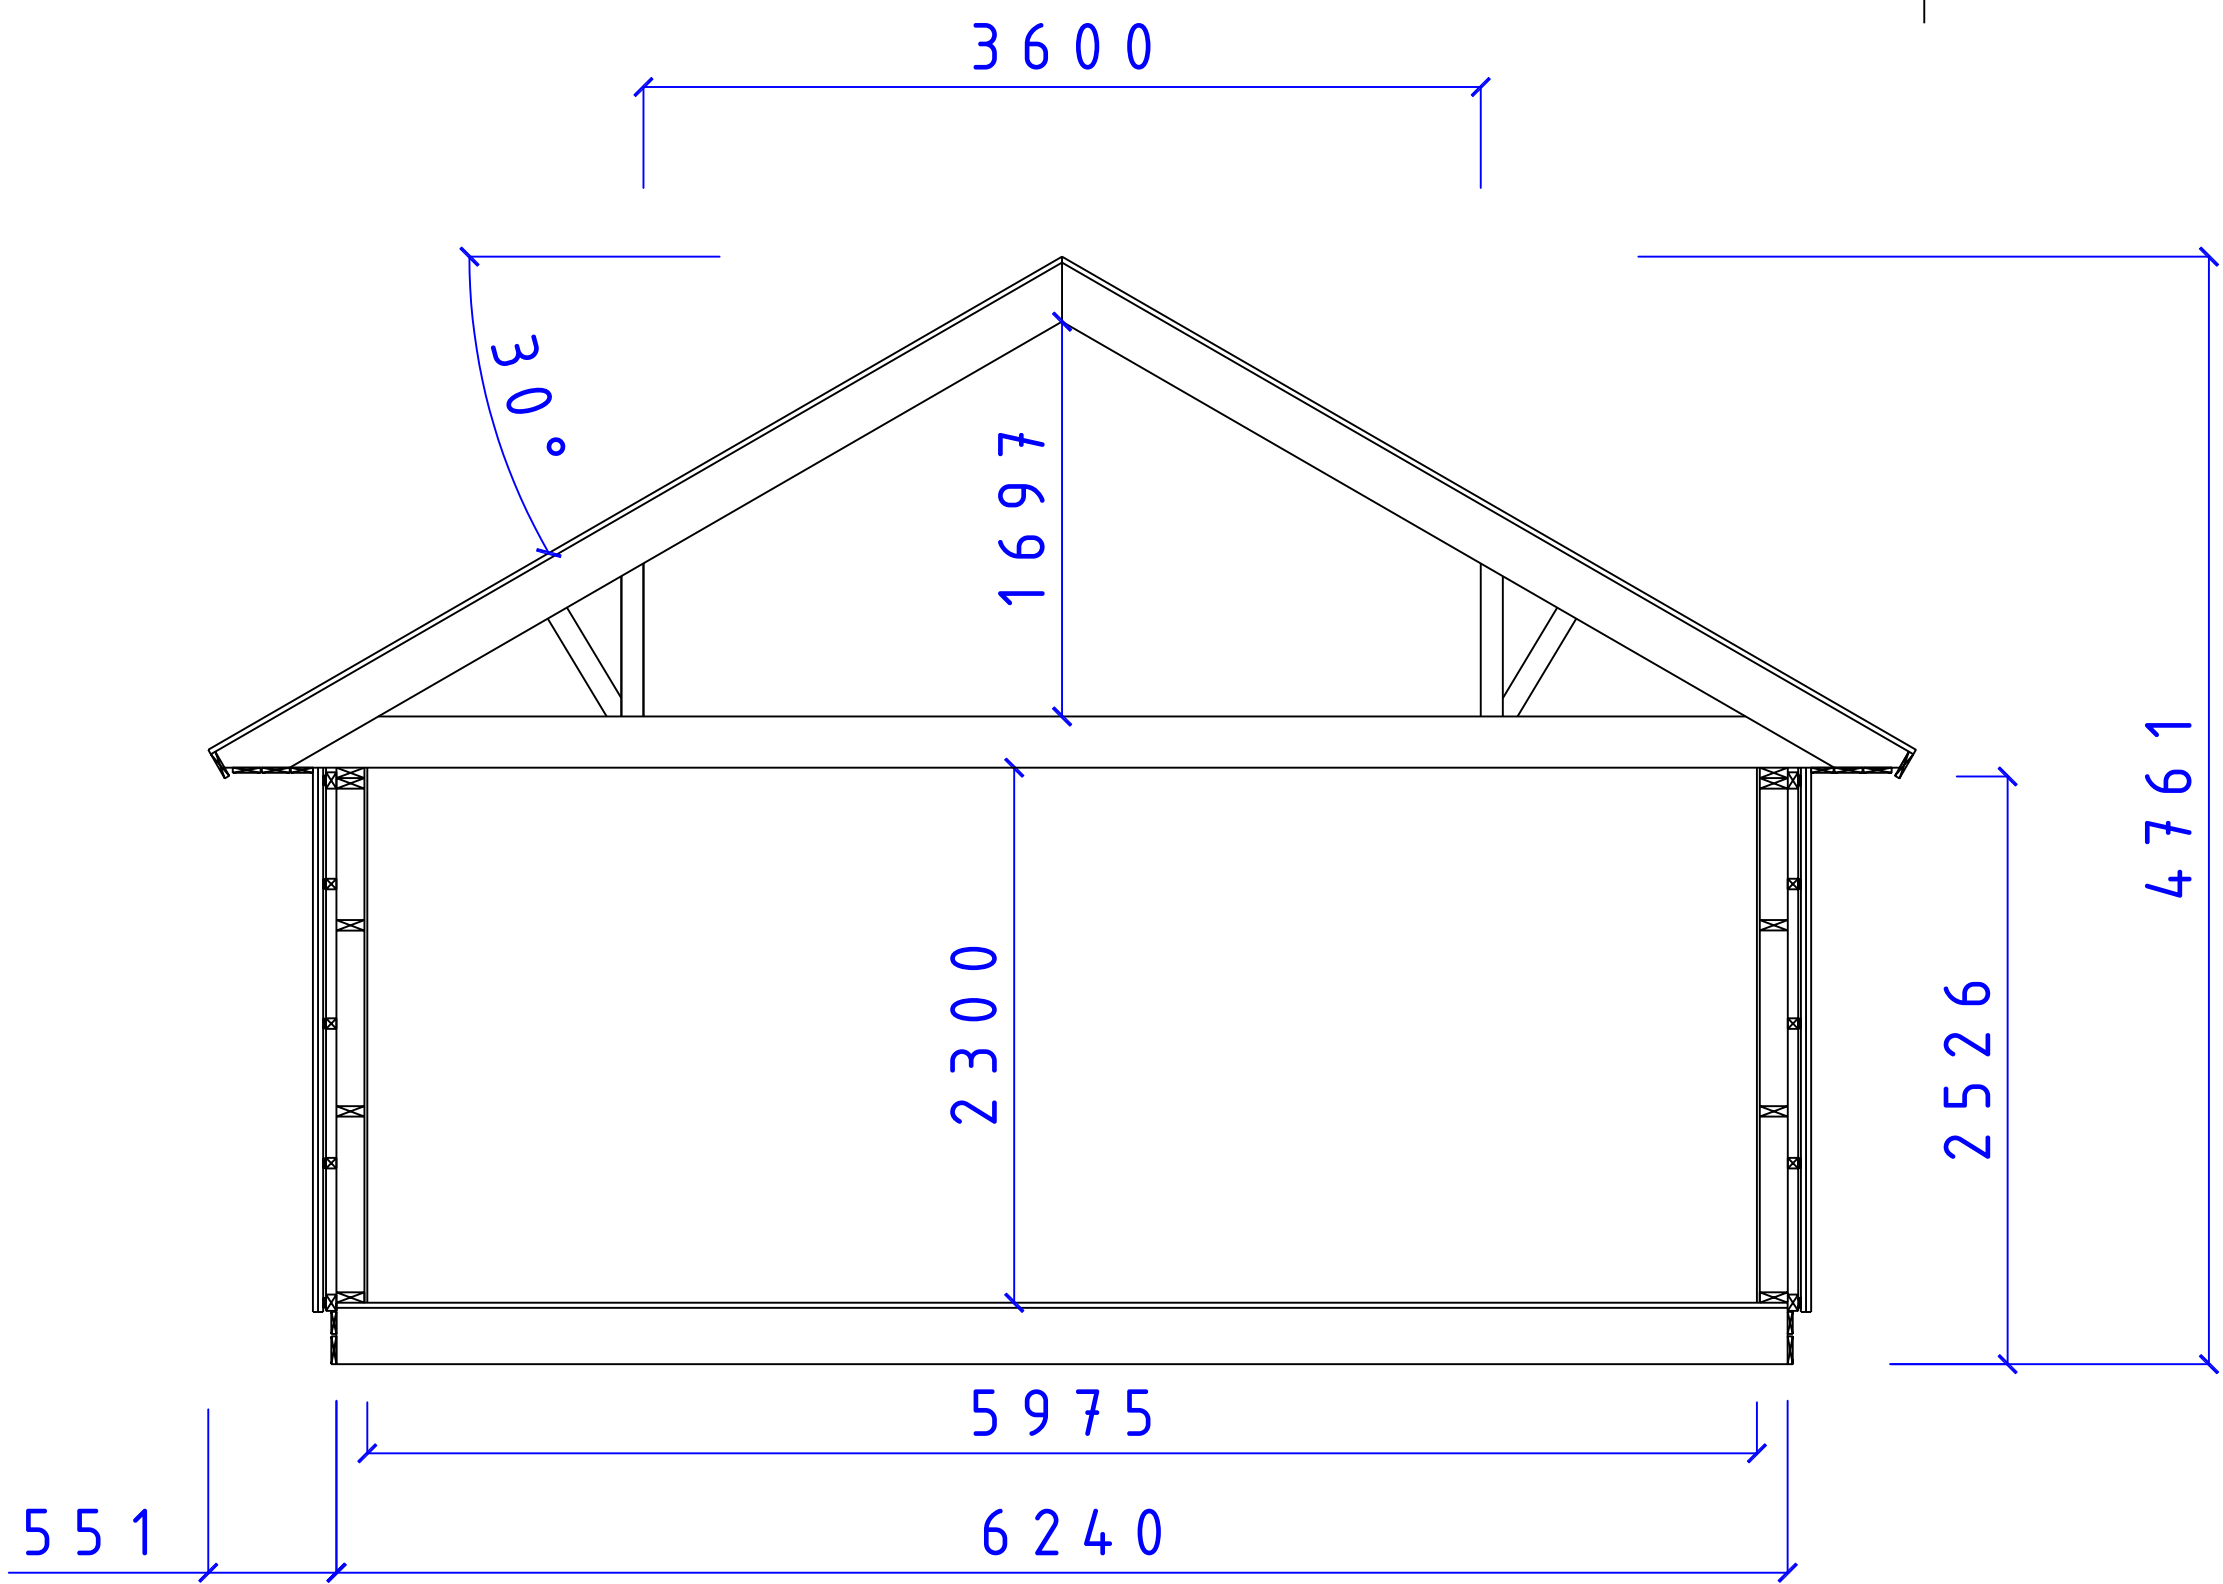

**CA-BODEN AB**  
 STUGOR FÖR SJÄLVMONTAGE

SERIE MEBI  
 SEKTION MEBI SERIEN  
 TAK 30° LOFT

SIZE	DATE	DWG NO.	REV
		081231	05101409