


REVISIONS				
ZONE	REV	DESCRIPTION	DATE	APPROVED

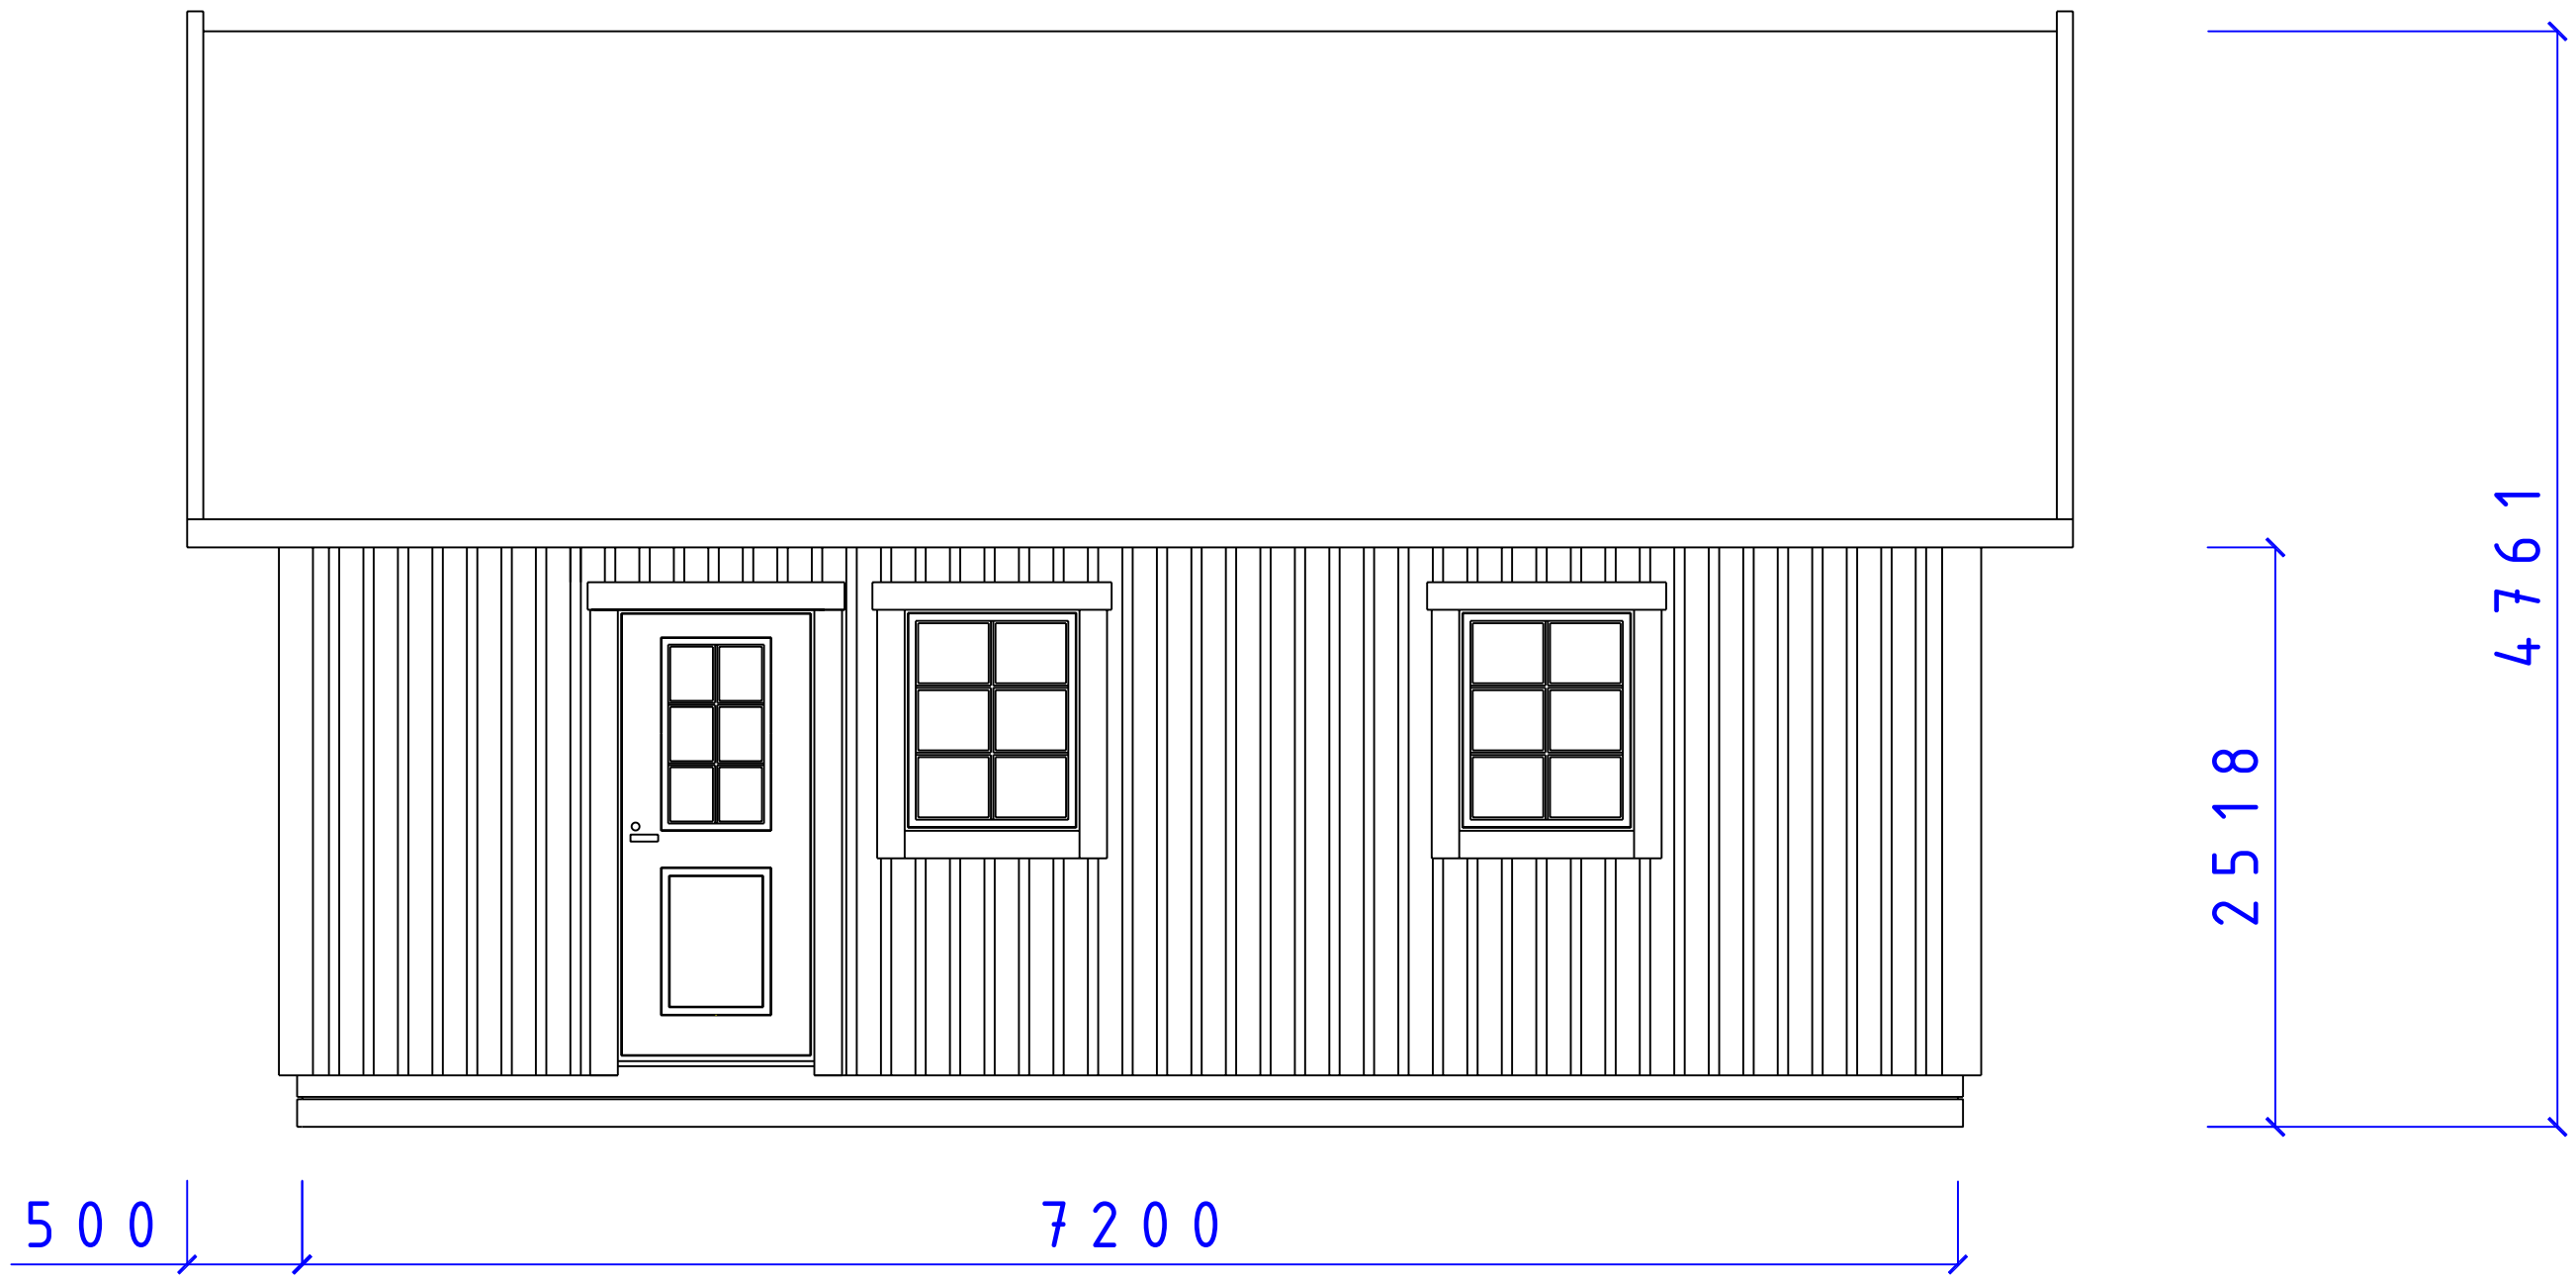


CA-BODEN AB
 STUGOR FÖR SJÄLMONTAGE

SERIE MEBI
 SOLUM FASAD
 F8 x 10 D9 x 20 T30°

SIZE	DATE	DWG NO.	REV
	090105	05101421	

REVISIONS				
ZONE	REV	DESCRIPTION	DATE	APPROVED

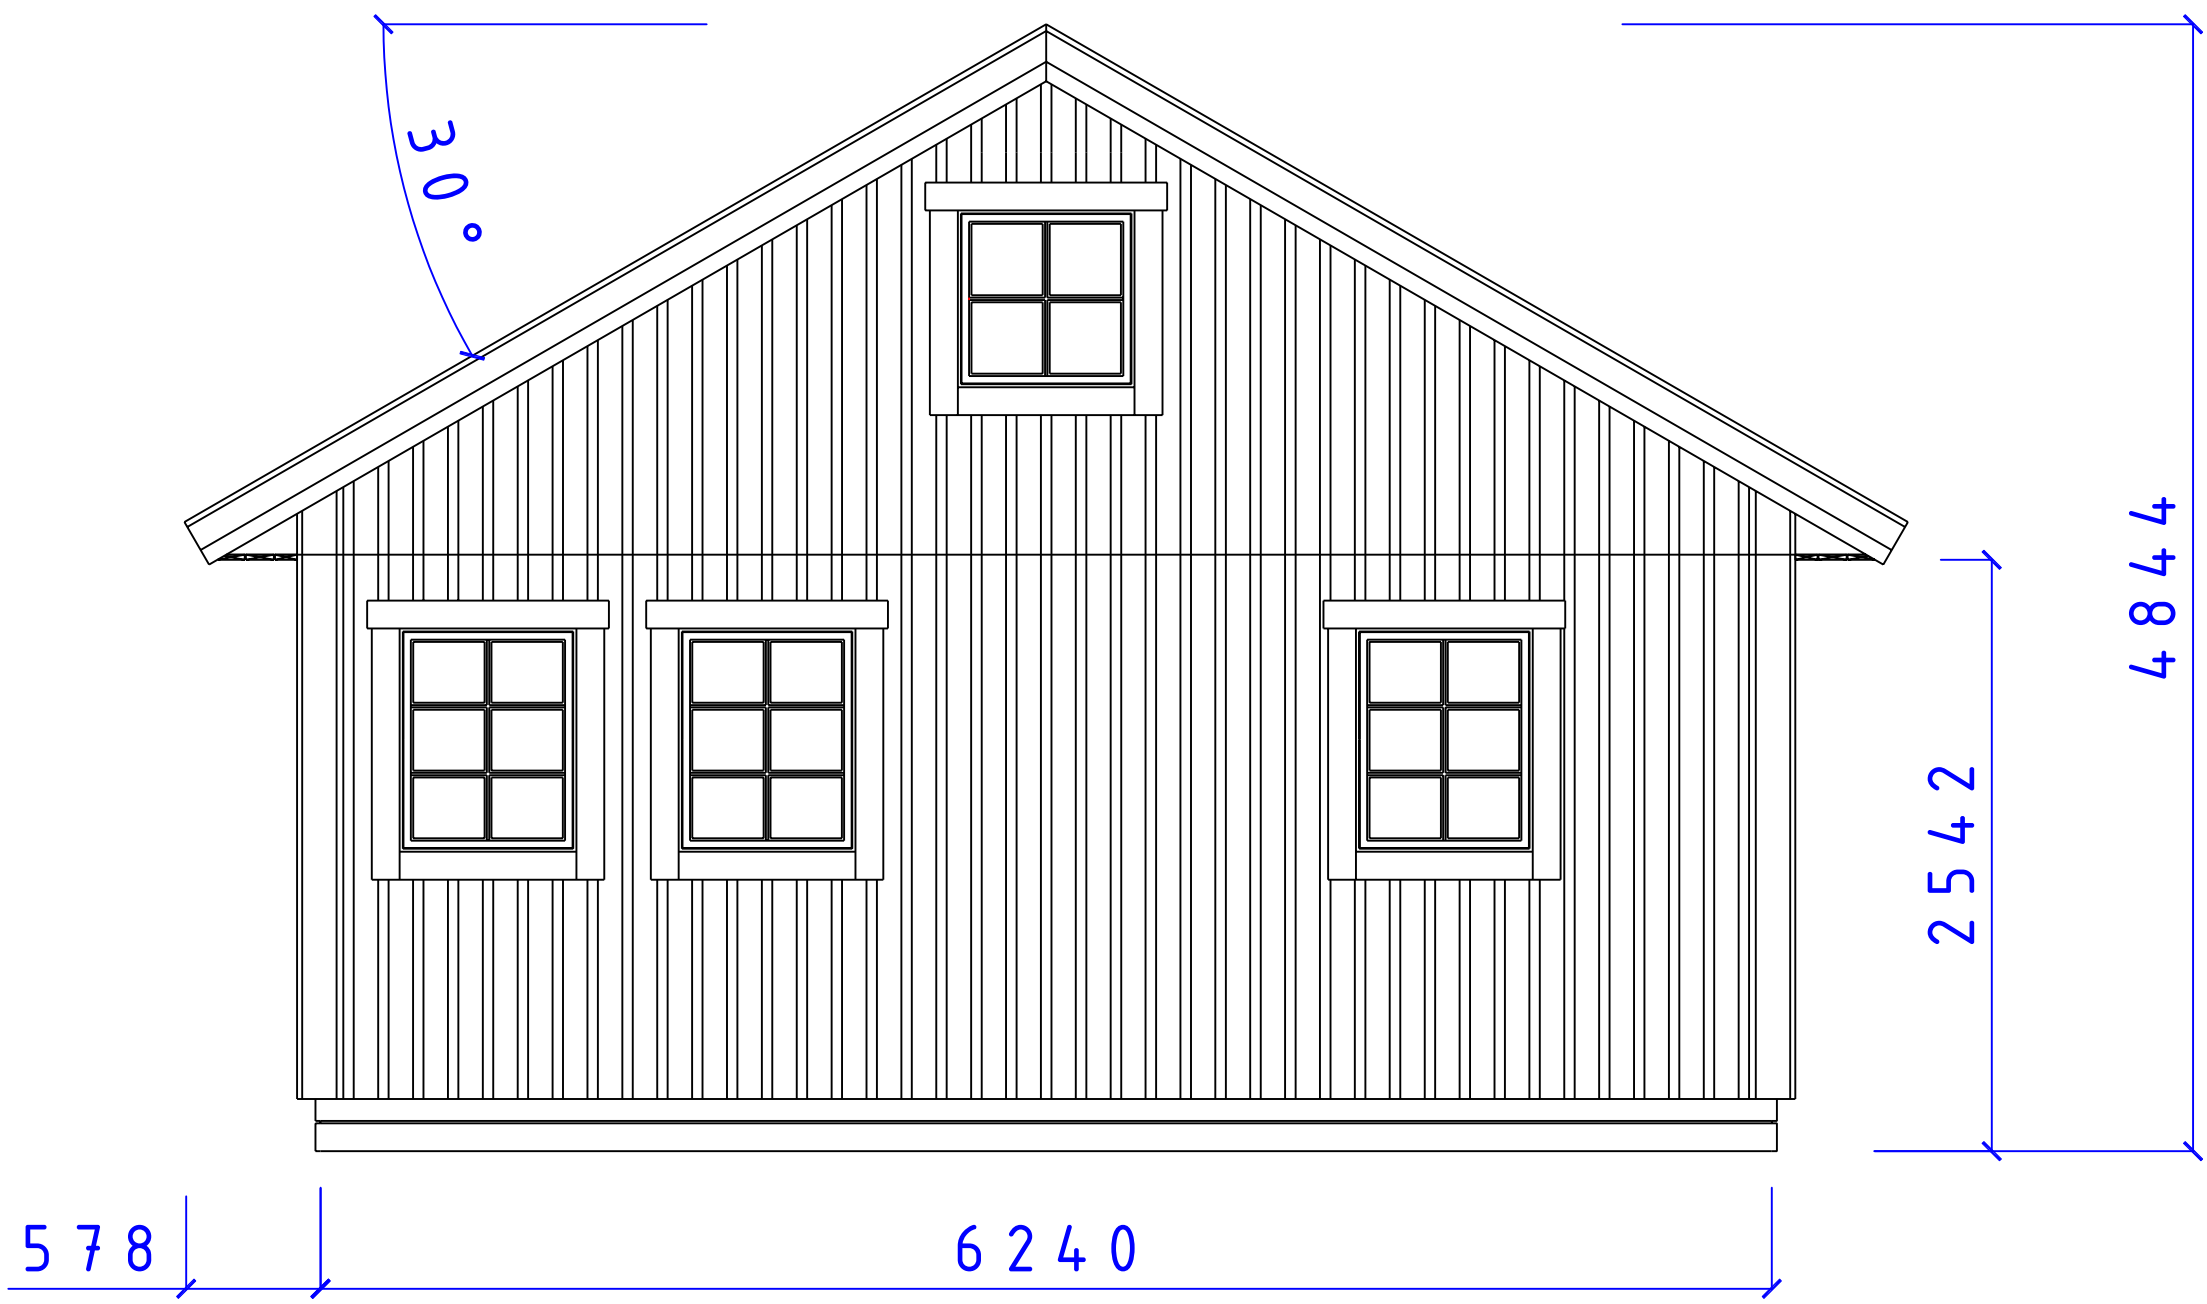


CA-BODEN AB
 STUGOR FÖR SJÄLVMONTAGE

SERIE MEBI

FASAD GAVEL
 F8x8 8x10 T30°

SIZE	DATE	DWG NO.	REV
	090103	05101424	

REVISIONS				
ZONE	REV	DESCRIPTION	DATE	APPROVED

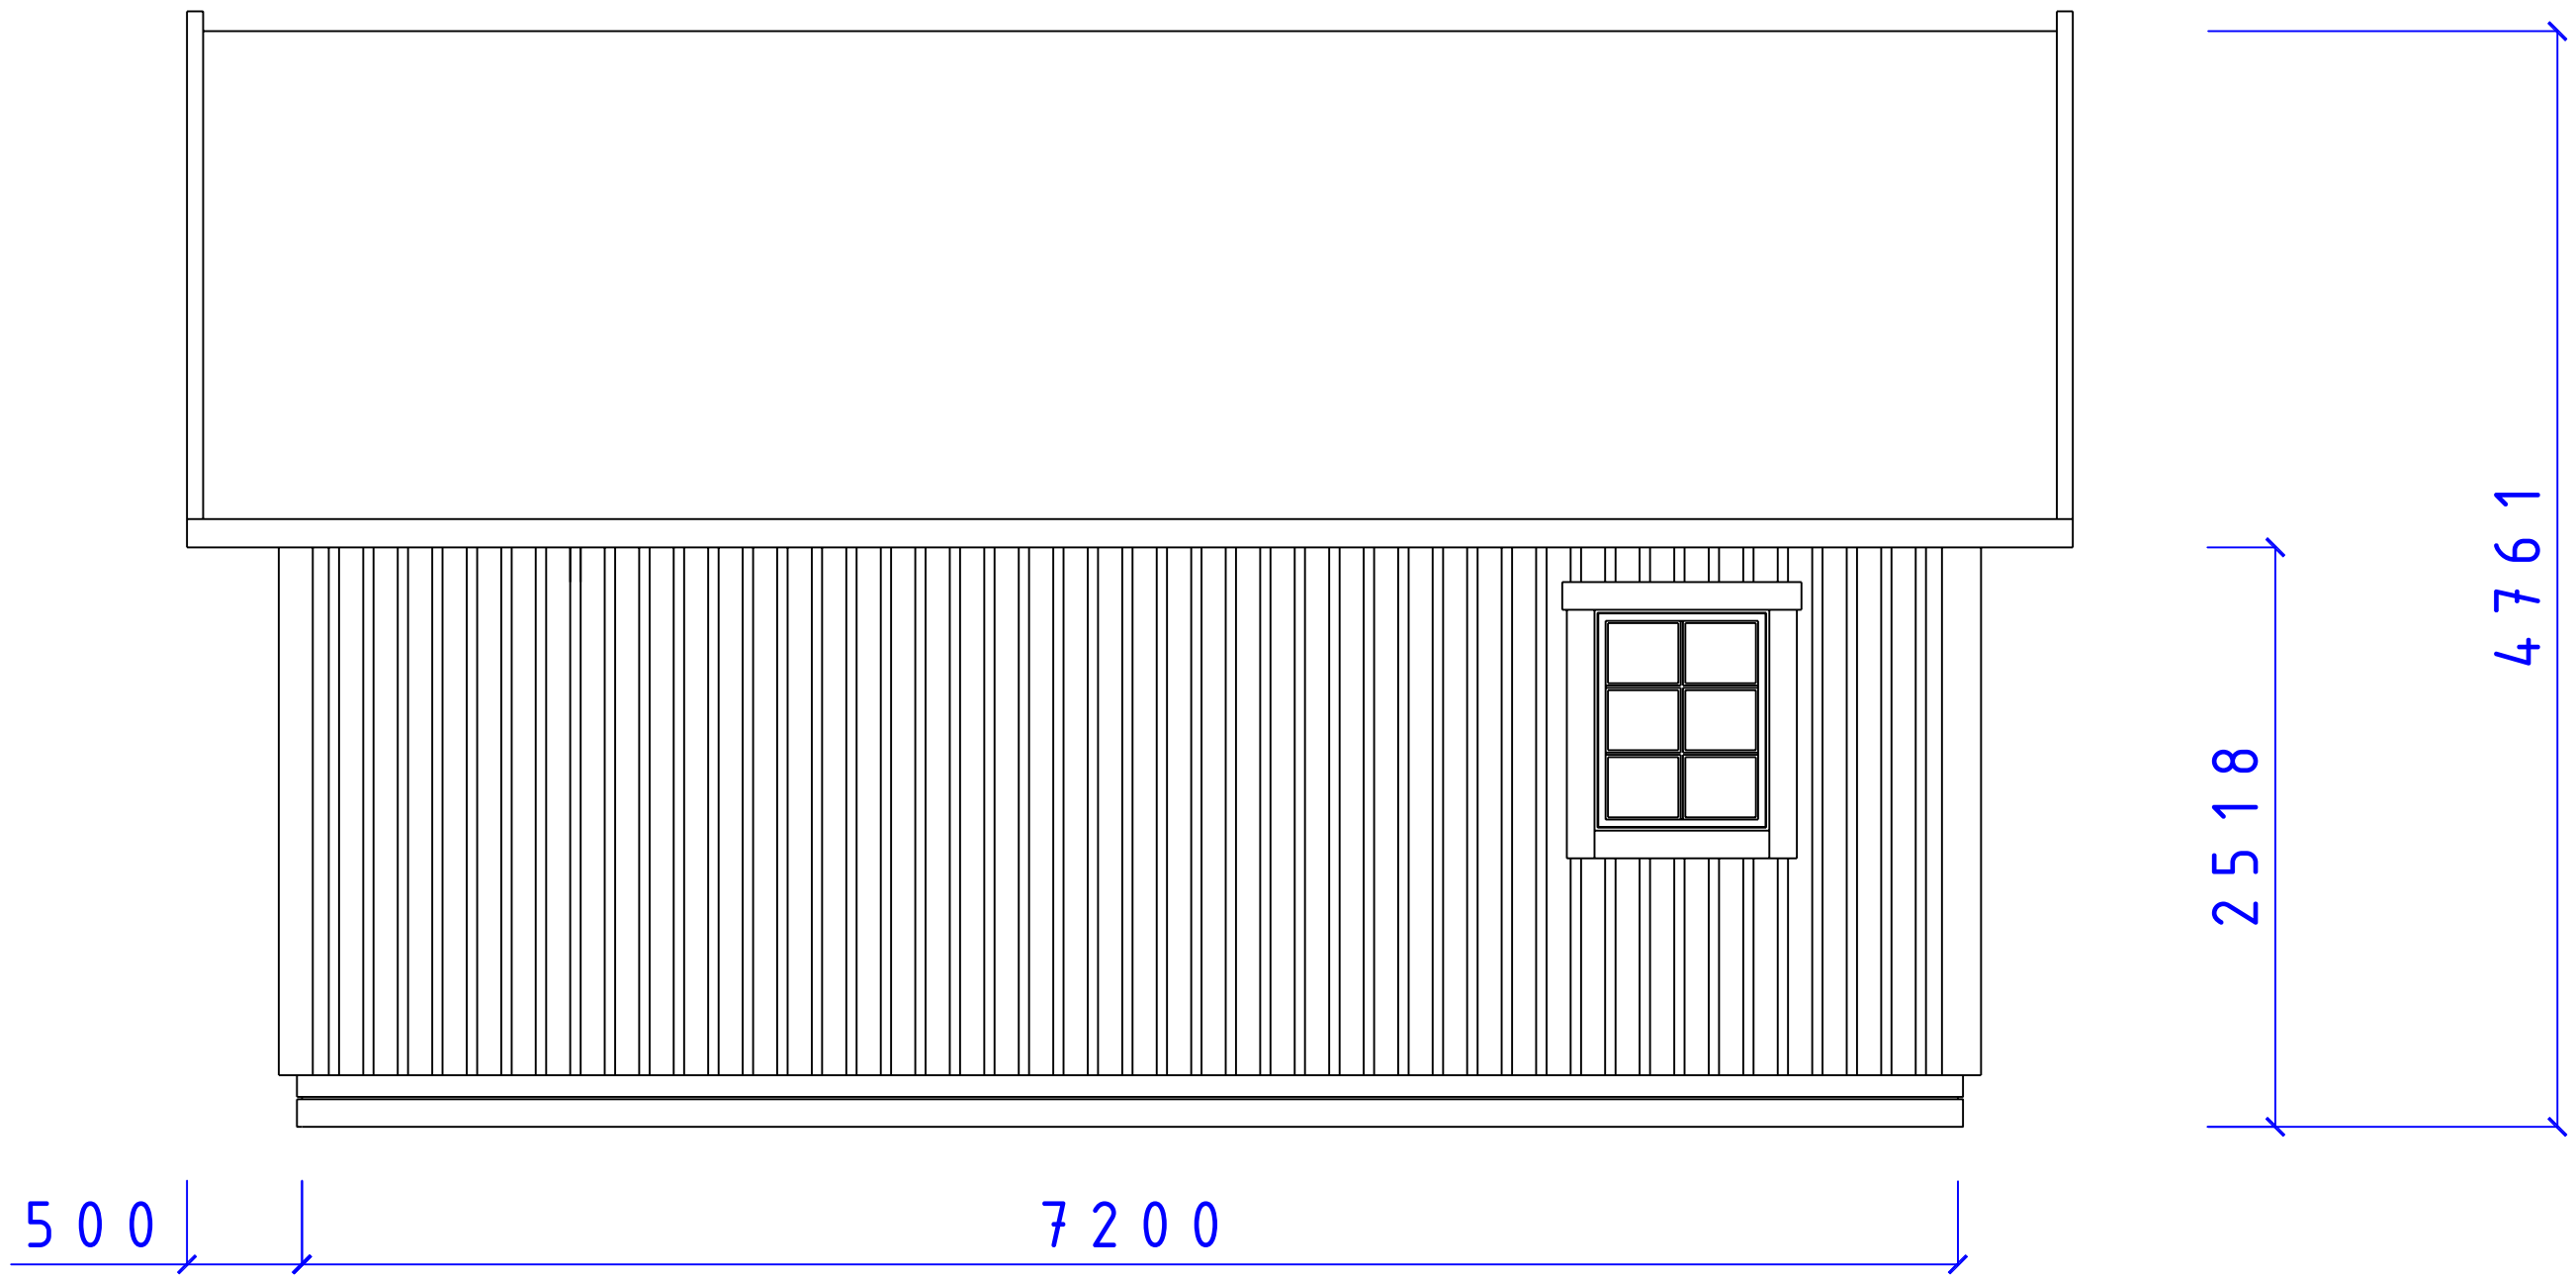


CA-BODEN AB
 STUGOR FÖR SJÄLMONTAGE

SERIE MEBI

SOLUM FASAD
 F8 x 10 T30°

SIZE	DATE	DWG NO.	REV
	090105	05101420	

REVISIONS				
ZONE	REV	DESCRIPTION	DATE	APPROVED



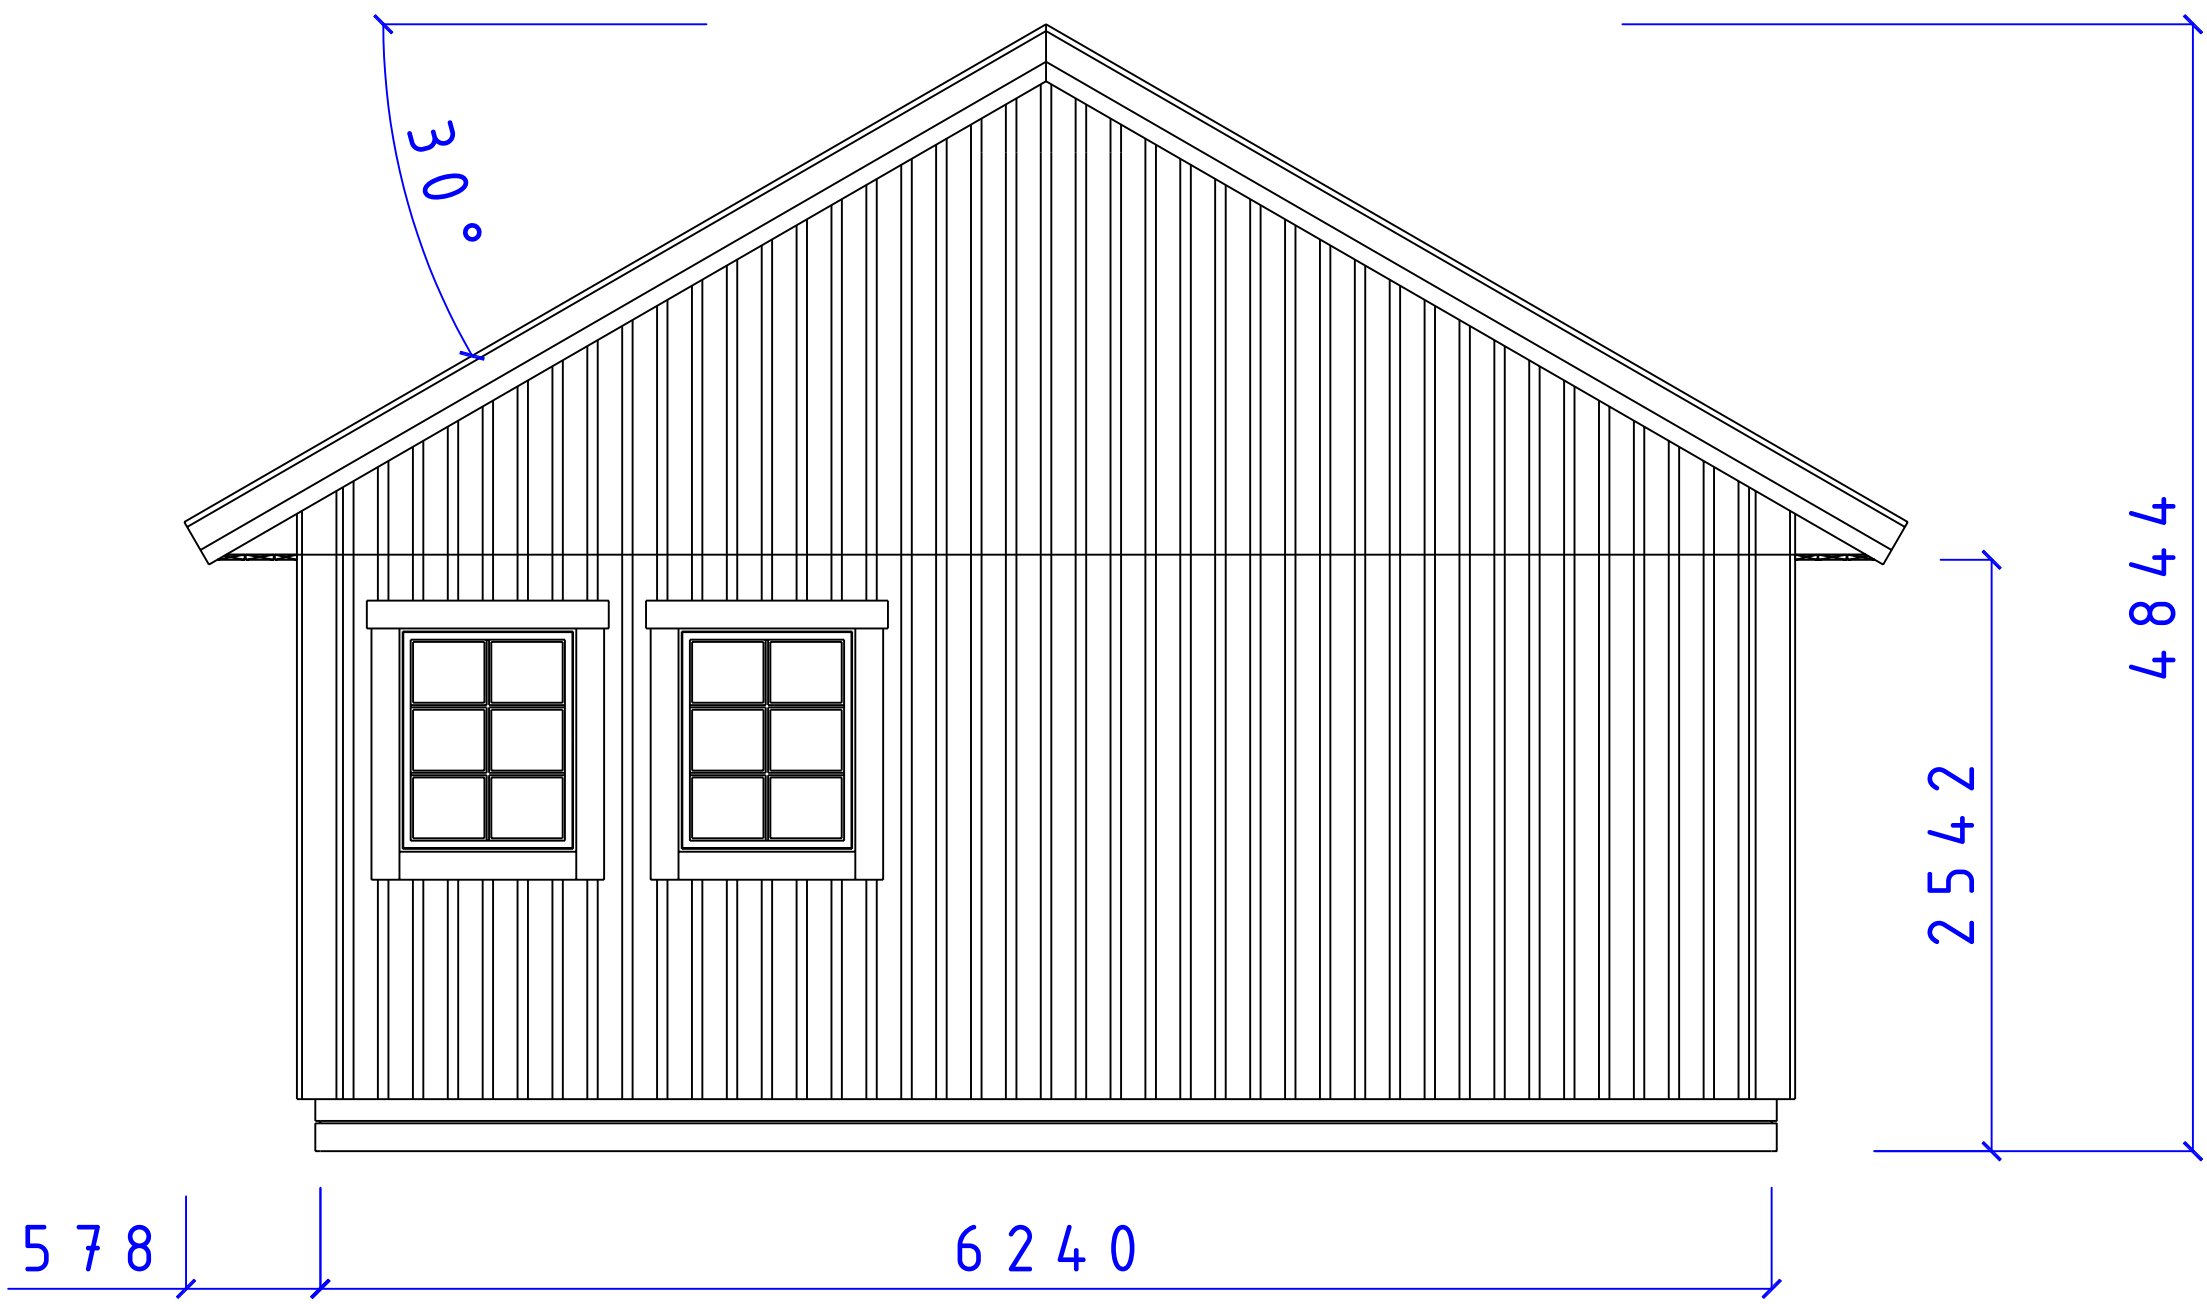


CA-BODEN AB
 STUGOR FÖR SJÄLVMONTAGE

SERIE MEBI

FASAD GAVEL
 F8 x 10 T30°

SIZE	DATE	DWG NO.	REV
	090103	05101417	

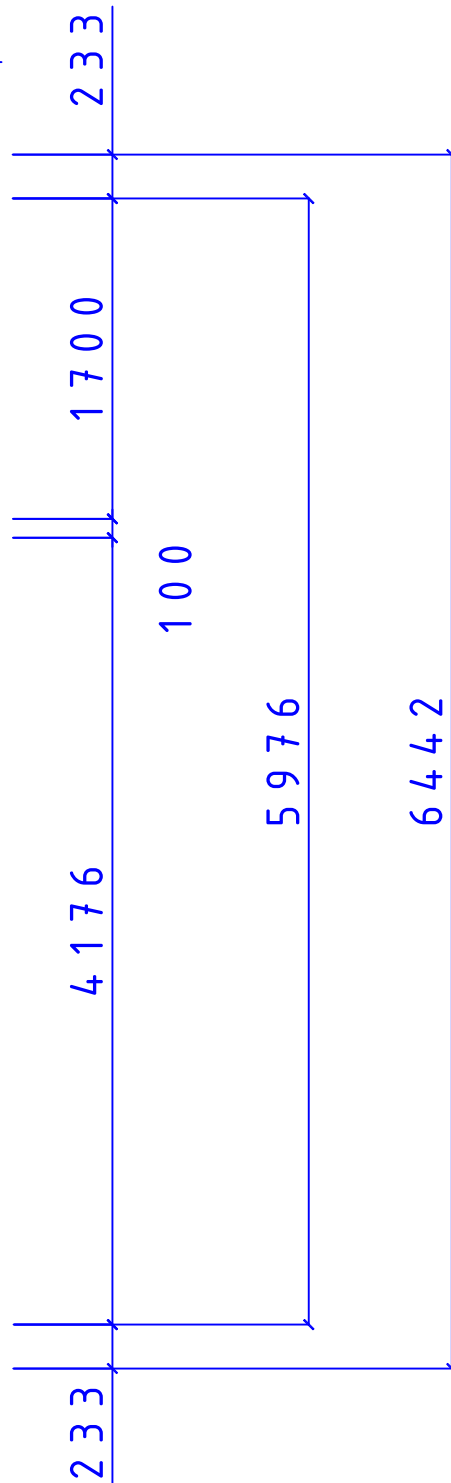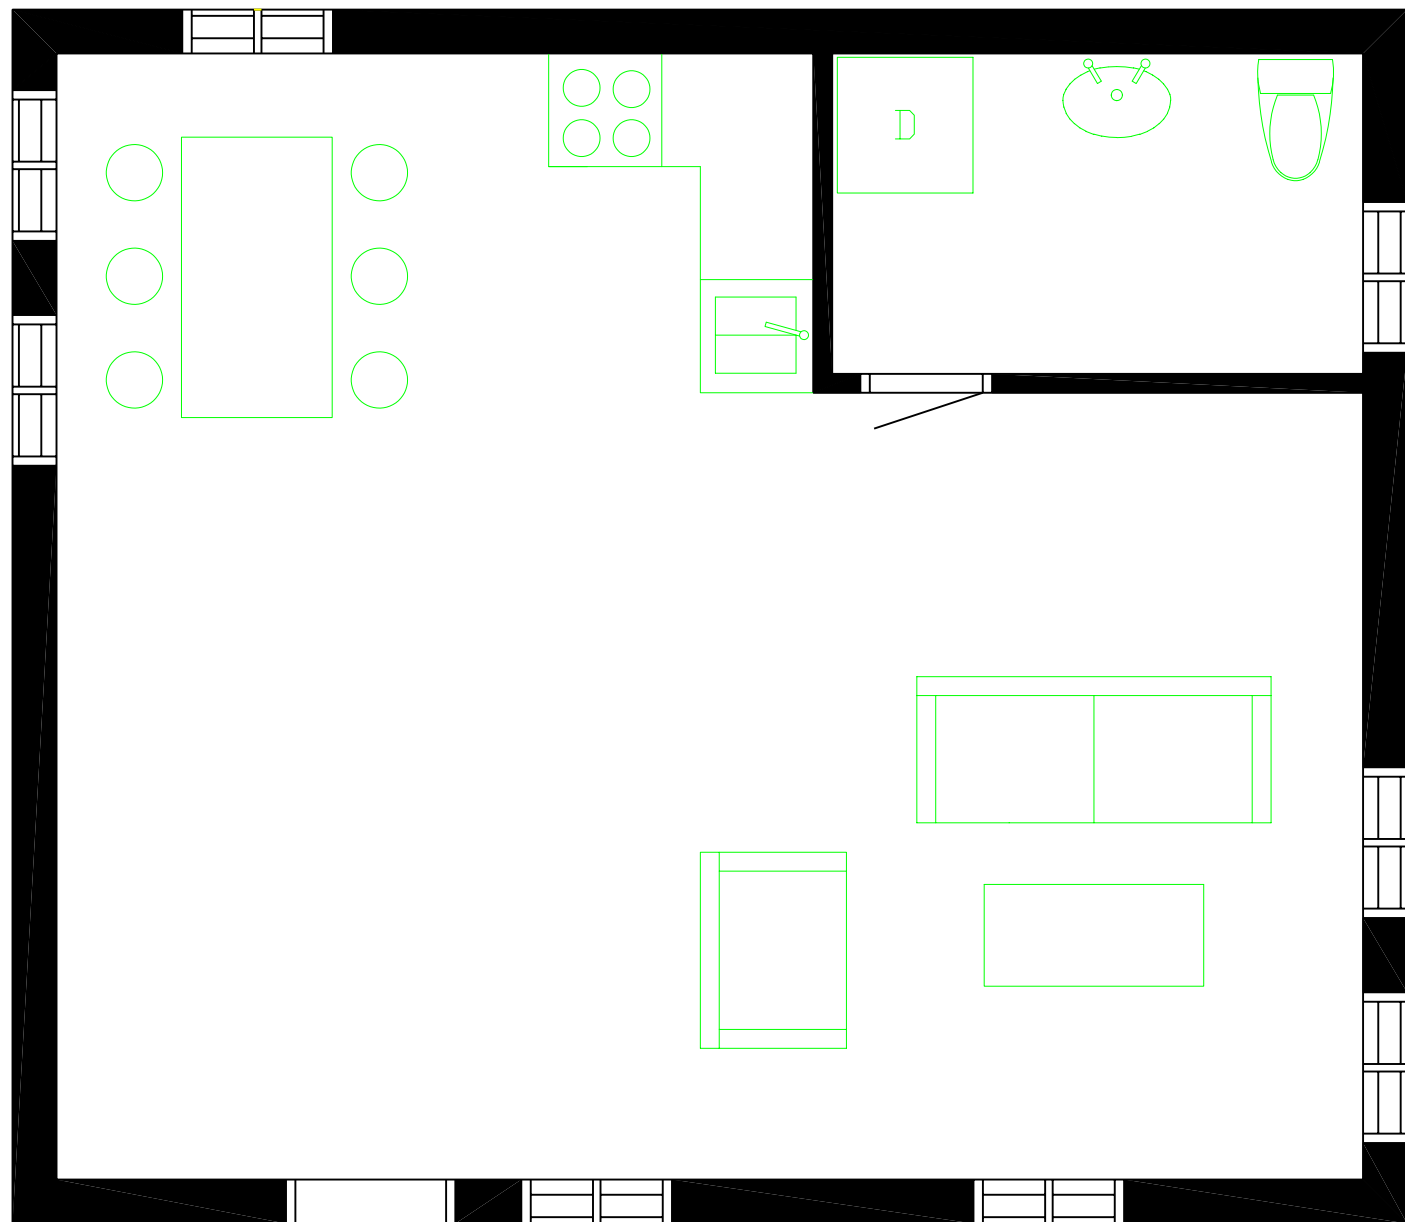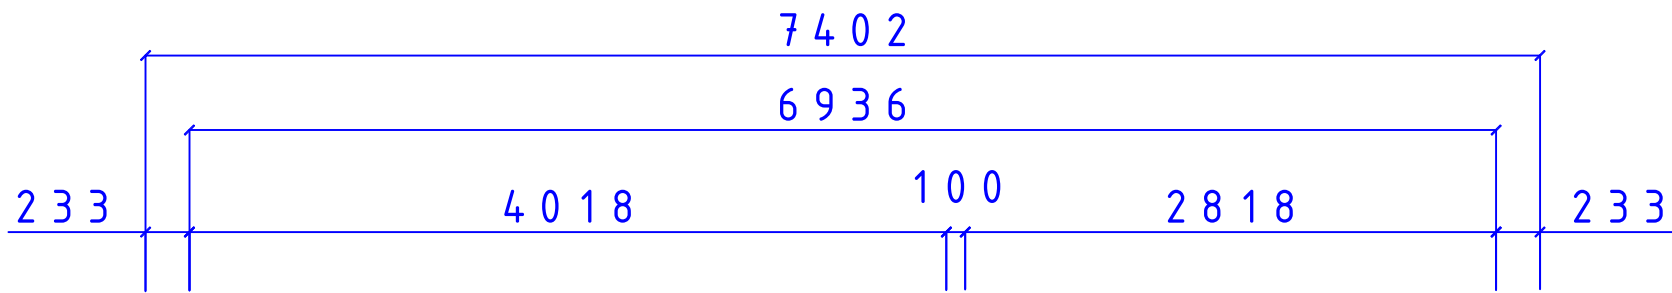

REVISIONS				
ZONE	REV	DESCRIPTION	DATE	APPROVED

CA-BODEN AB
STUGOR FÖR SJÄLVMONTAGE

Fiskaregatan 11
871 39 Hörnösand

www.caboden.se
0611-21790

Christer Arnberg
Tele: 0705-984050




MEBI SERIE


SOLUM
PLAN

SIZE	DATE	DWG NO.	REV
	081203	05101358	


SCALE 1:100/A3 Designed by: SMÄLÄNNING SHEET

REVISIONS				
ZONE	REV	DESCRIPTION	DATE	APPROVED

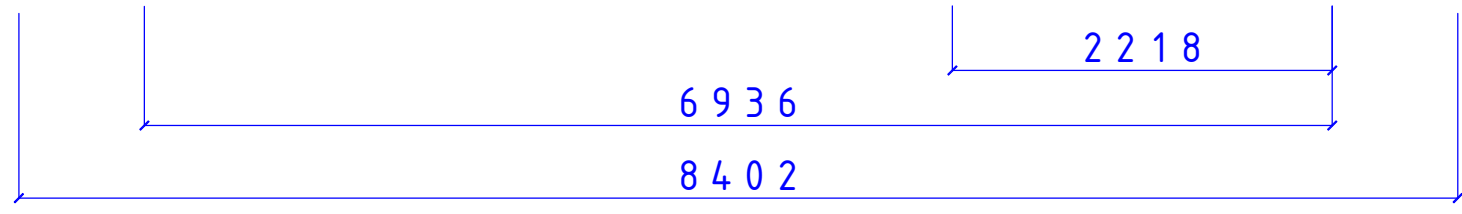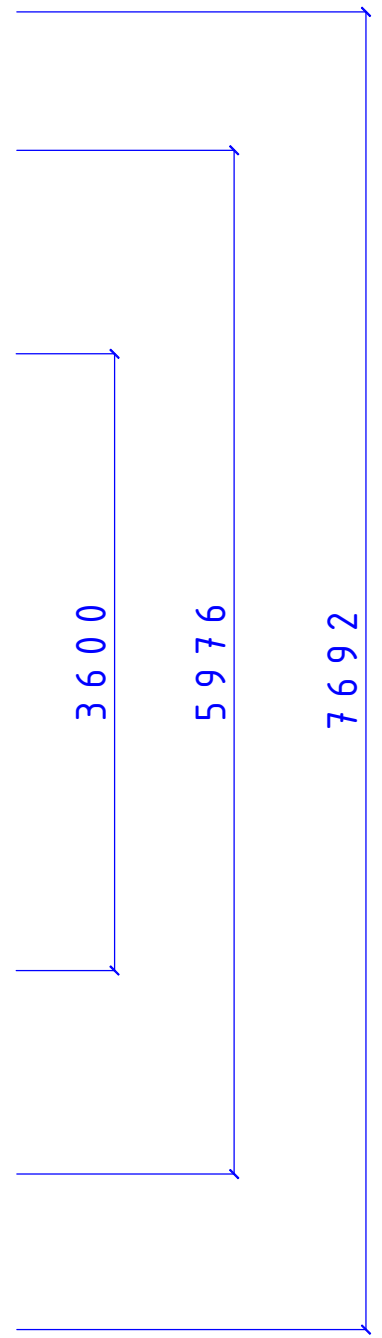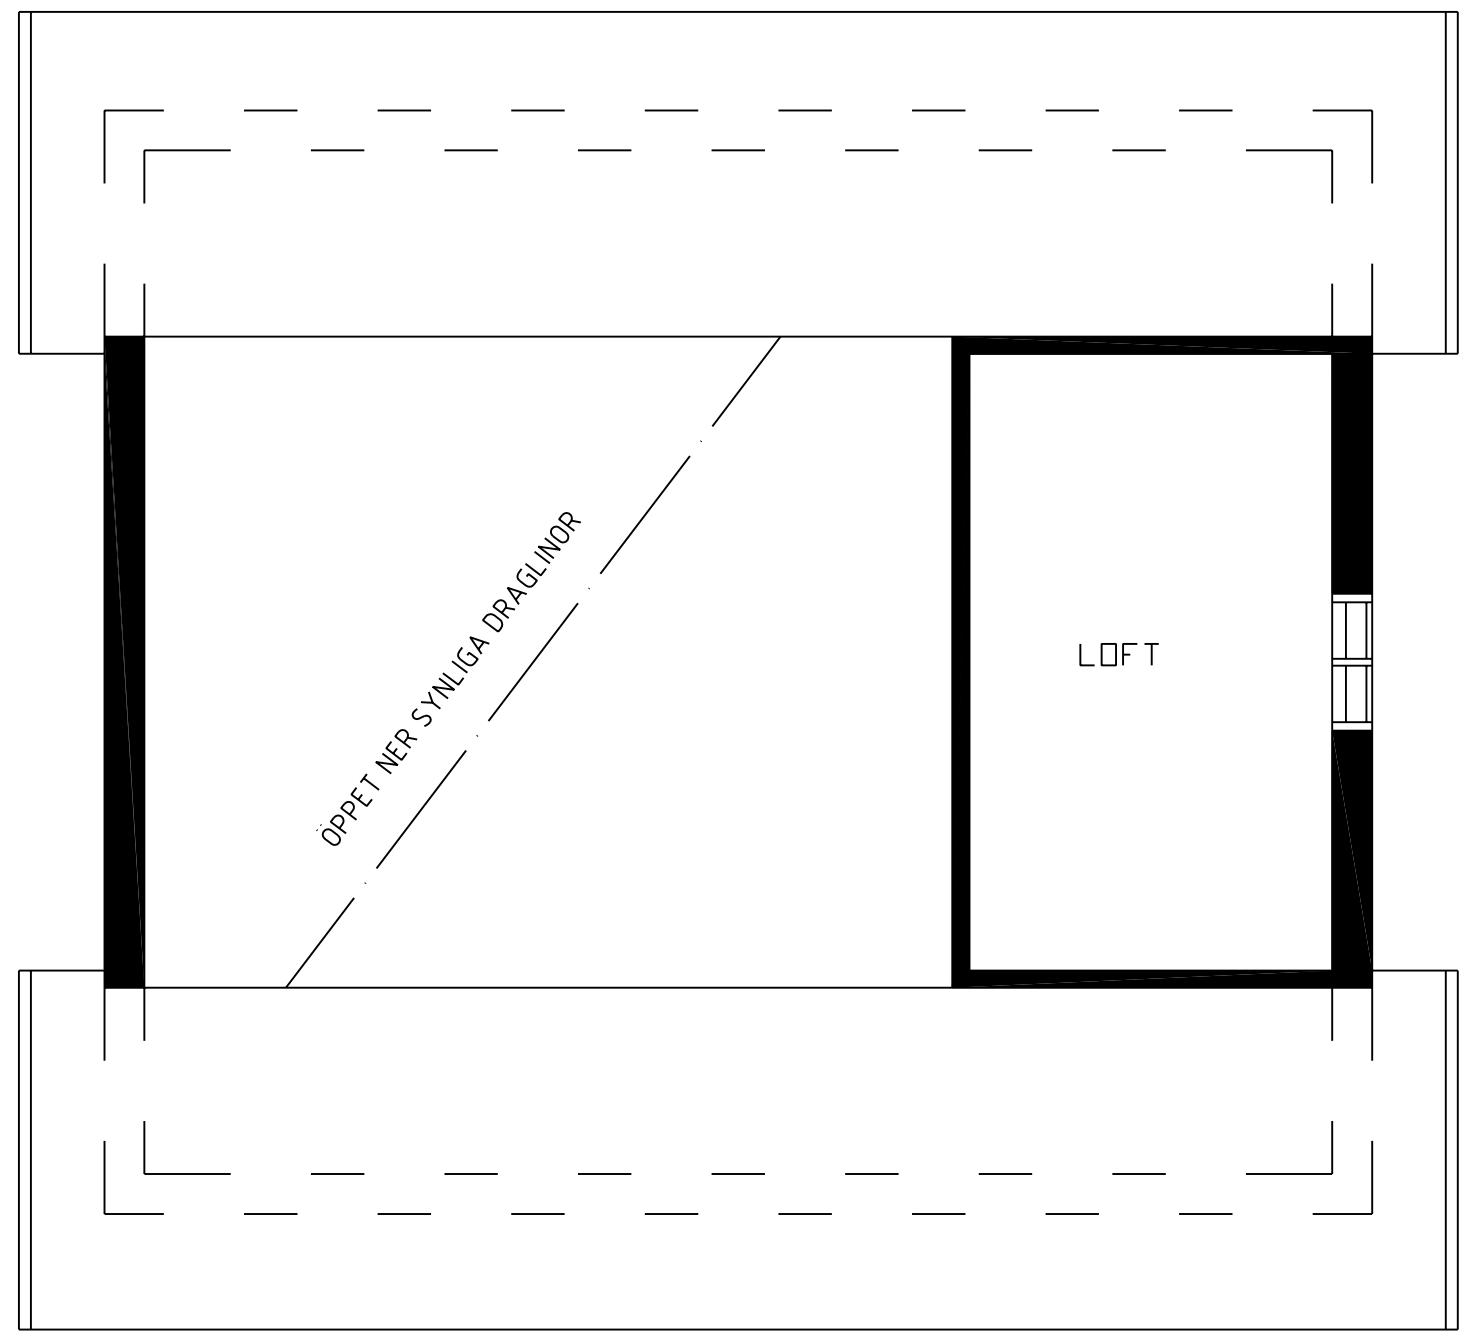

 <p>CA-BODEN AB STUGOR FÖR SJÄLMONTAGE</p>		MEBI SERIE		
		SOLUM LOFTPLAN		
SIZE	DATE	DWG NO.	REV	
	081208	05101381		
<small>Fiskaregatan 11 871 39 Hörnösand</small>		<small>www.caboden.se 0611-21790</small>	<small>Christer Arnberg Tele: 0705-984050</small>	<small>SCALE 1:100/A3 Designed by: SMÄLÄNNING</small>
			SHEET	

REVISIONS				
ZONE	REV	DESCRIPTION	DATE	APPROVED

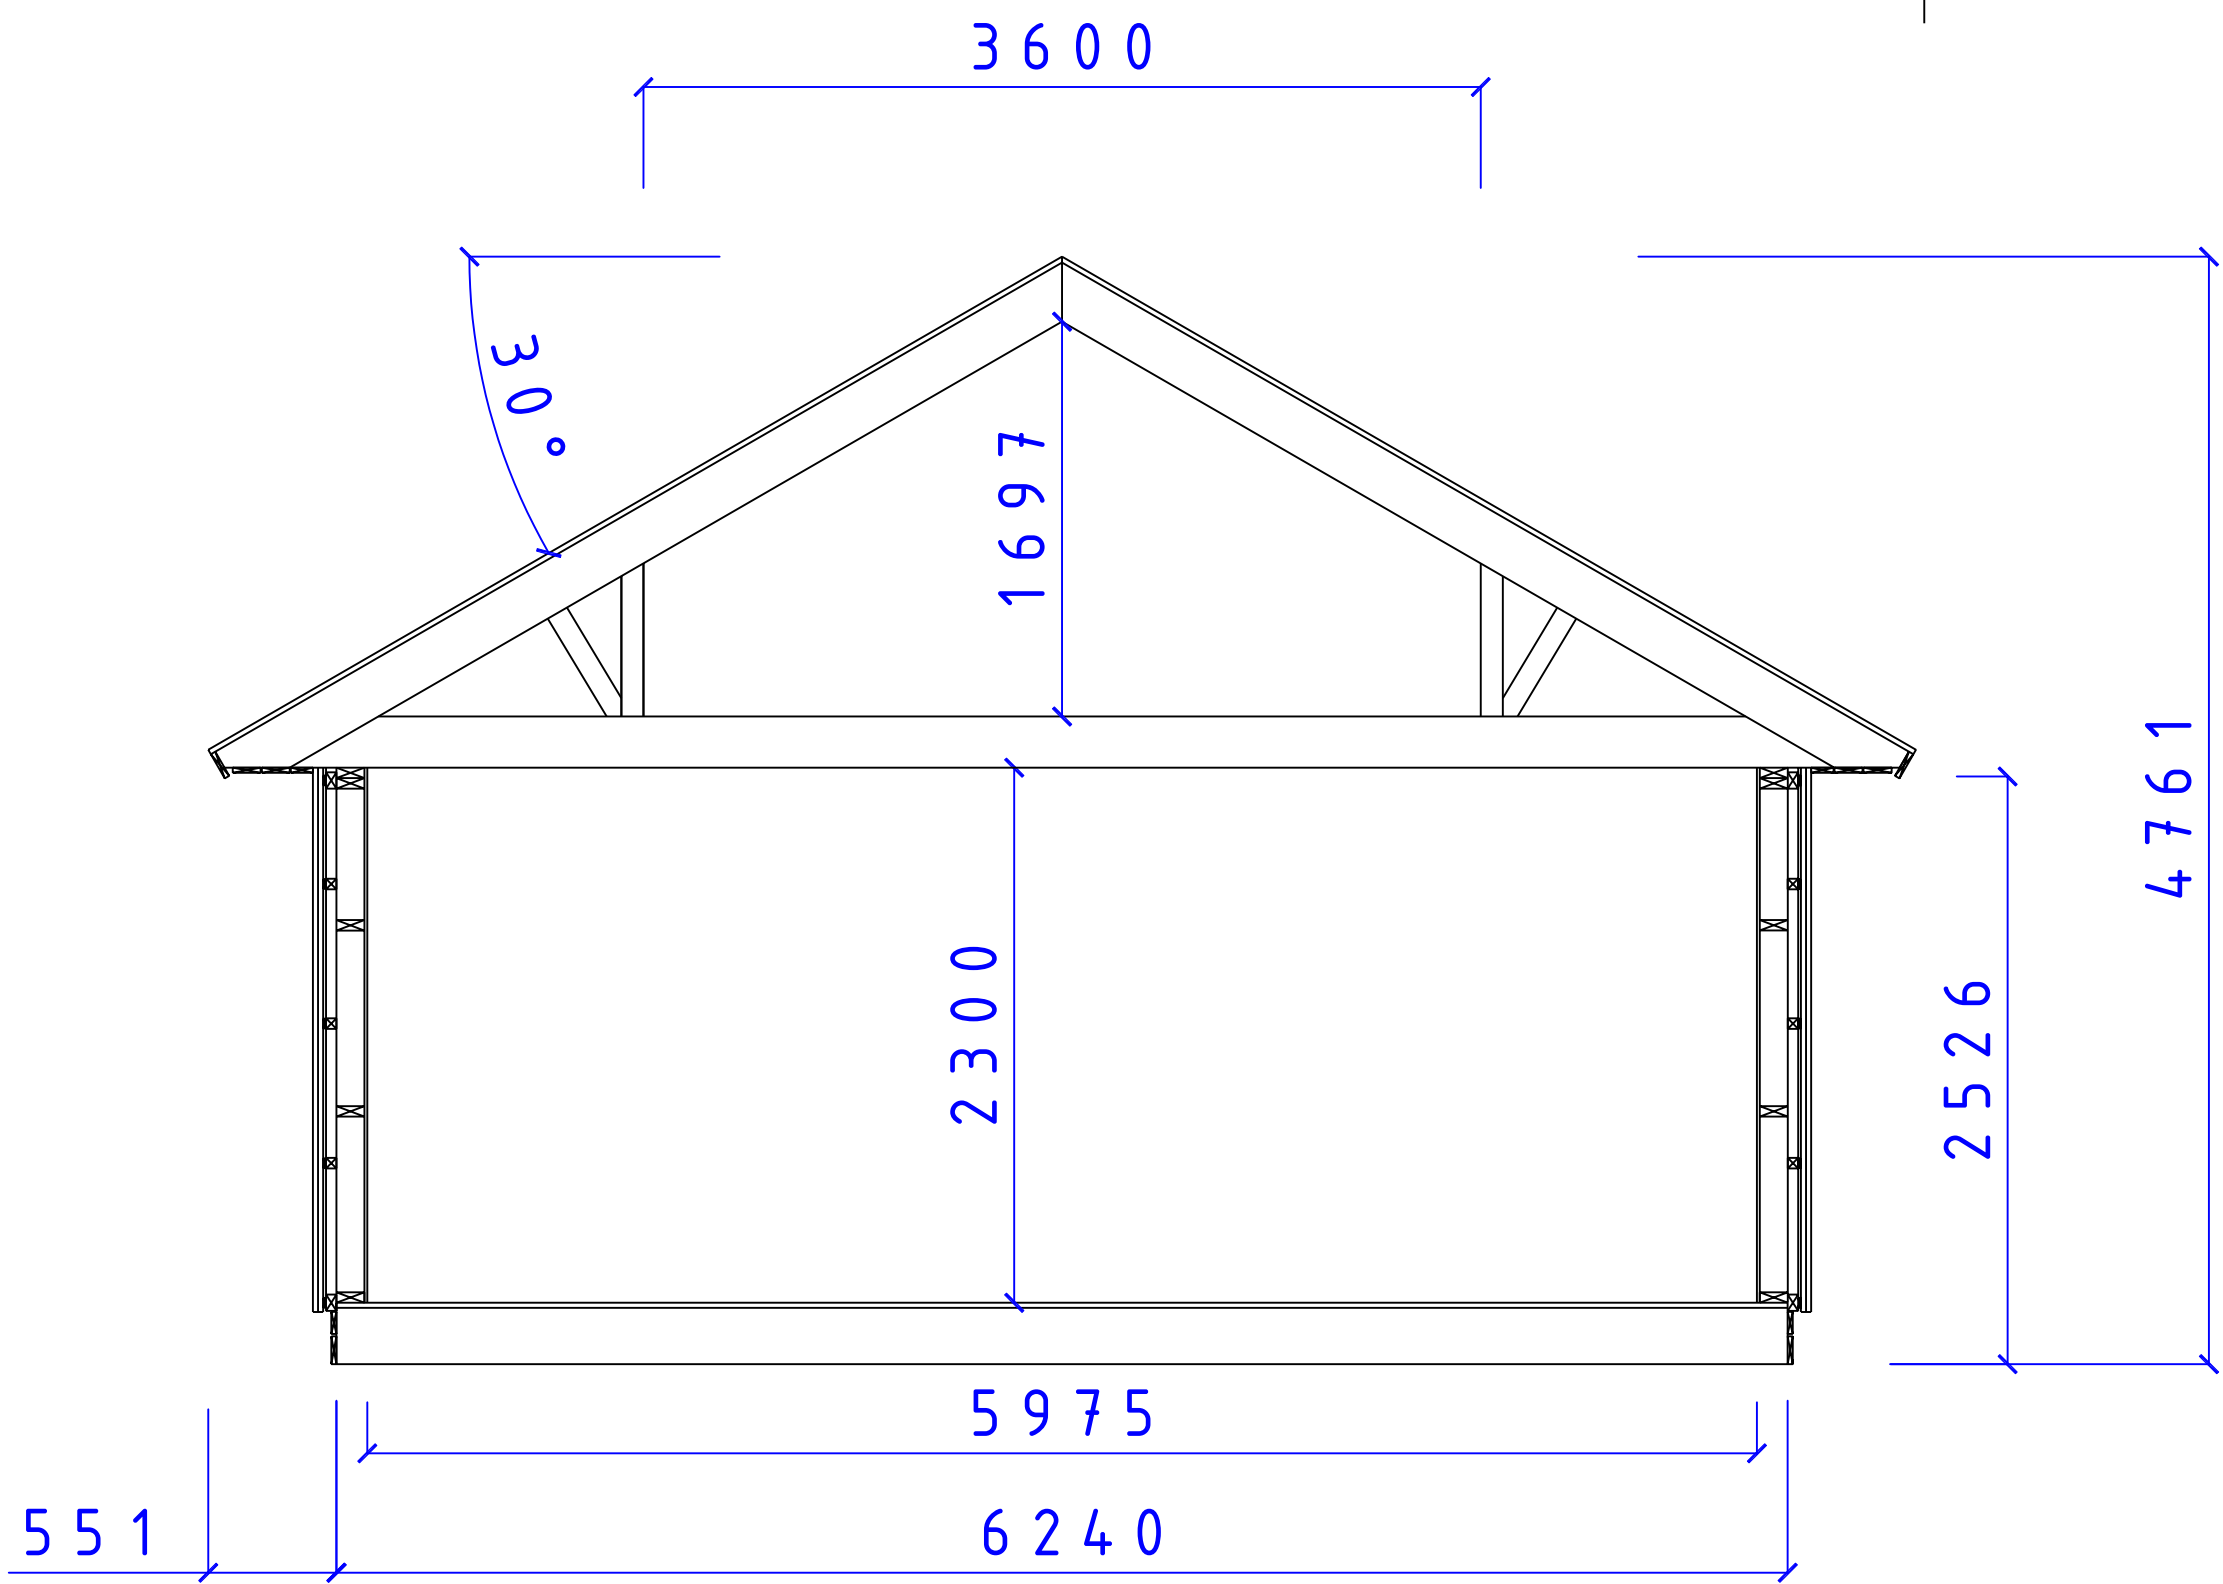

CA-BODEN AB
 STUGOR FÖR SJÄLVMONTAGE

SERIE MEBI
 SEKTION MEBI SERIEN
 TAK 30° LOFT

SIZE	DATE	DWG NO.	REV
	081231	05101409	