


REVISIONS				
ZONE	REV	DESCRIPTION	DATE	APPROVED

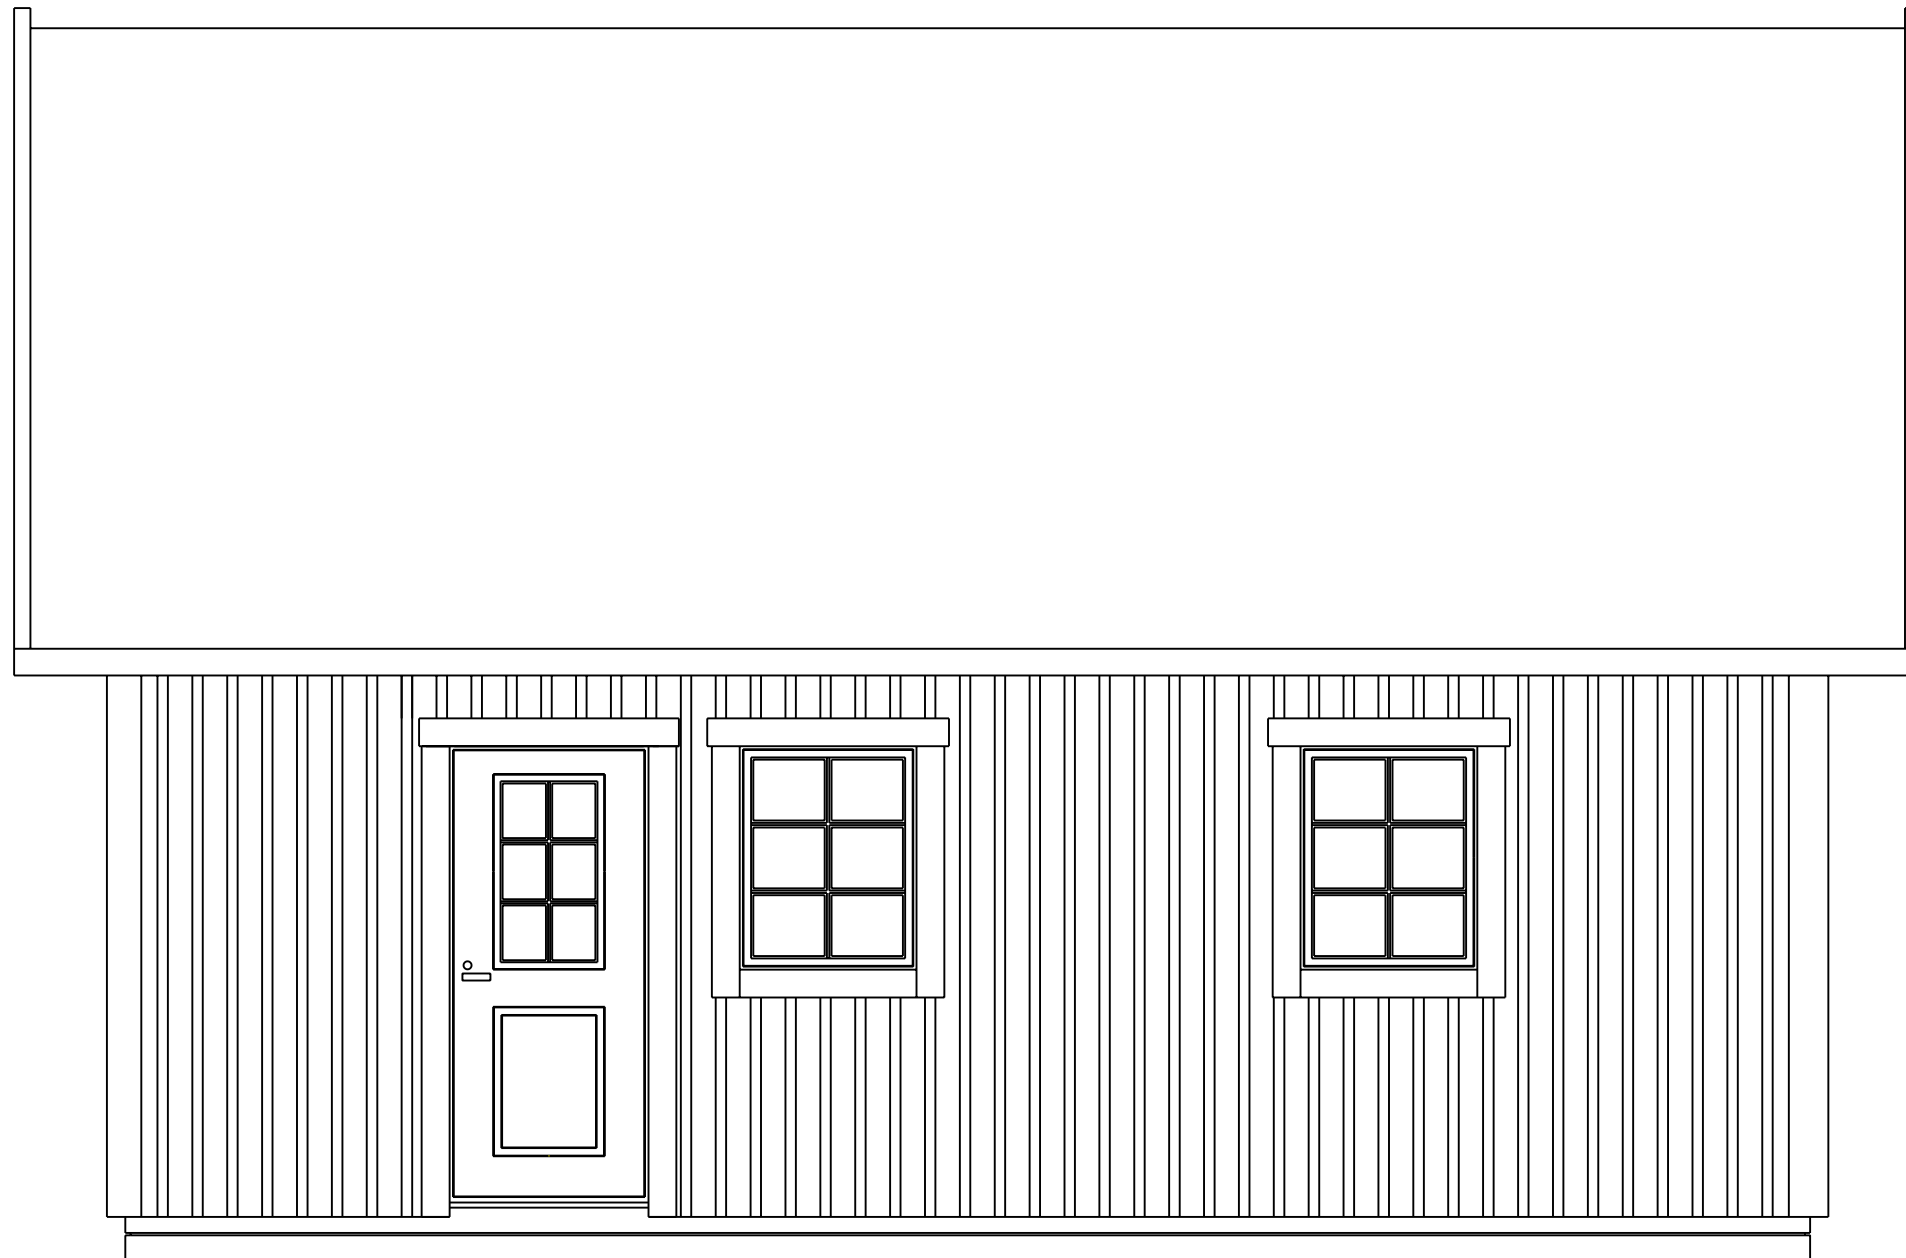

500 | 7200

2526 | 5308


**CA-BODEN AB**  
STUGOR FÖR SJÄLVMONTAGE

SERIE MEBI

SOLUM FASAD  
F8 x 10 D9 x 20 T36°

SIZE	DATE	DWG NO.	REV
	081204	05101364	

REVISIONS				
ZONE	REV	DESCRIPTION	DATE	APPROVED

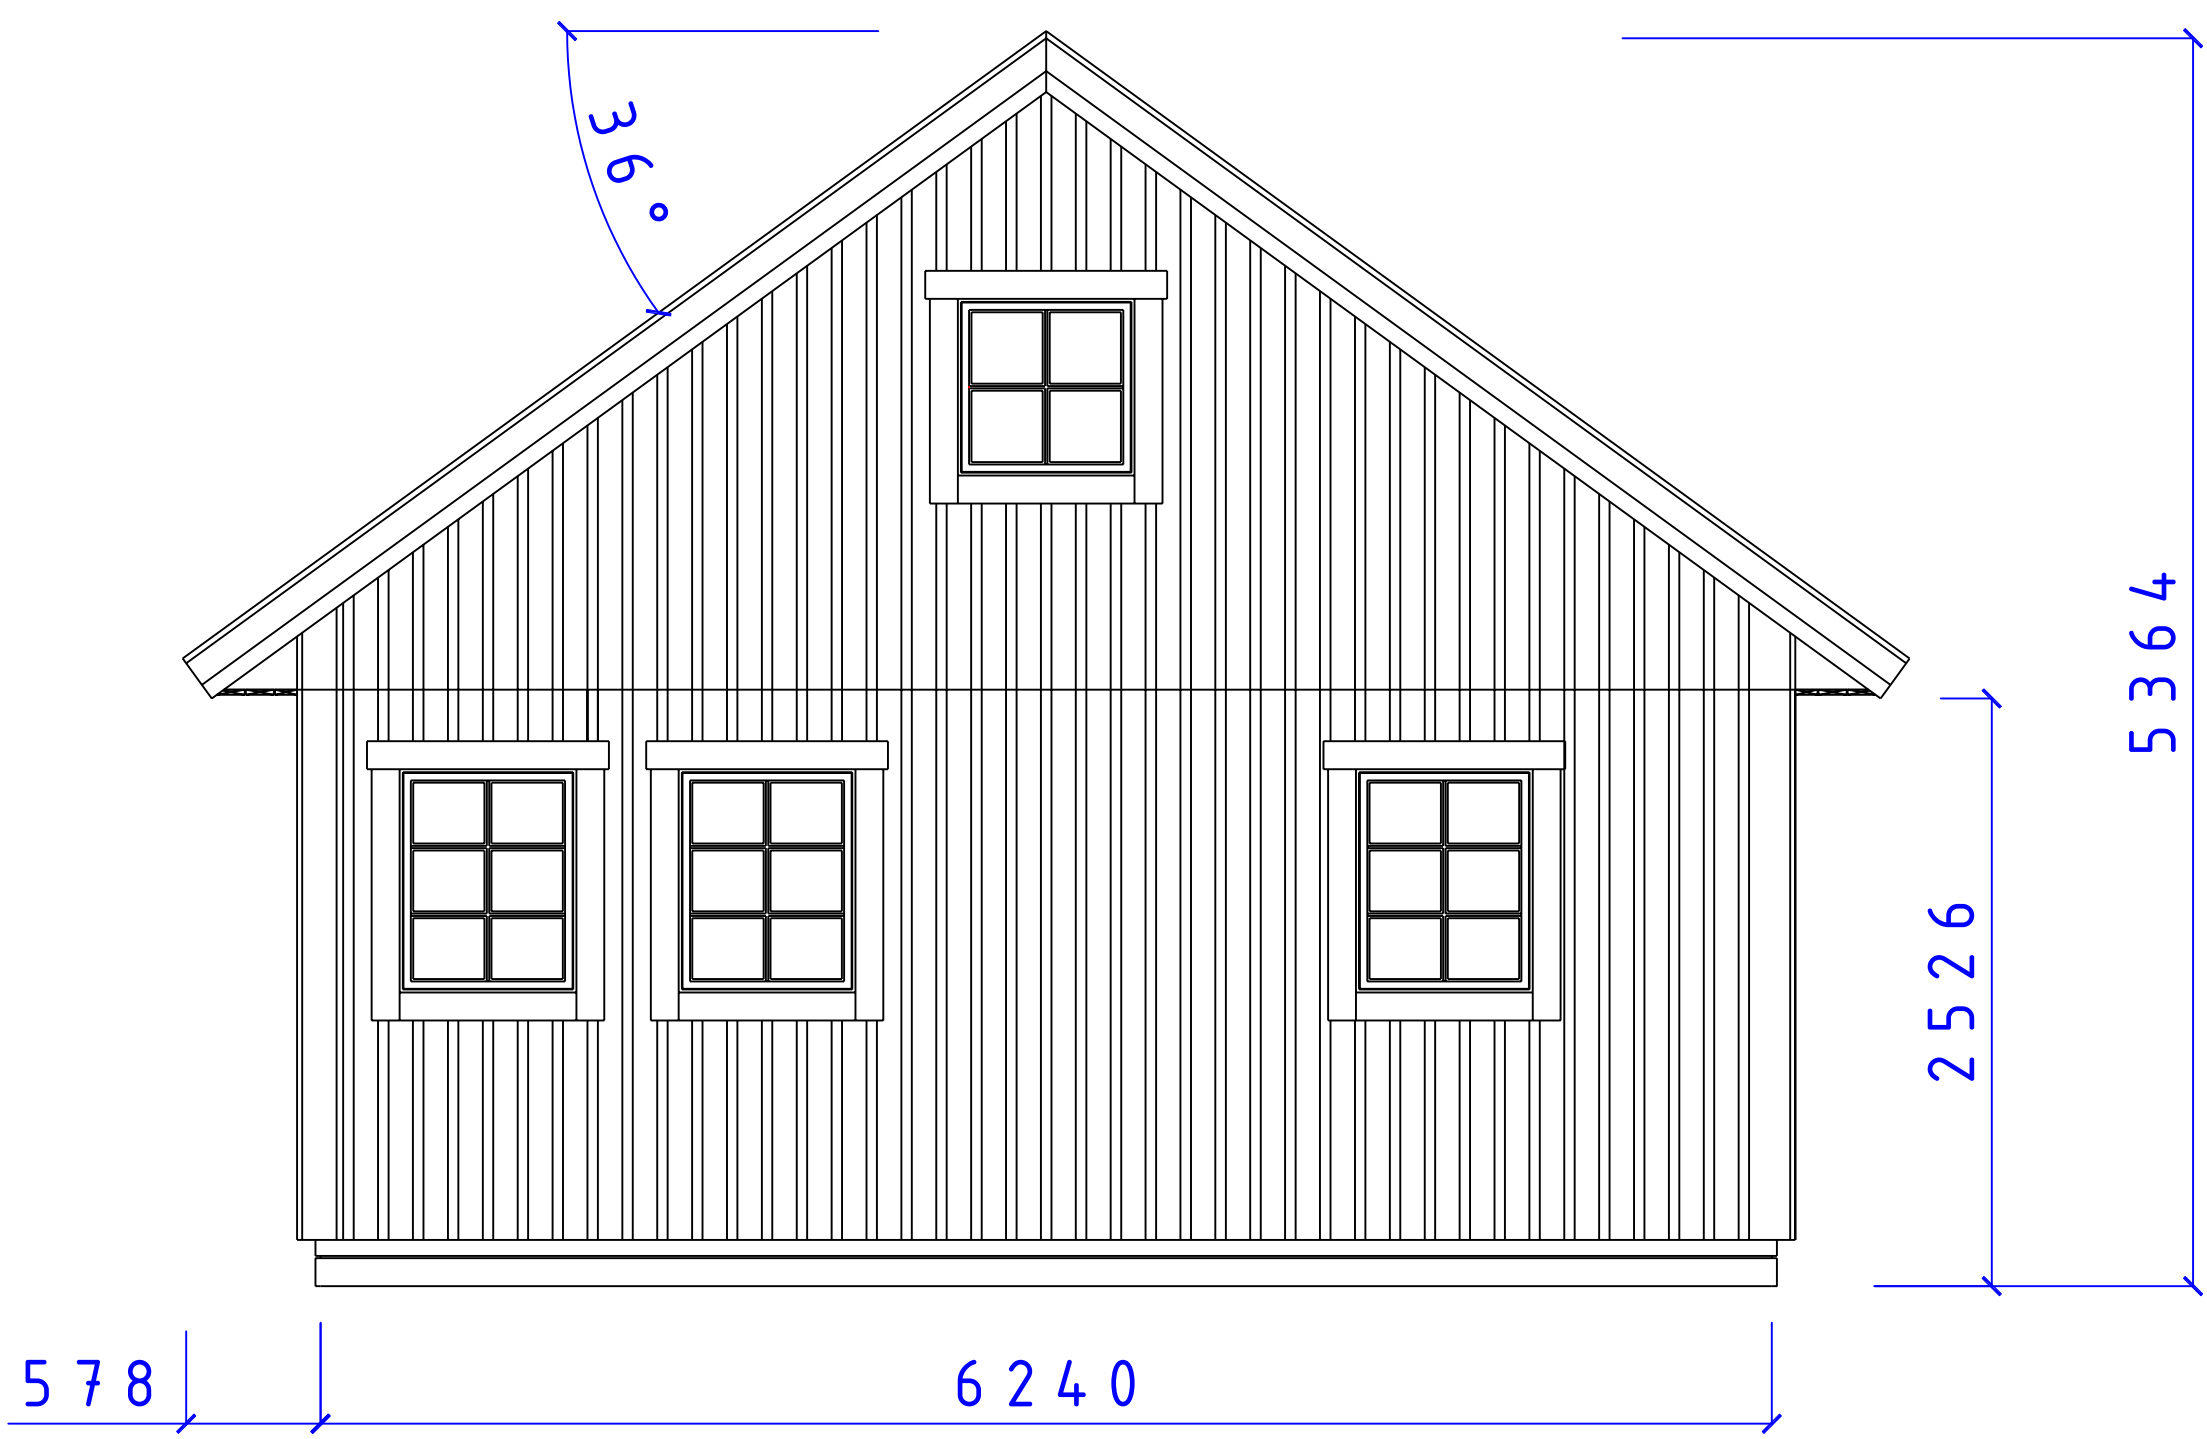


**CA-BODEN AB**  
 STUGOR FÖR SJÄLMONTAGE

SERIE MEBI  
 FASAD GAVEL  
 F8x10 8x8 T37°

SIZE	DATE	DWG NO.	REV
	081204	05101366	

REVISIONS				
ZONE	REV	DESCRIPTION	DATE	APPROVED

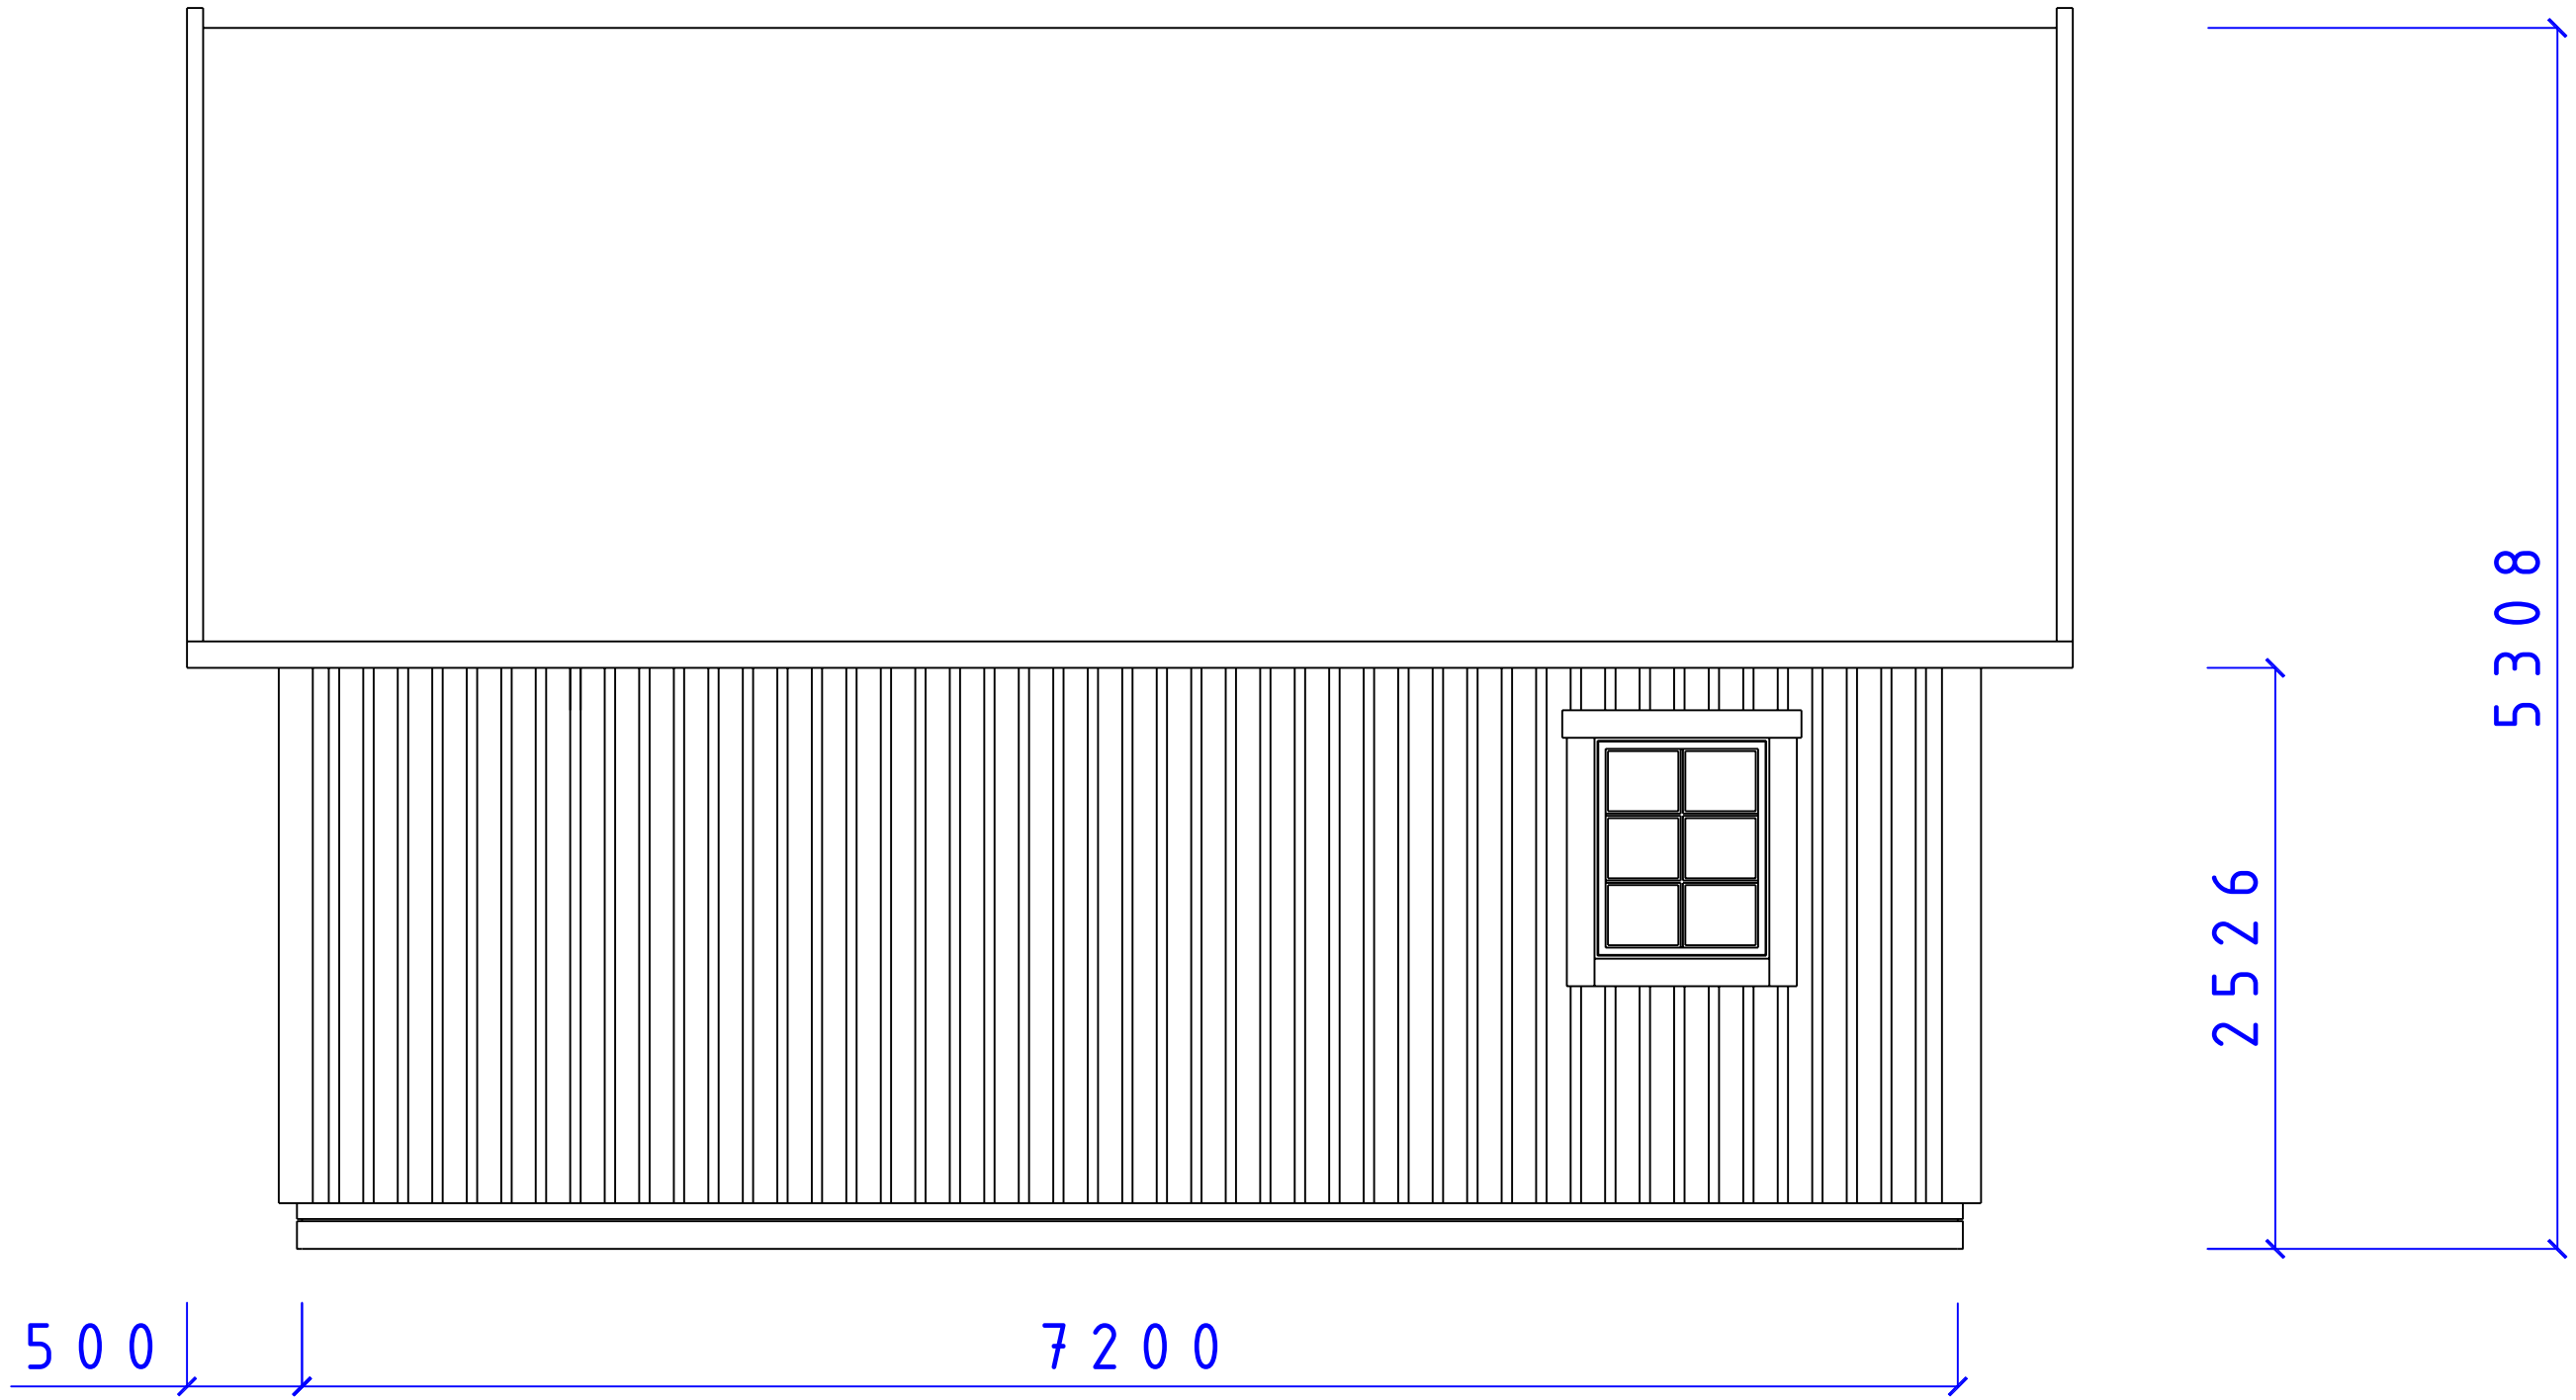

**CA-BODEN AB**  
STUGOR FÖR SJÄLMONTAGE

SERIE MEBI

SOLUM FASAD  
F8 x 10 T36°

SIZE	DATE	DWG NO.	REV
	081203	05101365	

Fiskaregatan 11  
871 39 Härnösand


www.caboden.se  
0611-21790

Christer Arnberg  
Tele: 0705-984050

SCALE: 1:100/A3 Designed by: SMÄLÄNNING

SHEET

REVISIONS				
ZONE	REV	DESCRIPTION	DATE	APPROVED



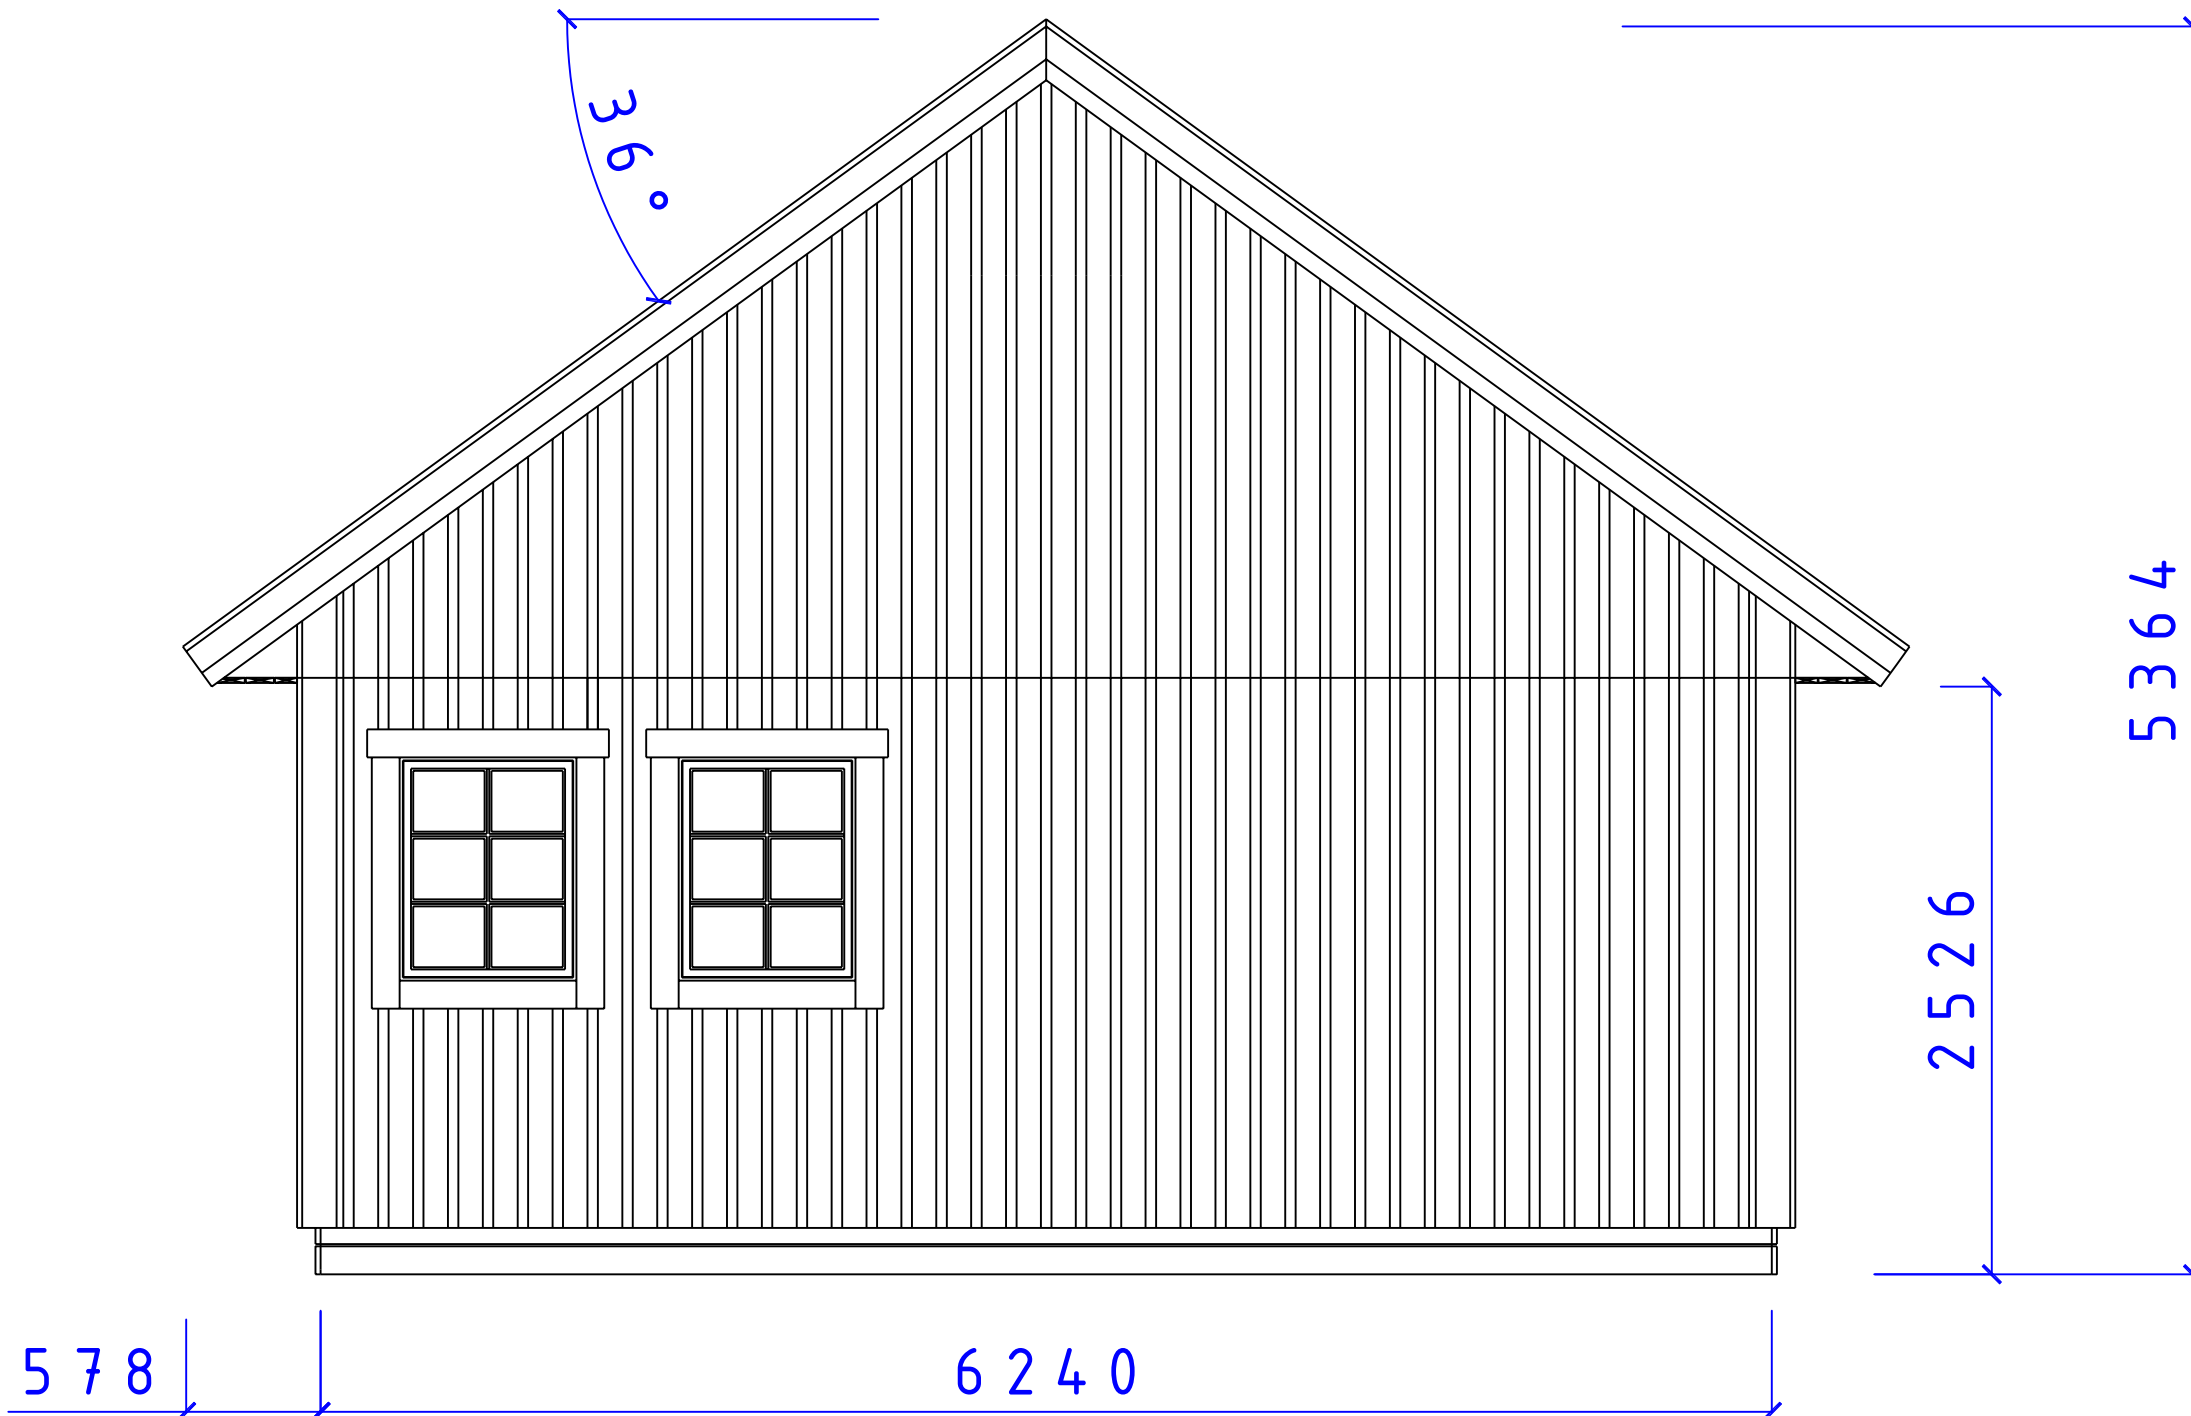


**CA-BODEN AB**  
 STUGOR FÖR SJÄLMONTAGE


SERIE MEBI

FASAD GAVEL  
 F8x10 T37°




SIZE	DATE	DWG NO.	REV
	081210	05101387	

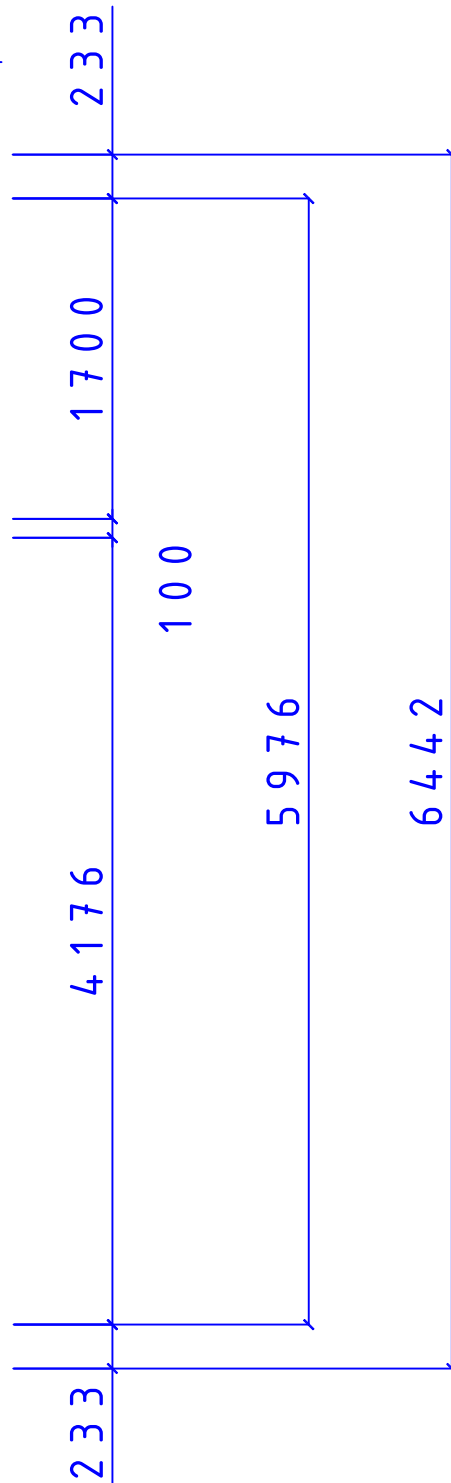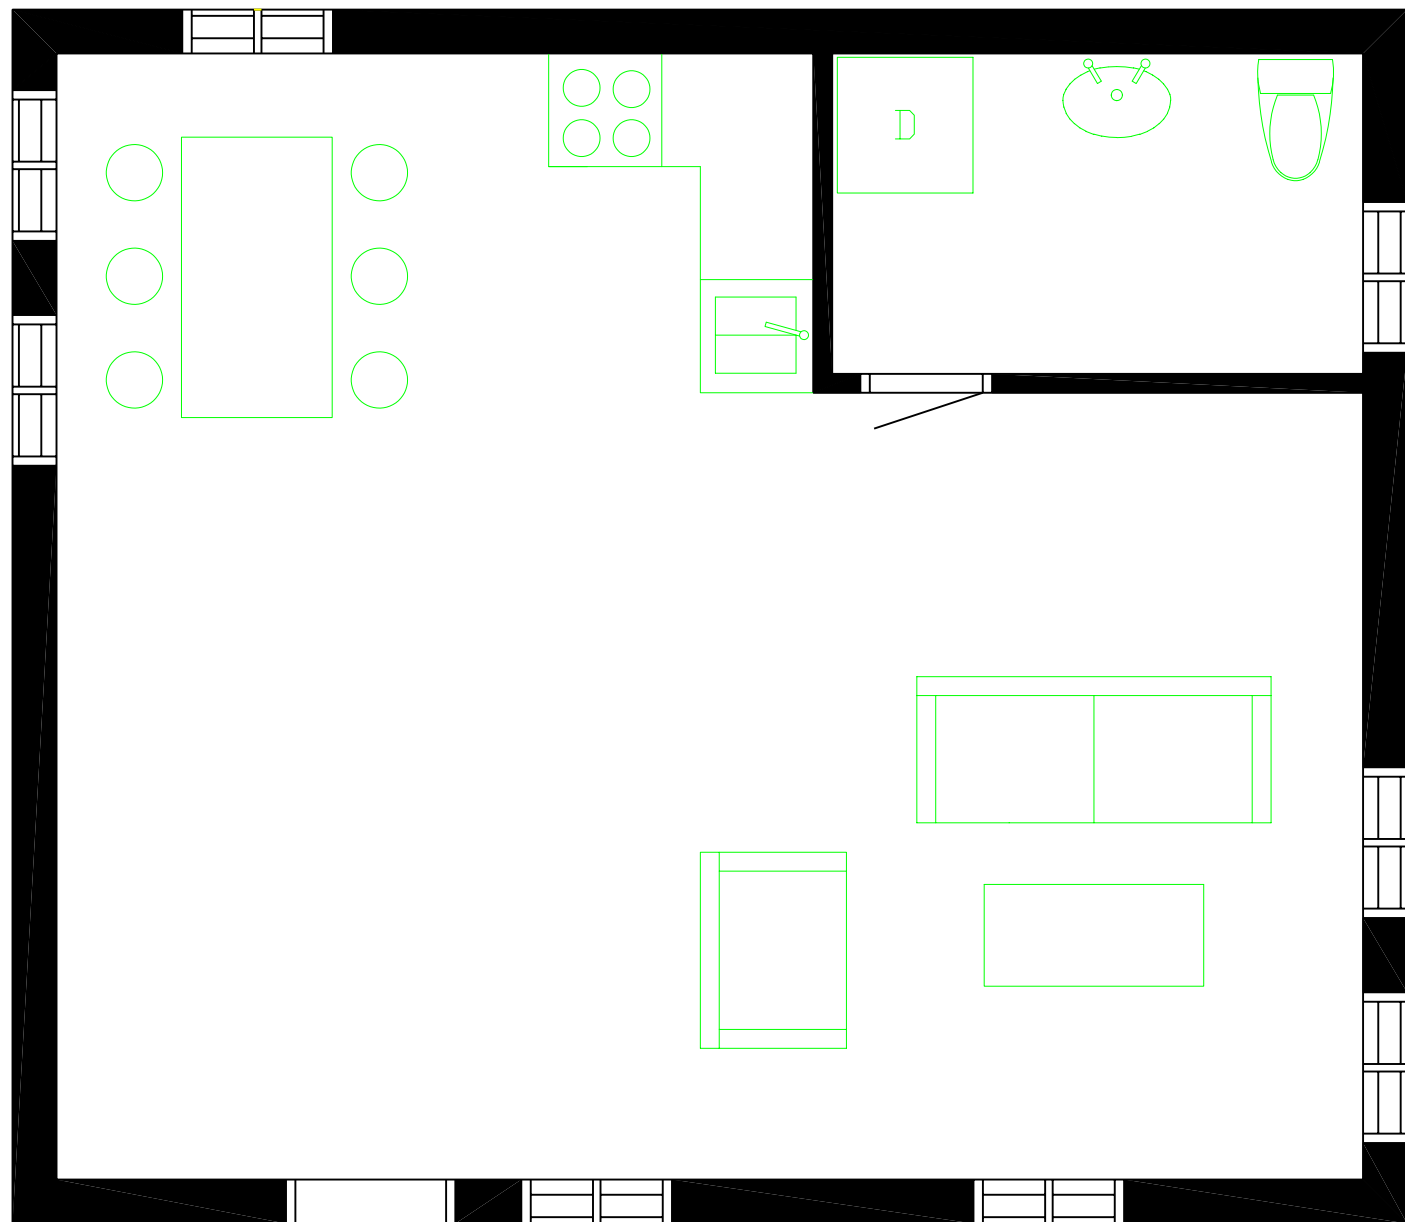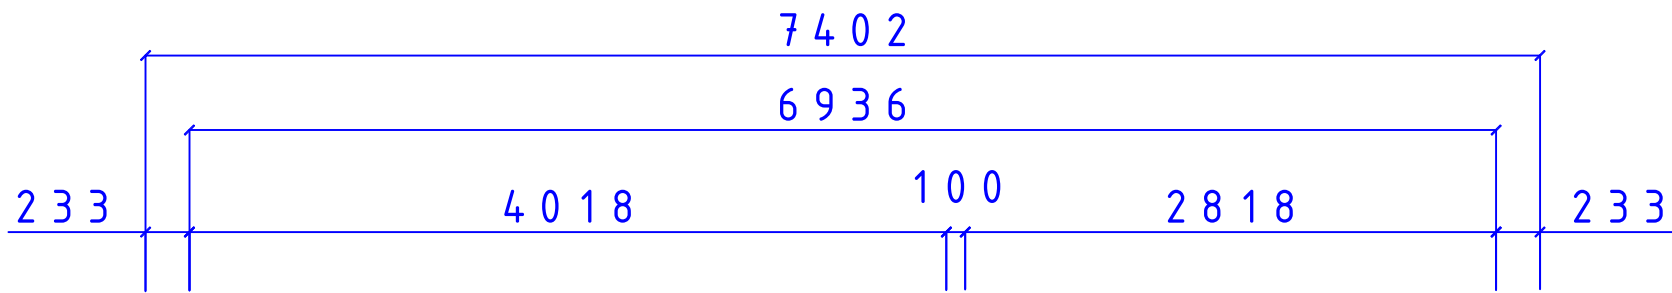


REVISIONS				
ZONE	REV	DESCRIPTION	DATE	APPROVED


 <p><b>CA-BODEN AB</b> STUGOR FÖR SJÄLVMONTAGE</p>		MEBI SERIE		
		SOLUM PLAN		
SIZE	DATE	DWG NO.	REV	
	081203	05101358		
Fiskaregatan 11 871 39 Hörnösand		www.caboden.se 0611-21790	Christer Arnberg Tele: 0705-984050	SCALE 1:100/A3 Designed by: SMÄLÄNNING

REVISIONS				
ZONE	REV	DESCRIPTION	DATE	APPROVED

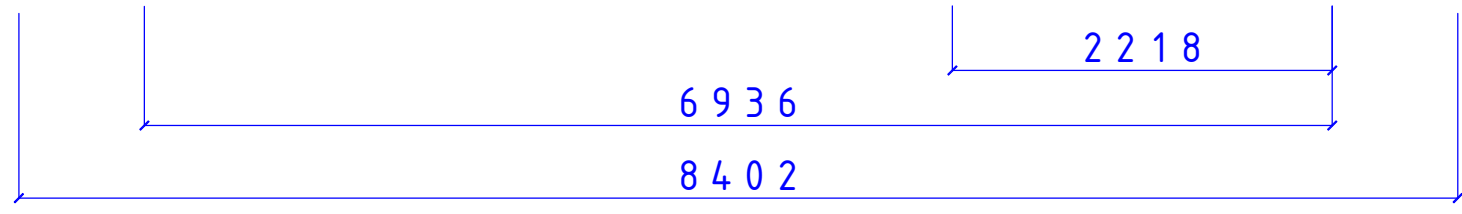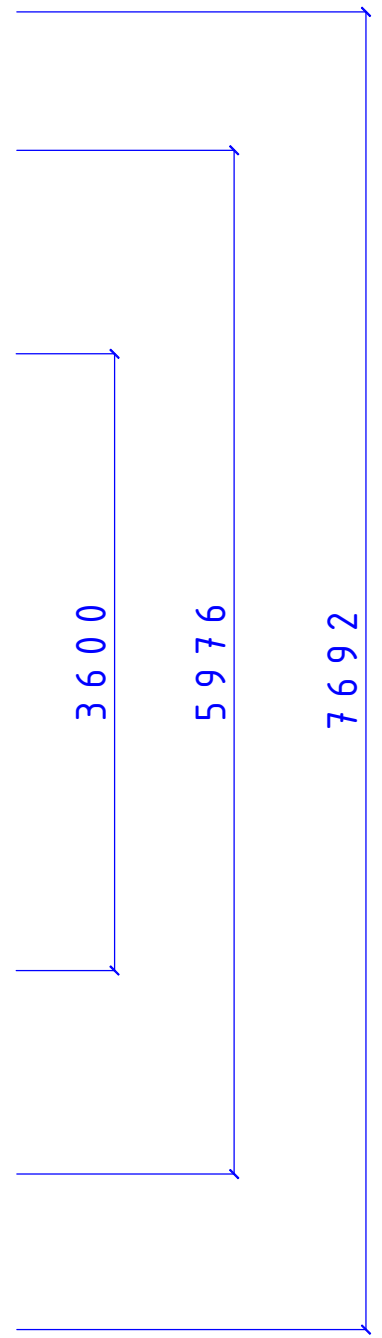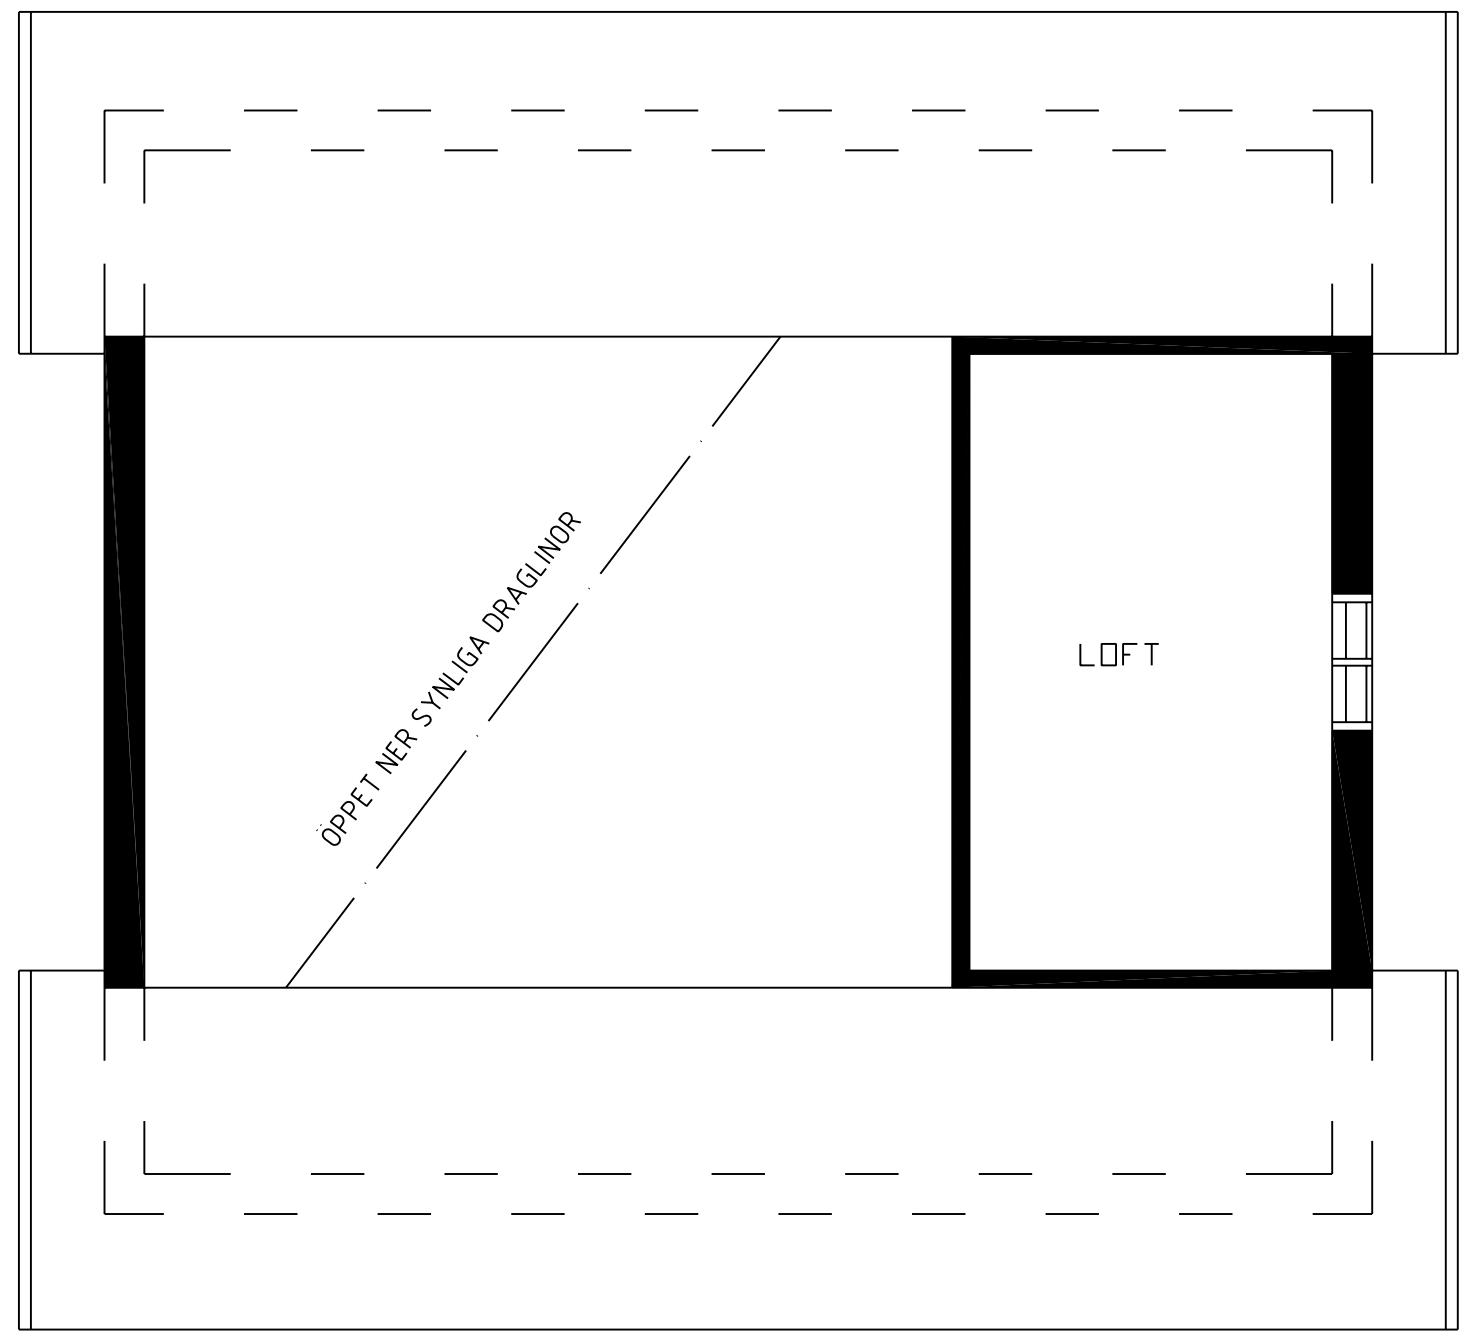

 <p><b>CA-BODEN AB</b> STUGOR FÖR SJÄLMONTAGE</p>		MEBI SERIE		
		SOLUM LOFTPLAN		
SIZE	DATE	DWG NO.	REV	
	081208	05101381		
<small>Fiskaregatan 11 871 39 Hörnsåsa</small>		<small>www.caboden.se 0611-21790</small>		<small>Christer Arnberg Tele: 0705-984050</small>
SCALE 1:100/A3		Designed by: SMÅLÄNNING		SHEET

REVISIONS				
ZONE	REV	DESCRIPTION	DATE	APPROVED

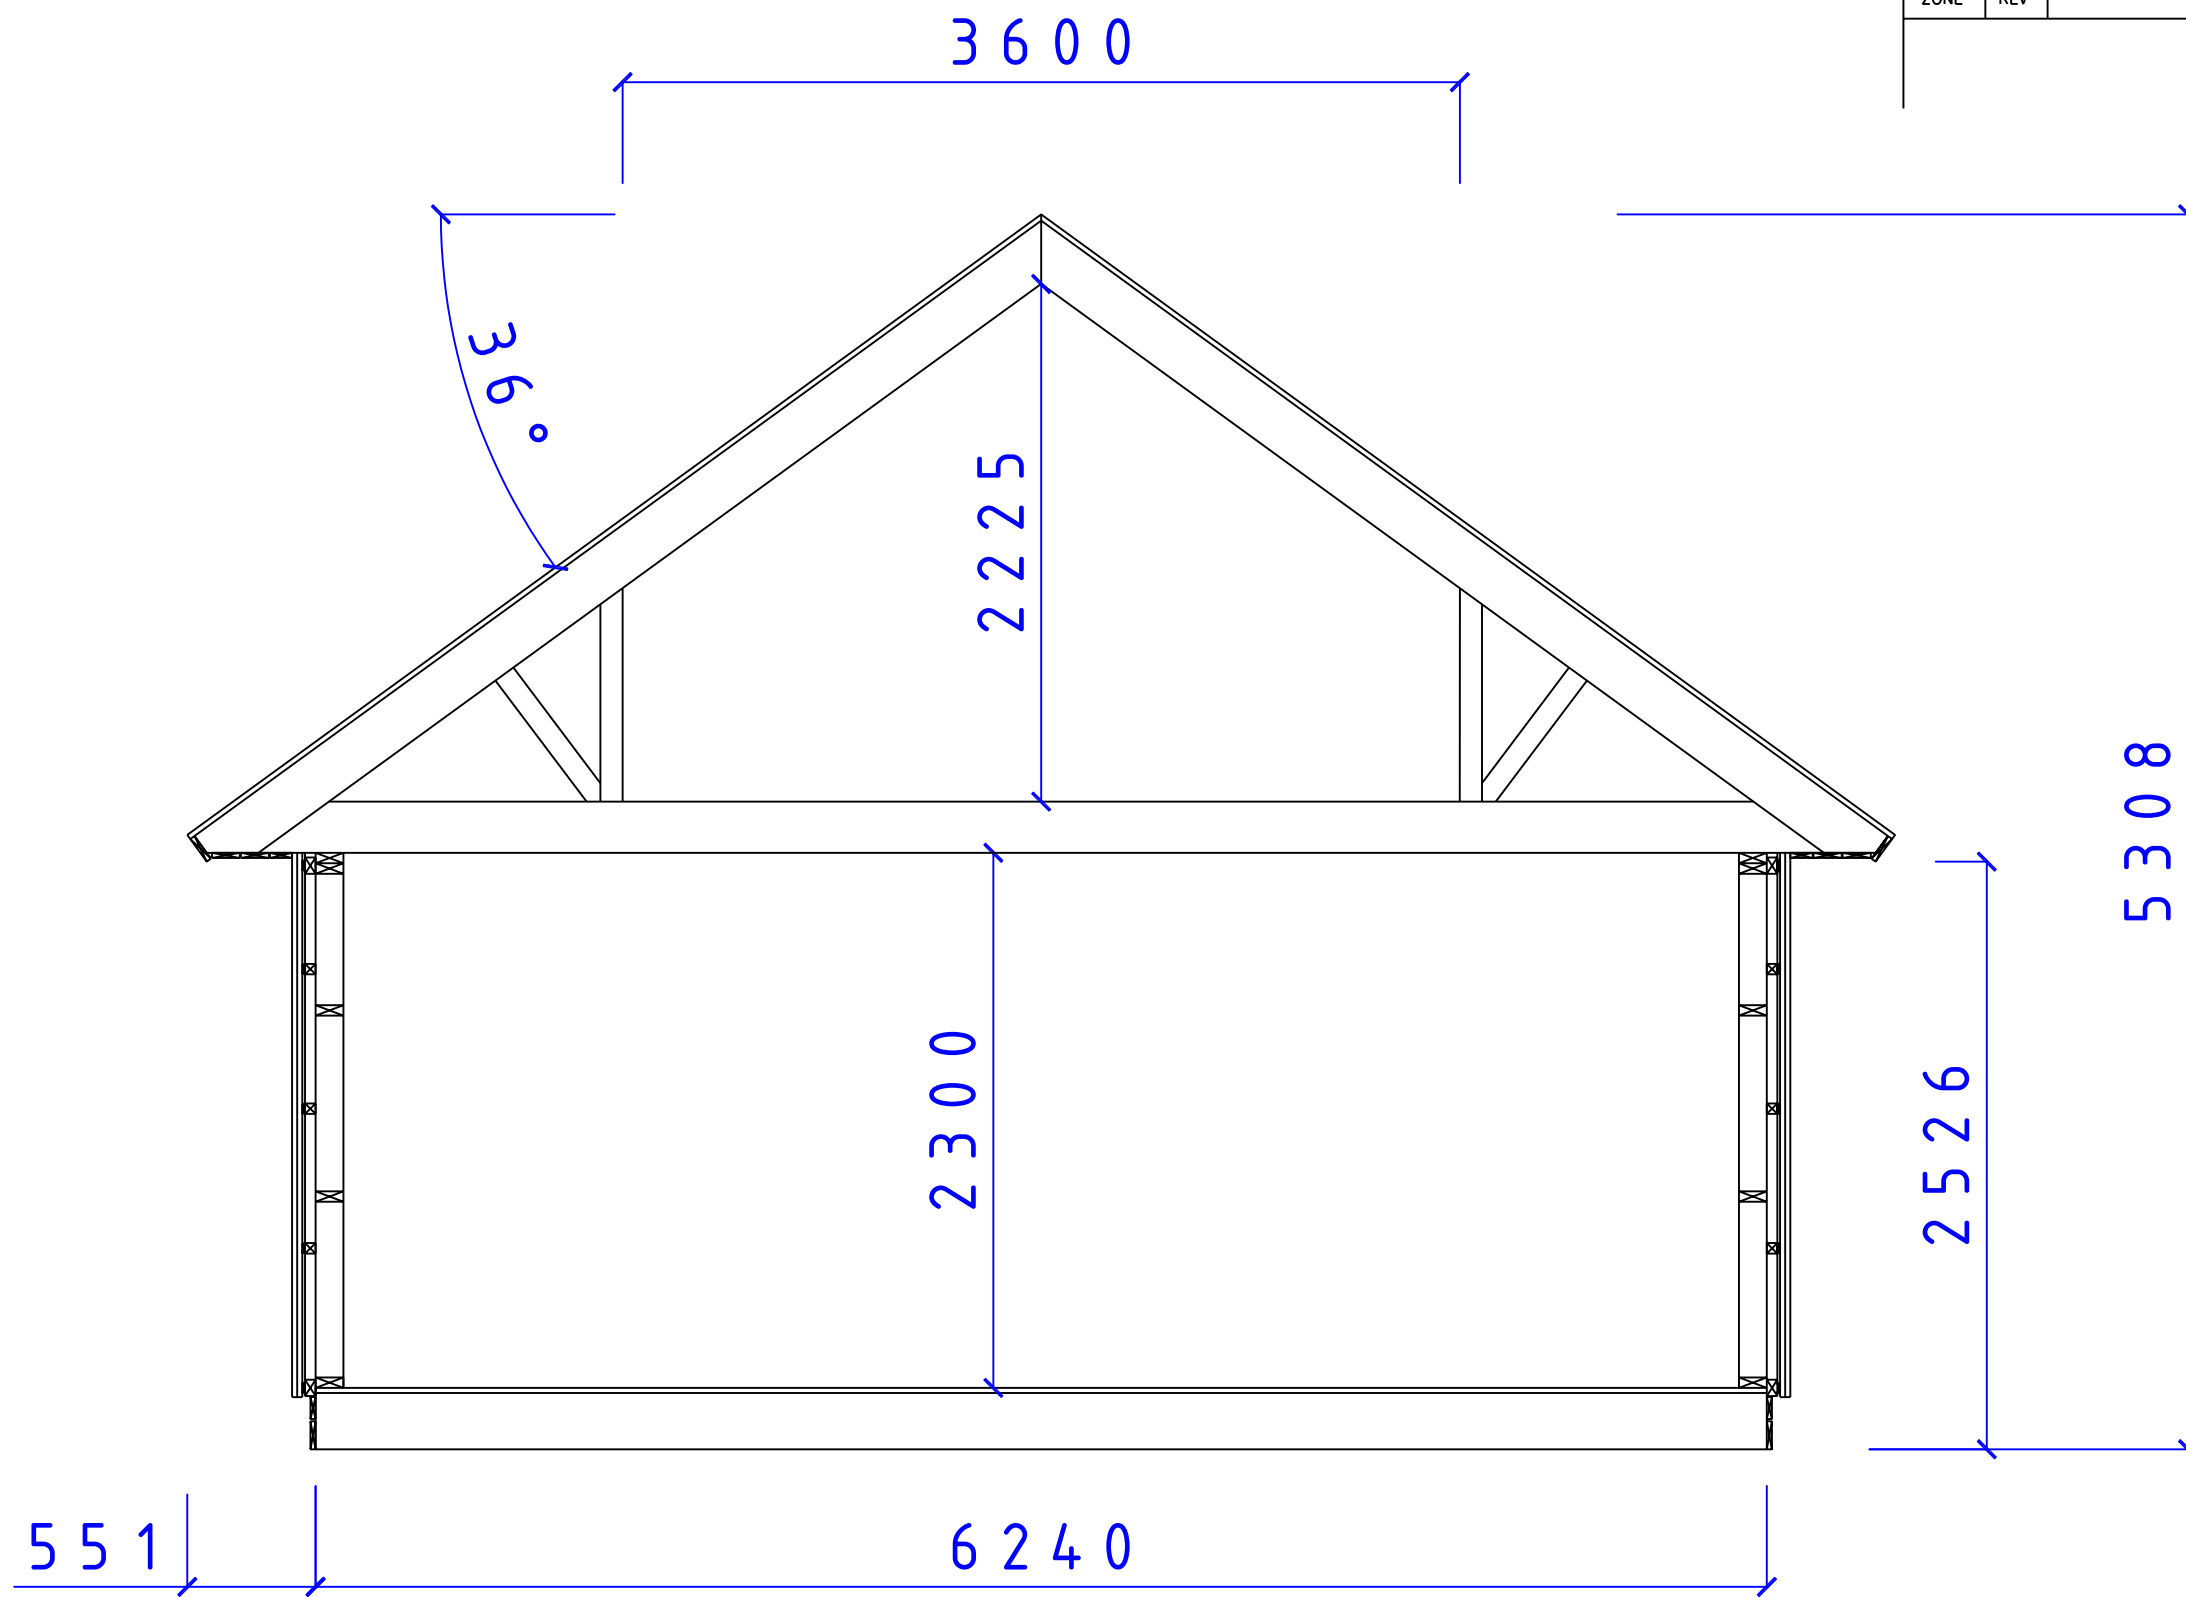

**CA-BODEN AB**  
 STUGOR FÖR SJÄLMONTAGE

SERIE MEBI  
 SEKTION MEBI SERIEN  
 TAK 36° LOFT

SIZE	DATE	DWG NO.	REV
	081128	05101340	