


REVISIONS				
ZONE	REV	DESCRIPTION	DATE	APPROVED

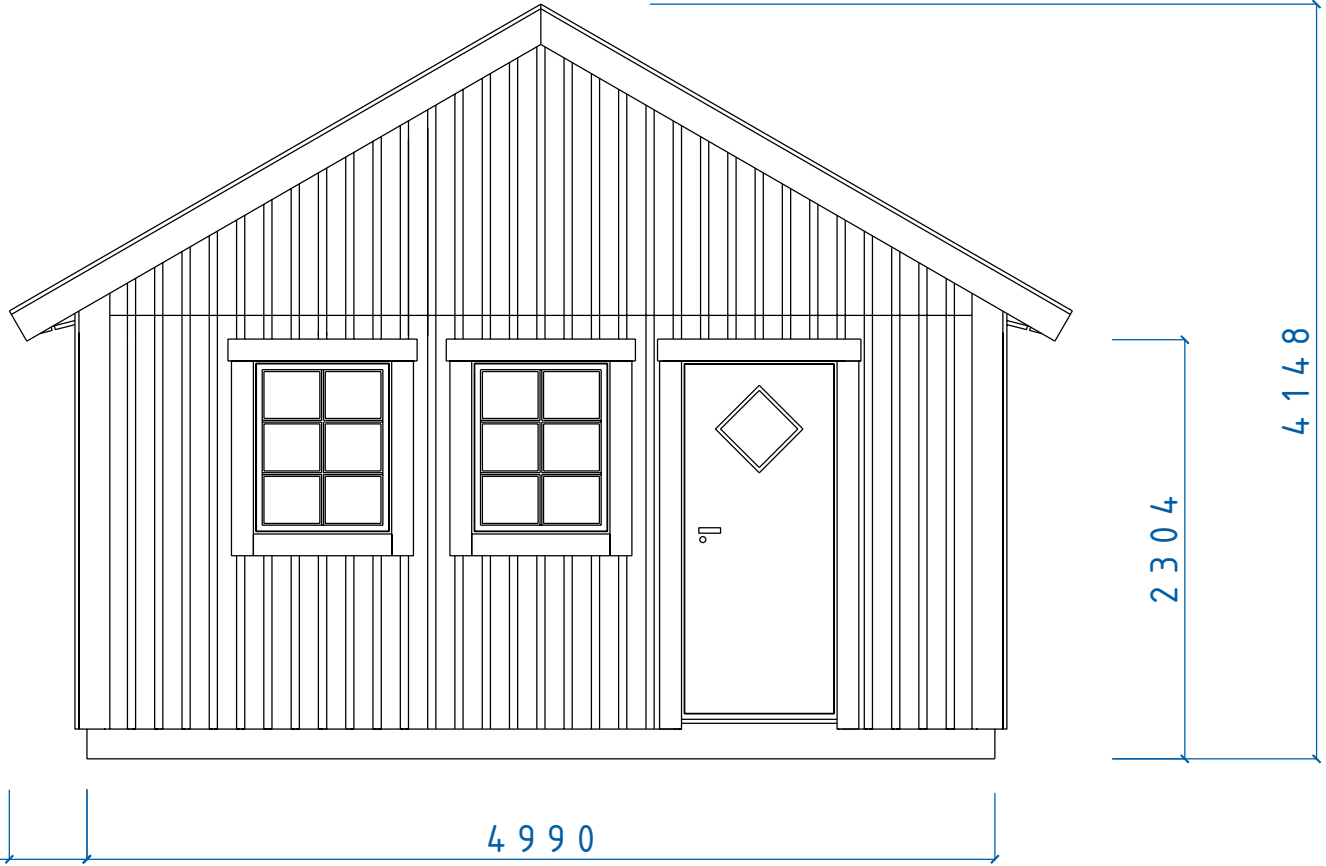



		MEGA SERIE		
		FASAD GAVEL FÖNSTER 8x10 DÖRR 9X20		
SIZE	DATE	DWG NO.	REV	
	060216	05100565		
SCALE	Designed by: SMÄLÄNNING		SHEET	

Fiskaregatan 11  
871 39 Härnösand

www.cabodense  
0611-21790

Christer Arnborg  
Tete: 0705-984050

REVISIONS				
ZONE	REV	DESCRIPTION	DATE	APPROVED

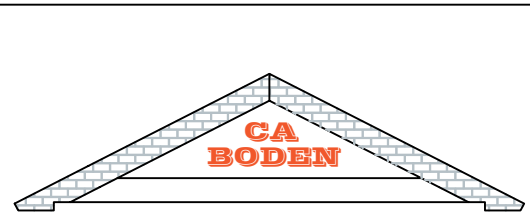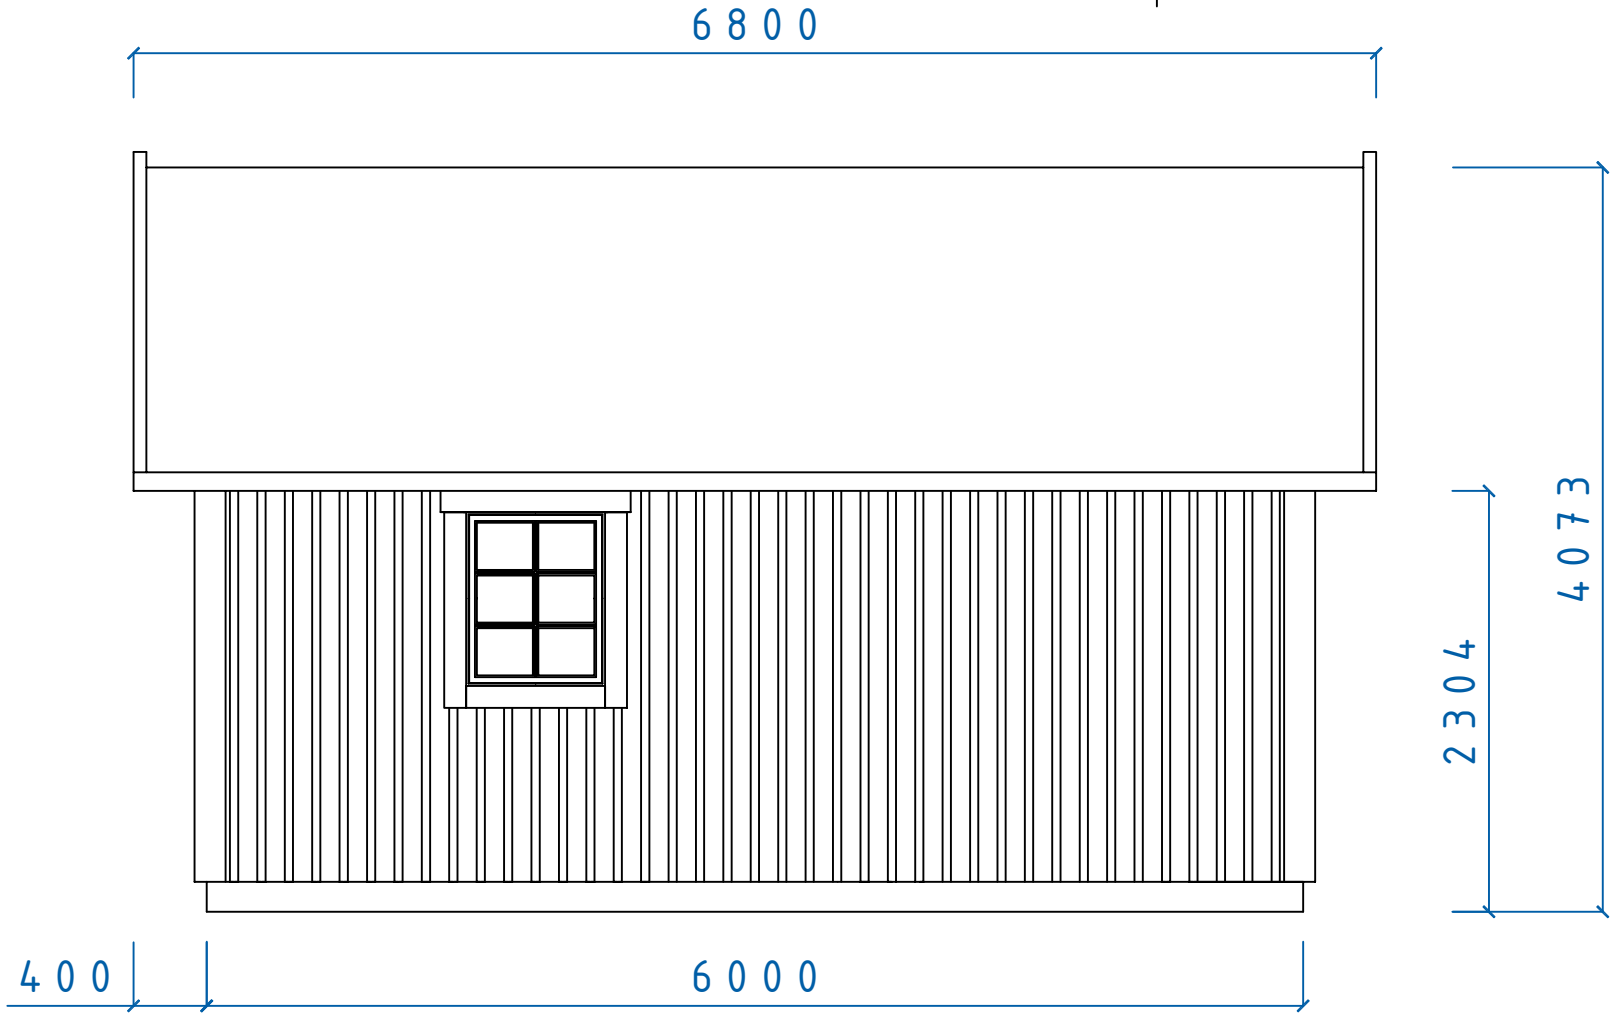


MEGA SERIE

STRÖMSHOLM FASAD  
F 8X10, TAK 30°



SIZE	DATE	DWG NO.	REV
	060218	05100575	

REVISIONS				
ZONE	REV	DESCRIPTION	DATE	APPROVED

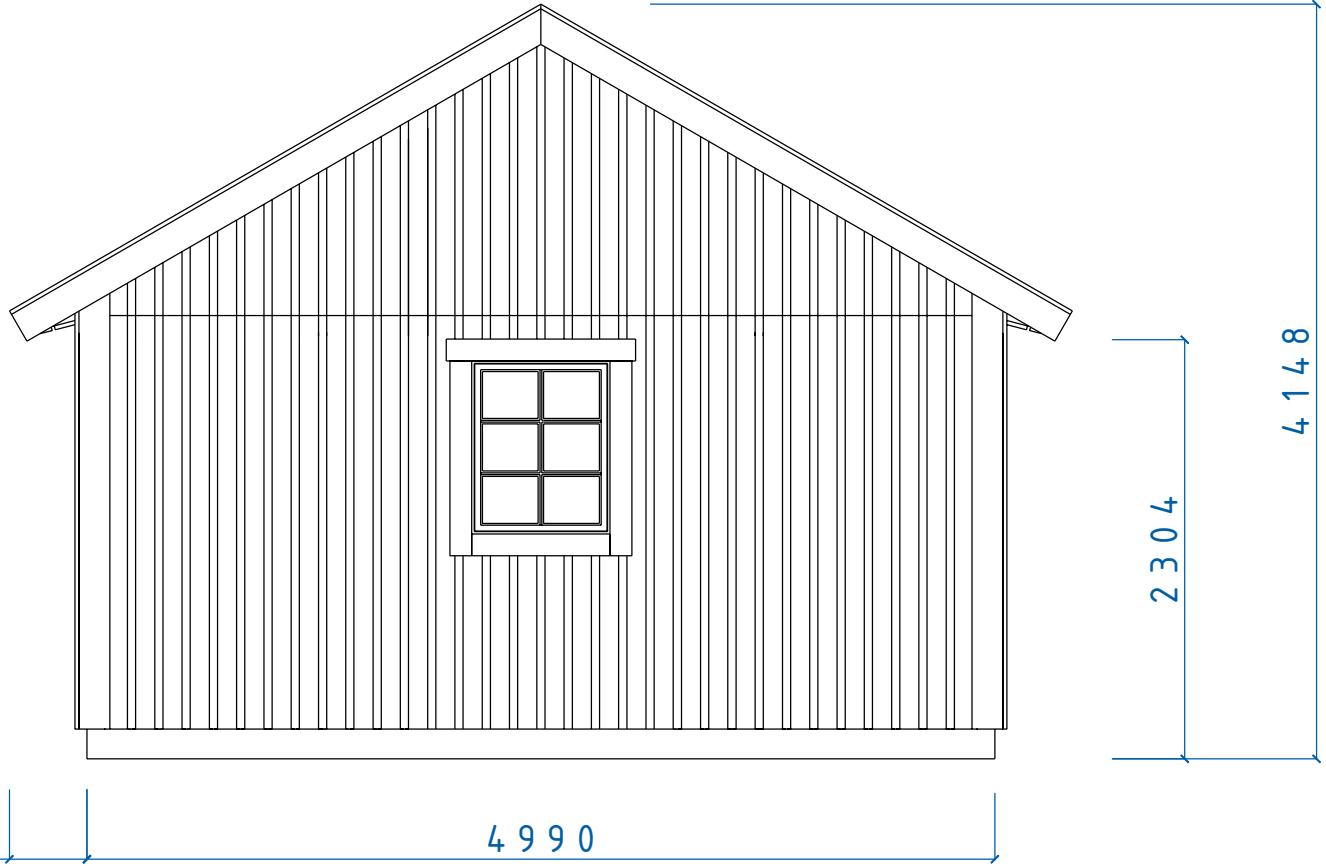

		MEGA SERIE		
		FASAD GAVEL FÖNSTER 8x10		
SIZE	DATE	DWG NO.	REV	
	060216	05100557		
SCALE	Designed by: SMÄLÄNNING		SHEET	

REVISIONS				
ZONE	REV	DESCRIPTION	DATE	APPROVED

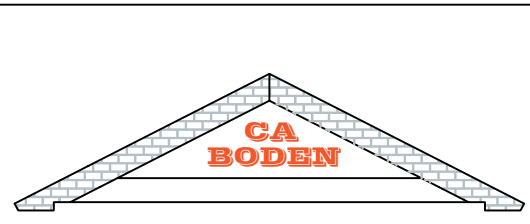
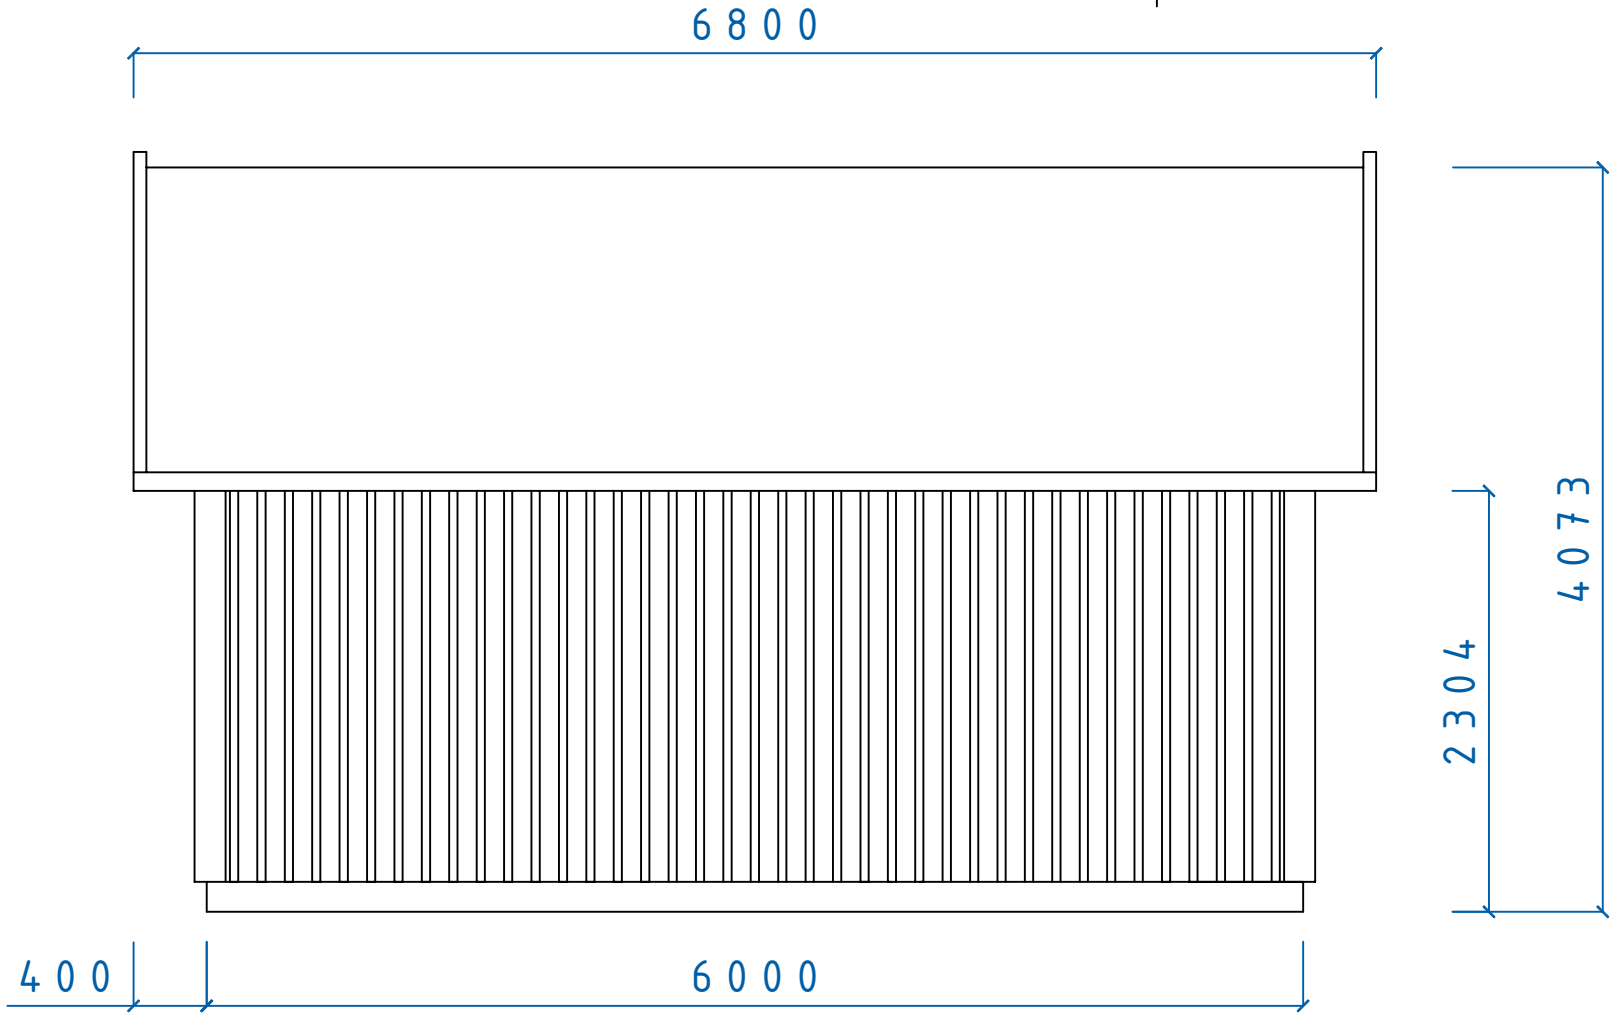


MEGA SERIE

STRÖMSHOLM FASAD  
TAK 30°

SIZE	DATE	DWG NO.	REV
	060218	05100570	


REVISIONS				
ZONE	REV	DESCRIPTION	DATE	APPROVED

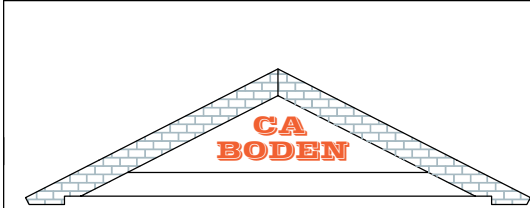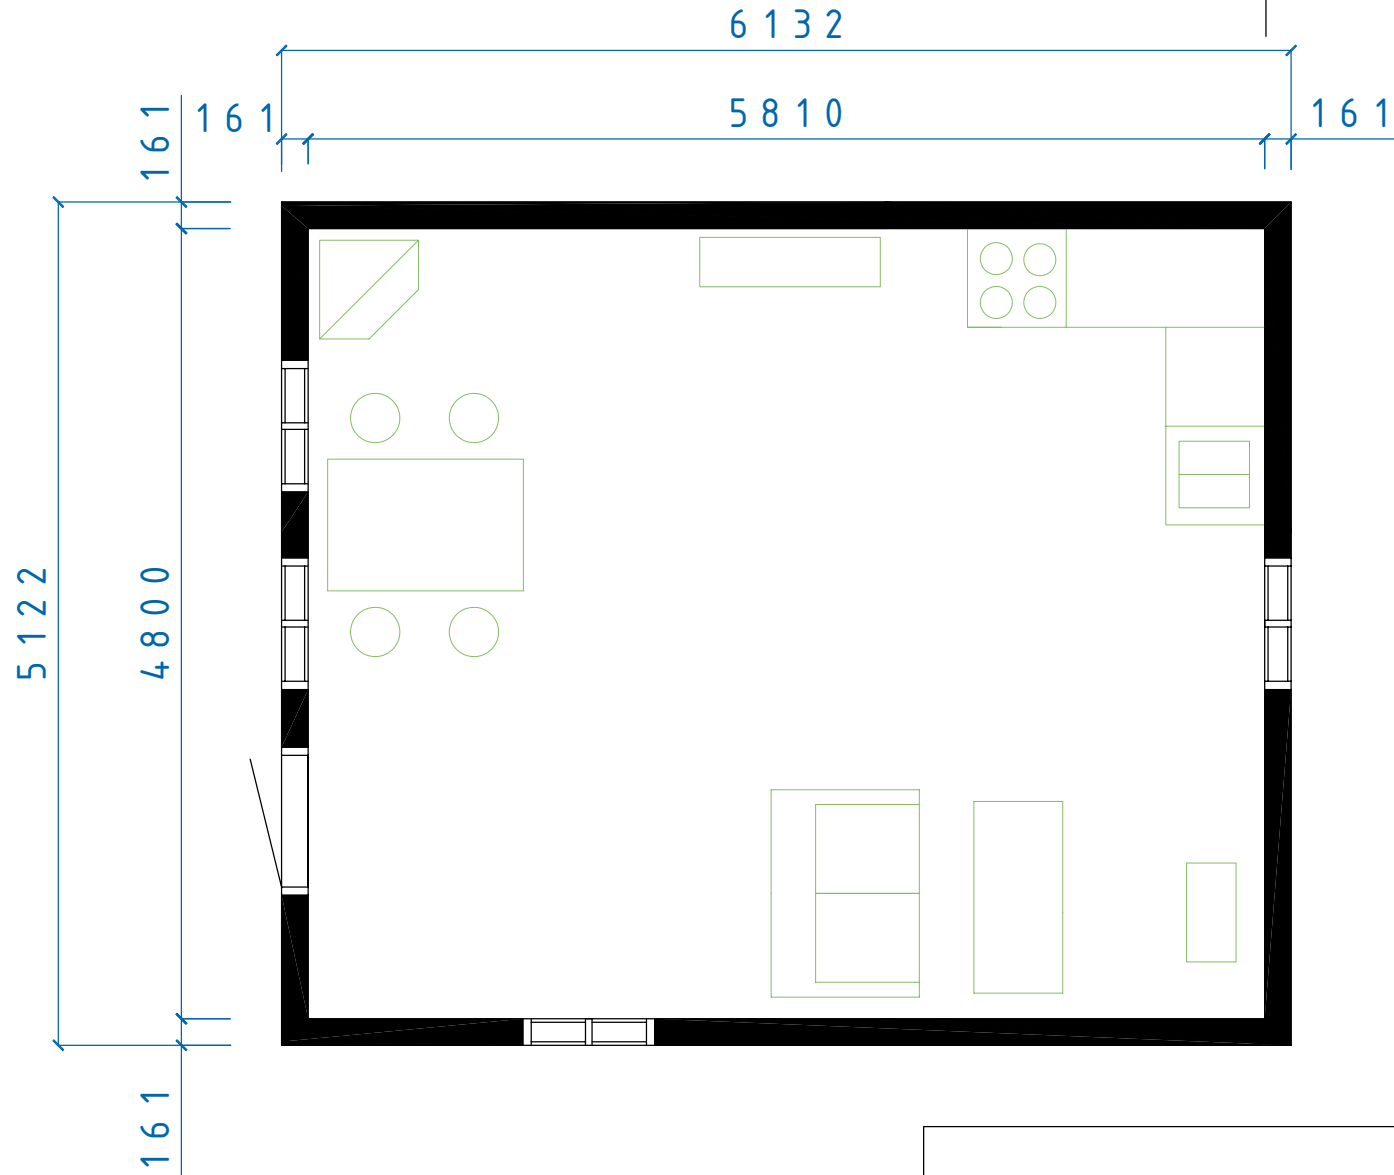


MEGA SERIE

STRÖMSHOLM  
PLAN

SIZE	DATE	DWG NO.	REV
	060218	05100573	

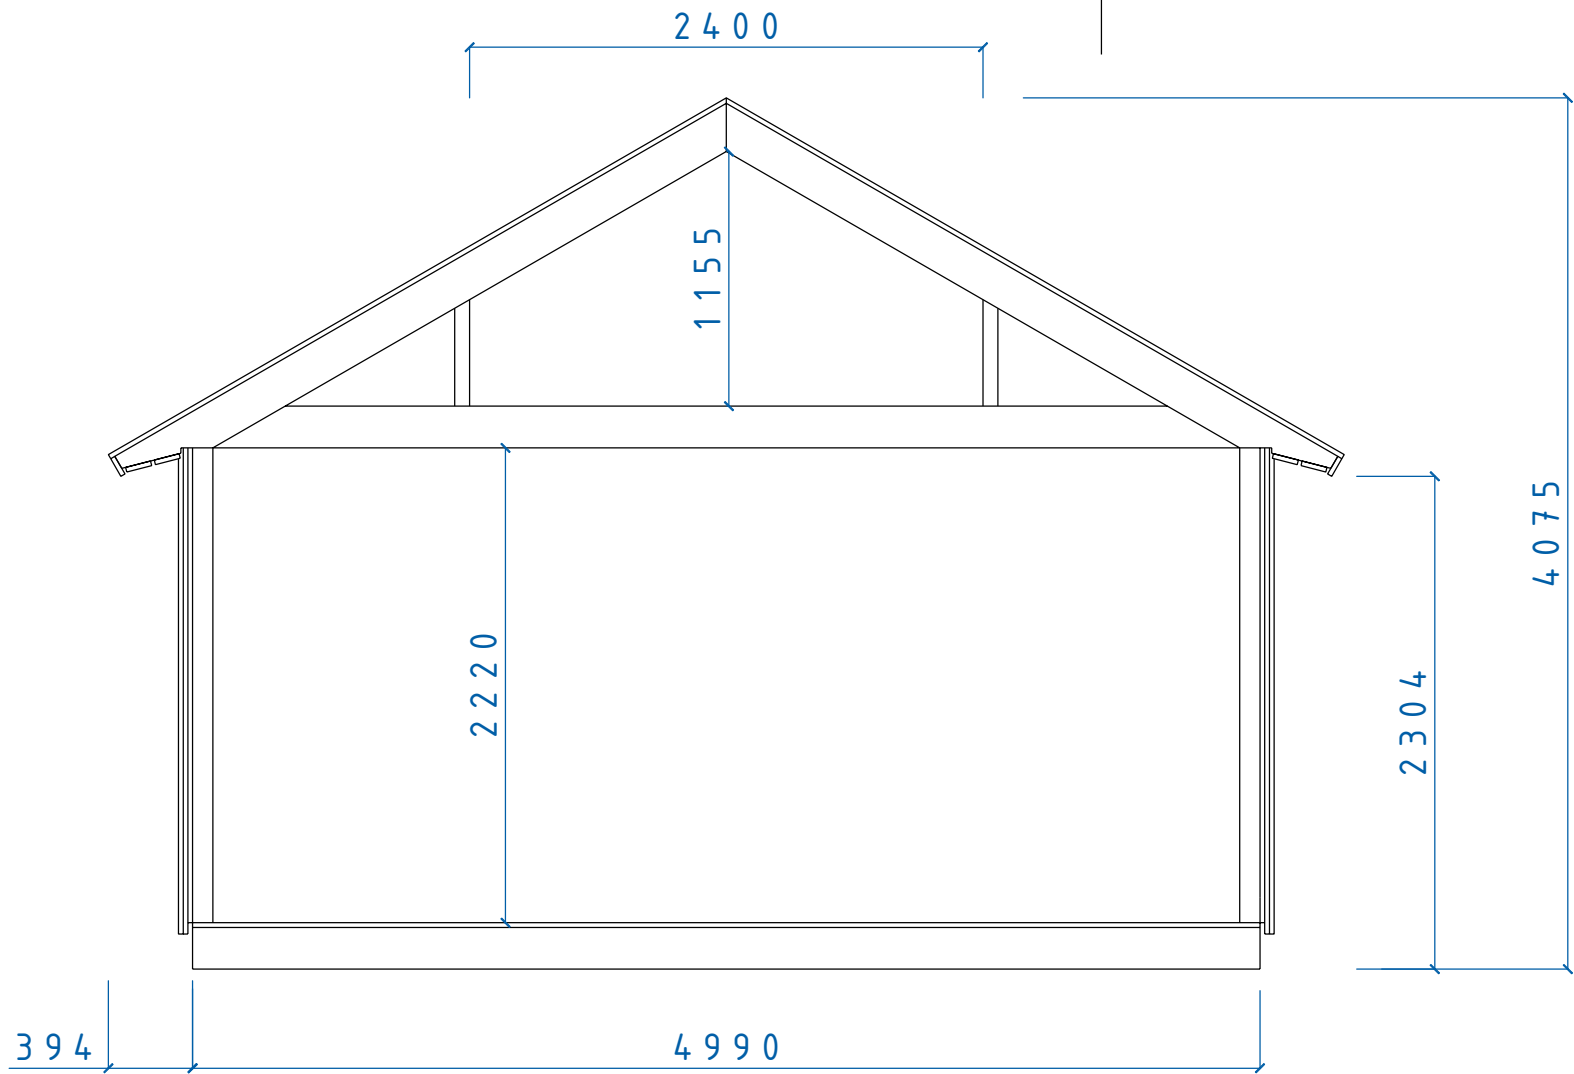

REVISIONS				
ZONE	REV	DESCRIPTION	DATE	APPROVED

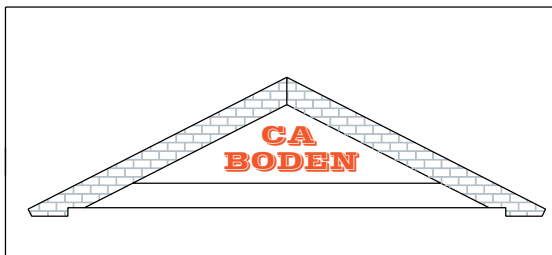

MEGA SERIE

SEKTION MEGA SERIEN  
Tak 30° Sovloft

SIZE	DATE	DWG NO.	REV
	060204	05100451	