

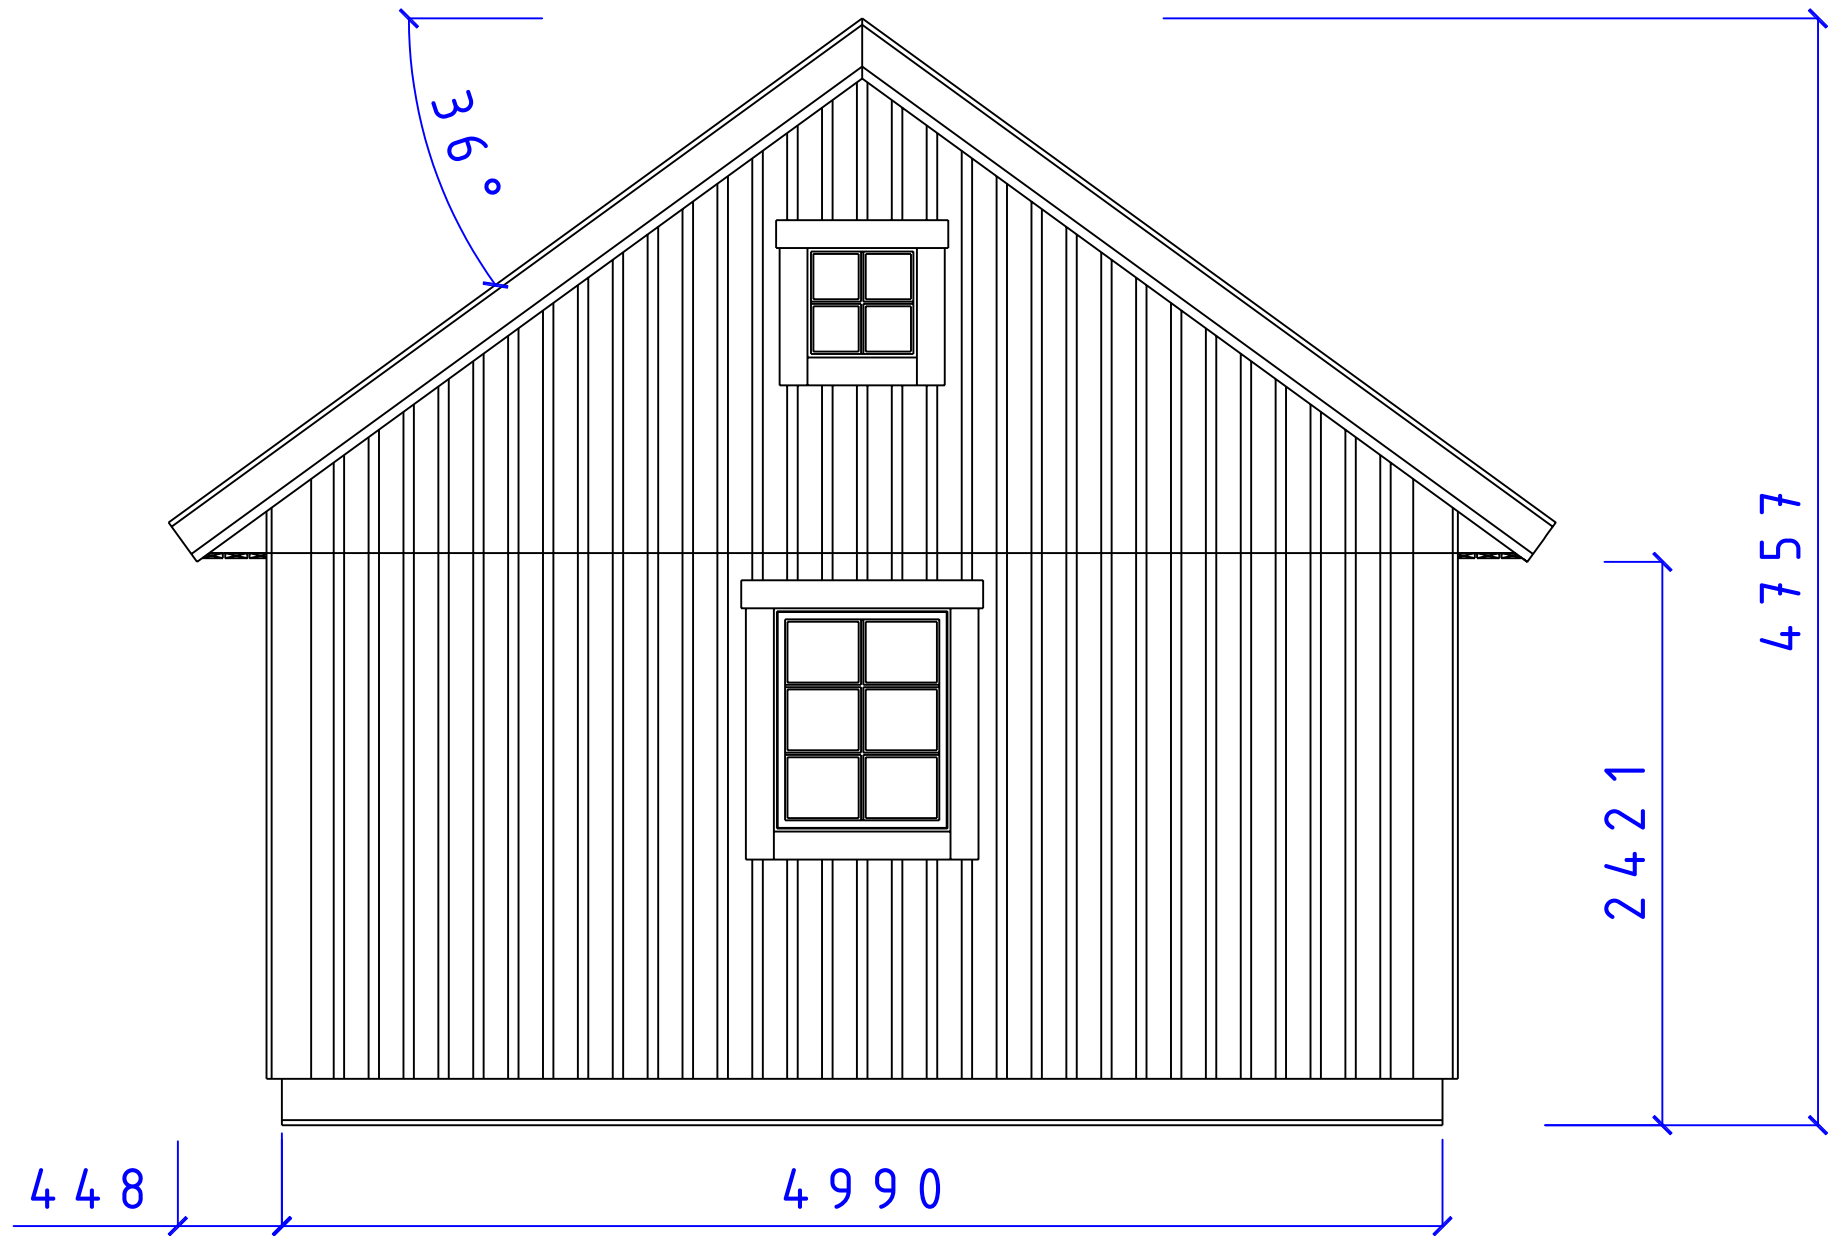


REVISIONS				
ZONE	REV	DESCRIPTION	DATE	APPROVED

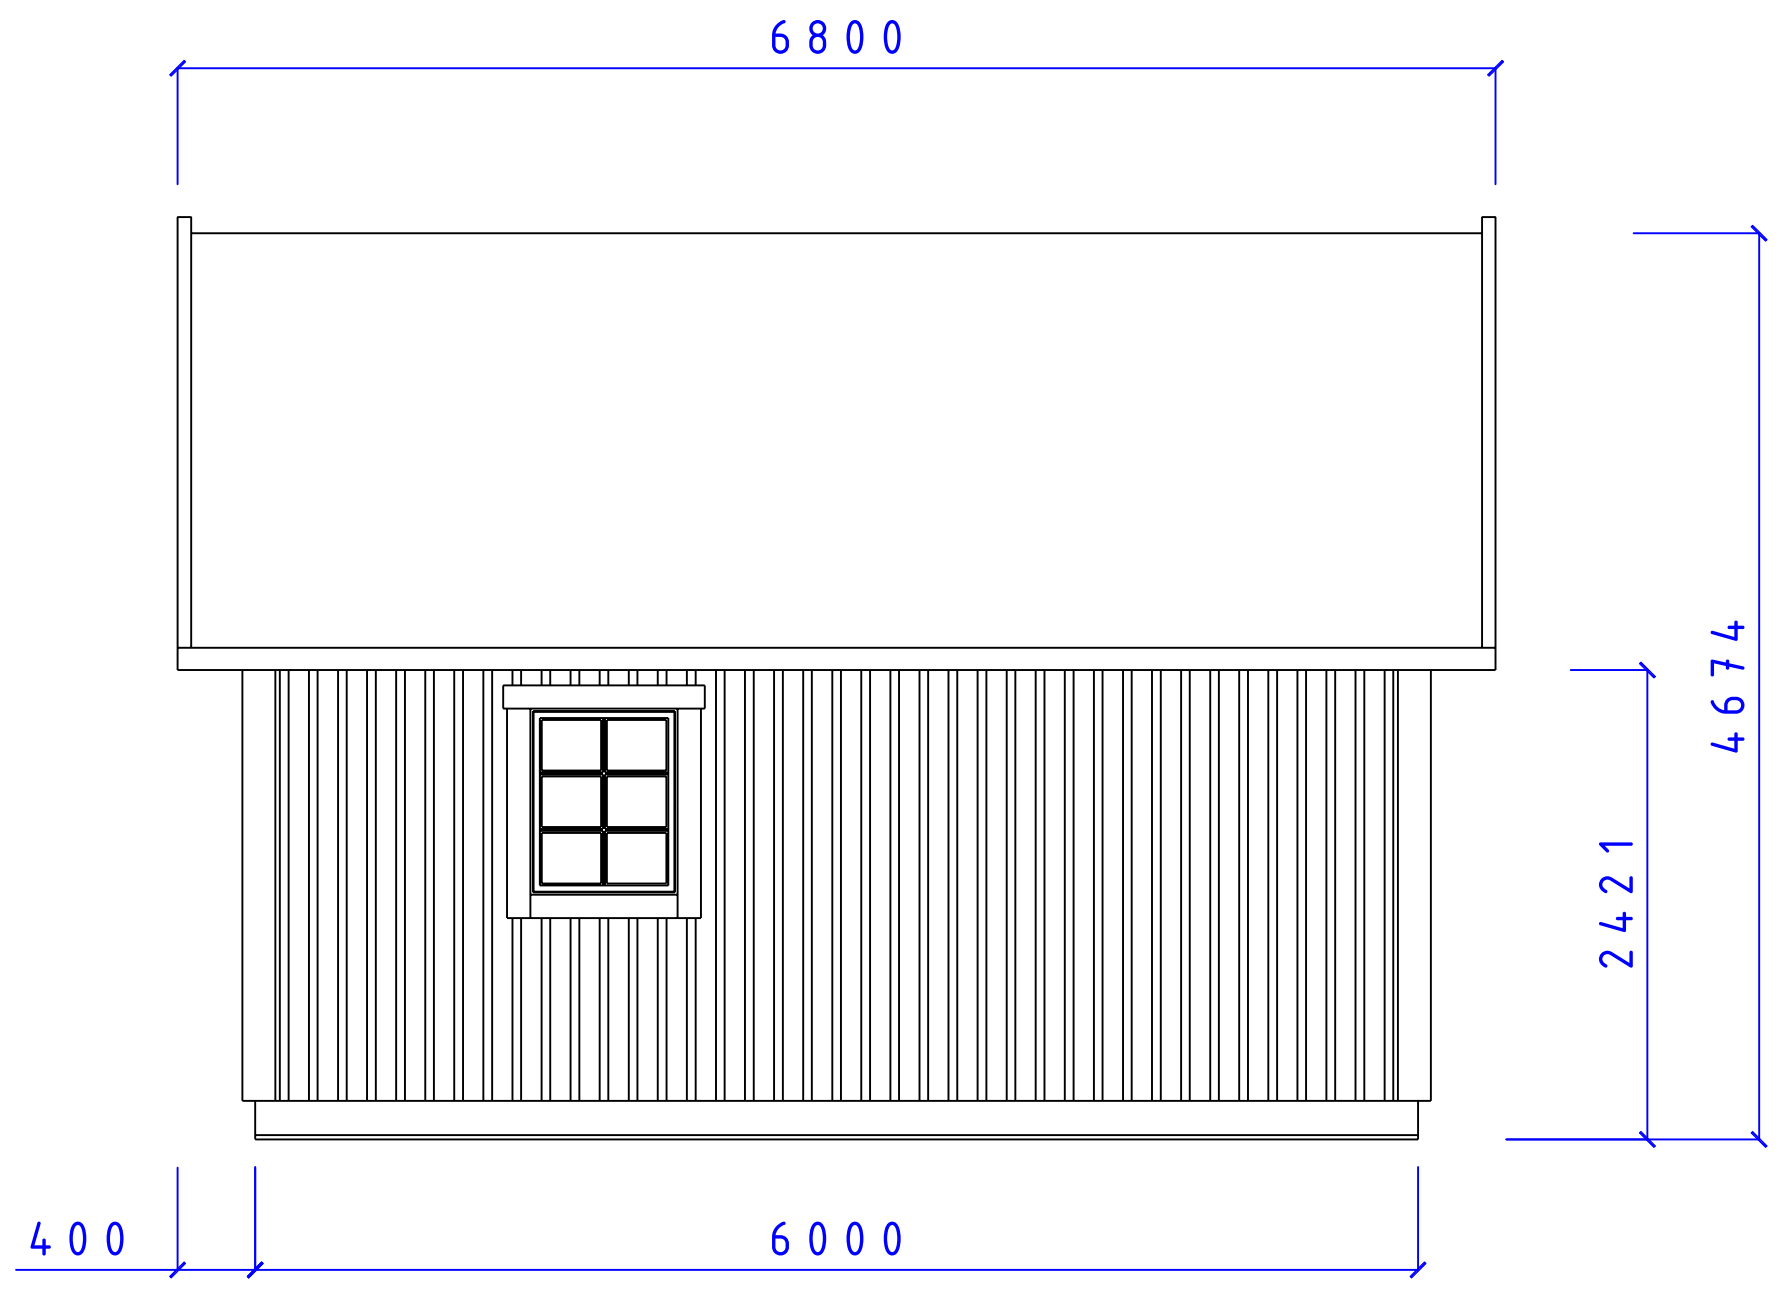

 <b>CA-BODEN AB</b> STUGOR FÖR SJÄLMONTAGE		SERIE MEGA		
		STRÖMSHOLM FASAD F8x10 T36°		
SIZE	DATE	DWG NO.	REV	
	090214	05101542		
<small>Fiskerigatan 11 871 39 Herrörsund</small>		<small>ca-boden.se 0611-21790</small>		<small>Christer Arneberg Tele: 0705-984050</small>
SCALE: 1:100/A3			Designed by: SMÅLÄNNING	SHEET

REVISIONS				
ZONE	REV	DESCRIPTION	DATE	APPROVED





**CA-BODEN AB**  
STUGOR FÖR SJÄLMONTAGE

SERIE MEGA  
FASAD GAVEL  
F 8 x 10 5 x 5 T 36°

SIZE	DATE	DWG NO.	REV
	090214	05101546	
SCALE: 1:100/A3 Designed by: SMÄLÄNNING			SHEET


REVISIONS				
ZONE	REV	DESCRIPTION	DATE	APPROVED

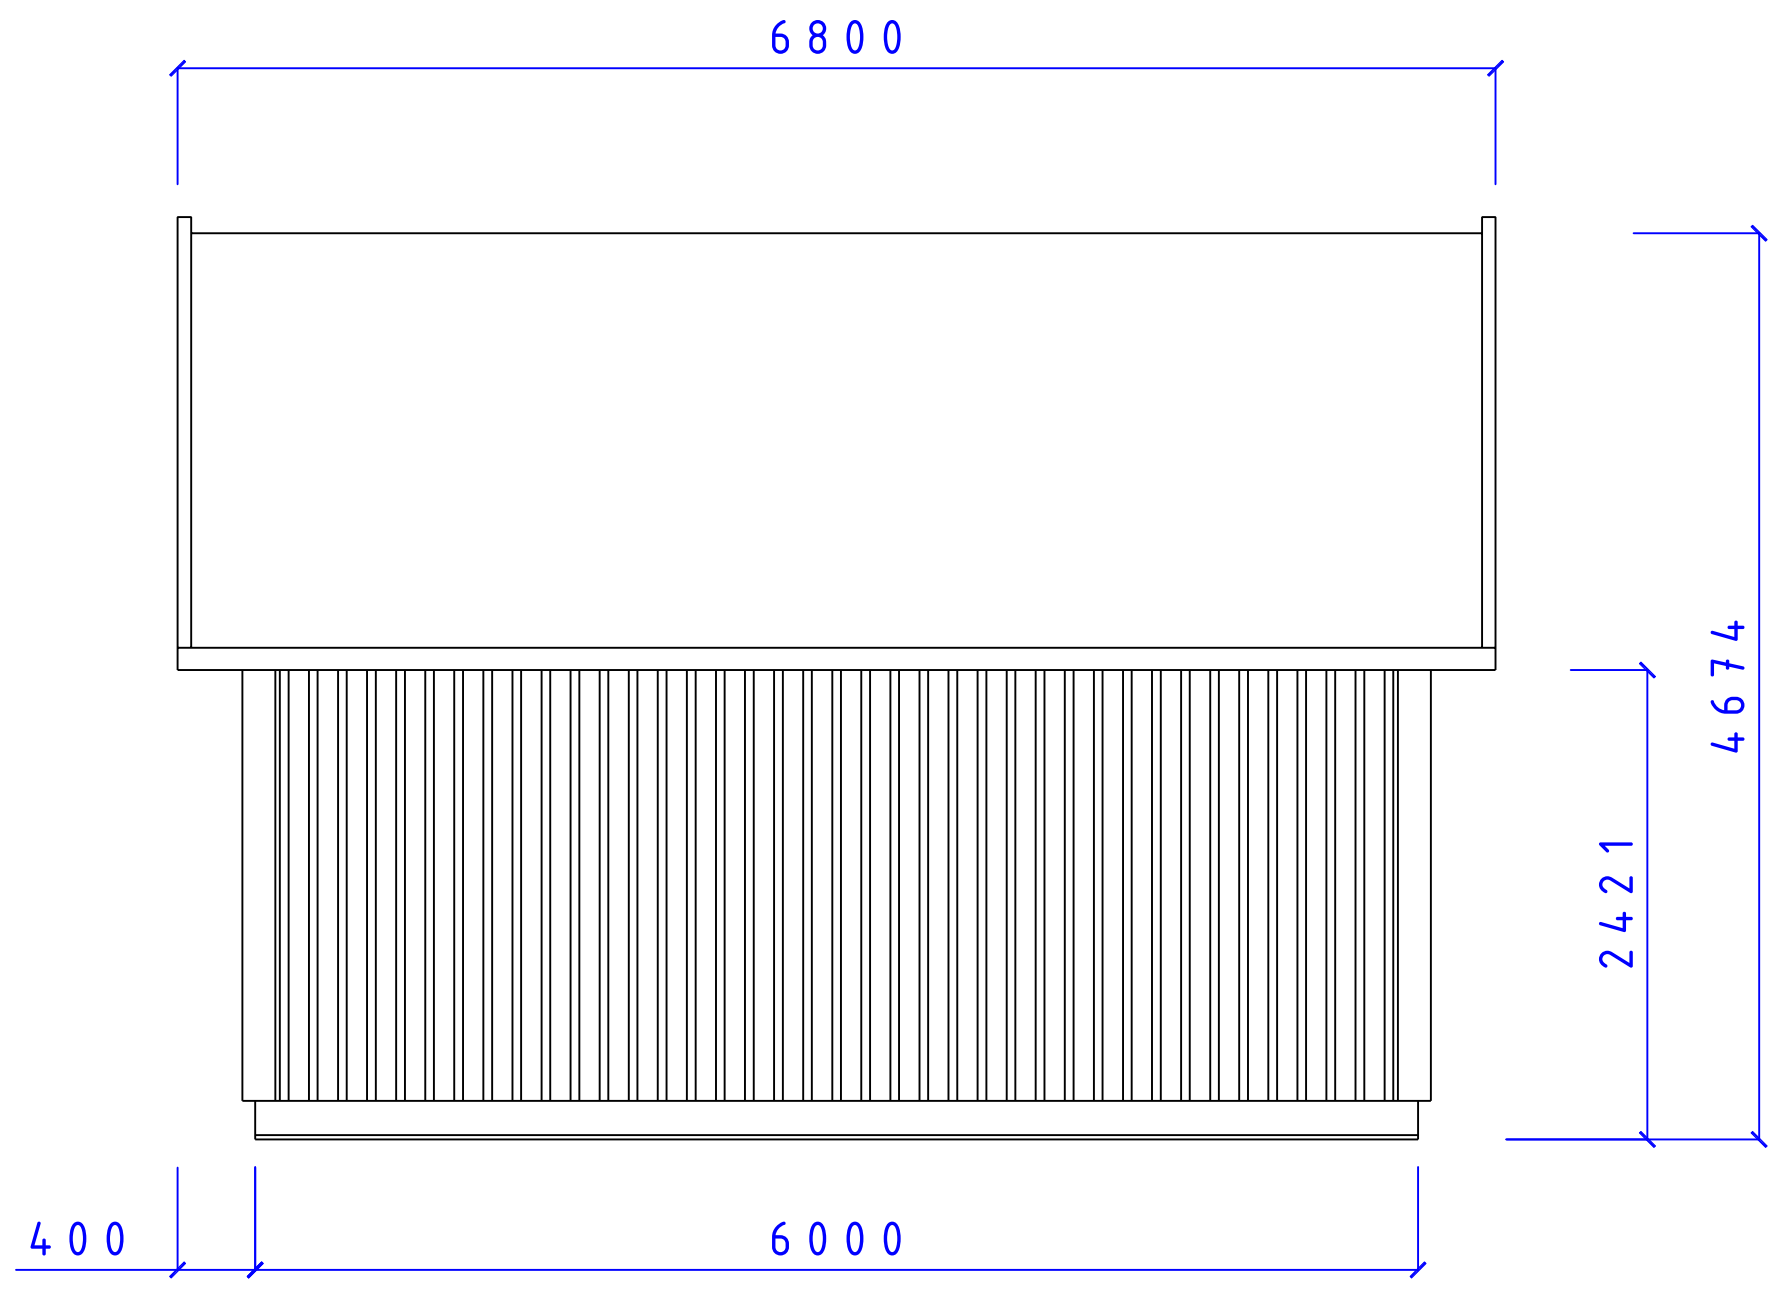

 <b>CA-BODEN AB</b> STUGOR FÖR SJÄLMONTAGE		SERIE MEGA		
		STRÖMSHOLM FASAD T36°		
SIZE	DATE	DWG NO.	REV	
	090214	05101541		
<small>Fiskerigatan 11 871 39 Herrörsund</small>		<small>***caboden** 9611-21790</small>		<small>Christer Arnborg Tele: 0705-984050</small>
SCALE: 1:100/A3		Designed by: SMÅLÄNNING		SHEET

REVISIONS

ZONE	REV	DESCRIPTION	DATE	APPROVED
------	-----	-------------	------	----------

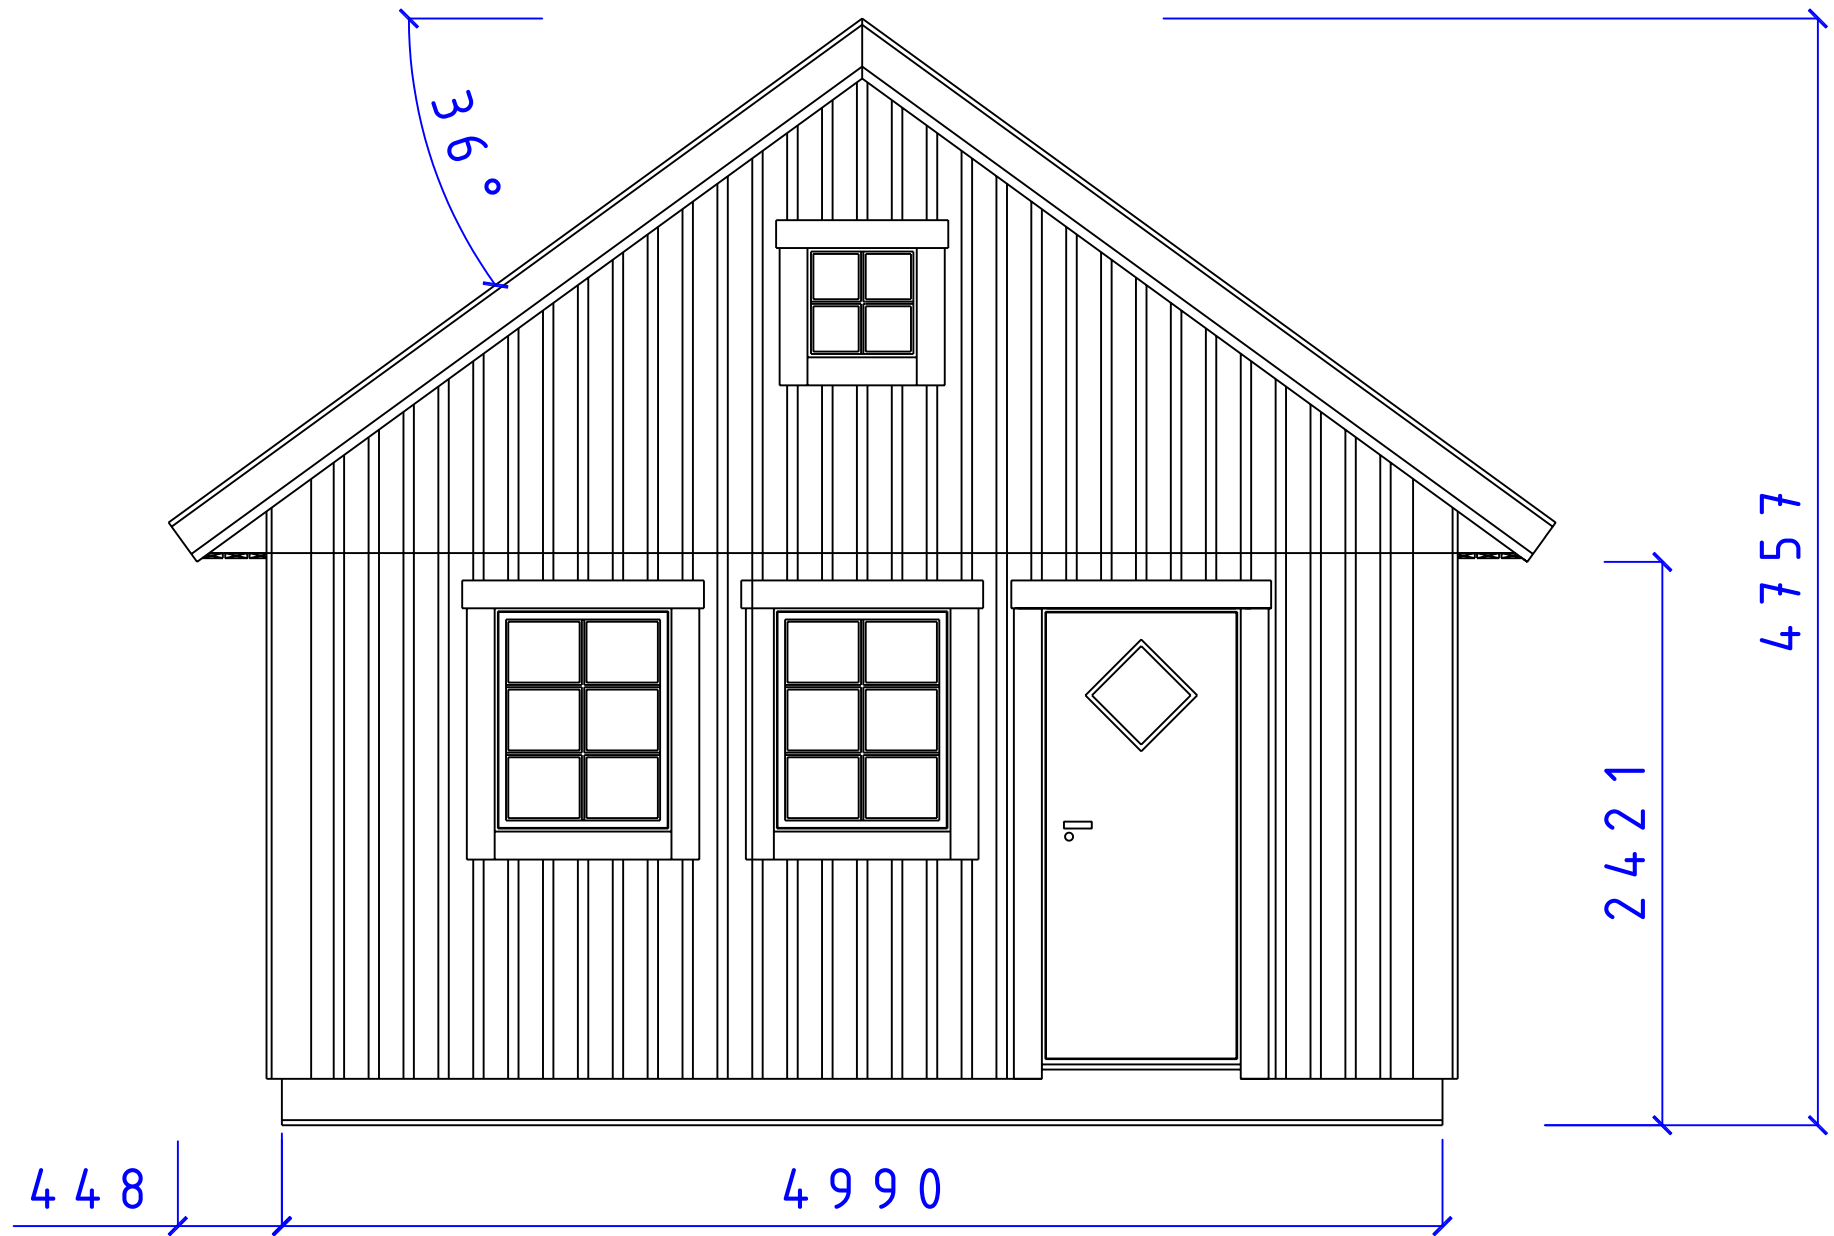

**CA-BODEN AB**  
 STUGOR FÖR SJÄLMONTAGE


SERIE MEGA


FASAD GAVEL

F 8 x 10 5 x 5 D 9 x 20 T 36°

SIZE	DATE	DWG NO.	REV
	090214	05101547	

REVISIONS				
ZONE	REV	DESCRIPTION	DATE	APPROVED

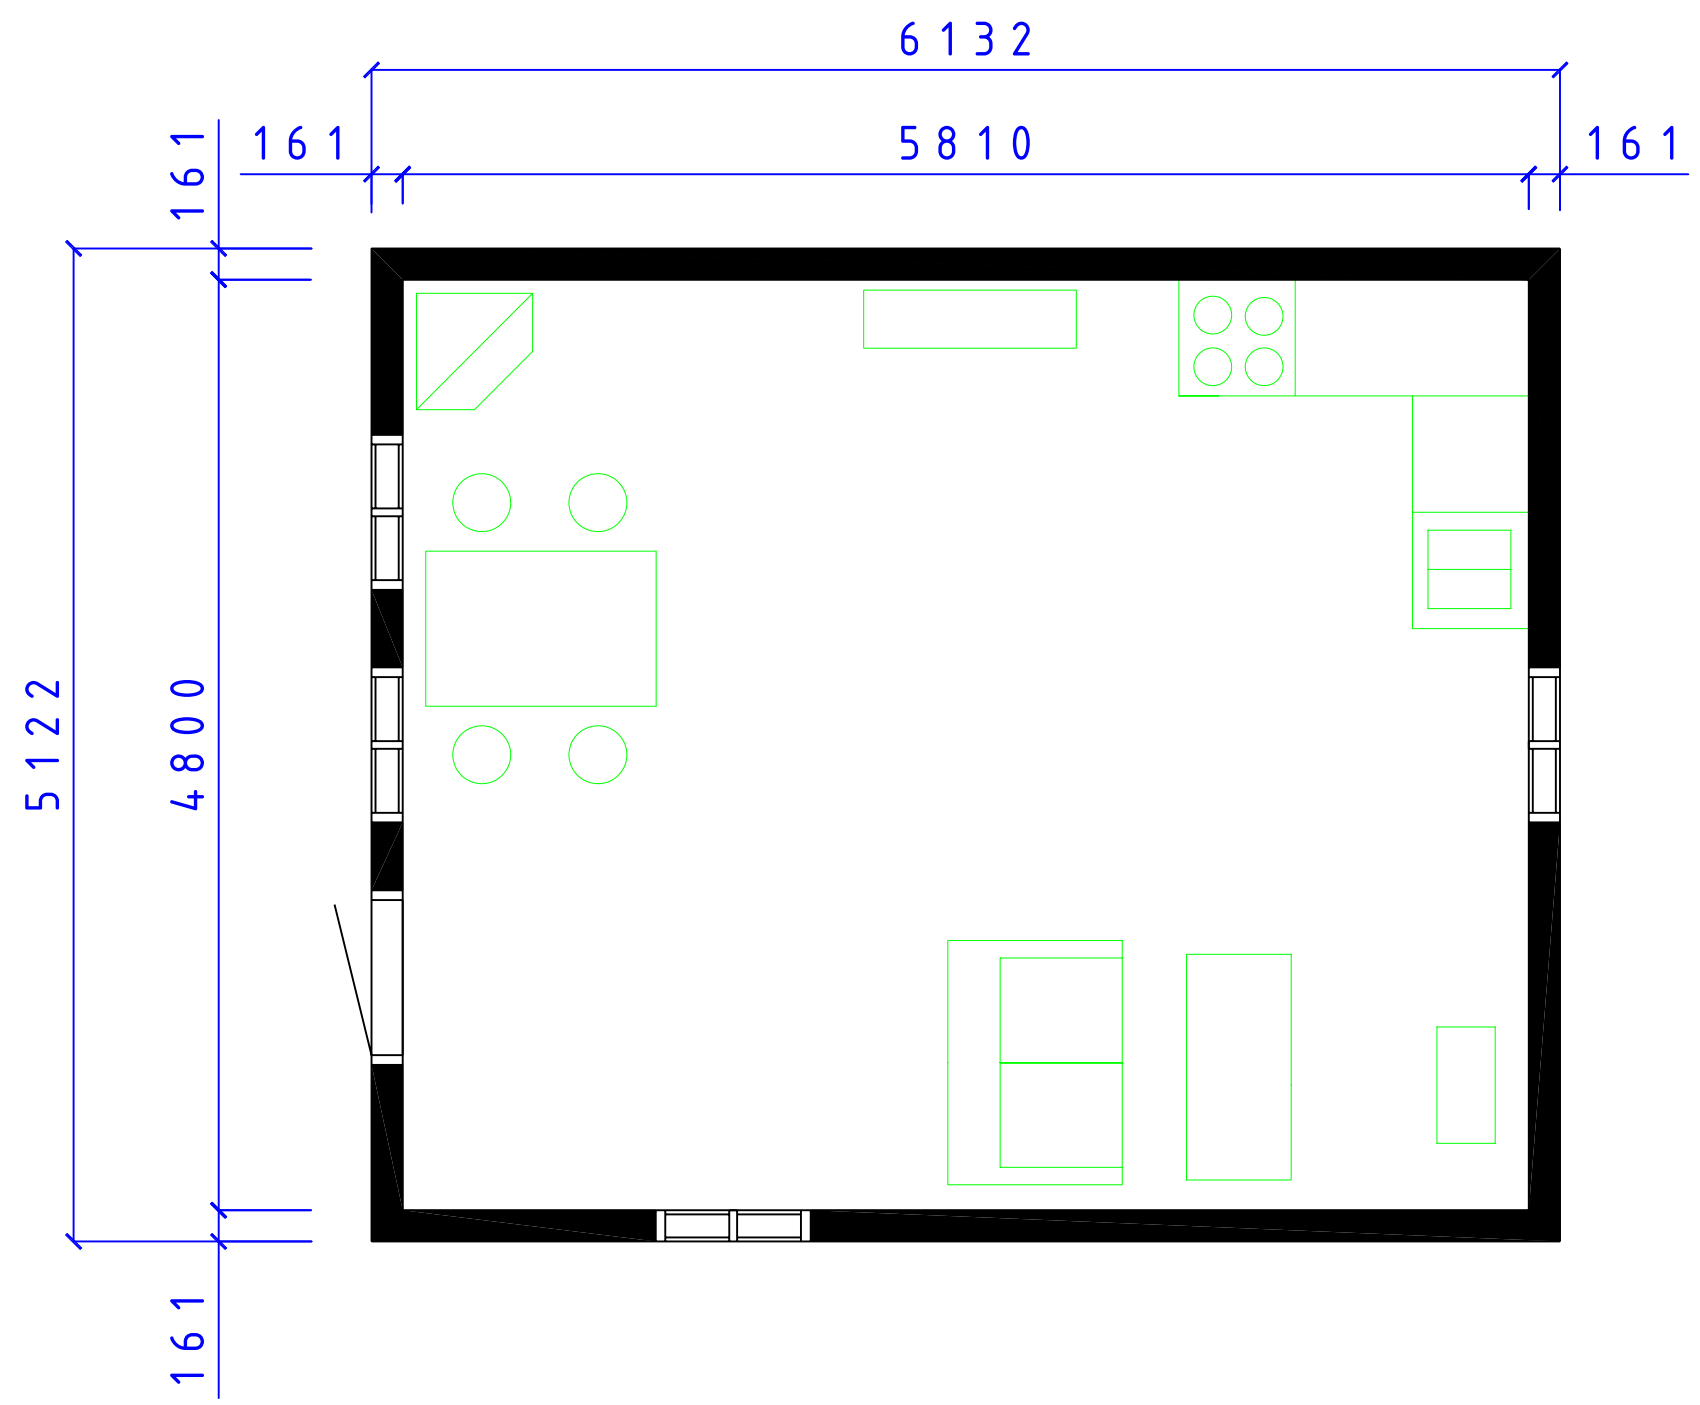



**CA-BODEN AB**  
STUGOR FÖR SJÄLMONTAGE

SERIE MEGA

STRÖMSHOLM  
PLAN

SIZE	DATE	DWC NO.	REV
	090214	05101537	

Fiskarsgatan 11  
871 39 Herrnäsund


\*\*\*caboden\*\*  
9611-21790


Christer Arneberg  
Tele: 0725-984050

SCALE: 1:100/A3  
Designed by: SMÅLÄNNING


SHEET

REVISIONS				
ZONE	REV	DESCRIPTION	DATE	APPROVED

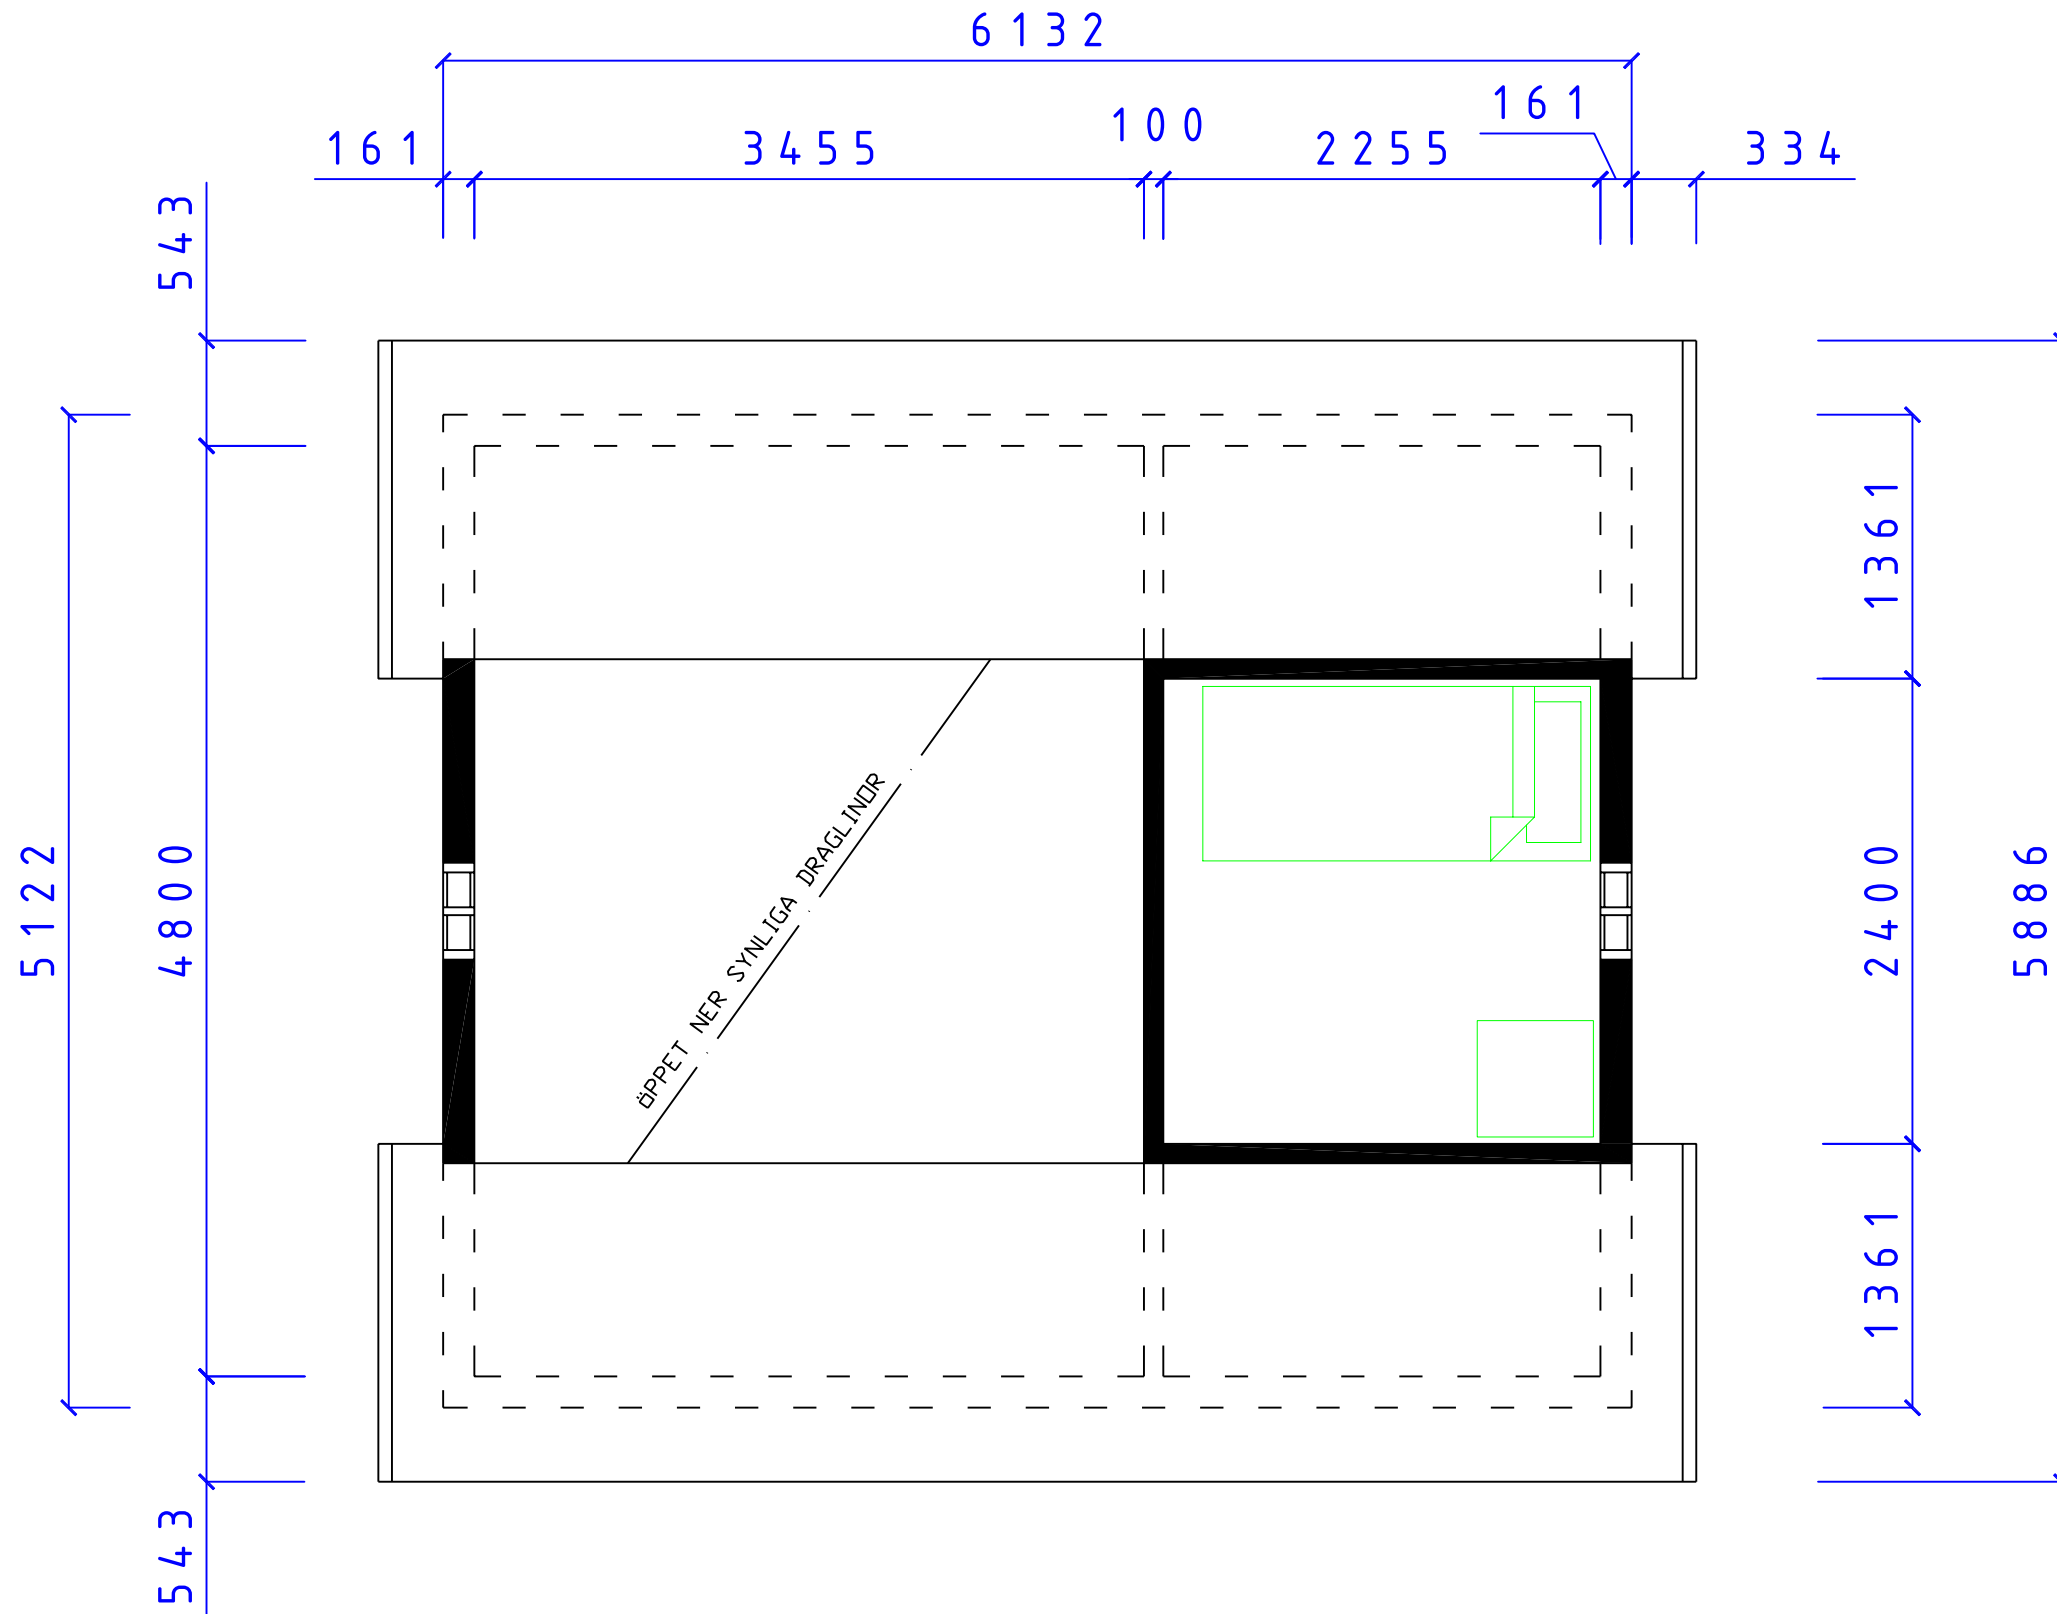

 <b>CA-BODEN AB</b> STUGOR FÖR SJÄLMONTAGE		SERIE MEGA		
		STRÖMSHOLM LOFTPLAN		
SIZE	DATE	DWG NO.	REV	
	090214	05101538		
<small>Fiskärsgatan 11 871 39 Herrörsåsa</small>		<small>ca-boden.se 0611-21790</small>		<small>Christer Arnborg Tele: 0705-984050</small>
SCALE: 1:100/A3		Designed by: SMÅLÄNNING		SHEET

REVISIONS				
ZONE	REV	DESCRIPTION	DATE	APPROVED

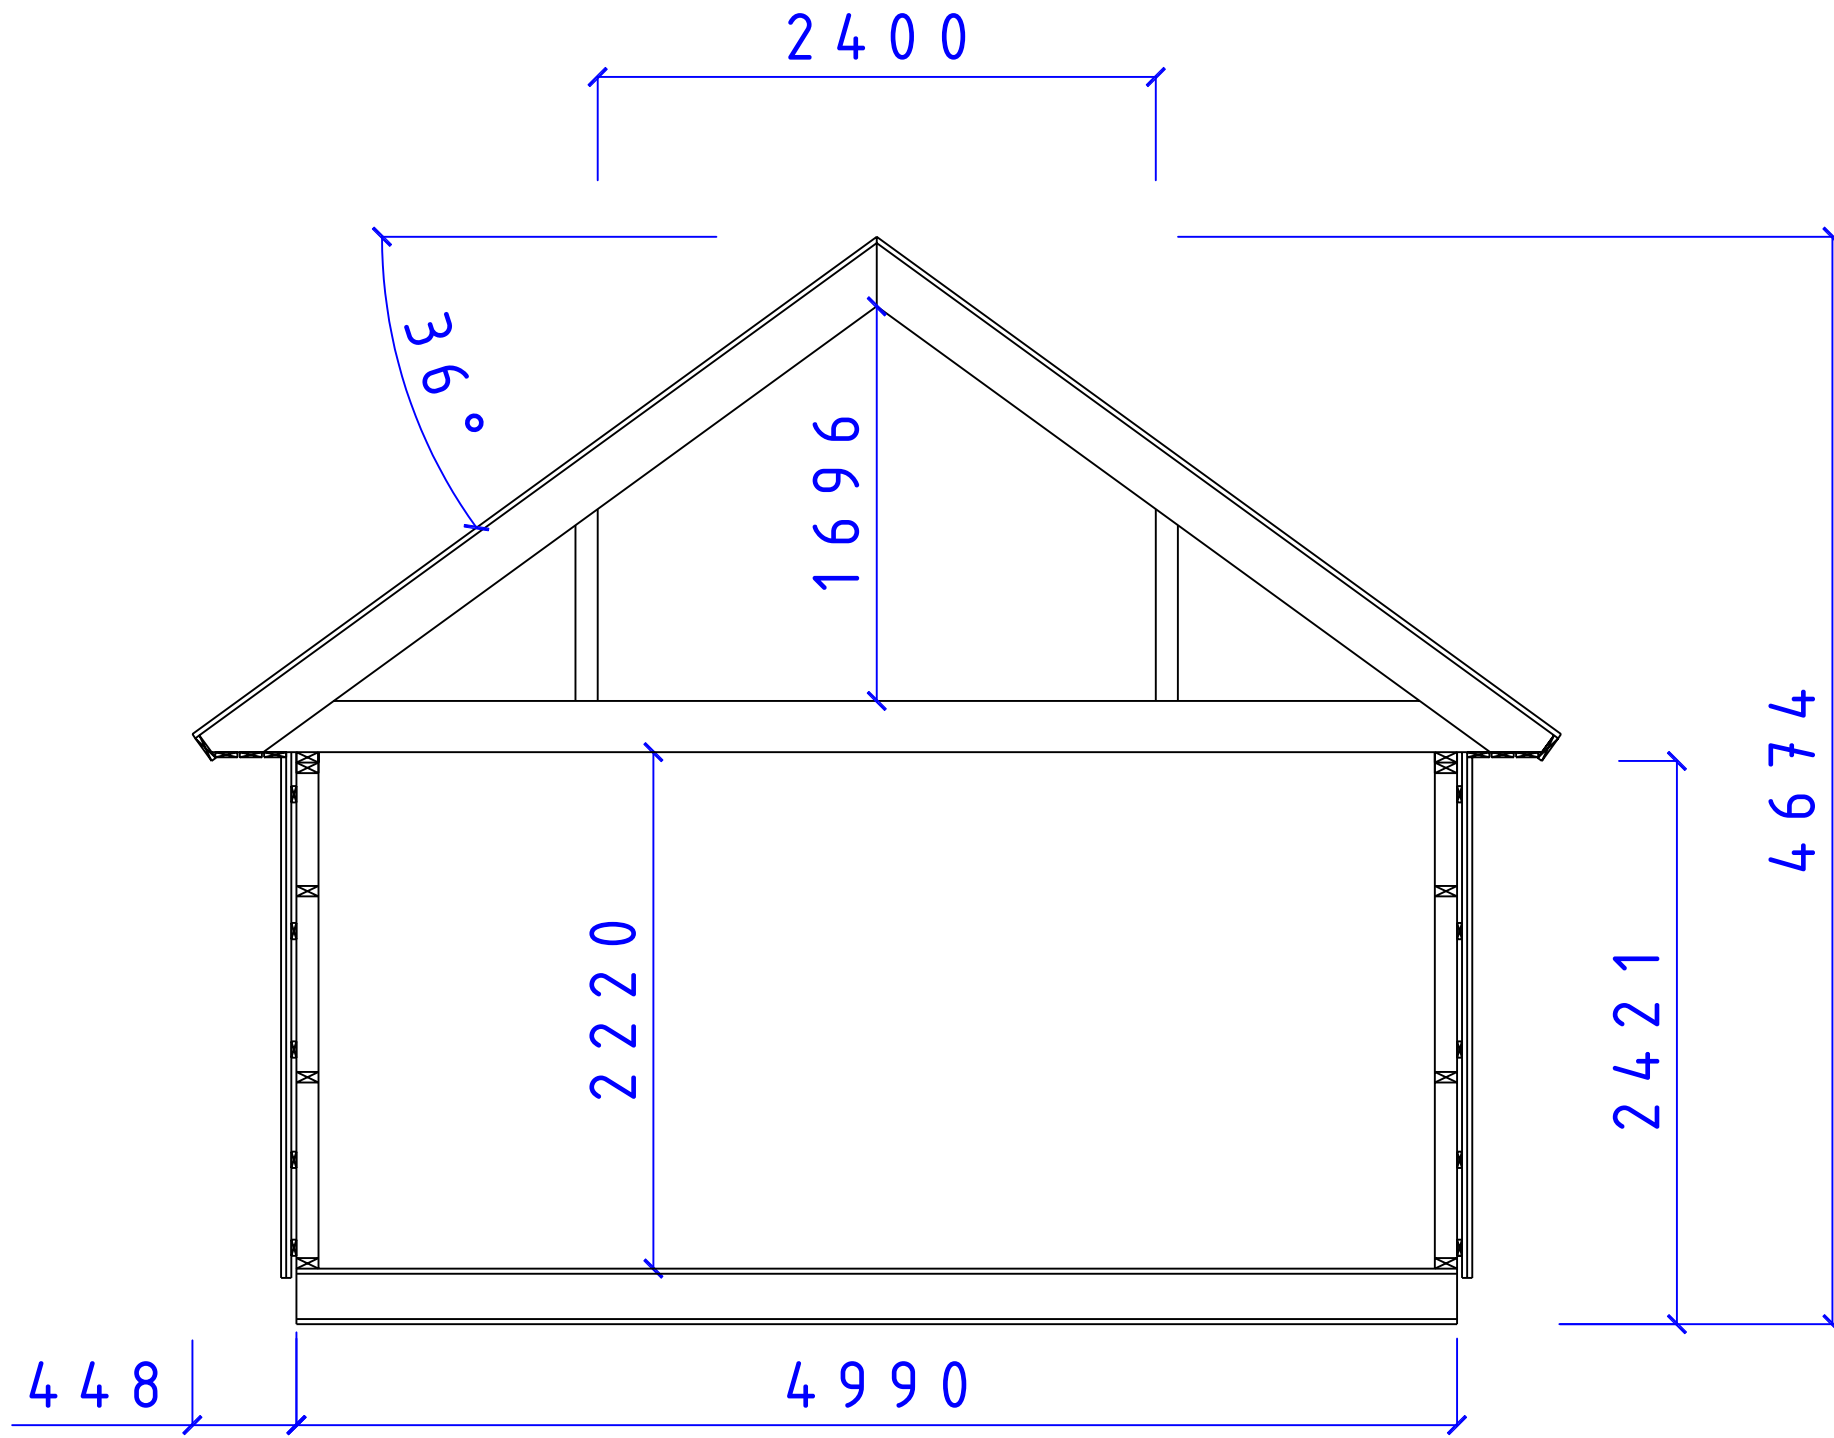

**CA-BODEN AB**  
 STUGOR FÖR SJÄLMONTAGE

SERIE MEGA

SEKTION MEGA SERIEN  
 TAK 36° LOFT

SIZE	DATE	DWG NO.	REV
	081130	05101346	