

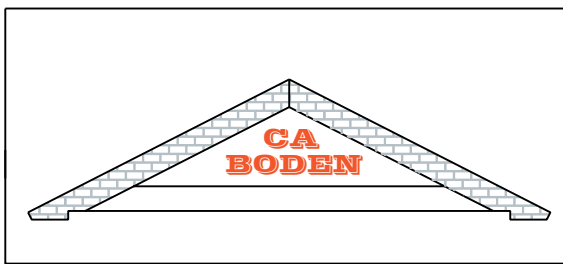


REVISIONS				
ZONE	REV	DESCRIPTION	DATE	APPROVED

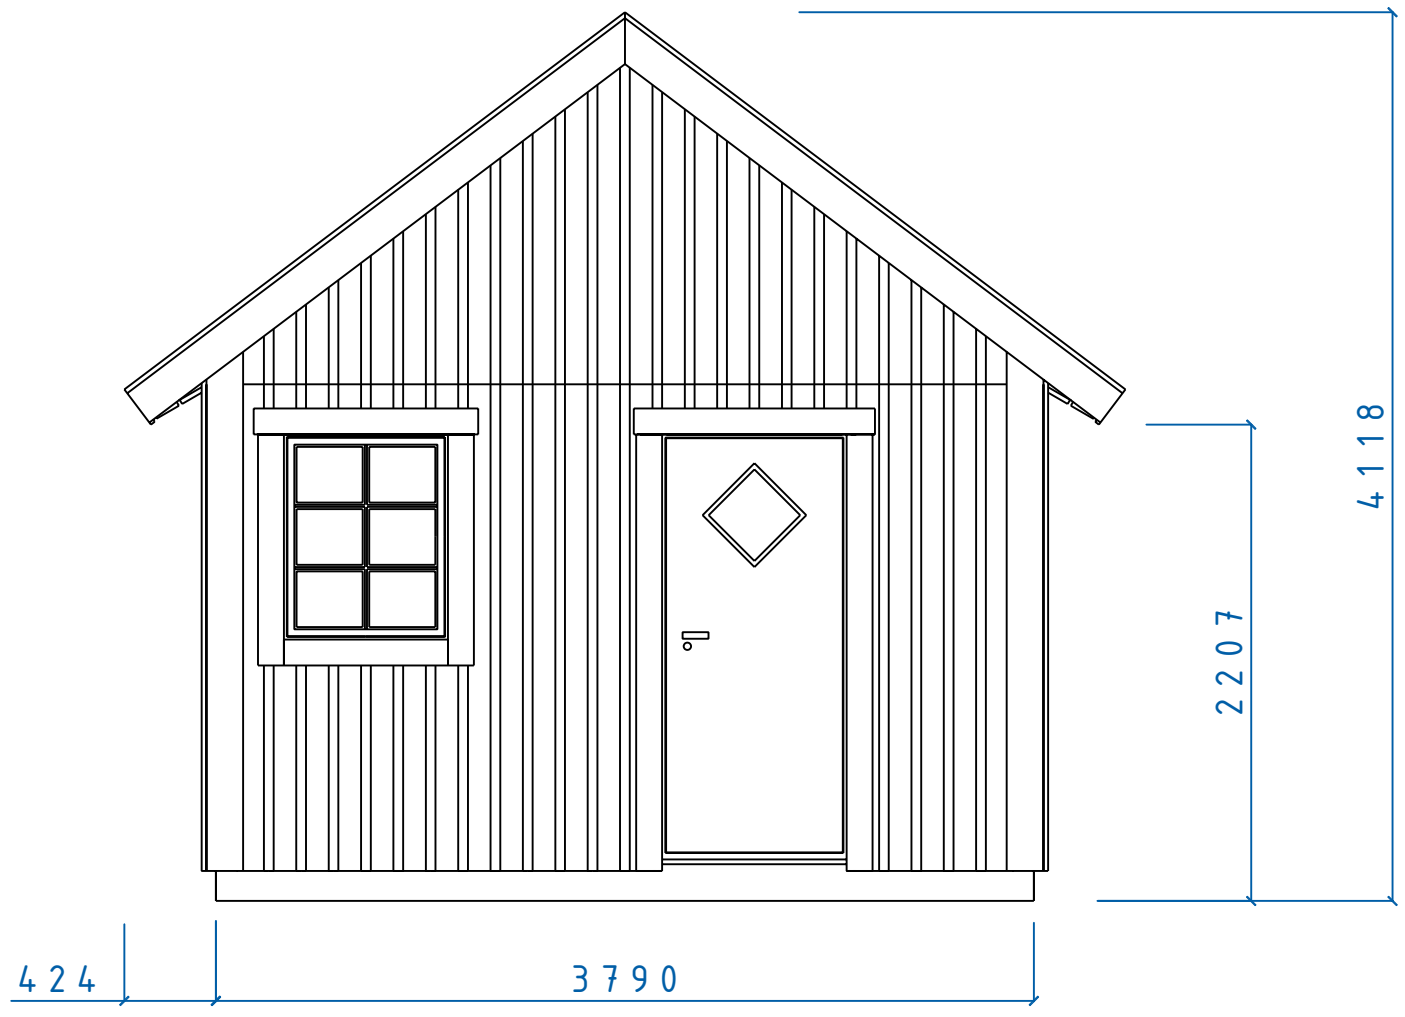


MAXI SERIE
 FASAD GAVEL TAK 37°
 FÖNSTER 8x10 DÖRR 9x20

SIZE	DATE	DWG NO.	REV
		060207	05100497


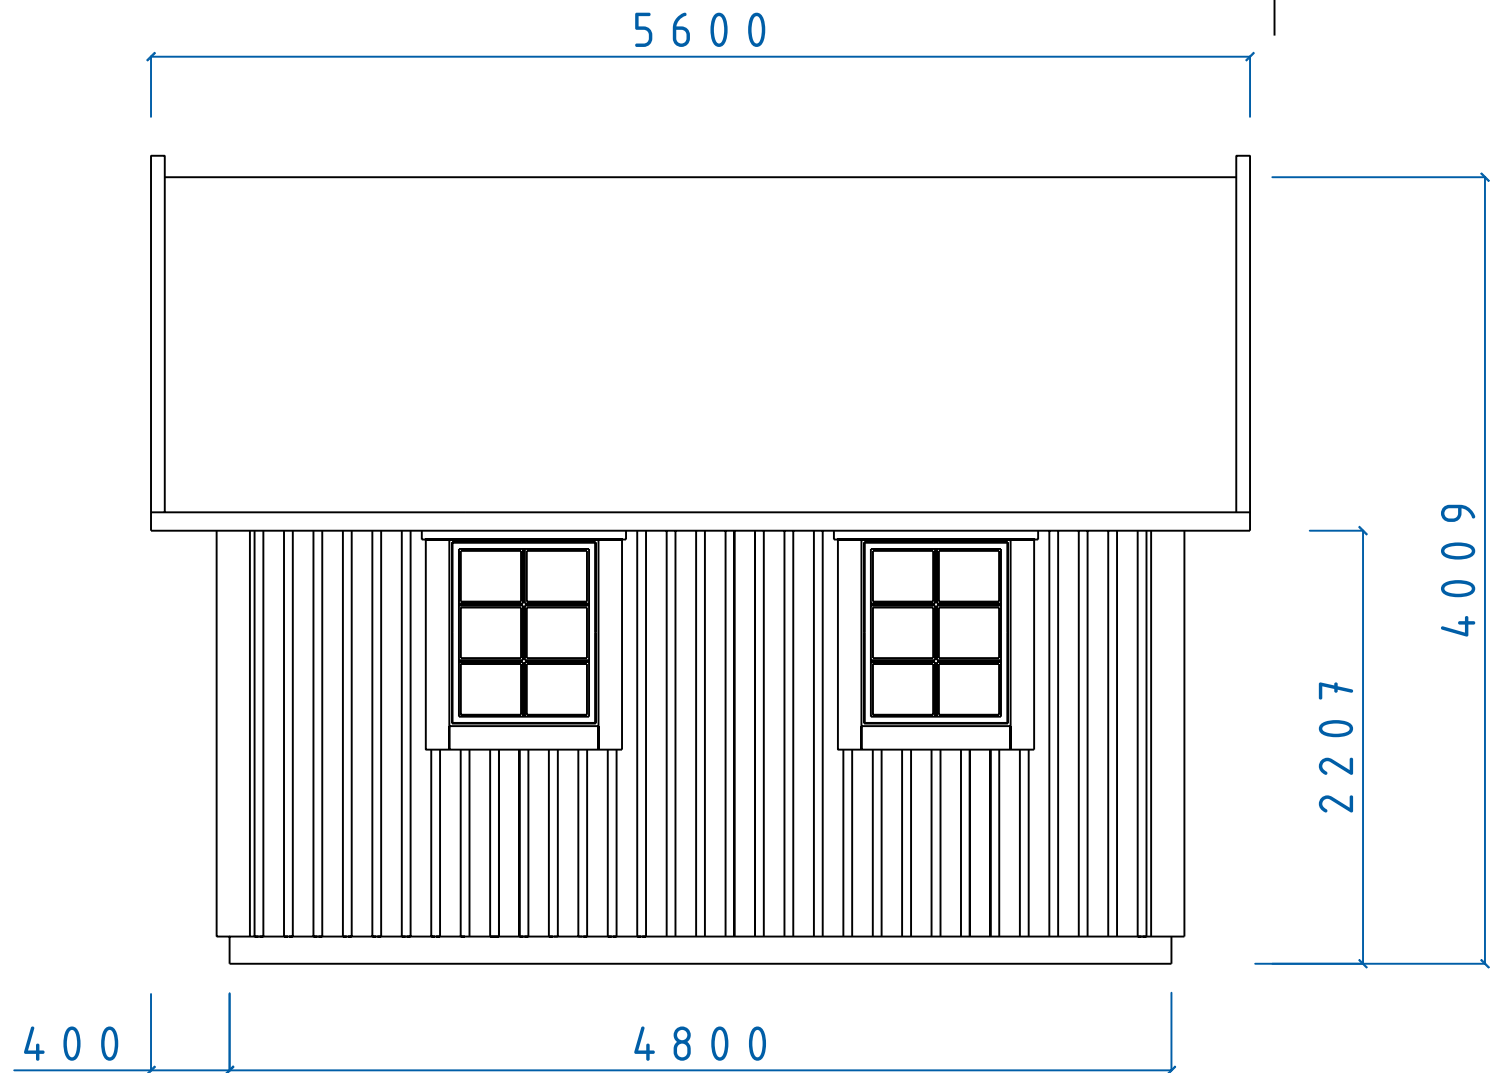


REVISIONS				
ZONE	REV	DESCRIPTION	DATE	APPROVED

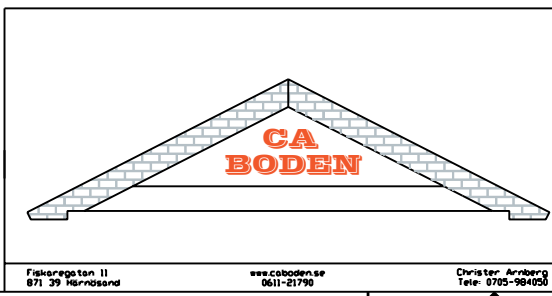


MAXI SERIE				
SVARTSJÖ FASAD F8x10 TAK 37°				
SIZE	DATE	DWG NO.	REV	
	060310	05100681		
SCALE	Designed by: SMÅLÄNNING		SHEET	

REVISIONS				
ZONE	REV	DESCRIPTION	DATE	APPROVED

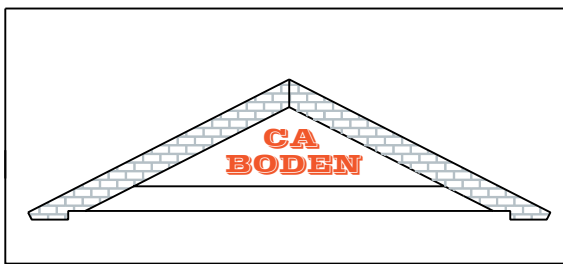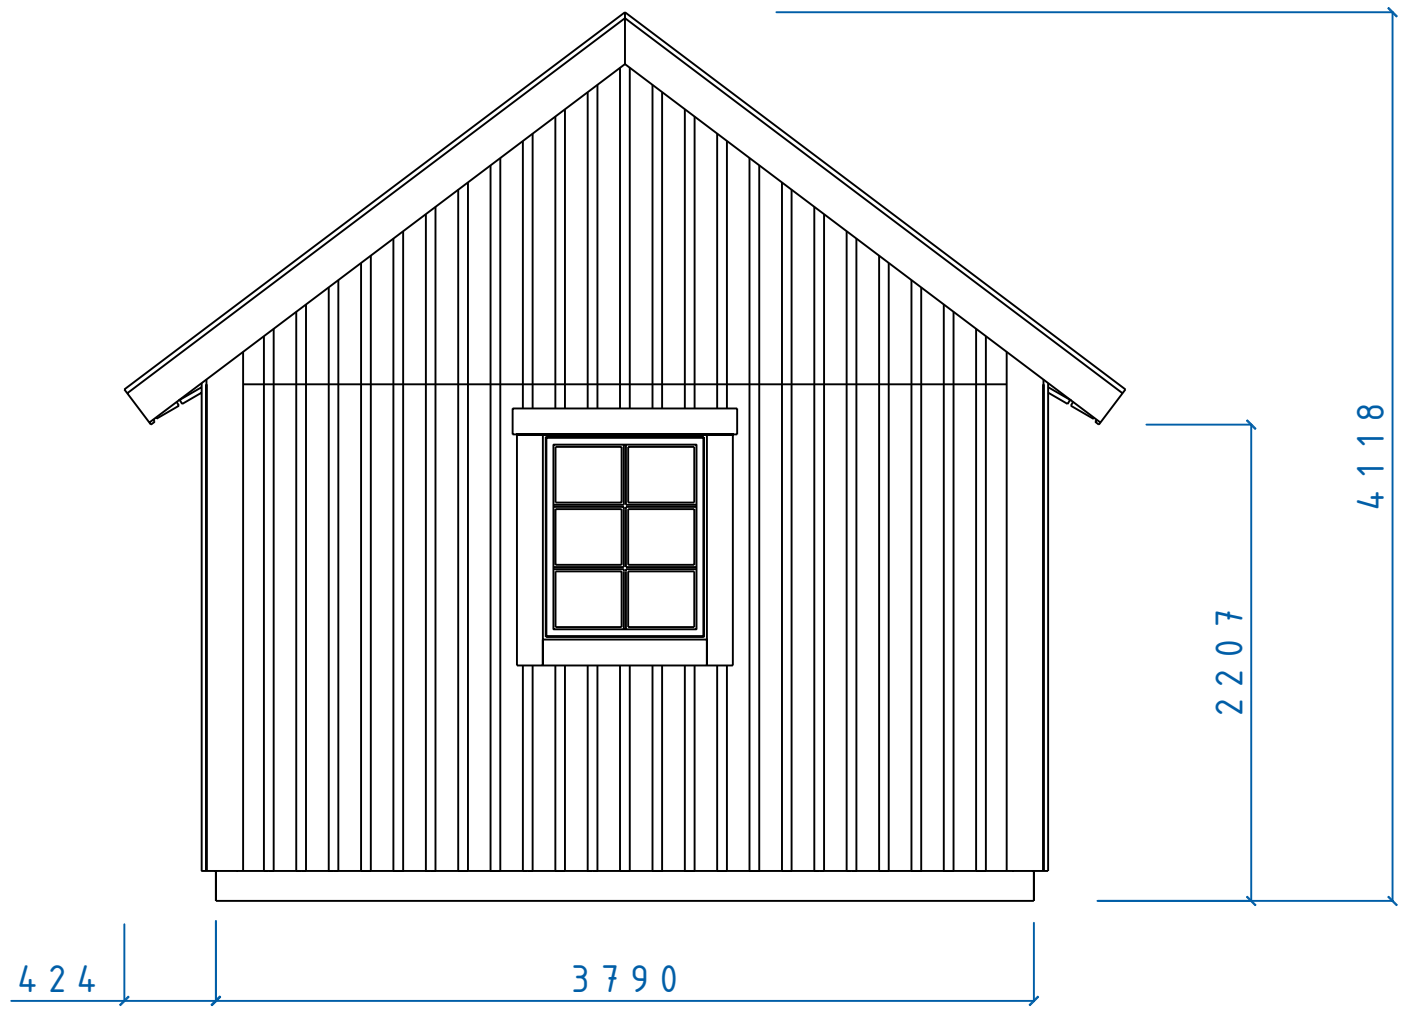


MAXI SERIE			
FASAD GAVEL			
F 8x10 TAK 37°			
SIZE	DATE	DWG NO.	REV
060207		05100496	

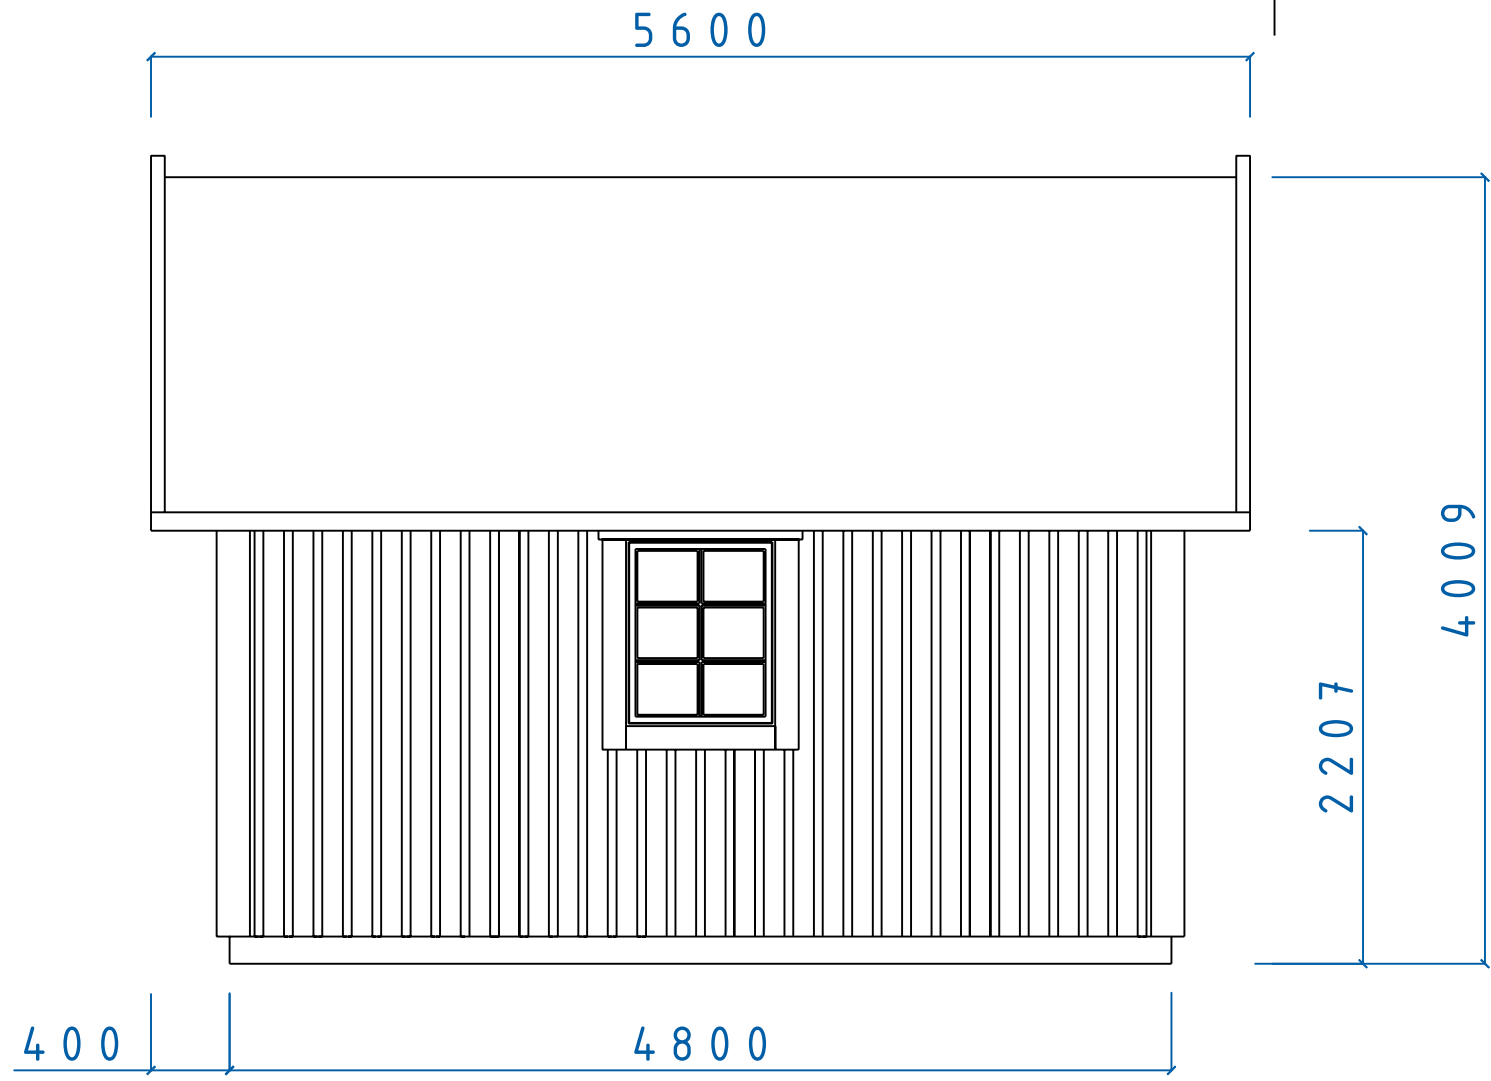



REVISIONS				
ZONE	REV	DESCRIPTION	DATE	APPROVED

ZONE	REV	DESCRIPTION	DATE	APPROVED

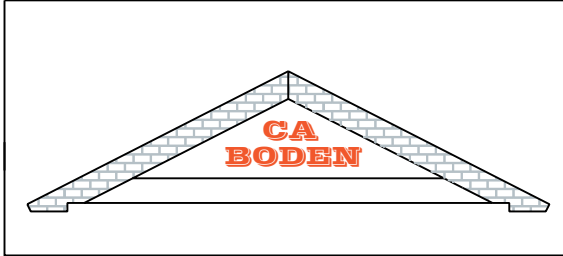


MAXI SERIE				
SVARTSJÖ FASAD TAK 37°				
SIZE	DATE	DWG NO.	REV	
	060310	05100680		

REVISIONS				
ZONE	REV	DESCRIPTION	DATE	APPROVED

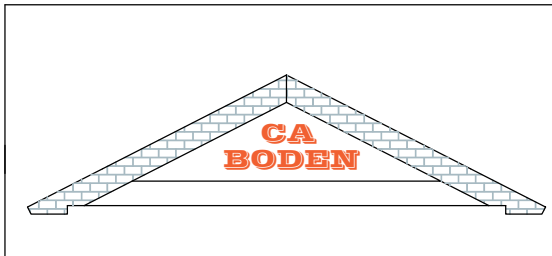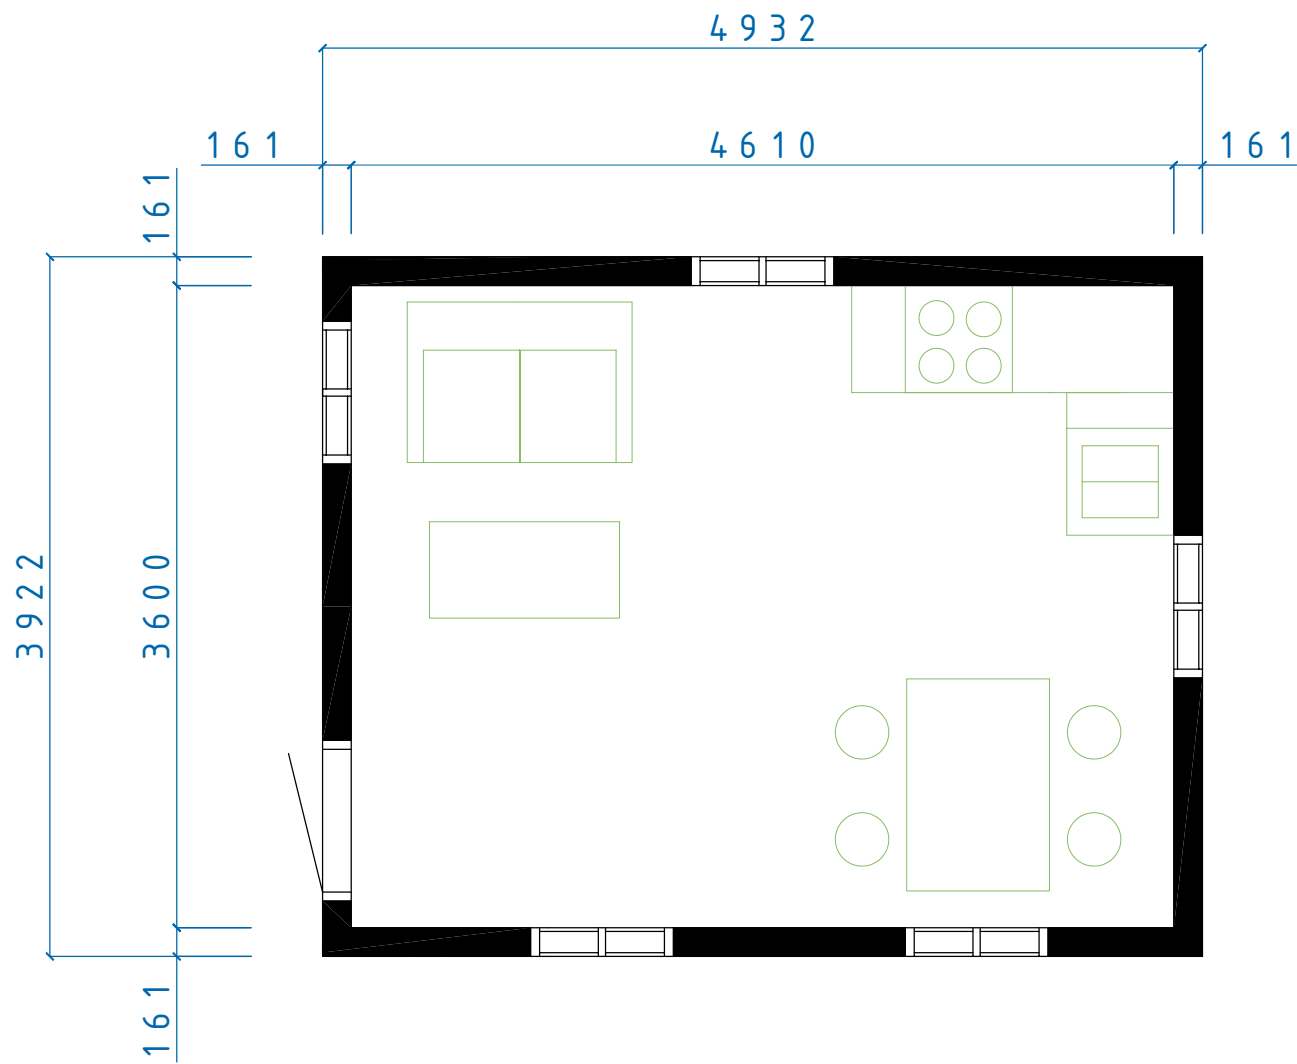


SVARTSJÖ MAXI SERIEN
 SVARTSJÖ
 PLAN

SIZE	DATE	DWG NO.	REV
	060305	05100646	

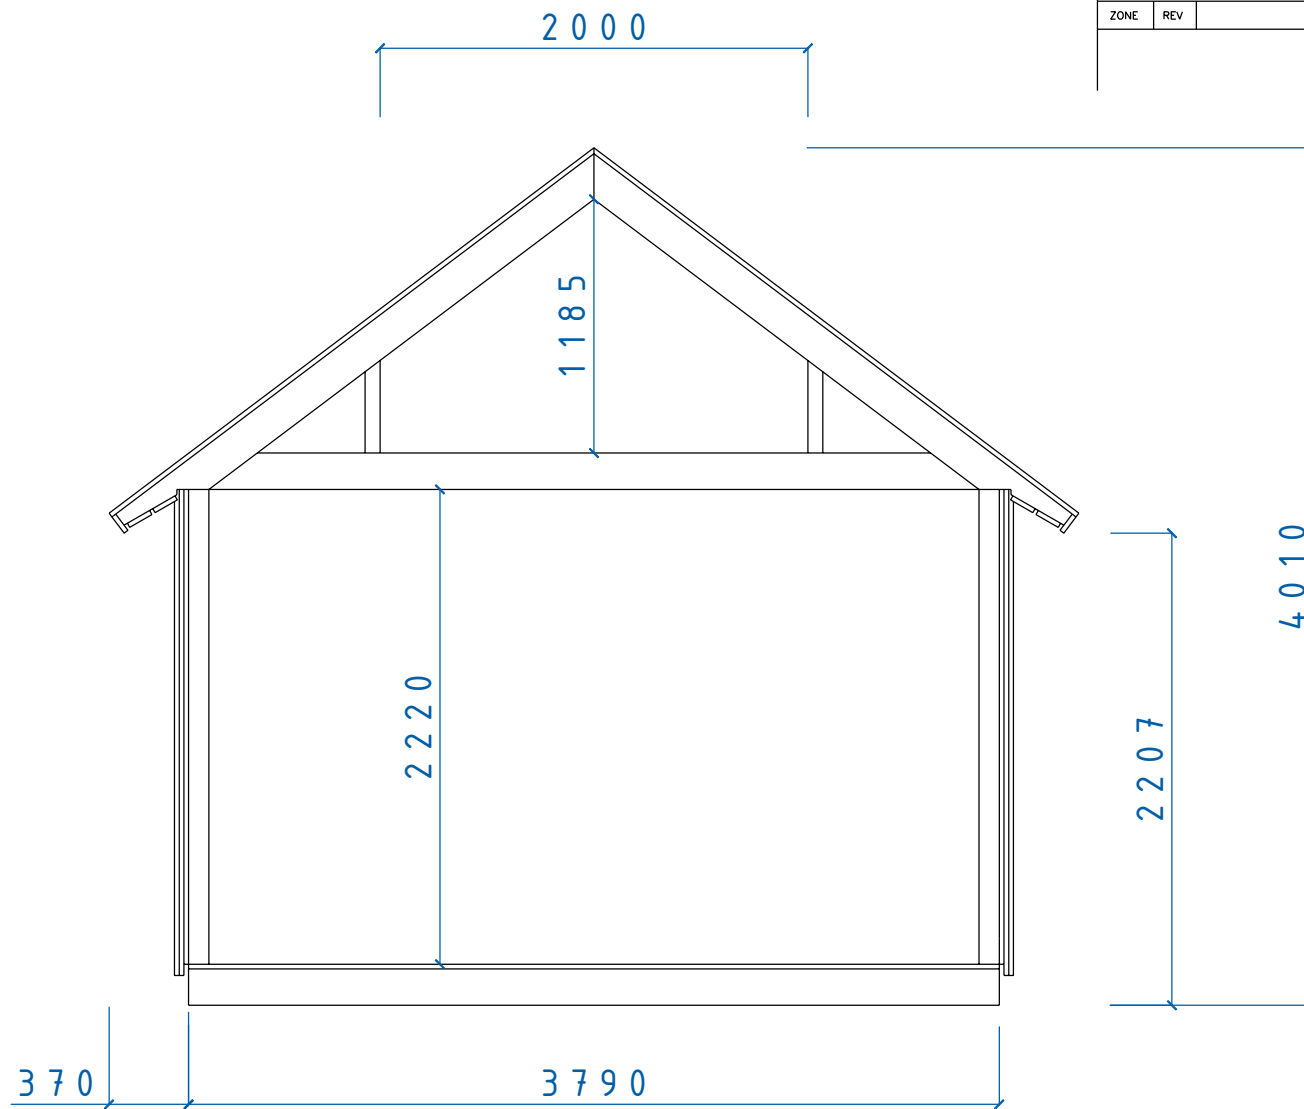

REVISIONS				
ZONE	REV	DESCRIPTION	DATE	APPROVED

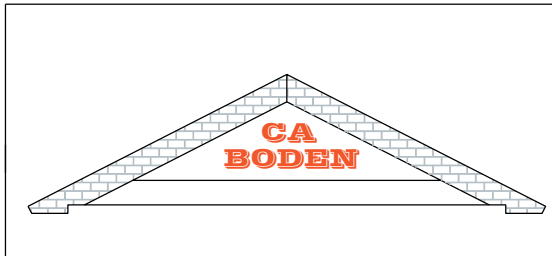

MAXI SERIE
 SEKTION MAXI SERIEN
 Tak 37° Sovloft

SIZE	DATE	DWG NO.	REV
	060204	05100449	