

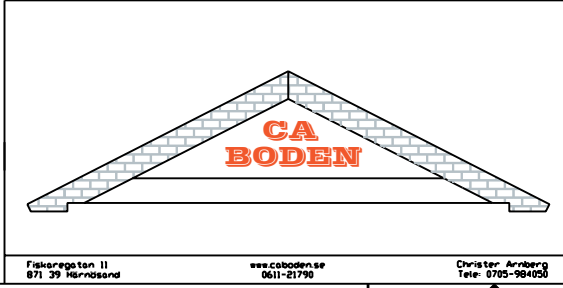


REVISIONS				
ZONE	REV	DESCRIPTION	DATE	APPROVED

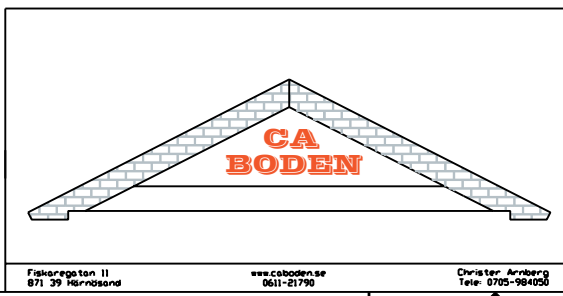


MAXI SERIE				
SVARTSJÖ FASAD				
F8x10 D9x20 TAK 37°				
SIZE	DATE	DWG NO.	REV	
	060310	05100682		
SCALE	Designed by: SMÅLÄNNING		SHEET	


REVISIONS				
ZONE	REV	DESCRIPTION	DATE	APPROVED

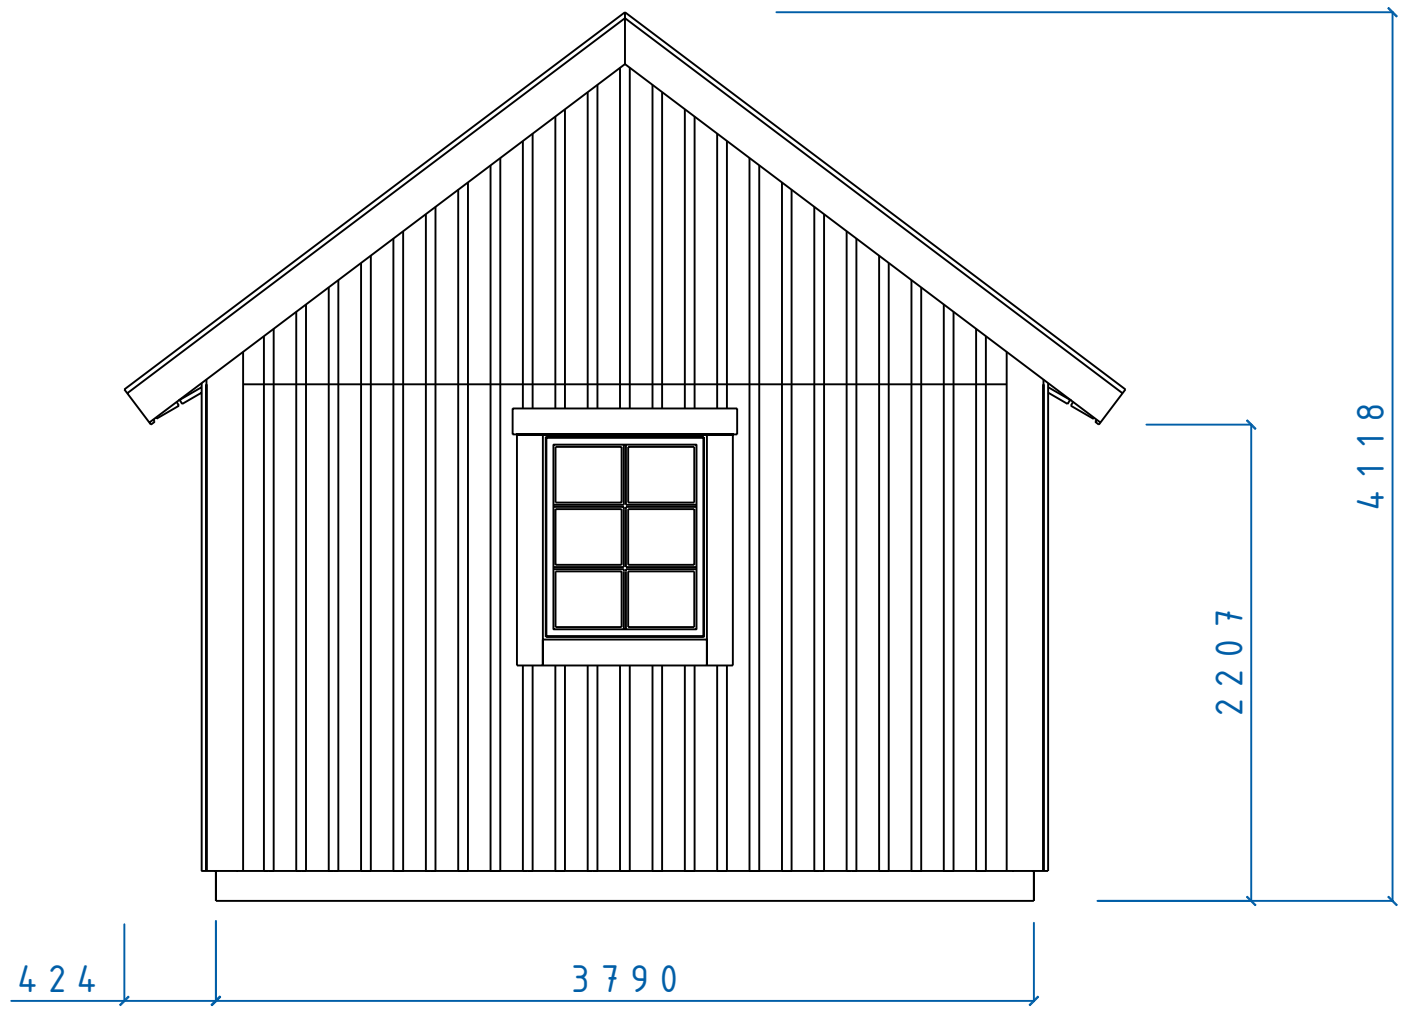

MAXI SERIE				
FASAD GAVEL				
F 8x10 TAK 37°				
SIZE	DATE	DWG NO.	REV	
		060207	05100496	
SCALE	Designed by: SMÅLÄNNING		SHEET	


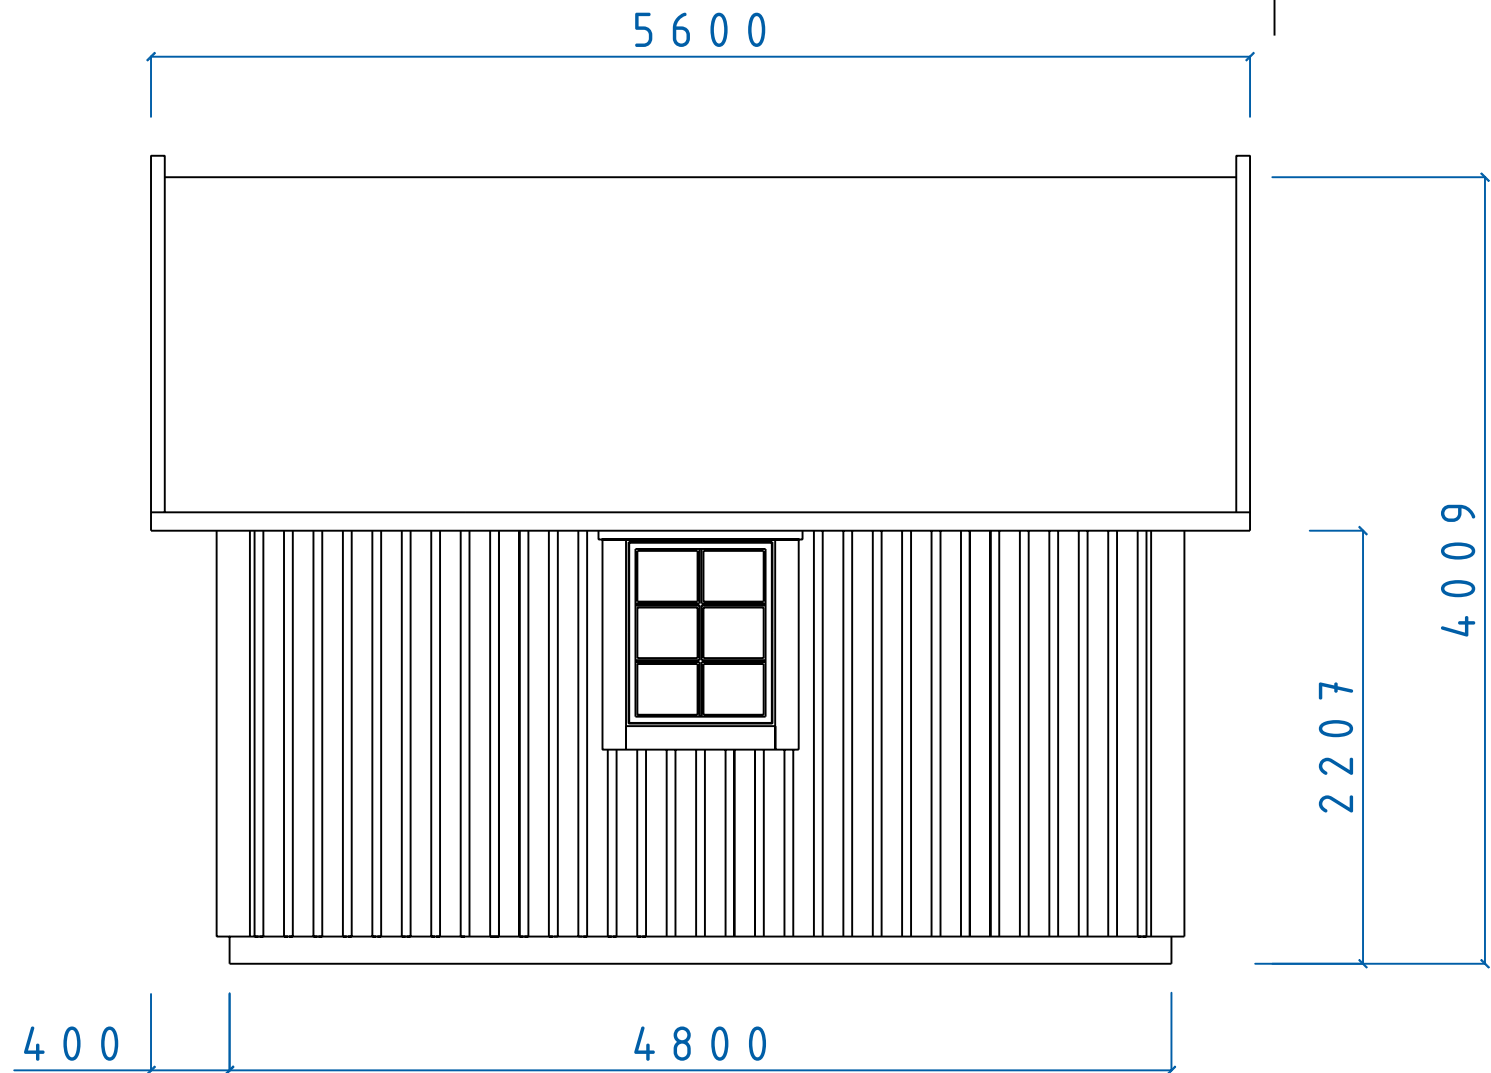


REVISIONS				
ZONE	REV	DESCRIPTION	DATE	APPROVED

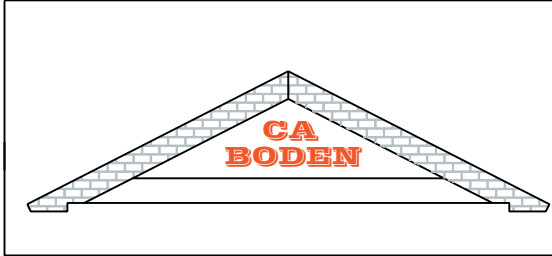

MAXI SERIE				
SVARTSJÖ FASAD TAK 37°				
SIZE	DATE	DWG NO.	REV	
	060310	05100680		

REVISIONS				
ZONE	REV	DESCRIPTION	DATE	APPROVED

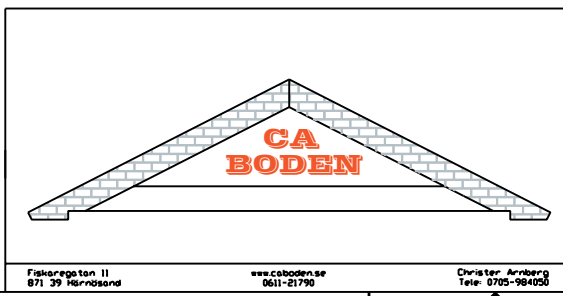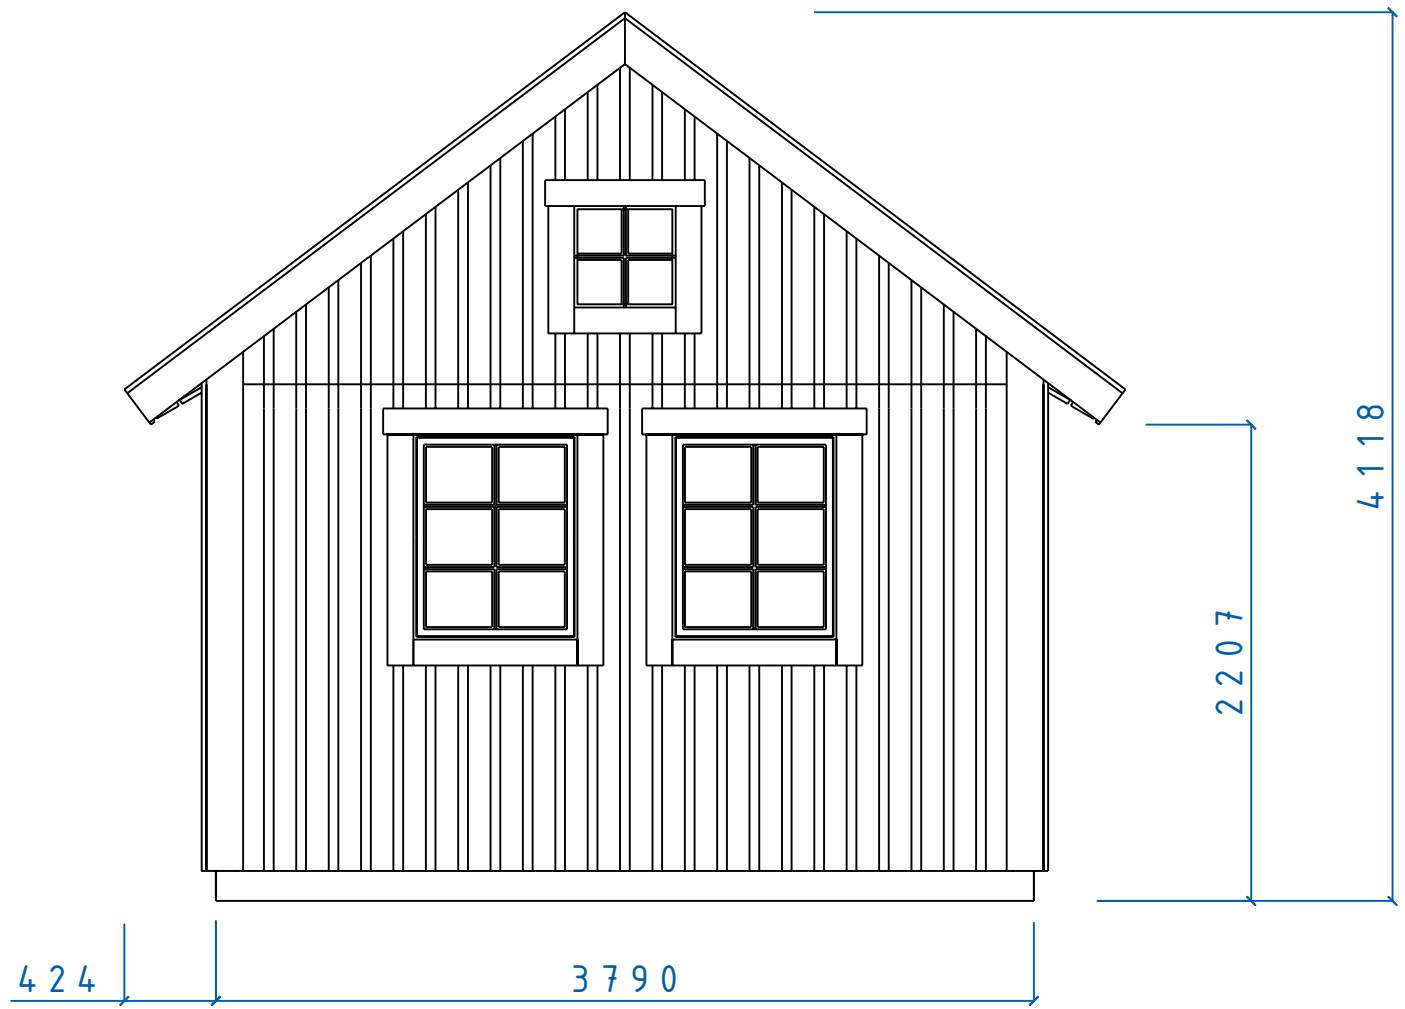



MAXI SERIE			
FASAD GAVELTAK 37°			
FÖNSTER 5X5 8x10			
SIZE	DATE	DWG NO.	REV
	060207	05100499	
SCALE	Designed by: SMÄLÄNNING		SHEET

Fiskaregatan 11
871 39 Värmdö

www.caboden.se
061-21790


Christer Arnborg
Tele: 0705-984050

REVISIONS				
ZONE	REV	DESCRIPTION	DATE	APPROVED

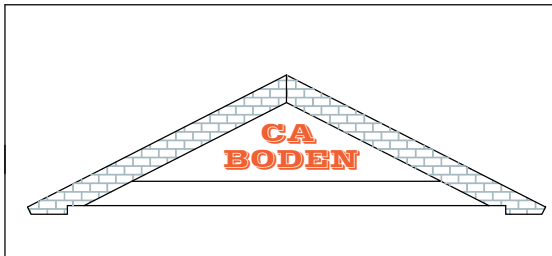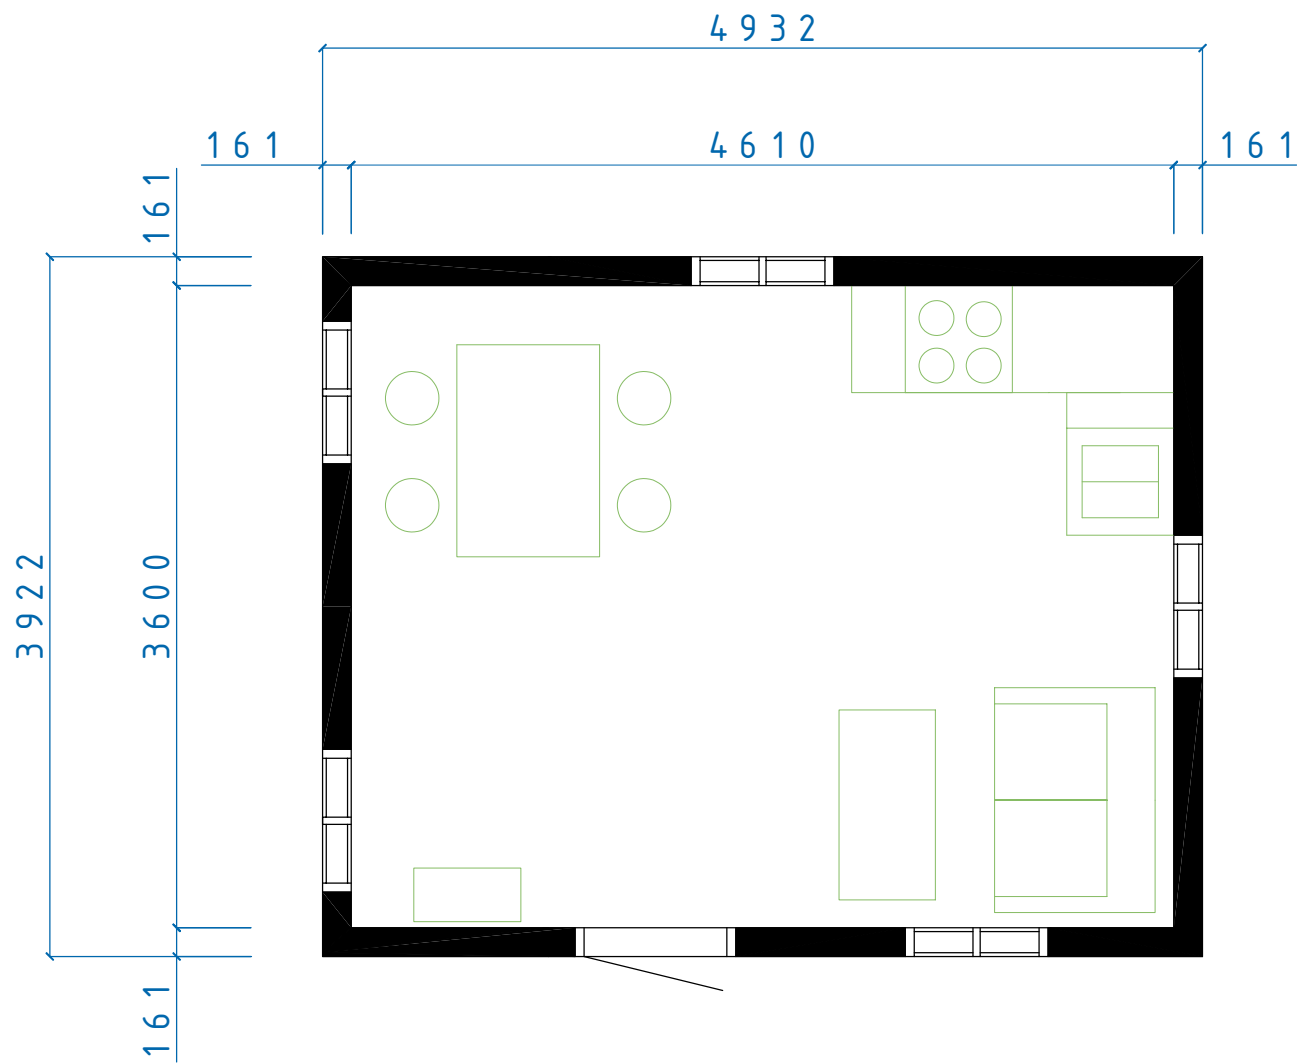


SVARTSJÖ MAXI SERIEN
 SVARTSJÖ
 PLAN

SIZE	DATE	DWG NO.	REV
	060305	05100643	

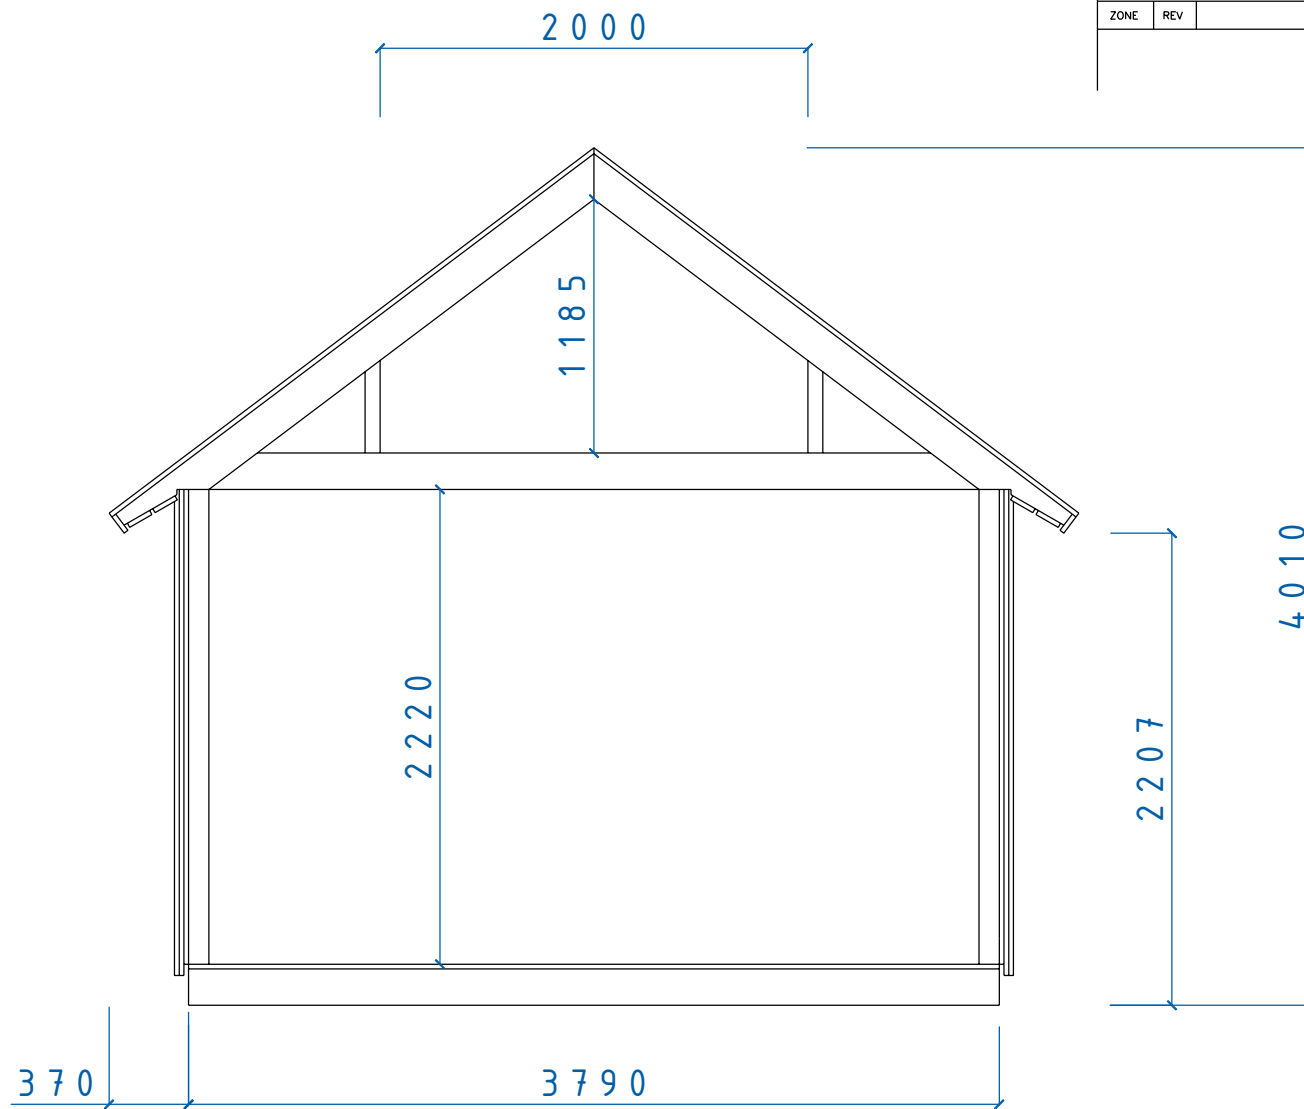

REVISIONS				
ZONE	REV	DESCRIPTION	DATE	APPROVED

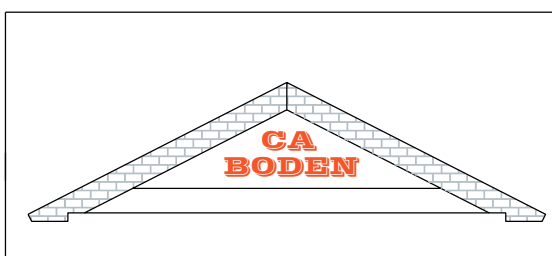

MAXI SERIE
 SEKTION MAXI SERIEN
 Tak 37° Sovloft

SIZE	DATE	DWG NO.	REV
	060204	05100449	