
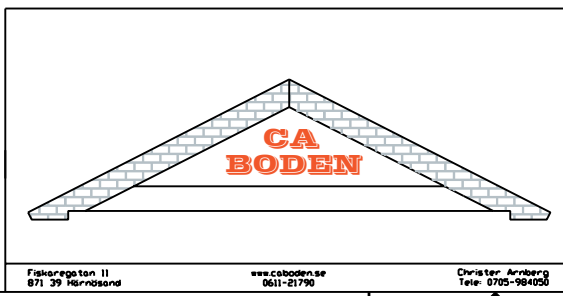



| REVISIONS |     |             |      |          |
|-----------|-----|-------------|------|----------|
| ZONE      | REV | DESCRIPTION | DATE | APPROVED |
|           |     |             |      |          |

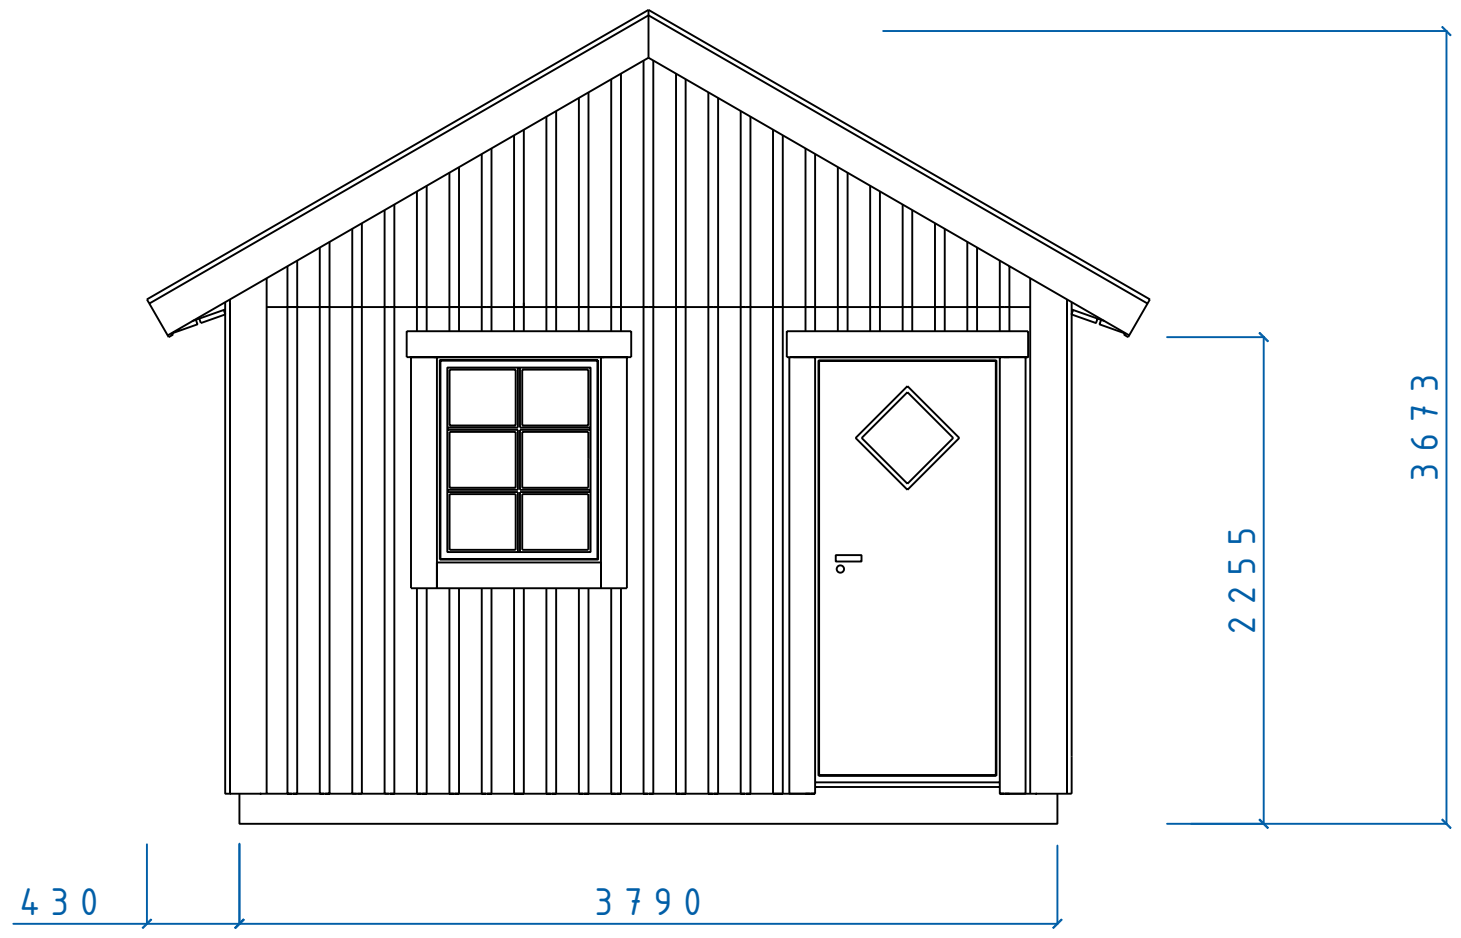

|                     |                         |          |       |  |
|---------------------|-------------------------|----------|-------|--|
| MAXI SERIE          |                         |          |       |  |
| FASAD GAVEL TAK 30° |                         |          |       |  |
| DÖRR 9X20 F 8X10    |                         |          |       |  |
| SIZE                | DATE                    | DWG NO.  | REV   |  |
|                     | 060206                  | 05100486 |       |  |
| SCALE               | Designed by: SMÅLÄNNING |          | SHEET |  |


| REVISIONS |     |             |      |          |
|-----------|-----|-------------|------|----------|
| ZONE      | REV | DESCRIPTION | DATE | APPROVED |

6823

 

2255  
3673

400 | 1223 | 4800


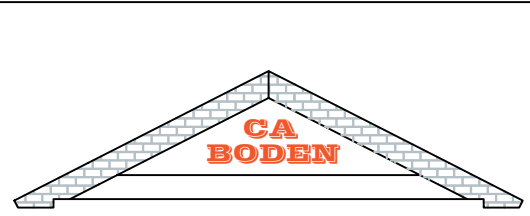


MAXI SERIEN

SVARTSJÖ VERANDA  
FASAD SIDA

|      |        |          |     |
|------|--------|----------|-----|
| SIZE | DATE   | DWG NO.  | REV |
|      | 060329 | 05100715 |     |

| REVISIONS |     |             |      |          |
|-----------|-----|-------------|------|----------|
| ZONE      | REV | DESCRIPTION | DATE | APPROVED |
|           |     |             |      |          |


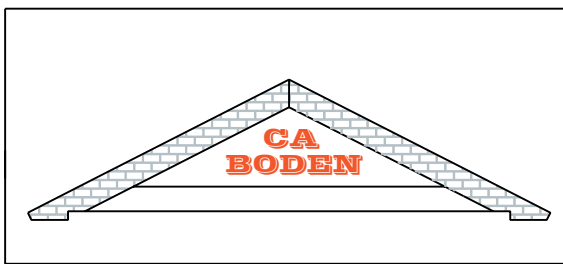
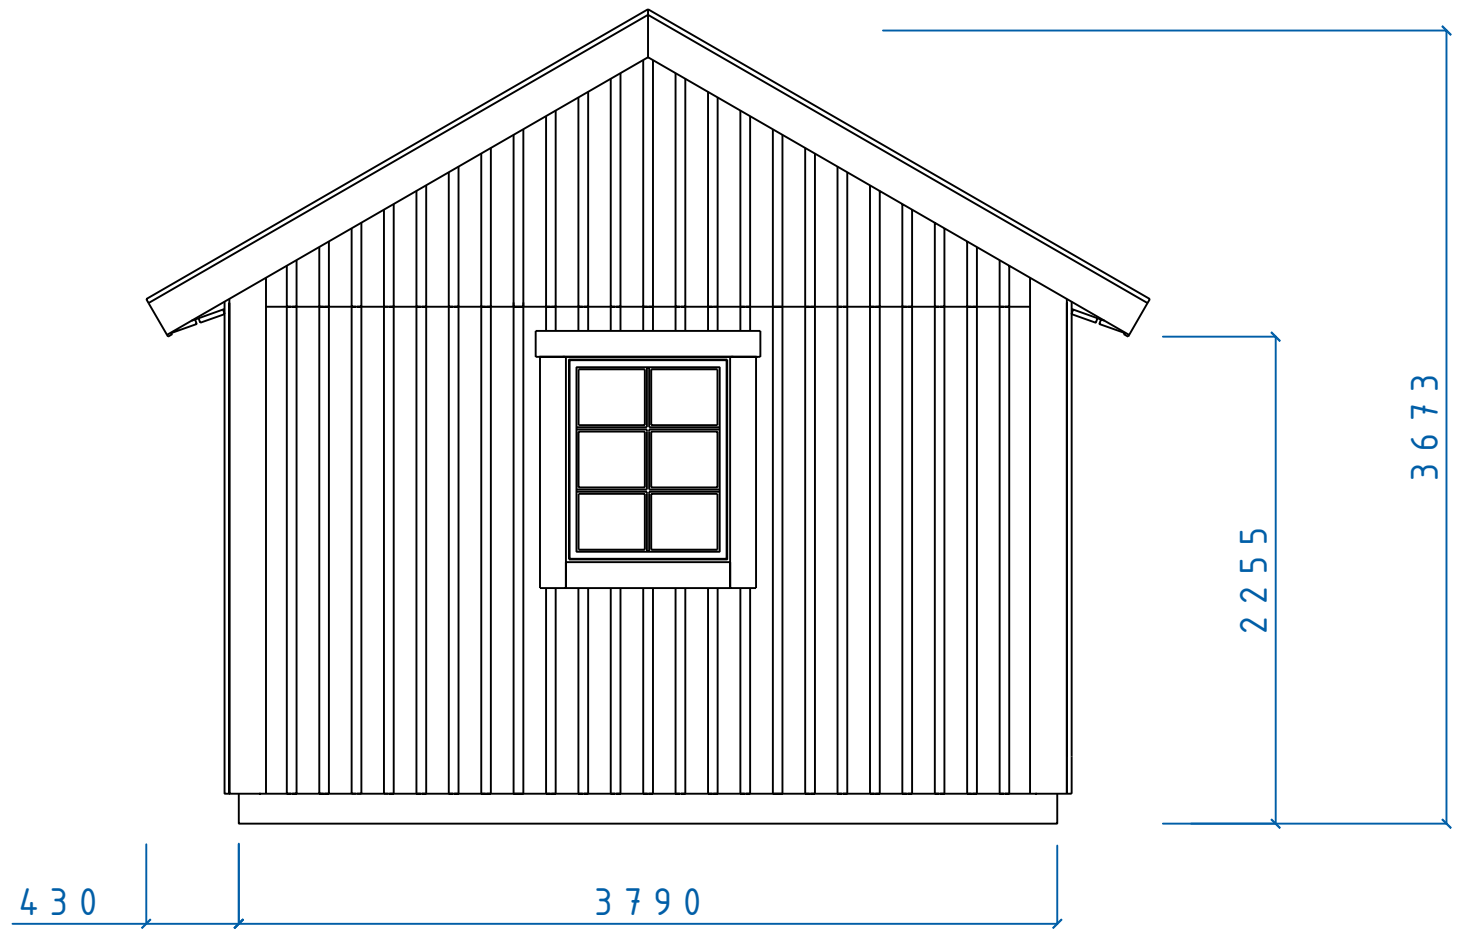


|                      |        |          |     |
|----------------------|--------|----------|-----|
| MAXI SERIE           |        |          |     |
| FASAD GAVEL          |        |          |     |
| FÖNSTER 8x10 TAK 30° |        |          |     |
| SIZE                 | DATE   | DWG NO.  | REV |
|                      | 060206 | 05100485 |     |

| ZONE |  | REV | DESCRIPTION | DATE | APPROVED |
|------|--|-----|-------------|------|----------|
|------|--|-----|-------------|------|----------|

REVISIONS

6823

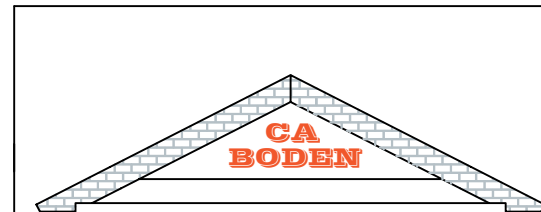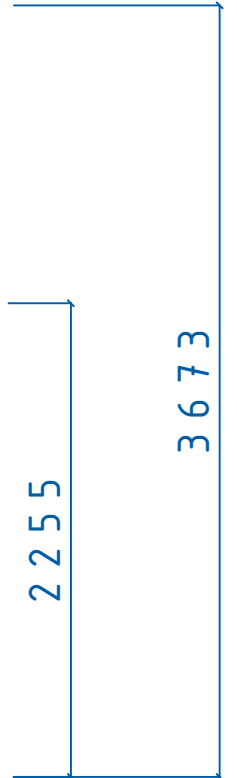 

MAXI SERIEN

SVARTSJÖ VERANDA  
FASAD SIDA

| SIZE | DATE   | DWG NO.  | REV |
|------|--------|----------|-----|
|      | 060329 | 05100714 |     |

Fiskeripatan 11  
871 39 Hirsåsund

www.caboden.se  
0611-21790



Christer Arnborg  
Tele: 0705-984050

SCALE

Designed by: SMÄLÄNNING

SHEET



| REVISIONS |     |             |      |          |
|-----------|-----|-------------|------|----------|
| ZONE      | REV | DESCRIPTION | DATE | APPROVED |
|           |     |             |      |          |

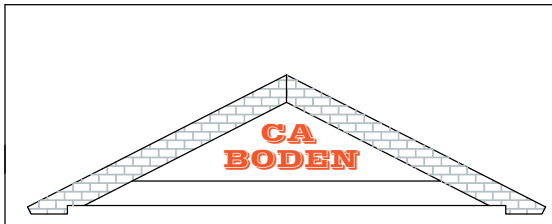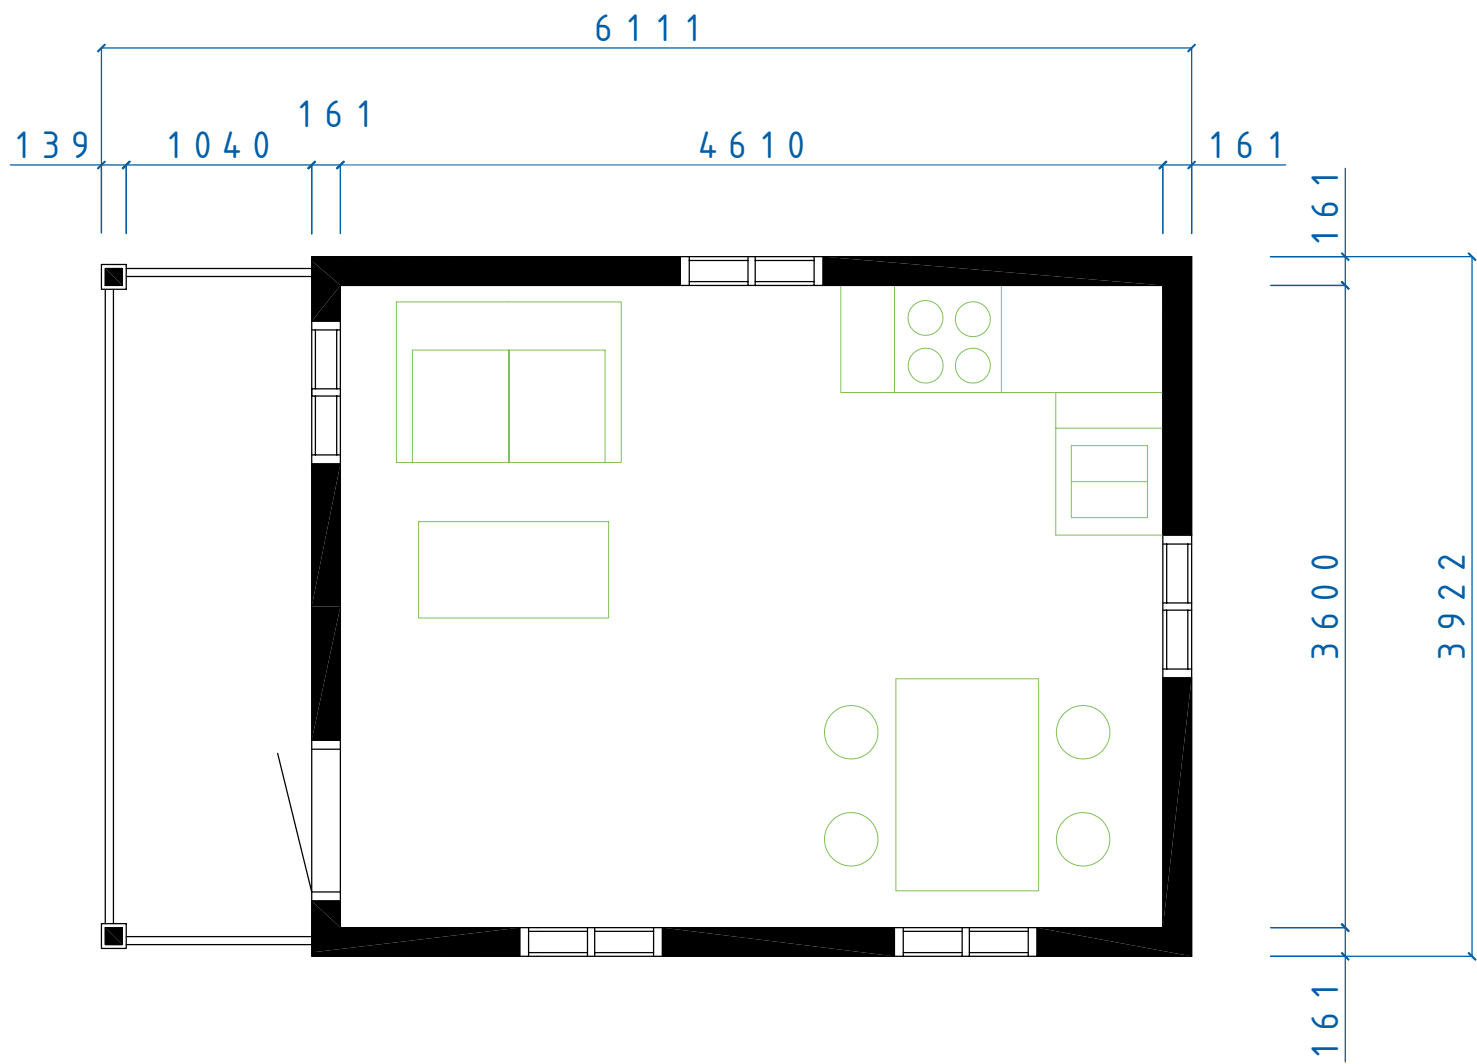

MAXI SERIEN  
SVARTSJÖ VERANDA  
PLAN

|      |        |          |     |
|------|--------|----------|-----|
| SIZE | DATE   | DWG NO.  | REV |
|      | 060329 | 05100716 |     |

| REVISIONS |     |             |      |          |
|-----------|-----|-------------|------|----------|
| ZONE      | REV | DESCRIPTION | DATE | APPROVED |

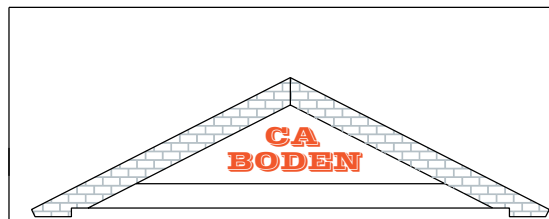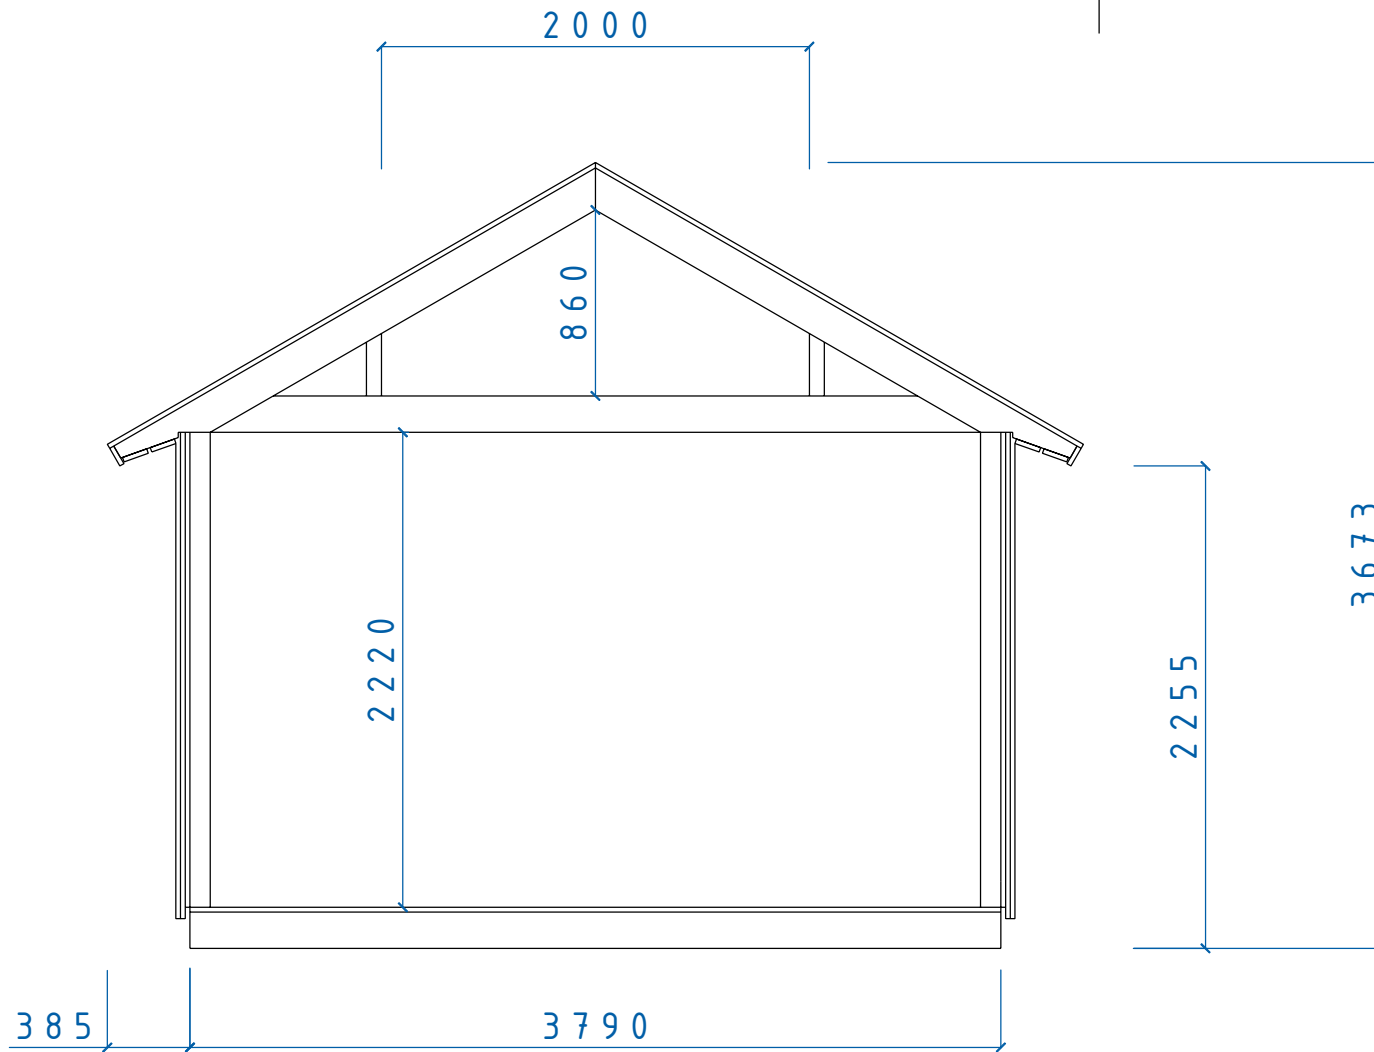

MAXI SERIE  
 SEKTION MAXI SERIEN  
 Tak 30° Sovloft

|      |        |          |     |
|------|--------|----------|-----|
| SIZE | DATE   | DWG NO.  | REV |
|      | 060204 | 05100450 |     |