



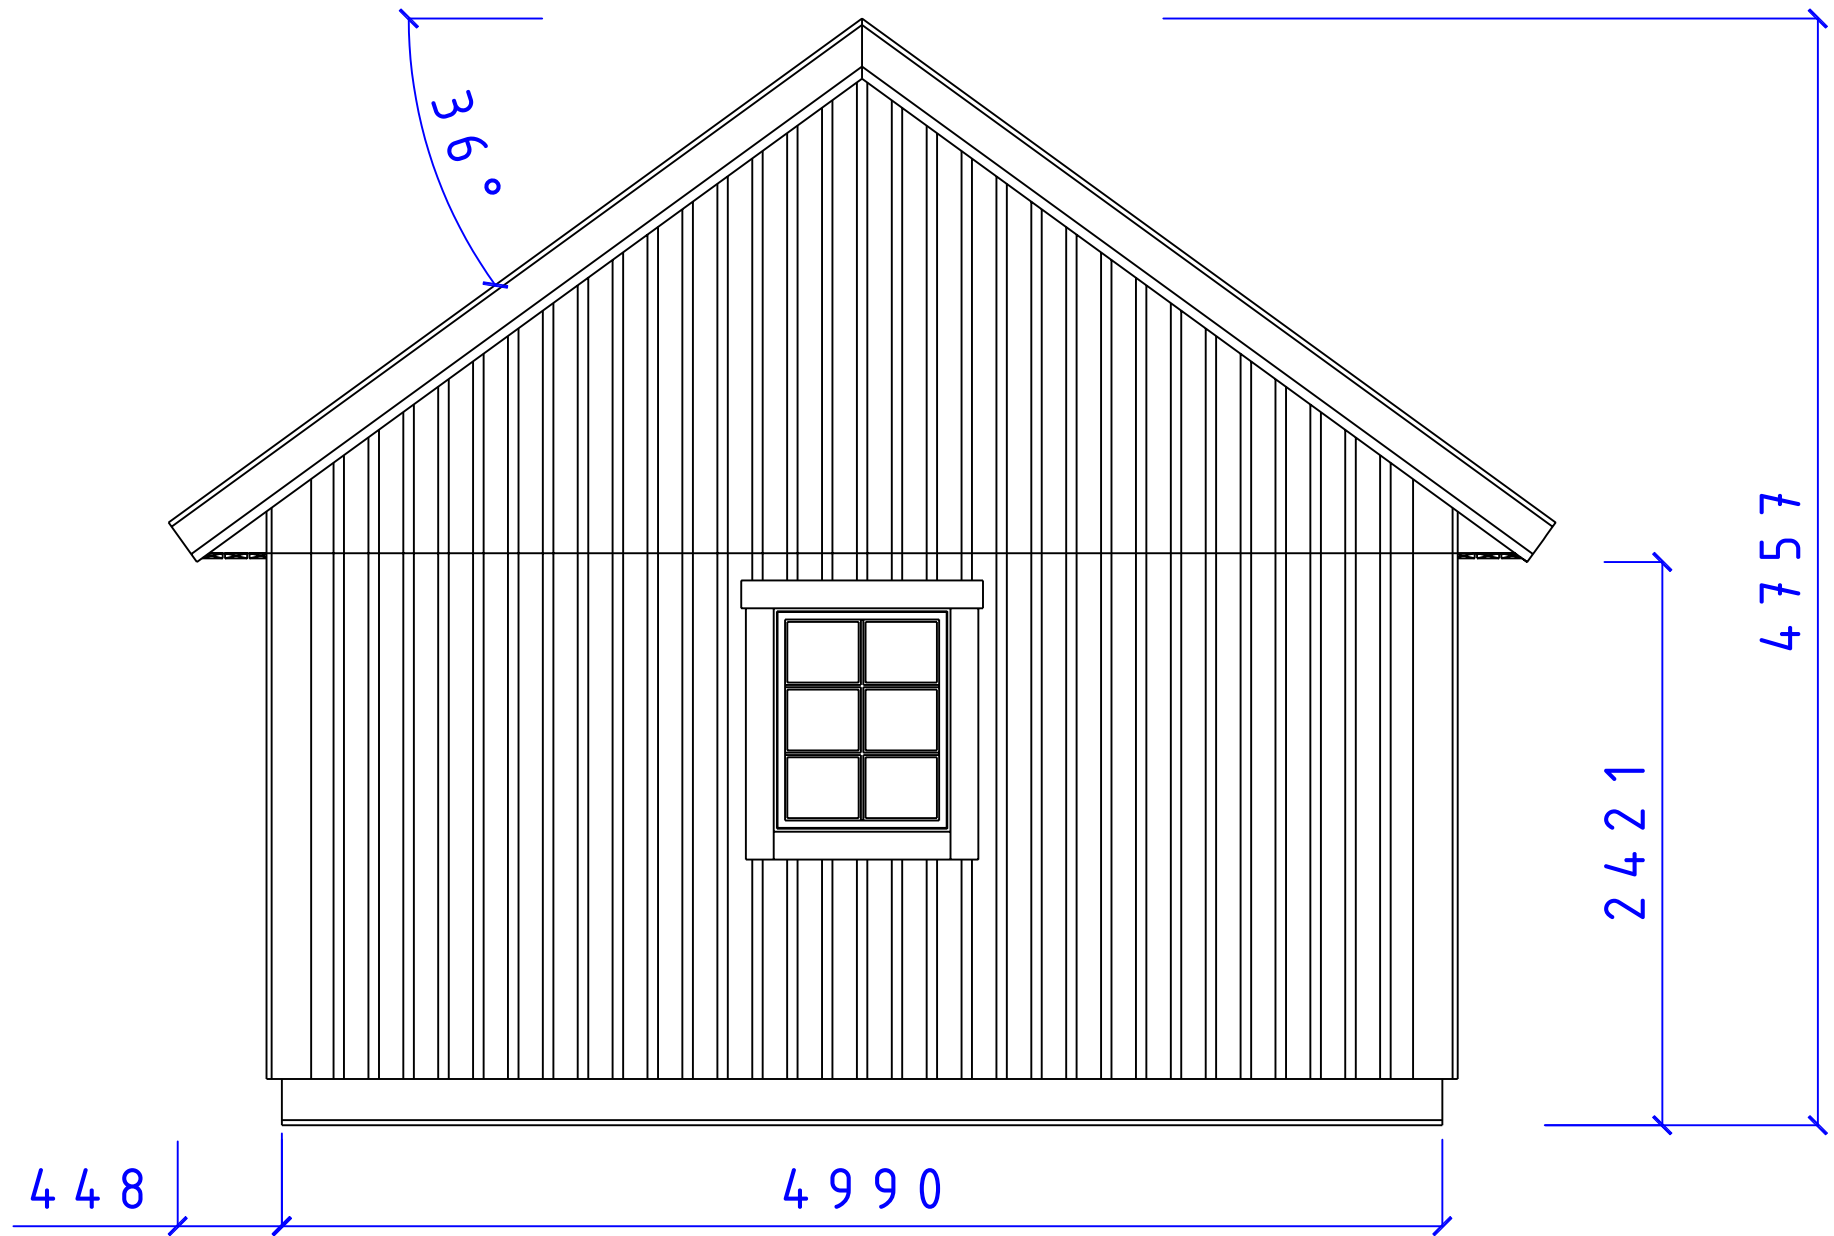
REVISIONS				
ZONE	REV	DESCRIPTION	DATE	APPROVED

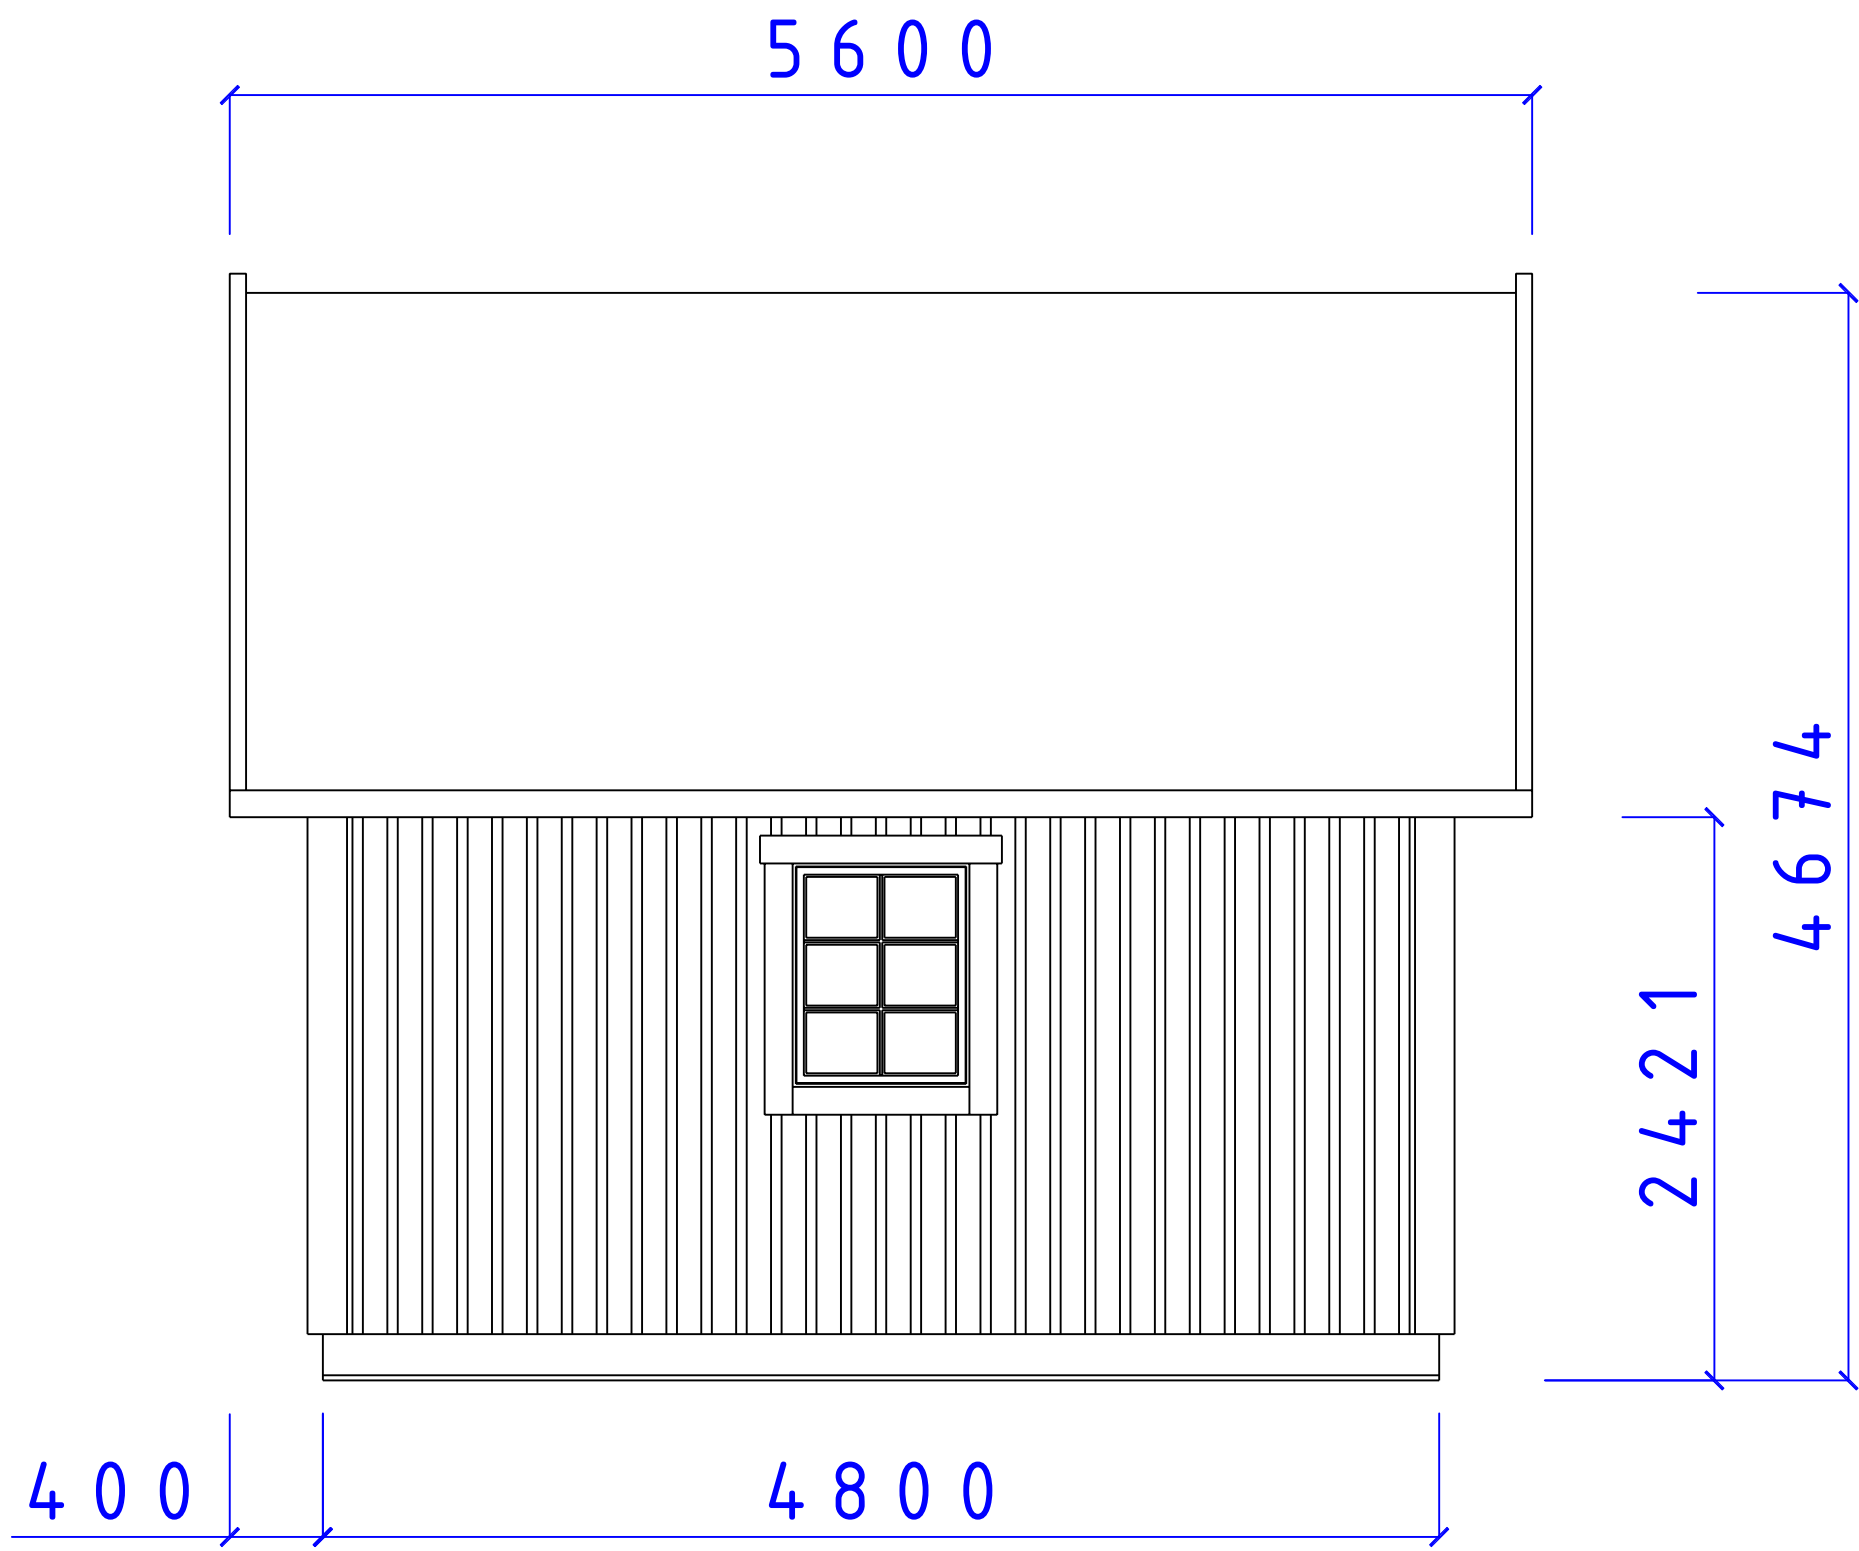

 CA-BODEN AB STUGOR FÖR SJÄLMONTAGE		SERIE MEGA	
		TJÖRN FASAD F8x10 T36°	
SIZE	DATE	DWG NO.	REV
	090212	05101525	
<small>Fiskaregatan 11 871 39 Härnösand</small>		<small>www.caboden.se 0611-21790</small>	<small>Christer Arrnberg Tele: 0705-984050</small>
SCALE: 1:100/A3		Designed by: SMÄLÄNNING	
			SHEET

REVISIONS

ZONE	REV	DESCRIPTION	DATE	APPROVED
------	-----	-------------	------	----------



CA-BODEN AB
STUGOR FÖR SJÄLMONTAGE

SERIE MEGA

FASAD GAVEL





F 8 x 10 T 36°

SIZE	DATE	DWG NO.	REV
	090212	05101519	

REVISIONS

ZONE	REV	DESCRIPTION	DATE	APPROVED
------	-----	-------------	------	----------

5600

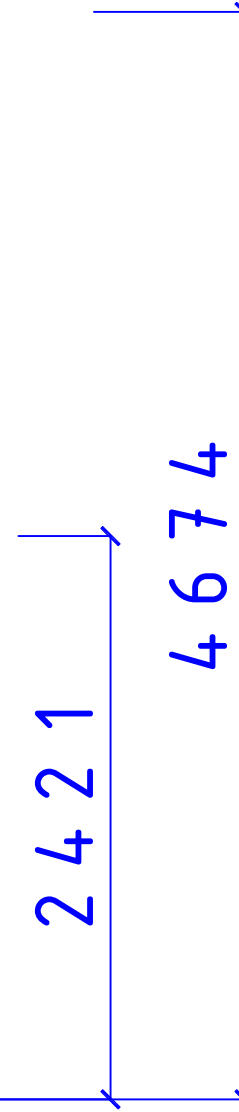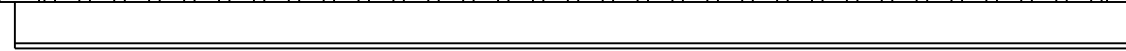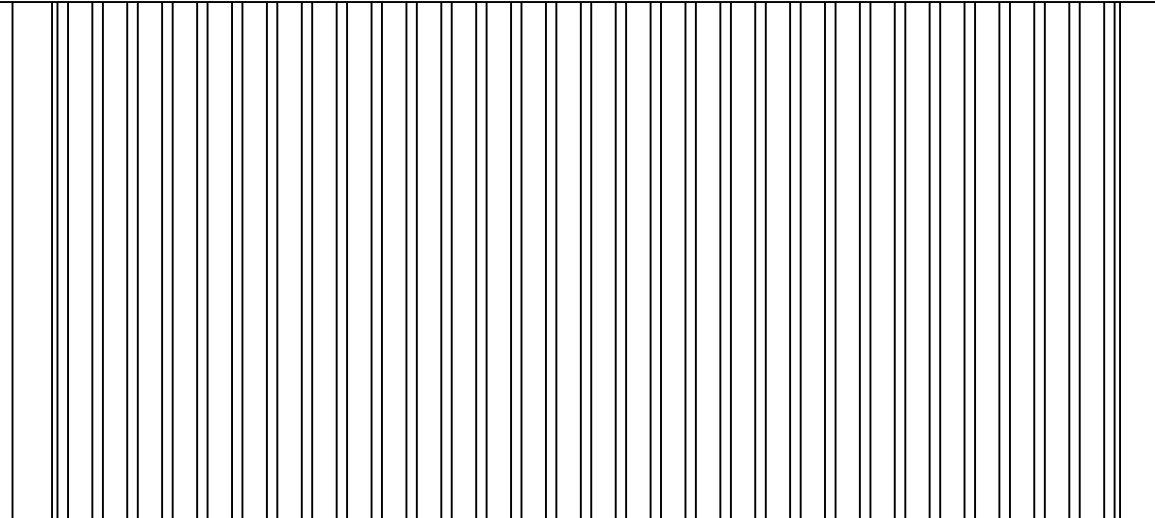 


4674

2421

400

4800

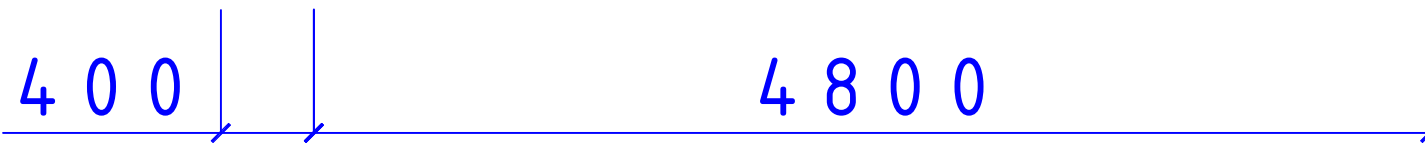

CA-BODEN AB
STUGOR FÖR SJÄLMONTAGE

SERIE MEGA


TJÖRN FASAD

T36°

SIZE	DATE	DWG NO.	REV
	090212	05101524	

REVISIONS

ZONE	REV	DESCRIPTION	DATE	APPROVED
------	-----	-------------	------	----------

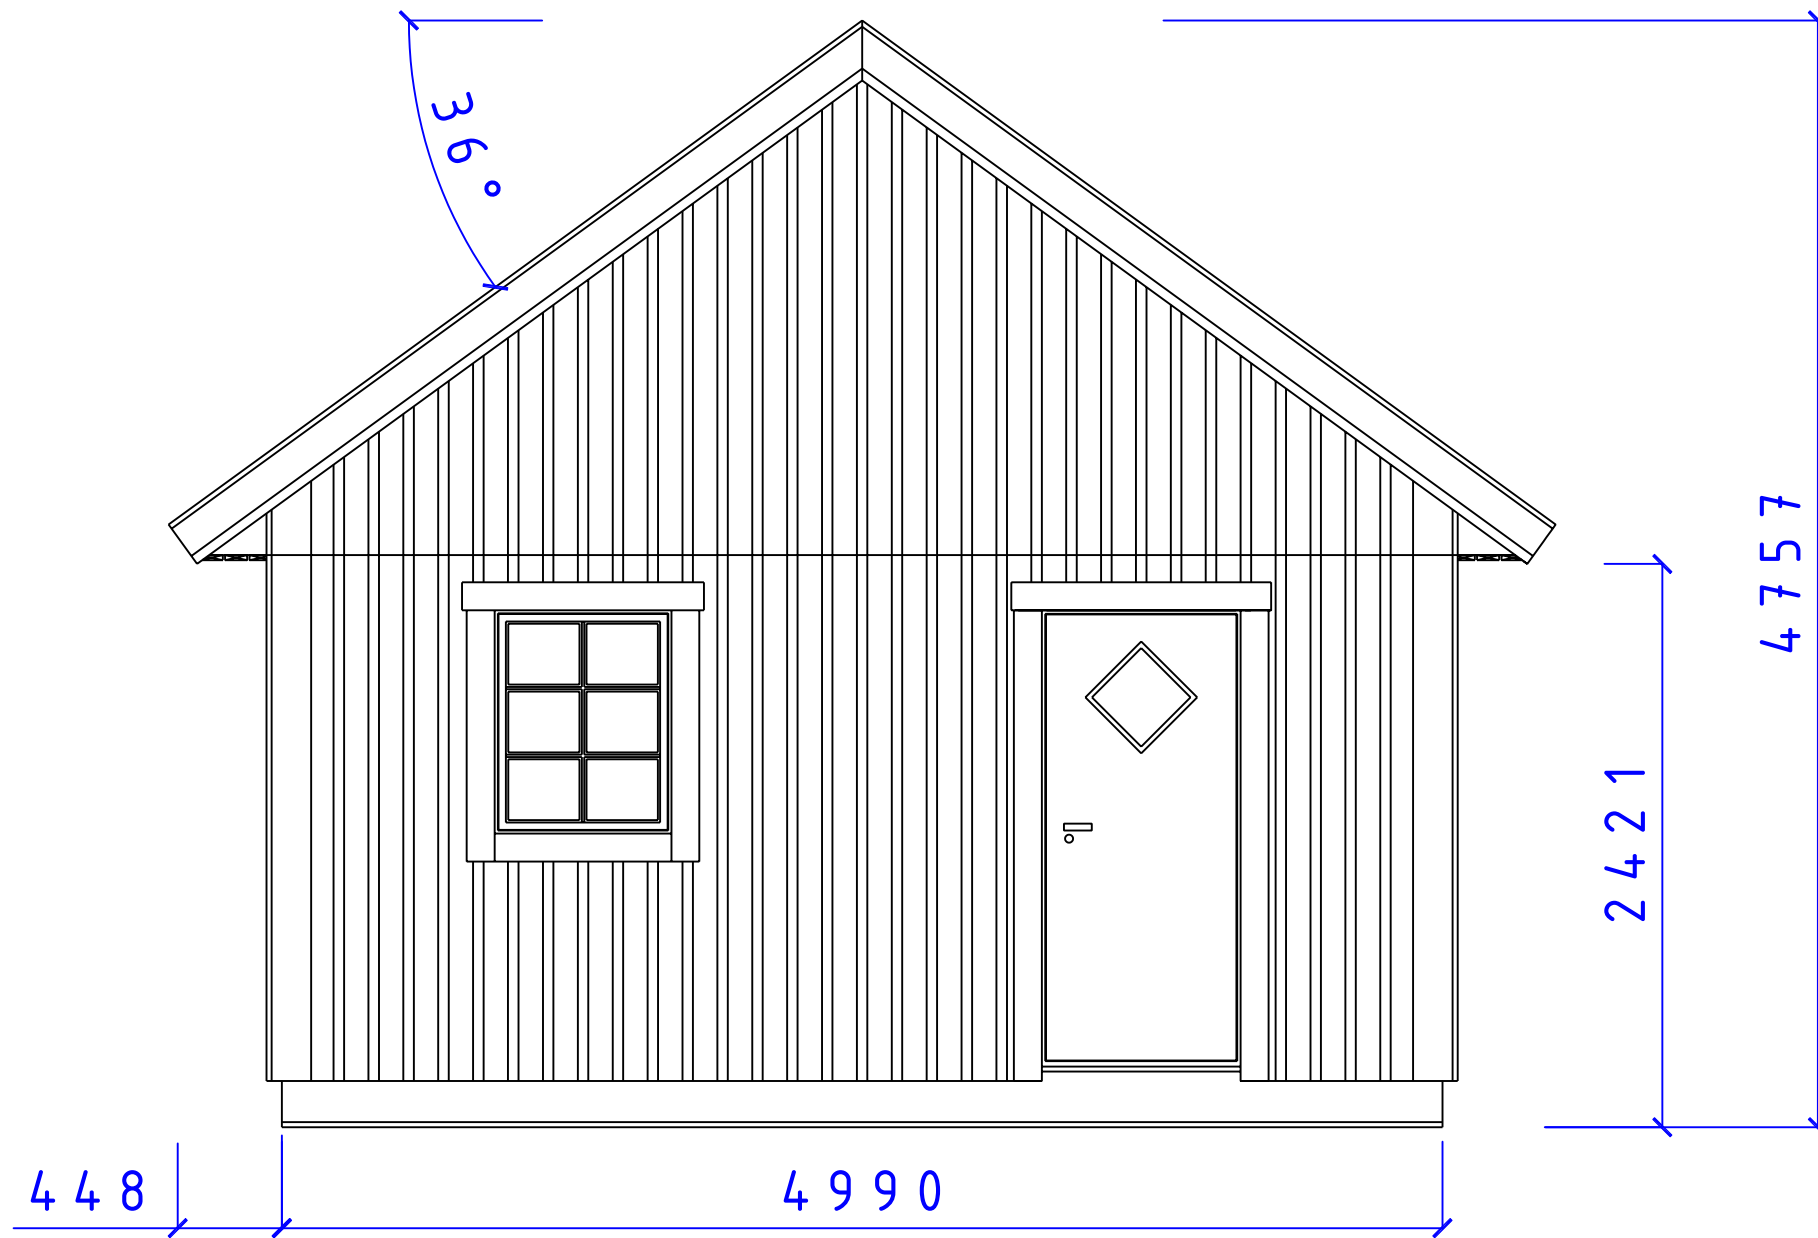

CA-BODEN AB
 STUGOR FÖR SJÄLMONTAGE


SERIE MEGA


FASAD GAVEL

F 8 x 10 D 9 x 20 T 36°


SIZE	DATE	DWG NO.	REV
	090212	05101521	

REVISIONS				
ZONE	REV	DESCRIPTION	DATE	APPROVED

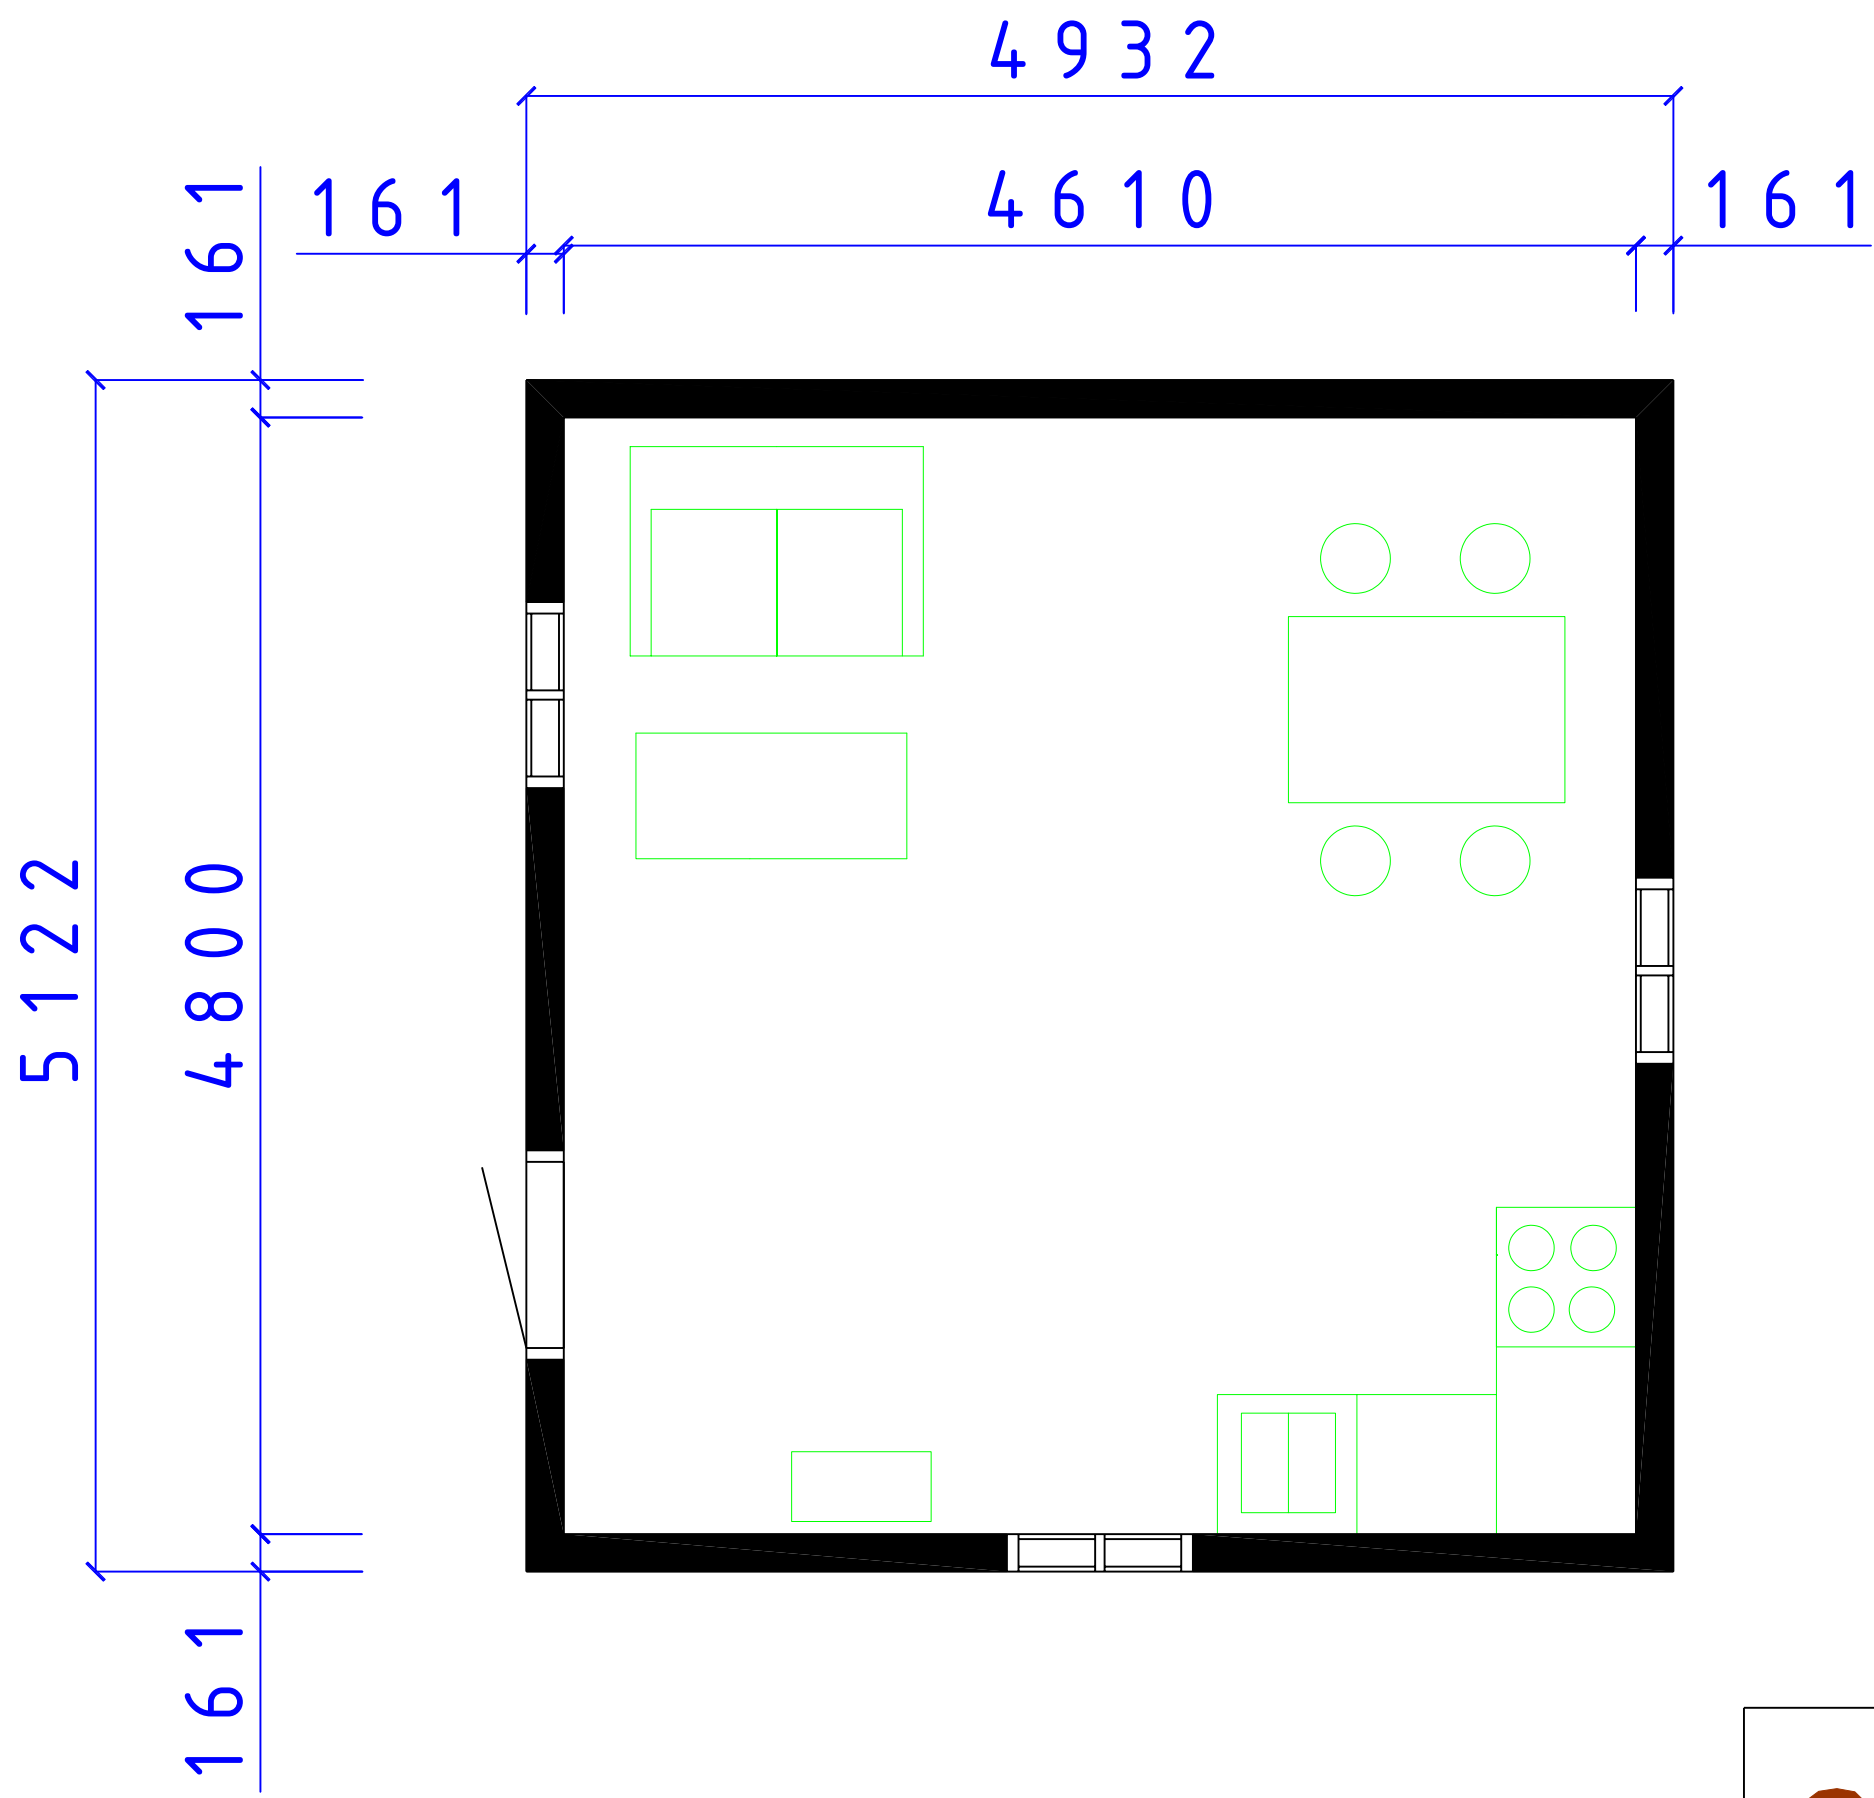

 CA-BODEN AB STUGOR FÖR SJÄLVMONTAGE		SERIE MEGA		
		TJÖRN PLAN		
SIZE	DATE	DWG NO.	REV	
	090212	05101522		
<small>Fiskaregatan 11 871 39 Härnösand</small>		<small>www.caboden.se 0611-21790</small>	<small>Christer Arrnberg Tele: 0705-984050</small>	<small>SCALE: 1:100/A3 Designed by: SMÄLÄNNING</small>
				SHEET

REVISIONS				
ZONE	REV	DESCRIPTION	DATE	APPROVED

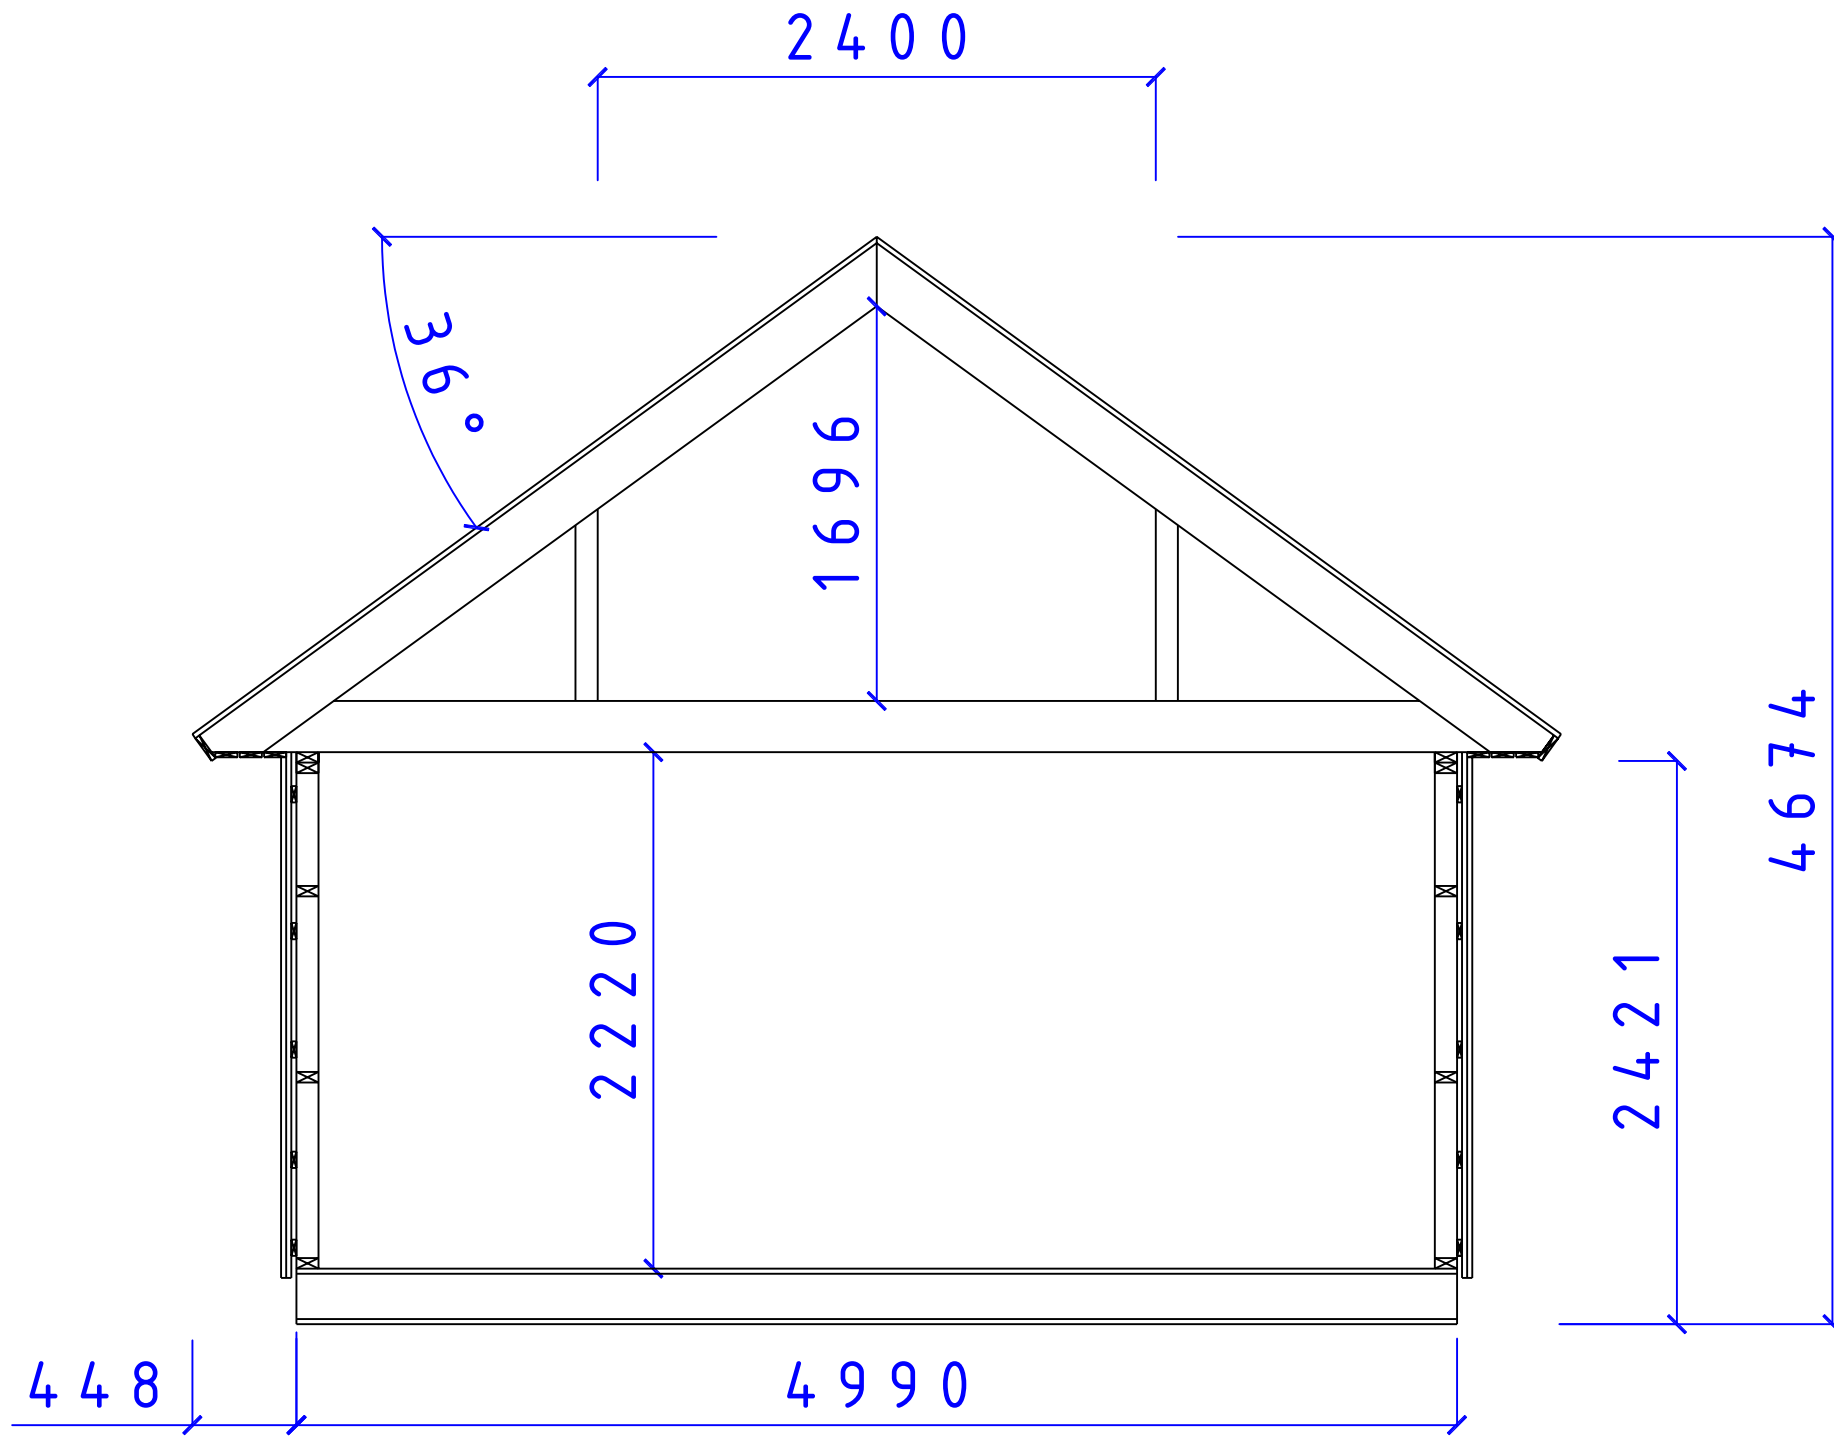

CA-BODEN AB
 STUGOR FÖR SJÄLMONTAGE

SERIE MEGA

SEKTION MEGA SERIEN
 TAK 36° LOFT

SIZE	DATE	DWG NO.	REV
	081130	05101346	