

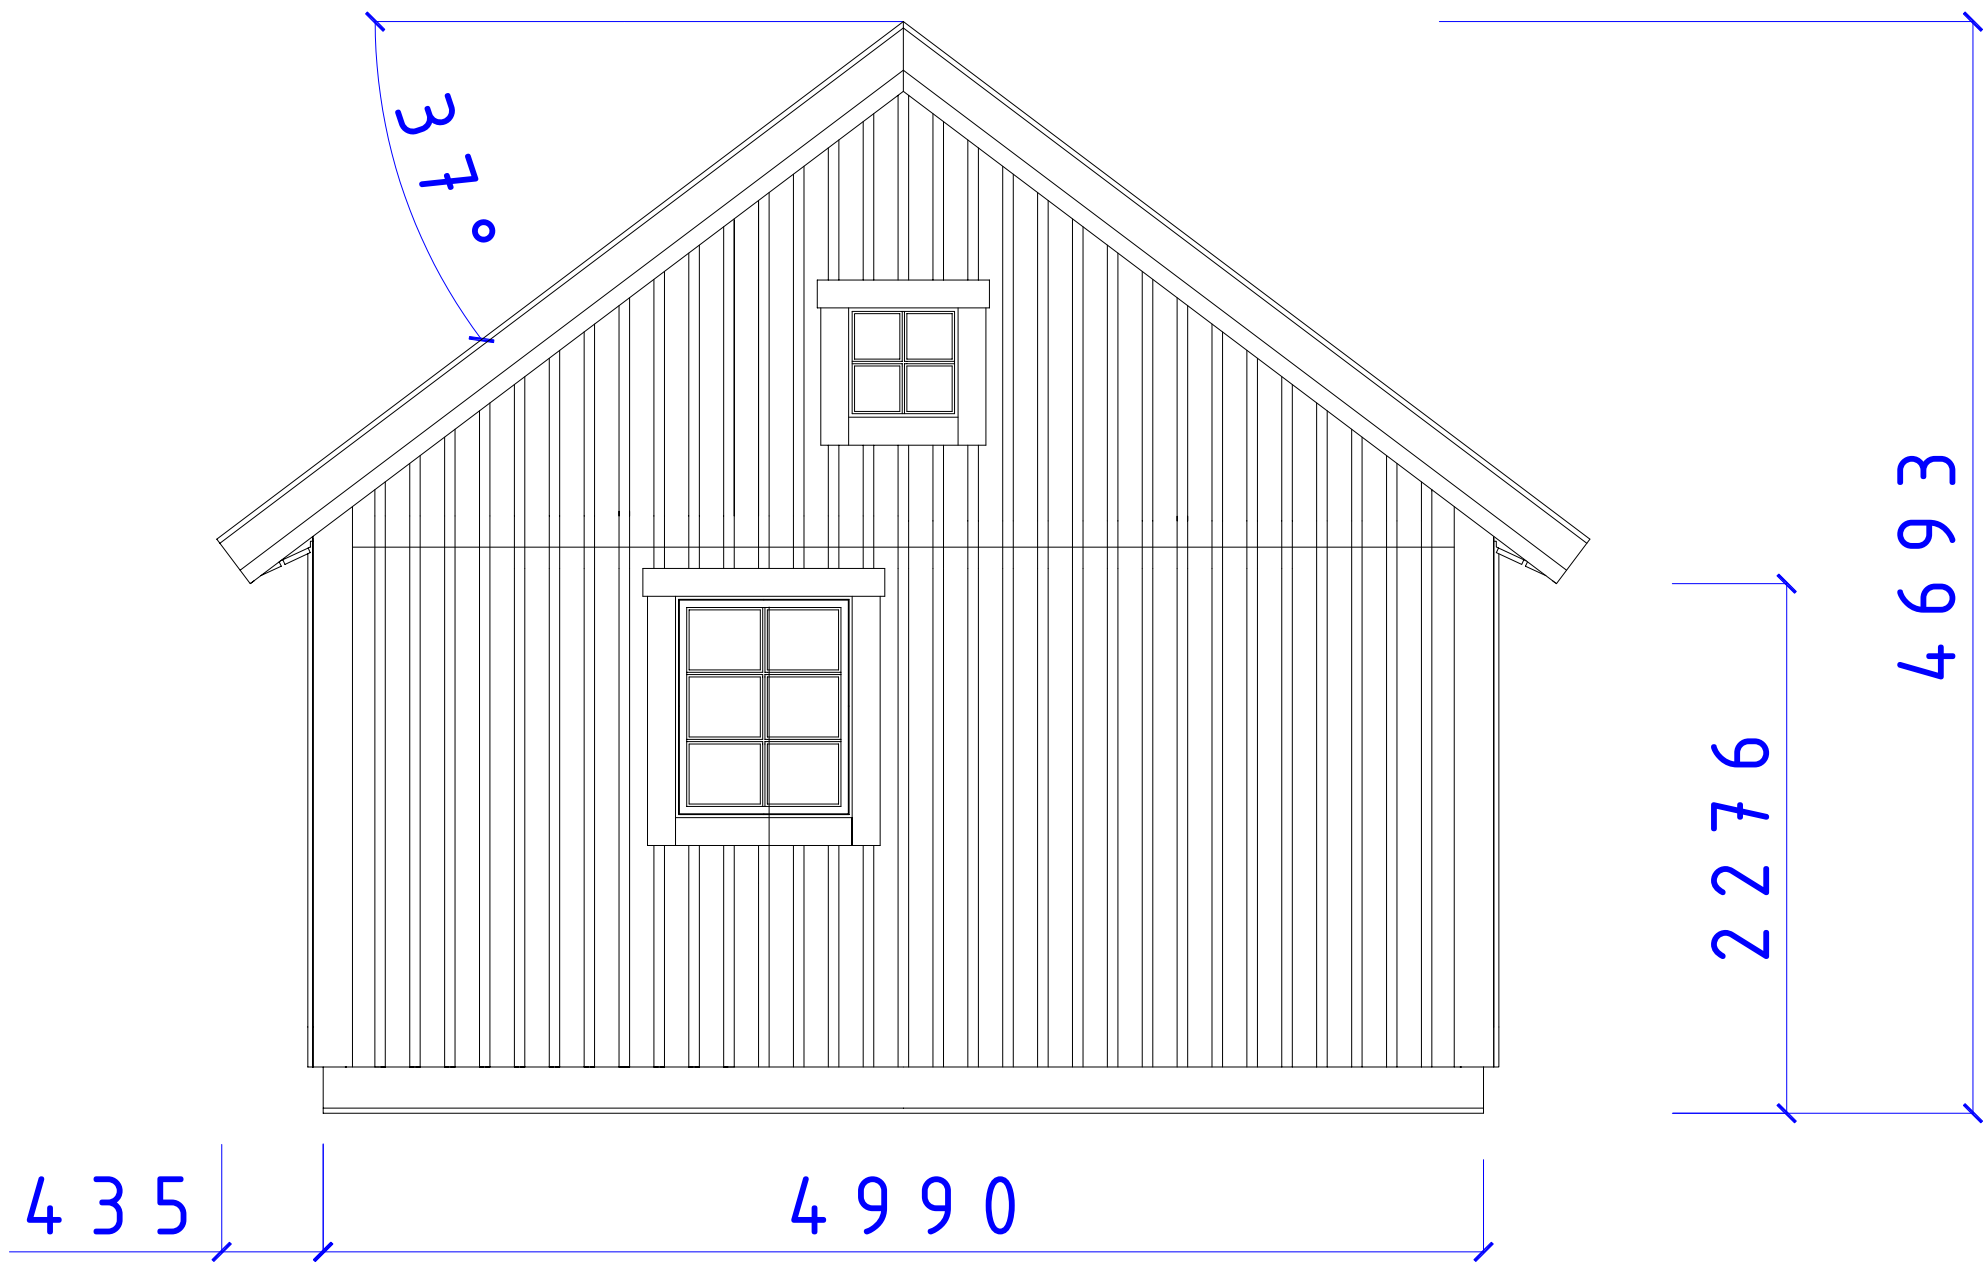


REVISIONS				
ZONE	REV	DESCRIPTION	DATE	APPROVED

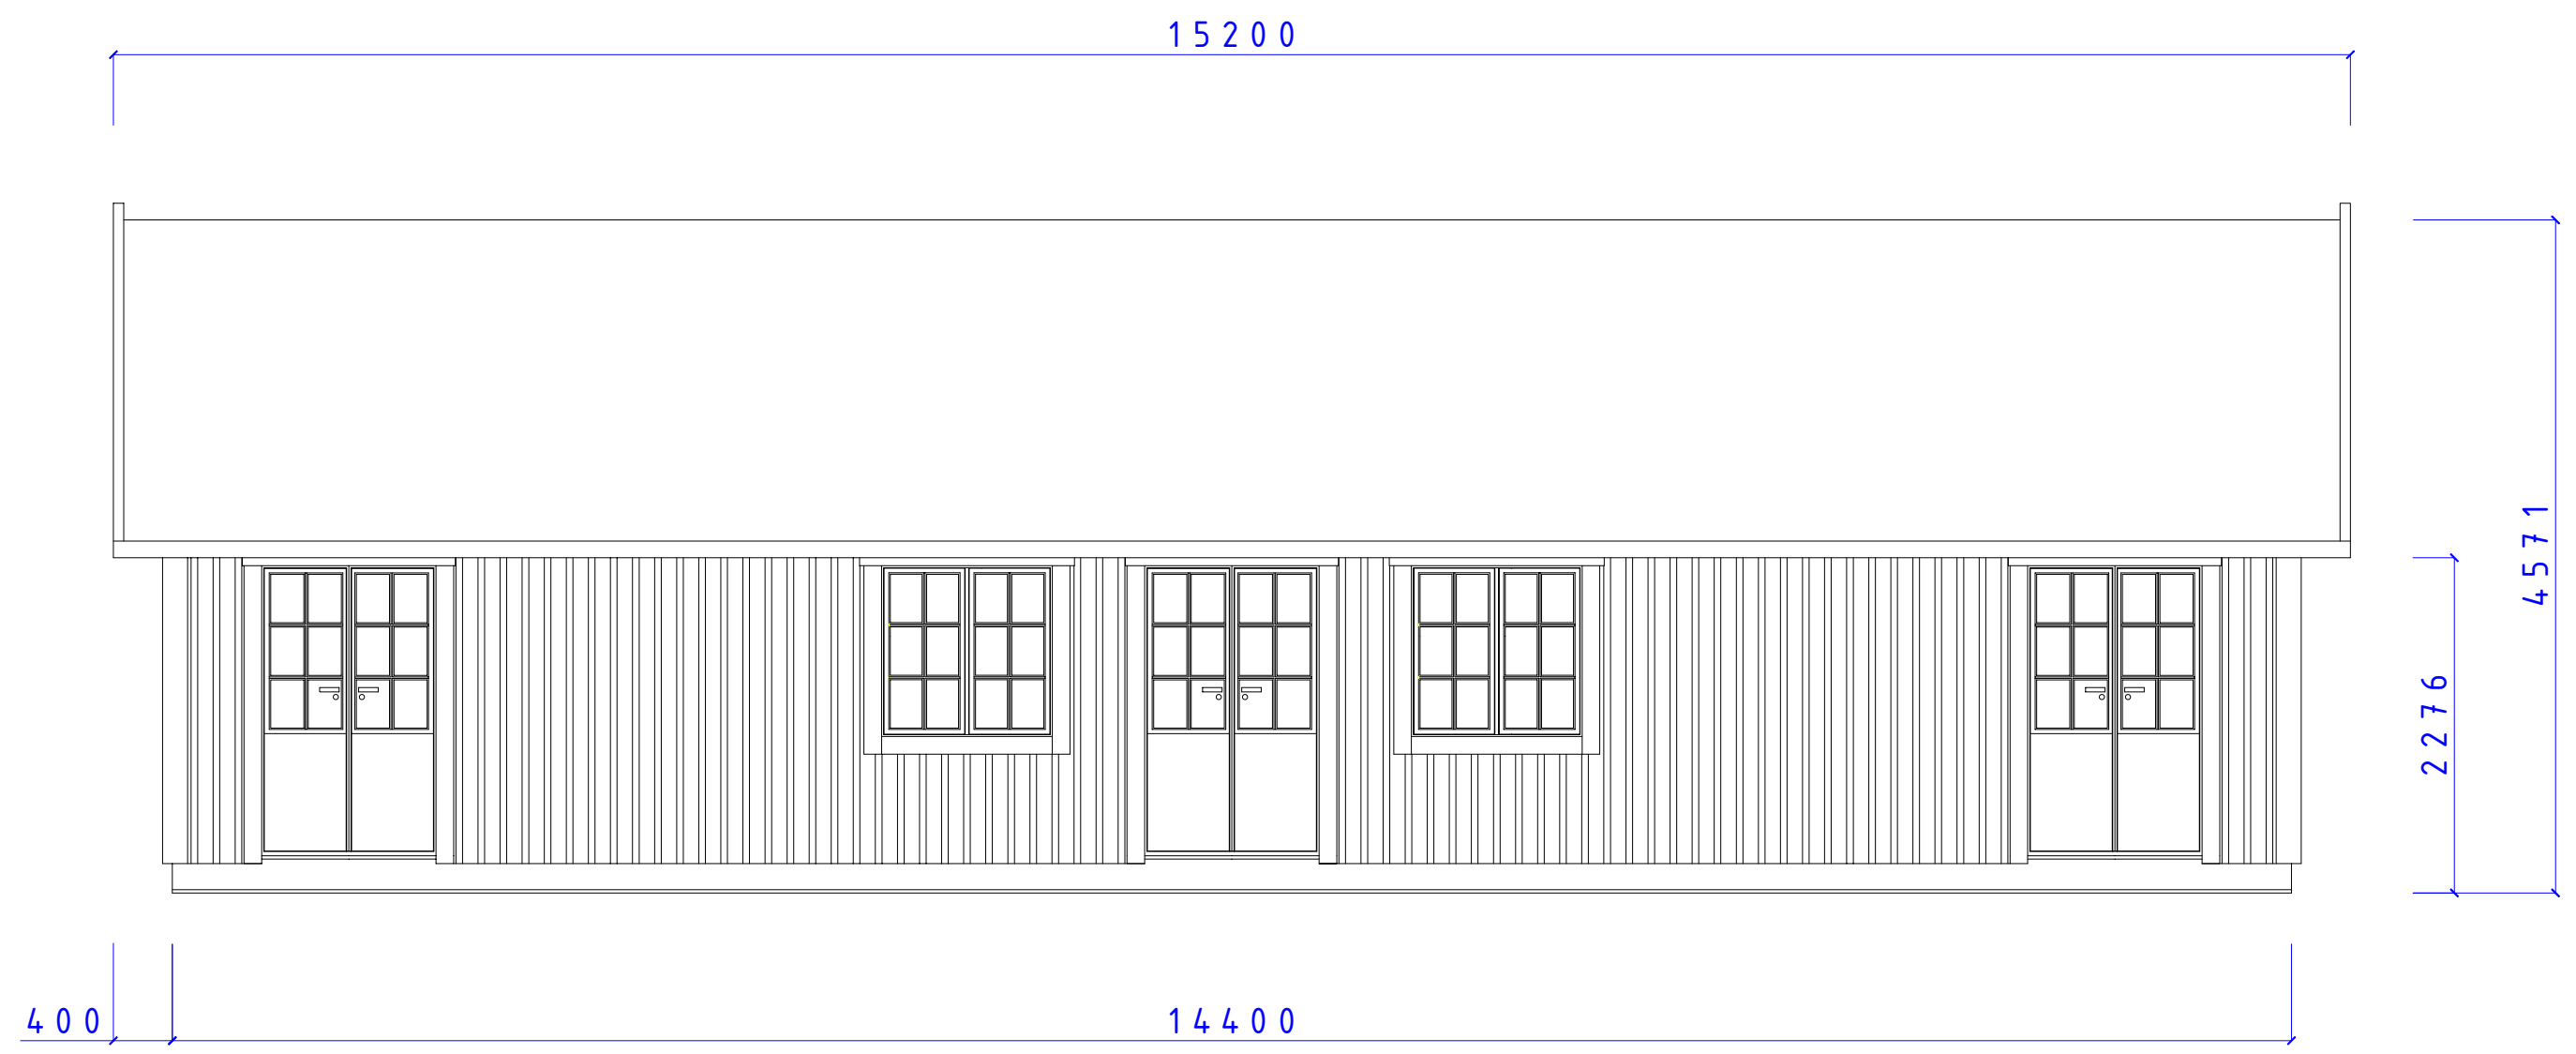

 <p>CA-BODEN AB STUGOR FÖR SJÄLVMONTAGE</p>		MEGA SERIE	
		ULVÖN T37° F12x12UF2 D9/20-12	
SIZE	DATE	DWG NO.	REV
	080124	05102002	
Fiskaregatan 11 871 39 Herrnsåsa		www.caboden.se 0611-21790	Christer Arrberg Tele: 0705-984050
SCALE	Designed by: SMÅLÄNNING		SHEET

REVISIONS				
ZONE	REV	DESCRIPTION	DATE	APPROVED





CA-BODEN AB
STUGOR FÖR SJÄLVMONTAGE

SERIE MEGA
FASAD GAVEL
F 8 x 10 5 x 5 T 37°


SIZE	DATE	DWG NO.	REV
		080125	05101204
SCALE: 1:100/A3			Designed by: SMÄLÄNNING
SHEET			

REVISIONS				
ZONE	REV	DESCRIPTION	DATE	APPROVED

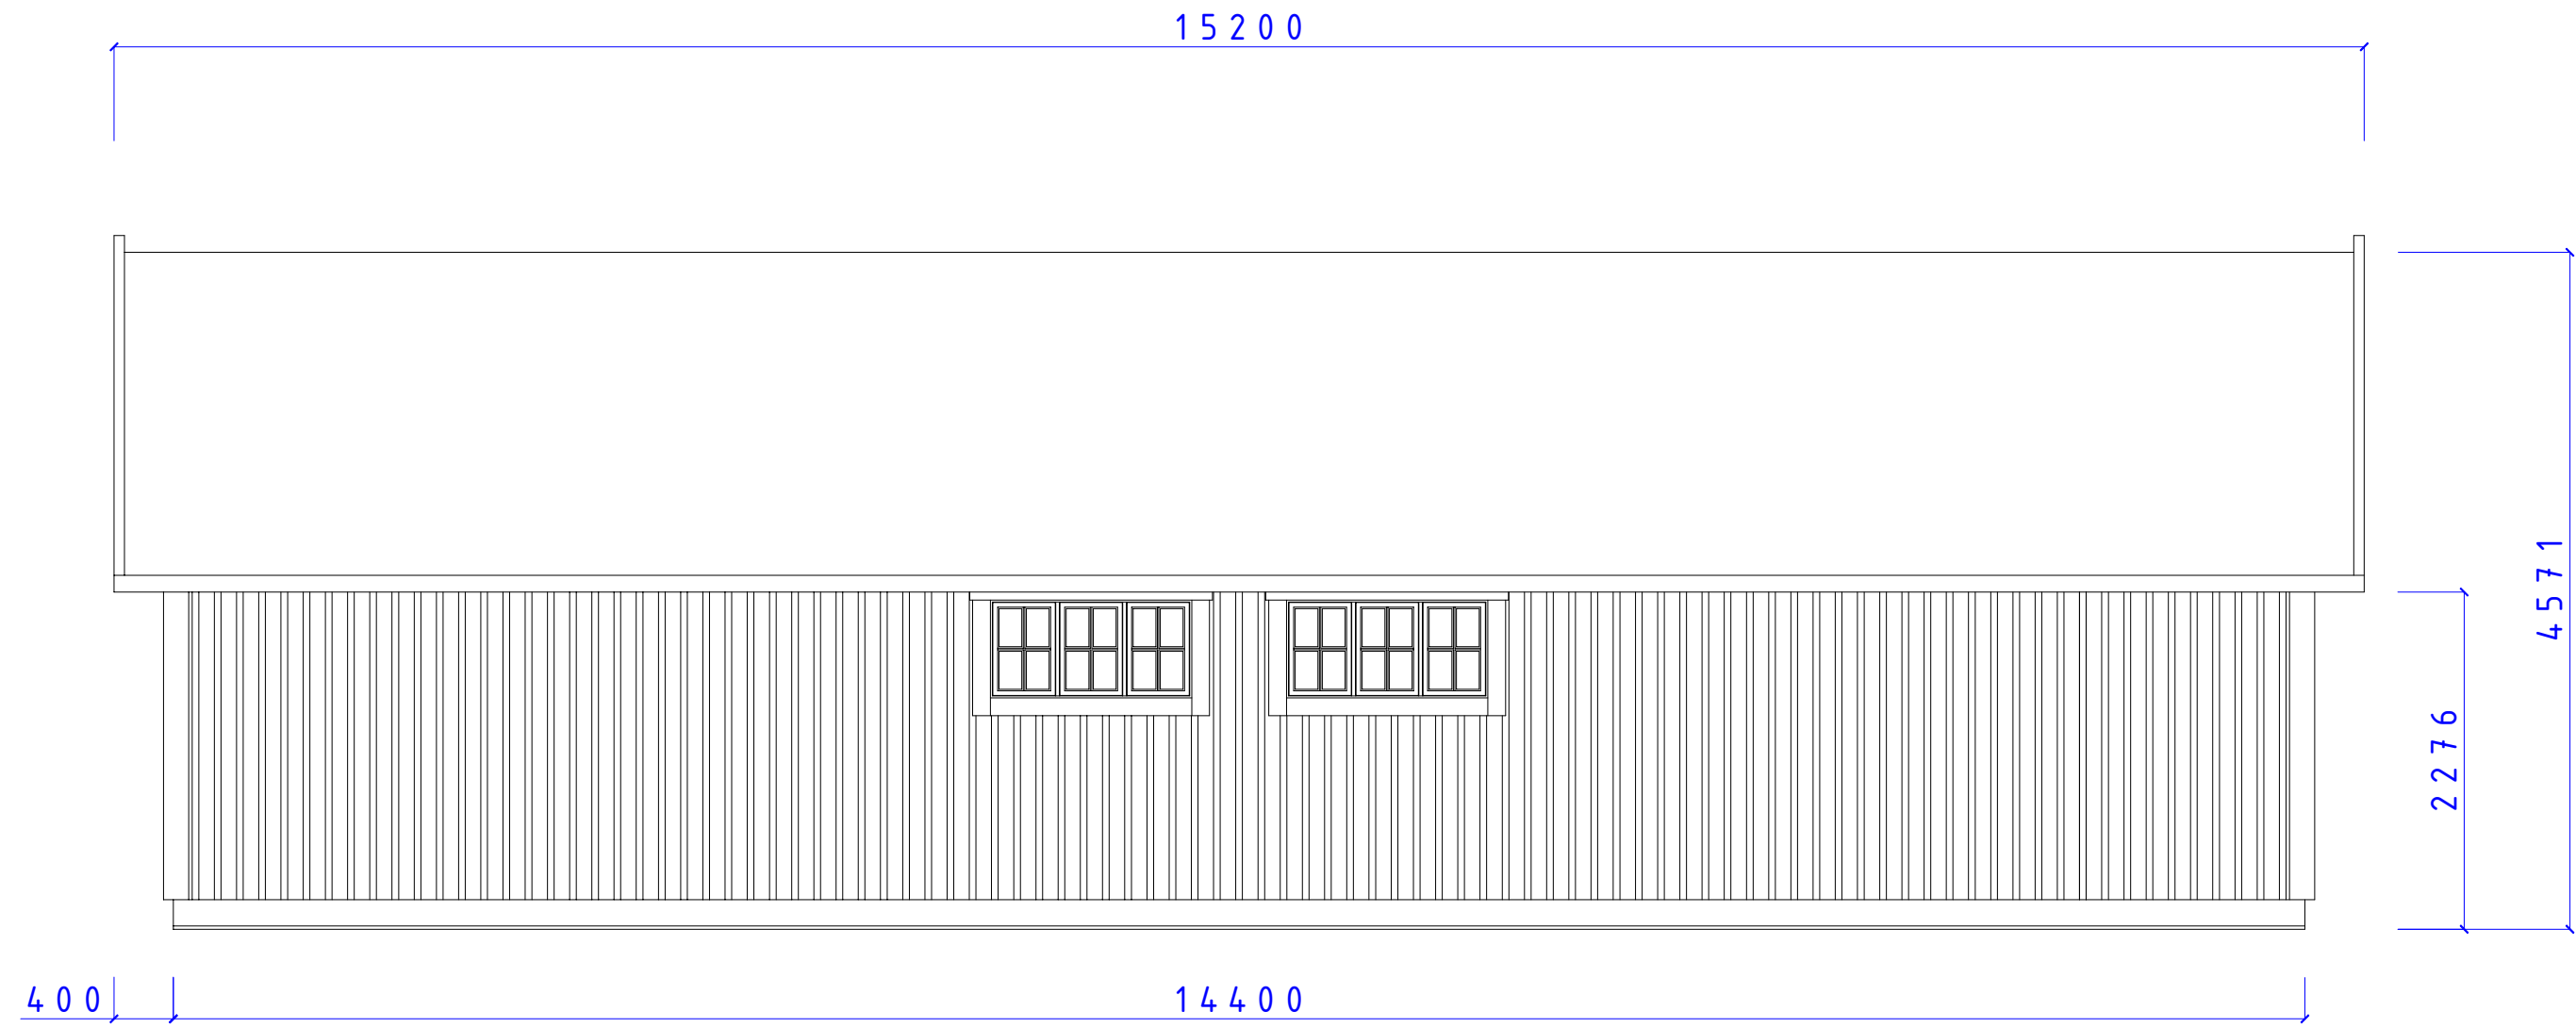

 <p>CA-BODEN AB STUGOR FÖR SJÄLMONTAGE</p>		MEGA SERIE			
		ULVÖN T37° F7x14 UF3			
Fiskaregatan 11 871 39 Herrnsåsa	www.caboden.se 0611-21790	Christer Arrberg Tele: 0705-984050	SCALE	Designed by: SMÅLÄNNING	SHEET
SIZE: 080124		DATE: 05102003		DWG NO.: 05102003	

REVISIONS				
ZONE	REV	DESCRIPTION	DATE	APPROVED

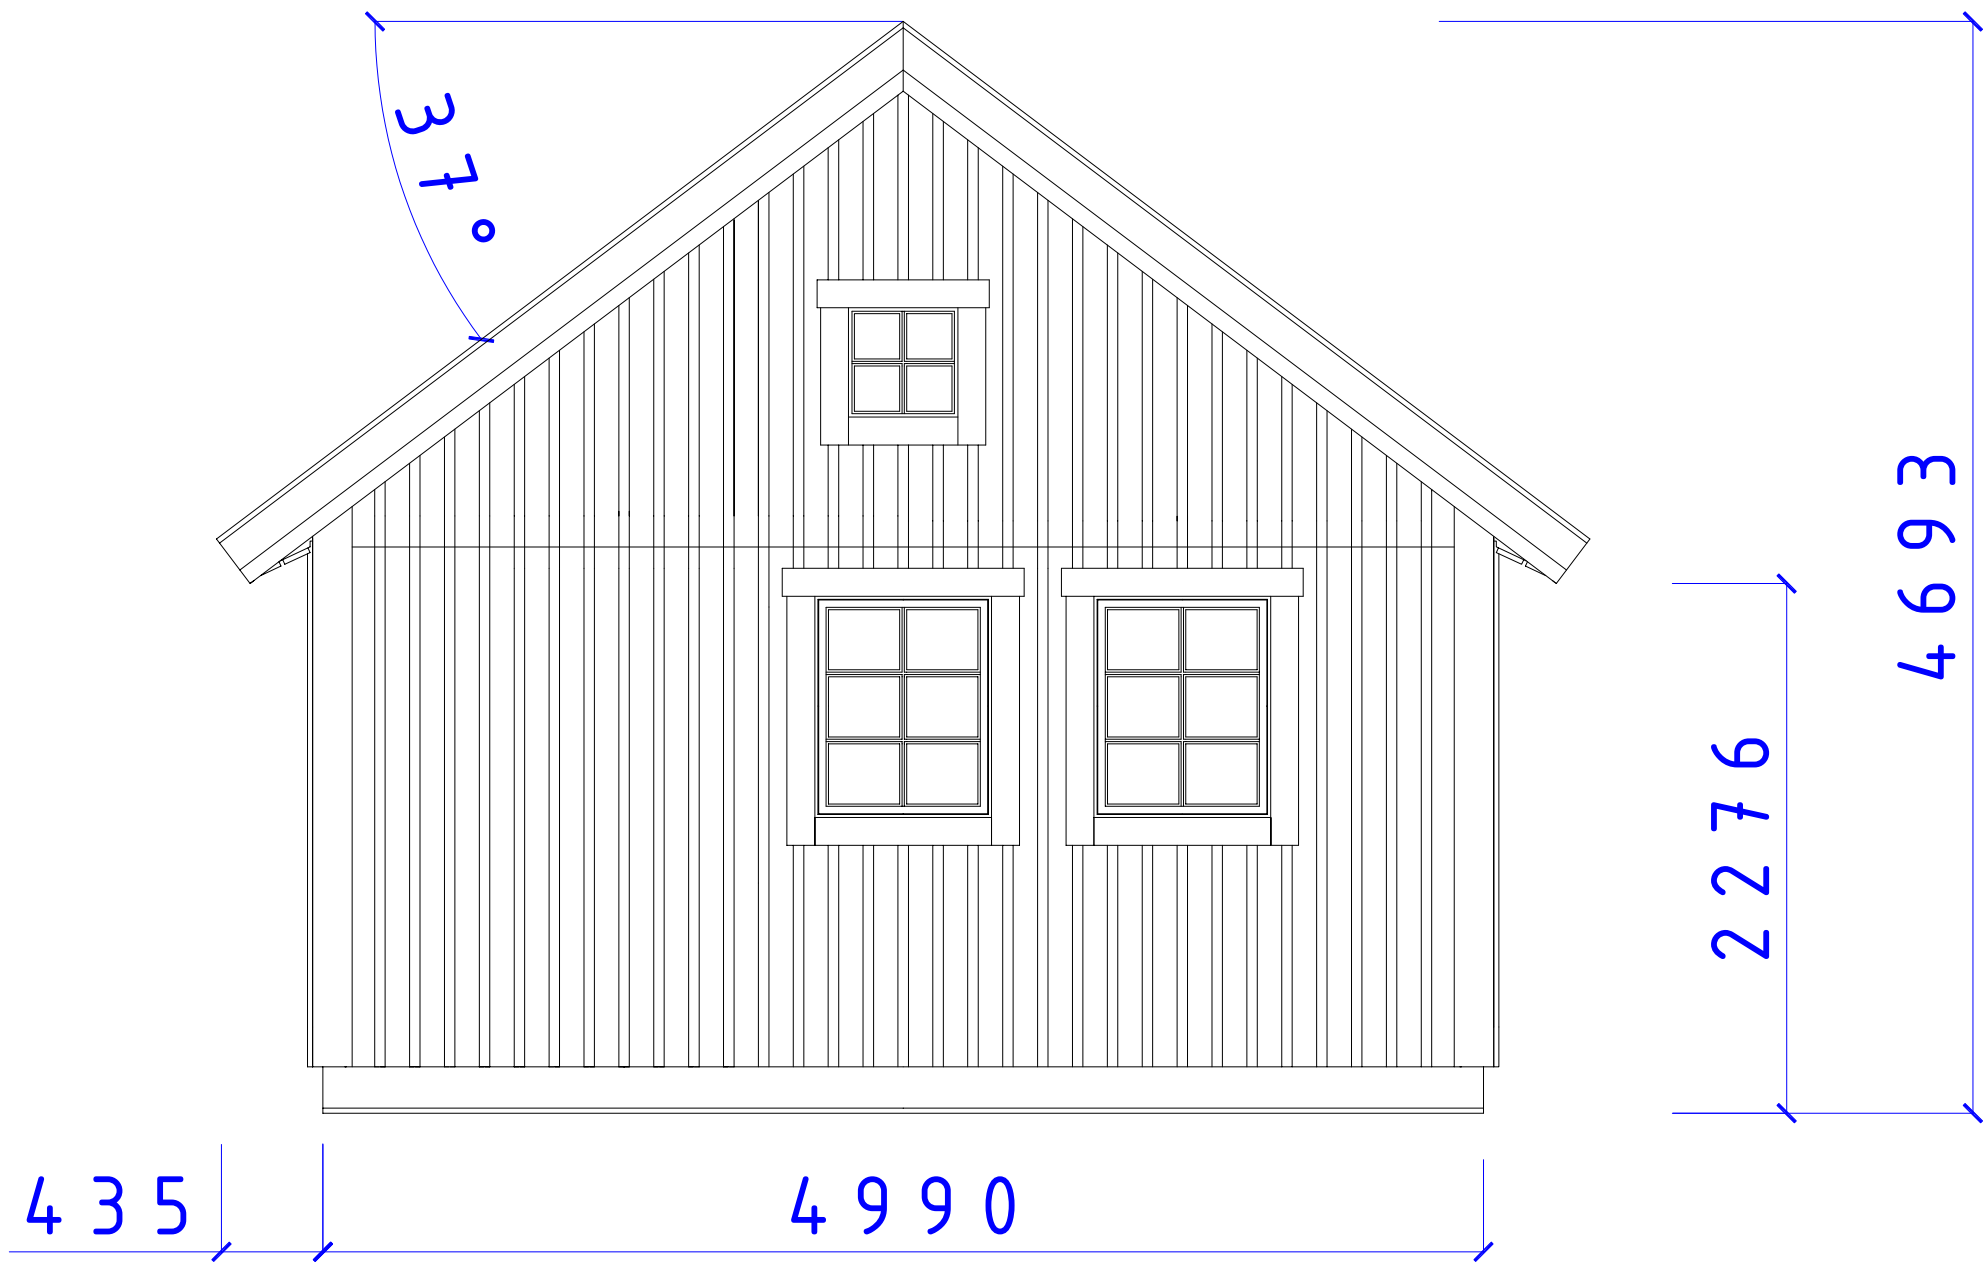



CA-BODEN AB
STUGOR FÖR SJÄLVMONTAGE

SERIE MEGA
FASAD GAVEL
F 8 x 10 5 x 5 T 37°

SIZE	DATE	DWG NO.	REV
	080125	05101205	
SCALE: 1:100/A3			Designed by: SMÄLÄNNING
			SHEET

REVISIONS				
ZONE	REV	DESCRIPTION	DATE	APPROVED

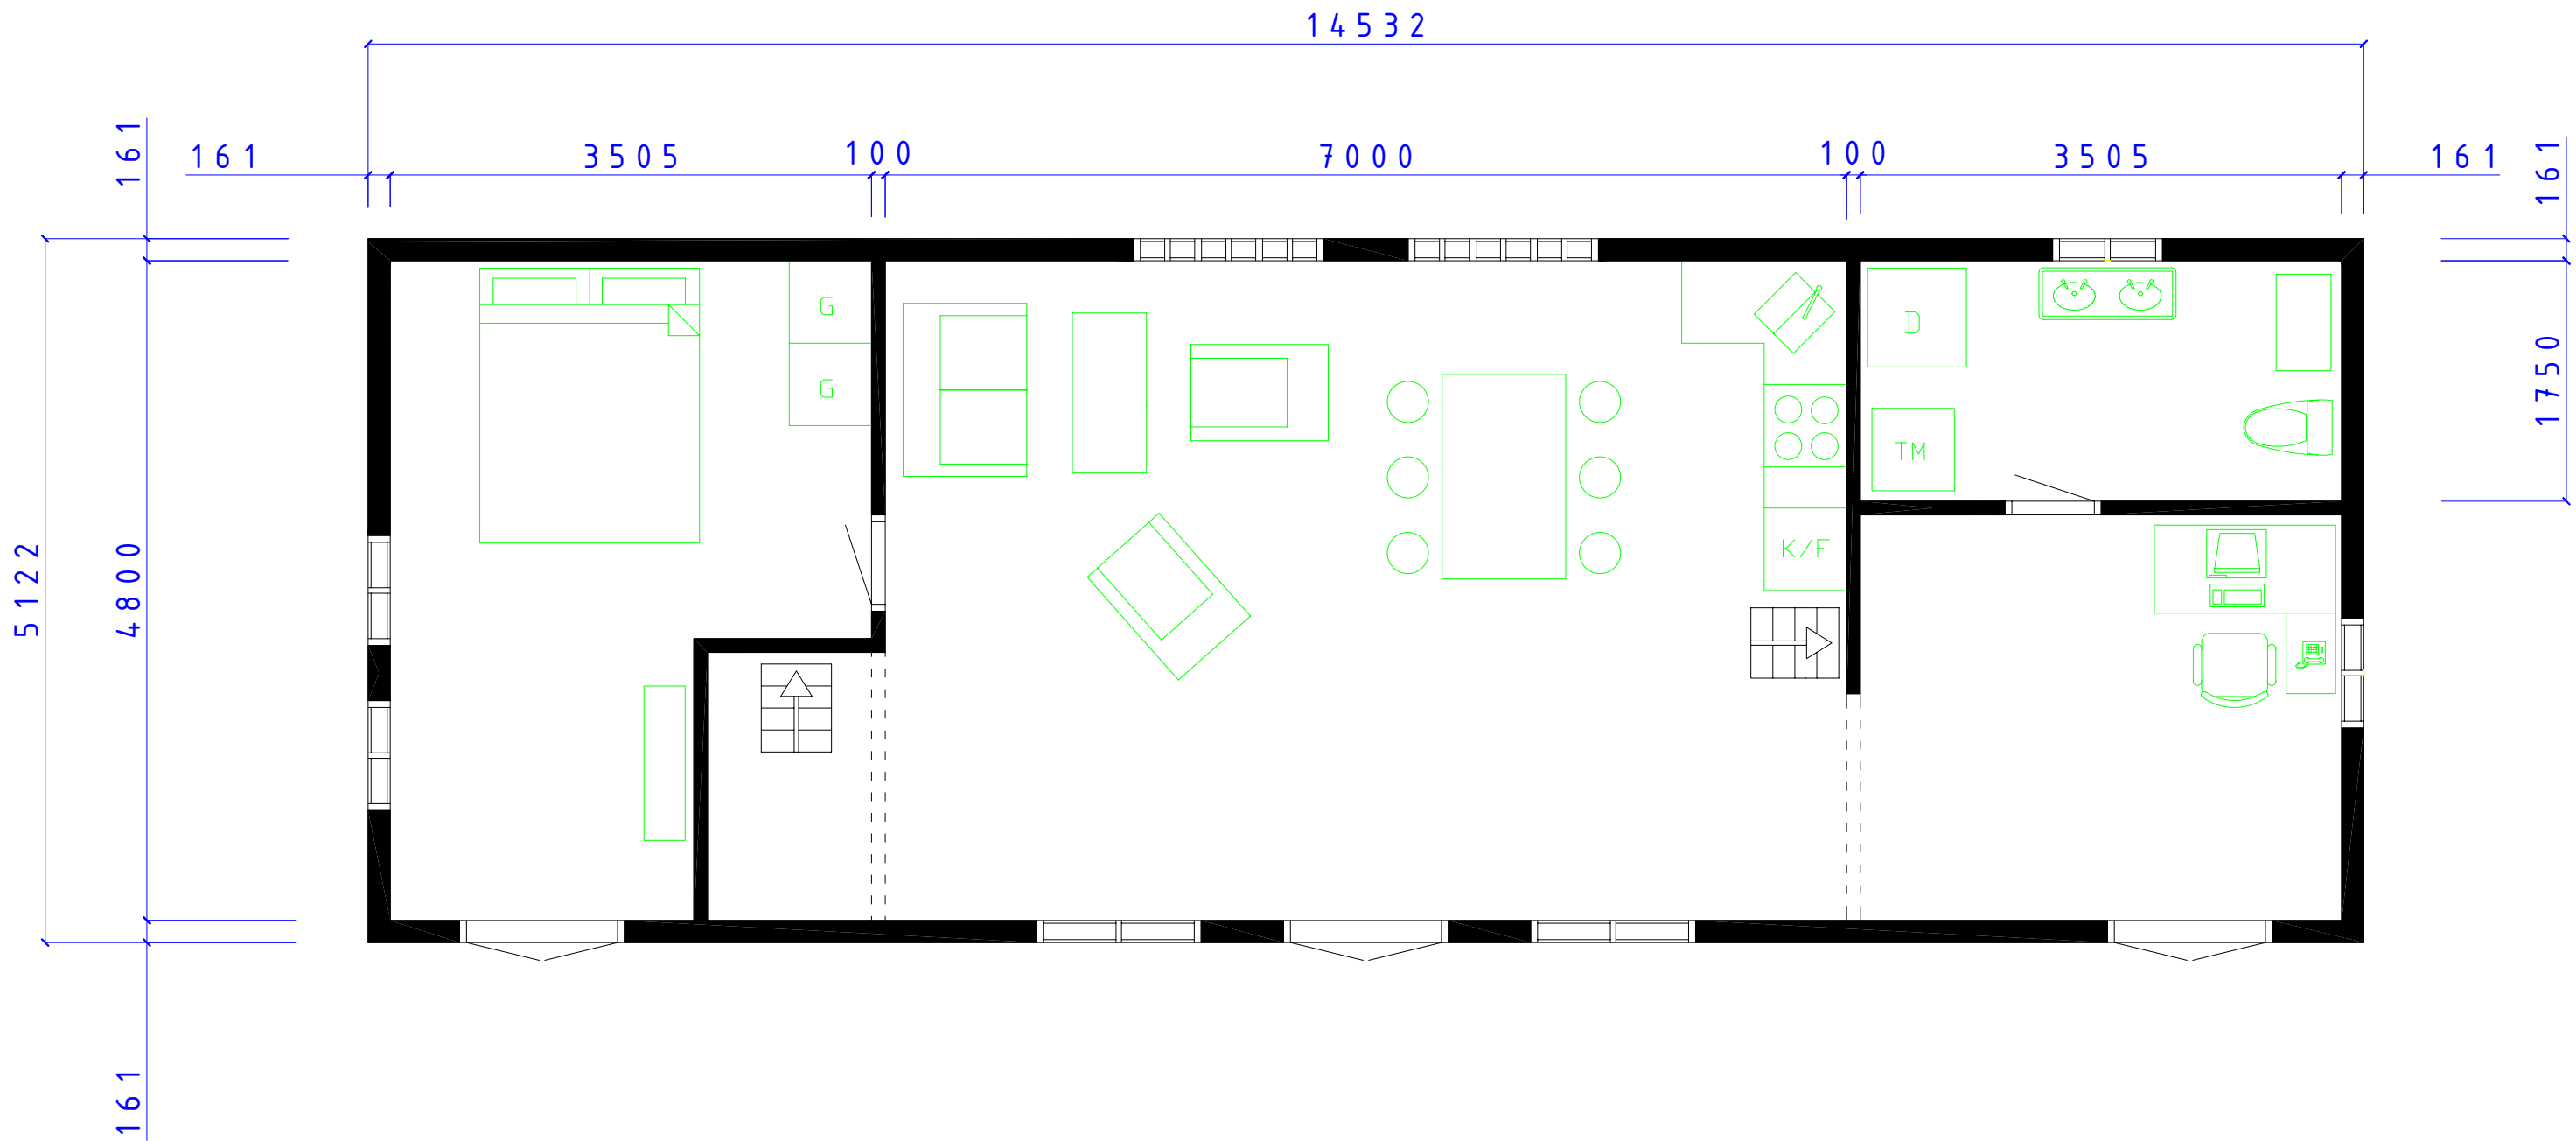


 <p>CA-BODEN AB STUGOR FÖR SJÄLMONTAGE</p>		MEGA SERIE	
		ULVÖN PLAN	
SIZE	DATE	DWG NO.	REV
	080123	05102000	
<small>Fiskaregatan 11 871 39 Herråsa</small>		<small>www.cabodense 0611-21790</small>	<small>Christer Arrberg Tele: 0705-984050</small>
SCALE	Designed by: SMÅLÄNNING		SHEET

REVISIONS				
ZONE	REV	DESCRIPTION	DATE	APPROVED

15200

5790

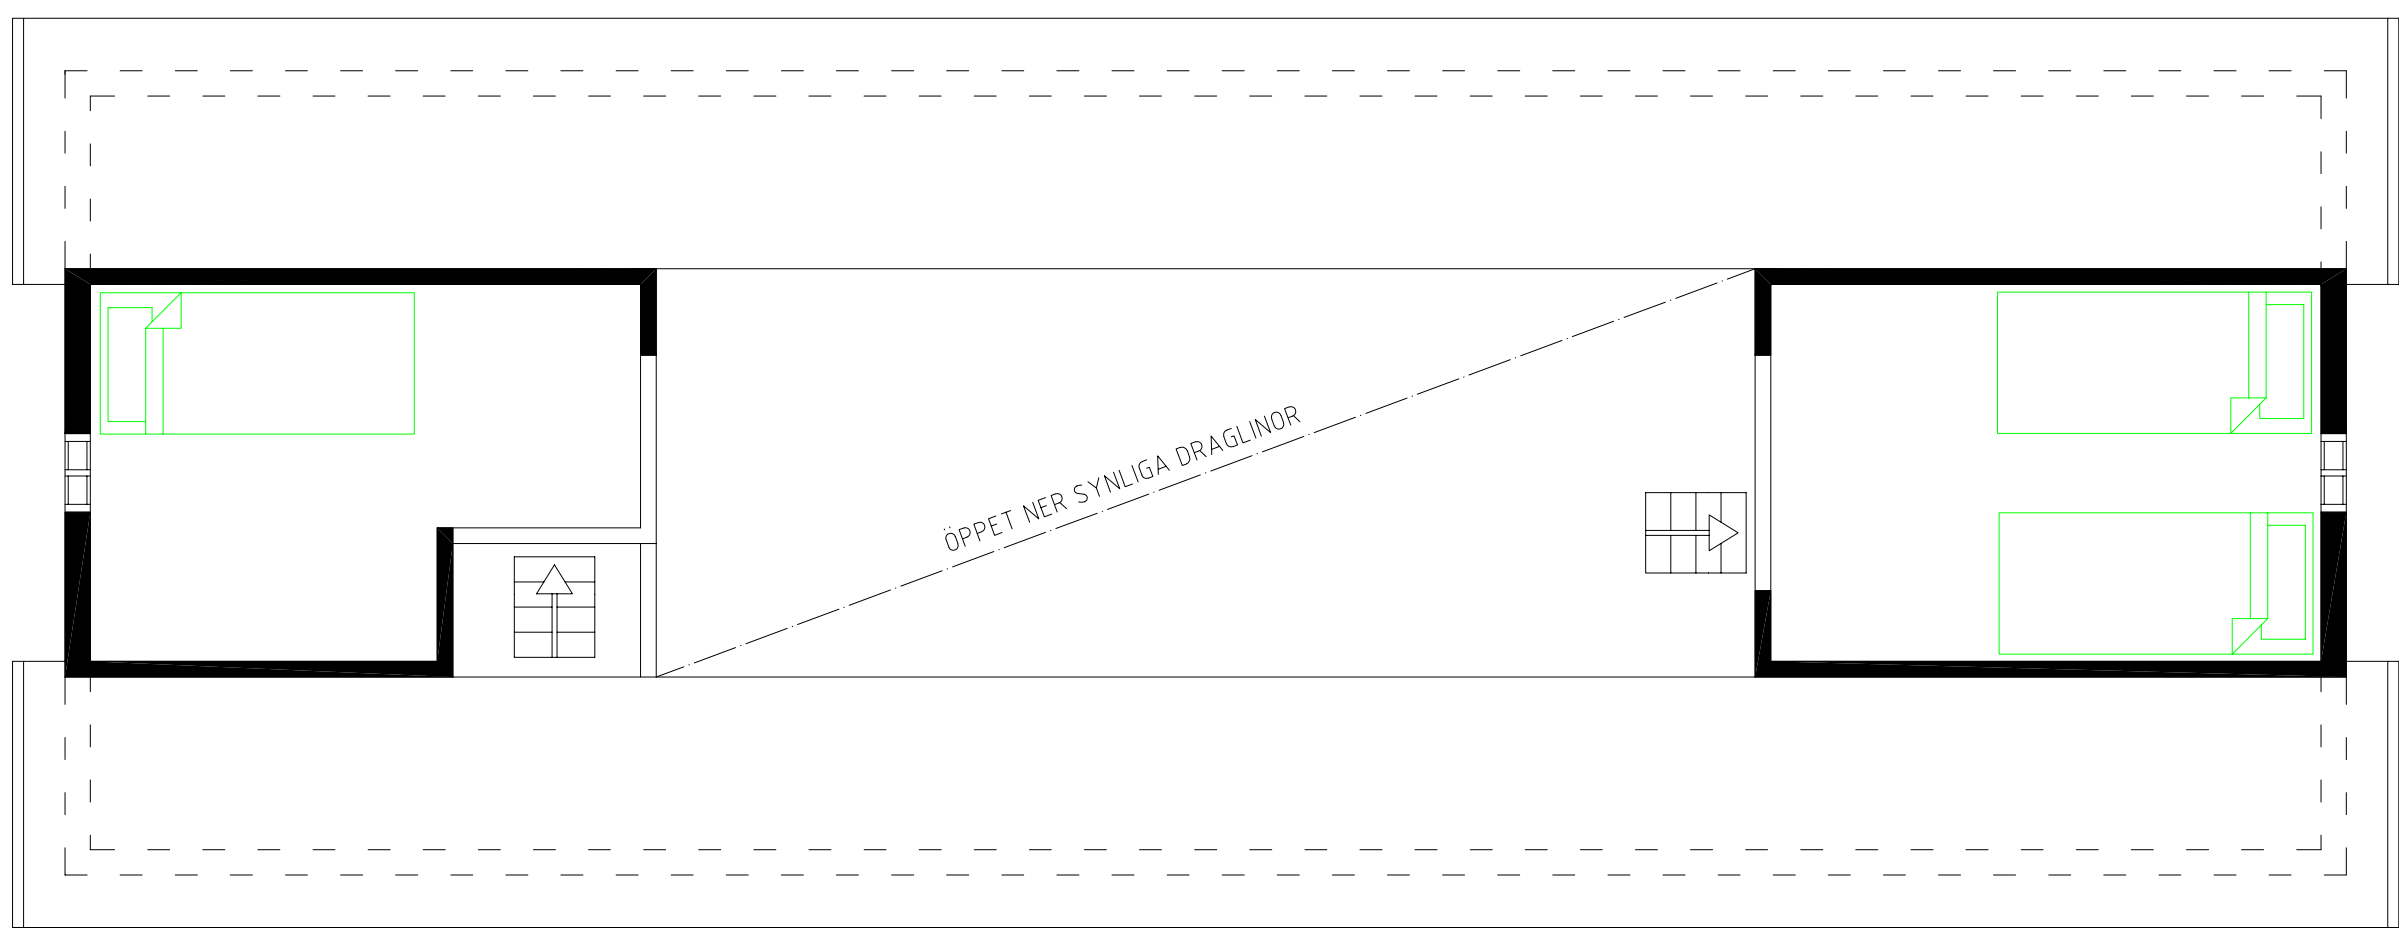



CA-BODEN AB
STUGOR FÖR SJÄLVMONTAGE

MEGA SERIE

ULVÖN
LOFTPLAN

SIZE	DATE	DWG NO.	REV
	080124	05102001	

REVISIONS				
ZONE	REV	DESCRIPTION	DATE	APPROVED

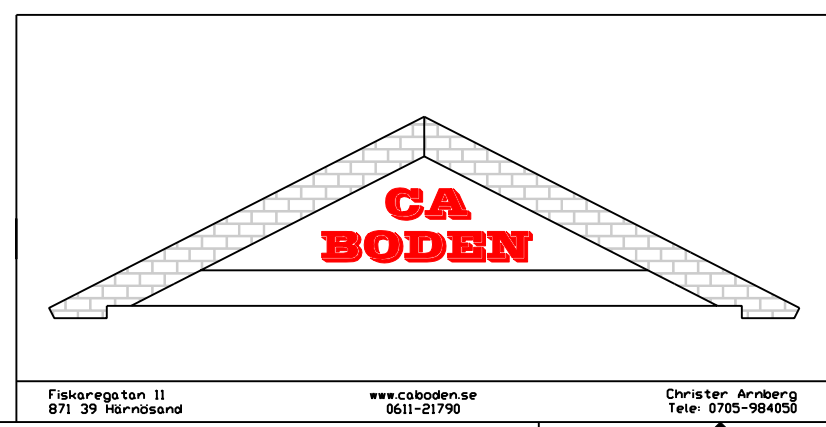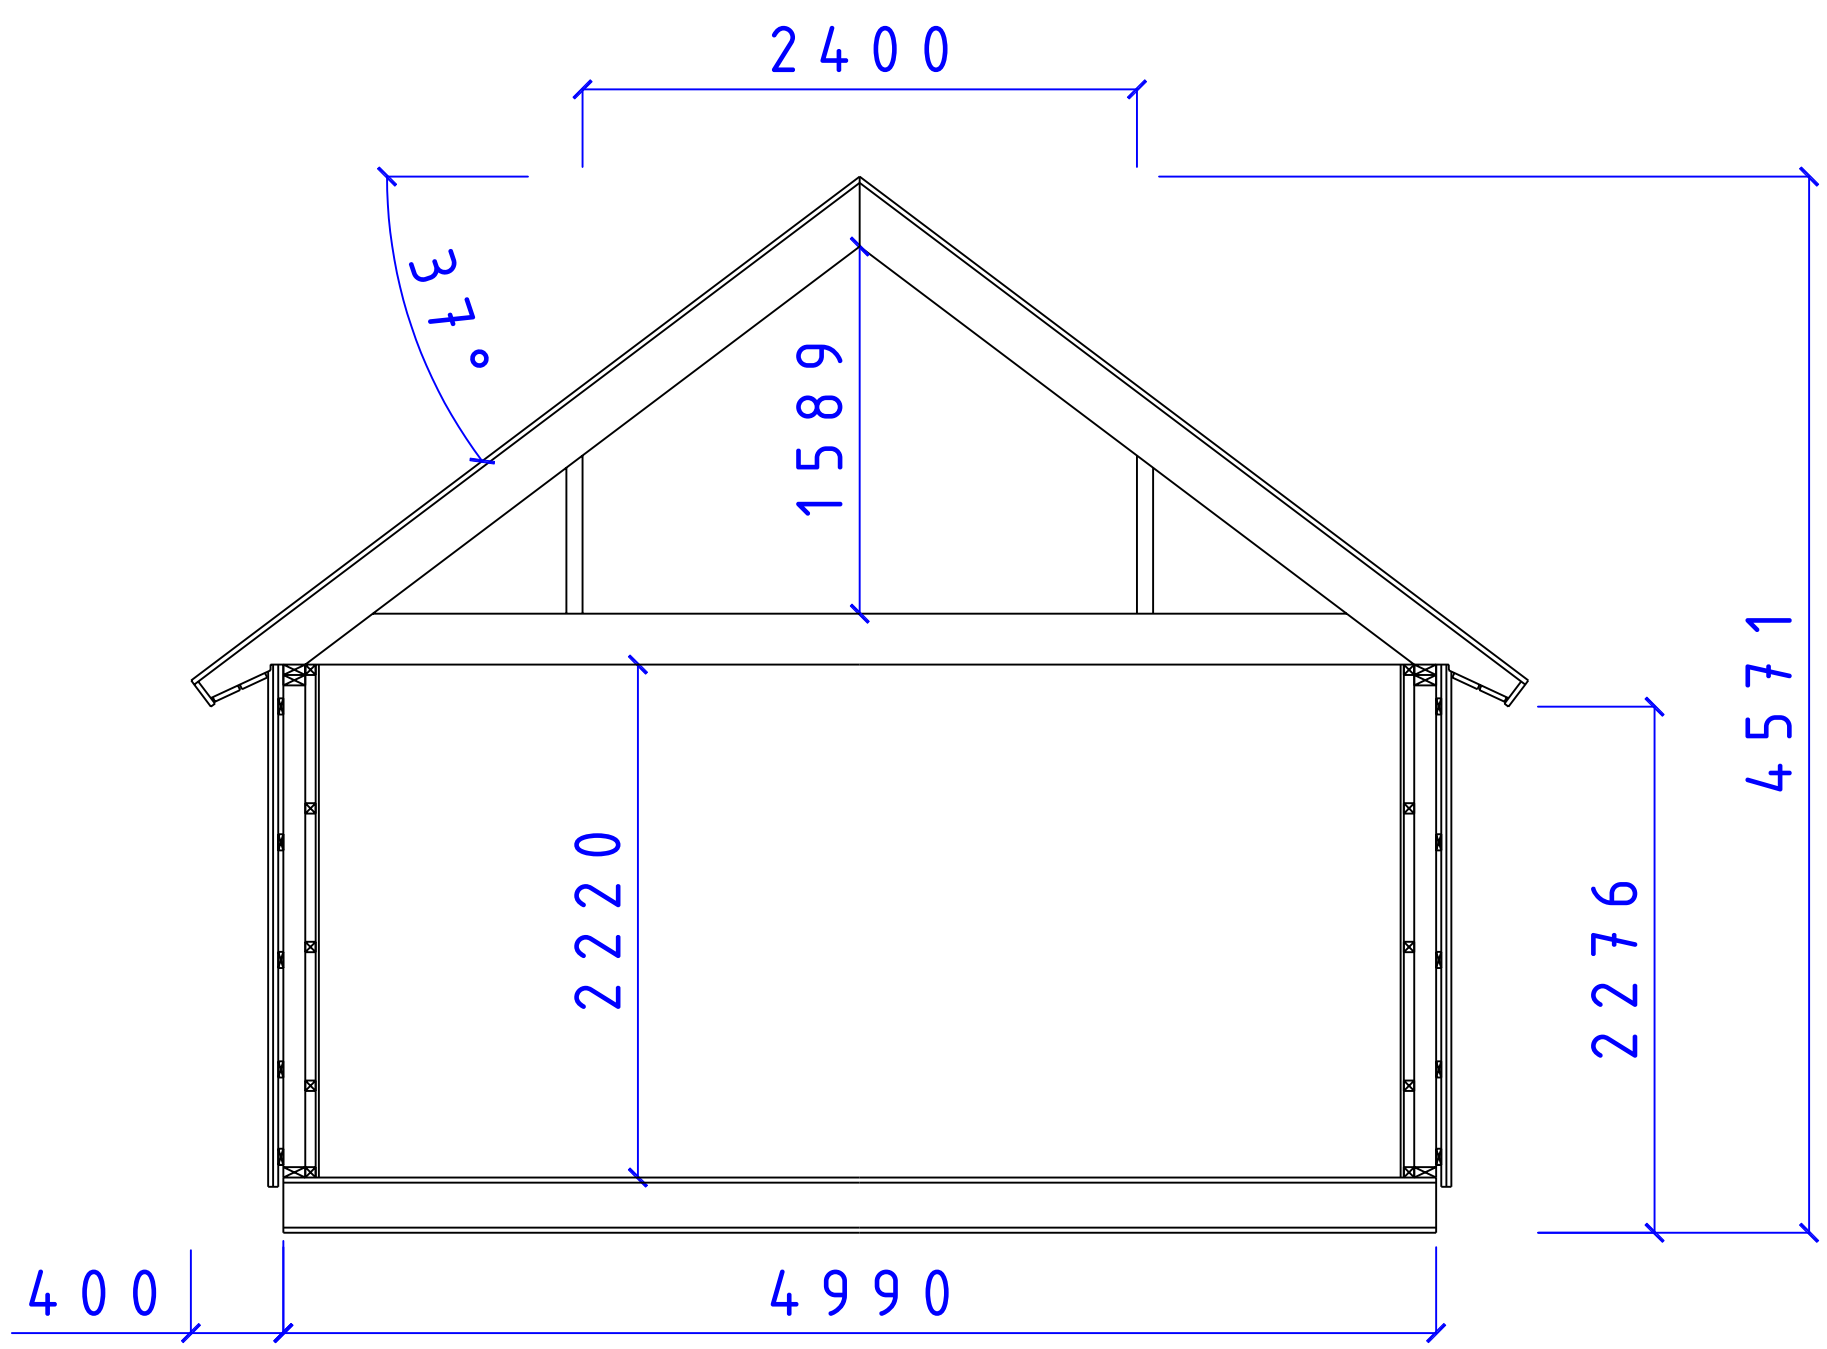

SERIE MEGA				
SEKTION MEGA SERIEN Tak 37° Sovloft Extra isoleringsatts				
SIZE	DATE	DWG NO.	REV	
	070123	05100965		
SCALE: 1:100/A3		Designed by: SMÅLÄNNING		SHEET

Fiskaregatan 11
871 39 Härnösand

www.cabodense
0611-21790

Christer Arrberg
Tele: 0705-984050