

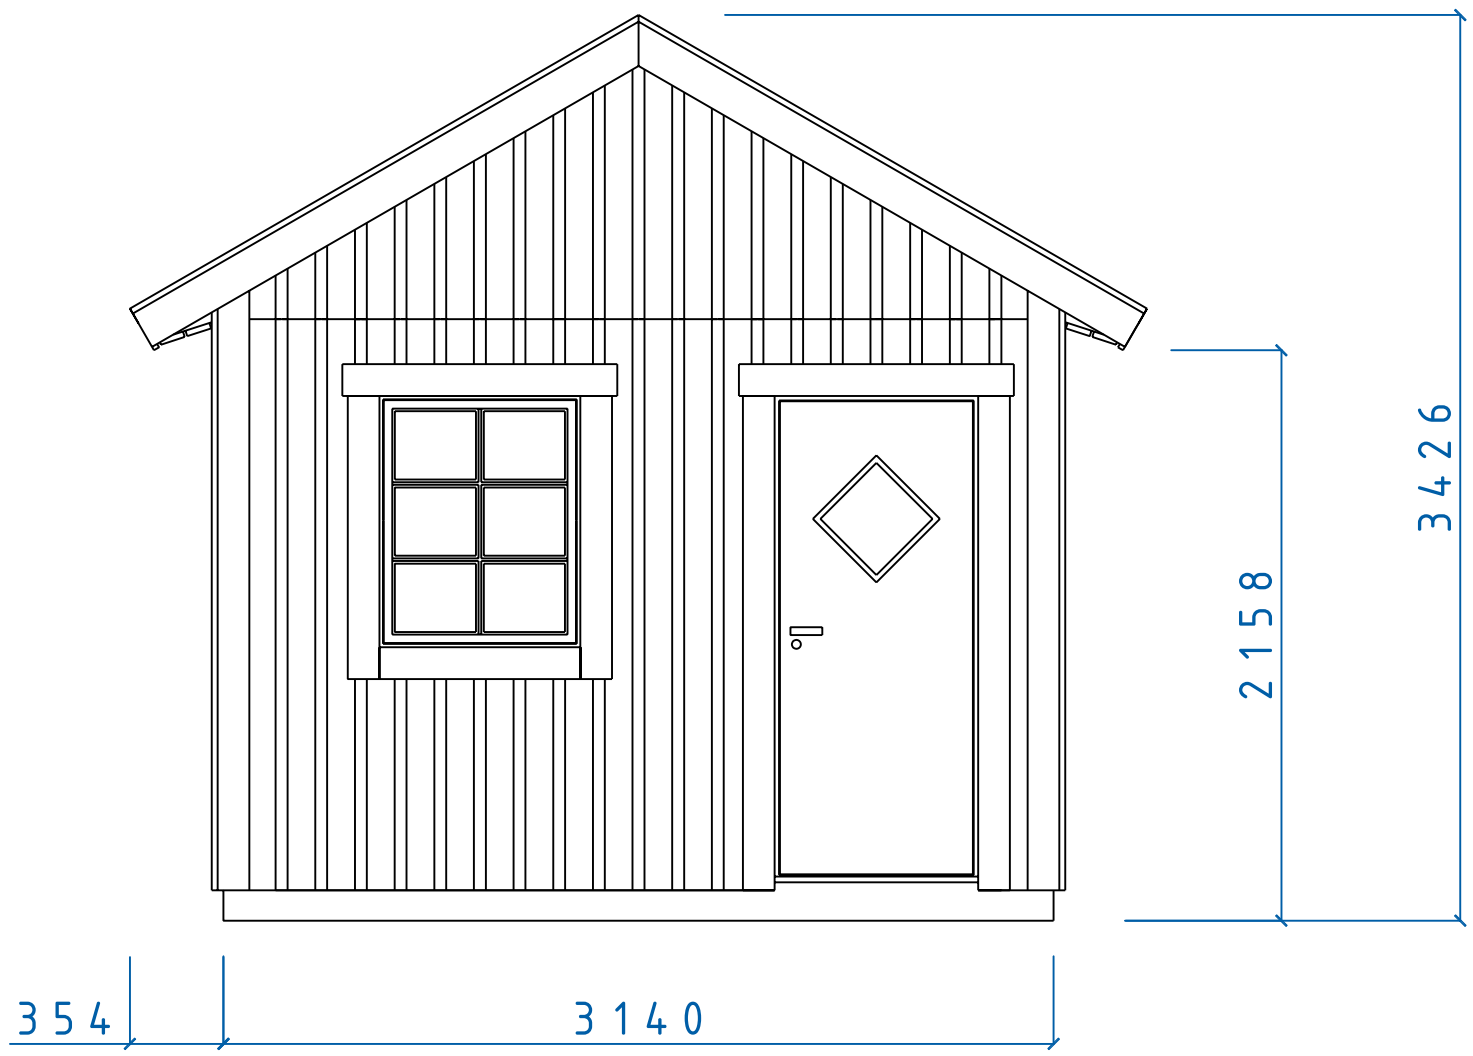


REVISIONS				
ZONE	REV	DESCRIPTION	DATE	APPROVED

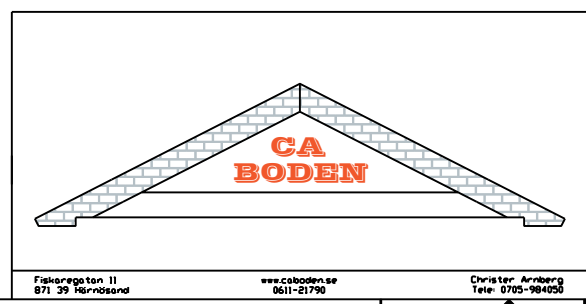

		MIDI SERIE	
		FASAD GAVEL F 8 x 10 D 8 x 19 TAK 30°	
SIZE	DATE	DWG NO.	REV
	060331	05100746	
Fiskaregatan 11 871 39 Rörörsåsa		www.caboden.se 0611-21790	Christer Arnborg Tele: 0705-984058
SCALE	Designed by: SMÅLÄNNING		SHEET

REVISIONS				
ZONE	REV	DESCRIPTION	DATE	APPROVED

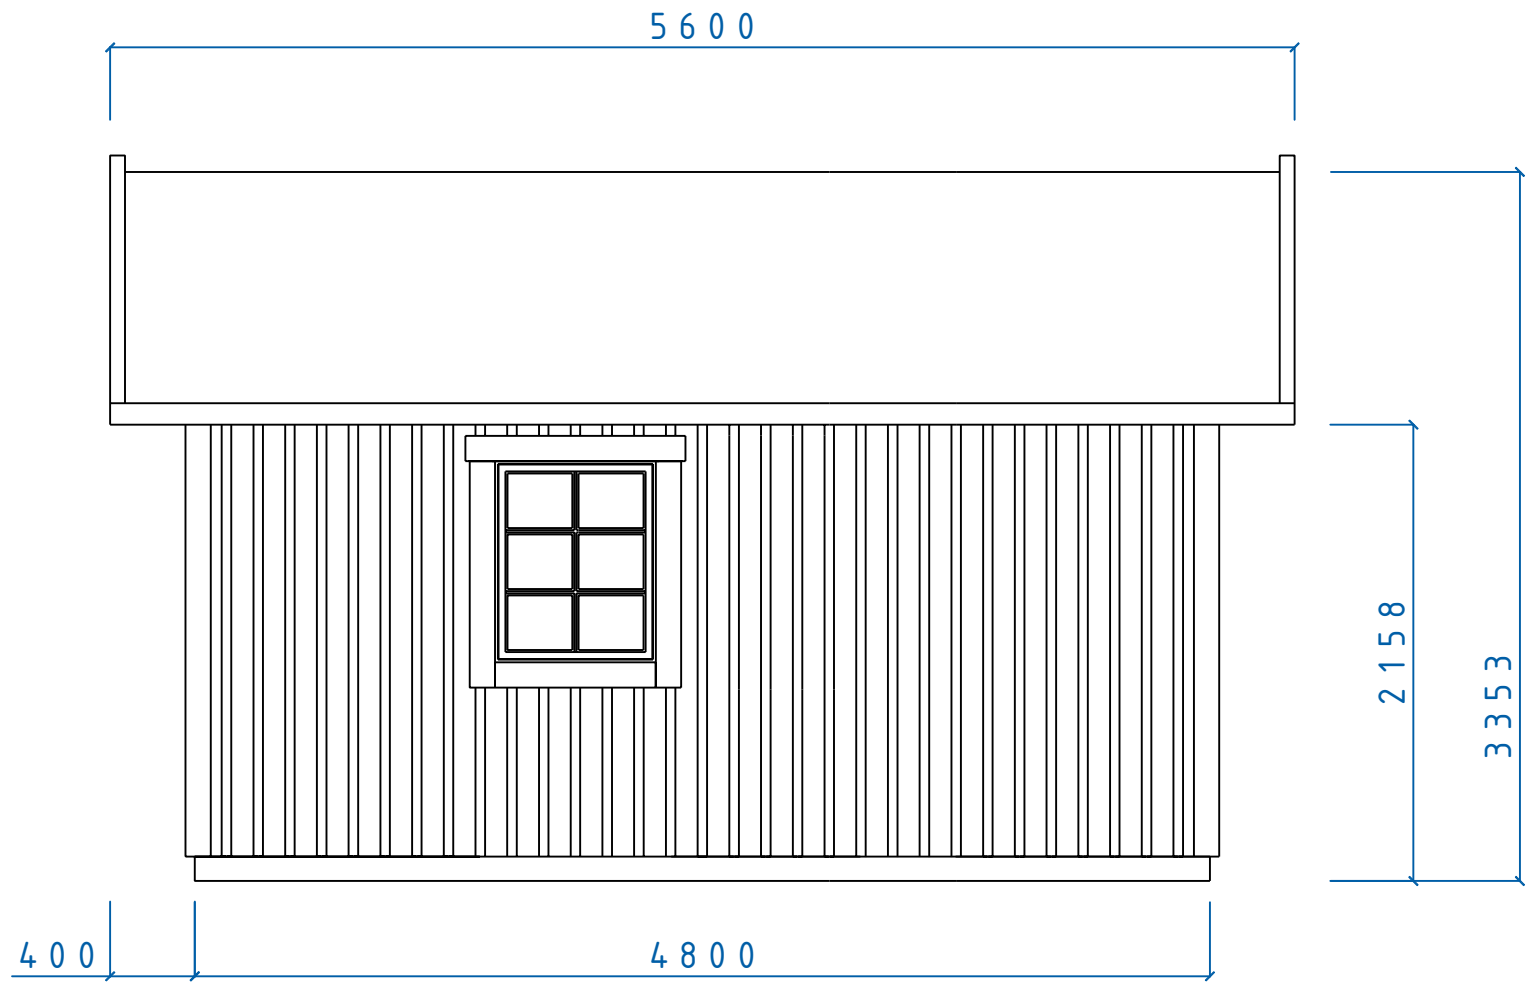



MIDI SERIE				
UTÖ FASAD				
F8x10 TAK 30°				
SIZE	DATE	DWG NO.	REV	
060402		05100756		
SCALE	Designed by: SMÅLÄNNING			SHEET

Fiskaregatan 11
871 39 Rörörsånd

www.caboden.se
0611-21790



Christer Arnborg
Tele: 0705-984050

REVISIONS				
ZONE	REV	DESCRIPTION	DATE	APPROVED

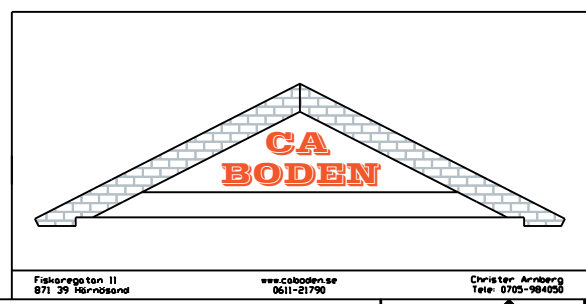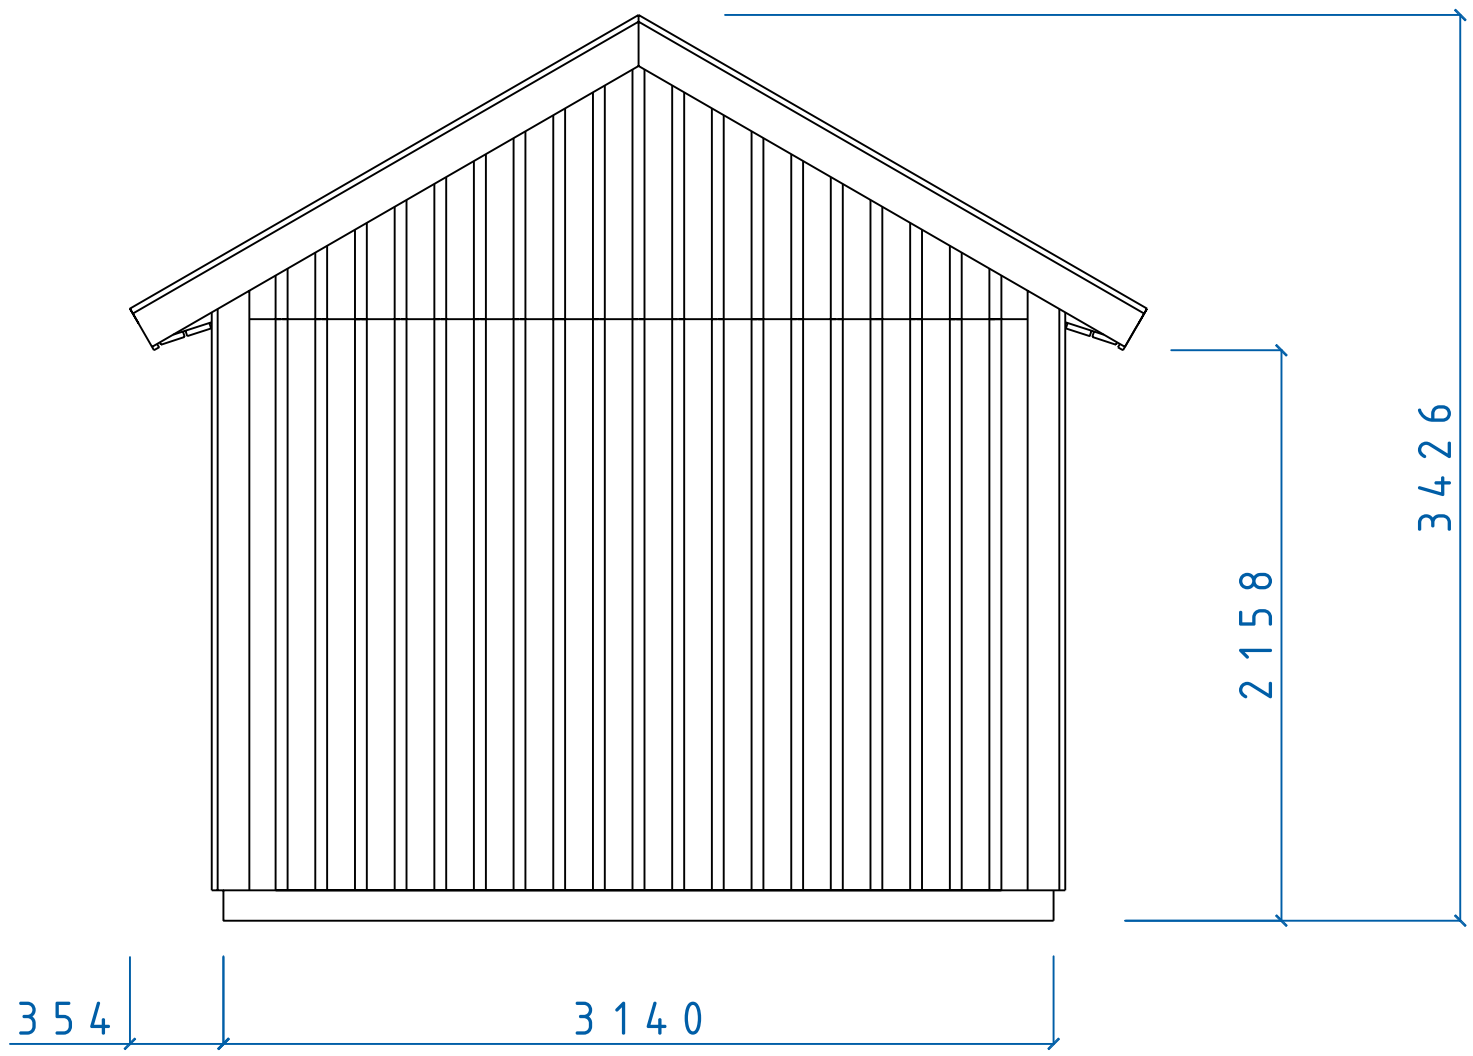


MIDI SERIE				
MIDI FASAD GAVEL				
SIZE	DATE	DWG NO.	REV	
	060214	05100545		
Fiskaregatan 11 871 39 Rörörsåsa		www.caboden.se 0611-21790		Christen Arberg Tele: 0705-984058
SCALE	Designed by: SMÅLÄNNING		SHEET	

REVISIONS				
ZONE	REV	DESCRIPTION	DATE	APPROVED

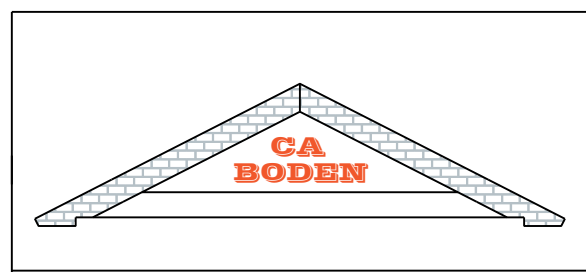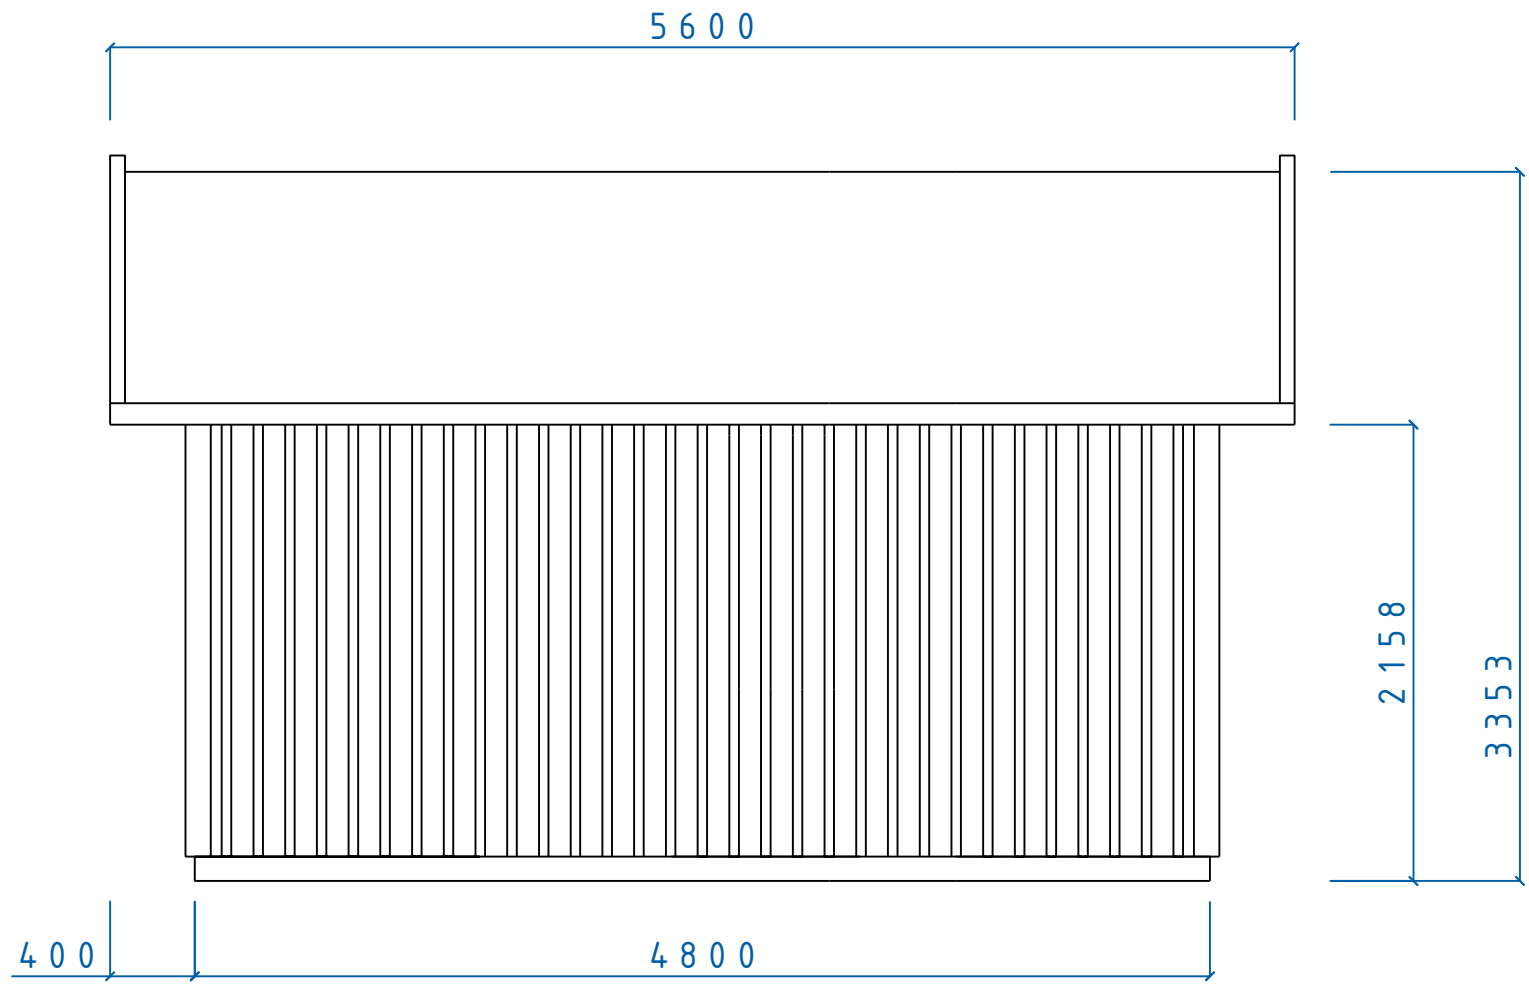


MIDI SERIE				
UTÖ FASAD SIDA				
SIZE	DATE	DWG NO.	REV	
	060402	05100751		

REVISIONS				
ZONE	REV	DESCRIPTION	DATE	APPROVED

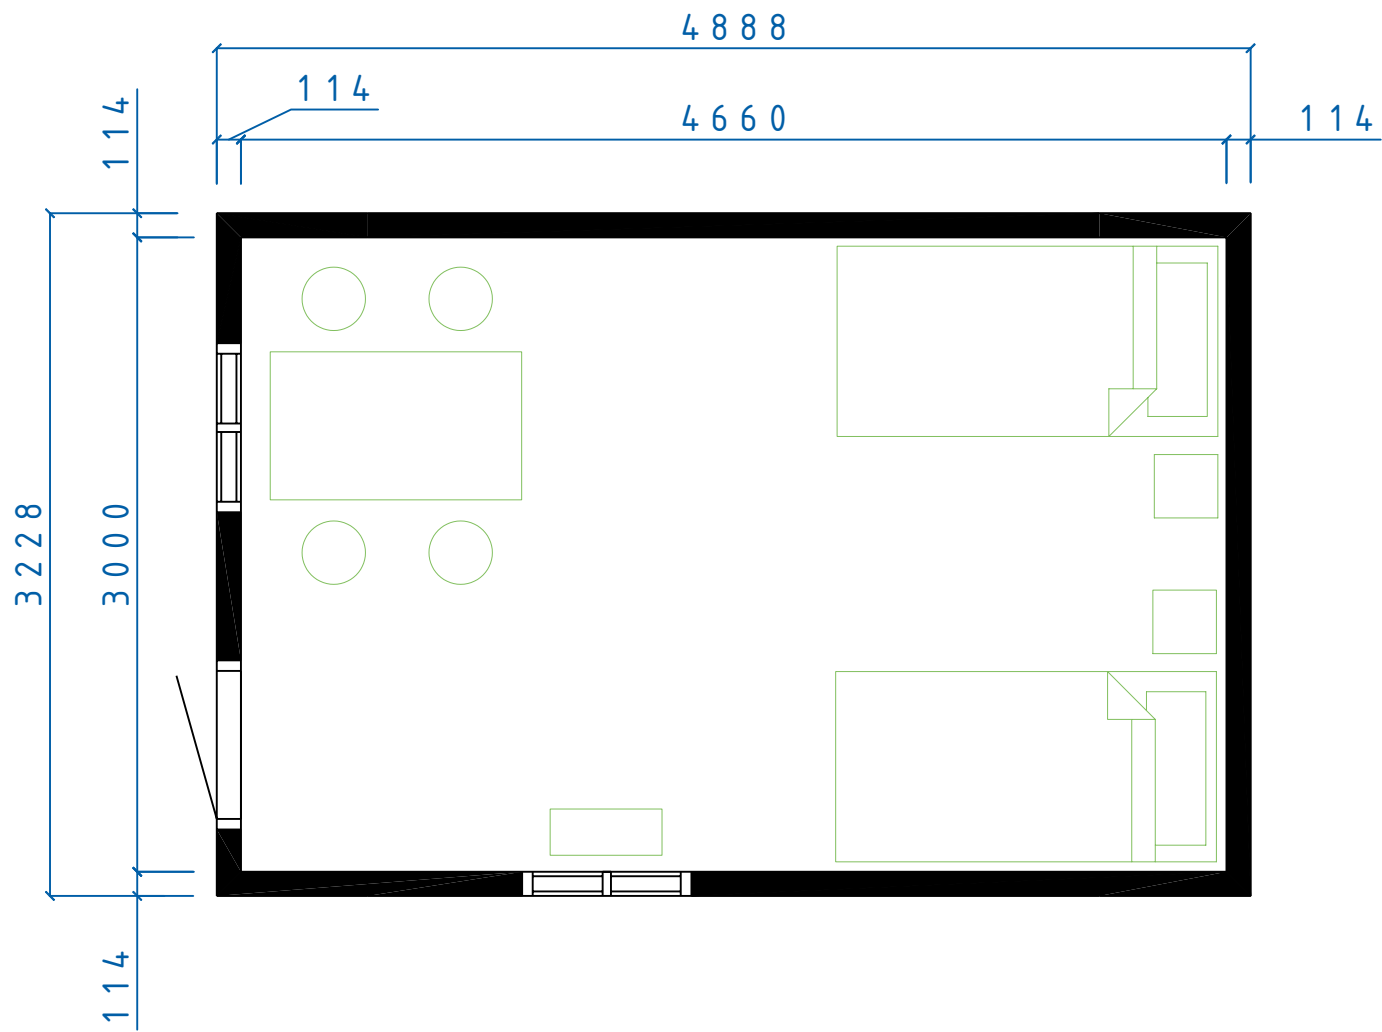

		MIDI SERIE		
		UTÖ PLAN		
SIZE	DATE	DWG NO.	REV	
	060402	05100753		
Fiskaregatan 11 871 39 Rörörsåsa		www.caboden.se 0611-21790	Christen Arnborg Tele: 0705-984050	
SCALE	Designed by: SMÅLÄNNING		SHEET	

REVISIONS				
ZONE	REV	DESCRIPTION	DATE	APPROVED

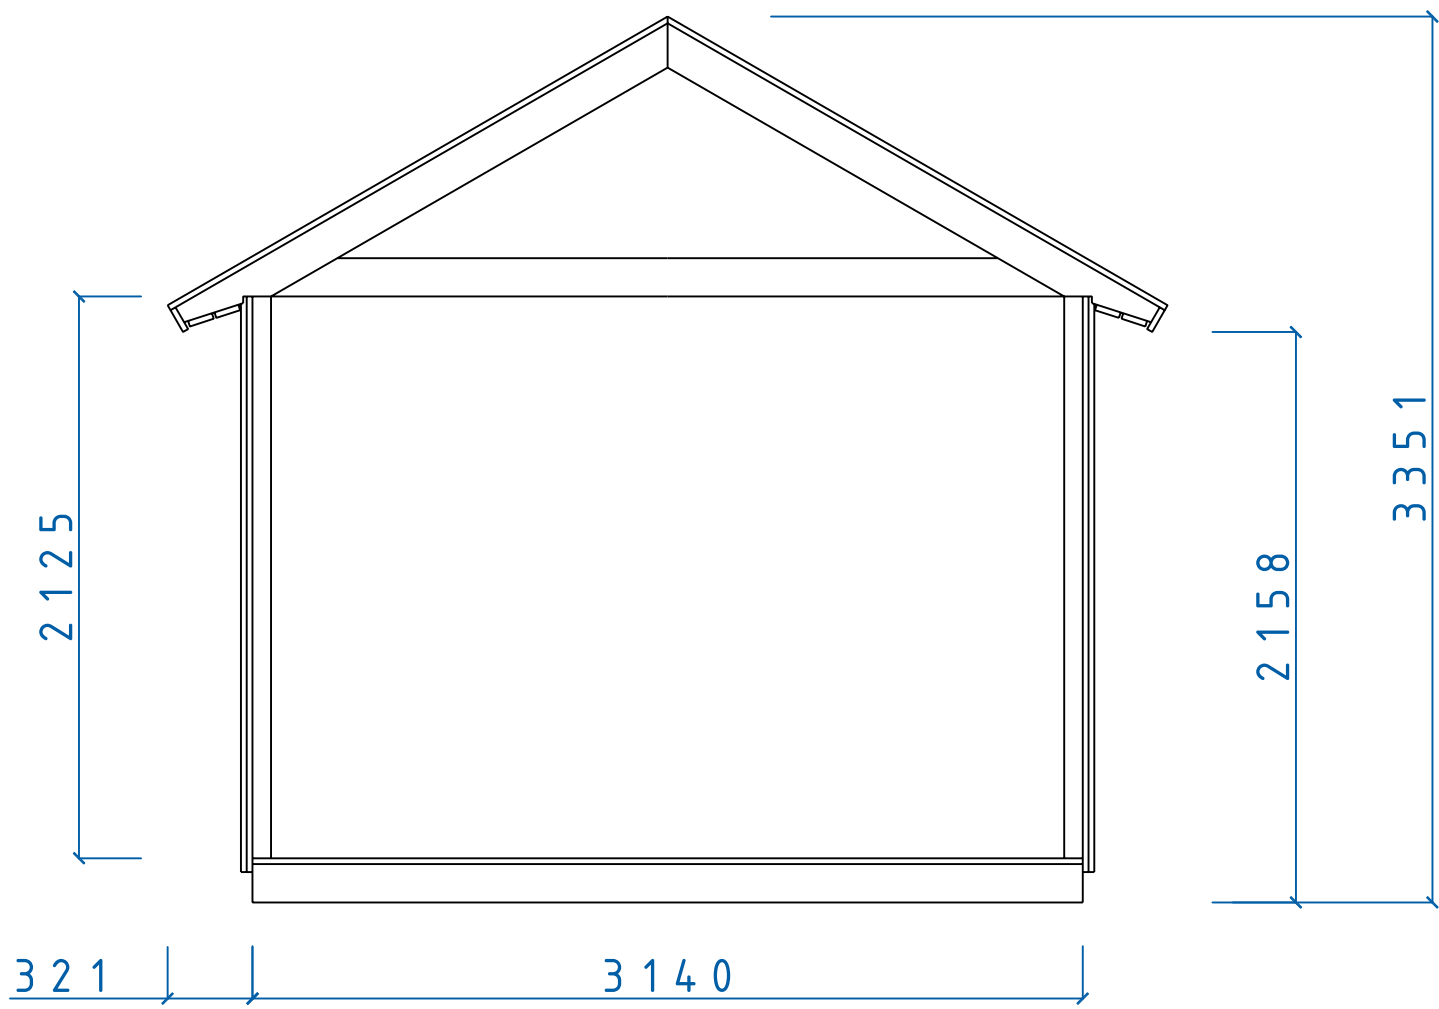

		MIDI SERIE		
		MIDI SEKTION		
SIZE	DATE	DWG NO.	REV	
	060214	05100546		
Fiskaregatan 11 871 39 Rörörsåsa		www.caboden.se 0611-21790	Christer Arnborg Tele: 0705-984050	SCALE
Designed by: SMÅLÄNNING			SHEET	