
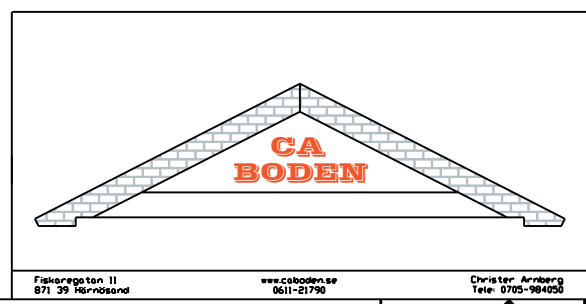


REVISIONS				
ZONE	REV	DESCRIPTION	DATE	APPROVED

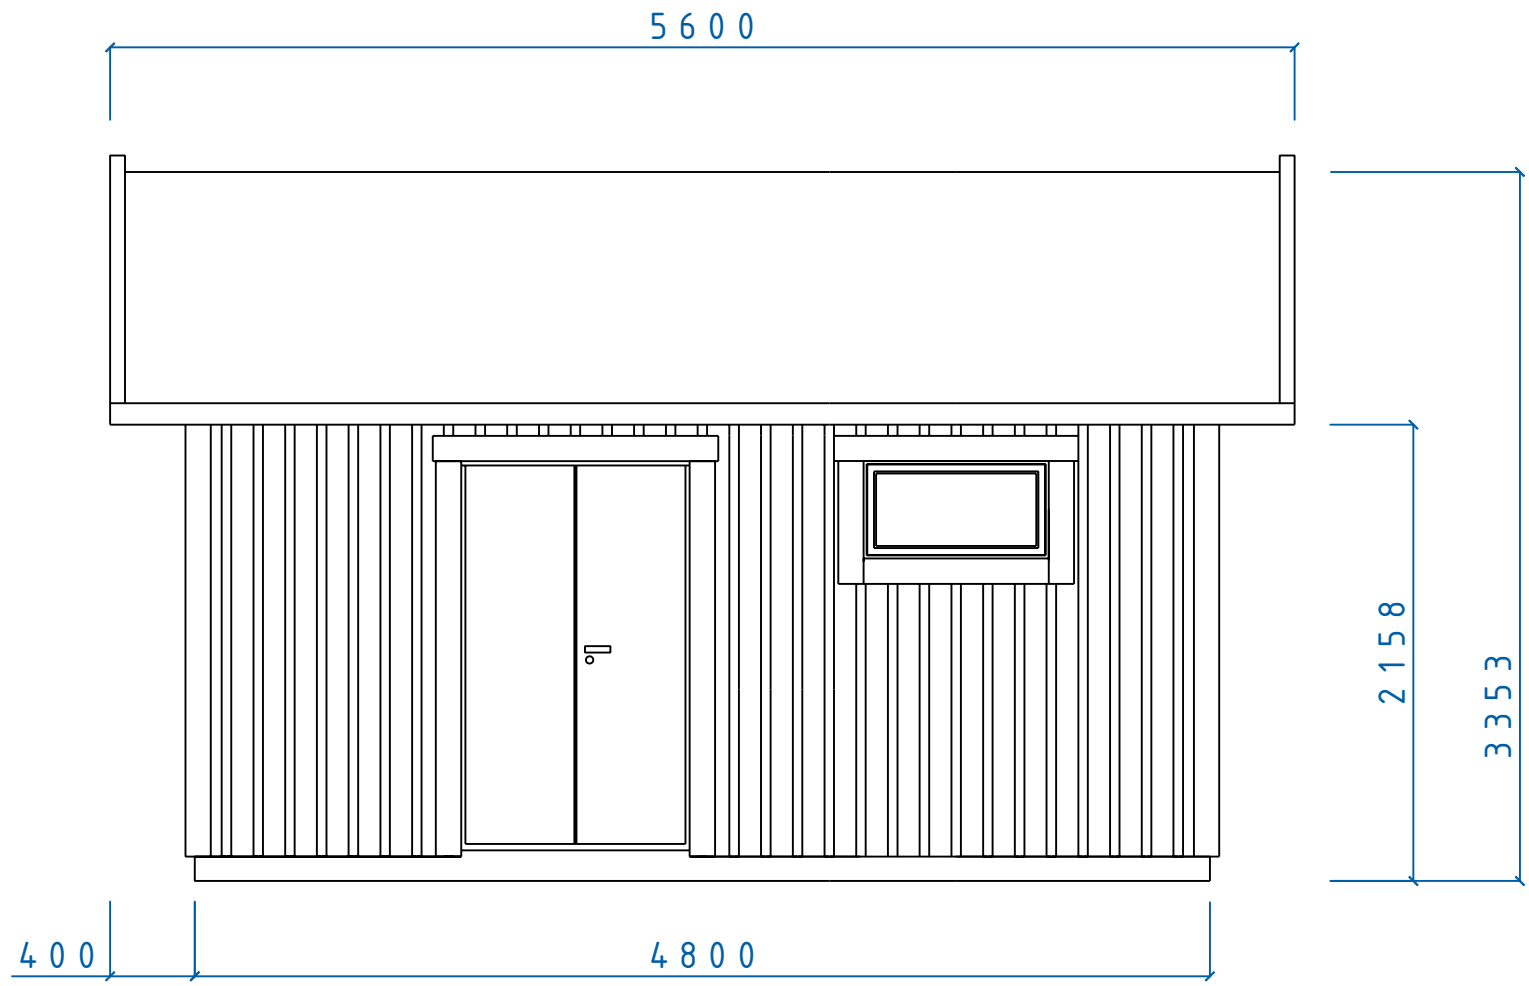



MIDI SERIE				
UTÖ FÖRRÅD				
F8x10 D10,5x19 TAK 30°				
SIZE	DATE	DWG NO.	REV	
060402		05100757		
SCALE		Designed by: SMÅLÄNNING		SHEET

Fiskaregatan 11  
871 39 Rörörsåsa

www.caboden.se  
0611-21790

Christer Arnborg  
Tele: 0705-984050

REVISIONS				
ZONE	REV	DESCRIPTION	DATE	APPROVED

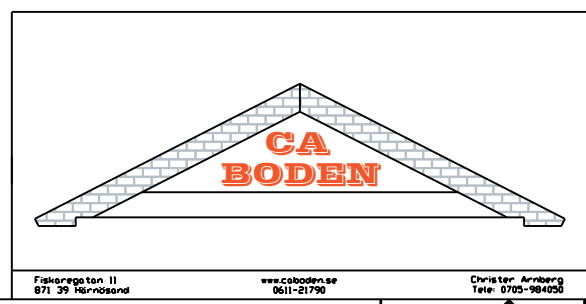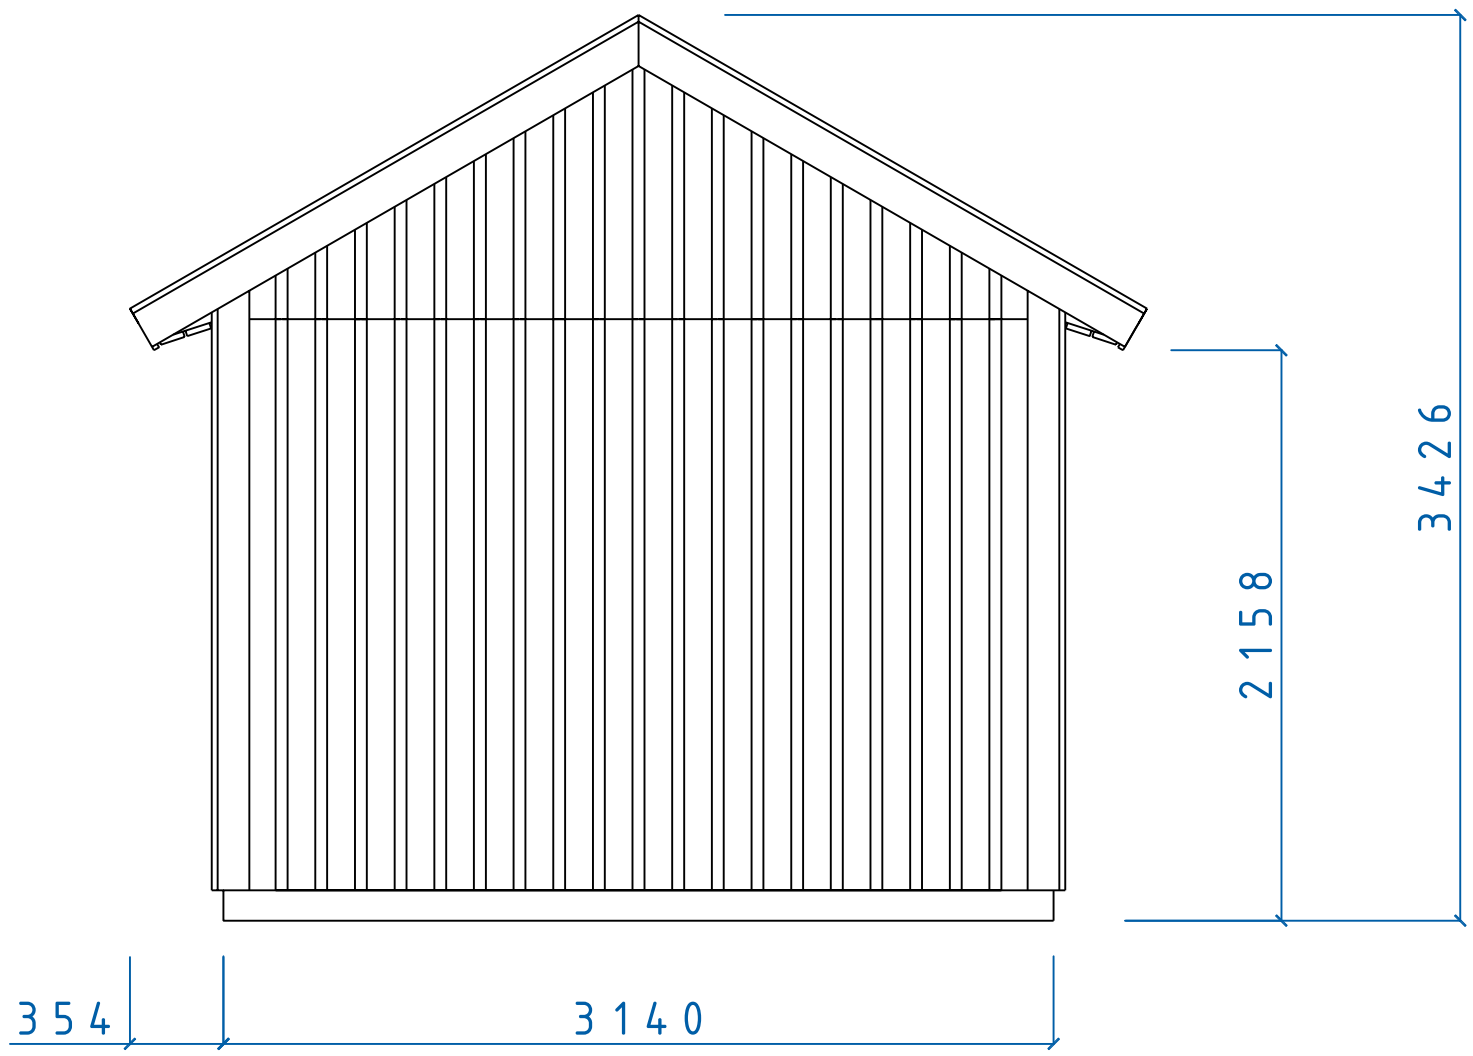



MIDI SERIE				
MIDI FASAD GAVEL				
SIZE	DATE	DWG NO.	REV	
	060214	05100545		
SCALE		Designed by: SMÅLÄNNING		SHEET

Fiskaregatan 11  
871 39 Rörörsåsa

www.caboden.se  
0611-21790

Christen Arnborg  
Tele: 0705-984058

REVISIONS				
ZONE	REV	DESCRIPTION	DATE	APPROVED

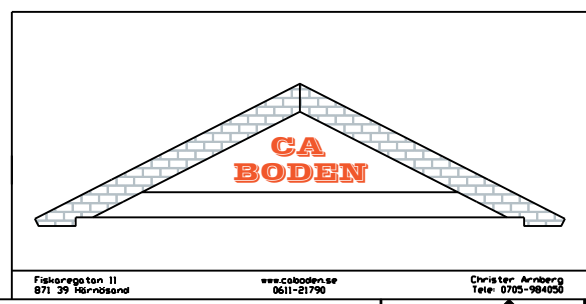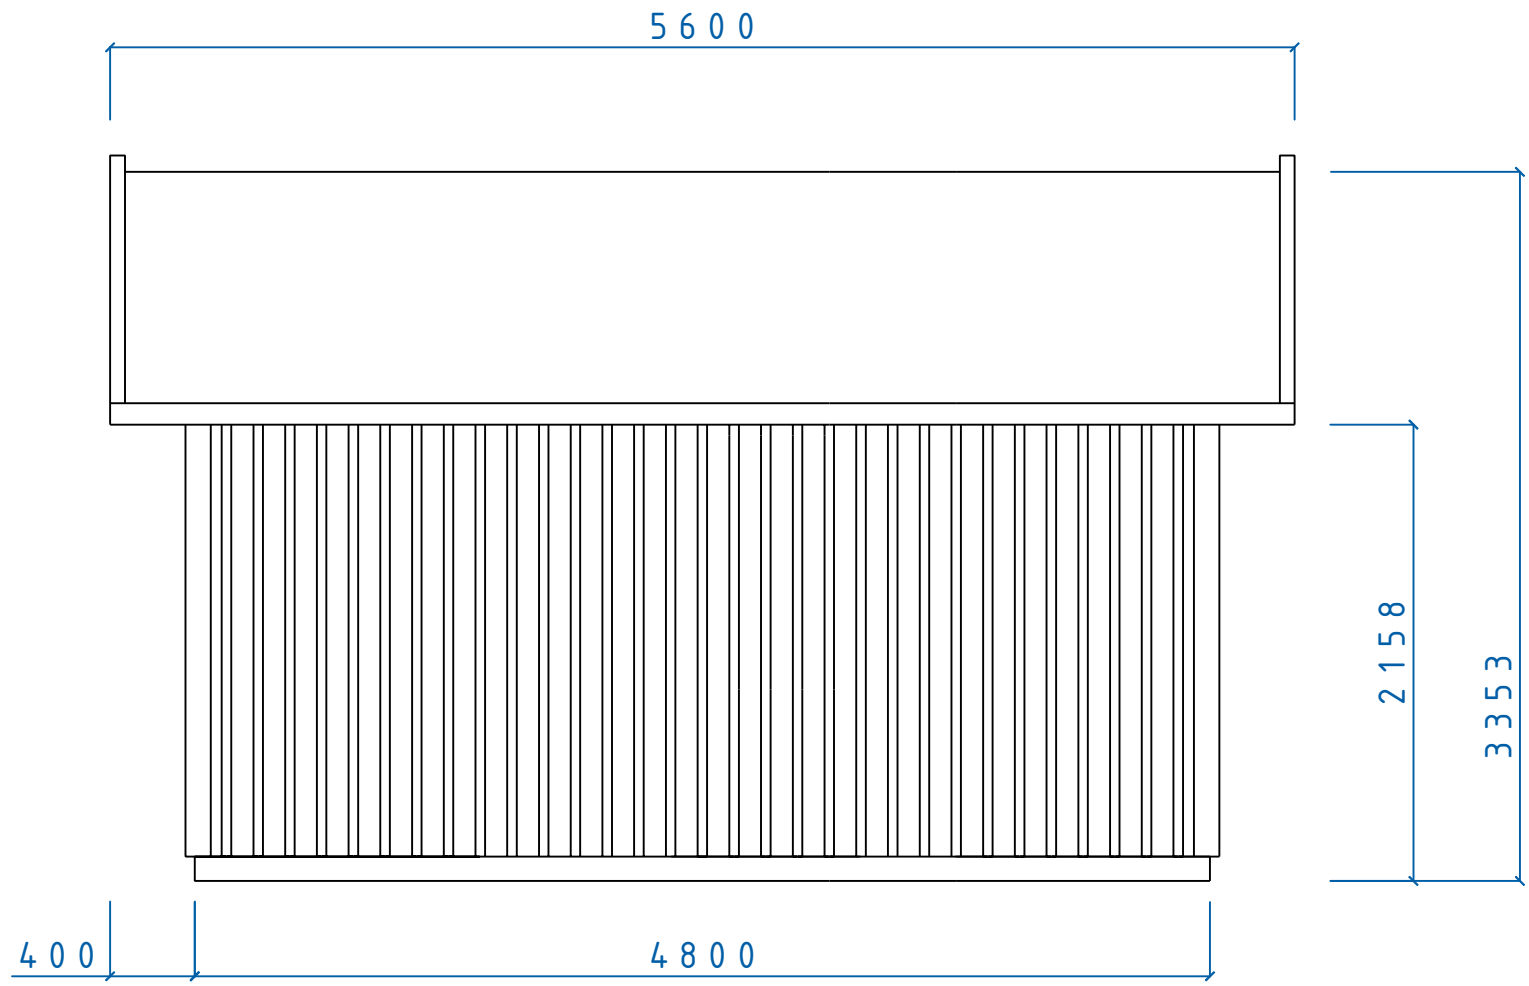



MIDI SERIE				
UTÖ FASAD SIDA				
SIZE	DATE	DWG NO.	REV	
	060402	05100751		
SCALE	Designed by: SMÅLÄNNING		SHEET	

Fiskaregatan 11  
871 39 Rörörsåsa

www.caboden.se  
0611-21790

Christer Arnborg  
Tele: 0705-984050

REVISIONS				
ZONE	REV	DESCRIPTION	DATE	APPROVED

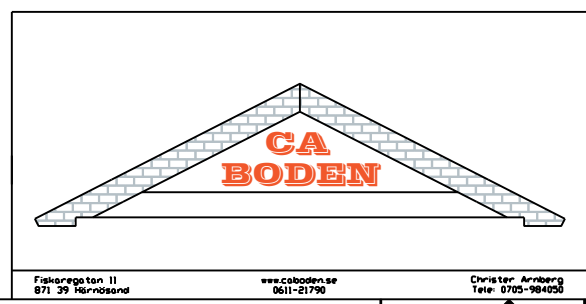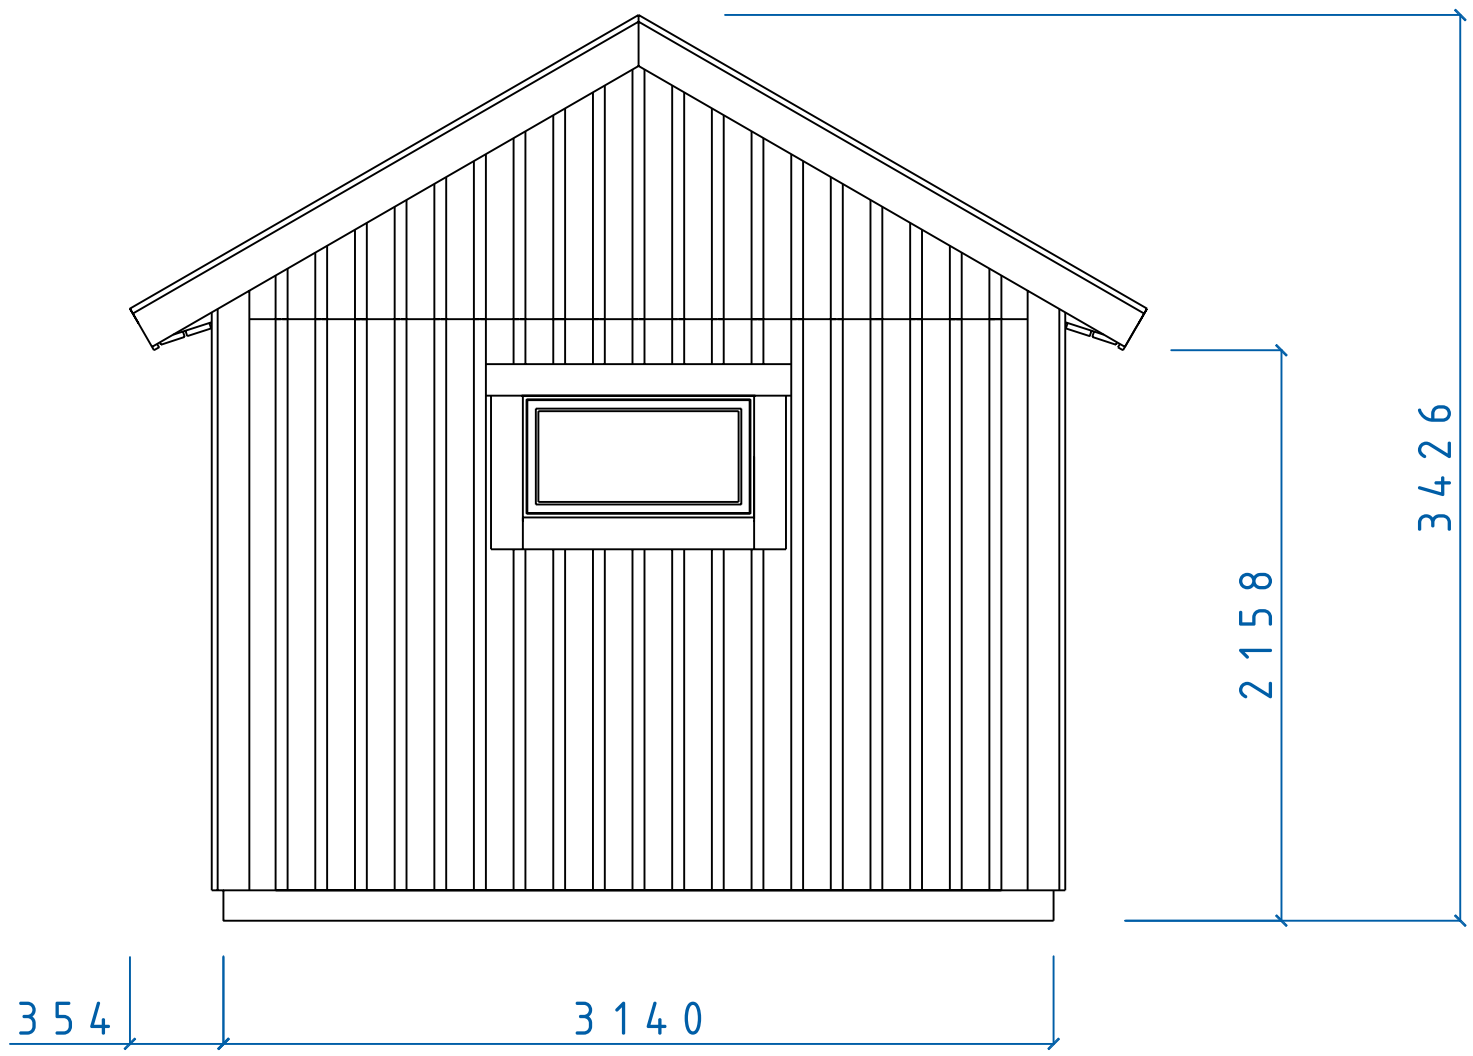


MIDI SERIE				
MIDI FÖRRÅD				
F 5x9 ök				
SIZE	DATE	DWG NO.	REV	
	060331	05100750		
SCALE	Designed by: SMÅLÄNNING			SHEET

Fiskaregatan 11  
871 39 Rörörsåsa

www.caboden.se  
0611-21790

Christer Arnborg  
Tele: 0705-984058



REVISIONS				
ZONE	REV	DESCRIPTION	DATE	APPROVED

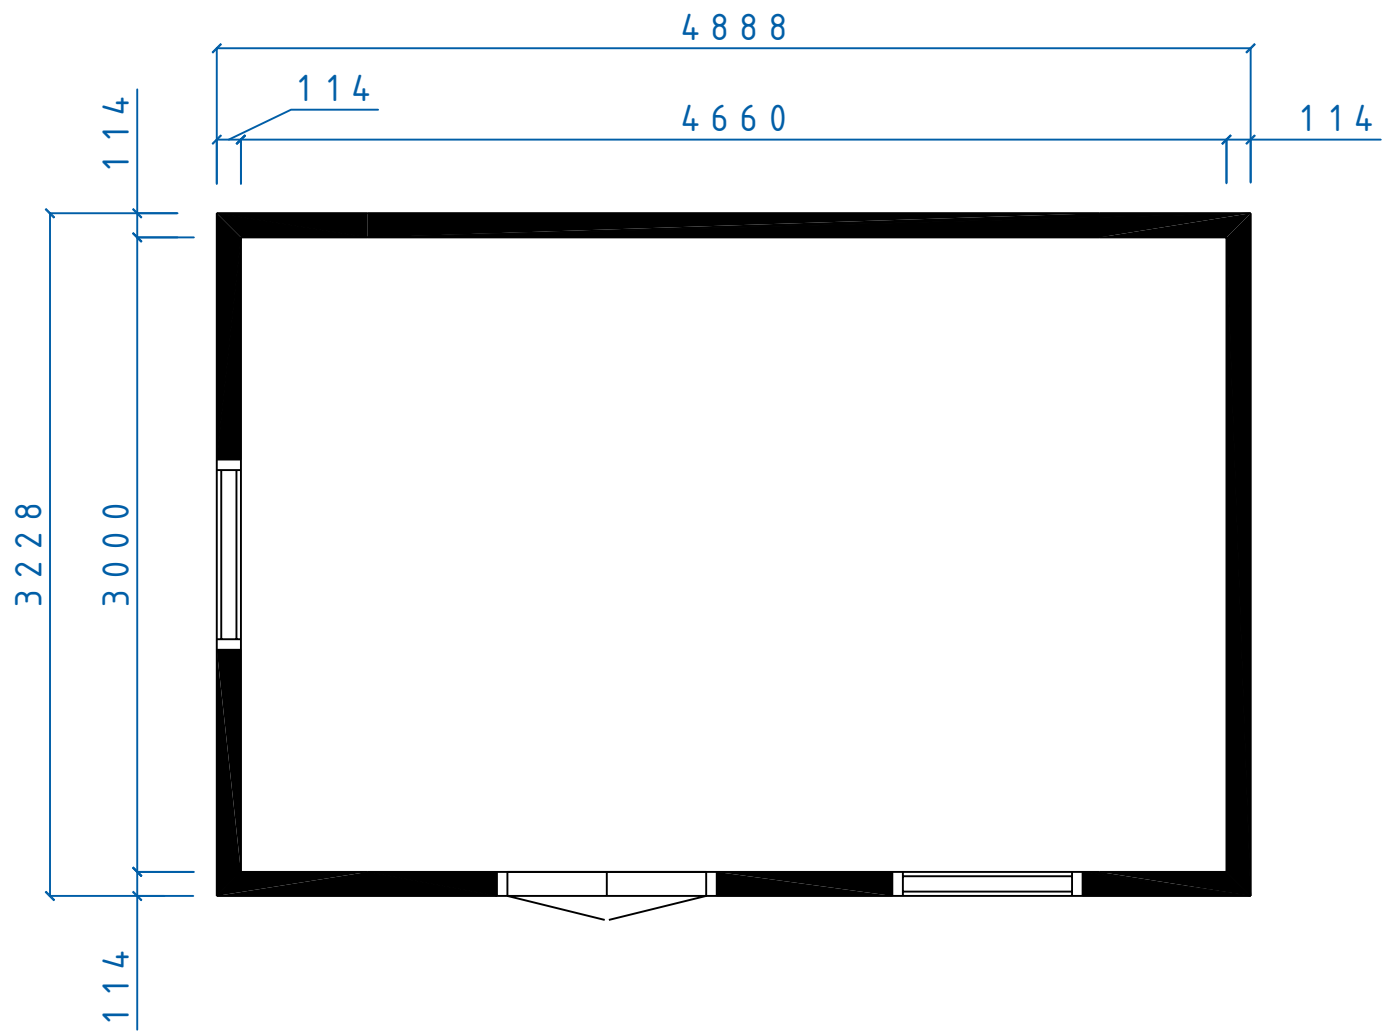

Fiskaregatan 11  
 871 39 Rörörsåsa  
 www.caboden.se  
 0611-21790  
 Christer Arnborg  
 Tele: 0705-984050

MIDI SERIE			
UTÖ FÖRRÅD PLAN			
SIZE	DATE	DWG NO.	REV
	060402	05100754	
SCALE	Designed by: SMÅLÄNNING		SHEET

REVISIONS				
ZONE	REV	DESCRIPTION	DATE	APPROVED

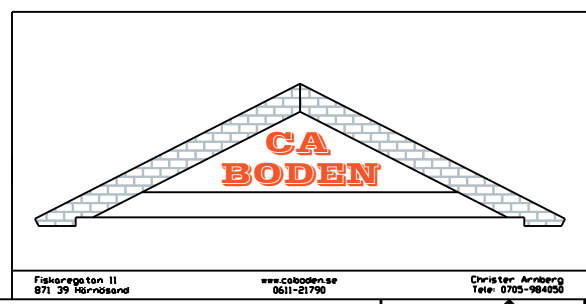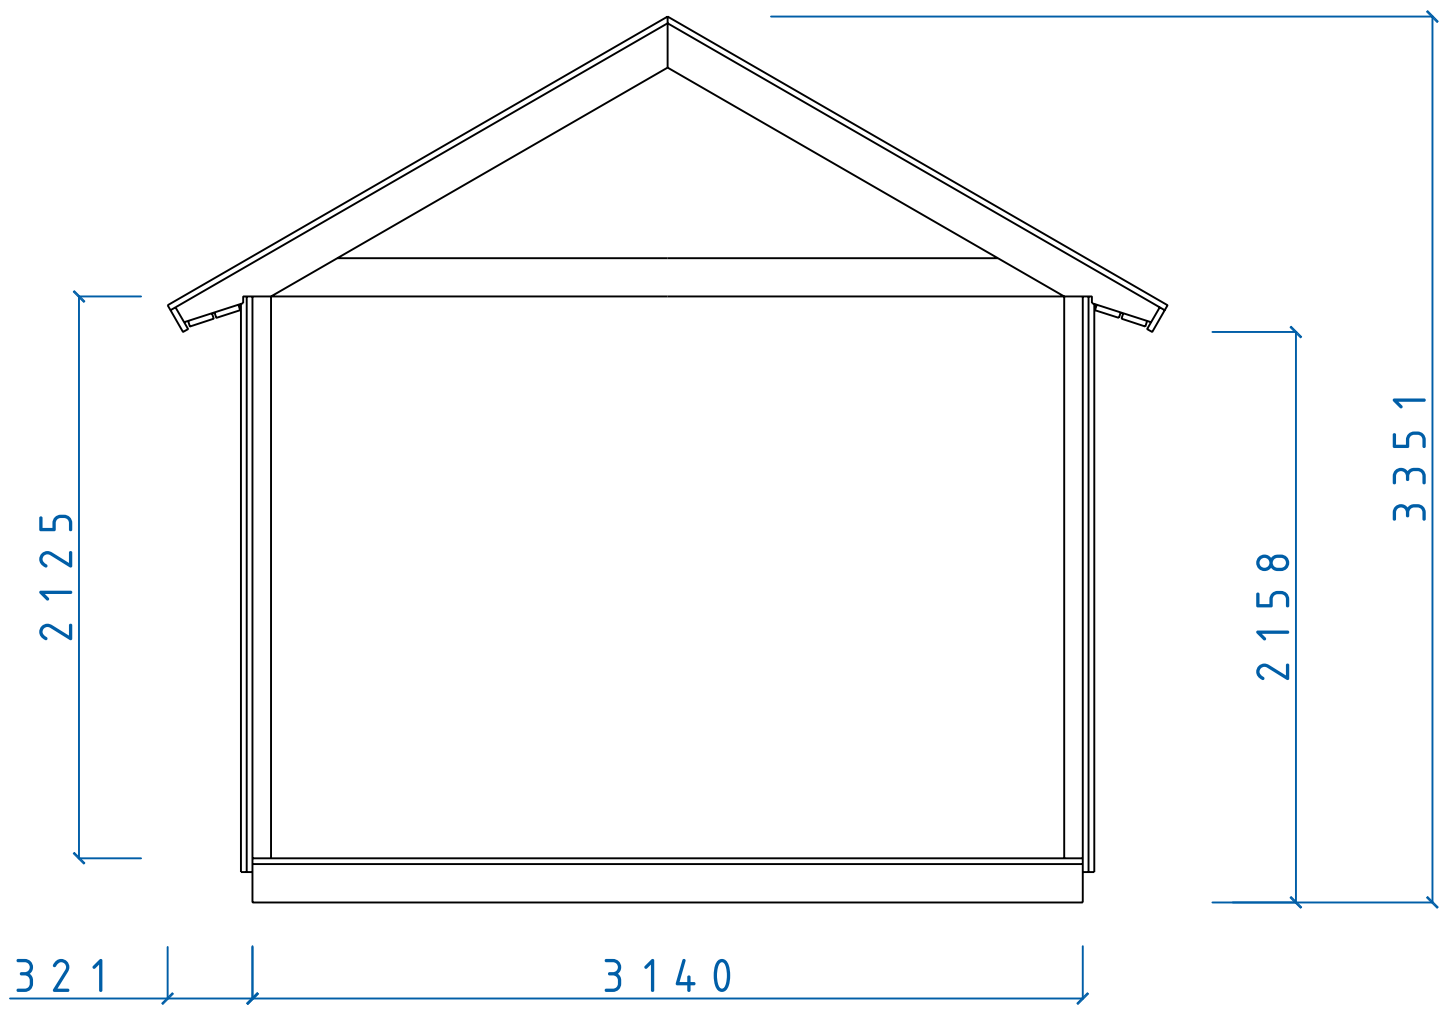

MIDI SERIE				
MIDI SEKTION				
SIZE	DATE	DWG NO.	REV	
	060214	05100546		
SCALE	Designed by: SMÅLÄNNING		SHEET	