



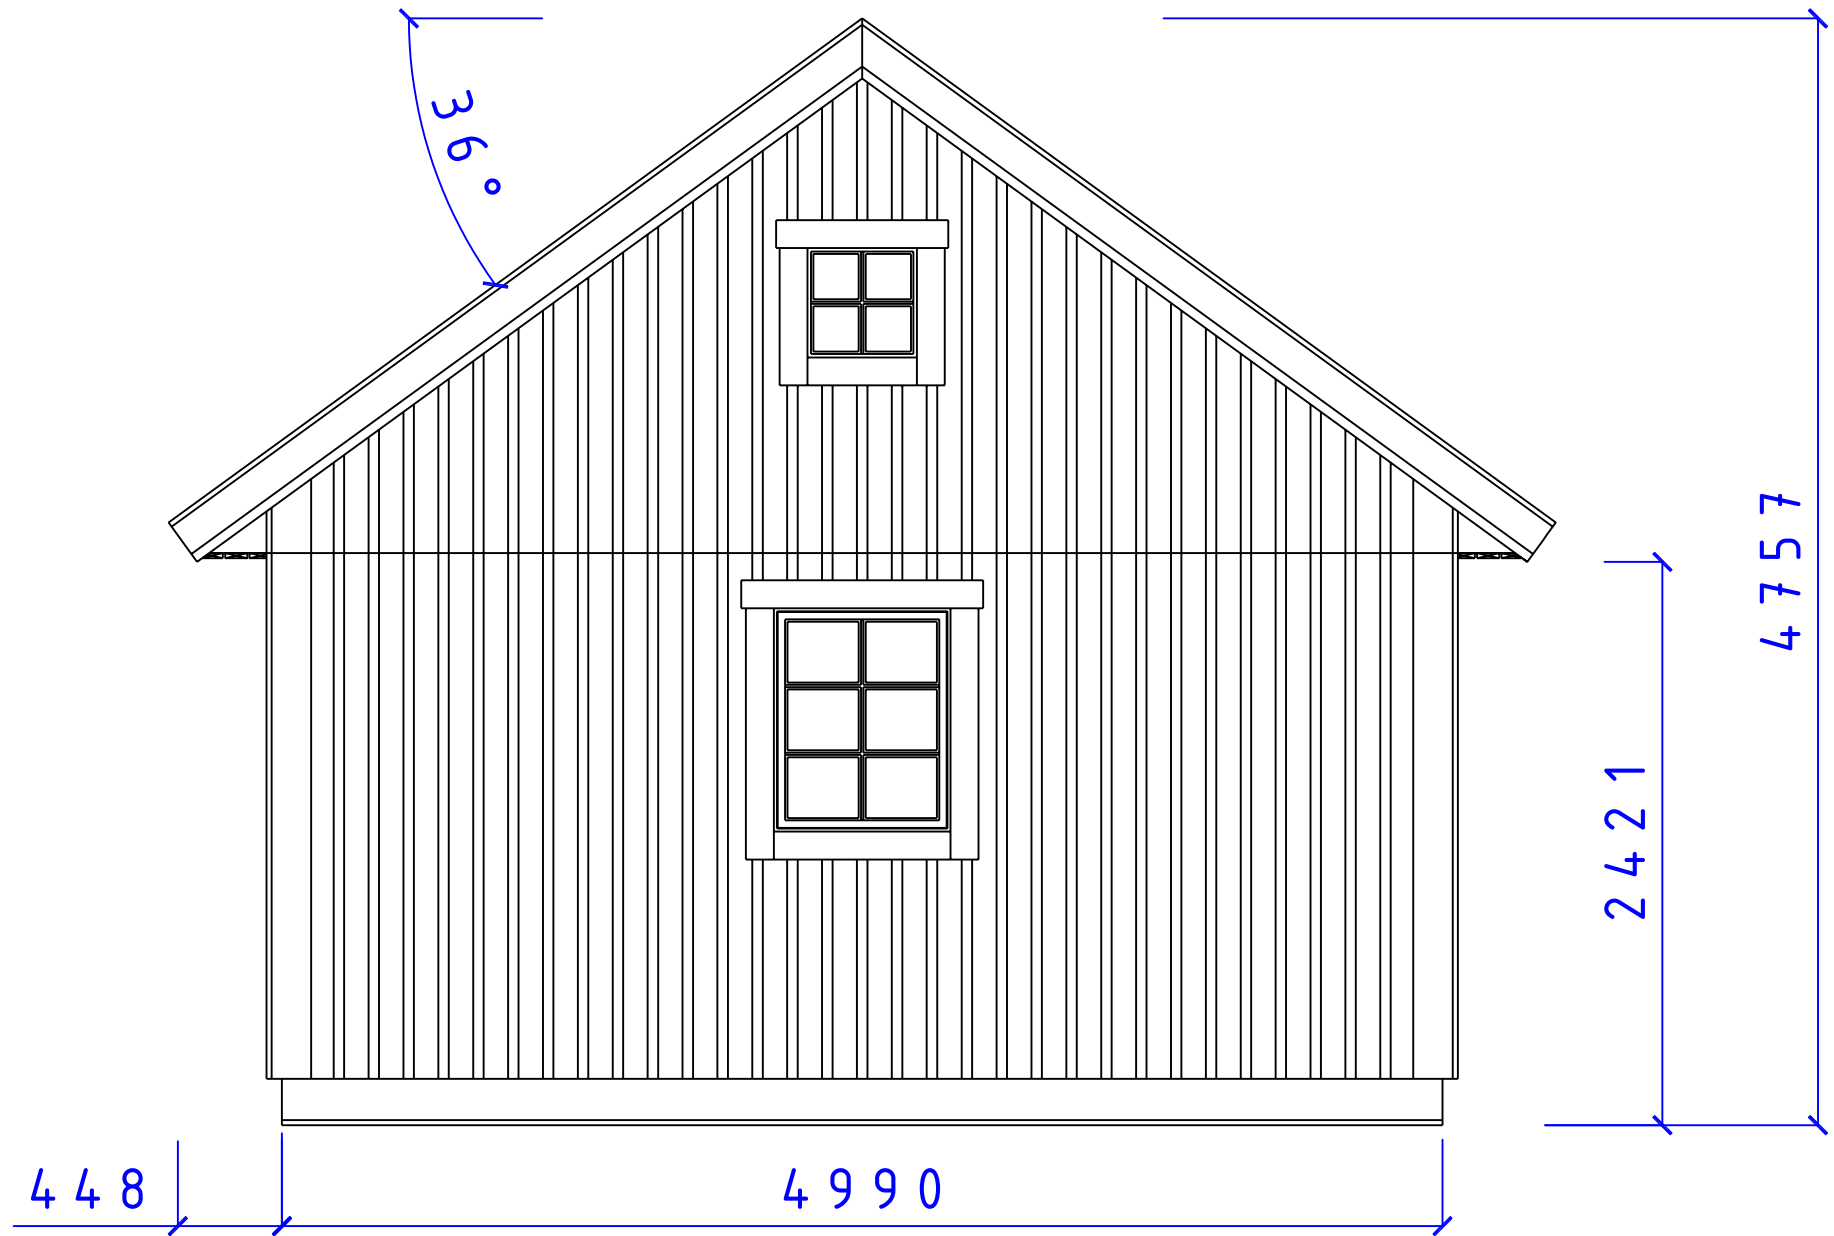
REVISIONS				
ZONE	REV	DESCRIPTION	DATE	APPROVED

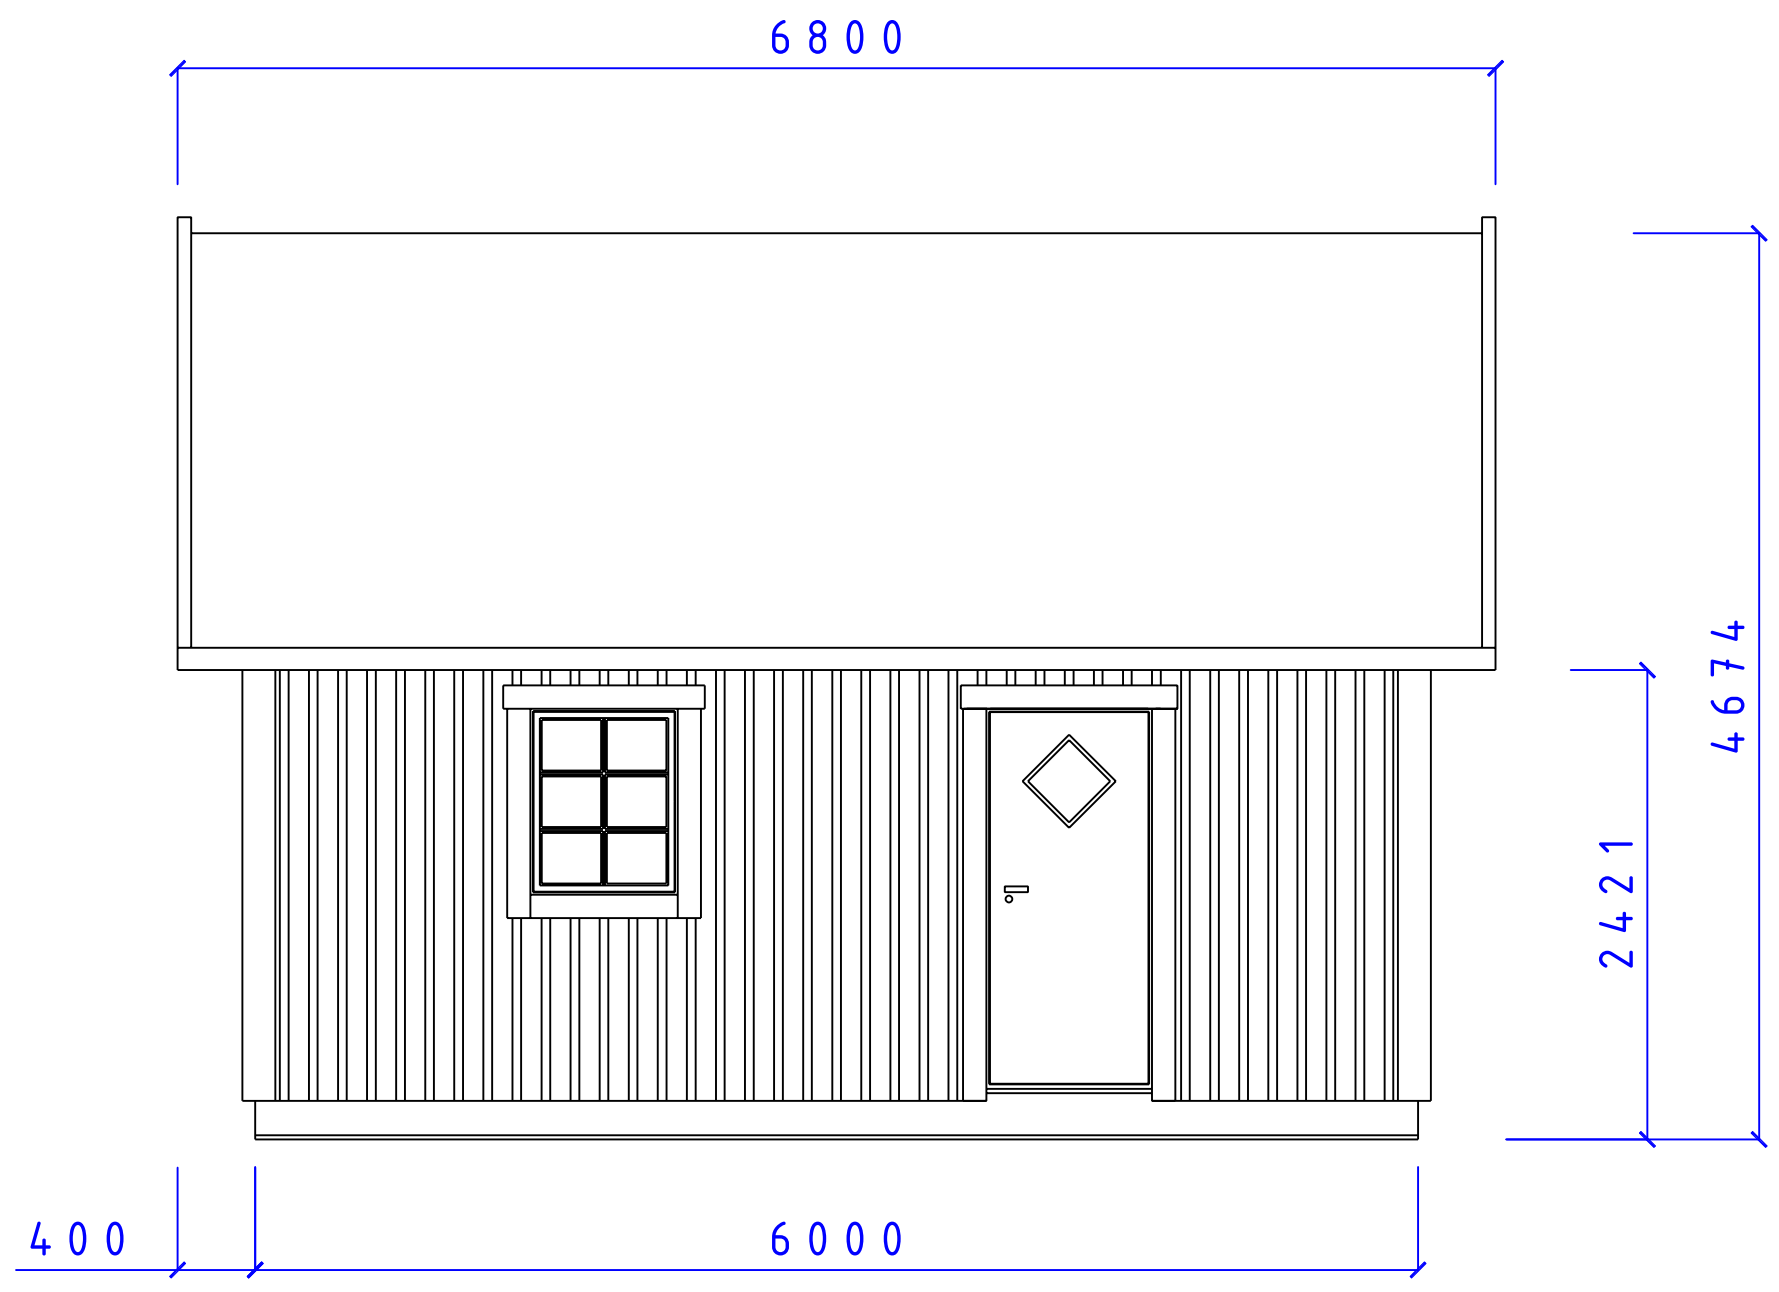

 CA-BODEN AB STUGOR FÖR SJÄLMONTAGE		SERIE MEGA		
		STRÖMSHOLM FASAD F8x10 D9x20 T36°		
SIZE	DATE	DWG NO.	REV	
	090214	05101549		
<small>Fiskärsgatan 11 871 39 Håröсанд</small>		<small>ca-boden.se 0611-21790</small>		<small>Christer Arnborg Tele: 0705-984050</small>
SCALE: 1:100/A3			Designed by: SMÅLÄNNING	SHEET

REVISIONS

ZONE	REV	DESCRIPTION	DATE	APPROVED
------	-----	-------------	------	----------



CA-BODEN AB
STUGOR FÖR SJÄLMONTAGE


SERIE MEGA


FASAD GAVEL

F 8 x 10 5 x 5 T 36 °

SIZE	DATE	DWG NO.	REV
	090214	05101546	


REVISIONS				
ZONE	REV	DESCRIPTION	DATE	APPROVED

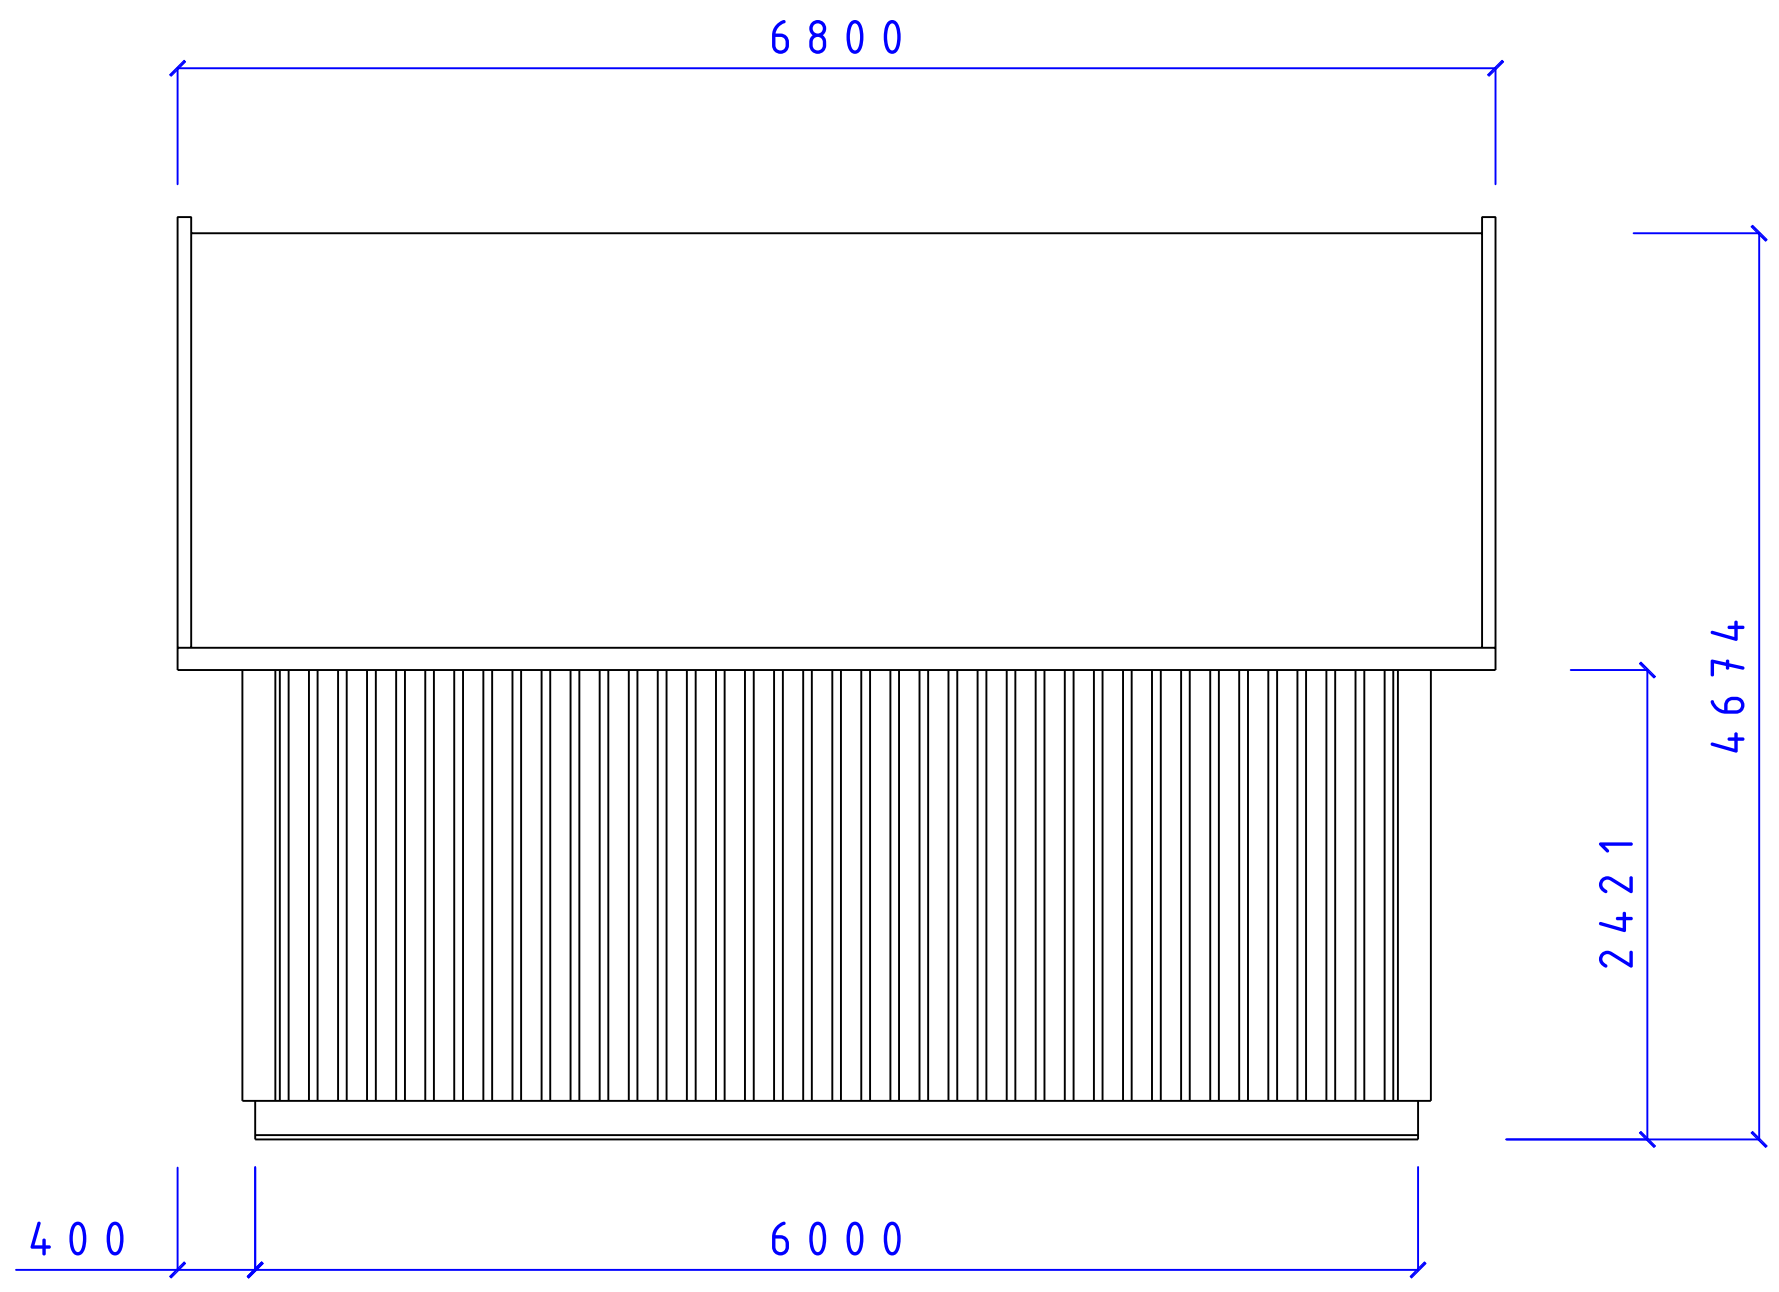

 <p>CA-BODEN AB STUGOR FÖR SJÄLMONTAGE</p>	SERIE MEGA			
	STRÖMSHOLM FASAD T36°			
SIZE	DATE	DWG NO.	REV	
	090214	05101541		
<small>Fiskaregatan 11 871 39 Herrörsåsa</small>		<small>ca-boden** 0611-21790</small>		<small>Christer Arnborg Tele: 0705-984050</small>
SCALE: 1:100/A3			Designed by: SMÅLÄNNING	SHEET

REVISIONS

ZONE	REV	DESCRIPTION	DATE	APPROVED
------	-----	-------------	------	----------

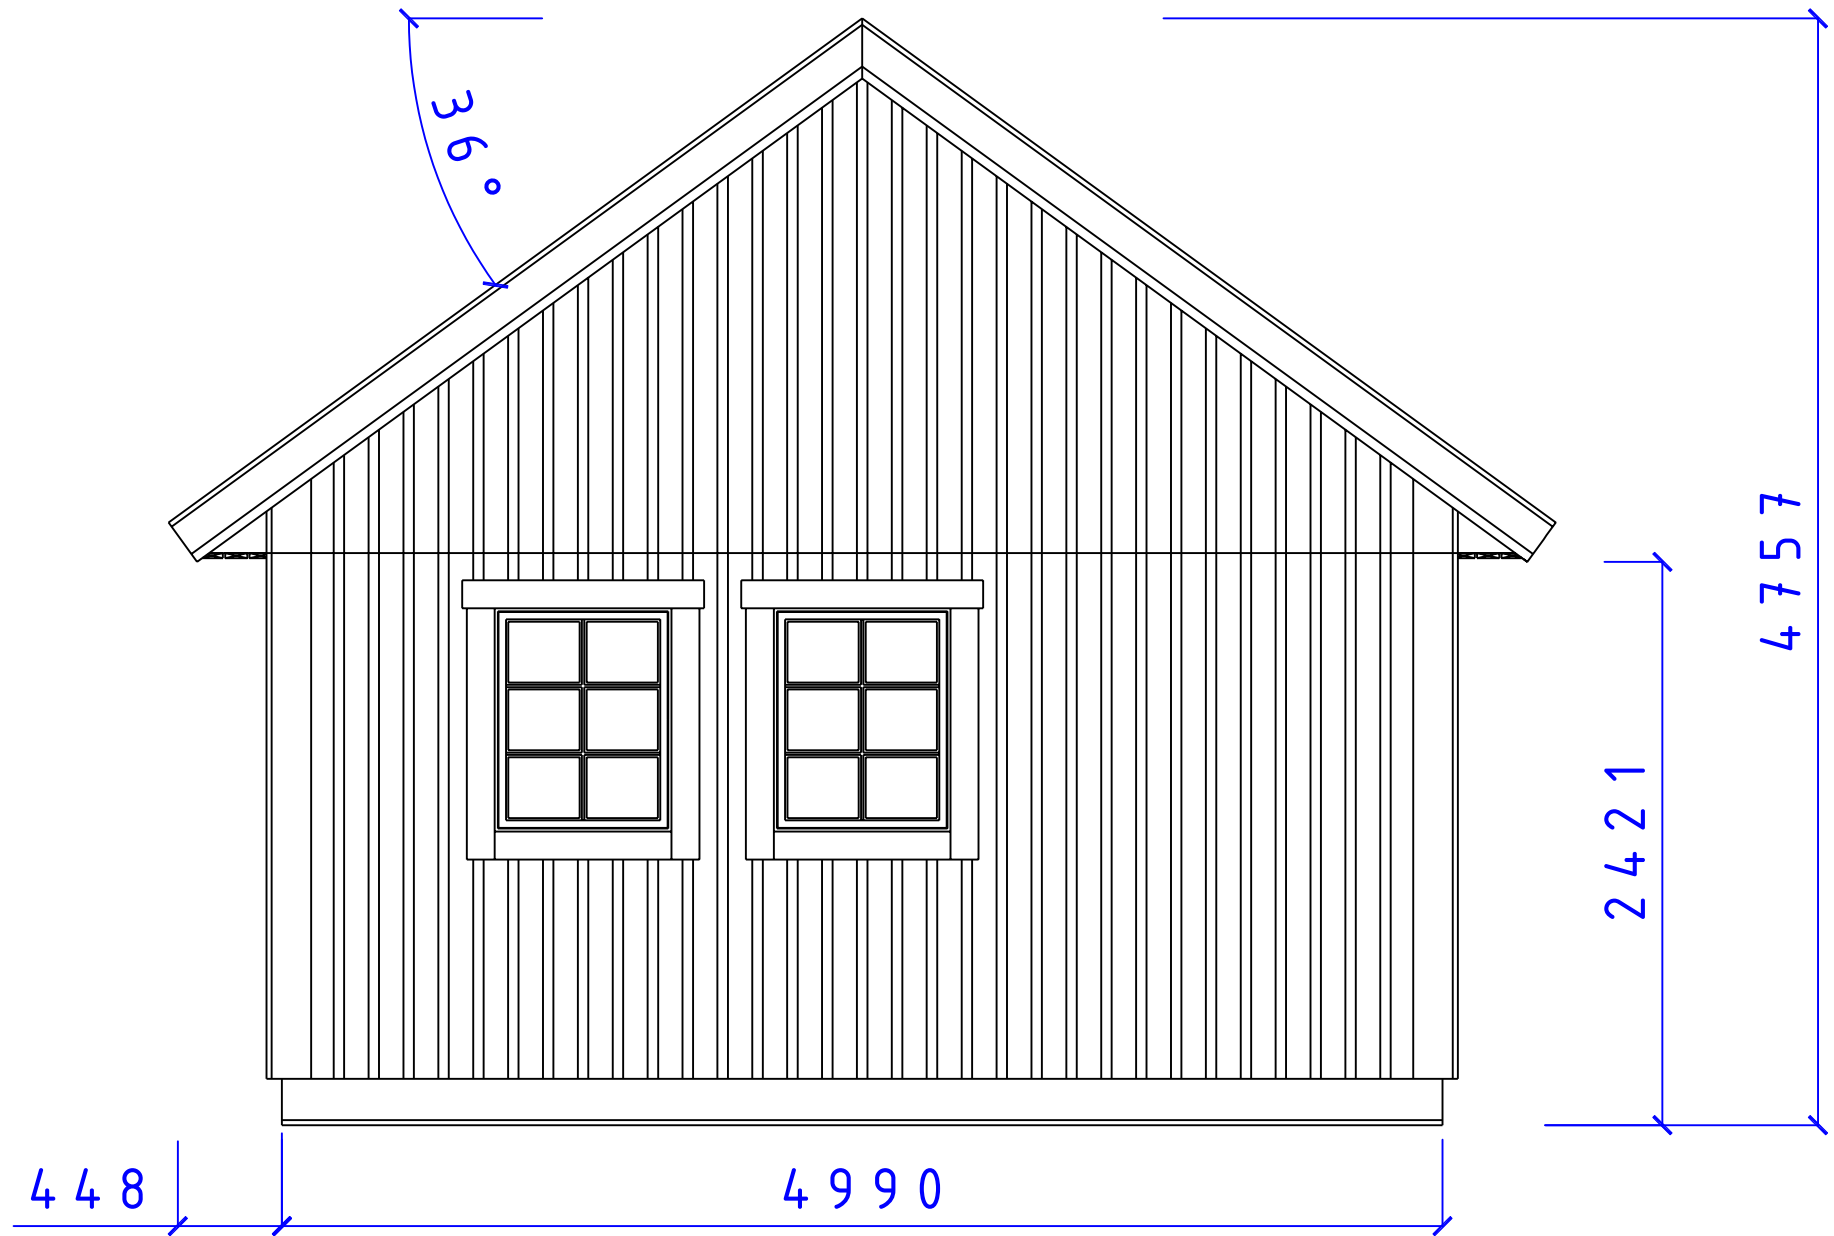


CA-BODEN AB
STUGOR FÖR SJÄLMONTAGE


SERIE MEGA

FASAD GAVEL
F 8 x 10 T 36°

SIZE	DATE	DWG NO.	REV
	090212	05101550	

REVISIONS				
ZONE	REV	DESCRIPTION	DATE	APPROVED

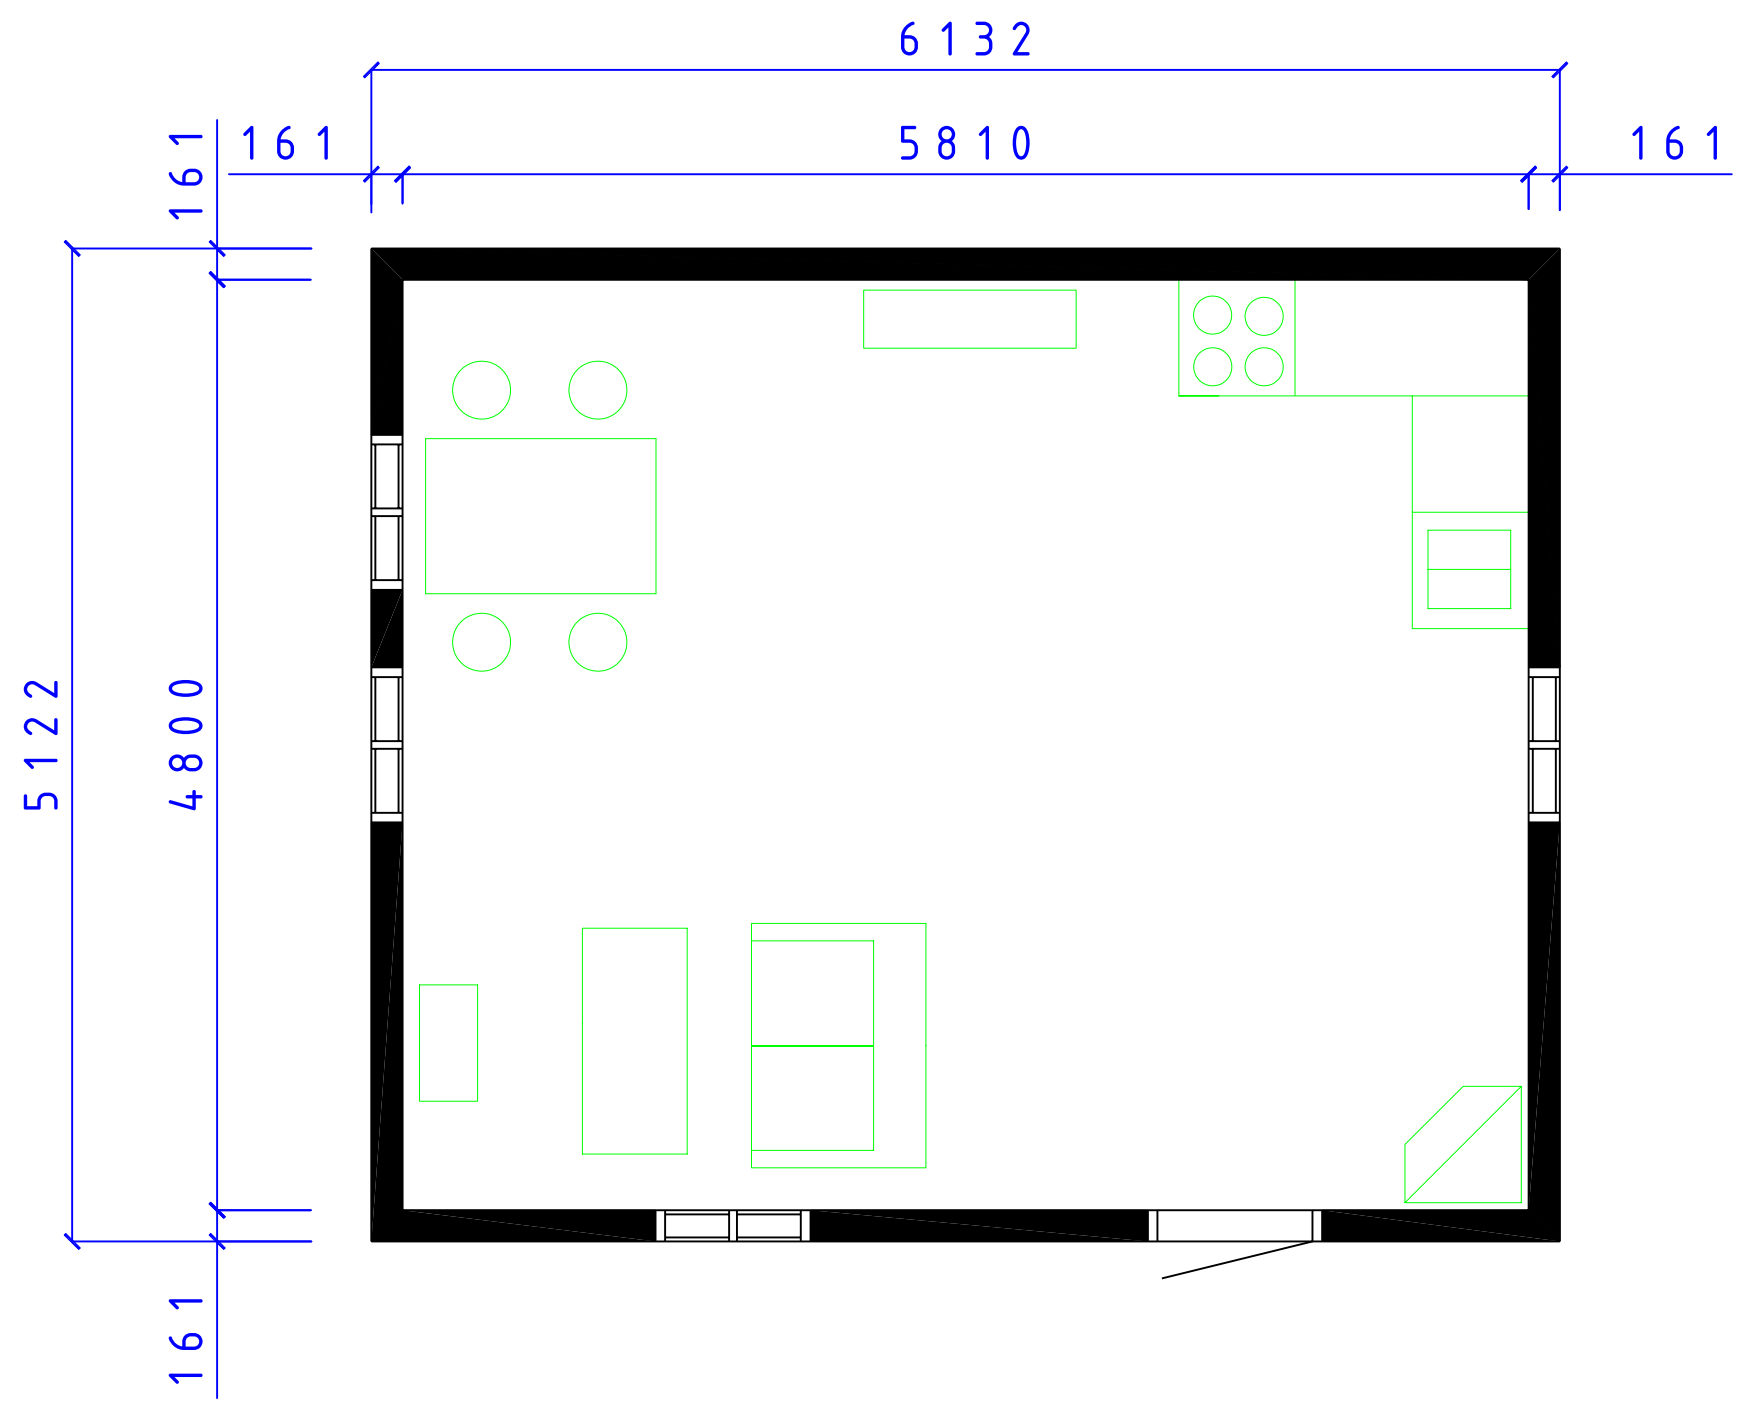



CA-BODEN AB
STUGOR FÖR SJÄLMONTAGE

SERIE MEGA

STRÖMSHOLM
PLAN

SIZE	DATE	DWG NO.	REV
	090214	05101548	

Fiskärsgatan 11
871 39 Herrörsund


www.caboden.se
0611-81790


Christer Arneberg
Tele: 0705-984050

SCALE: 1:100/A3
Designed by: SMÅLÄNNING


SHEET

REVISIONS				
ZONE	REV	DESCRIPTION	DATE	APPROVED

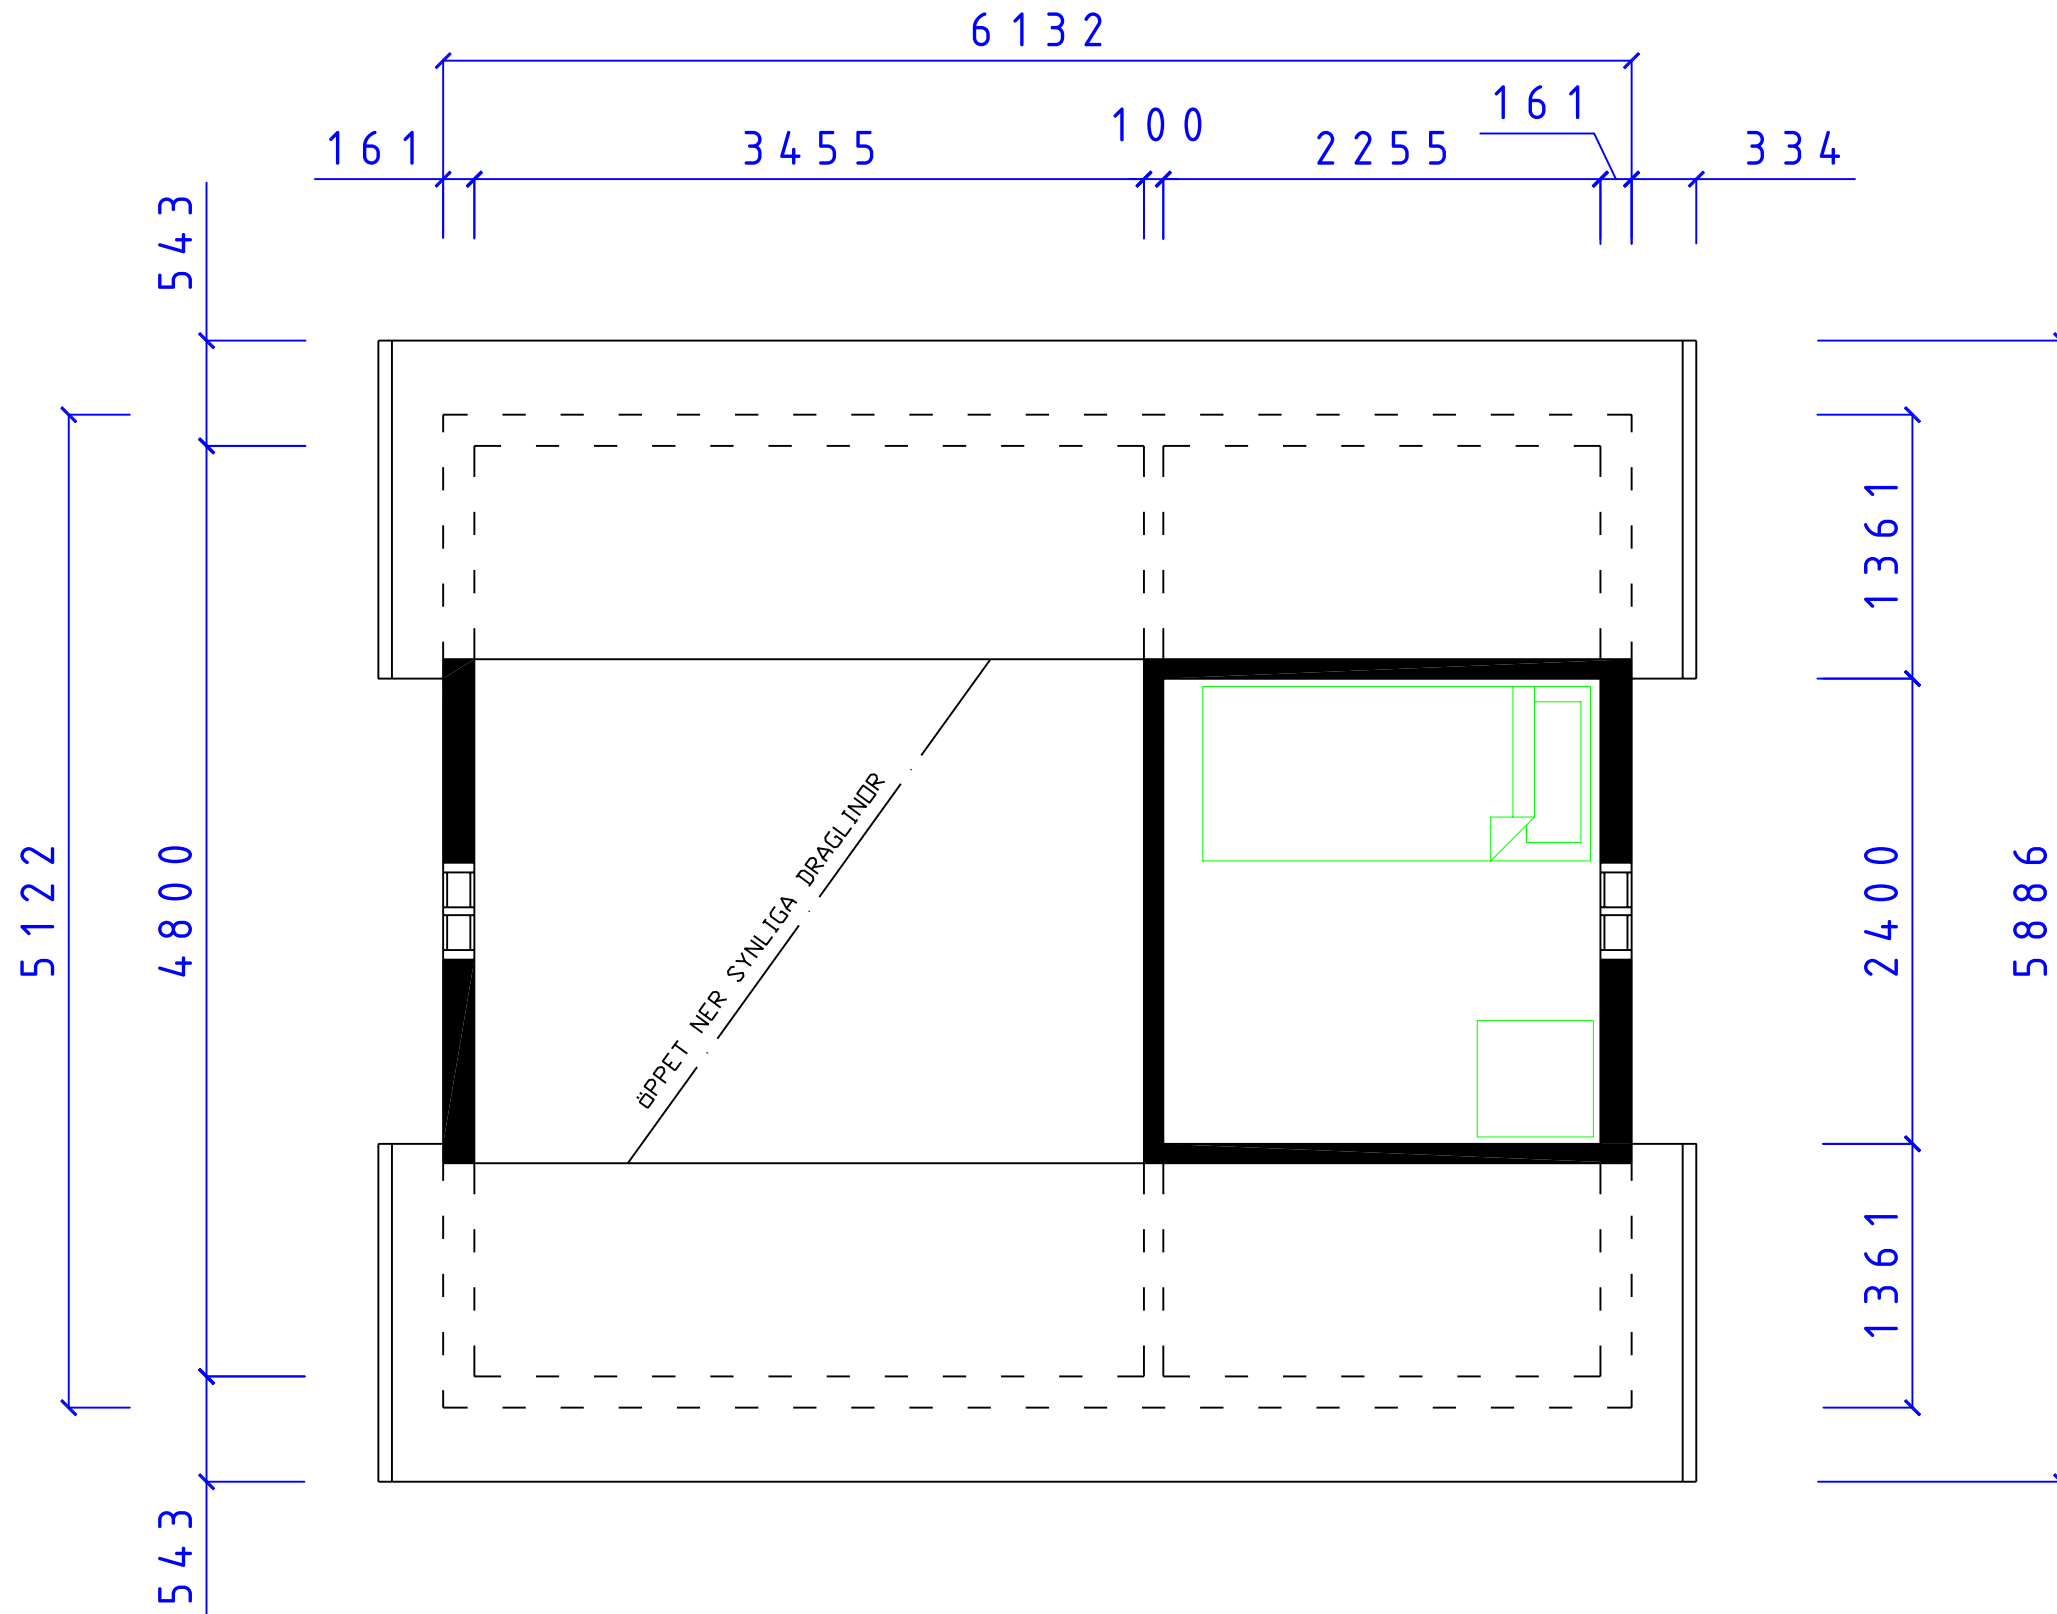

 CA-BODEN AB STUGOR FÖR SJÄLVMONTAGE		SERIE MEGA		
		STRÖMSHOLM LOFTPLAN		
SIZE	DATE	DWG NO.	REV	
	090214	05101538		
<small>Fiskärsgatan 11 871 39 Herrörsåsa</small>		<small>ca-boden.se 0611-21790</small>		<small>Christer Arnborg Tele: 0705-984050</small>
SCALE: 1:100/A3		Designed by: SMÅLÄNNING		SHEET

REVISIONS				
ZONE	REV	DESCRIPTION	DATE	APPROVED

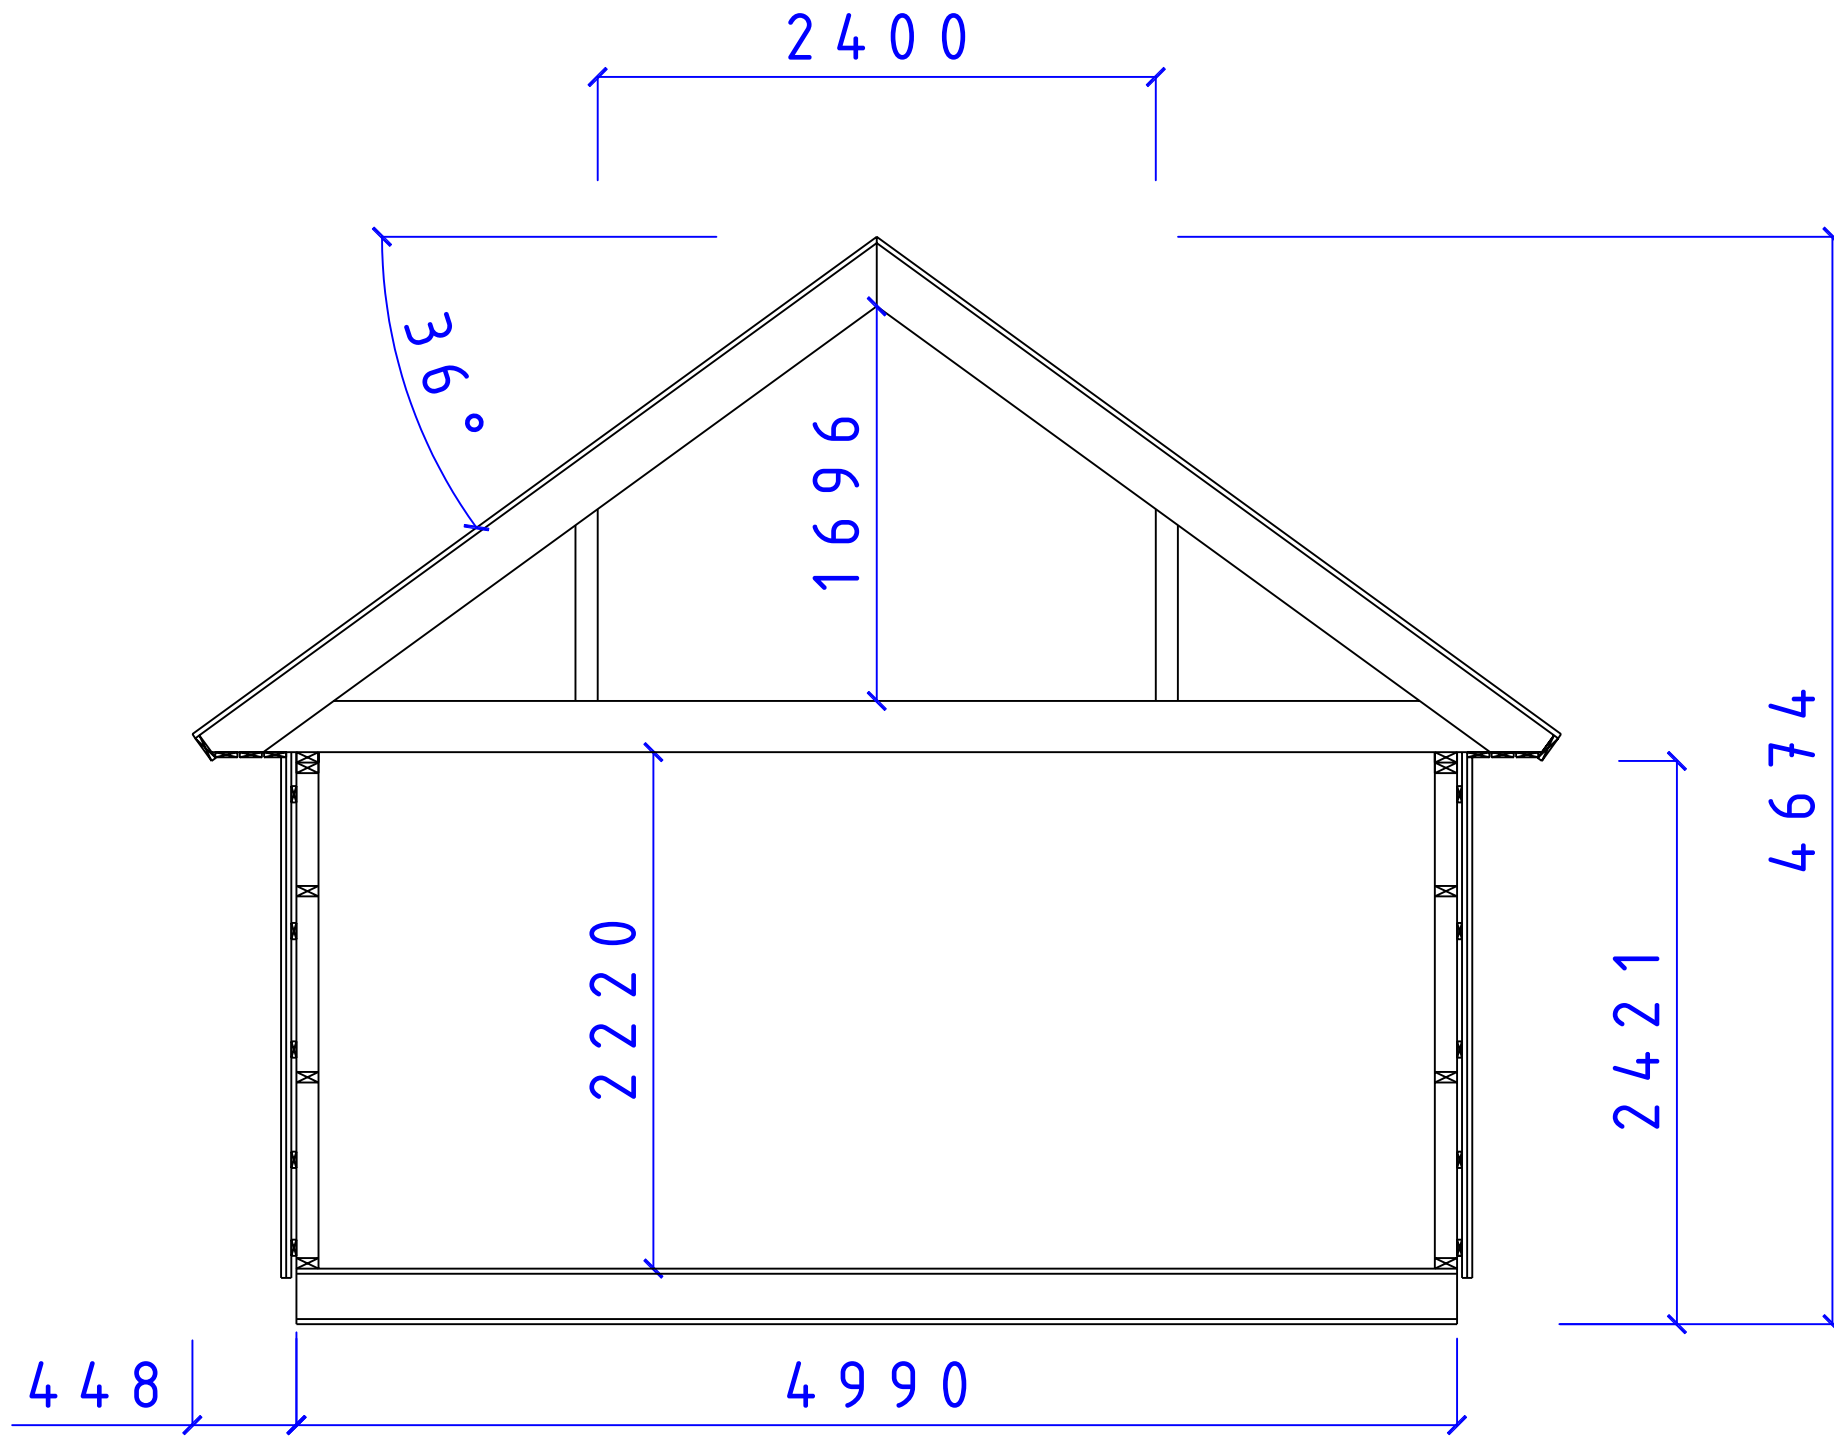

CA-BODEN AB
STUGOR FÖR SJÄLMONTAGE

SERIE MEGA

SEKTION MEGA SERIEN
TAK 36° LOFT

SIZE	DATE	DWG NO.	REV
	081130	05101346	