



REVISIONS				
ZONE	REV	DESCRIPTION	DATE	APPROVED

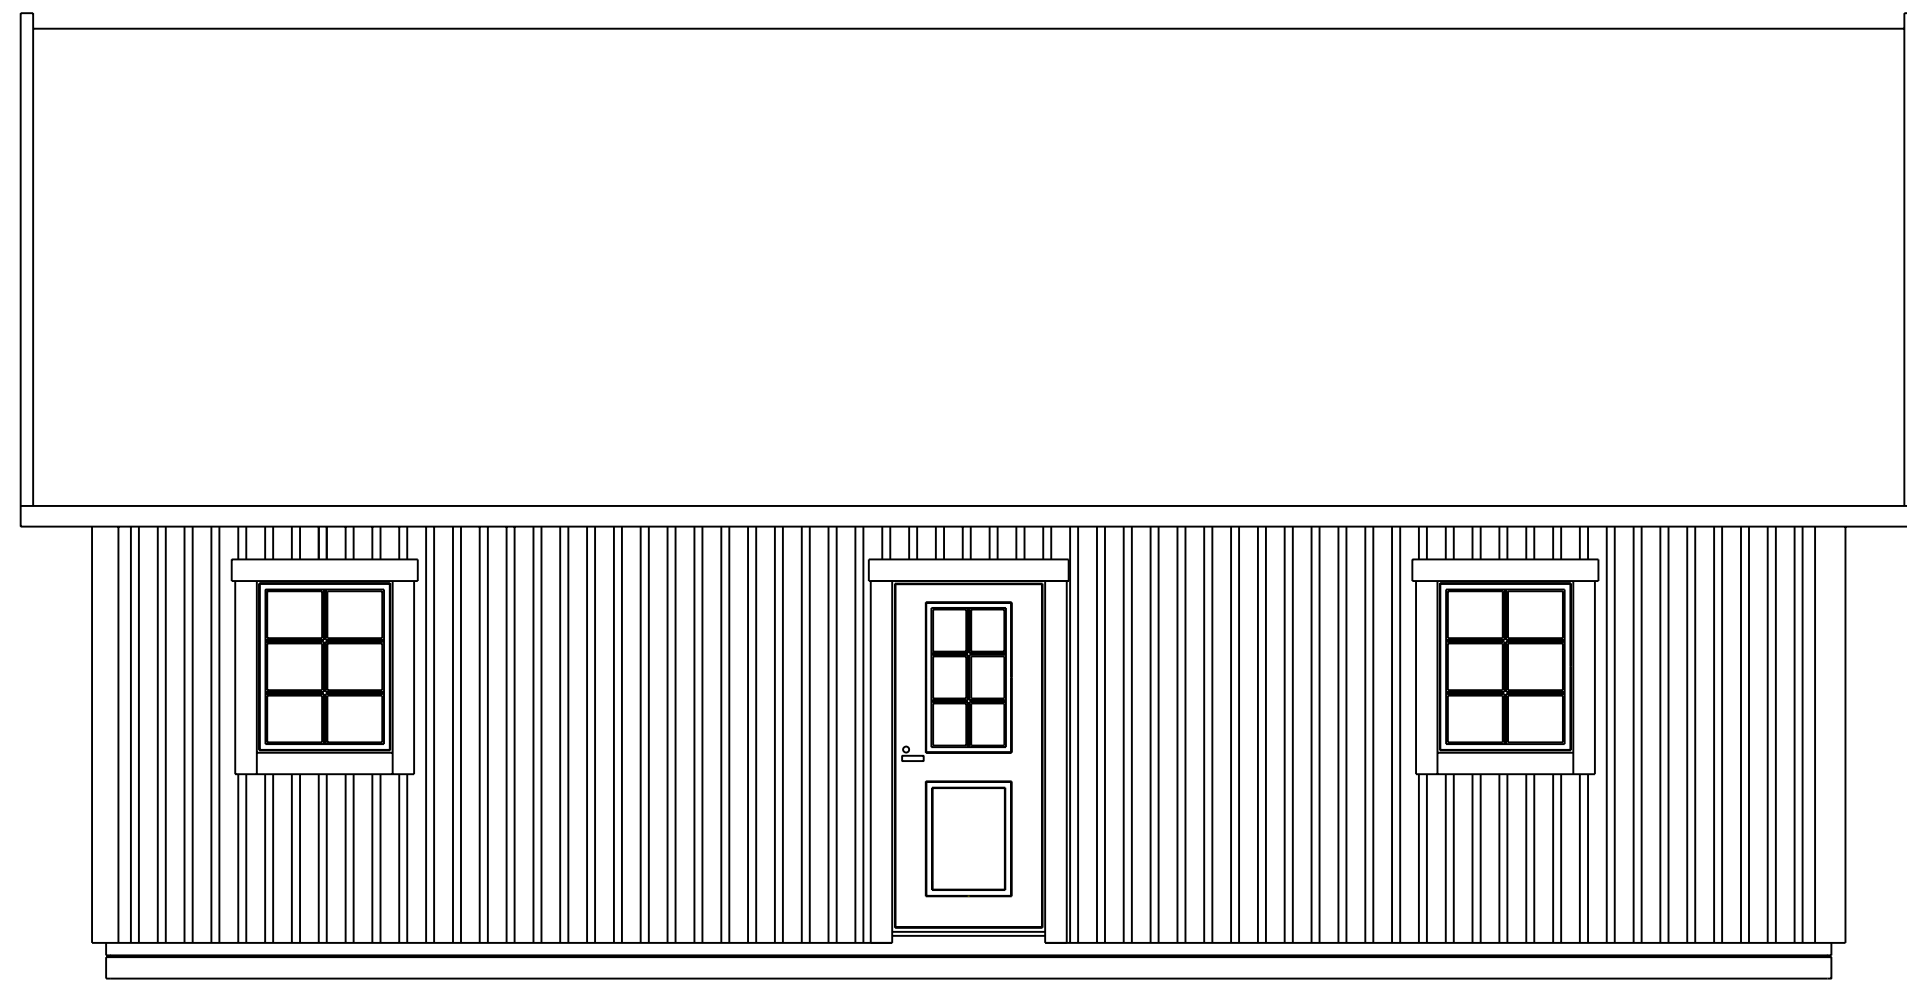


500 | 9600

2526 | 5308

 <p>CA-BODEN AB STUGOR FÖR SJÄLMONTAGE</p>	SERIE MEBI			
	MESAND FASAD F8x10 D9x20 T36°			
<small>Fiskaregatan 11 871 39 Hårnäsönd</small>	<small>www.coboden.se 0611-21790</small>	<small>Christer Arnborg Tele: 0705-984050</small>	<small>SCALE: 1:100/A3</small>	<small>Designed by: SMÅLÄNNING</small>
SIZE	DATE	DWG NO.	REV	SHEET
	081205	05101370		

REVISIONS				
ZONE	REV	DESCRIPTION	DATE	APPROVED

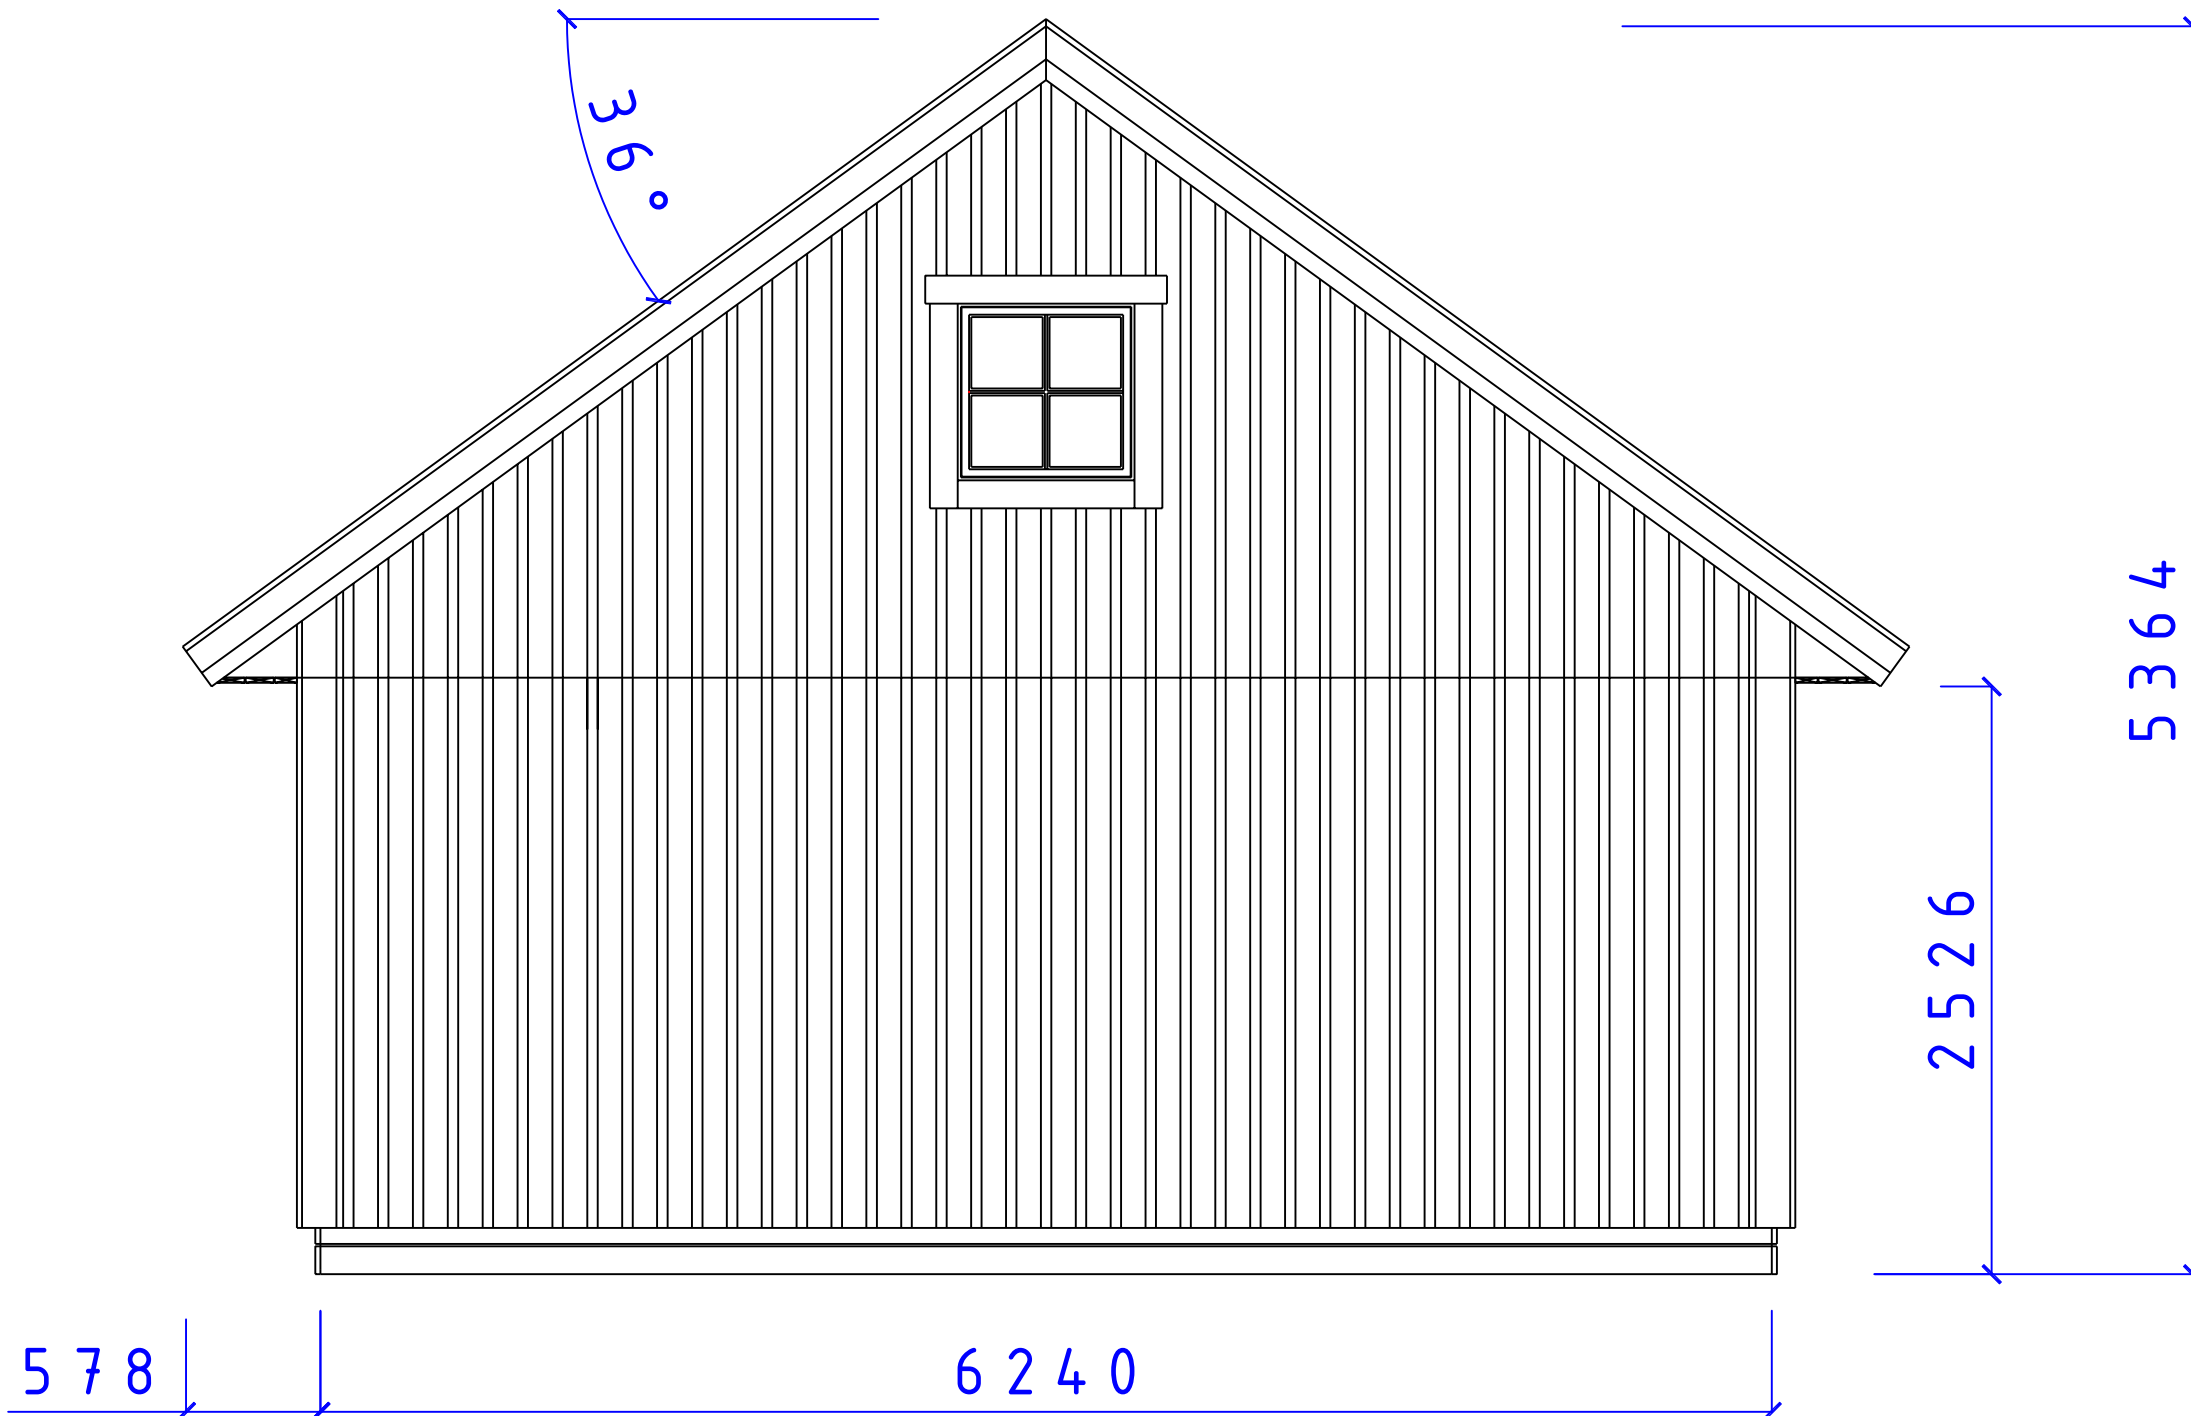


CA-BODEN AB
 STUGOR FÖR SJÄLVMONTAGE

SERIE MEBI

FASAD GAVEL
 F8x8 T37°


SIZE	DATE	DWG NO.	REV
	081210	05101388	

REVISIONS				
ZONE	REV	DESCRIPTION	DATE	APPROVED

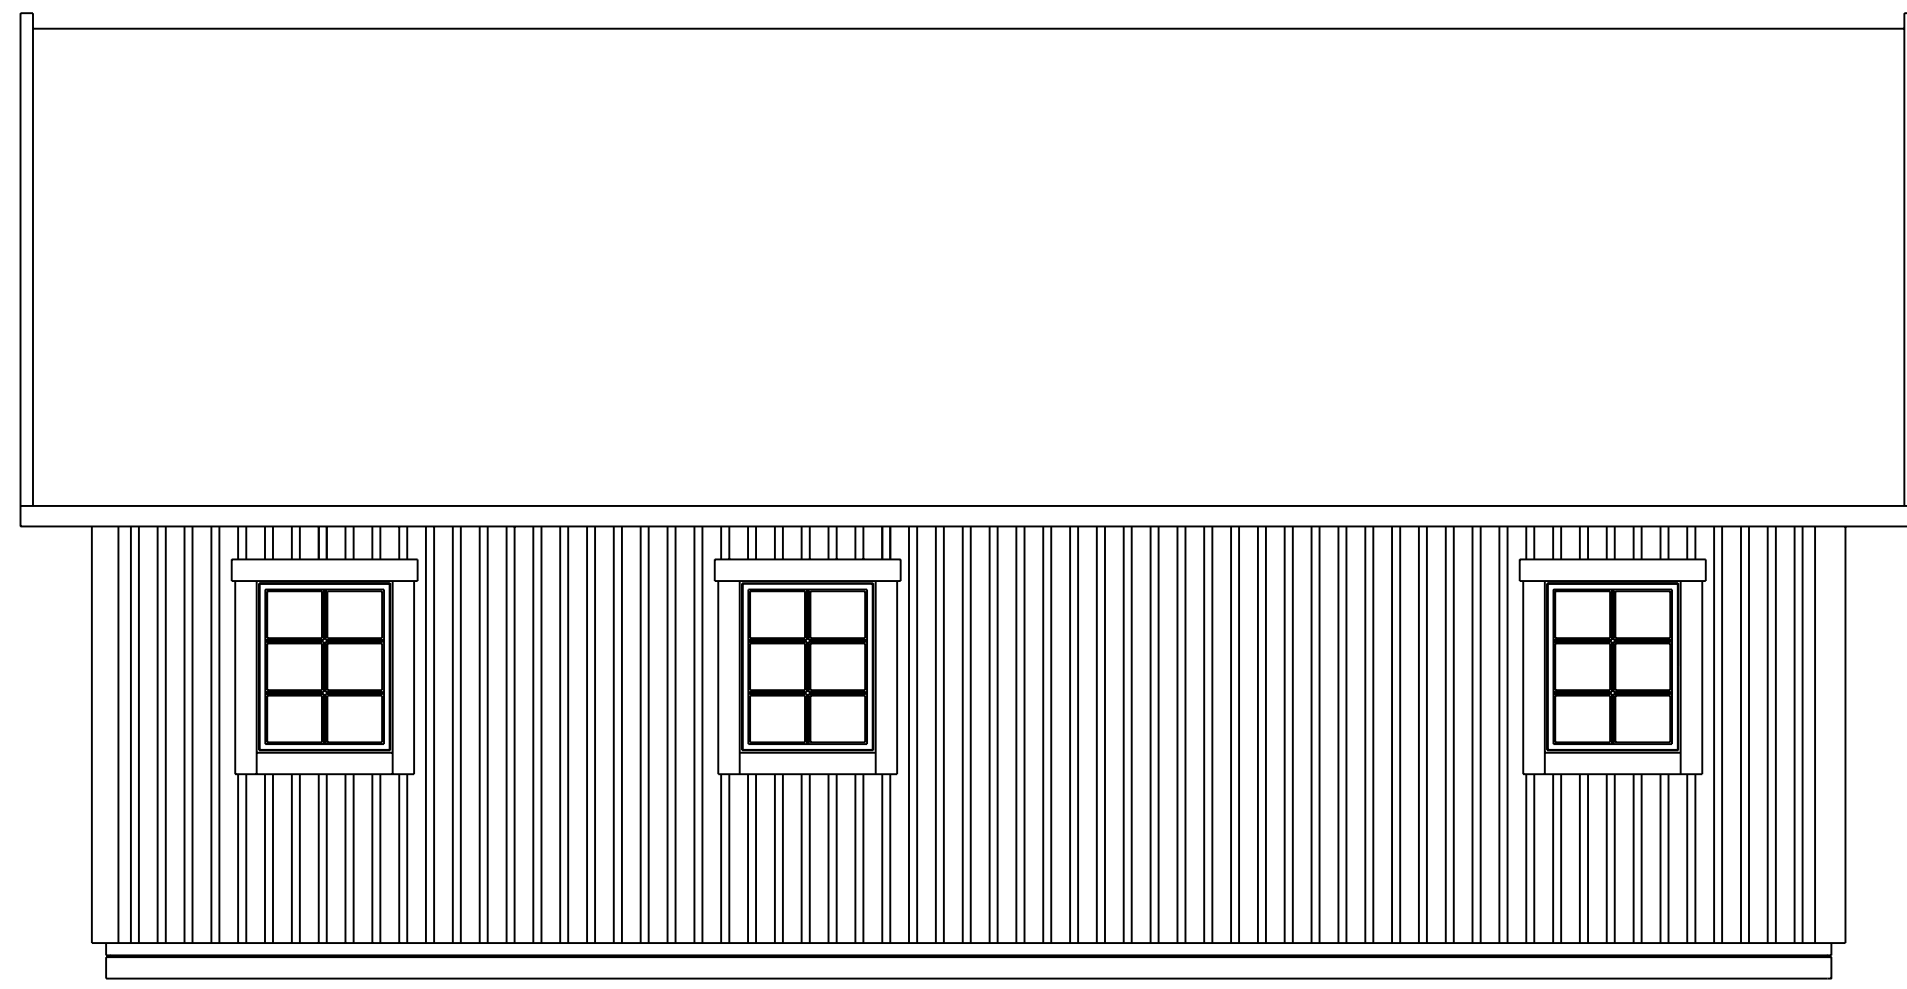


500 | 9600

2526 | 5308

 <p>CA-BODEN AB STUGOR FÖR SJÄLVMONTAGE</p>	SERIE MEBI			
	MESAND FASAD F8x10 D9x20 T36°			
	SIZE	DATE	DWG NO.	REV
	081205	05101371		
Fiskaregatan 11 871 39 Hårnäsönd		www.cbodense 0611-21790	Christer Arberg Tele: 0705-984050	SCALE: 1:100/A3
Designed by: SMÅLÄNNING			SHEET	

REVISIONS				
ZONE	REV	DESCRIPTION	DATE	APPROVED

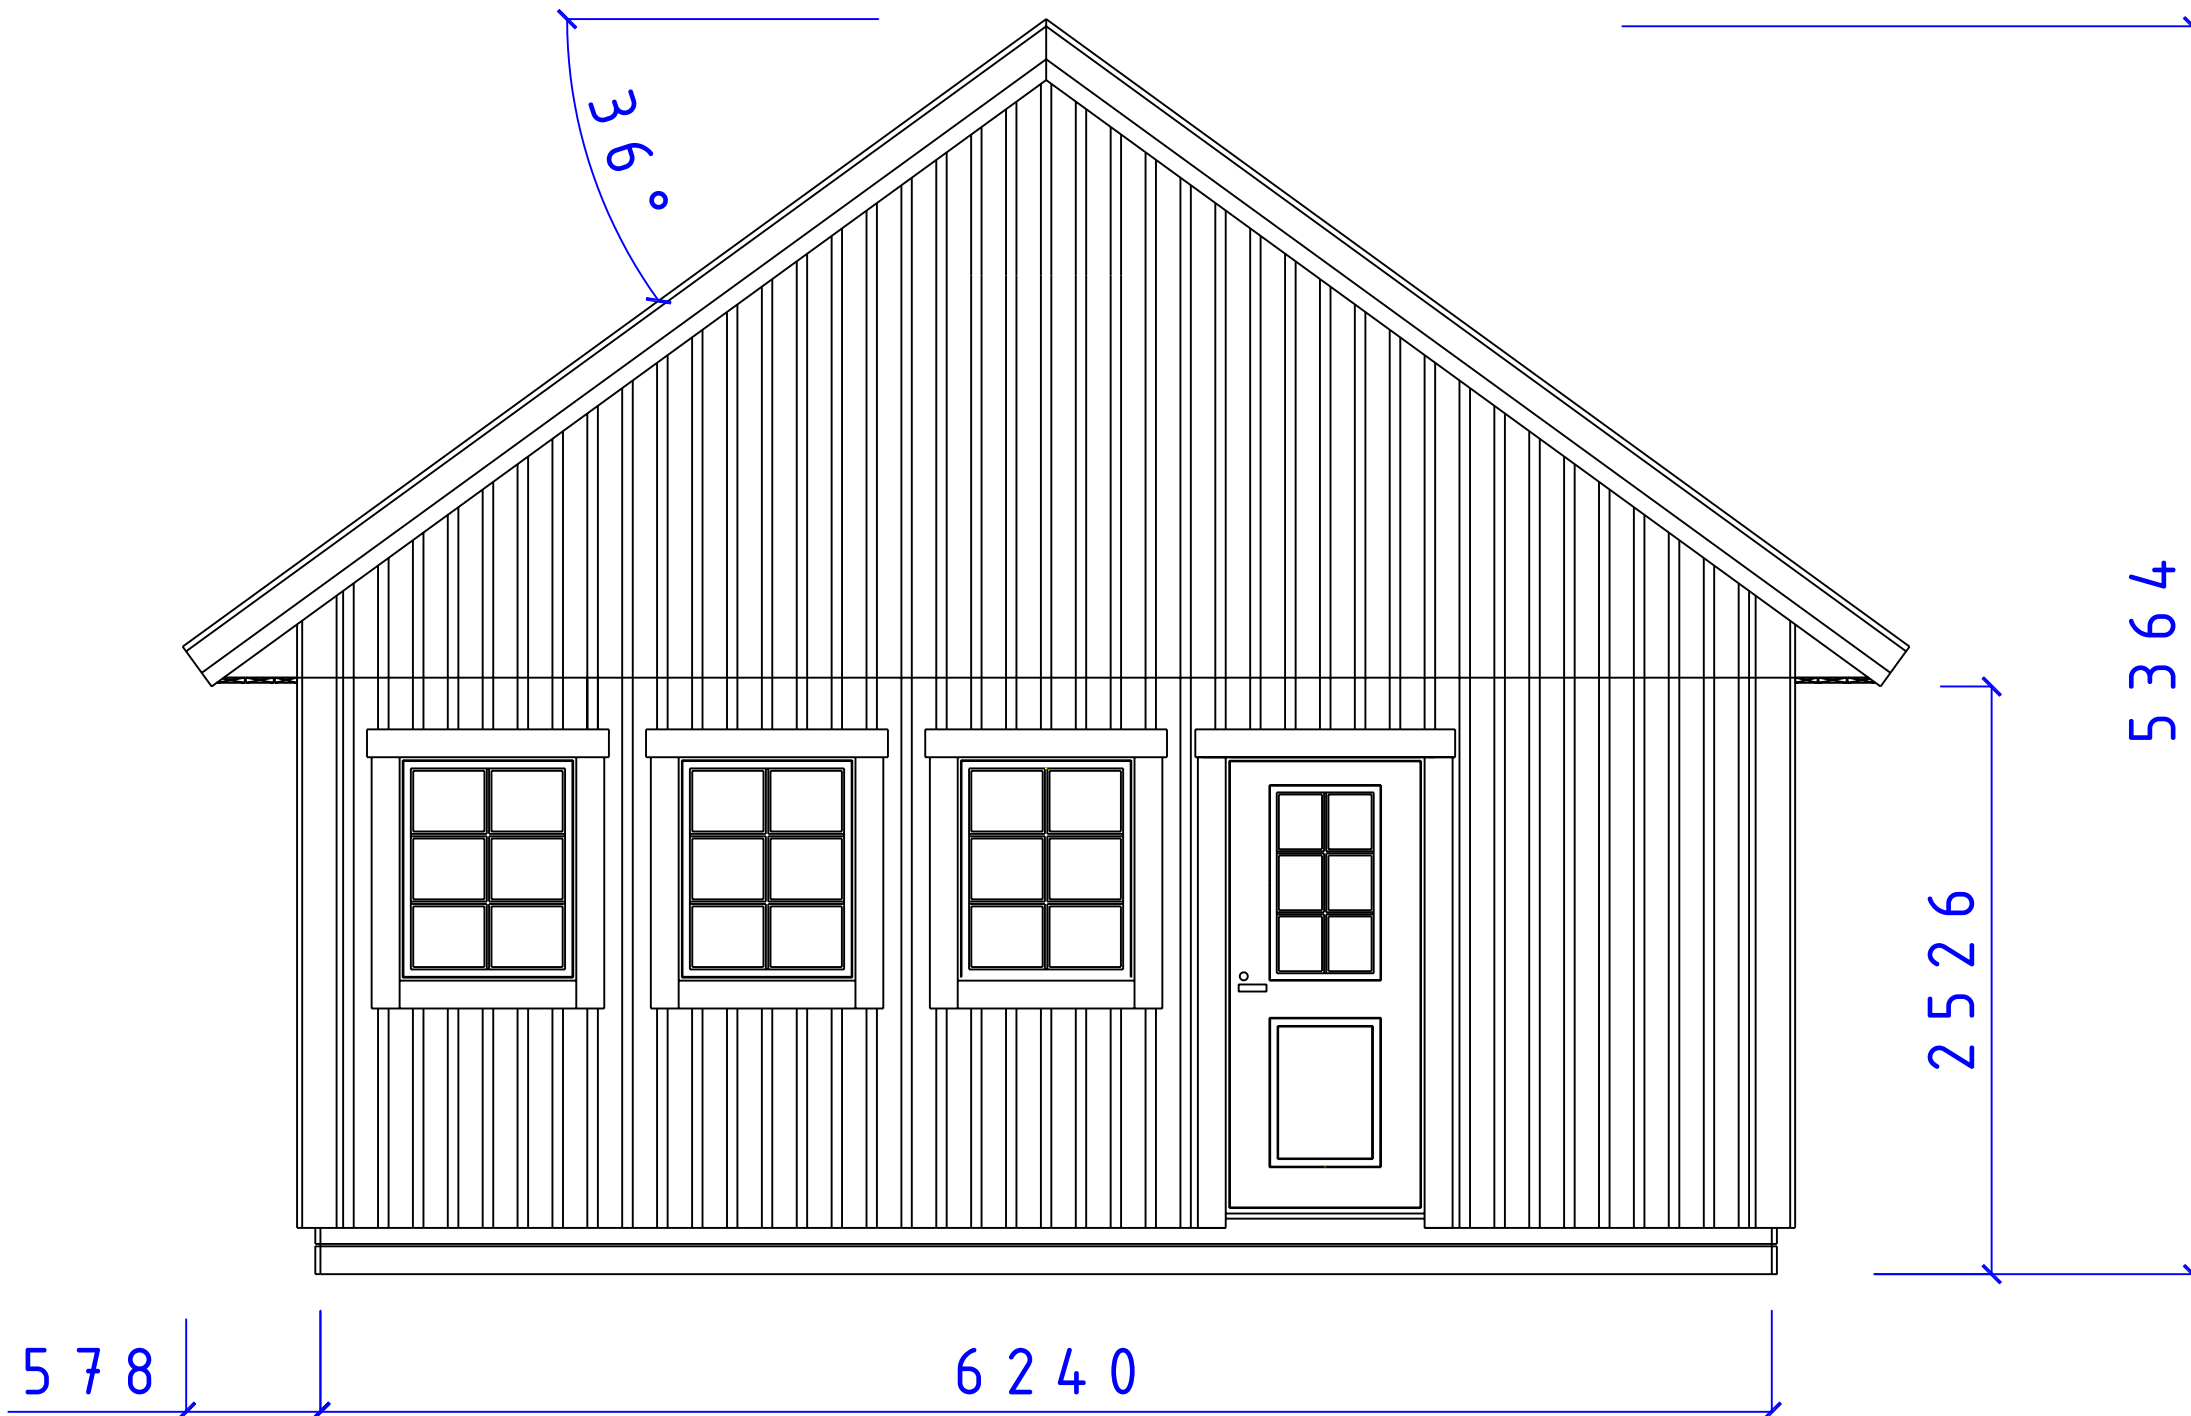


CA-BODEN AB
 STUGOR FÖR SJÄLMONTAGE


SERIE MEBI

FASAD GAVEL
 F8x10 D9x20 T37°

SIZE	DATE	DWG NO.	REV
	081203	05101352	

REVISIONS				
ZONE	REV	DESCRIPTION	DATE	APPROVED

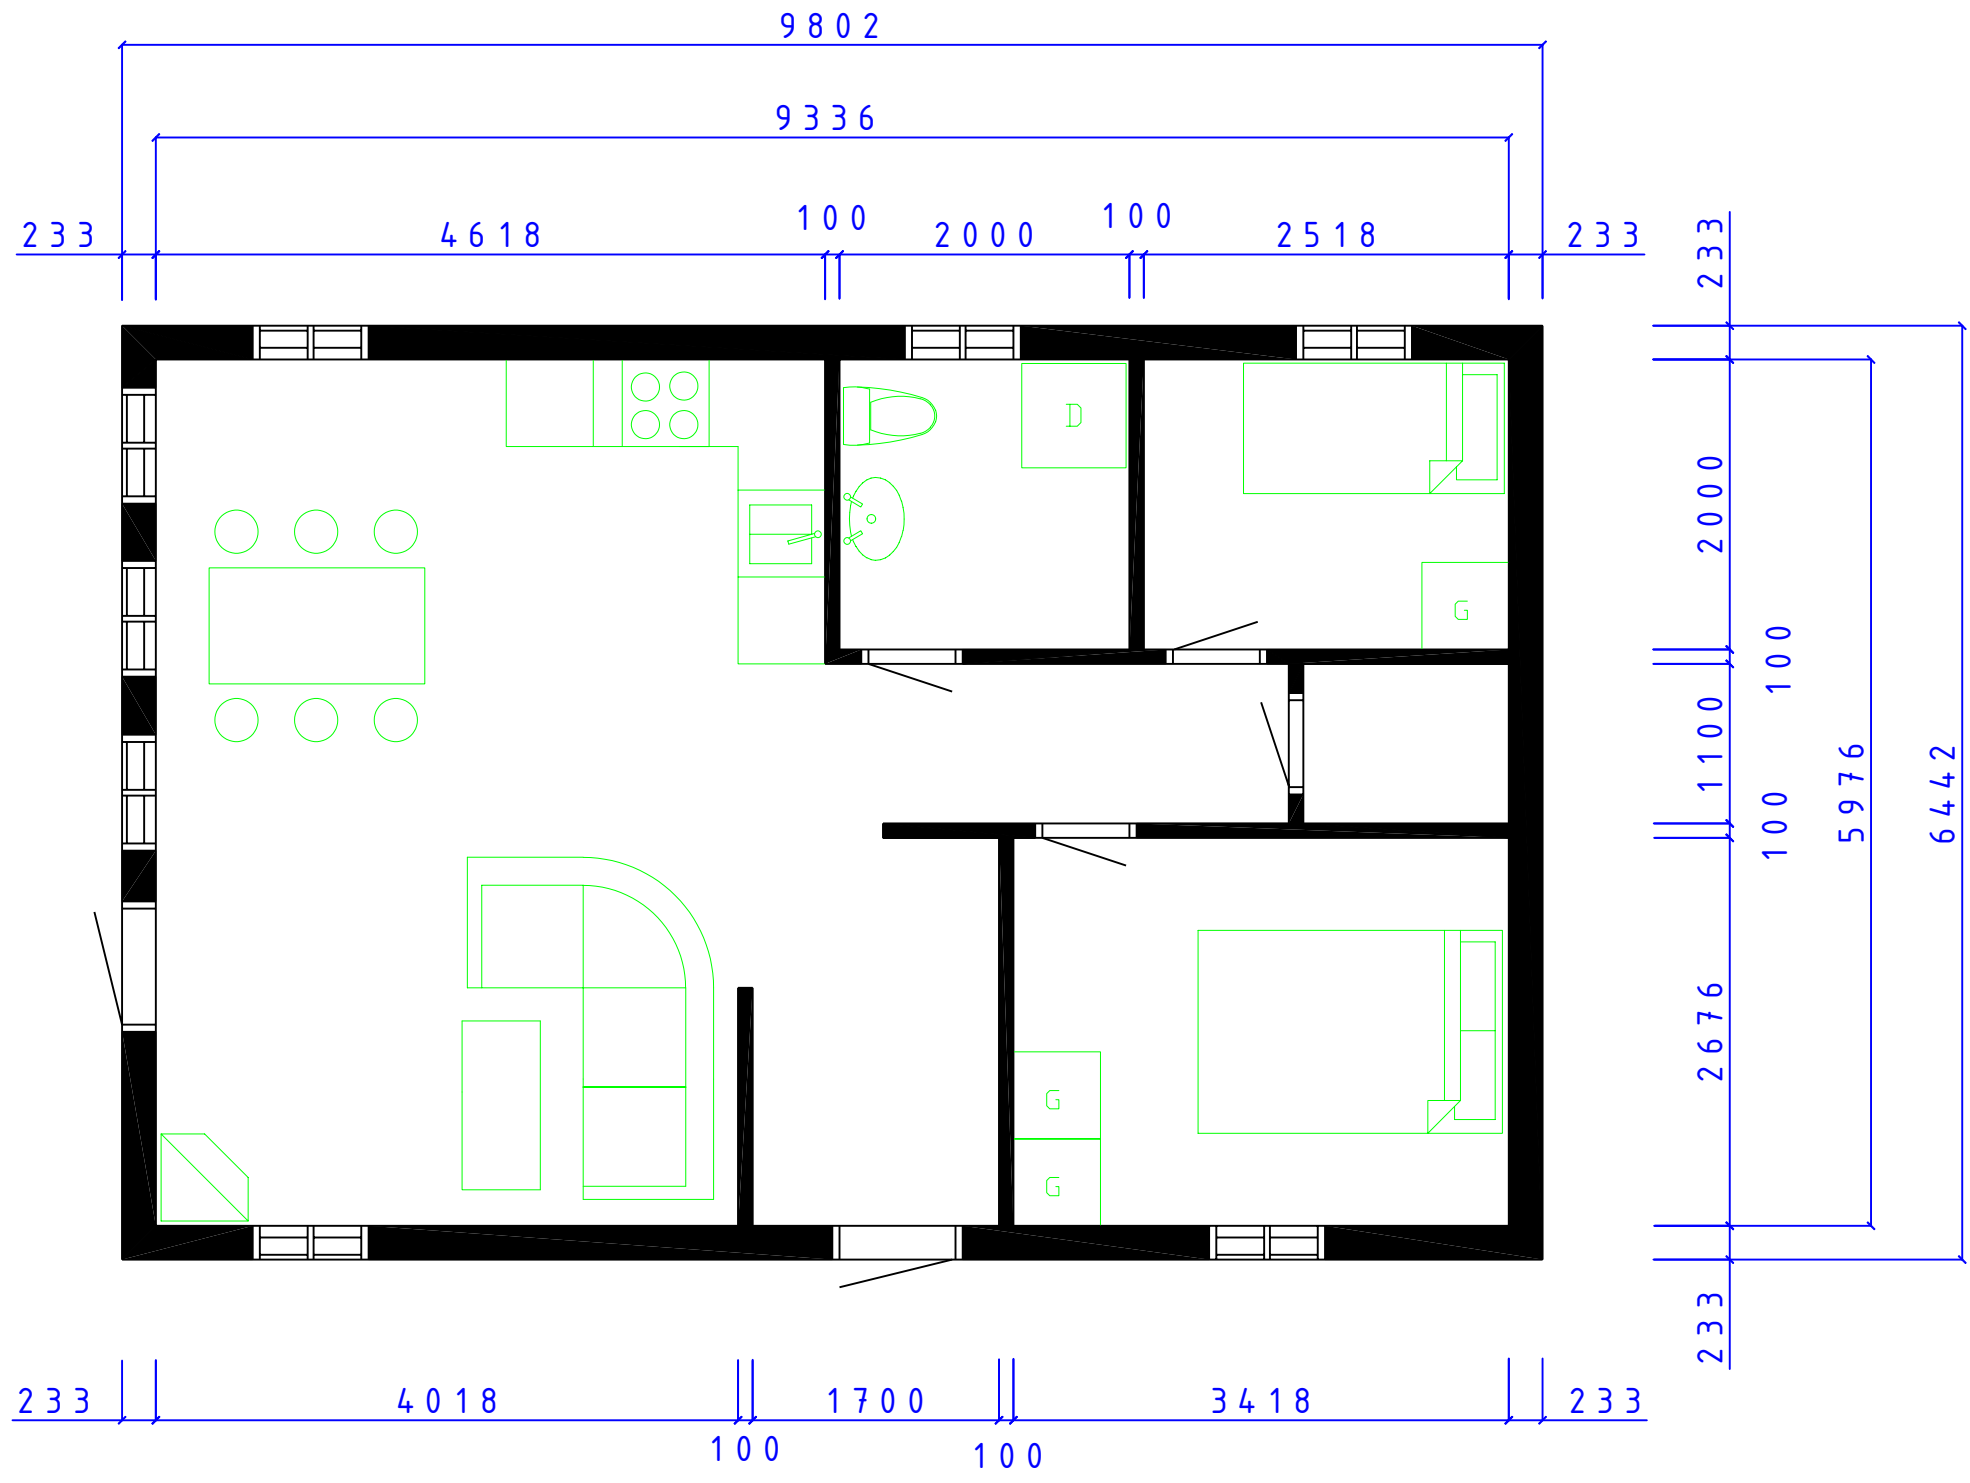



CA-BODEN AB
STUGOR FÖR SJÄLVMONTAGE




MEBI SERIE


MESAND
PLAN

SIZE	DATE	DWG NO.	REV
	081203	05101360	


Fiskaregatan 11
871 39 Härnösand
www.coboden.se
0611-21790
Christer Arberg
Tele: 0705-984050
SCALE 1:100/A3
Designed by: SMÅLÄNNING
SHEET

REVISIONS				
ZONE	REV	DESCRIPTION	DATE	APPROVED

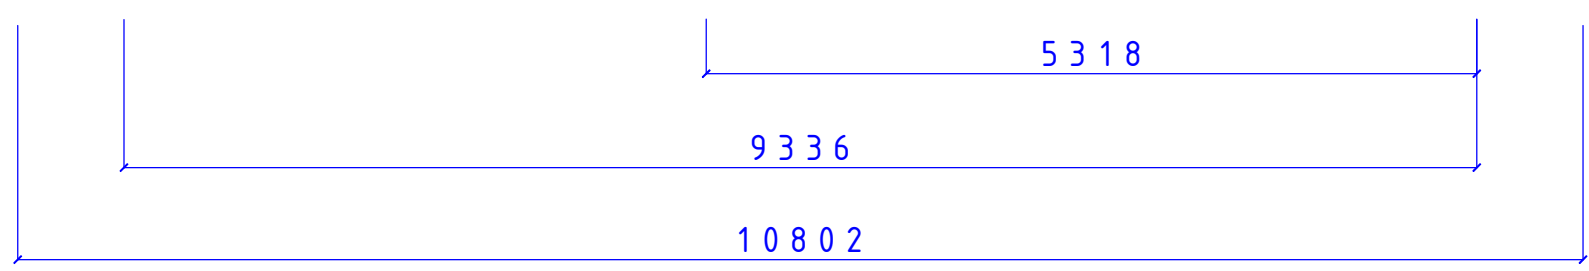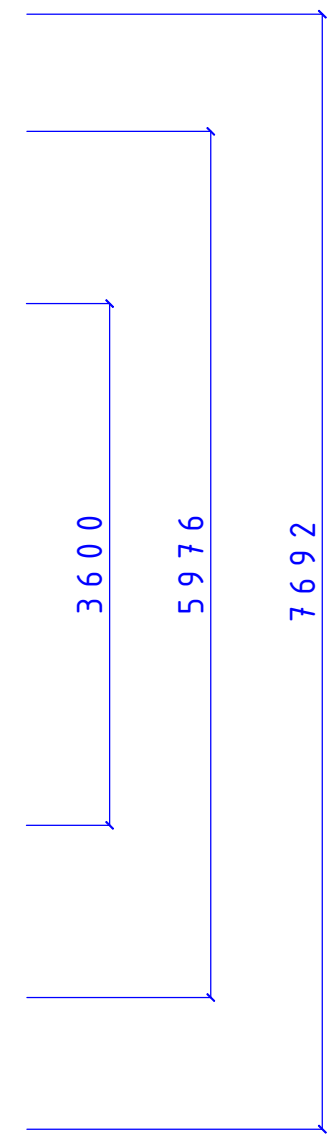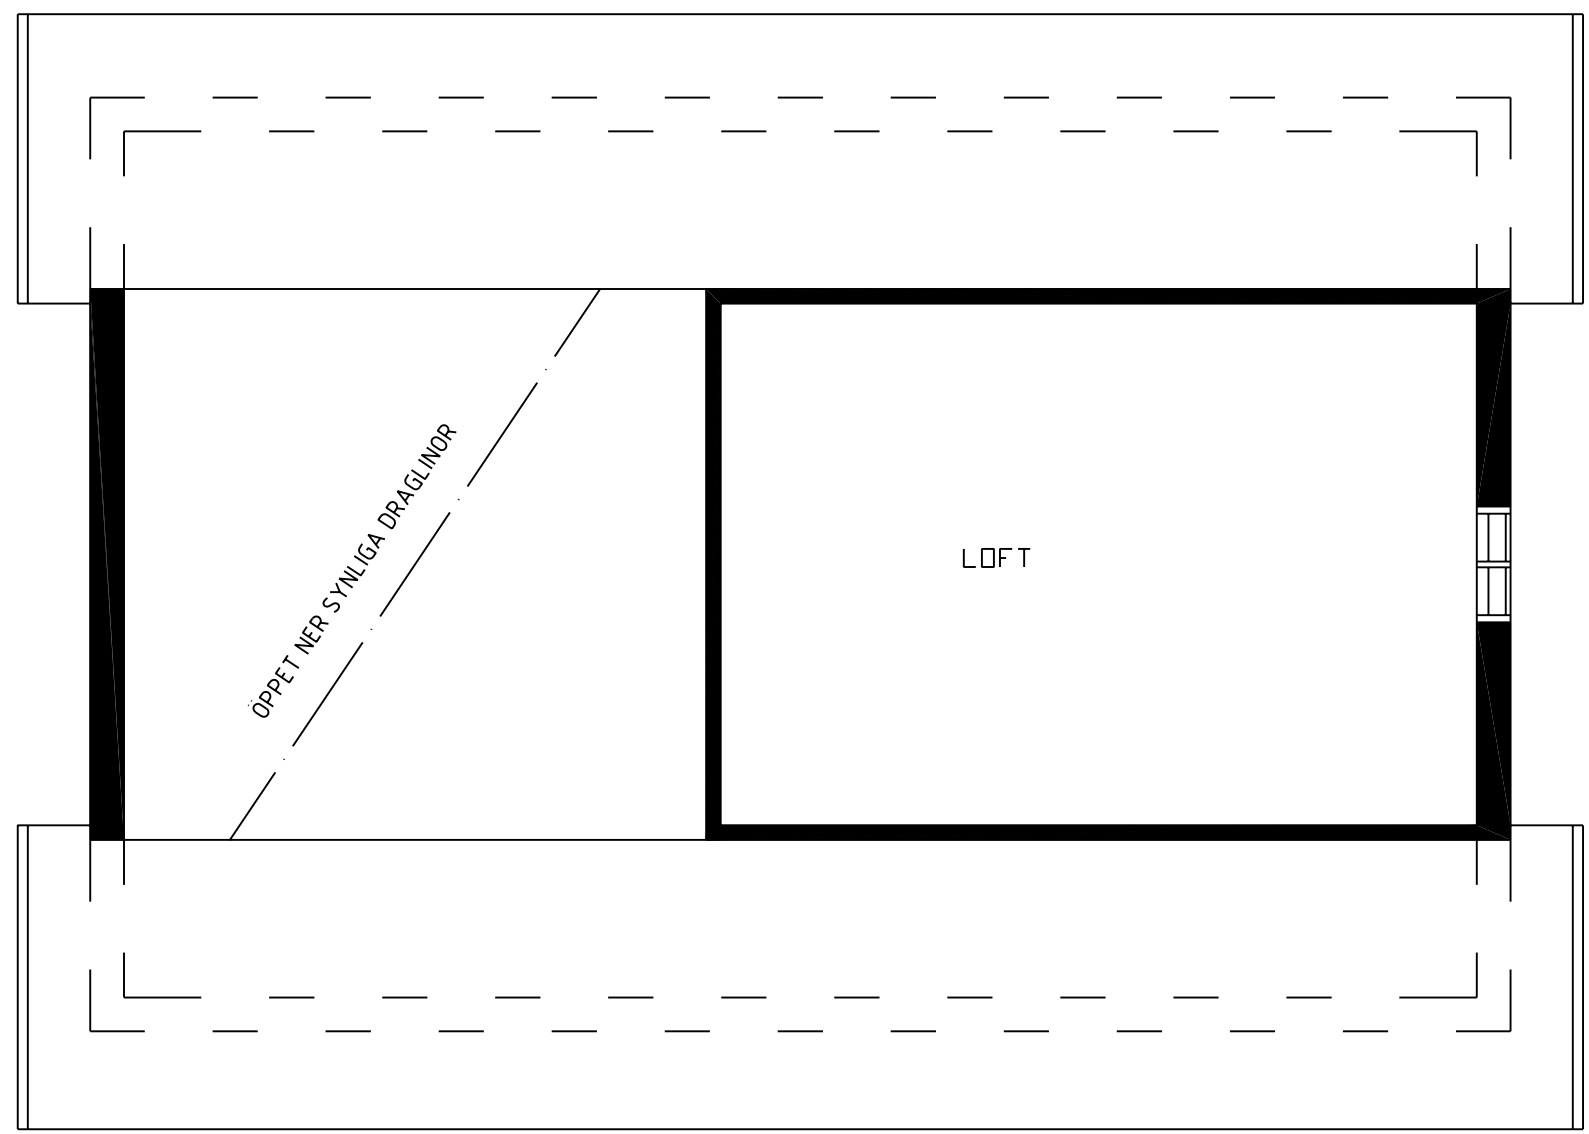

 CA-BODEN AB STUGOR FÖR SJÄLMONTAGE		MEBI SERIE	
		MESAND LOFTPLAN	
SIZE	DATE	DWG NO.	REV
	081208	05101383	
<small>Fiskaregatan 11 871 39 Hårnäsönd</small>		<small>www.cbodense.se 0611-21790</small>	<small>Christer Arberg Tele: 0705-984050</small>
SCALE 1:100/A3		Designed by: SMÅLÄNNING	SHEET

REVISIONS				
ZONE	REV	DESCRIPTION	DATE	APPROVED

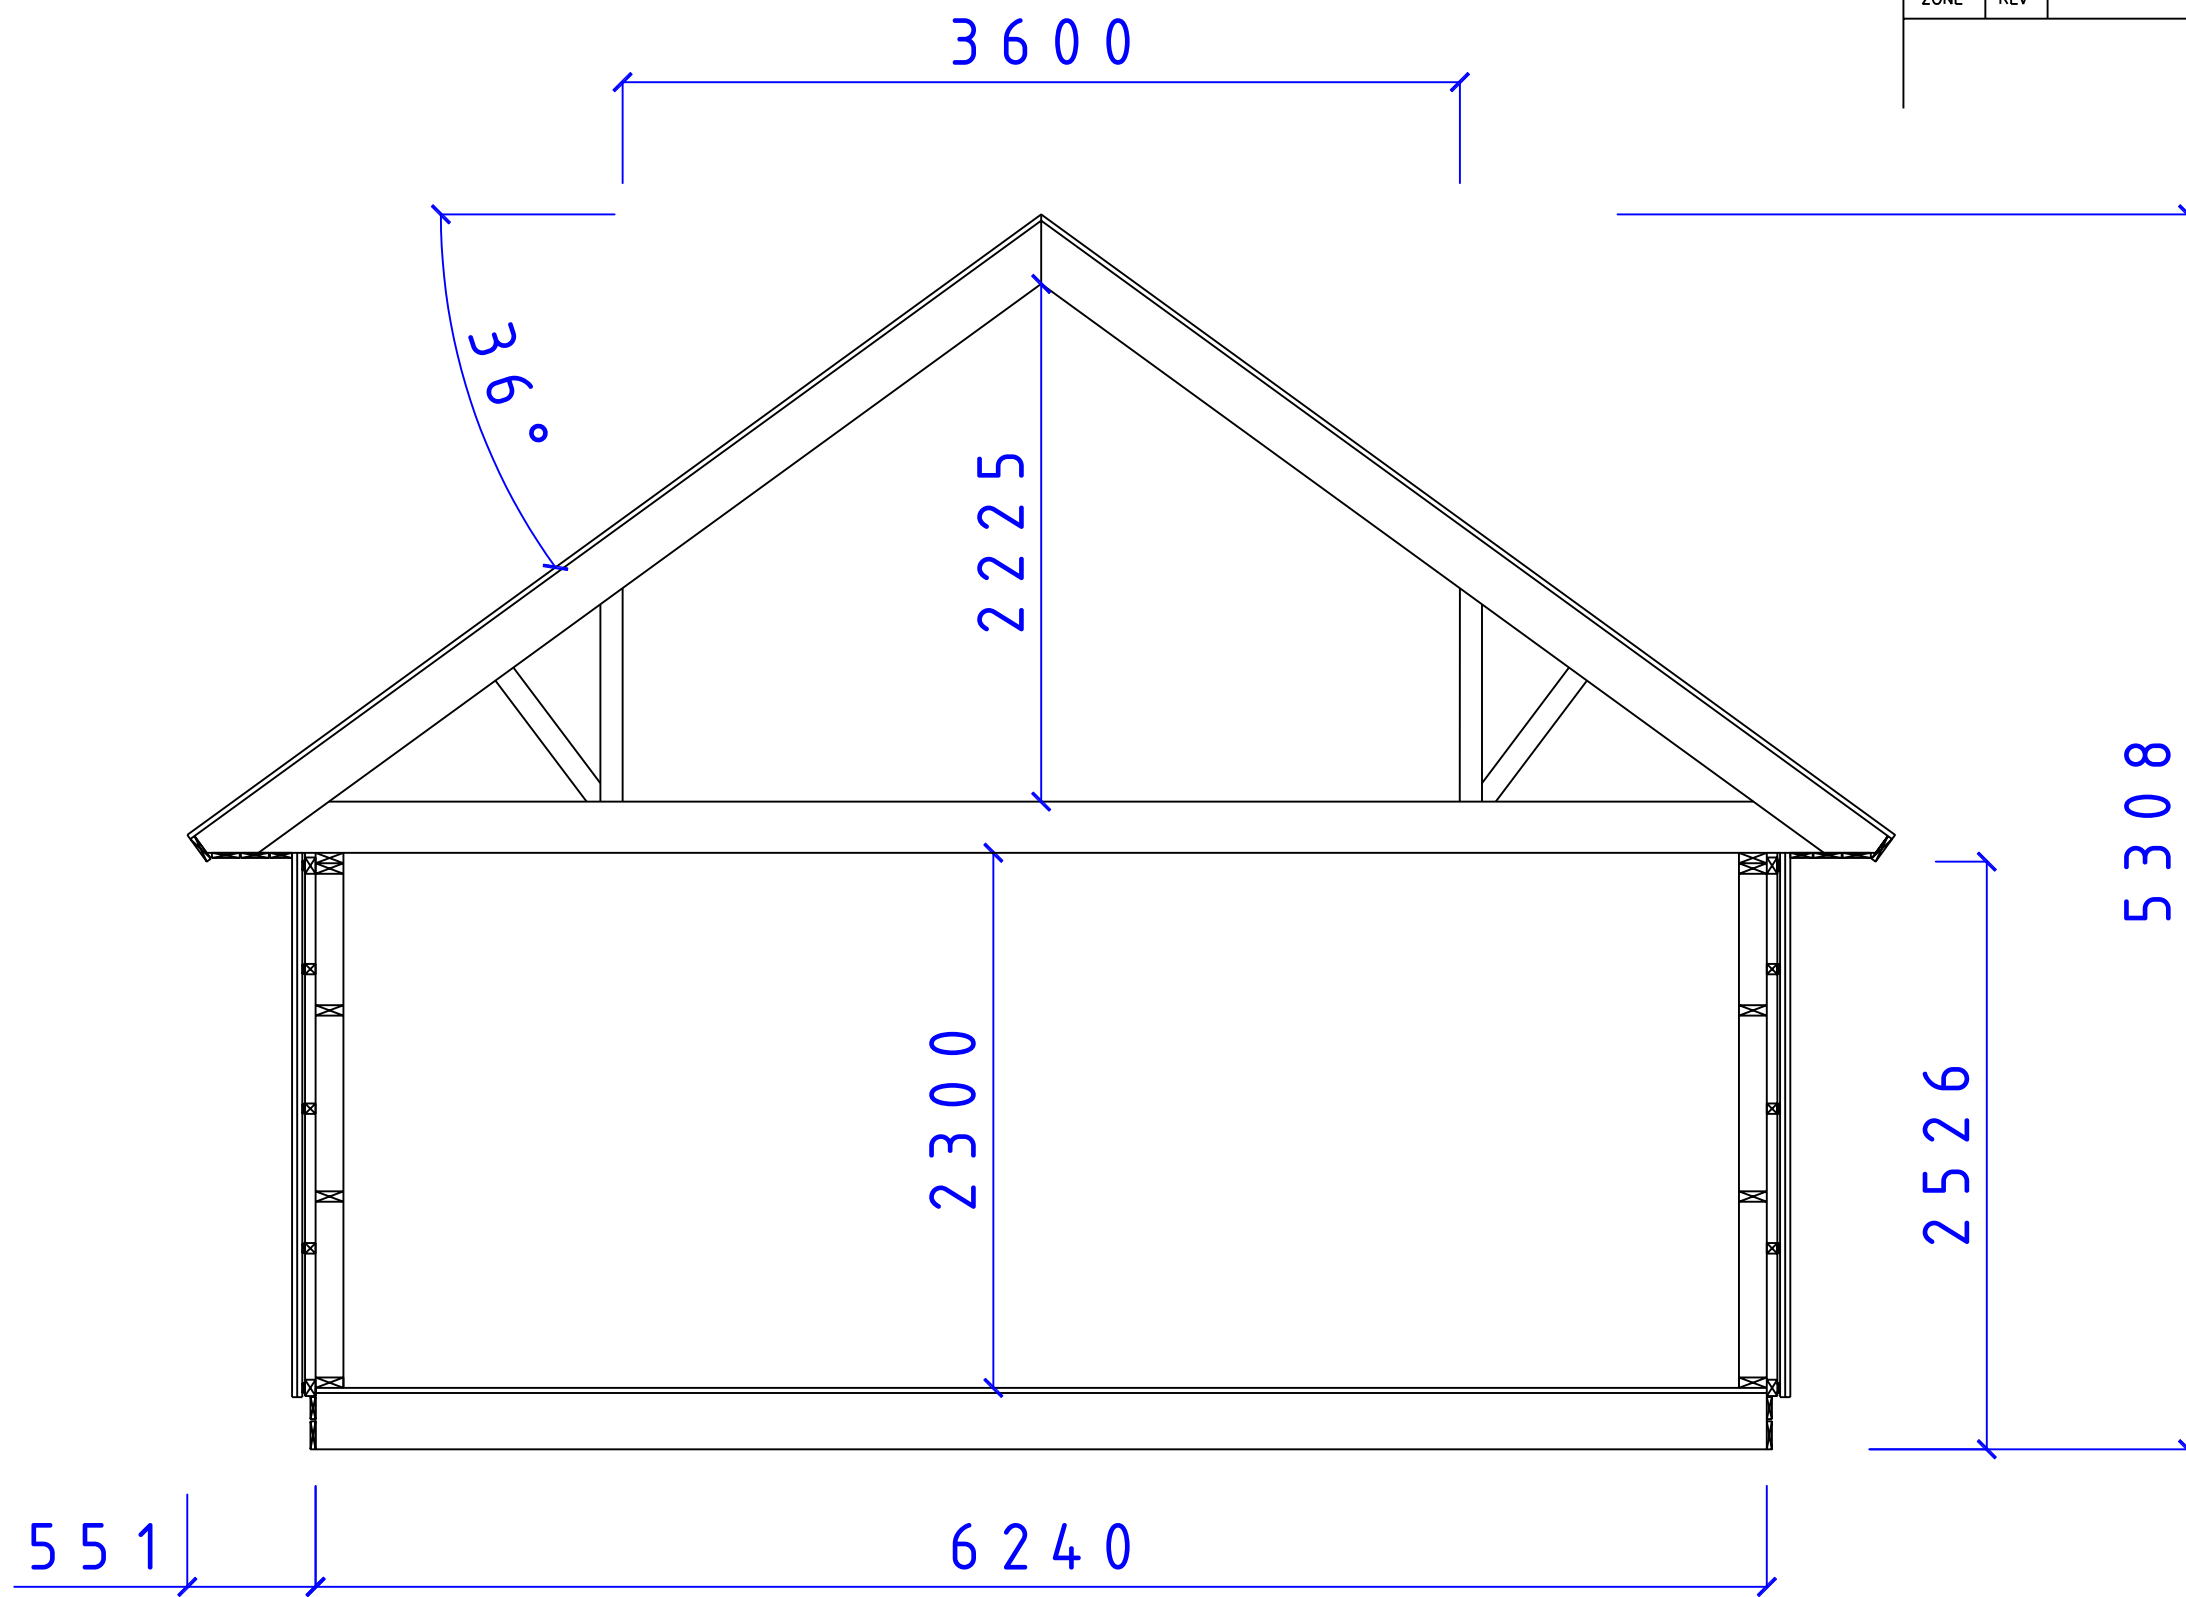

CA-BODEN AB
 STUGOR FÖR SJÄLMONTAGE

SERIE MEBI
 SEKTION MEBI SERIEN
 TAK 36° LOFT

SIZE	DATE	DWG NO.	REV
	081128	05101340	