


REVISIONS				
ZONE	REV	DESCRIPTION	DATE	APPROVED

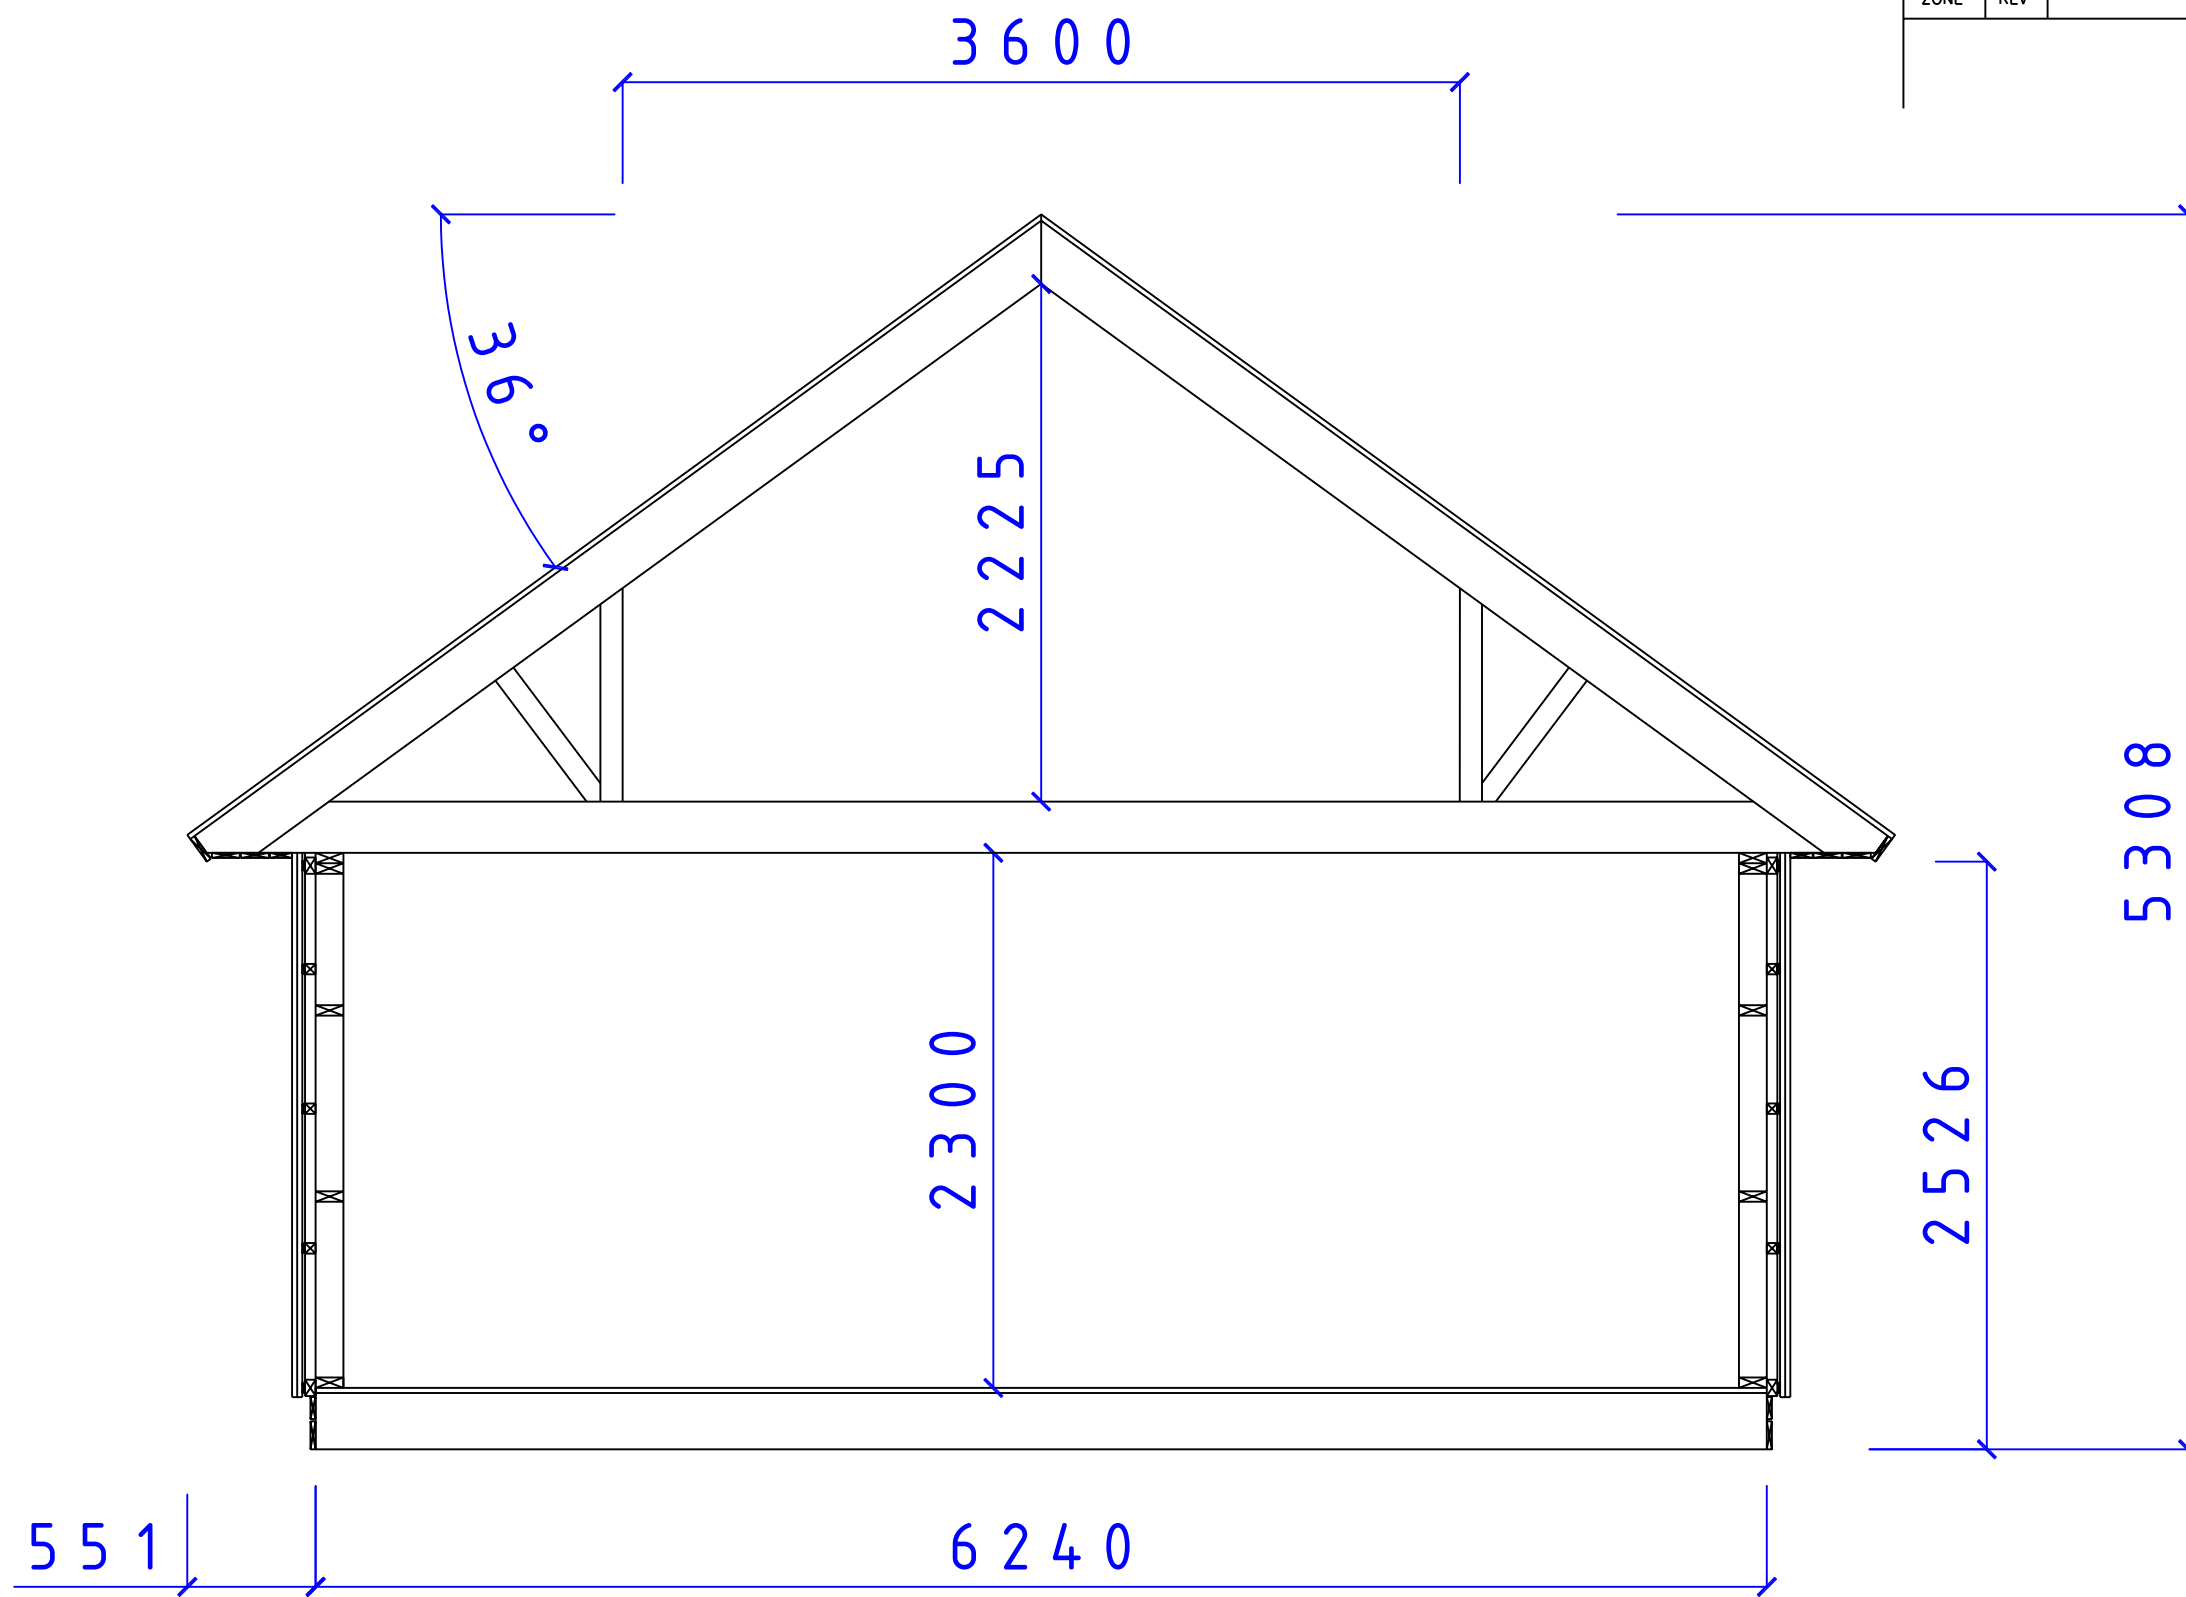

CA-BODEN AB
 STUGOR FÖR SJÄLMONTAGE

SERIE MEBI
 SEKTION MEBI SERIEN
 TAK 36° LOFT

SIZE	DATE	DWG NO.	REV
	081128	05101340	