


REVISIONS				
ZONE	REV	DESCRIPTION	DATE	APPROVED

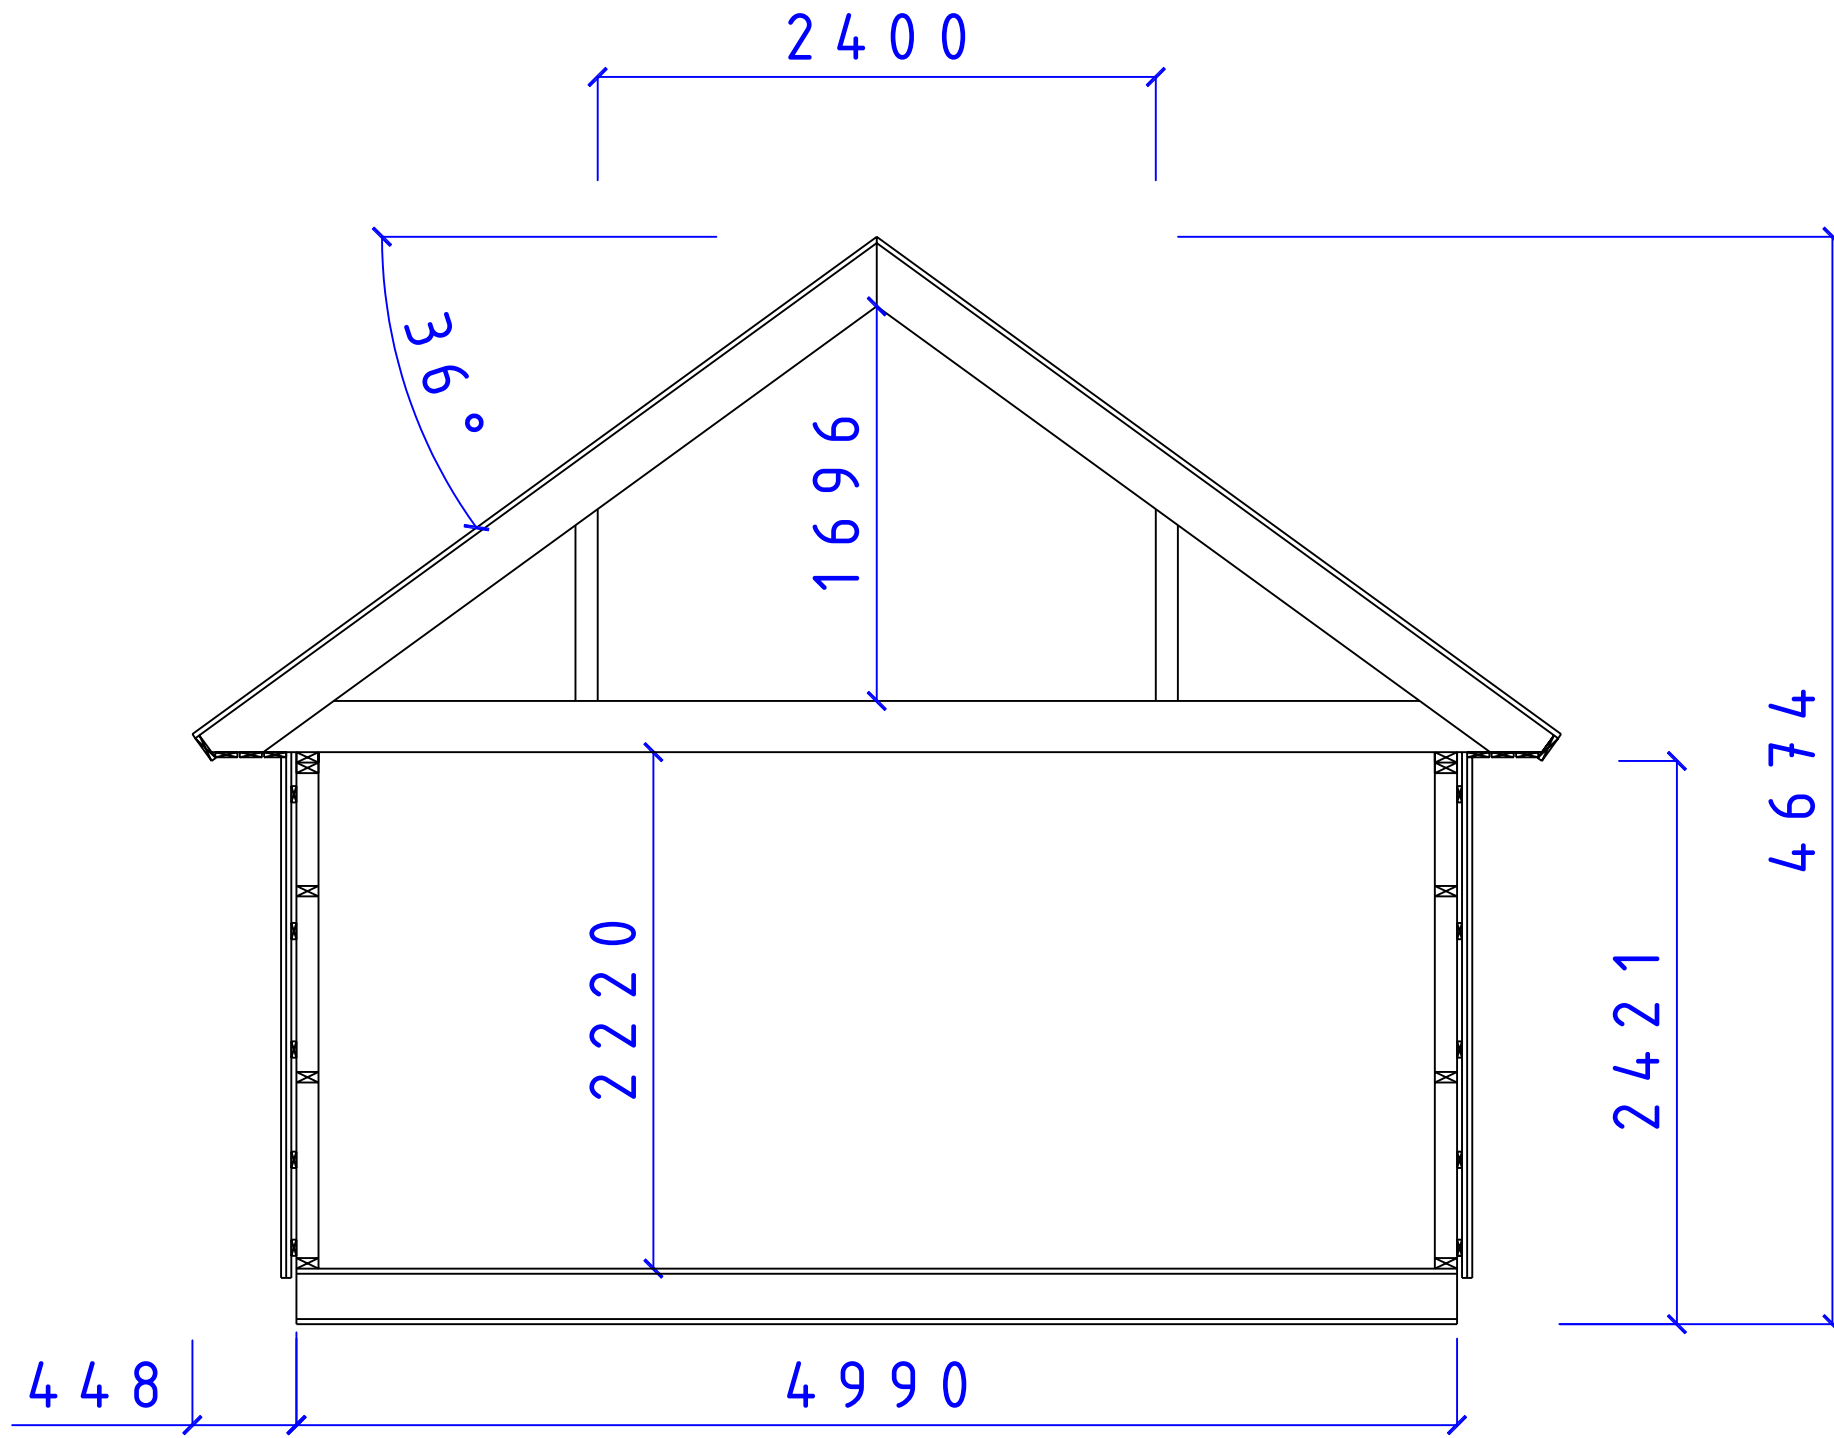

**CA-BODEN AB**  
STUGOR FÖR SJÄLMONTAGE

SERIE MEGA

SEKTION MEGA SERIEN  
TAK 36° LOFT

SIZE	DATE	DWG NO.	REV
	081130	05101346	