


REVISIONS				
ZONE	REV	DESCRIPTION	DATE	APPROVED

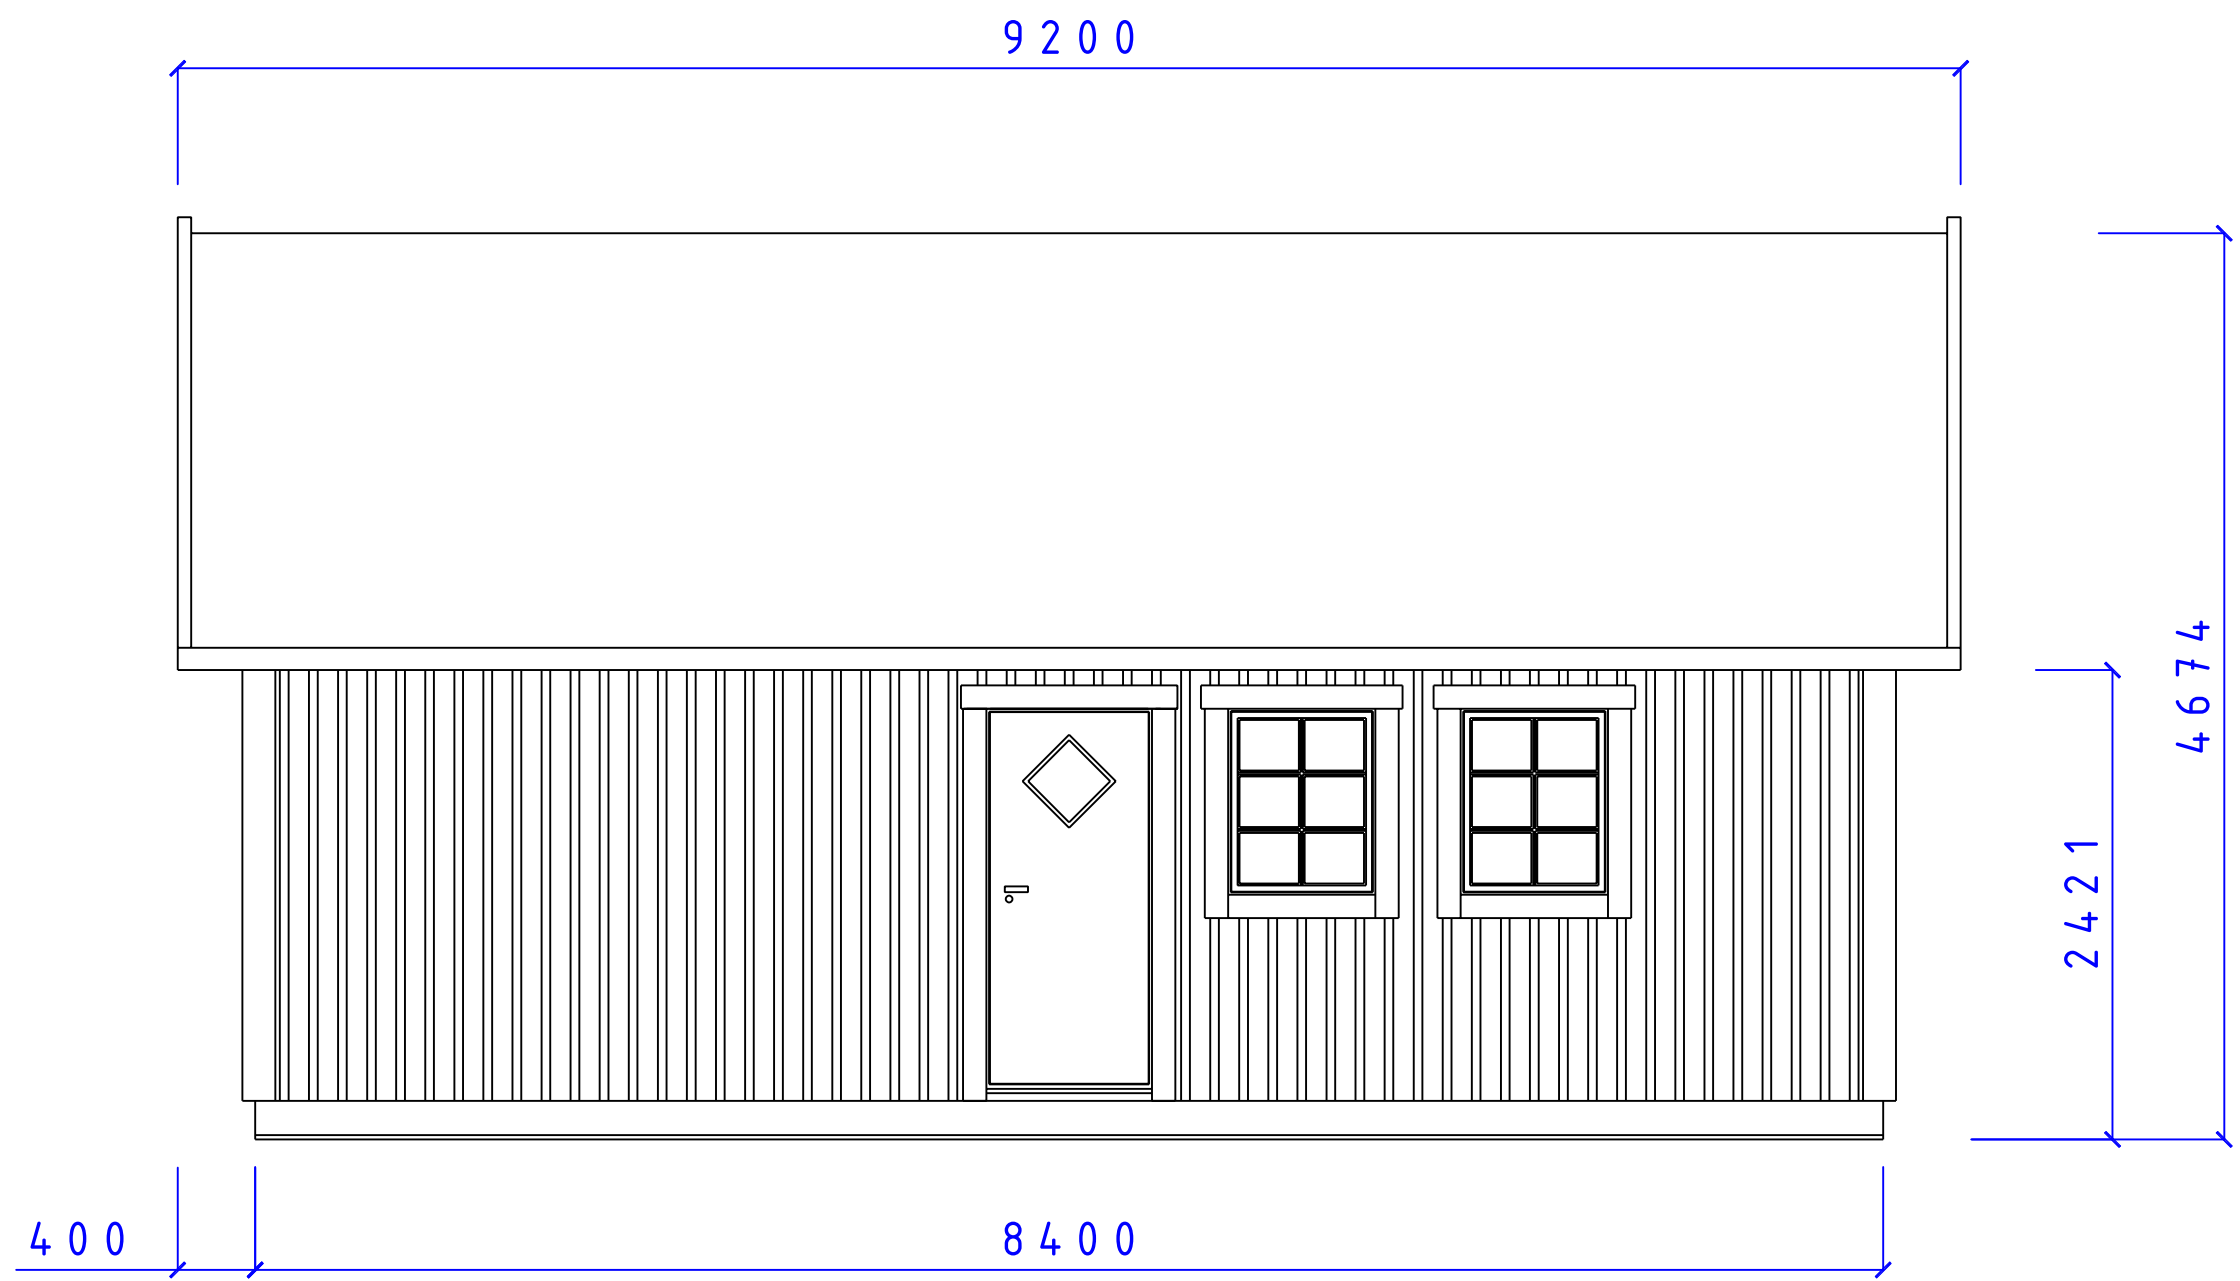

**CA-BODEN AB**  
STUGOR FÖR SJÄLMONTAGE

Fiskärsgatan 11  
871 39 Håröstrand


ca-boden.se  
0611-21790

Christer Arnborg  
Tele: 0705-984050

SERIE MEGA			
BJÖRKBACKA FASAD			
F8x10 D9x20 T36°			
SIZE	DATE	DWG NO.	REV
	090223	05101597	
SCALE: 1:100/A3		Designed by: SMÅLÄNNING	
SHEET			

REVISIONS

ZONE	REV	DESCRIPTION	DATE	APPROVED
------	-----	-------------	------	----------

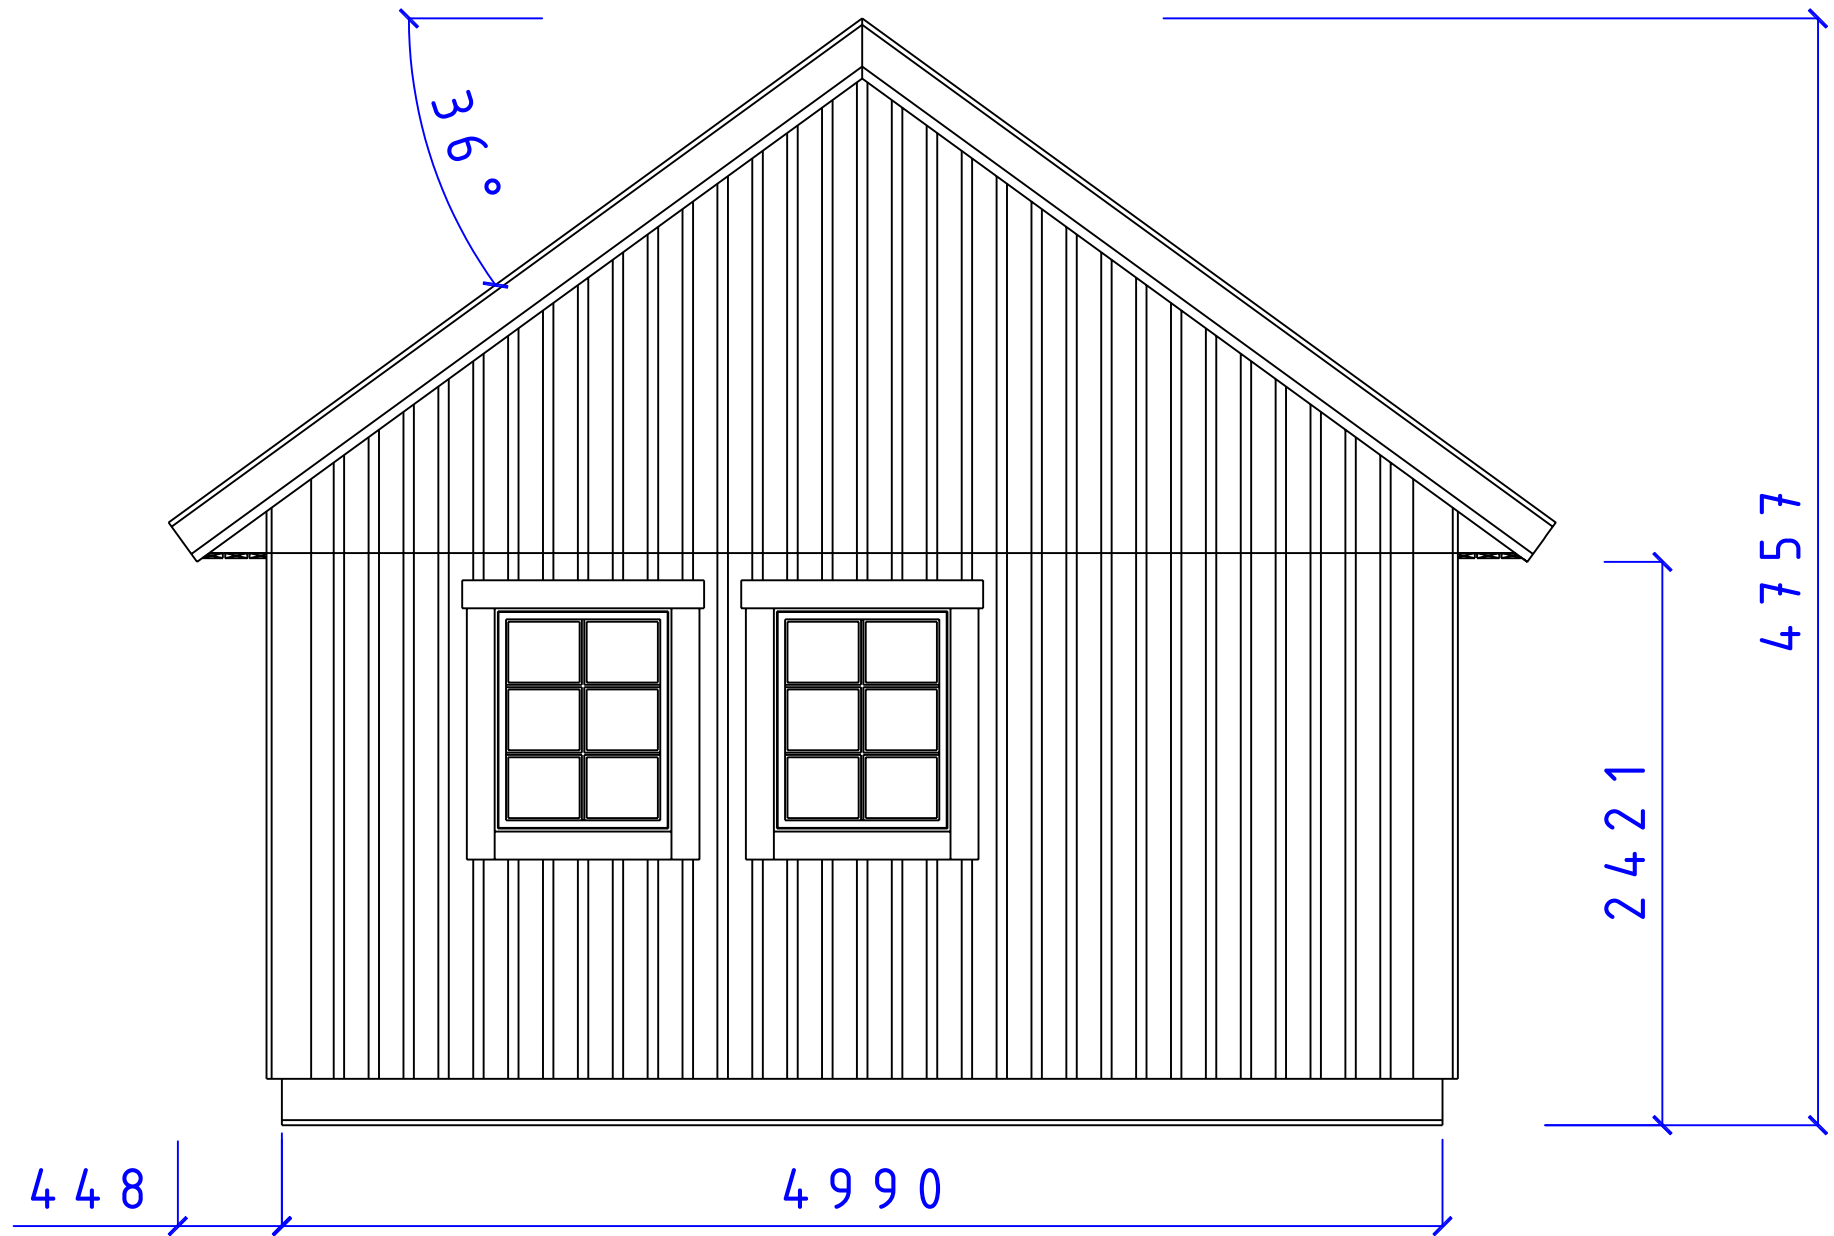


**CA-BODEN AB**  
STUGOR FÖR SJÄLMONTAGE


SERIE MEGA

FASAD GAVEL  
F 8 x 10 T 36°

SIZE	DATE	DWG NO.	REV
	090212	05101550	


REVISIONS				
ZONE	REV	DESCRIPTION	DATE	APPROVED

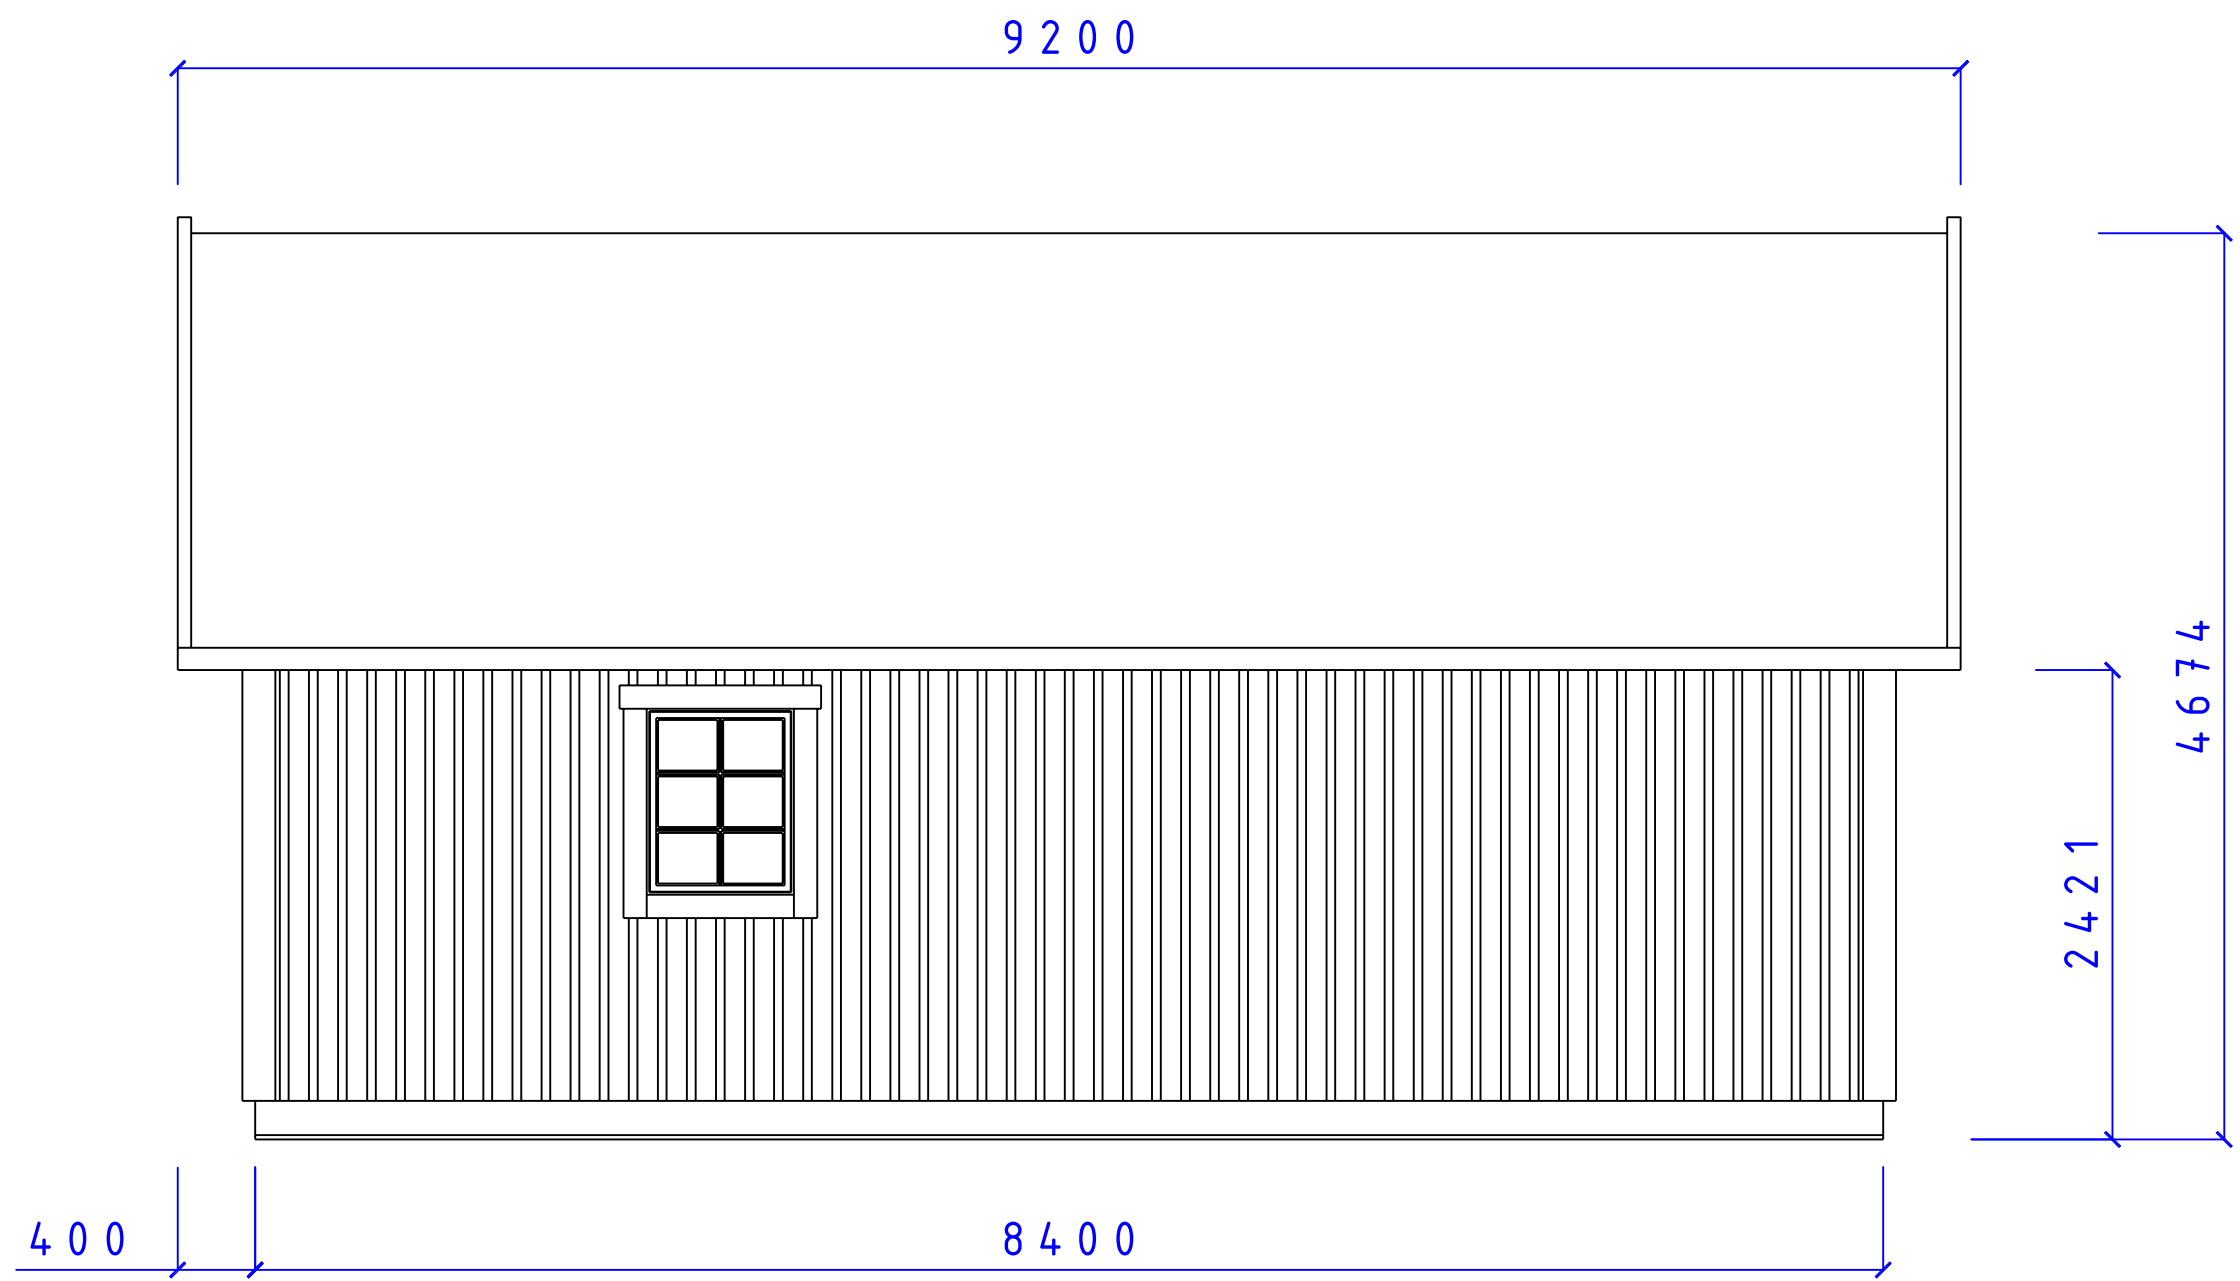

 <b>CA-BODEN AB</b> STUGOR FÖR SJÄLMONTAGE		SERIE MEGA		
		BJÖRKBACKA FASAD F8x10 T36°		
SIZE	DATE	DWG NO.	REV	
	090223	05101595		
<small>Fiskerigatan 11 871 39 Håröсанд</small>		<small>ca-boden.se 0611-21790</small>		<small>Christer Arnborg Tele: 0705-984050</small>
SCALE: 1:100/A3			Designed by: SMÅLÄNNING	SHEET

REVISIONS

ZONE	REV	DESCRIPTION	DATE	APPROVED
------	-----	-------------	------	----------

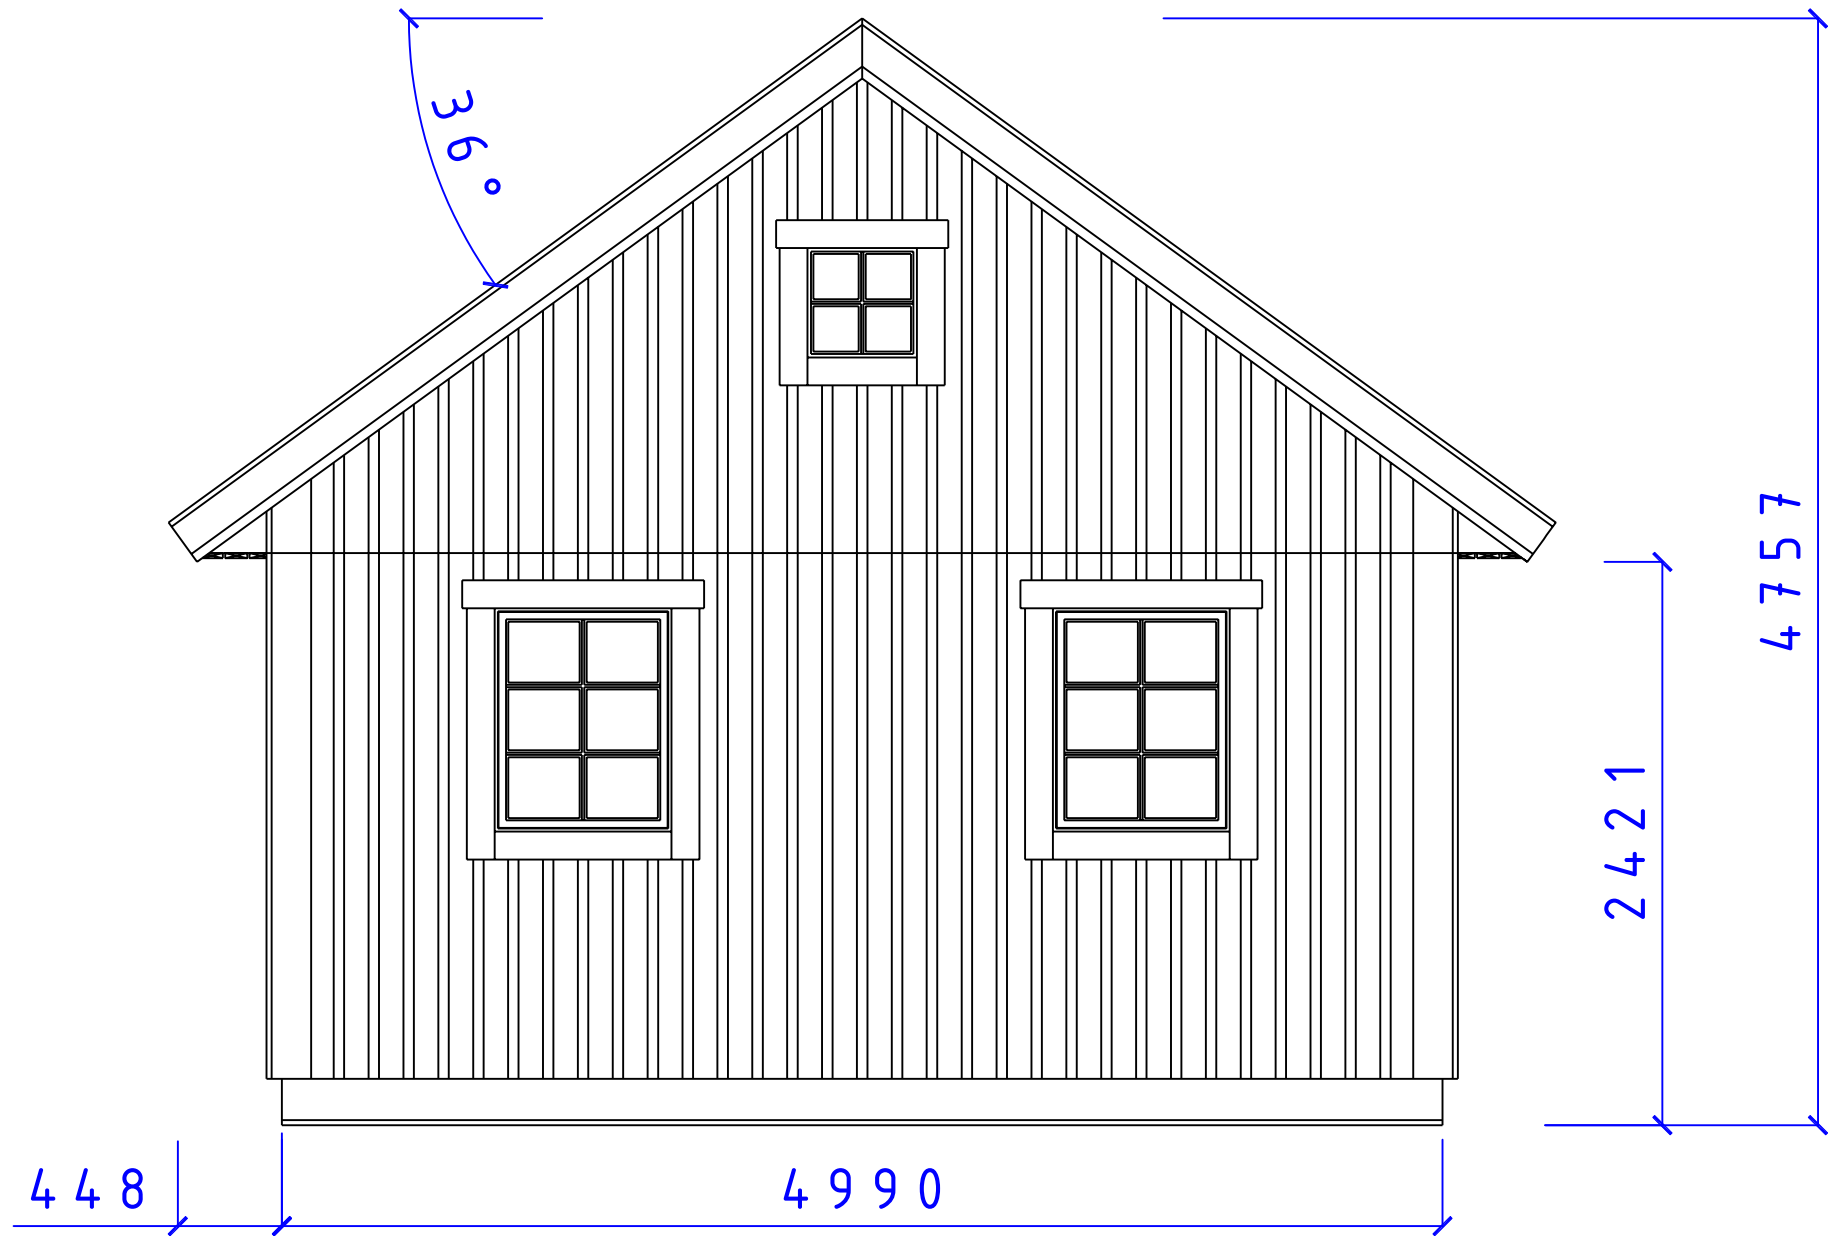

**CA-BODEN AB**  
 STUGOR FÖR SJÄLMONTAGE


SERIE MEGA


FASAD GAVEL

F 8 x 10 5 x 5 T 36°

SIZE	DATE	DWG NO.	REV
	090222	05101587	

REVISIONS				
ZONE	REV	DESCRIPTION	DATE	APPROVED

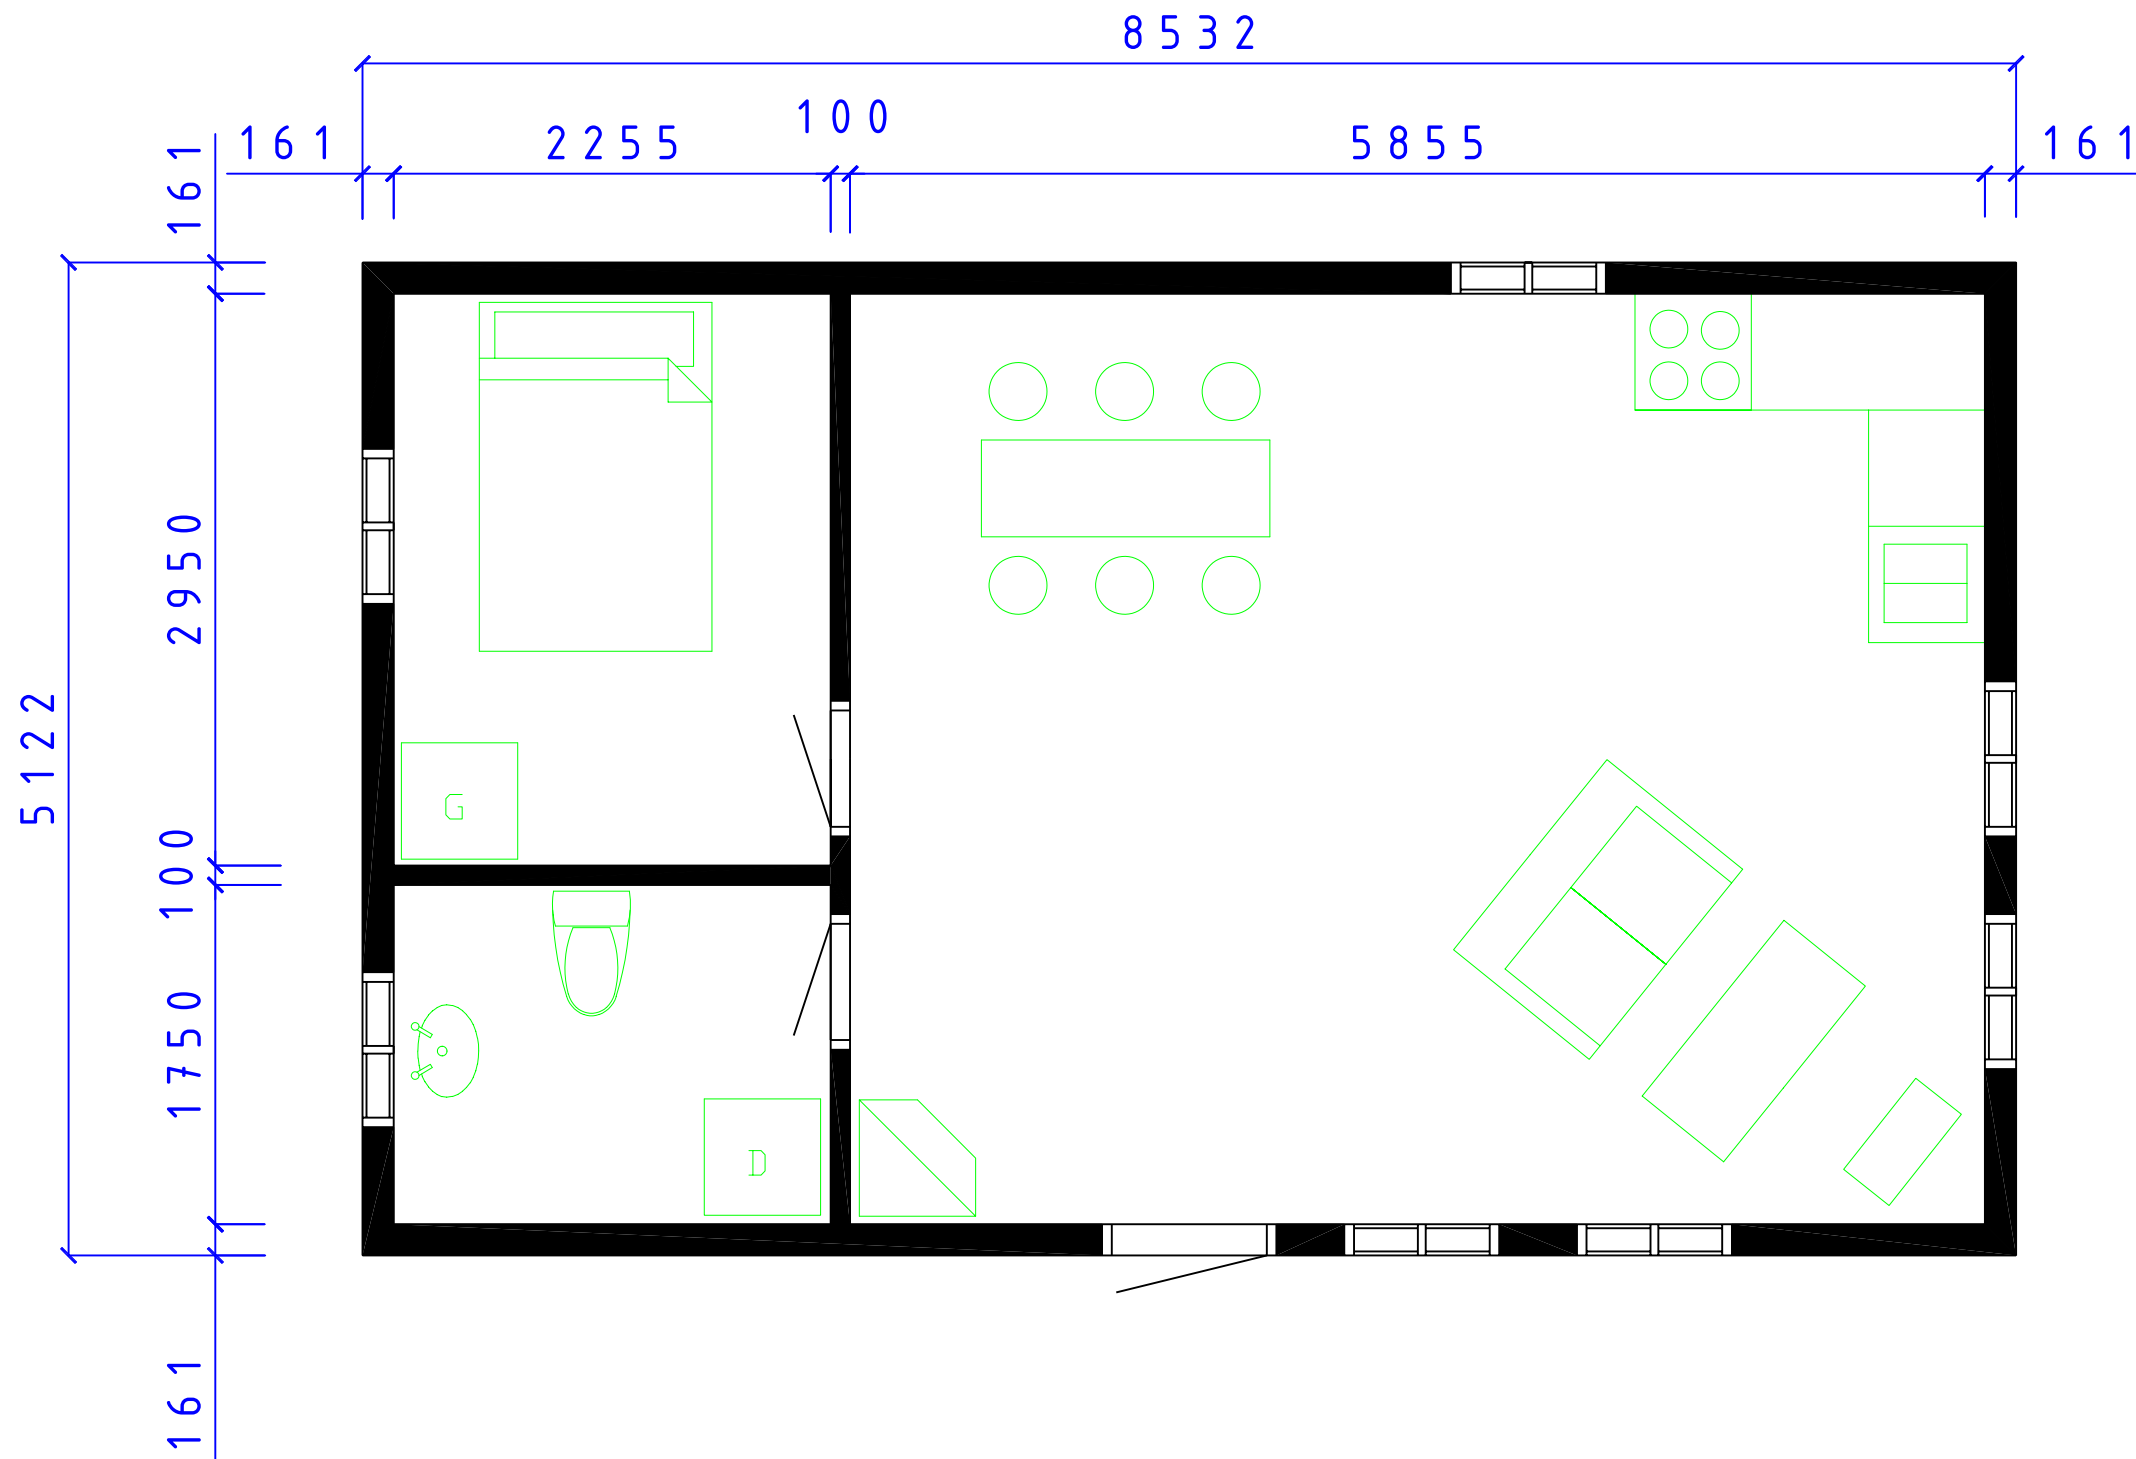



**CA-BODEN AB**  
STUGOR FÖR SJÄLMONTAGE

SERIE MEGA

BJÖRKBACKA

PLAN

SIZE	DATE	DWC NO.	REV
	090223	05101591	

Fiskarsgatan 11  
871 39 Herrörsund


www.caboden.se  
0611-21790

Christer Arnborg  
Tele: 0705-984050


SCALE: 1:100/A3  
Designed by: SMÅLÄNNING

SHEET


REVISIONS				
ZONE	REV	DESCRIPTION	DATE	APPROVED

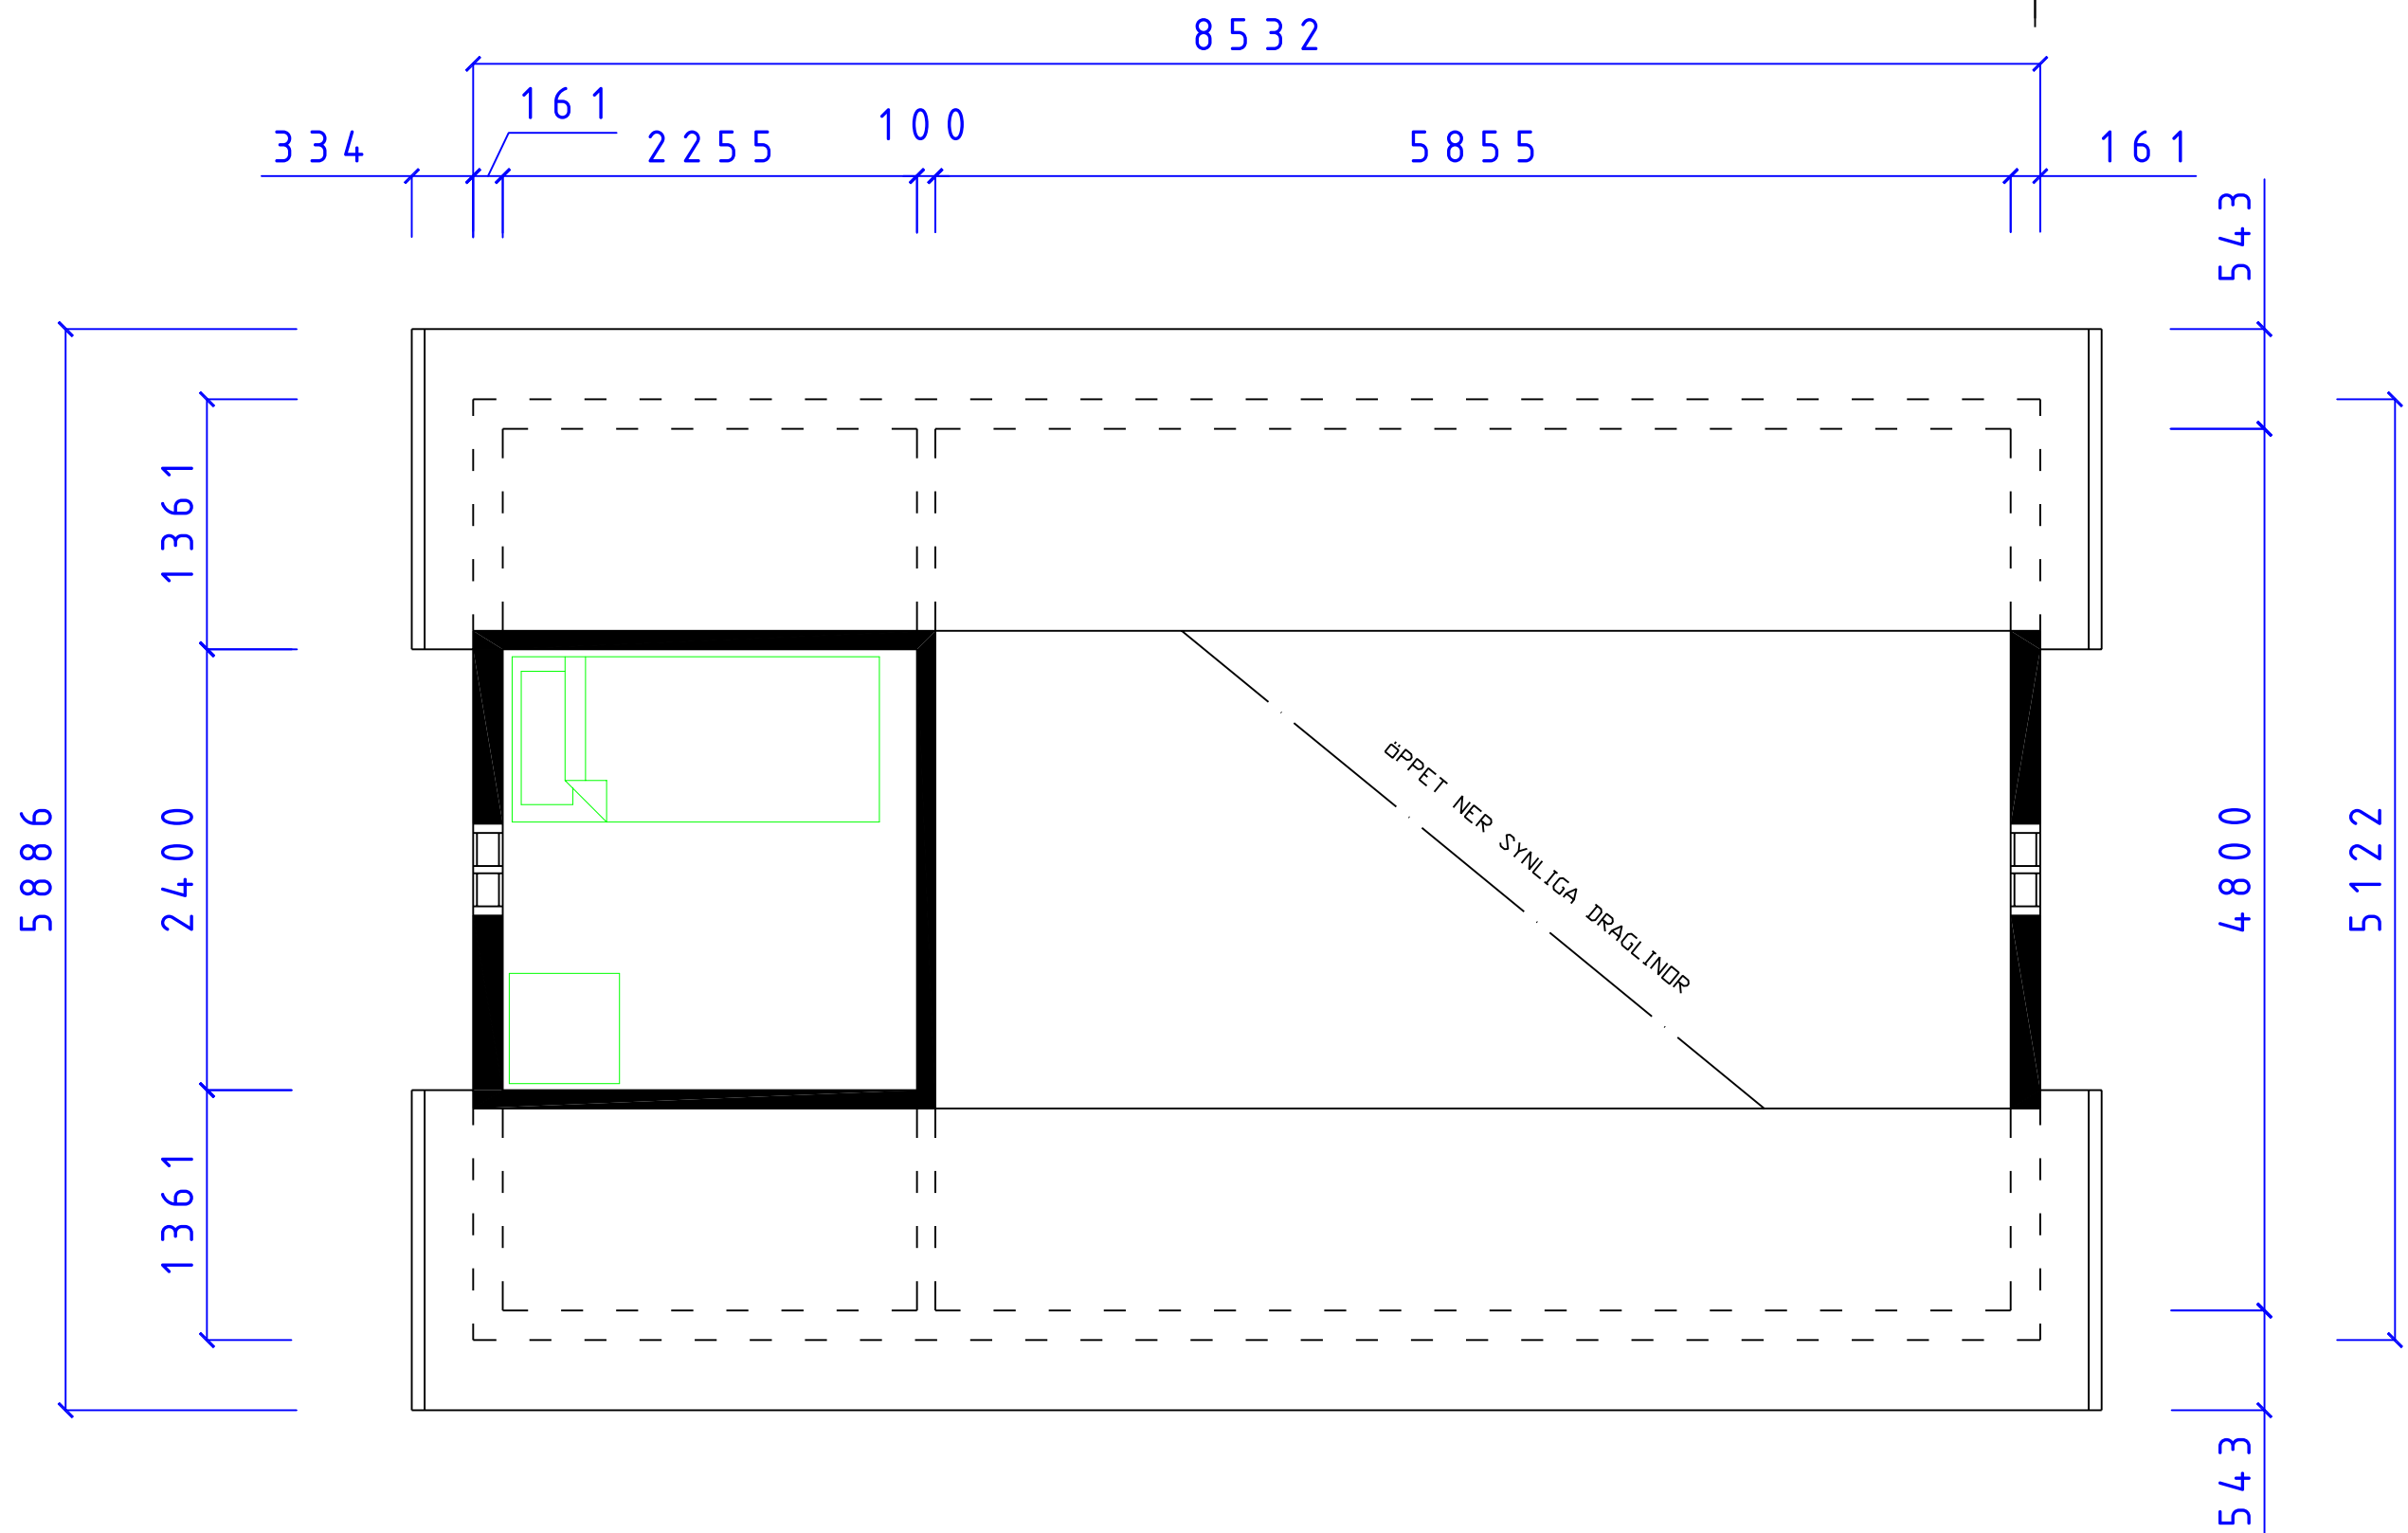

ÖPPET NER SYNLIGA DRAGLINOR

 <b>CA-BODEN AB</b> STUGOR FÖR SJÄLVMONTAGE		SERIE MEGA		
		BJÖRKBACKA LOFTPLAN		
SIZE	DATE	DWG NO.	REV	
	090223	05101593		
<small>Fiskerigatan 11 871 39 Herråsåsa</small>		<small>ca-boden.se 0611-21790</small>		<small>Christer Arnborg Tele: 0705-984058</small>
SCALE: 1:100/A3		Designed by: SMÅLÄNNING		SHEET

REVISIONS				
ZONE	REV	DESCRIPTION	DATE	APPROVED

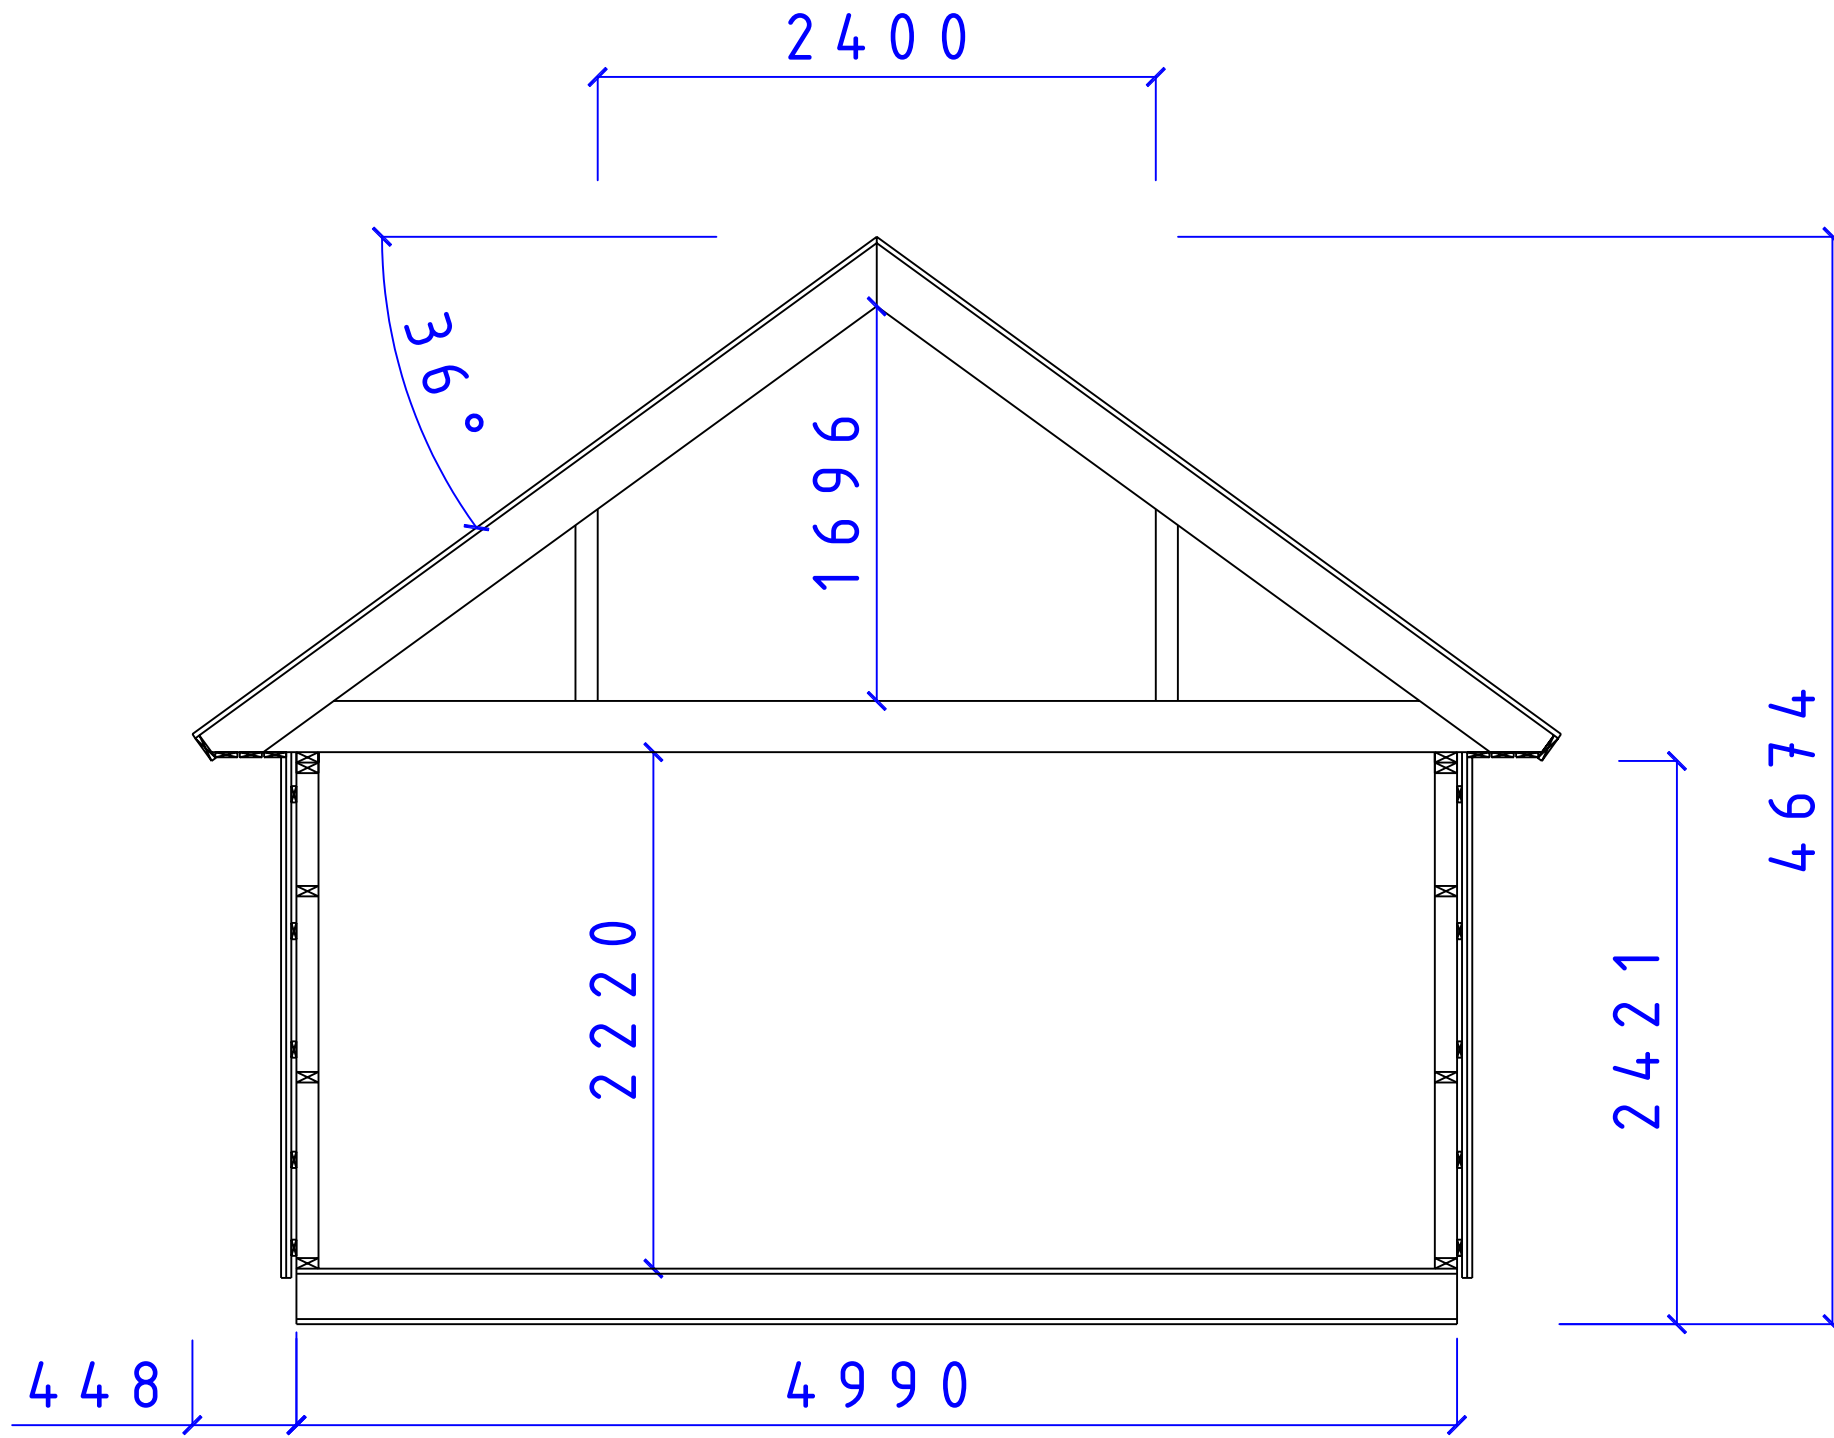

**CA-BODEN AB**  
 STUGOR FÖR SJÄLMONTAGE

SERIE MEGA

SEKTION MEGA SERIEN  
 TAK 36° LOFT

SIZE	DATE	DWG NO.	REV
	081130	05101346	