


REVISIONS

ZONE	REV	DESCRIPTION	DATE	APPROVED
------	-----	-------------	------	----------

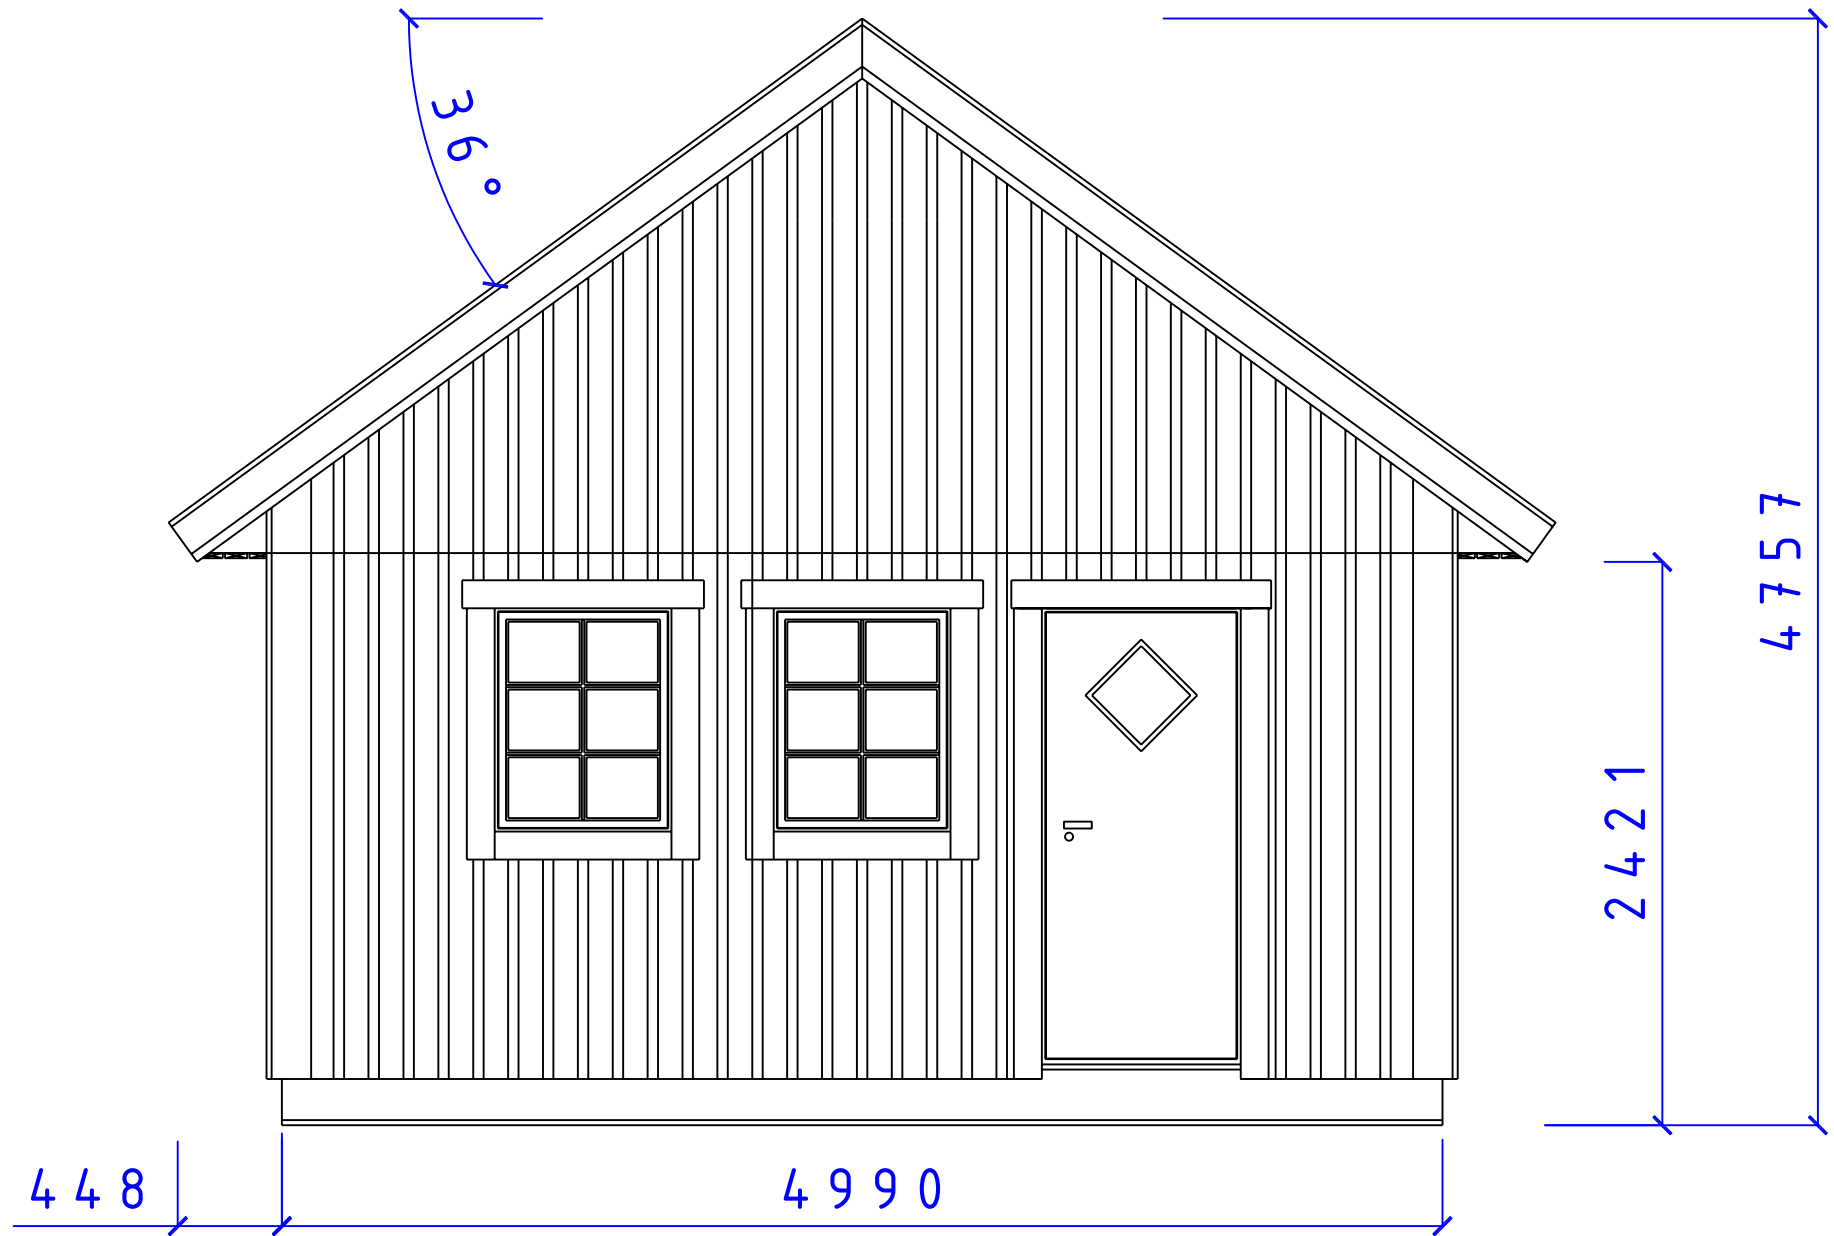

CA-BODEN AB
STUGOR FÖR SJÄLMONTAGE


SERIE MEGA


FASAD GAVEL

F 8 x 10 D 9 x 20 T 36°

SIZE	DATE	DWG NO.	REV
	090301	05101598	


REVISIONS				
ZONE	REV	DESCRIPTION	DATE	APPROVED

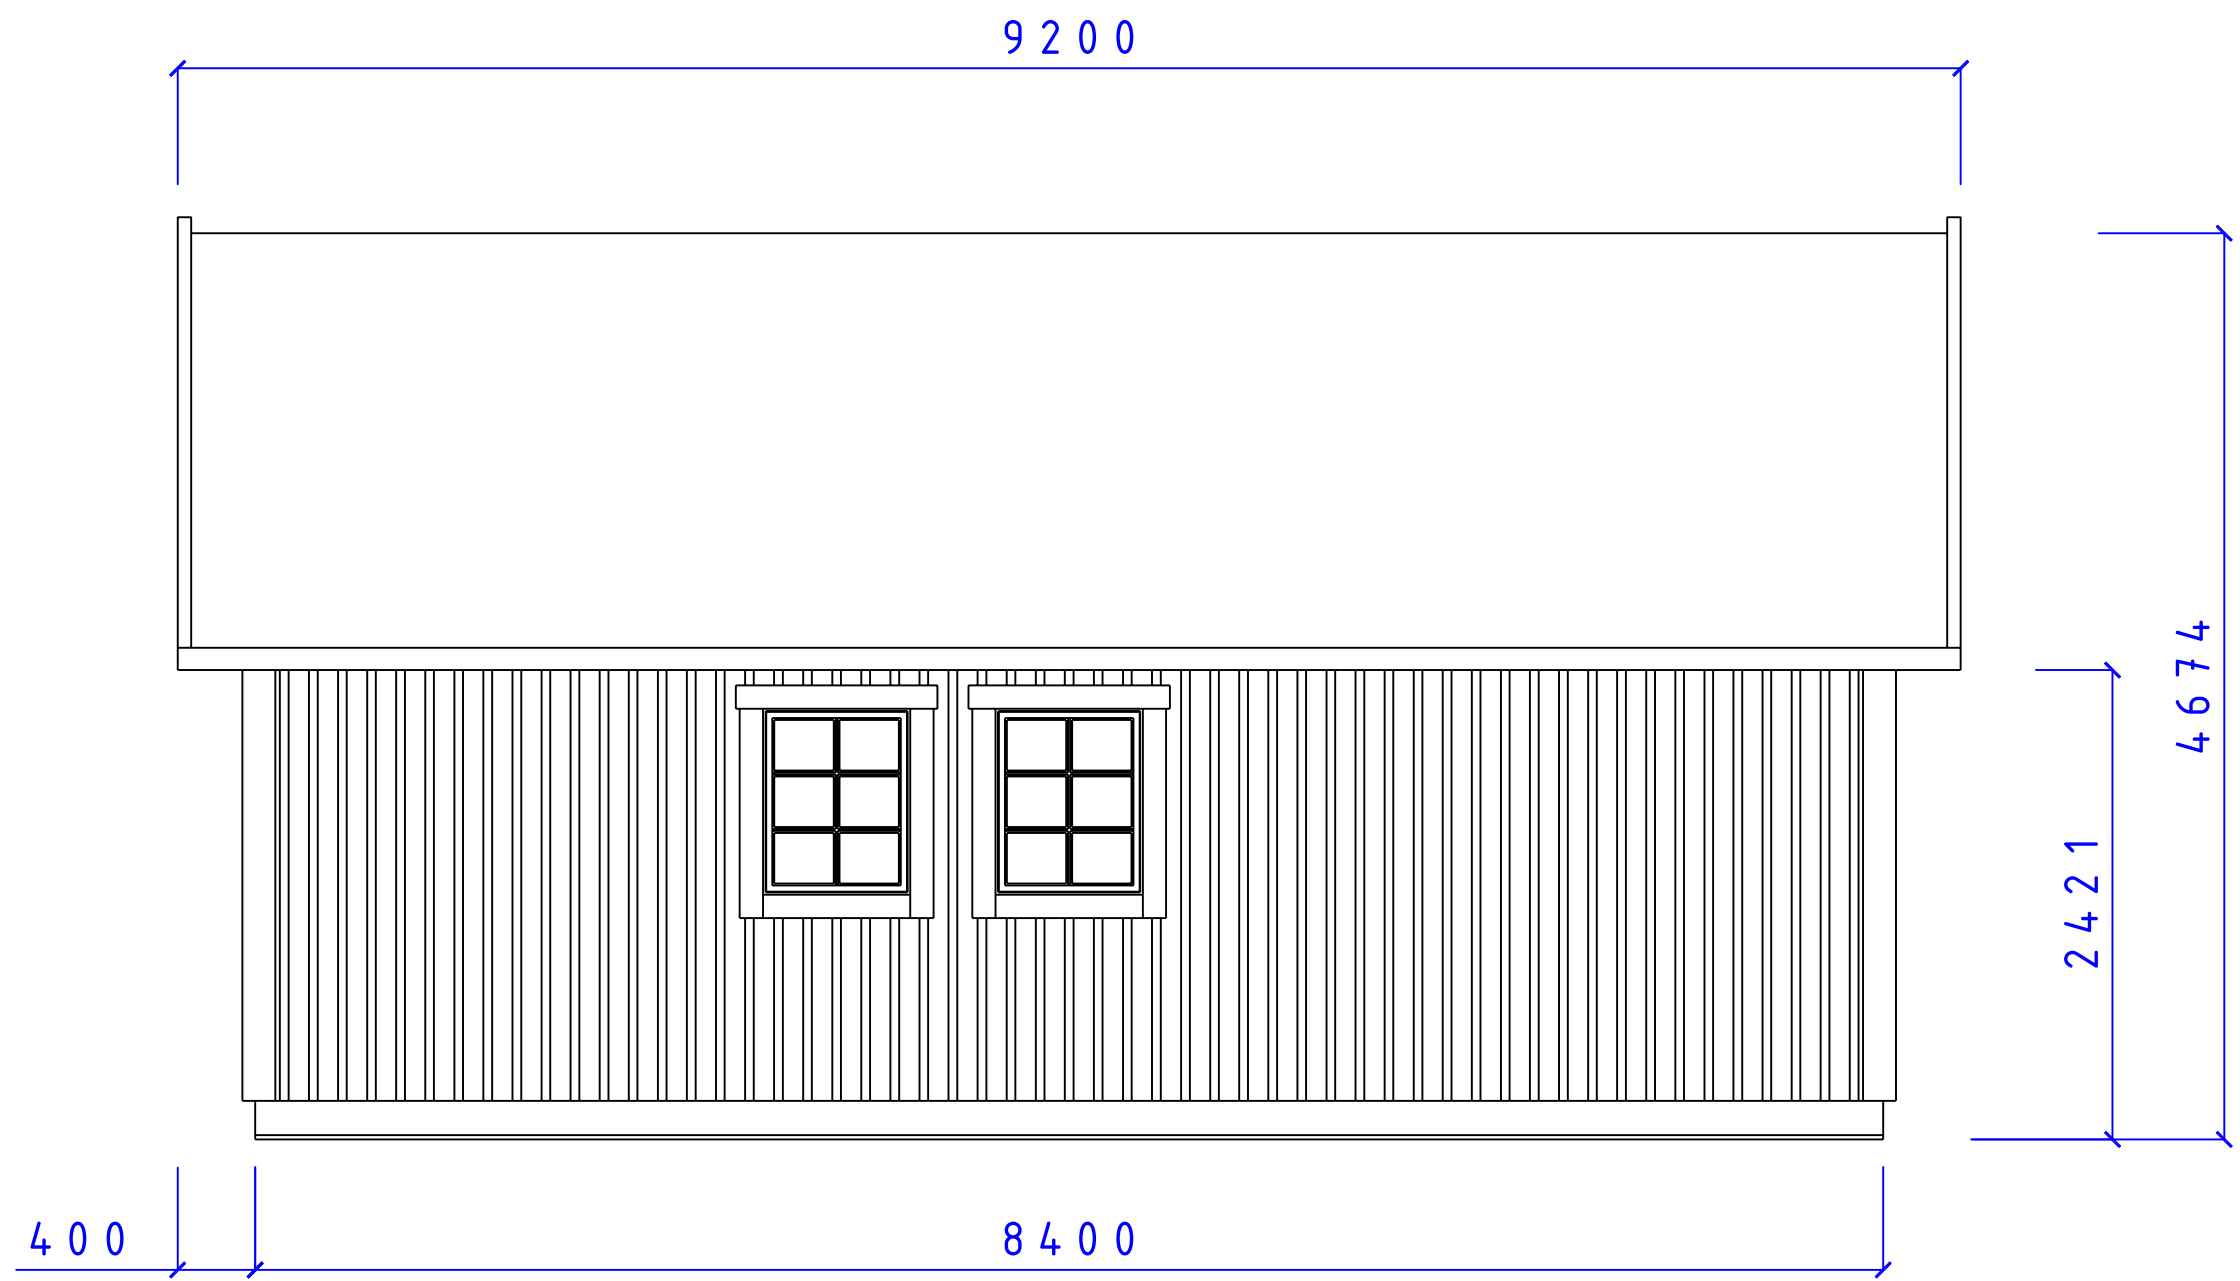

 <p>CA-BODEN AB STUGOR FÖR SJÄLMONTAGE</p>	SERIE MEGA			
	BJÖRKBACKA FASAD F8x10 T36°			
	SIZE	DATE	DWG NO.	REV
	090223	05101596		
<small>Fiskerigatan 11 871 39 Håröсанд</small>		<small>ca-boden.se 0611-21790</small>		<small>Christer Arnborg Tele: 0705-984050</small>
SCALE: 1:100/A3			Designed by: SMÅLÄNNING	SHEET

REVISIONS

ZONE	REV	DESCRIPTION	DATE	APPROVED
------	-----	-------------	------	----------

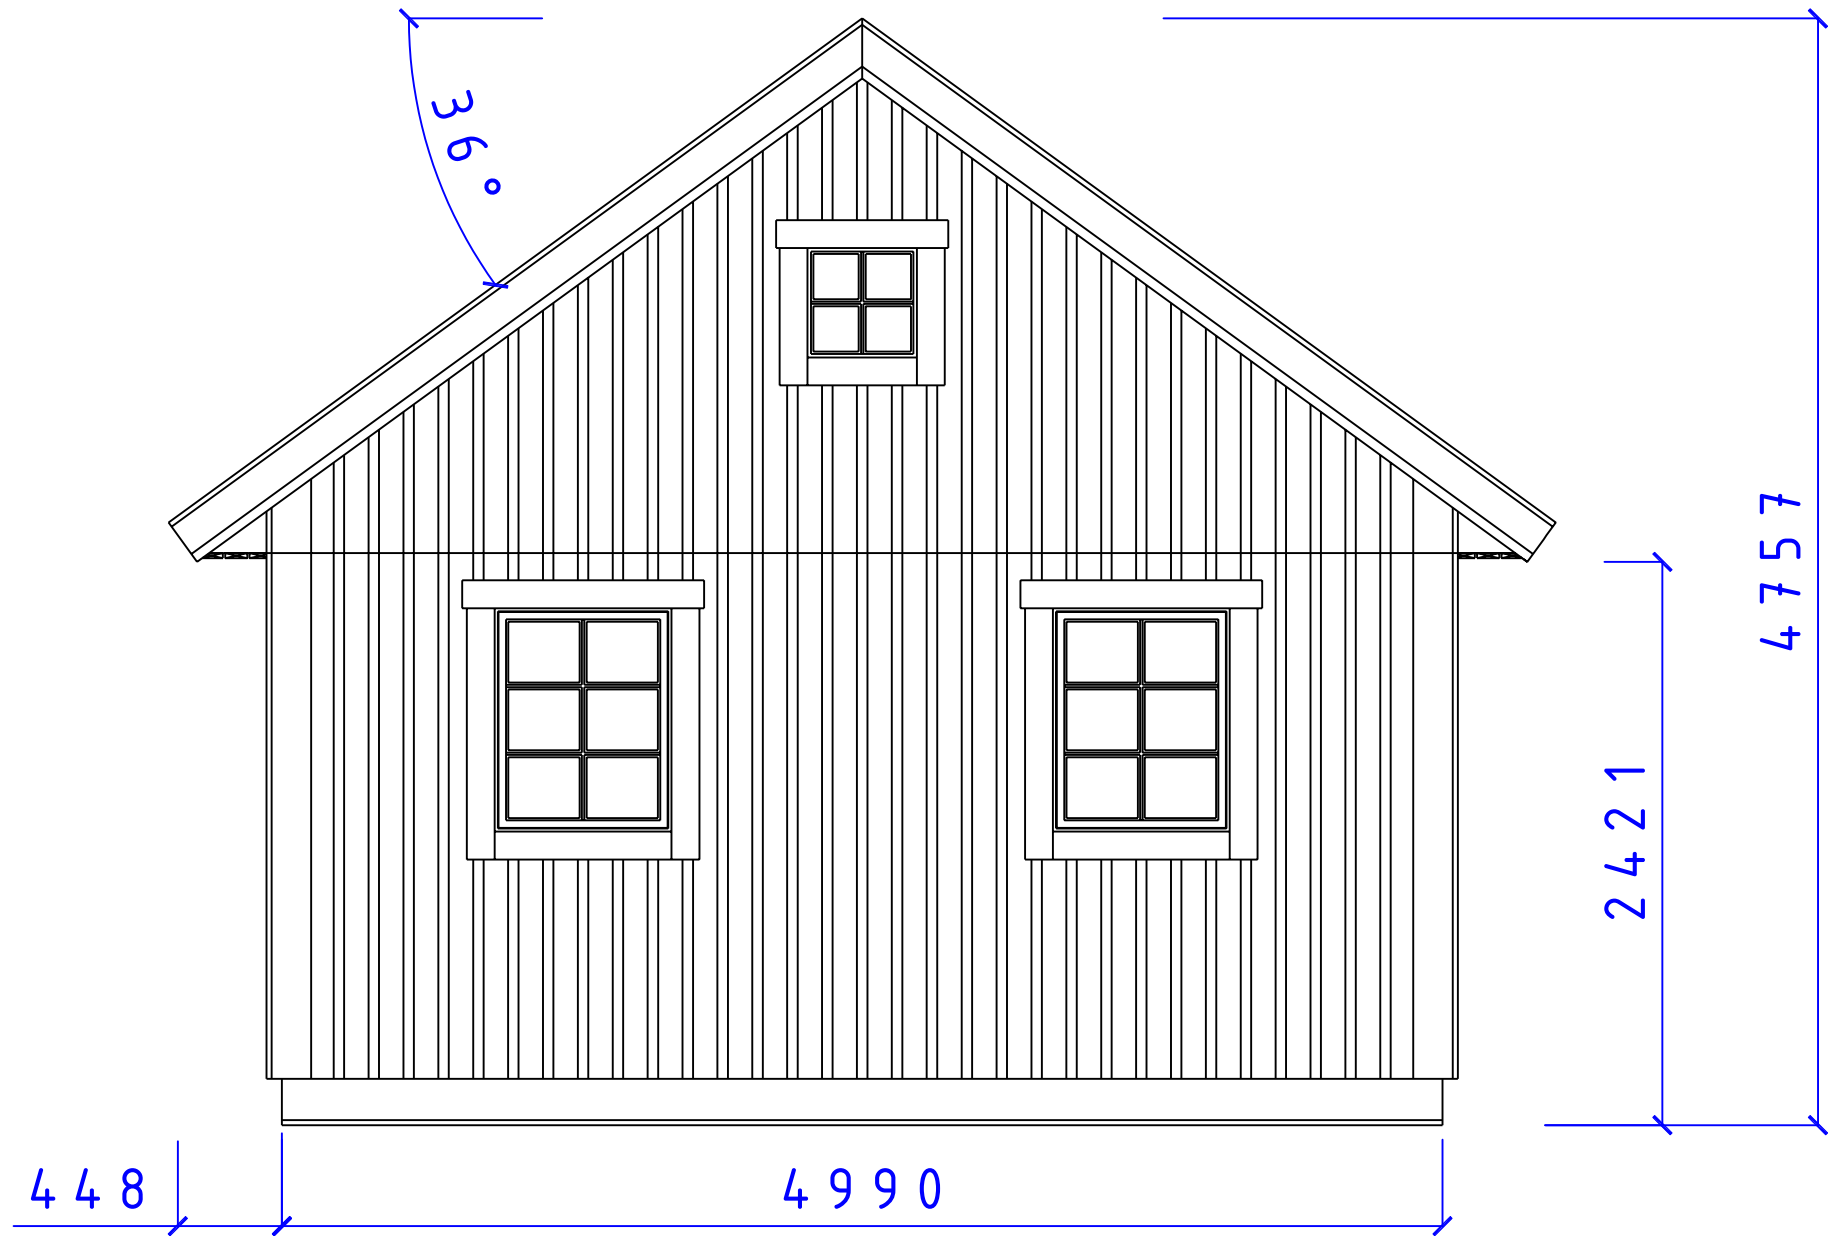

CA-BODEN AB
STUGOR FÖR SJÄLMONTAGE


SERIE MEGA


FASAD GAVEL

F 8 x 10 5 x 5 T 36°


SIZE	DATE	DWG NO.	REV
	090222	05101587	


REVISIONS				
ZONE	REV	DESCRIPTION	DATE	APPROVED

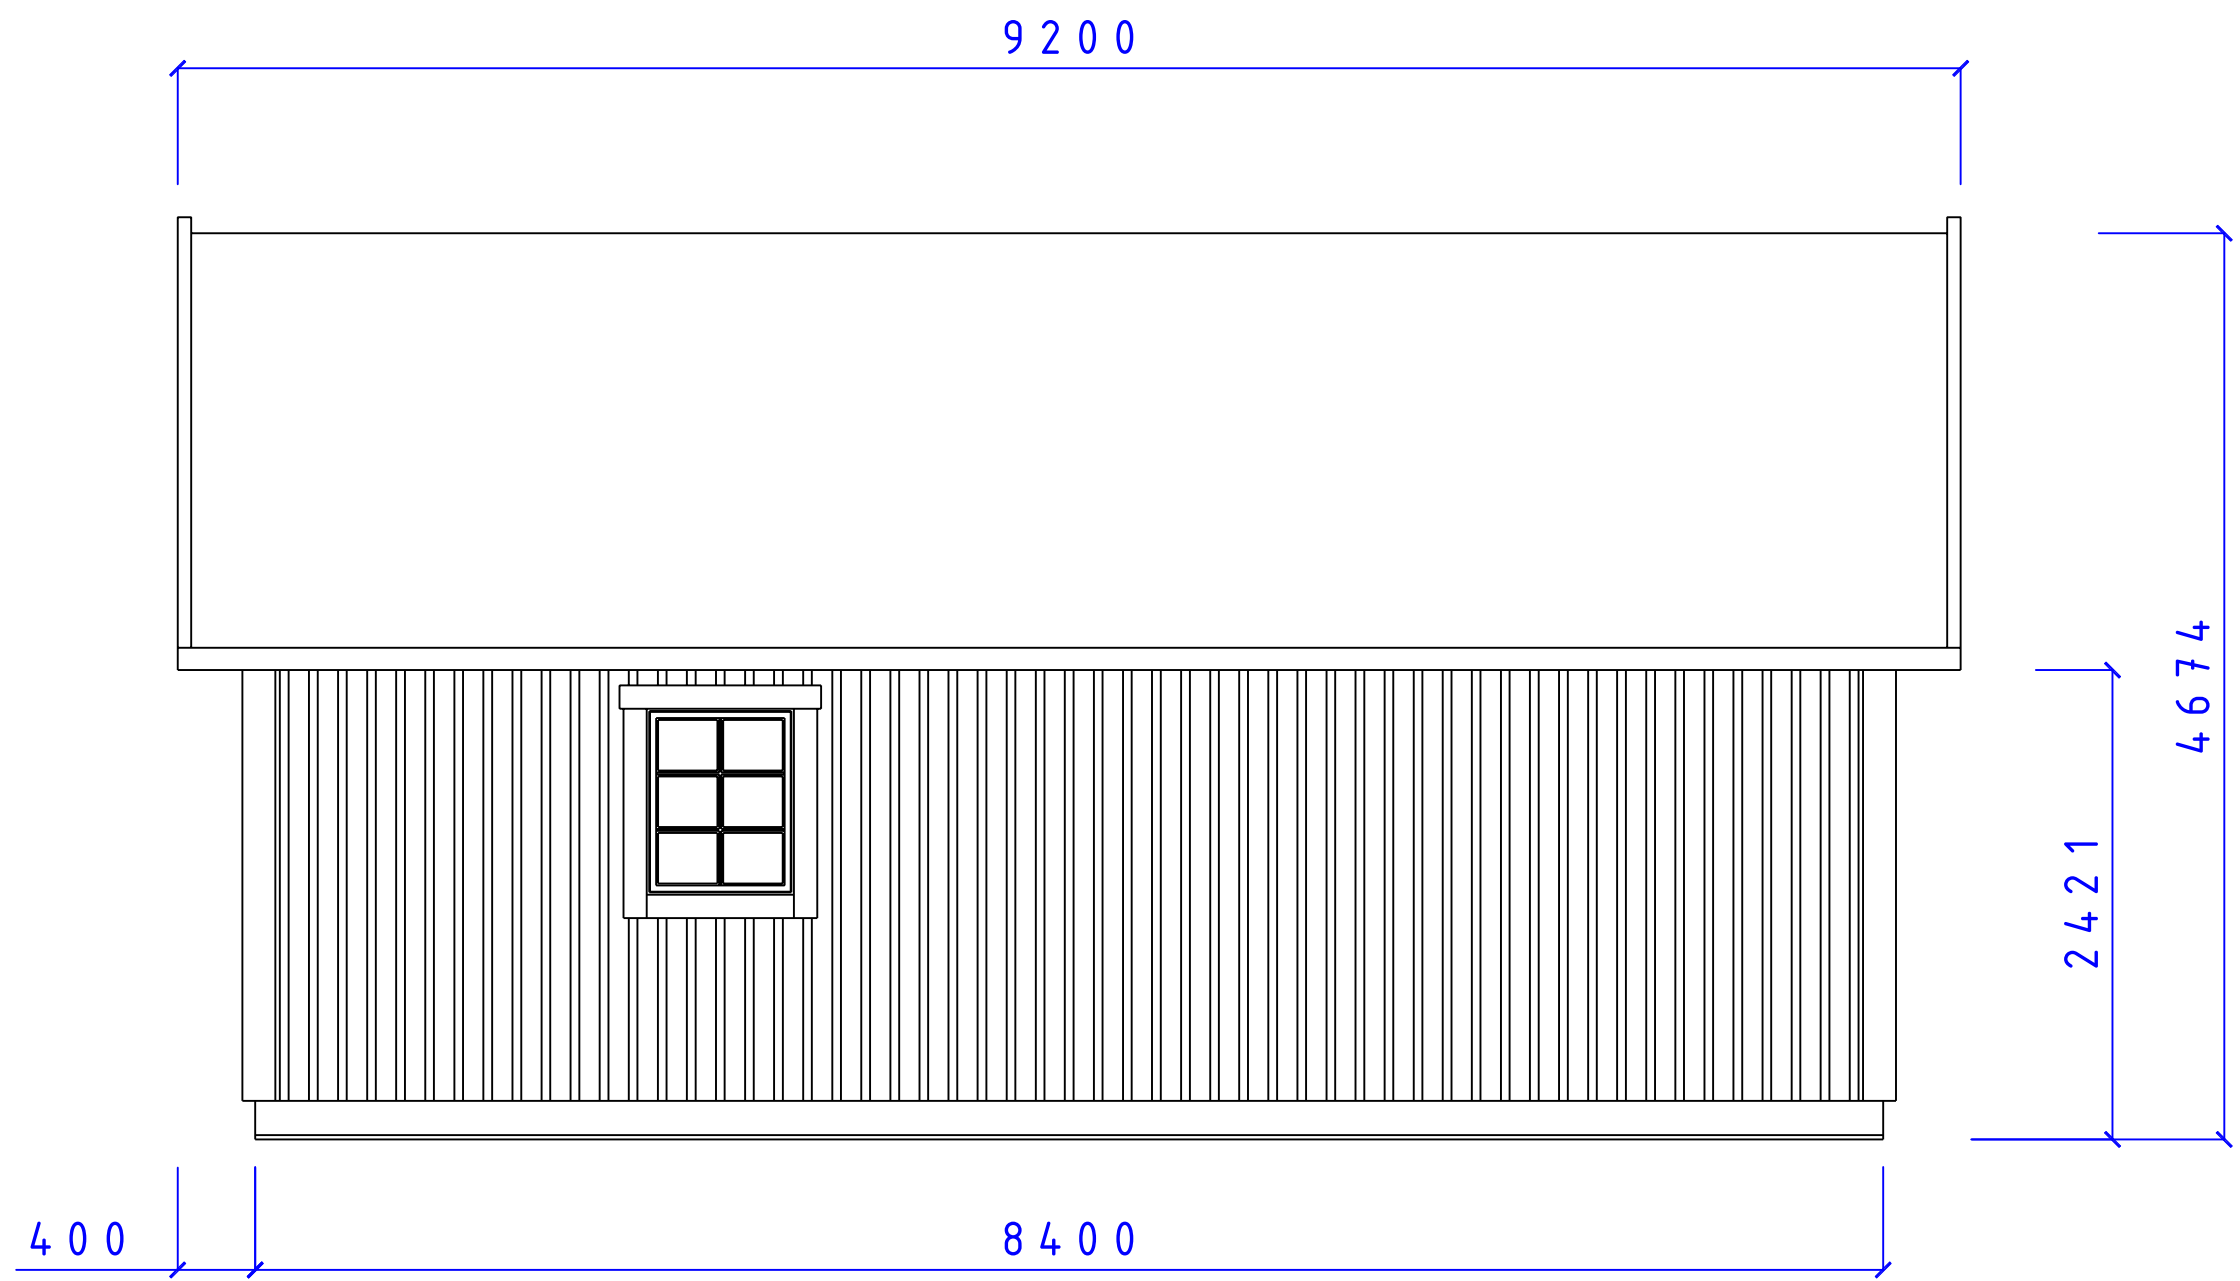


 CA-BODEN AB STUGOR FÖR SJÄLMONTAGE		SERIE MEGA		
		BJÖRKBACKA FASAD F8x10 T36°		
SIZE	DATE	DWG NO.	REV	
	090223	05101595		
<small>Fiskerigatan 11 871 39 Herrörsund</small>		<small>ca-boden.se 0611-21790</small>		<small>Christer Arnborg Tele: 0705-984050</small>
SCALE: 1:100/A3			Designed by: SMÅLÄNNING	SHEET

REVISIONS				
ZONE	REV	DESCRIPTION	DATE	APPROVED

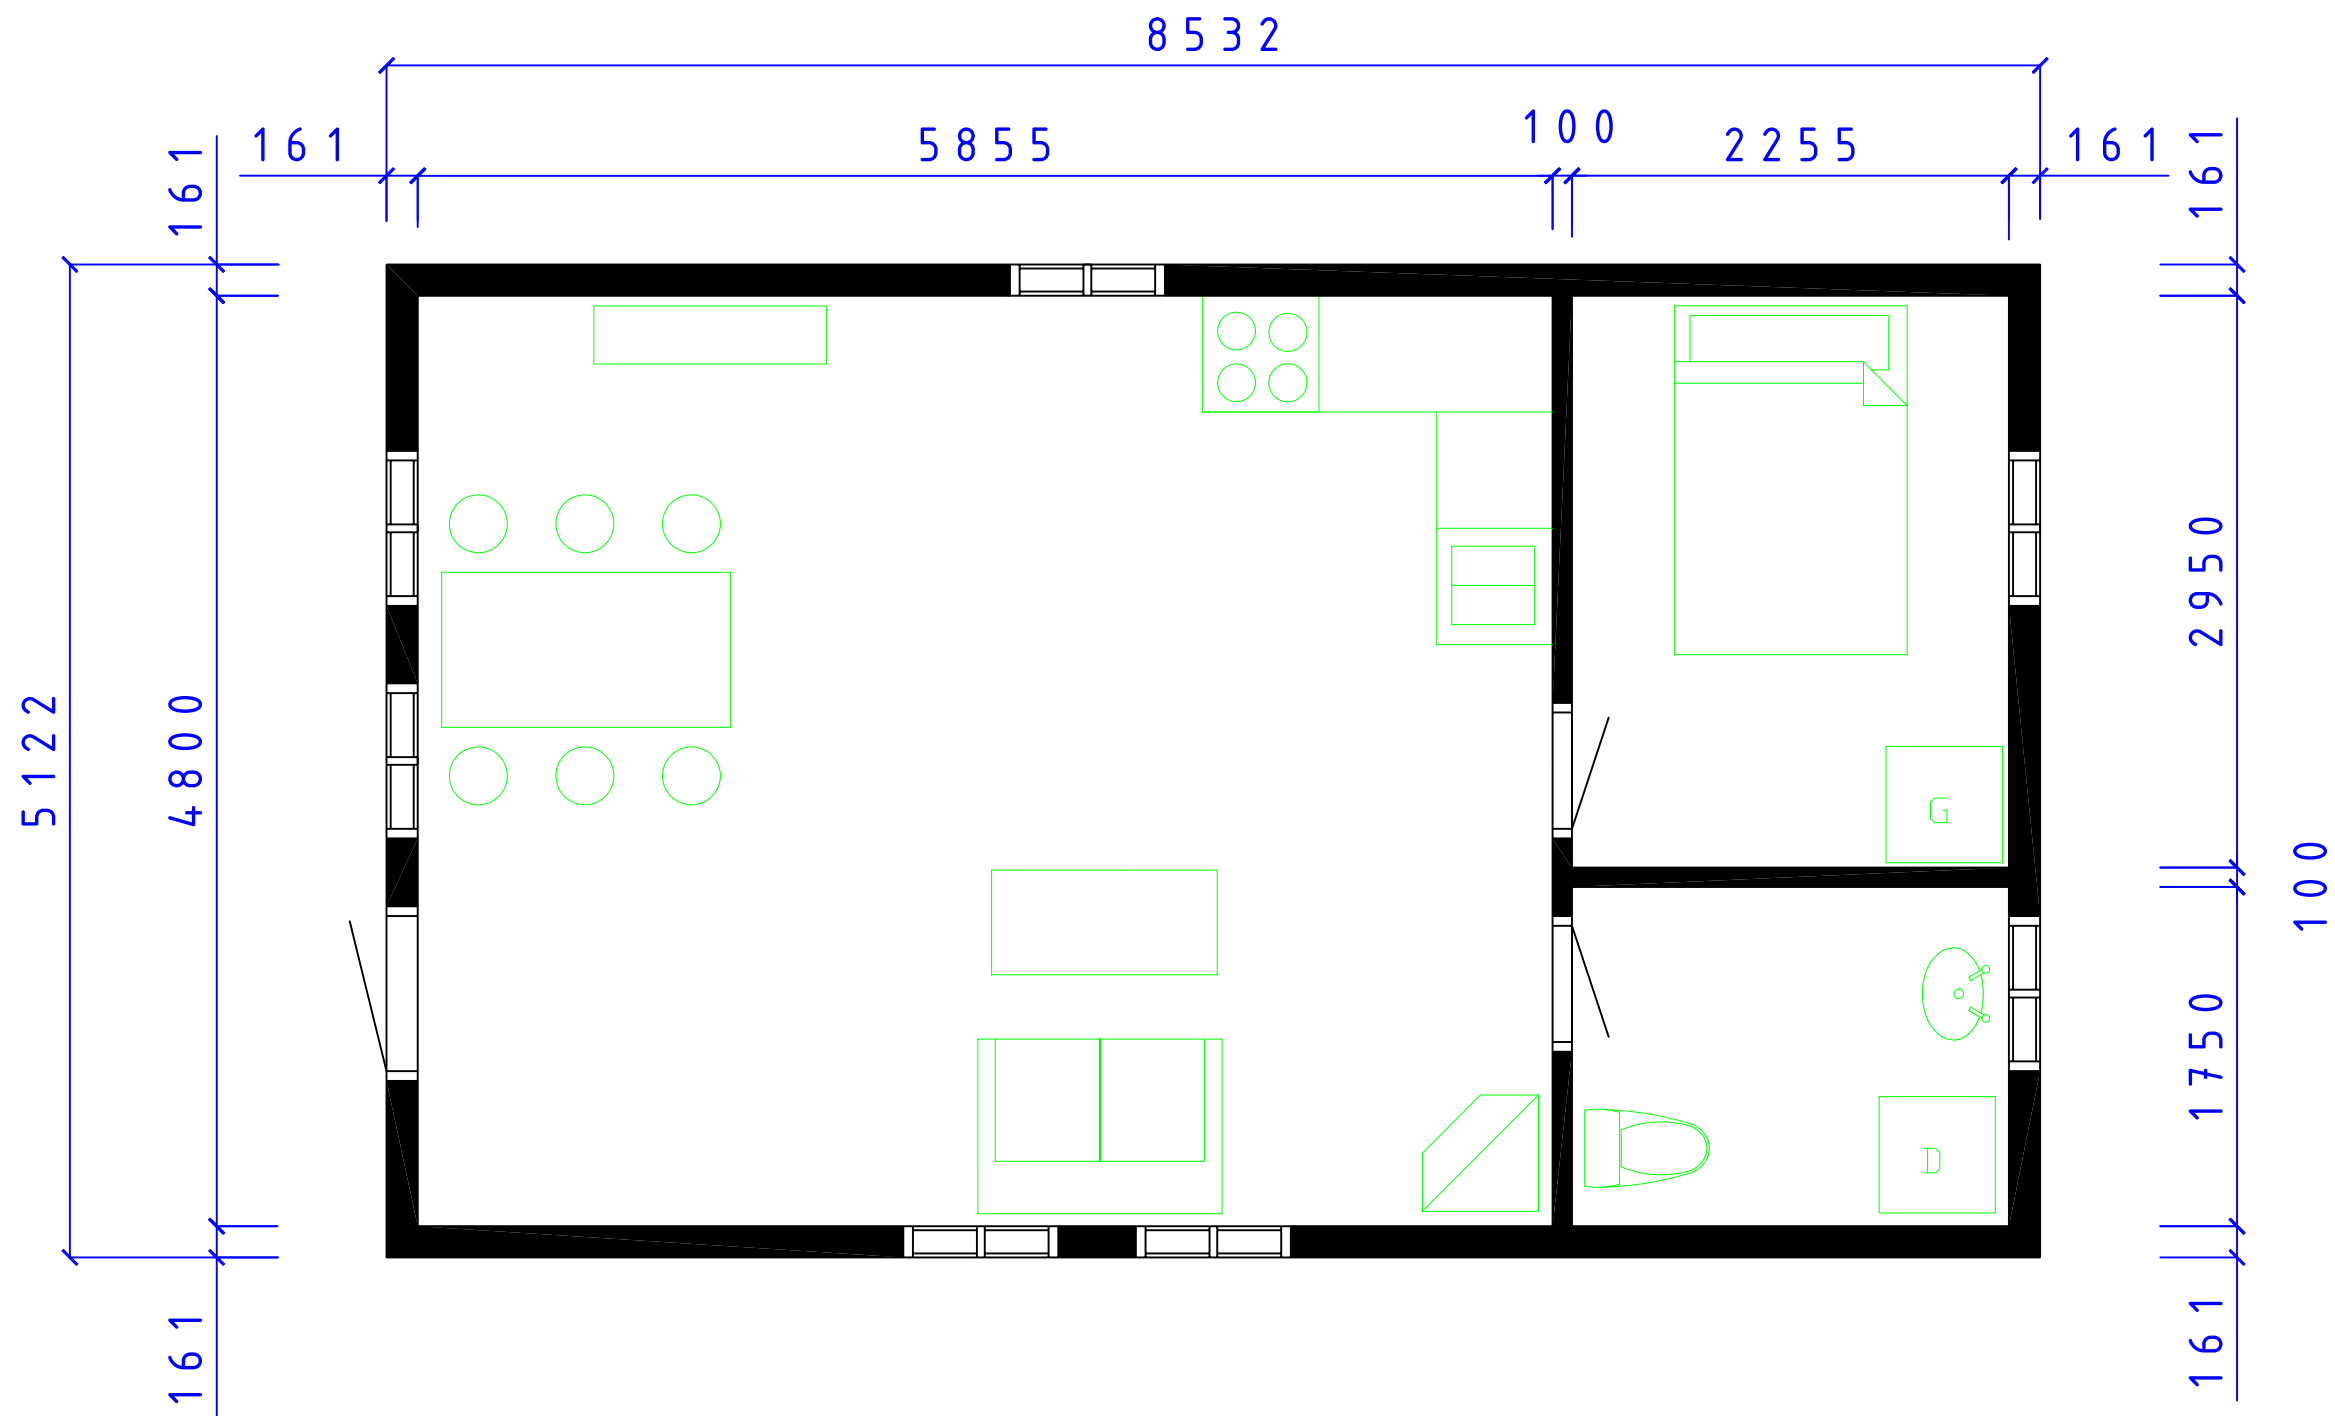


 CA-BODEN AB STUGOR FÖR SJÄLMONTAGE		SERIE MEGA	
		BJÖRKBACKA PLAN	
SIZE	DATE	DWG NO.	REV
	090223	05101592	
<small>Fiskerisgränd 11 871 39 Herråsund</small>		<small>www.cbodens.se 9611-81796</small>	
<small>Christer Arnborg Tele: 0705-984050</small>		SCALE: 1:100/A3	Designed by: SMÅLÄNNING
			SHEET

REVISIONS				
ZONE	REV	DESCRIPTION	DATE	APPROVED

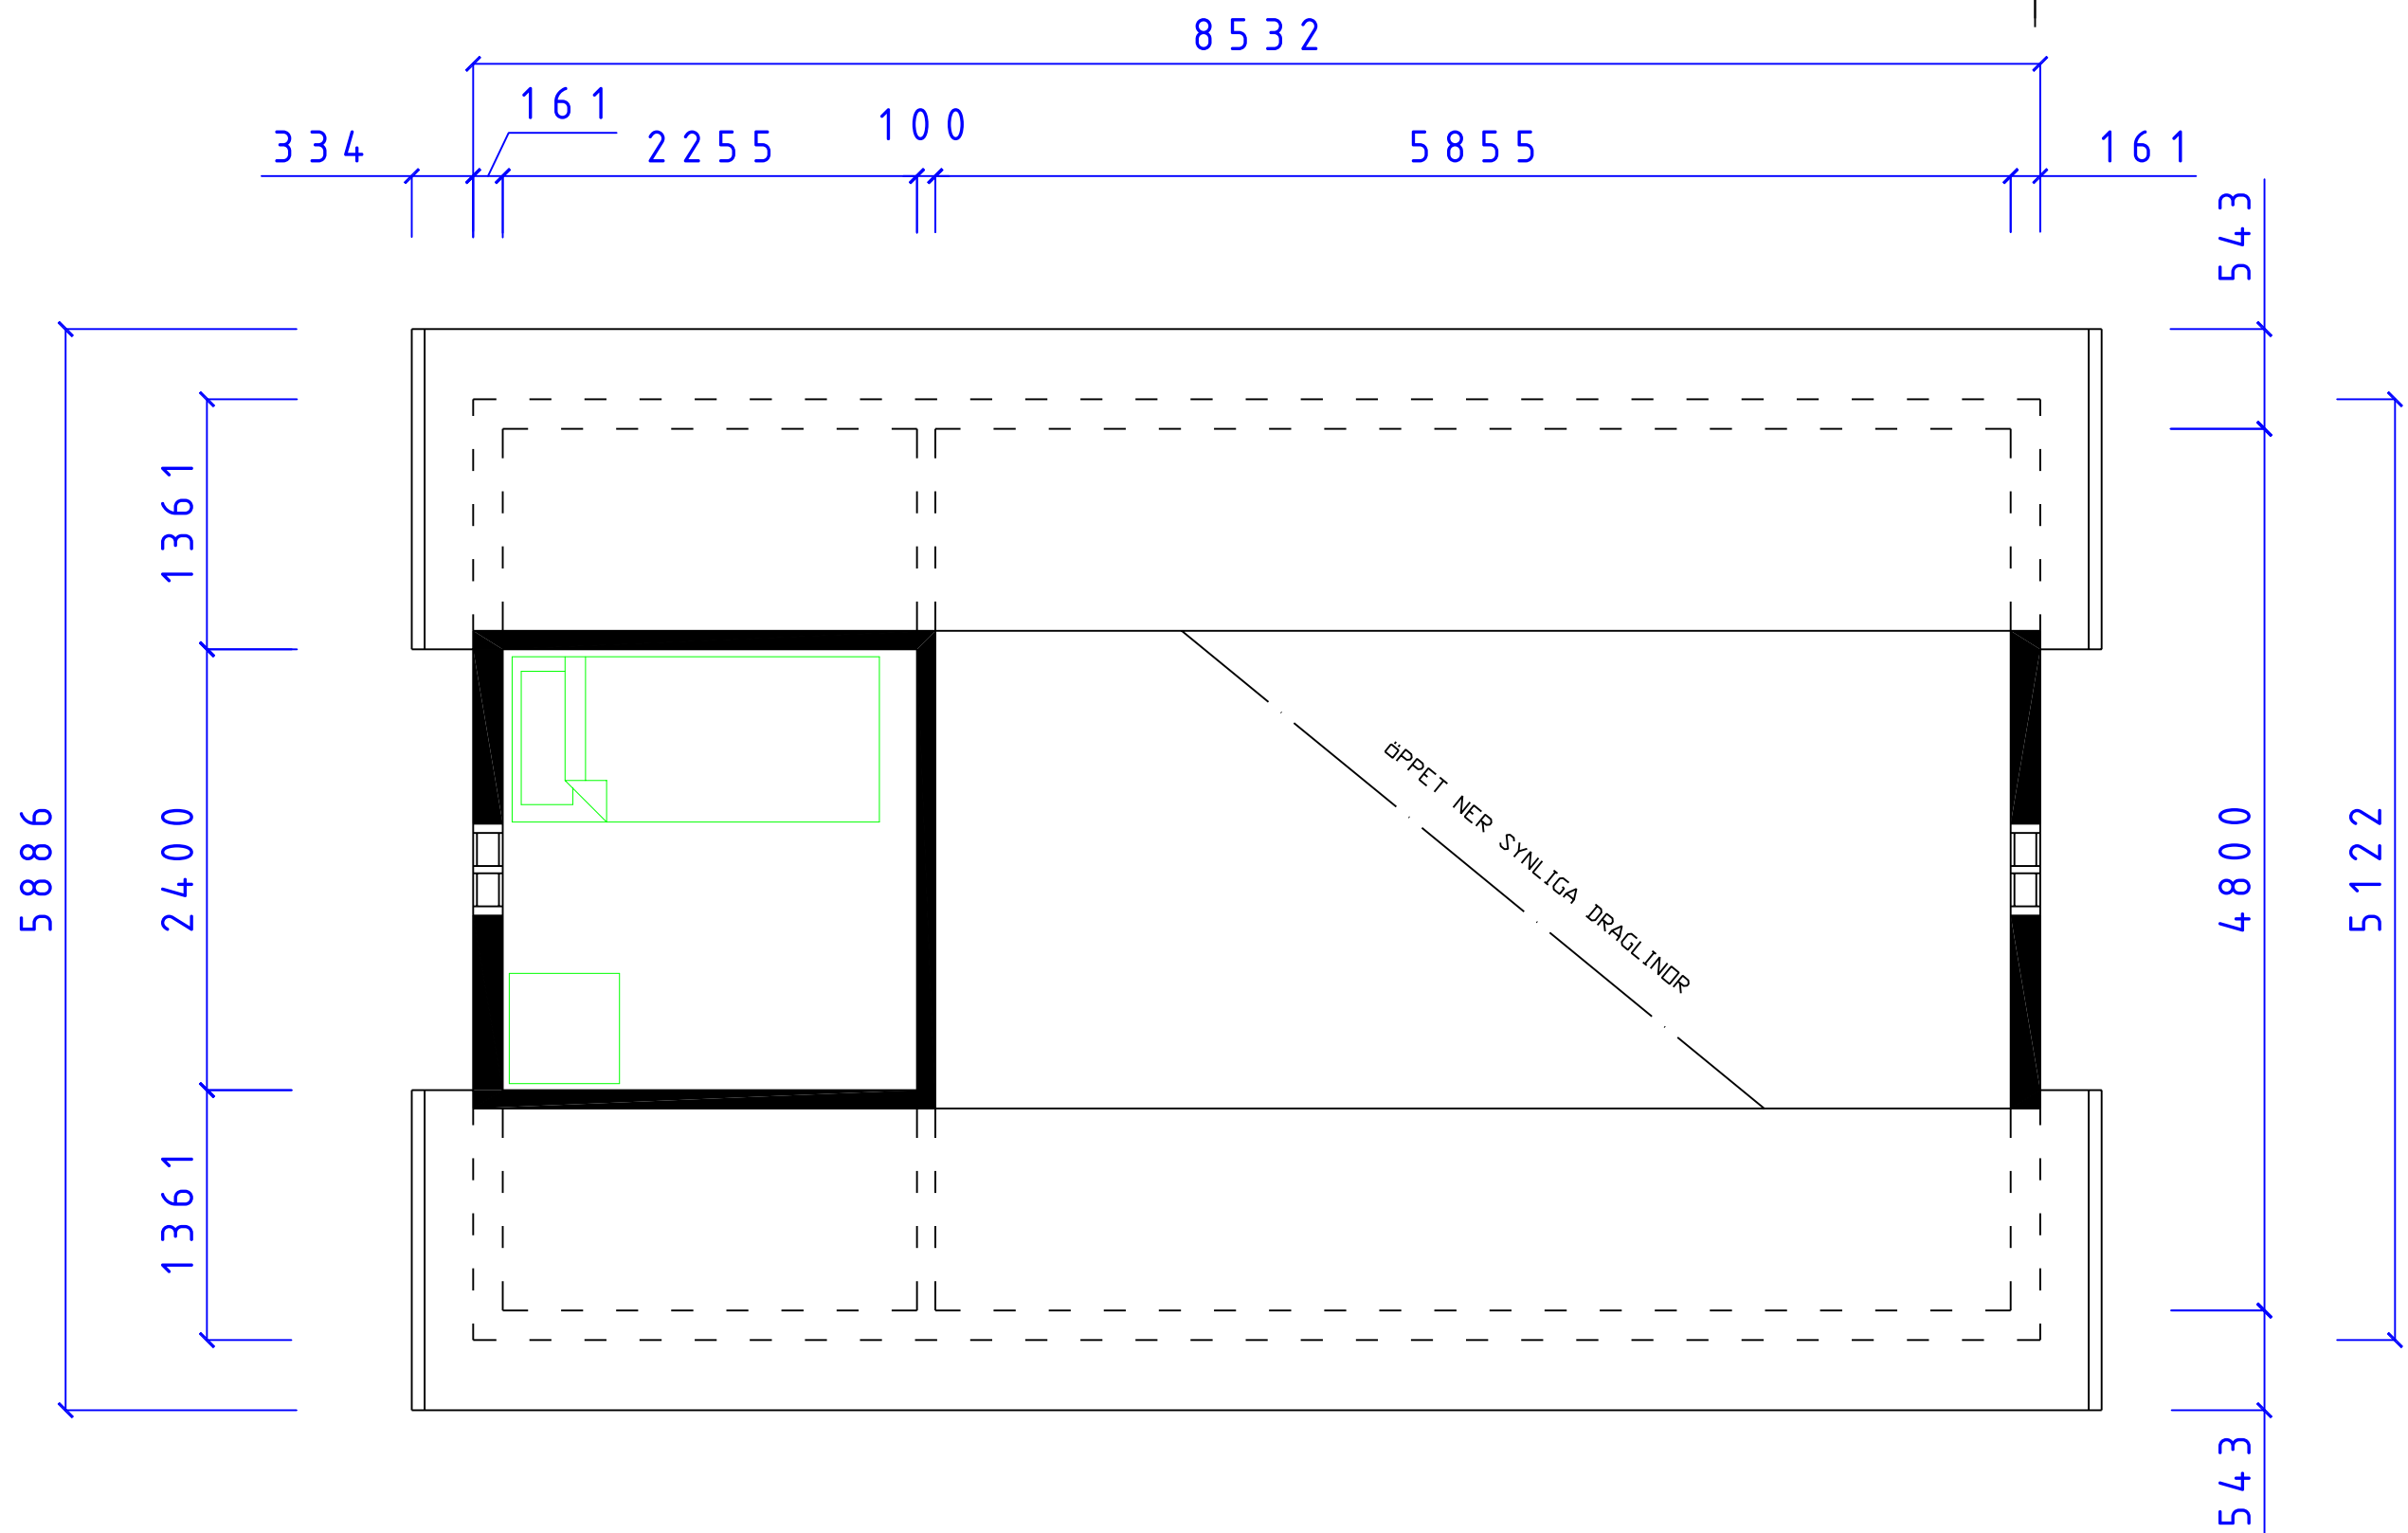

ÖPPET NER SYNLIGA DRAGLINOR



CA-BODEN AB
STUGOR FÖR SJÄLVMONTAGE


SERIE MEGA

BJÖRKBACKA
LOFTPLAN

SIZE	DATE	DWC NO.	REV
	090223	05101593	

Fiskarsgatan 11
871 39 Herråsa
ca-boden.se
0611-21790
Christer Arnborg
Tele: 0705-984050
SCALE: 1:100/A3
Designed by: SMÅLÄNNING
SHEET

REVISIONS				
ZONE	REV	DESCRIPTION	DATE	APPROVED

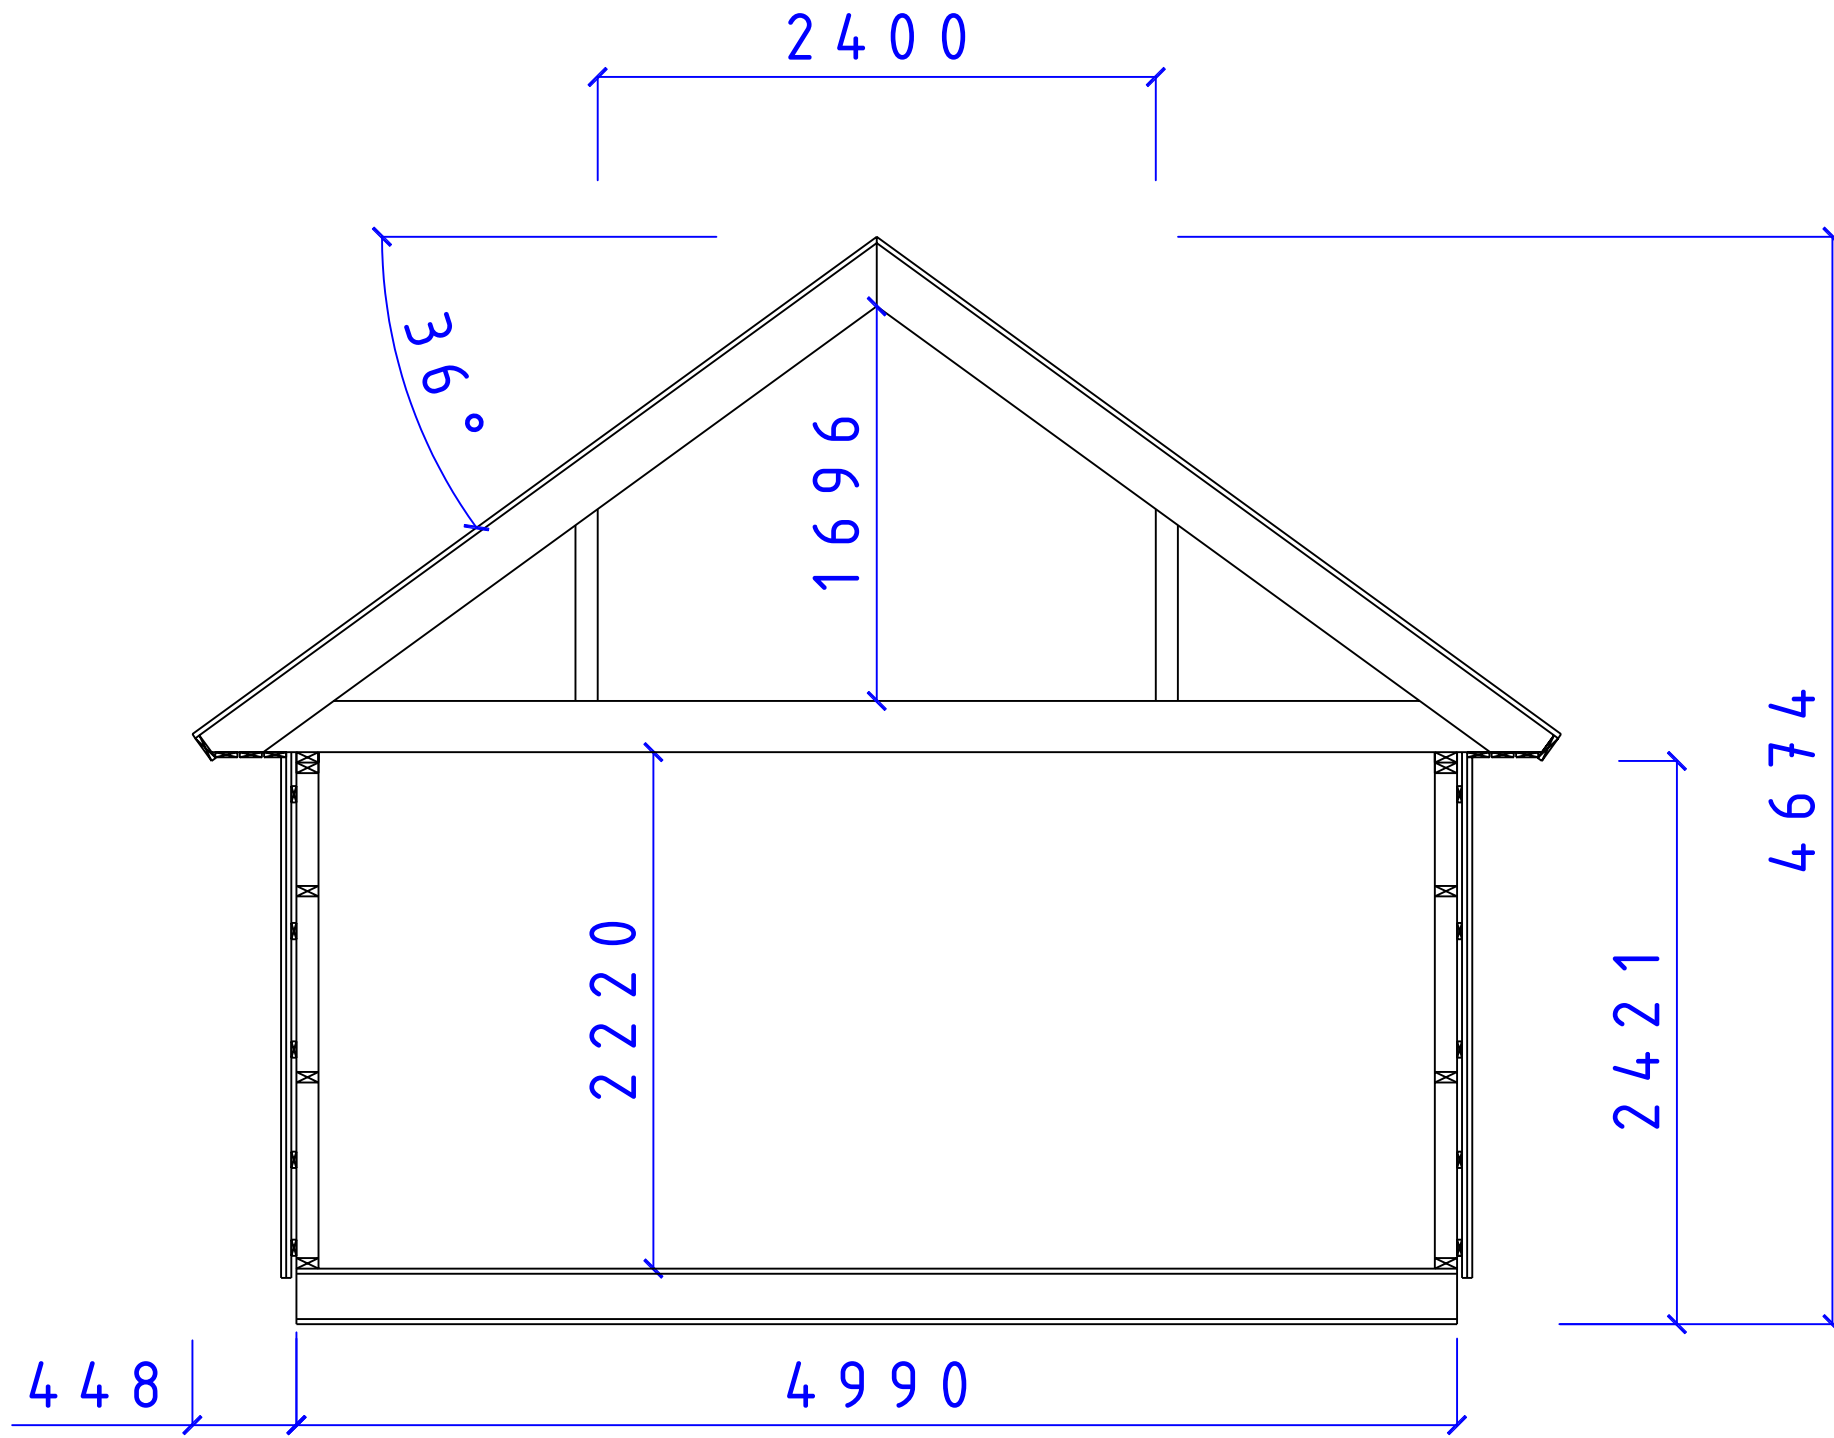

CA-BODEN AB
 STUGOR FÖR SJÄLMONTAGE

SERIE MEGA

SEKTION MEGA SERIEN
 TAK 36° LOFT

SIZE	DATE	DWG NO.	REV
	081130	05101346	