
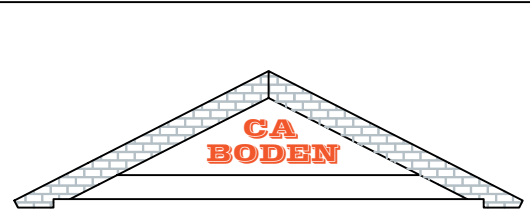


ZONE		REV	DESCRIPTION	DATE	APPROVED
------	--	-----	-------------	------	----------


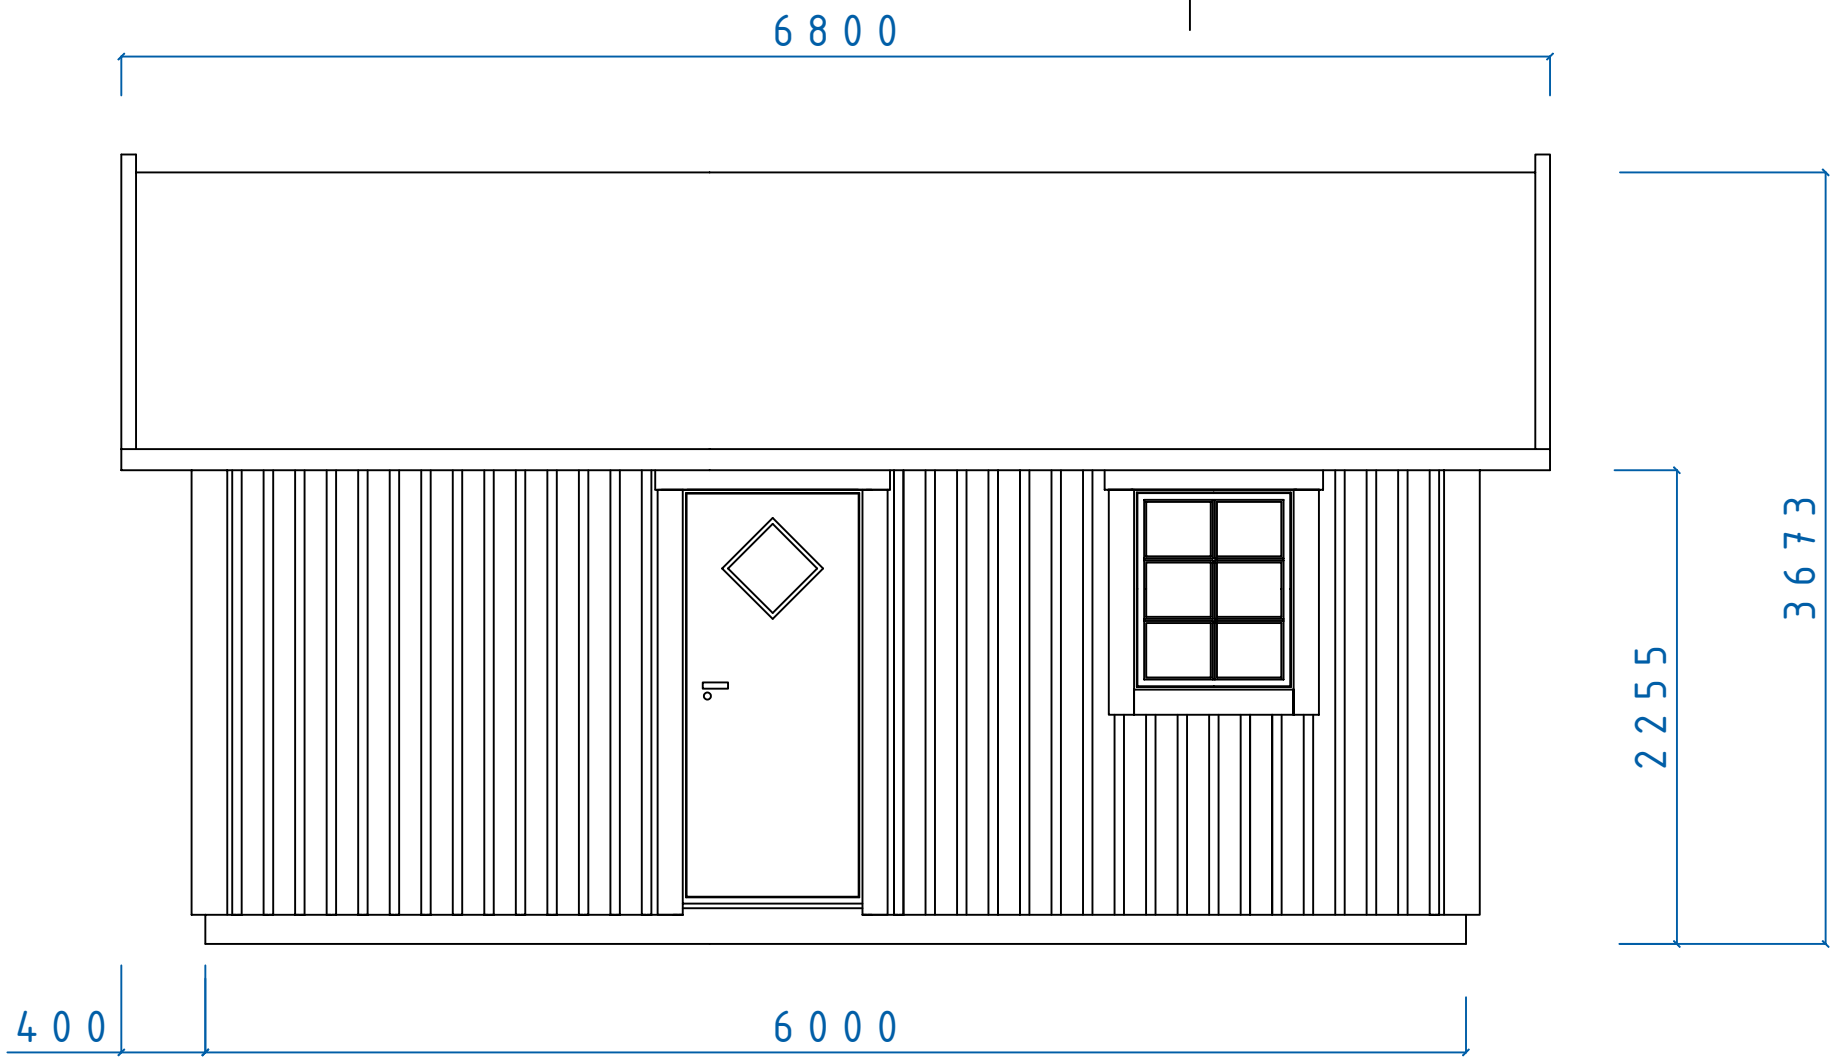


HÖGANÄS MAXI SERIEN

HÖGANÄS FASAD
F8x10 D9x20 T30°



SIZE	DATE	DWG NO.	REV
	060305	05100652	

REVISIONS				
ZONE	REV	DESCRIPTION	DATE	APPROVED

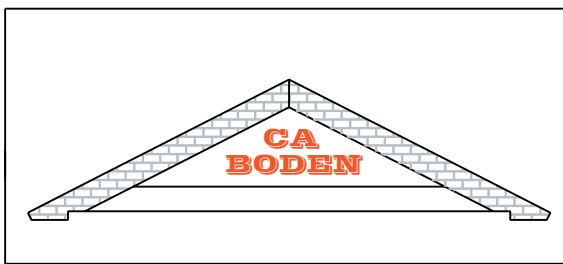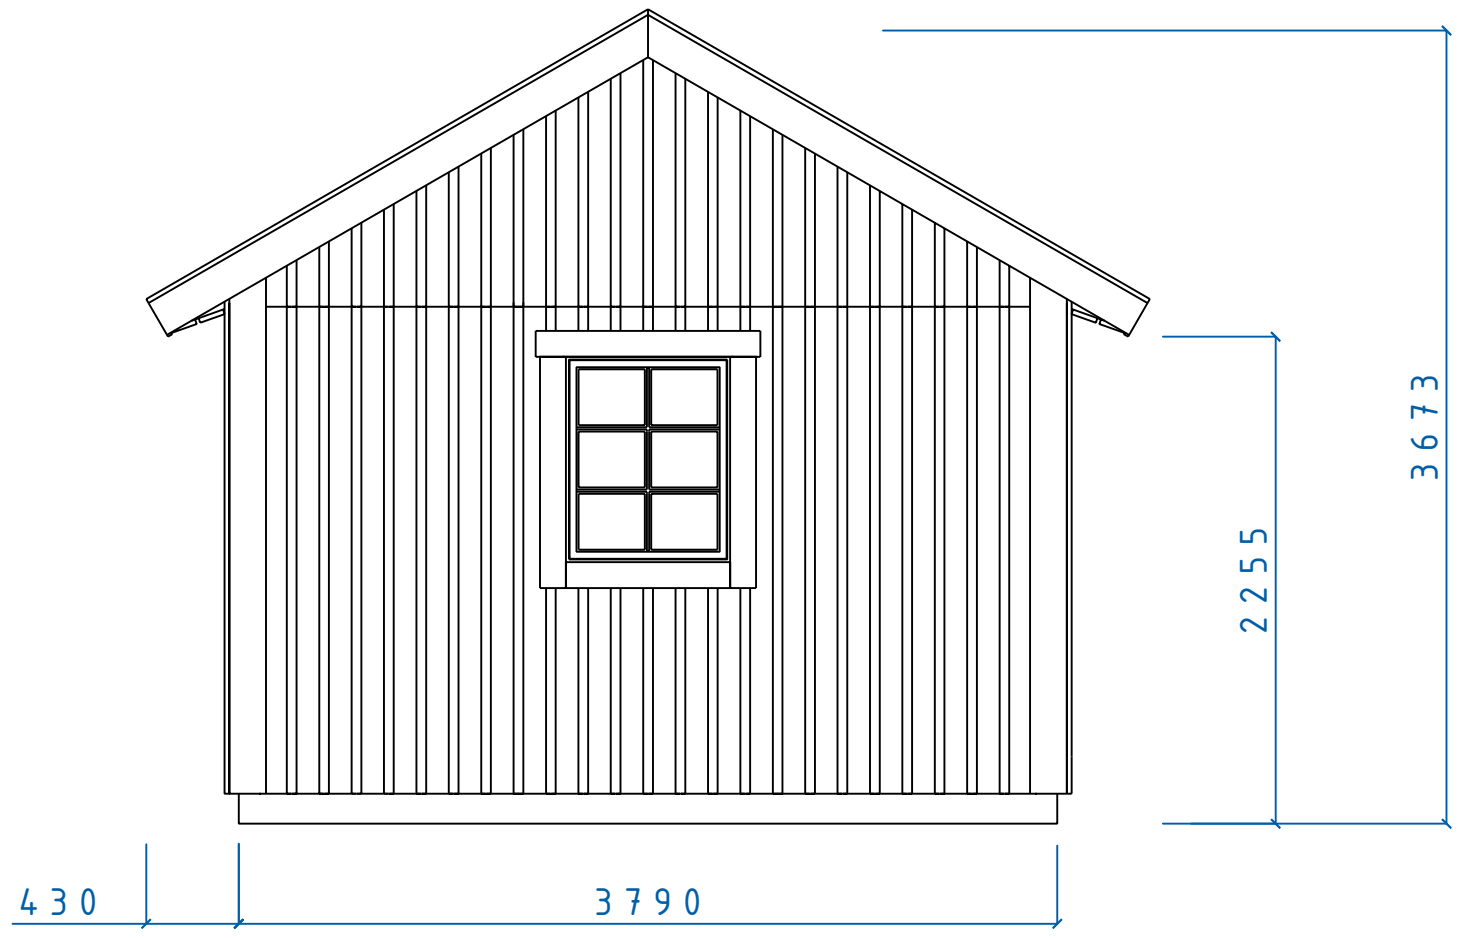

MAXI SERIE			
FASAD GAVEL			
FÖNSTER 8x10 TAK 30°			
SIZE	DATE	DWG NO.	REV
060206		05100485	

REVISIONS				
ZONE	REV	DESCRIPTION	DATE	APPROVED

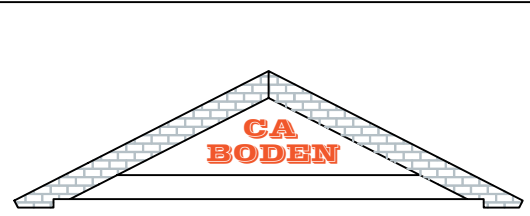
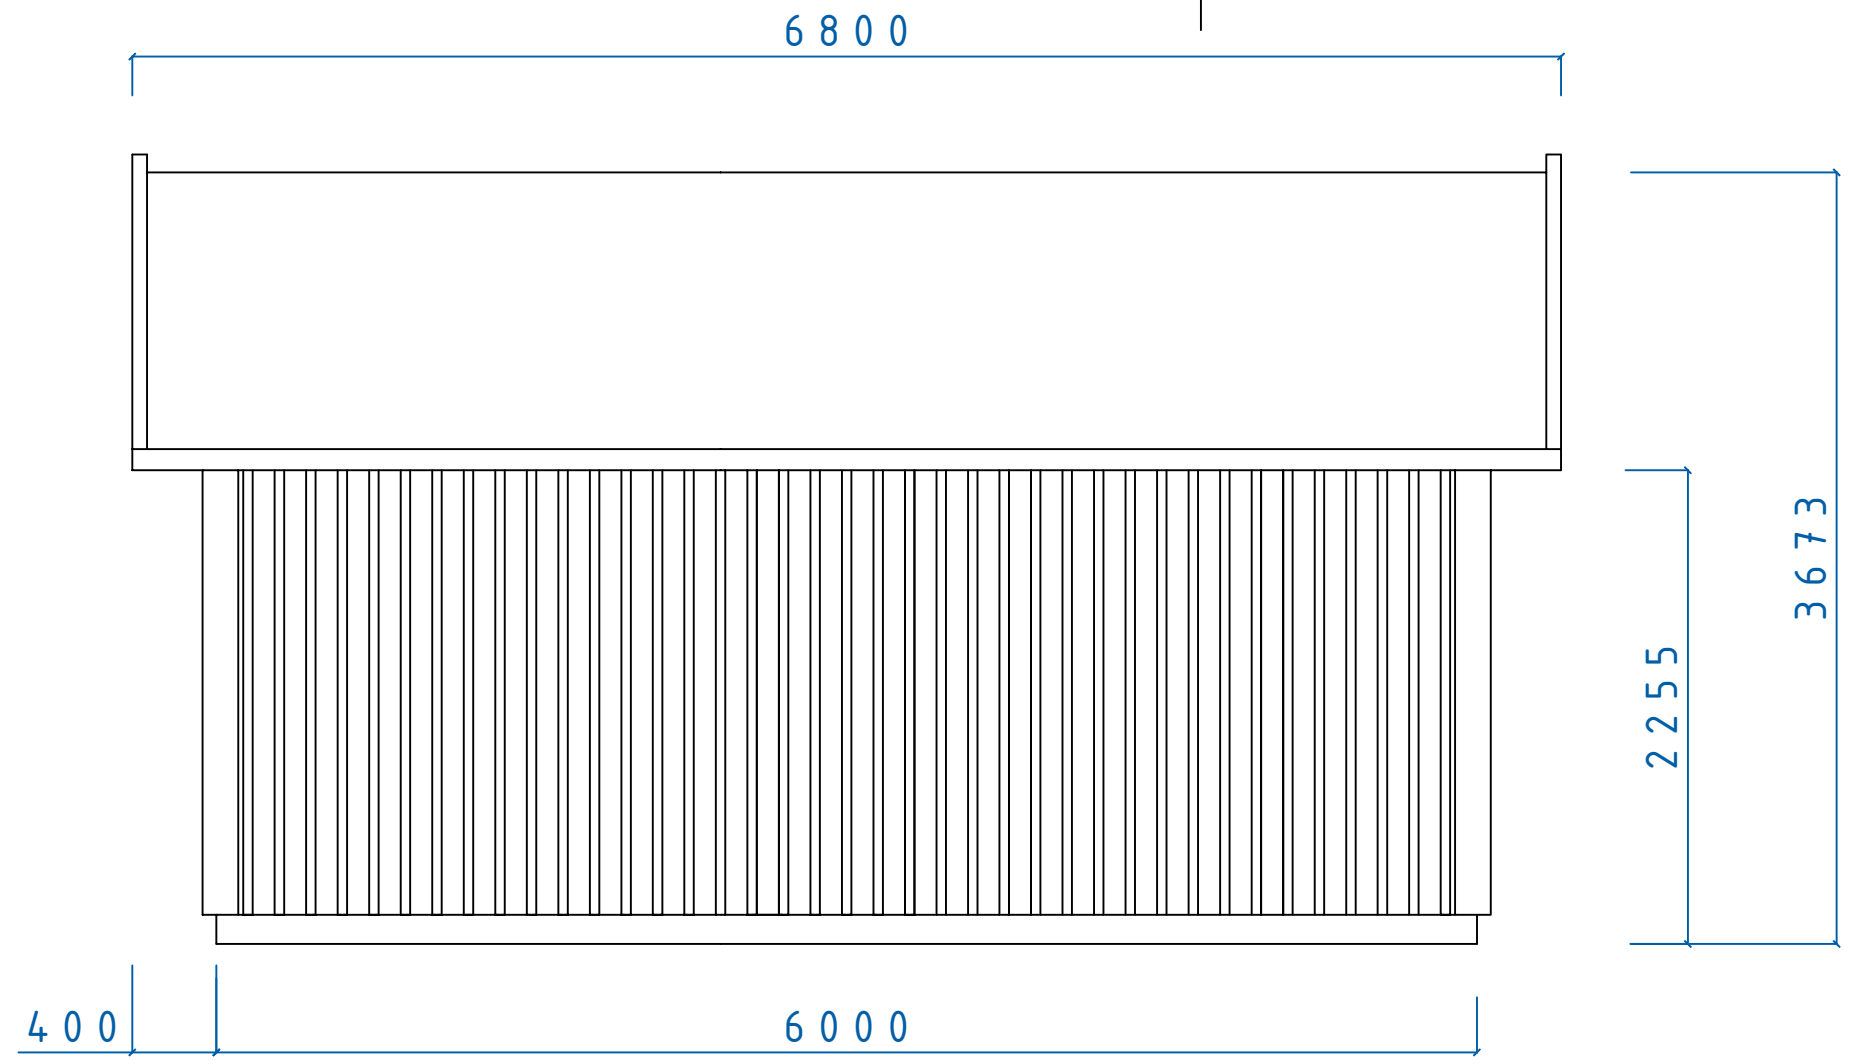


HÖGANÄS MAXI SERIEN

HÖGANÄS FASAD
T 30°



SIZE	DATE	DWG NO.	REV
	060305	05100650	

REVISIONS				
ZONE	REV	DESCRIPTION	DATE	APPROVED

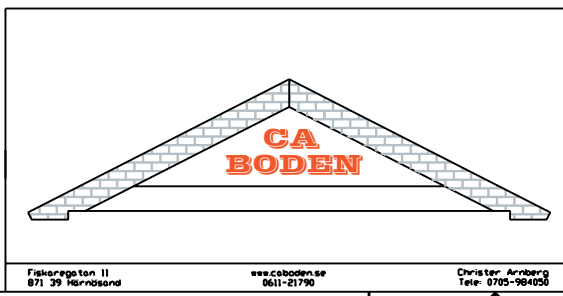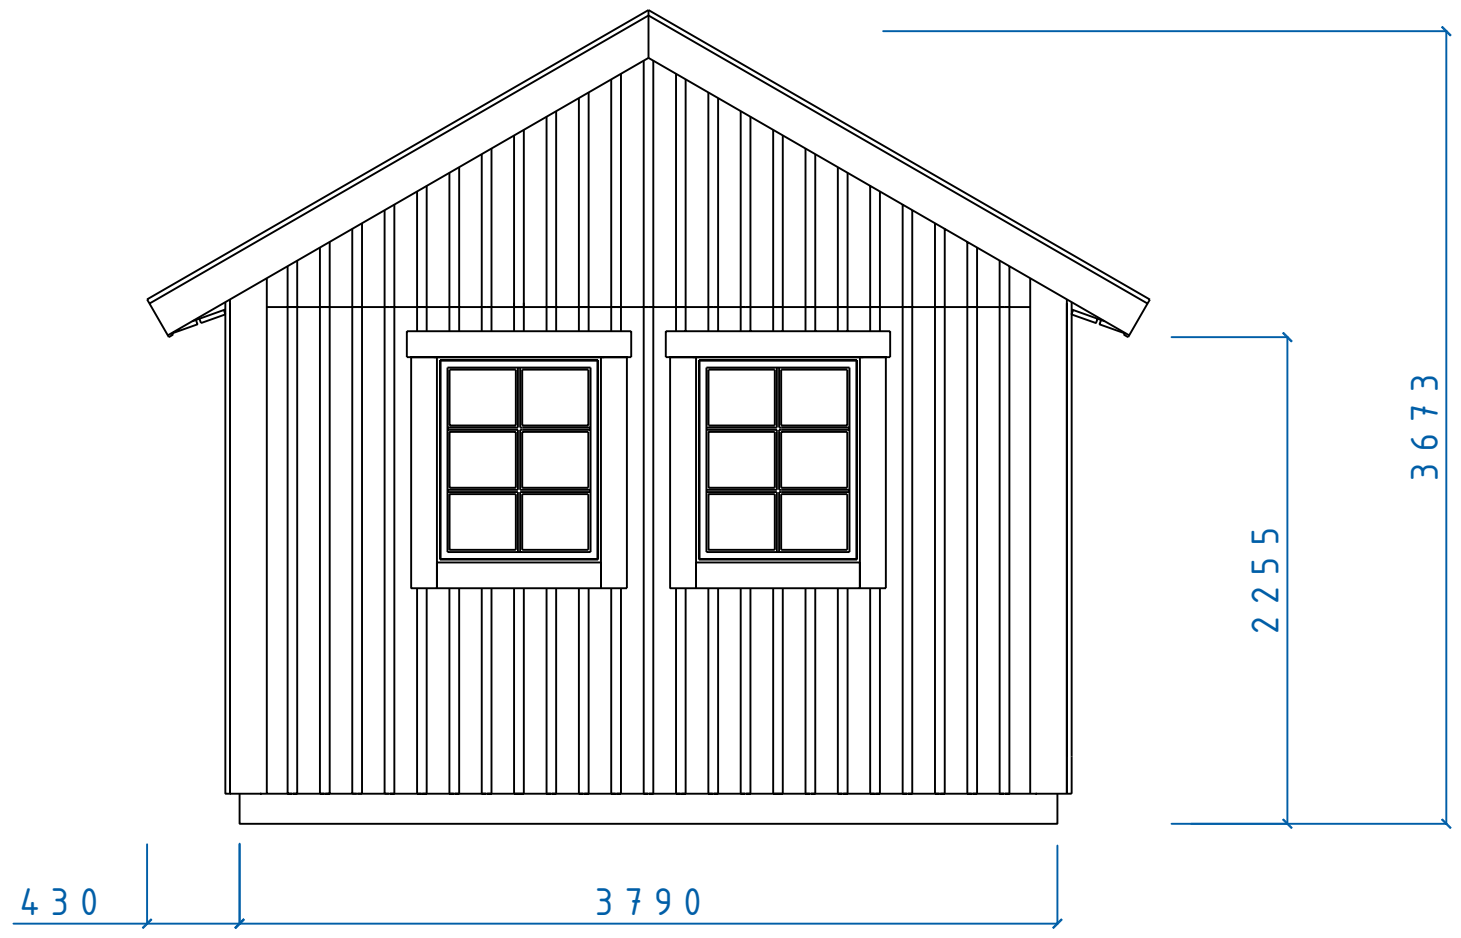



MAXI SERIE			
FASAD GAVEL			
F 8x10 T 30°			
SIZE	DATE	DWG NO.	REV
060305		05100645	
SCALE	Designed by: SMÅLÄNNING		SHEET

REVISIONS				
ZONE	REV	DESCRIPTION	DATE	APPROVED

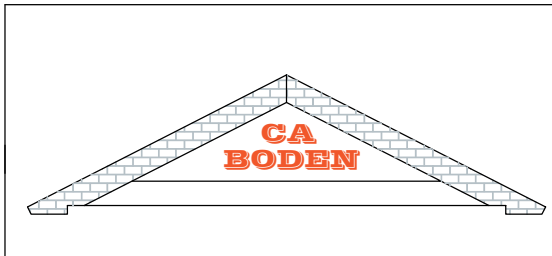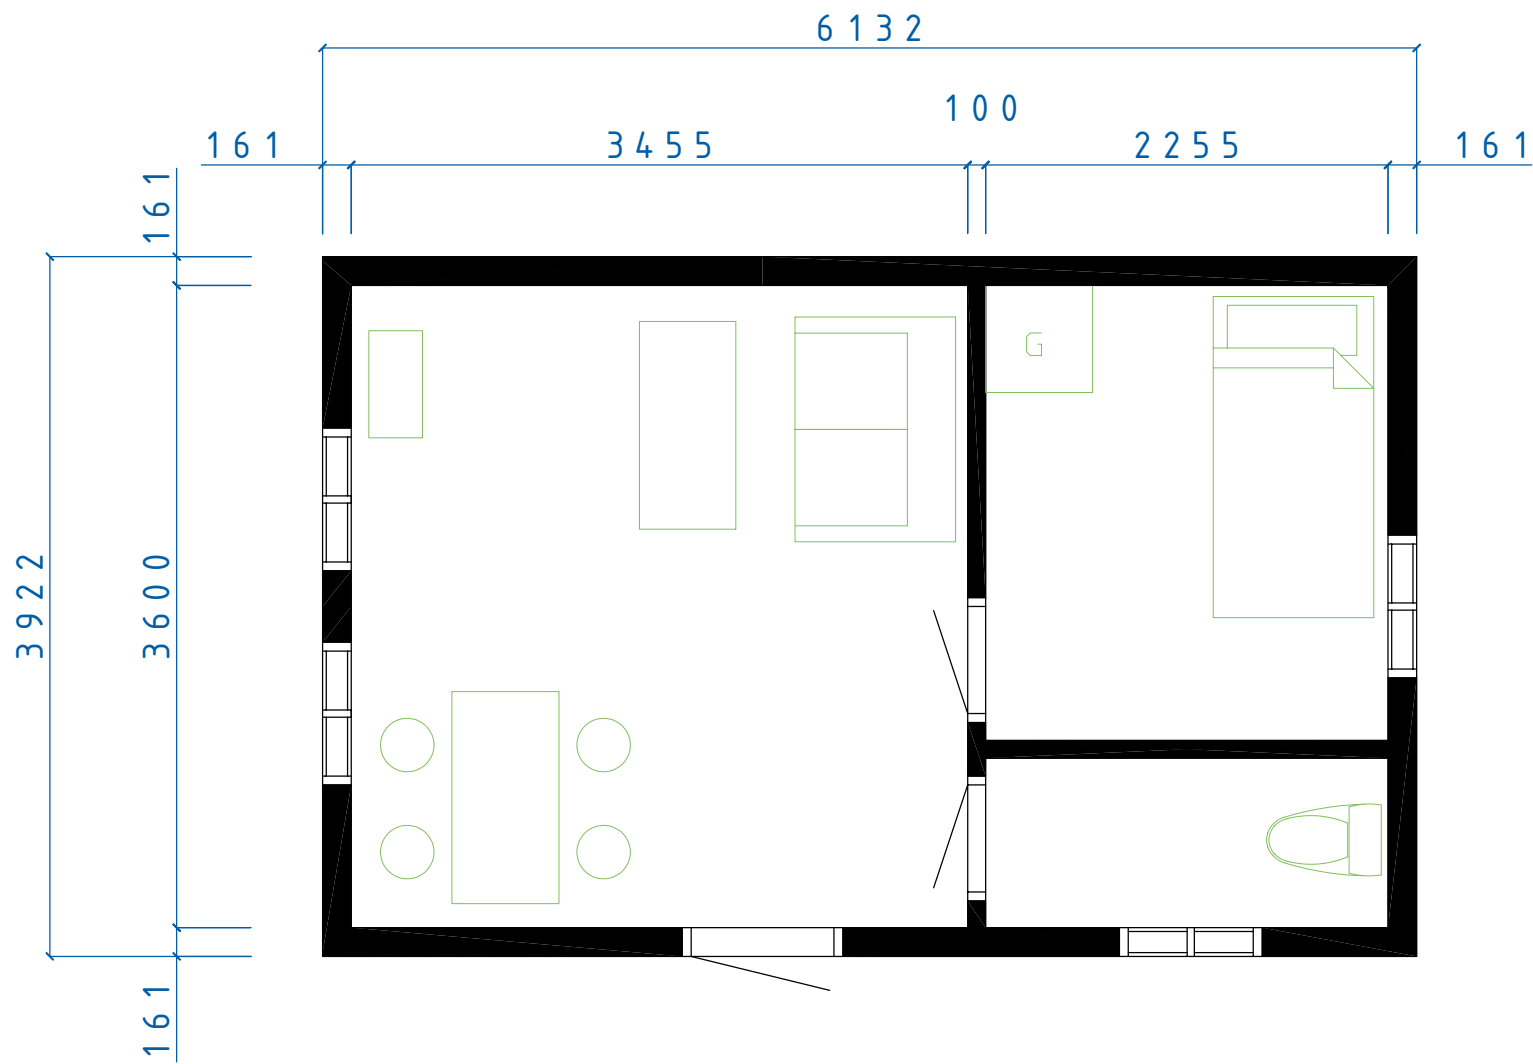

MAXI SERIE			
HÖGANÄS			
PLAN			
SIZE	DATE	DWG NO.	REV
060305	05100651		

REVISIONS				
ZONE	REV	DESCRIPTION	DATE	APPROVED

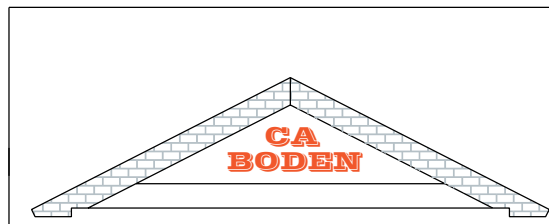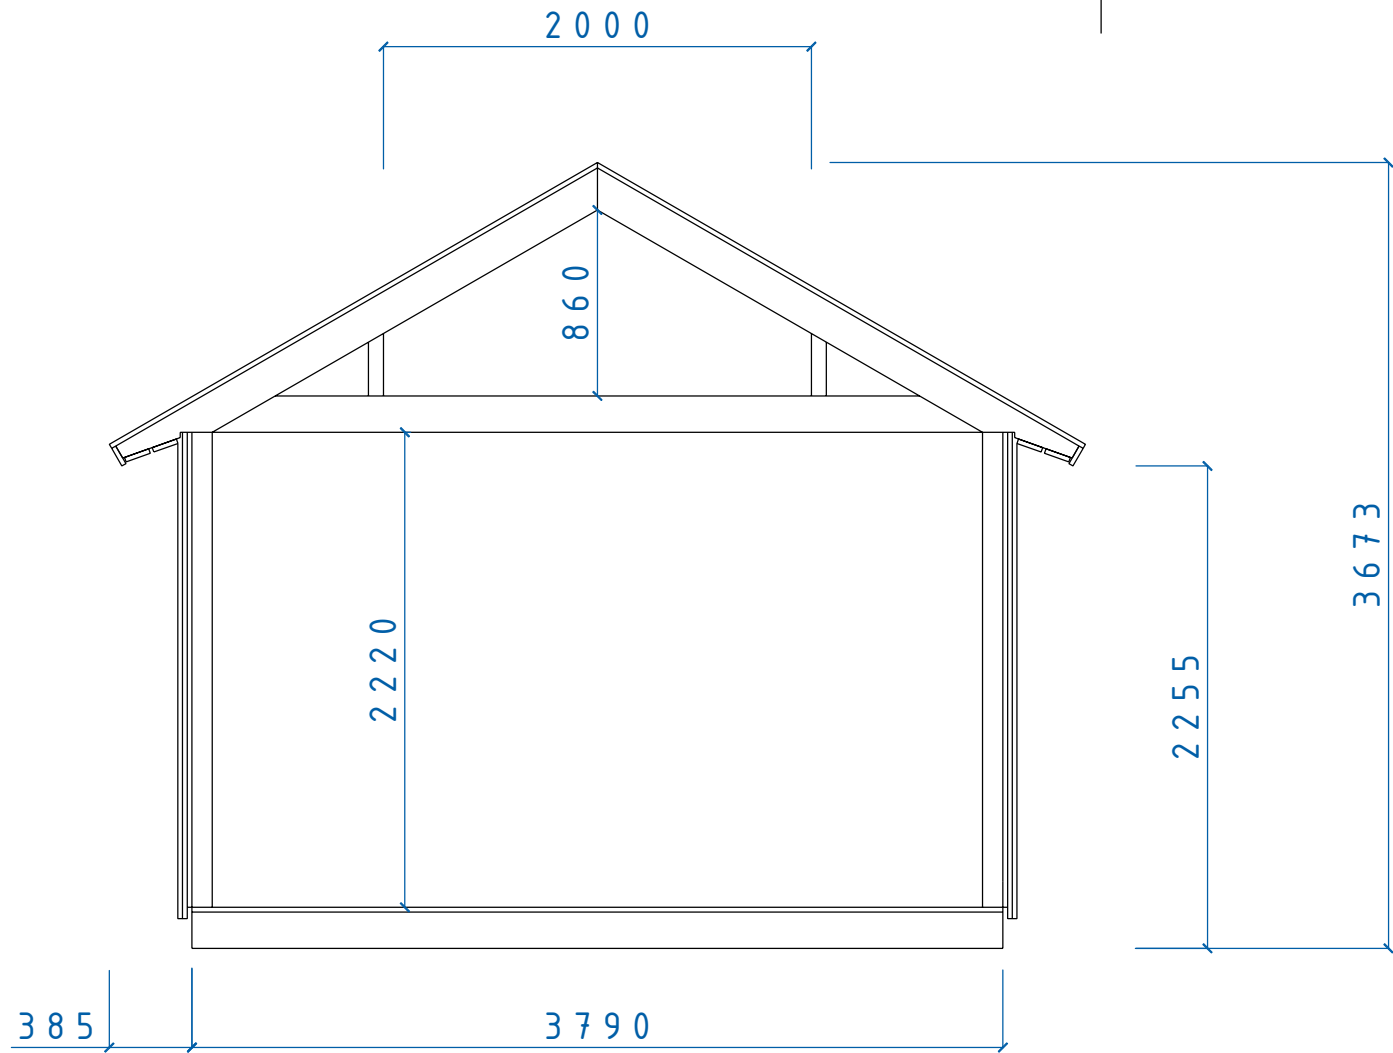

MAXI SERIE
 SEKTION MAXI SERIEN
 Tak 30° Sovloft

SIZE	DATE	DWG NO.	REV
	060204	05100450	