



REVISIONS				
ZONE	REV	DESCRIPTION	DATE	APPROVED

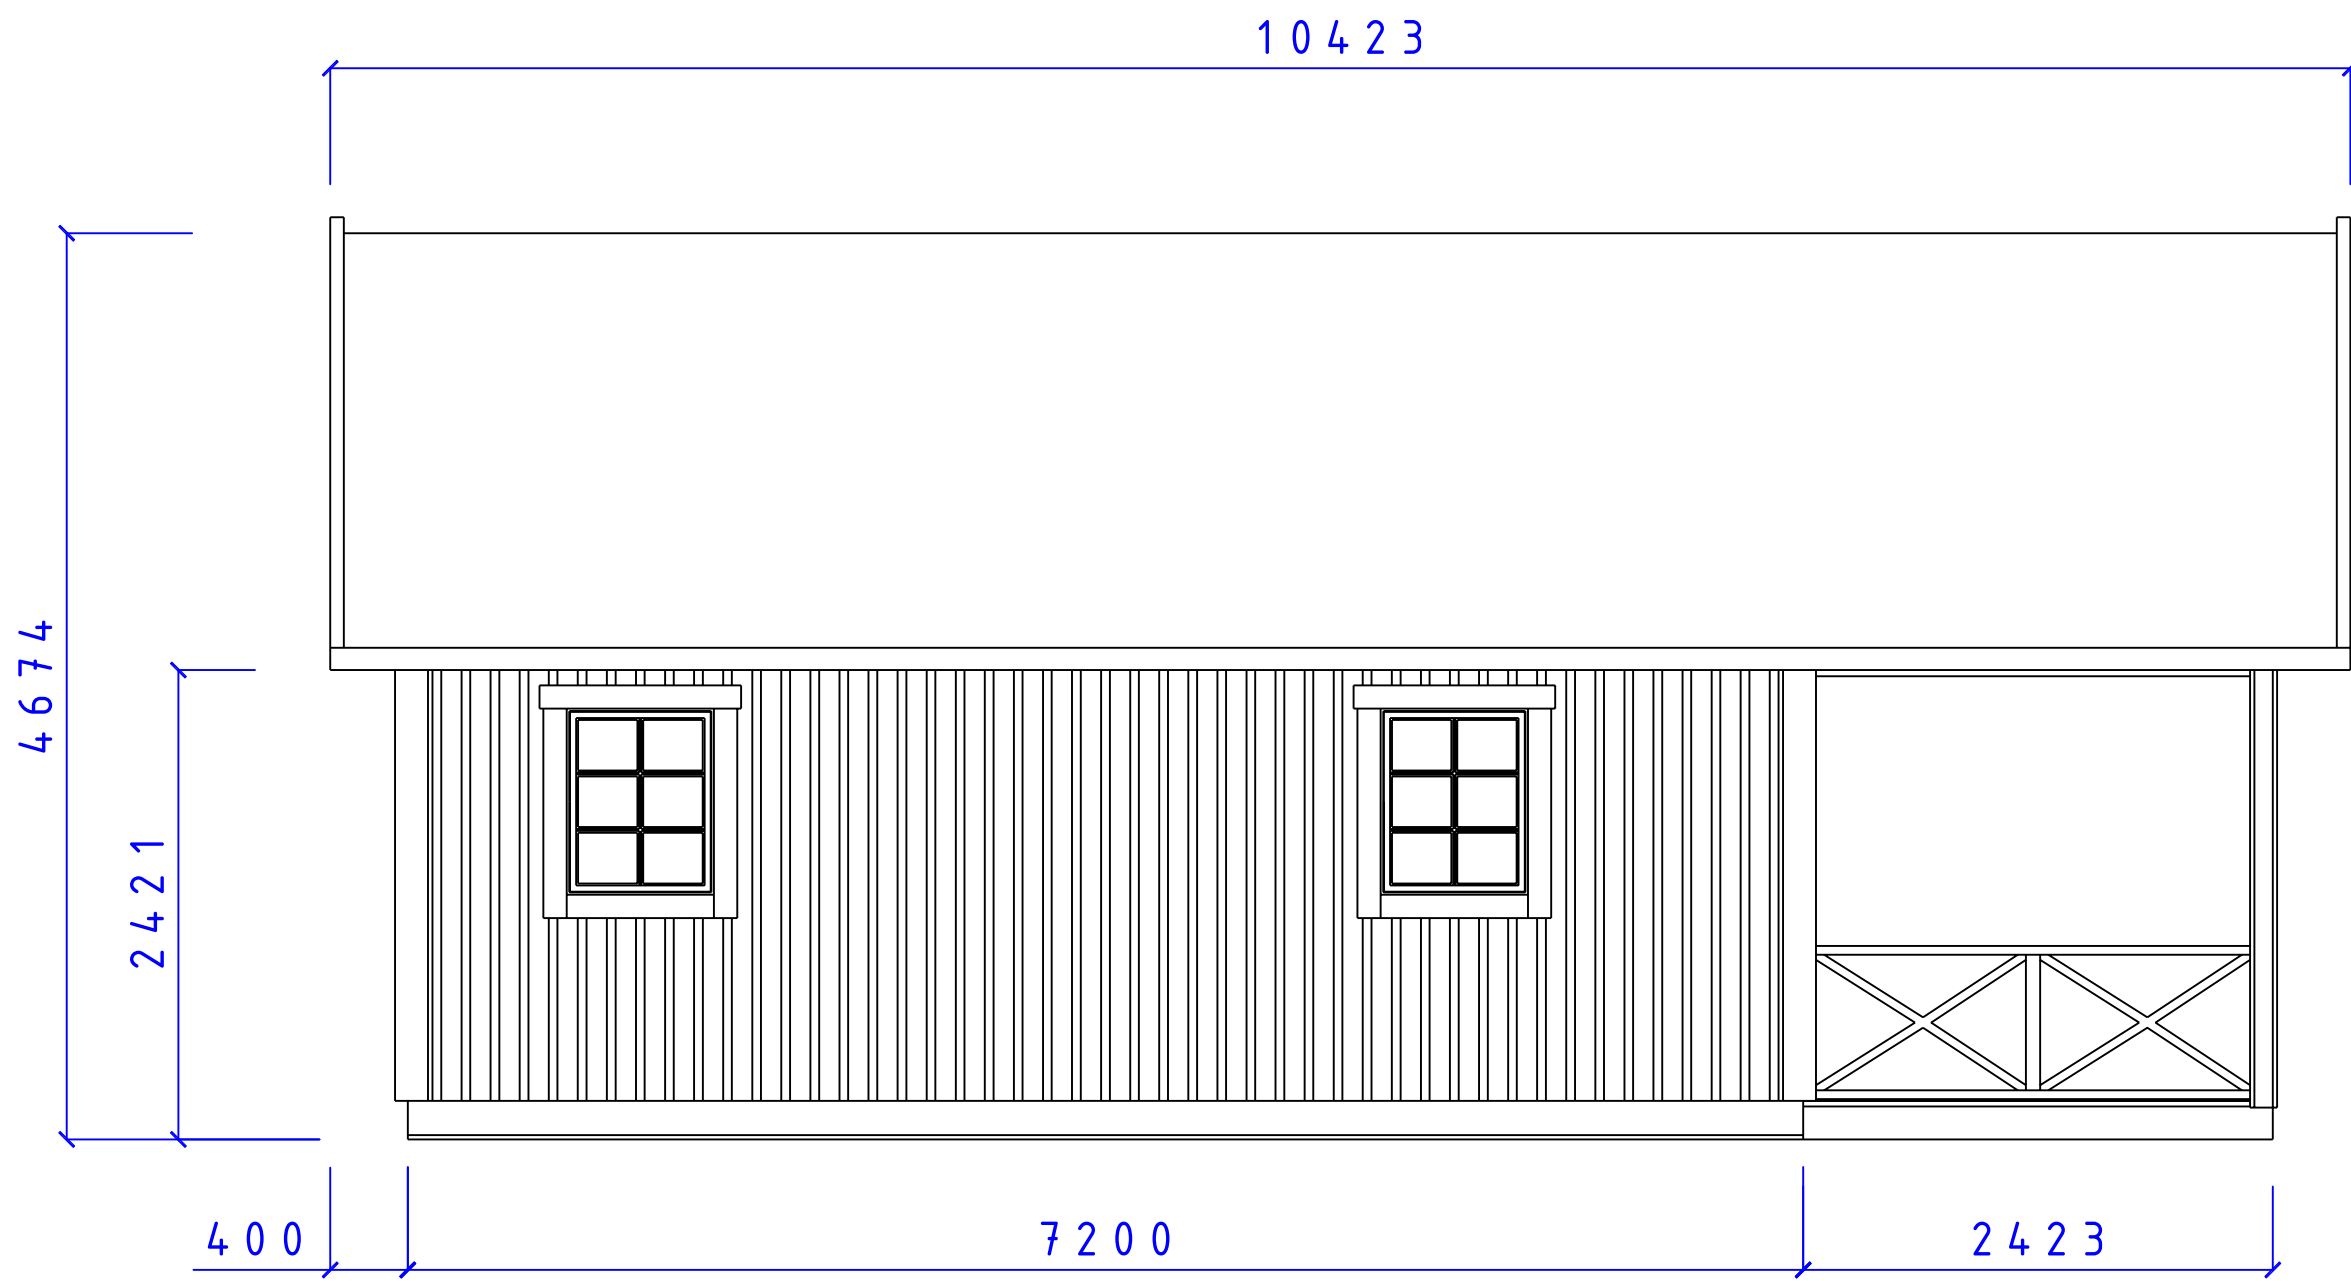



CA-BODEN AB
STUGOR FÖR SJÄLMONTAGE


SERIE MEGA

MARIEFRED VERANDA 24

F8x10 T36°


SIZE	DATE	090222	DWG NO.	05101585	REV
Fiskaregatan 11 871 39 Herrörsåsa		www.caboden.se 0611-21790		Christer Arnborg Tele: 0705-984050	
SCALE: 1:100/A3			Designed by: SMÅLÄNNING		SHEET

REVISIONS				
ZONE	REV	DESCRIPTION	DATE	APPROVED

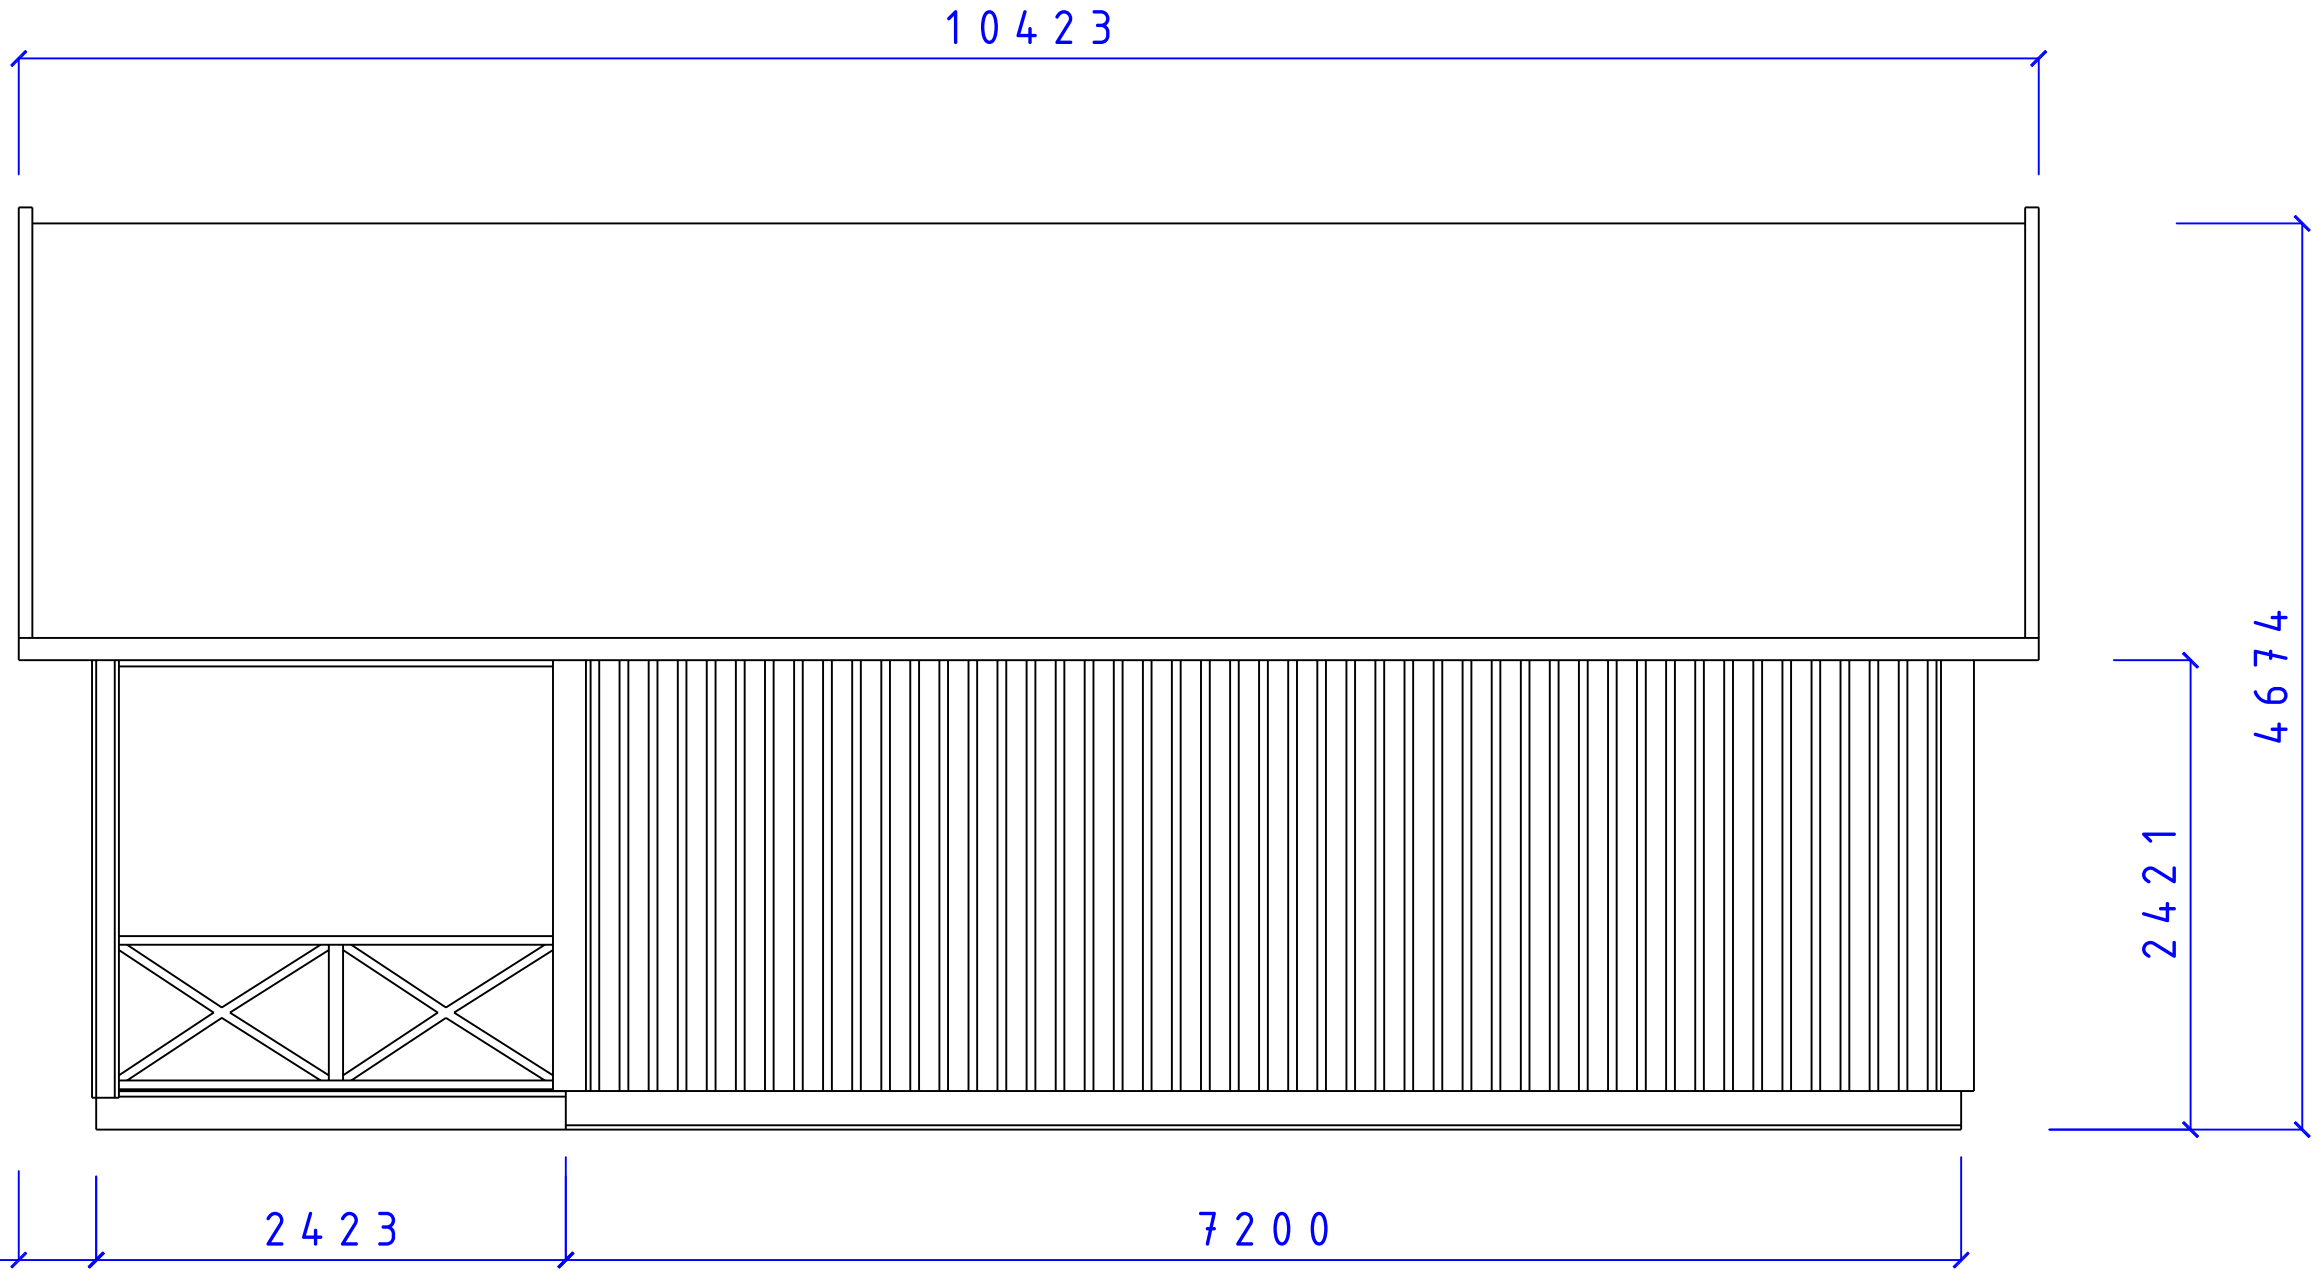


400 2423 7200

2421 4674

 <p>CA-BODEN AB STUGOR FÖR SJÄLMONTAGE</p>	SERIE MEGA			
	MARIEFRED FASAD VERANDA 24 T36°			
	SIZE	DATE	DWG NO.	REV
	090222	05101584		
<small>Fiskarsgatan 11 871 39 Herrväsand</small>		<small>***caboden** 8611-81790</small>		<small>Christer Arnborg Tele: 0705-984050</small>
SCALE: 1:100/A3			Designed by: SMÅLÄNNING	SHEET

REVISIONS

ZONE	REV	DESCRIPTION	DATE	APPROVED
------	-----	-------------	------	----------

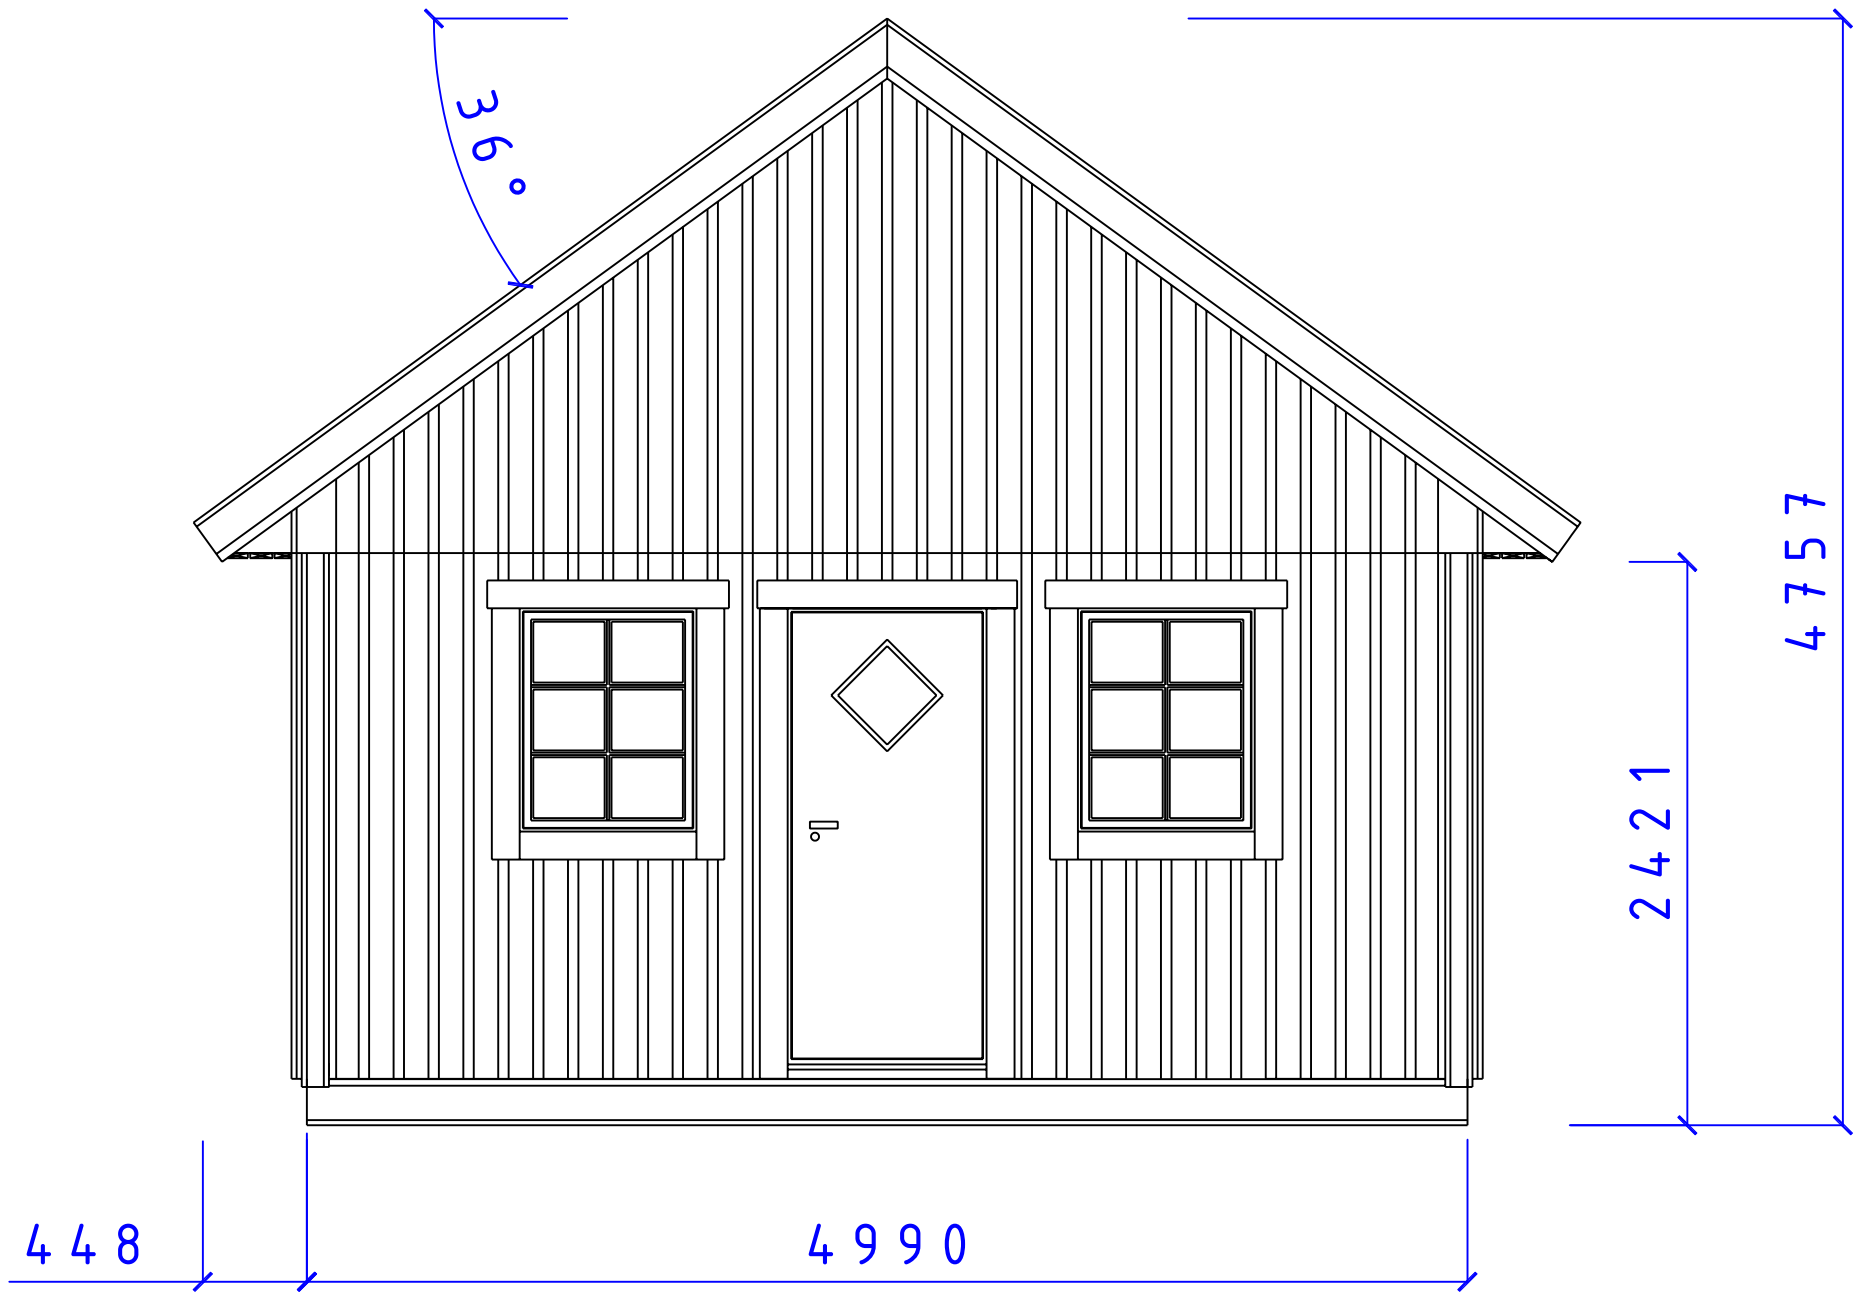

CA-BODEN AB
STUGOR FÖR SJÄLMONTAGE

SERIE MEGA


FASAD GAVEL

F 8 x 10 D 9 x 20 T 36 °

SIZE	DATE	DWG NO.	REV
	090222	05101588	

REVISIONS

ZONE	REV	DESCRIPTION	DATE	APPROVED
------	-----	-------------	------	----------

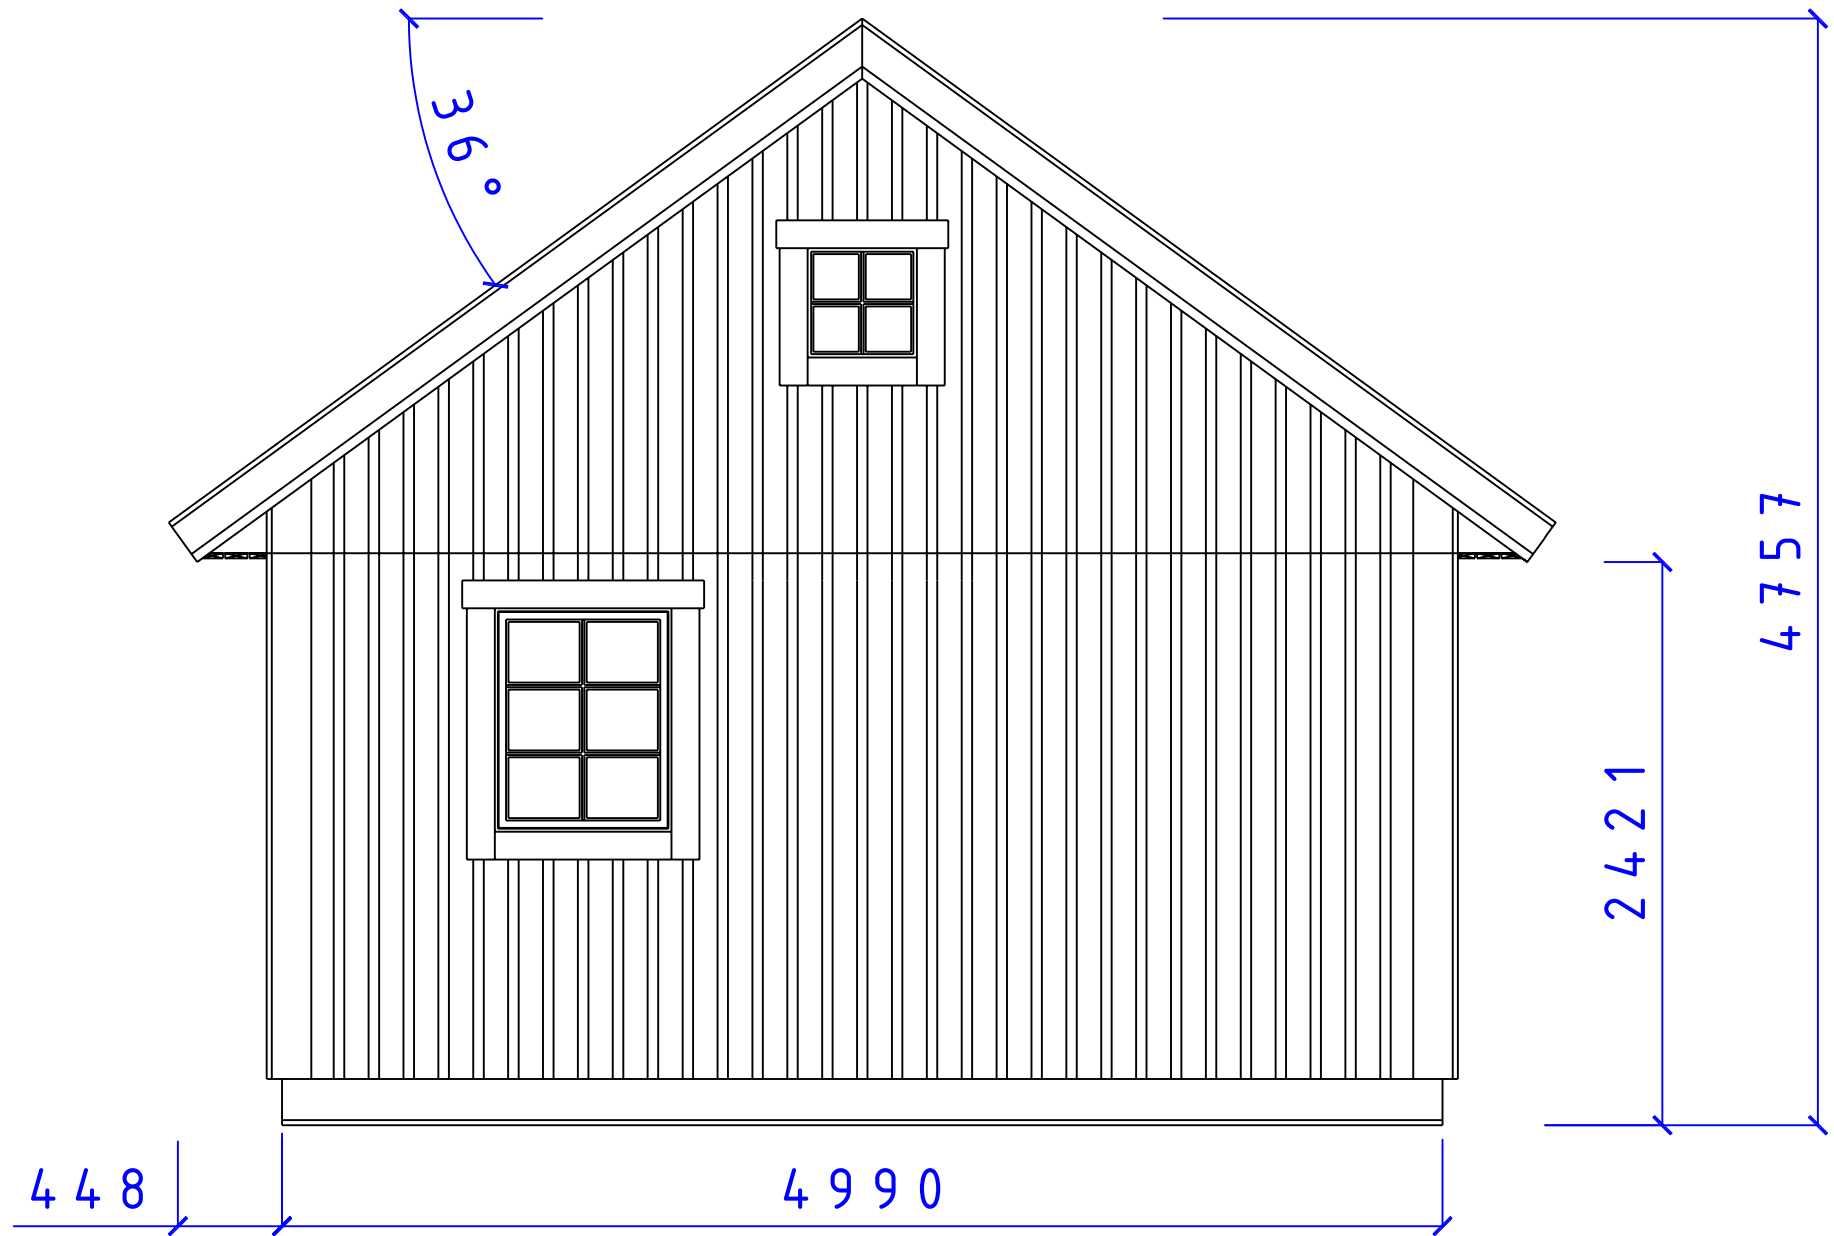

CA-BODEN AB
STUGOR FÖR SJÄLMONTAGE


SERIE MEGA


FASAD GAVEL

F 8 x 10 5 x 5 T 36 °

SIZE	DATE	DWG NO.	REV
	090222	05101589	

REVISIONS				
ZONE	REV	DESCRIPTION	DATE	APPROVED

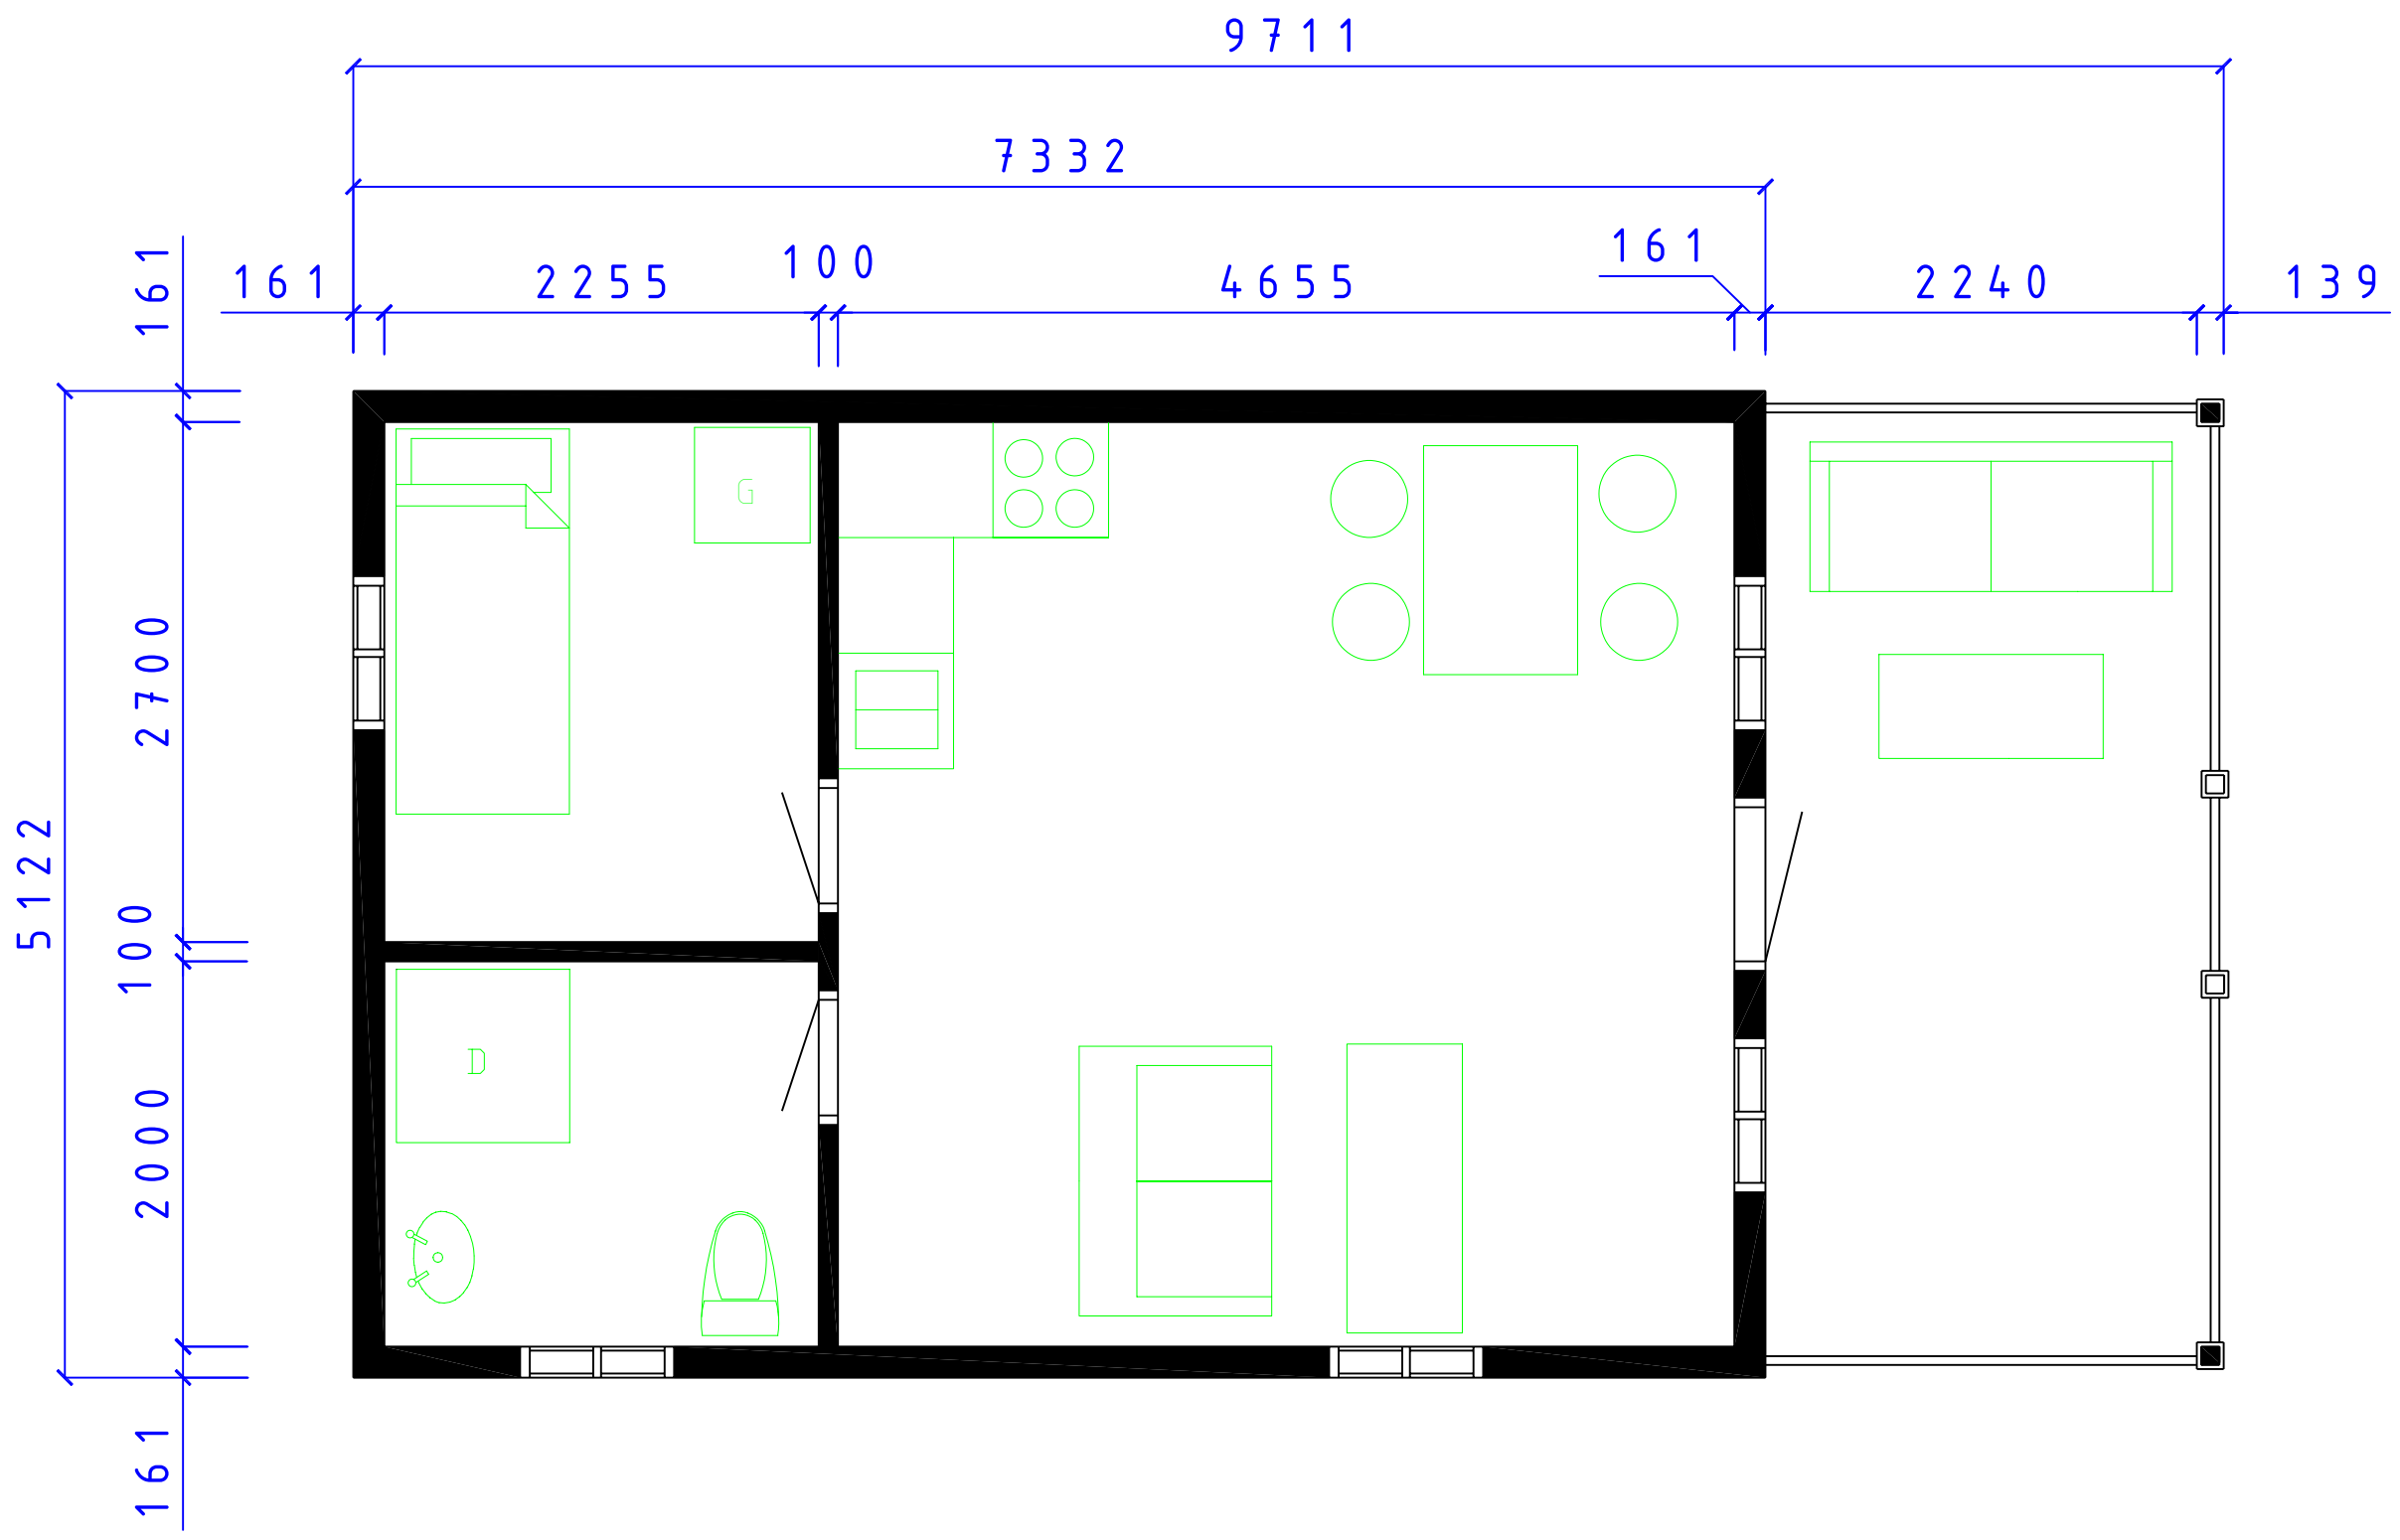



CA-BODEN AB
STUGOR FÖR SJÄLVMONTAGE

SERIE MEGA


MARIEFRED


PLAN VERANDA

SIZE	DATE	DWC NO.	REV
	090222	05101578	

Fiskerigatan 11
871 39 Håröсанд
ca-boden.se
0611-21790
Christer Arnborg
Tele: 0705-984050
SCALE: 1:100/A3 Designed by: SMÅLÄNNING
SHEET

REVISIONS				
ZONE	REV	DESCRIPTION	DATE	APPROVED

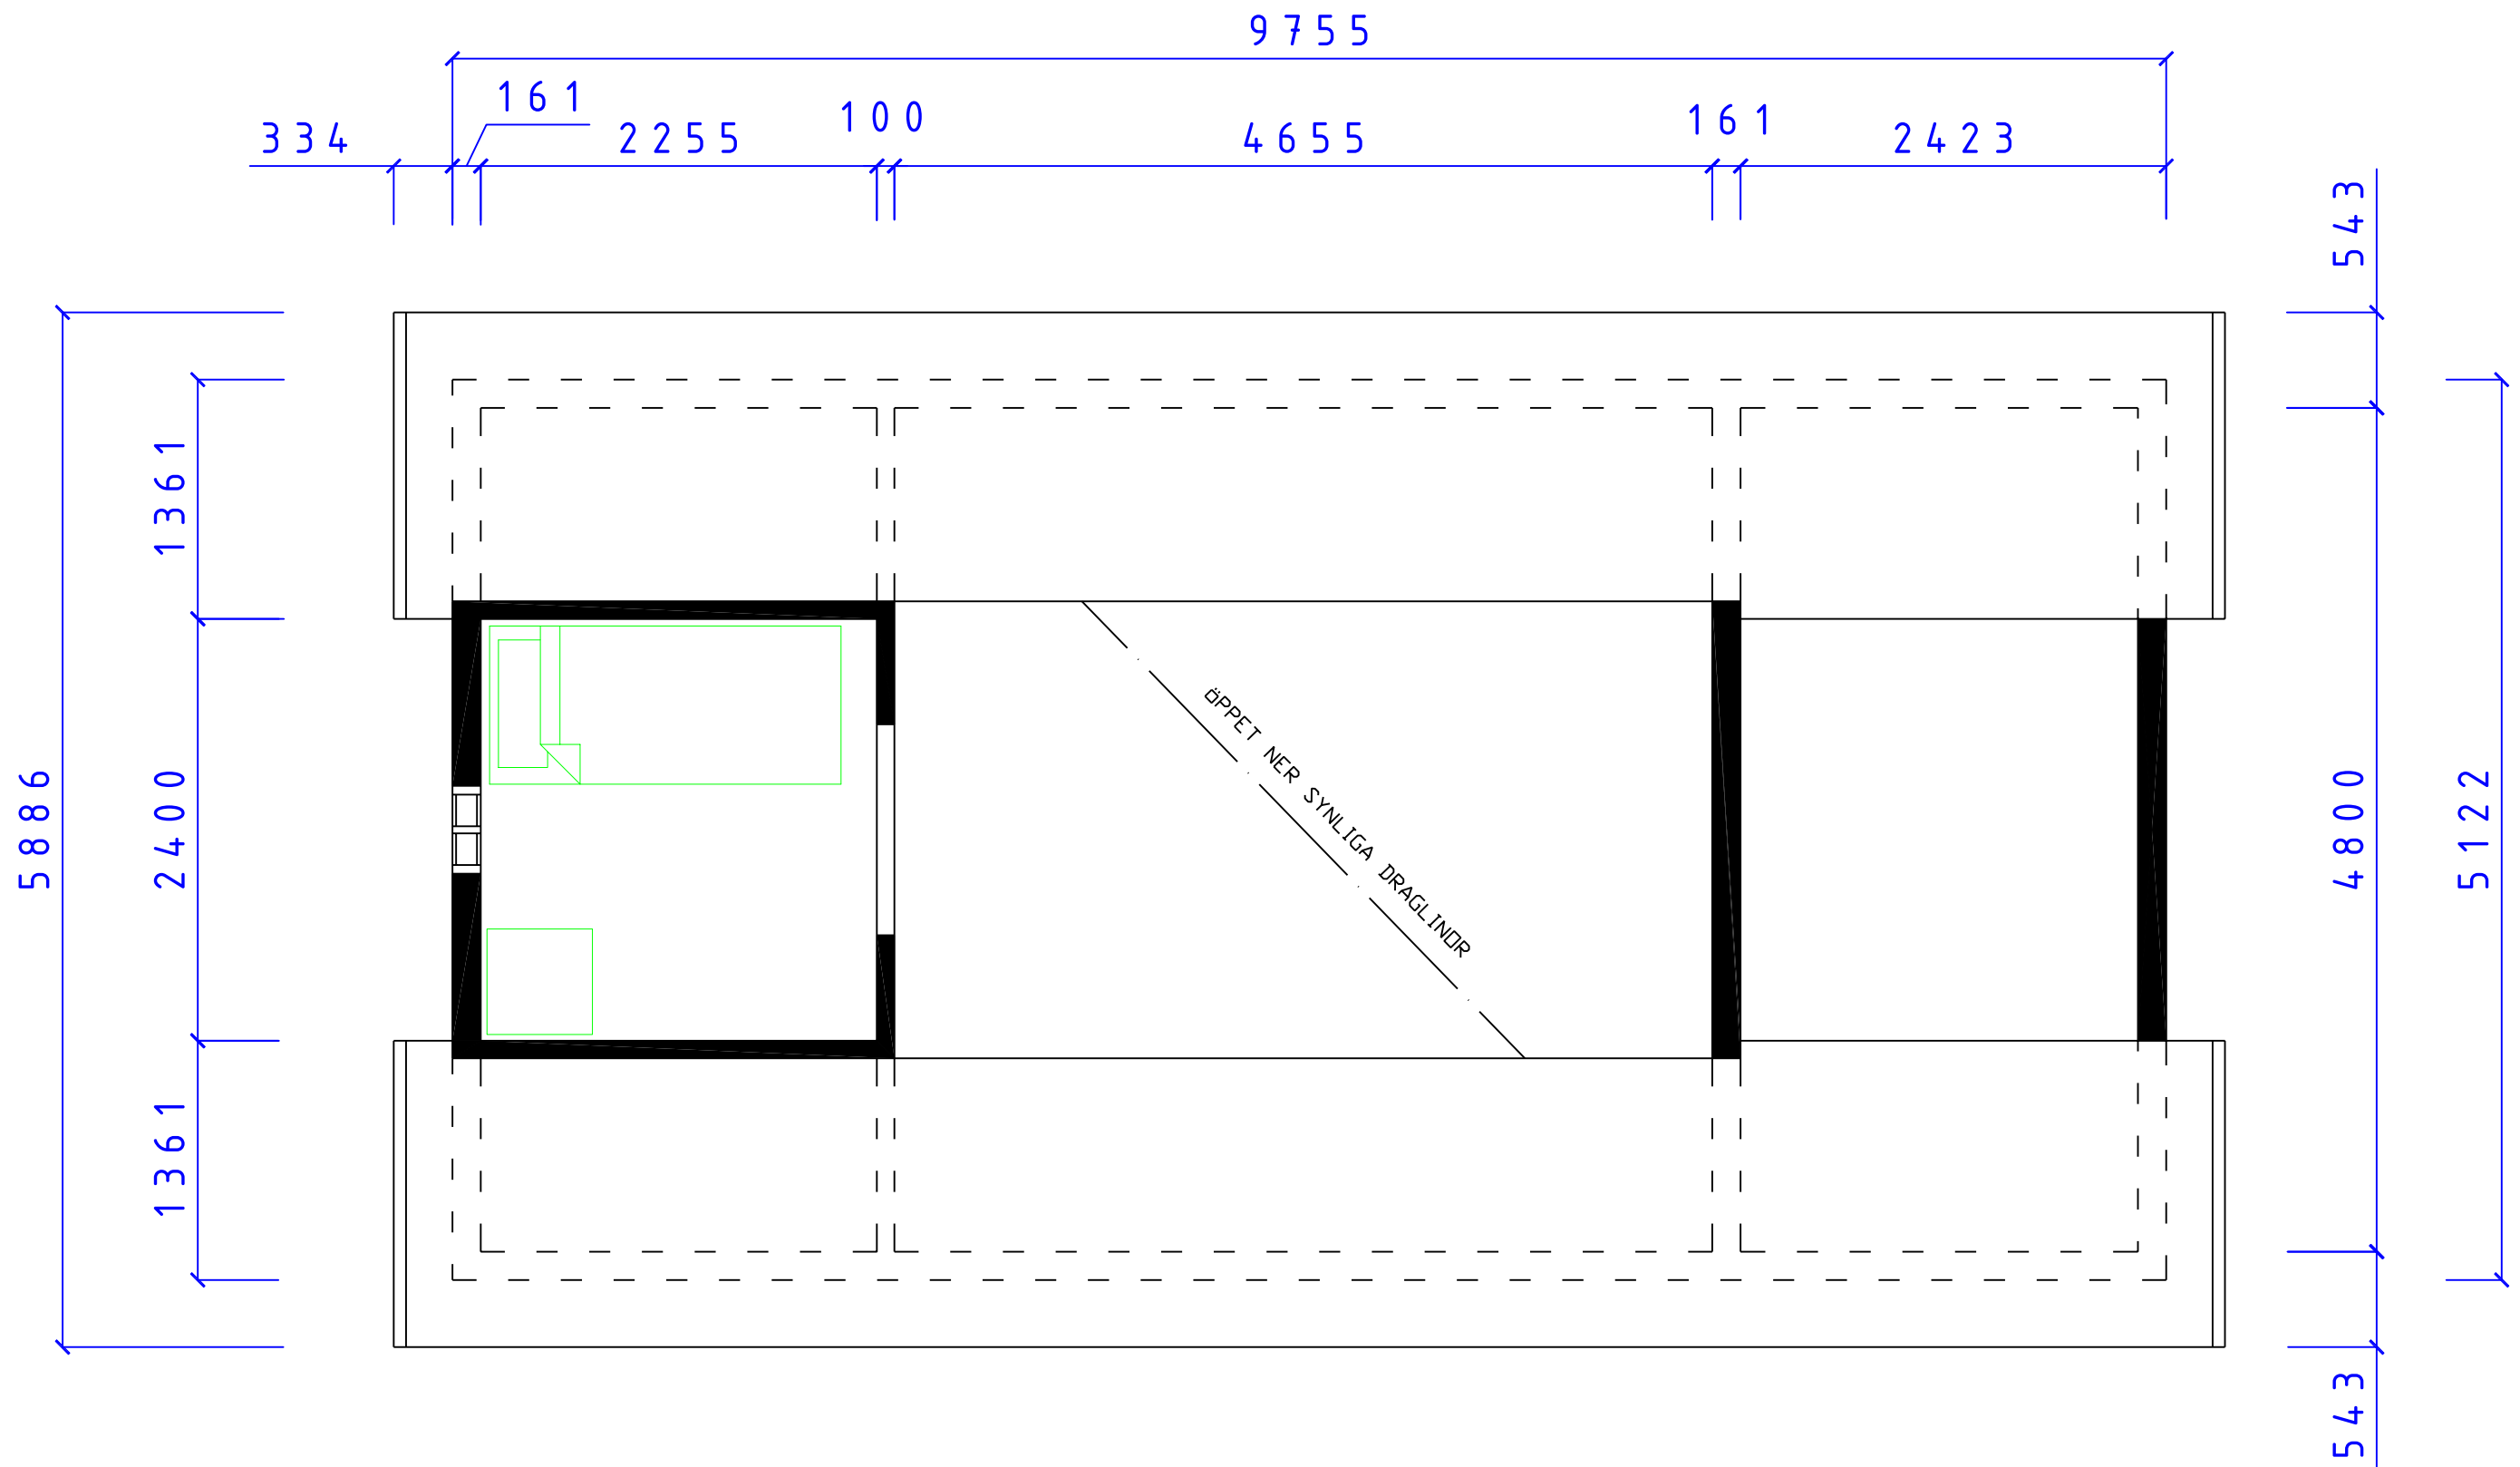



CA-BODEN AB
STUGOR FÖR SJÄLVMONTAGE


SERIE MEGA

MARIEFRED
LOFTPLAN VERANDA

SIZE	DATE	DWC NO.	REV
	090222	05101580	

Fiskarsgatan 11
871 39 Herrvadsund
ca-boden.se
0611-81790
Christer Arnborg
Tele: 0705-984050
SCALE: 1:100/A3
Designed by: SMÅLÄNNING
SHEET

REVISIONS				
ZONE	REV	DESCRIPTION	DATE	APPROVED

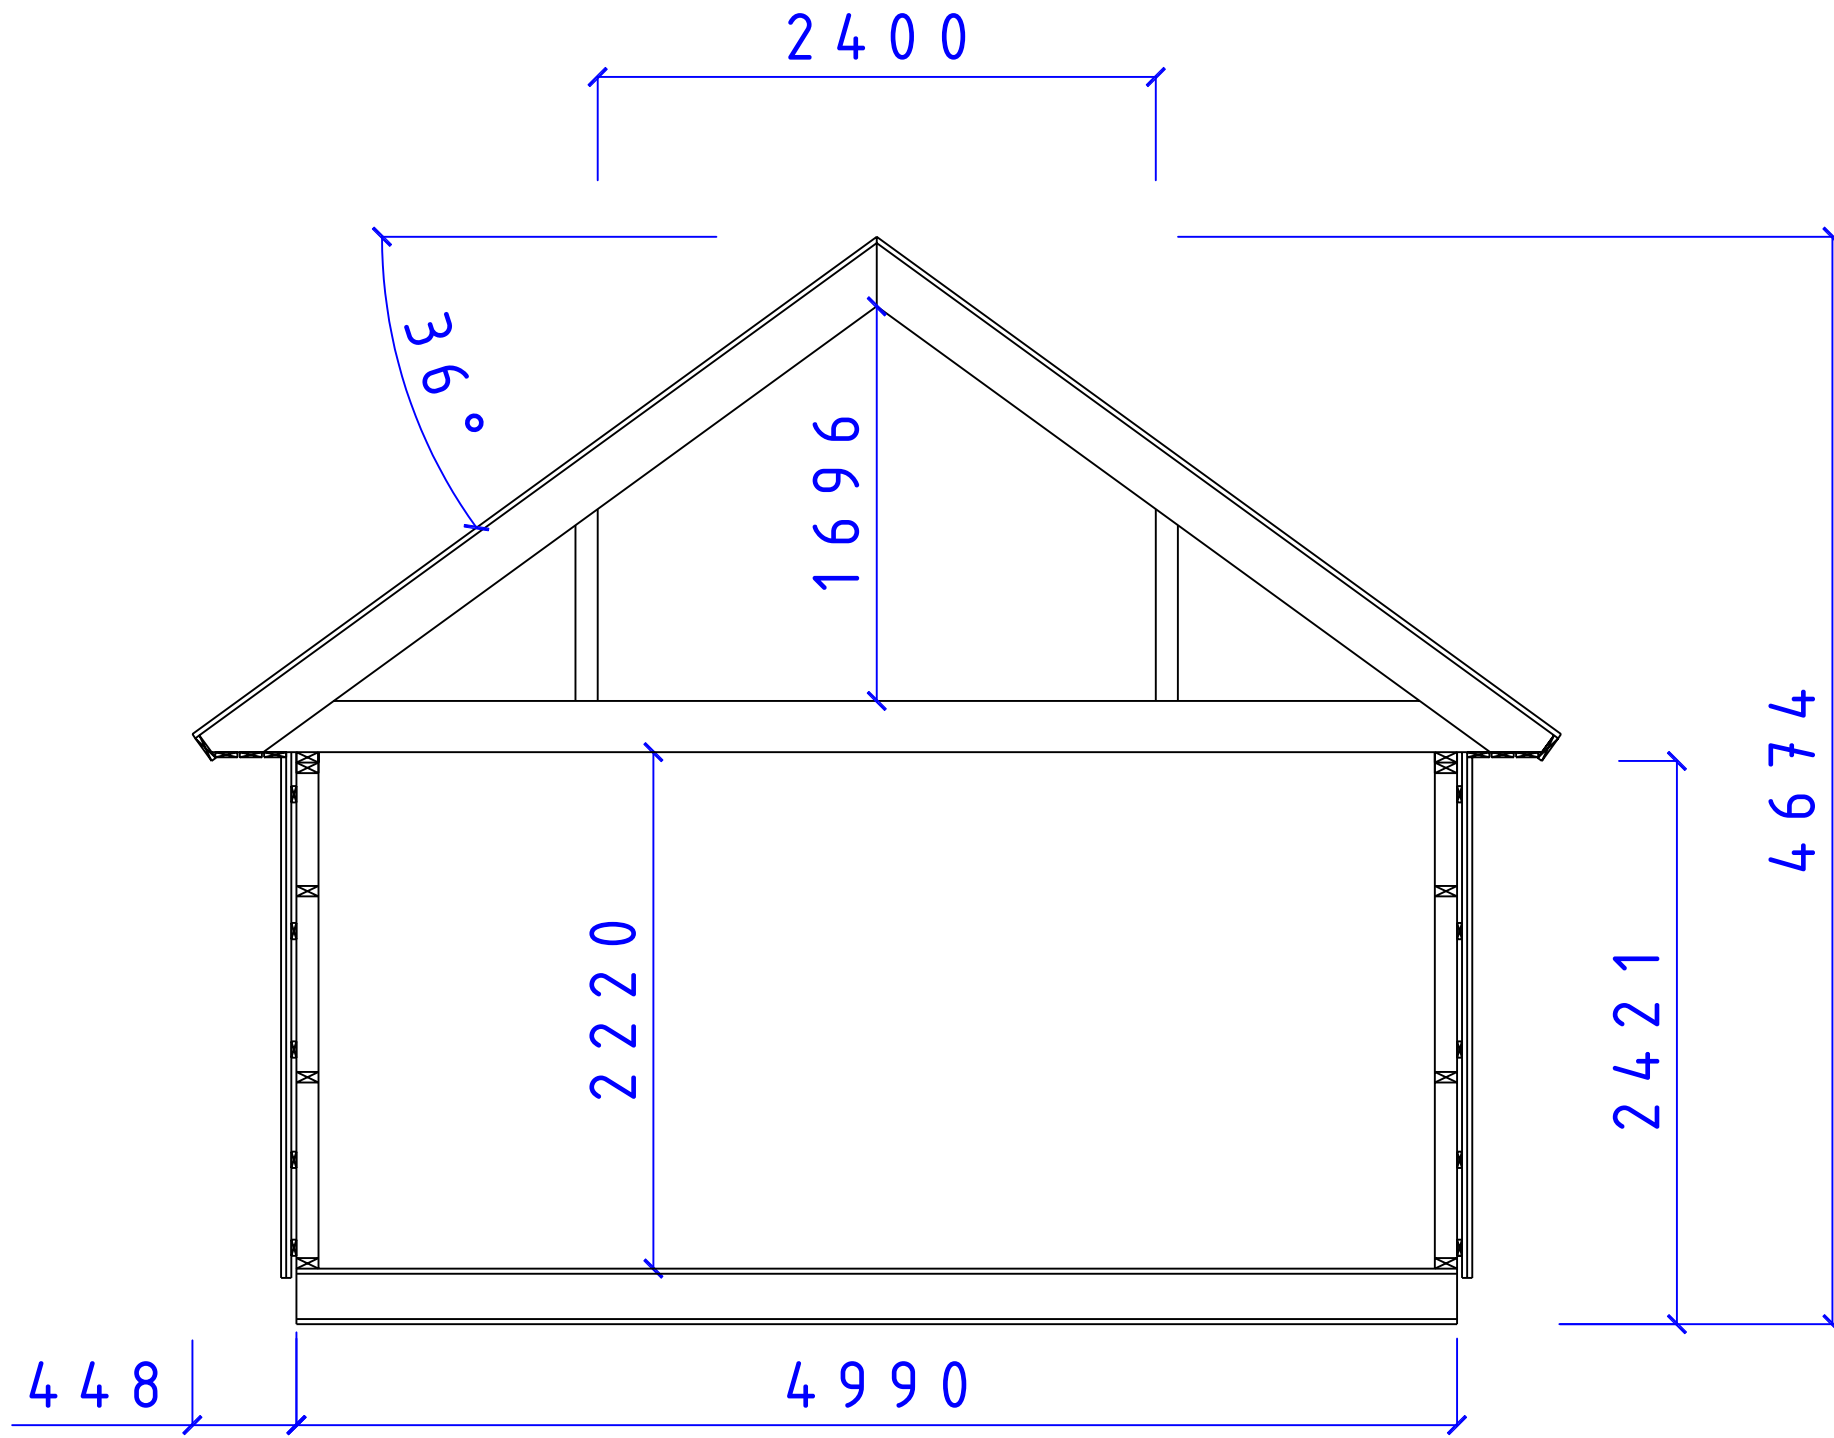

CA-BODEN AB
 STUGOR FÖR SJÄLMONTAGE

SERIE MEGA

SEKTION MEGA SERIEN
 TAK 36° LOFT

SIZE	DATE	DWG NO.	REV
	081130	05101346	