
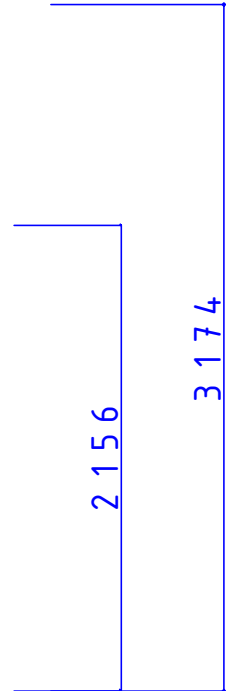


REVISIONS				
ZONE	REV	DESCRIPTION	DATE	APPROVED



6 6 2 5

 

3 0 0

1 2 2 3

4 8 0 0

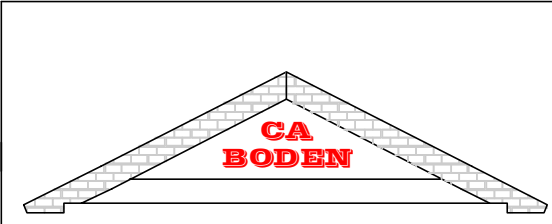
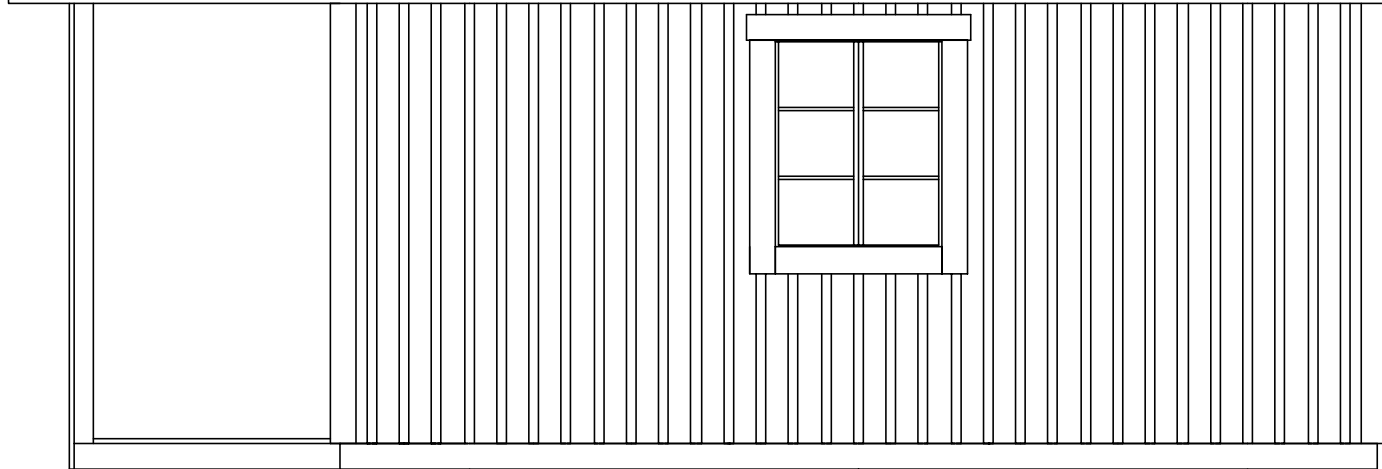


SERIE MINI

MARIEHEM VERANDA
FASAD FÖNSTERSIDA

SIZE	DATE	DWG NO.	REV
	0 5 0 2 1 4	0 5 1 0 0 2 7 0	

REVISIONS				
ZONE	REV	DESCRIPTION	DATE	APPROVED

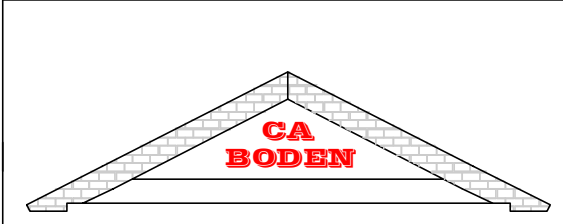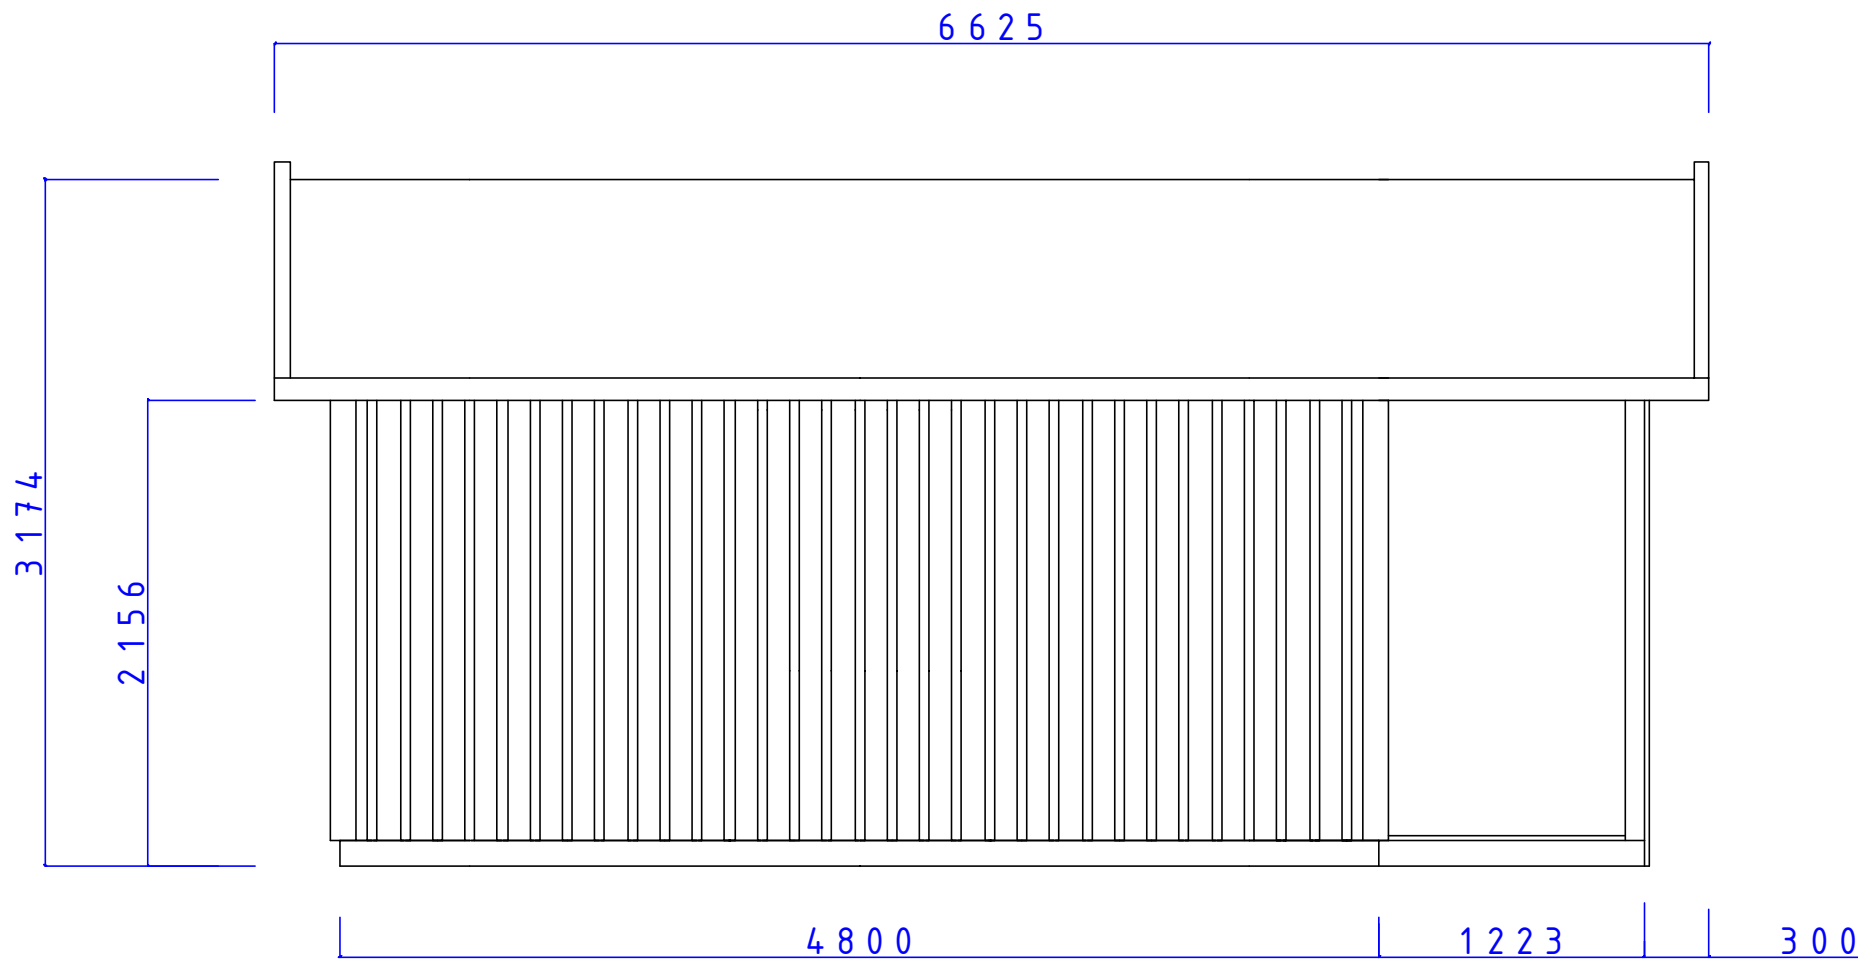



SERIE MINI

MARIEHEM VERANDA

FASAD SIDA



SIZE	DATE	DWG. NO.	REV
	050214	05100271	

REVISIONS				
ZDNE	REV	DESCRIPTION	DATE	APPROVED

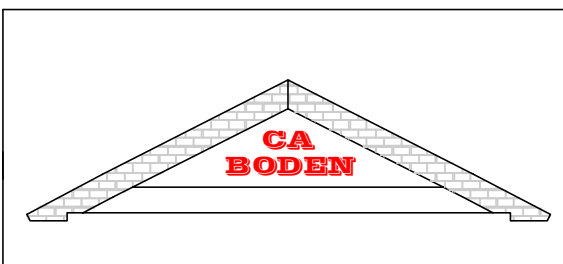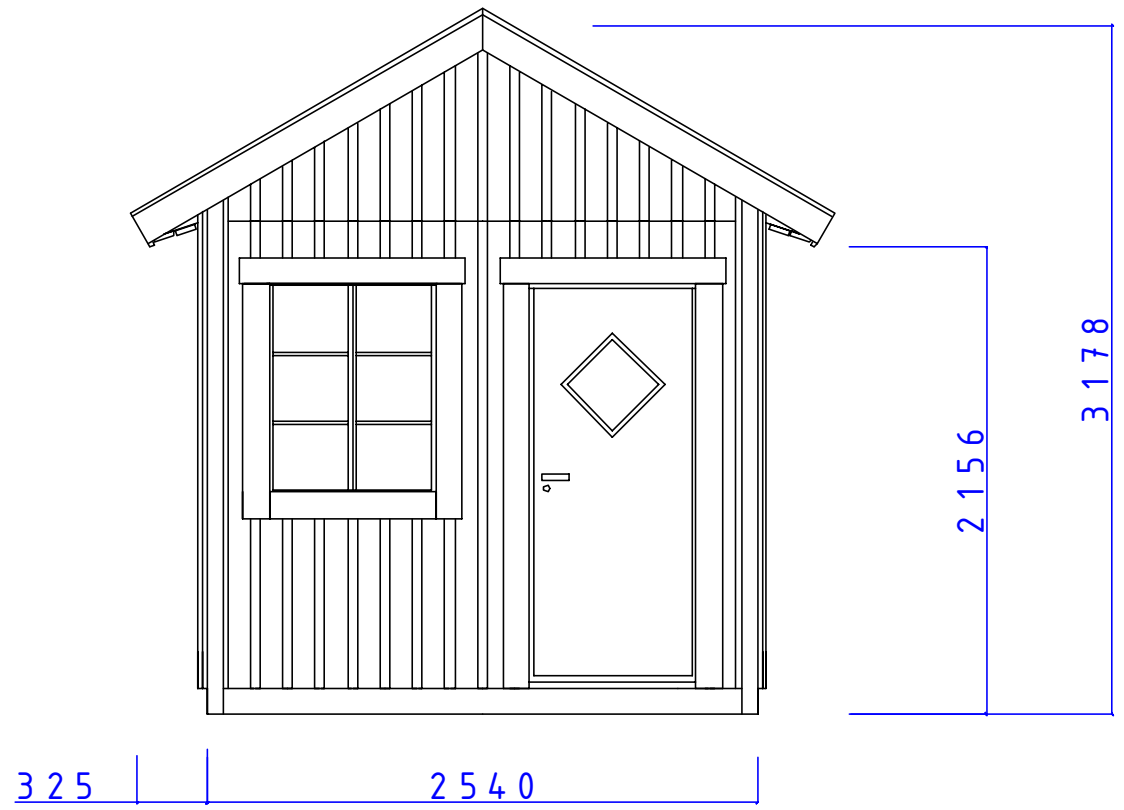



MINI SERIEN			
MINI VERANDA			
FASAD DÖRRGAVEL			
SIZE	DATE	DWG NO.	REV
	050213	05100266	

REVISIONS				
ZONE	REV	DESCRIPTION	DATE	APPROVED

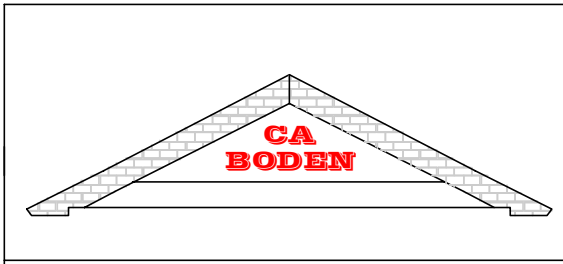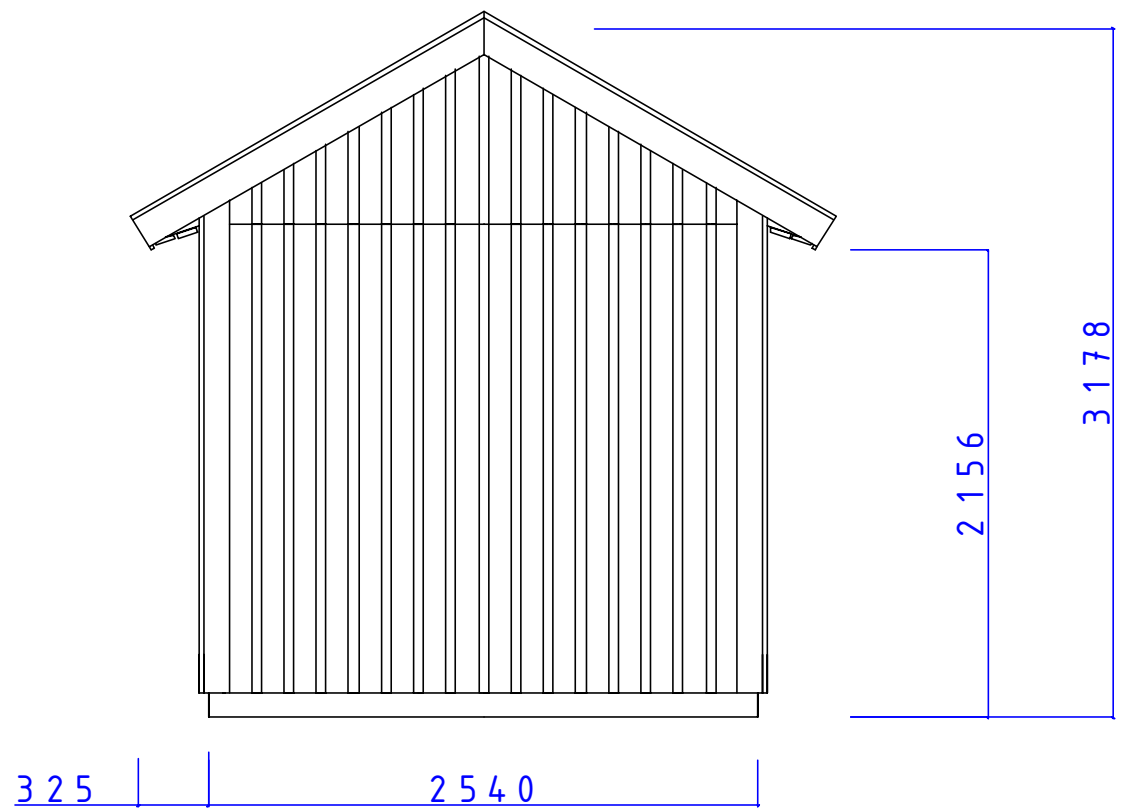

MINI SERIEN			
MINI FASAD GAVEL			
SIZE	DATE	DWG. NO.	REV
	050213	05100257	

REVISIONS				
ZONE	REV	DESCRIPTION	DATE	APPROVED

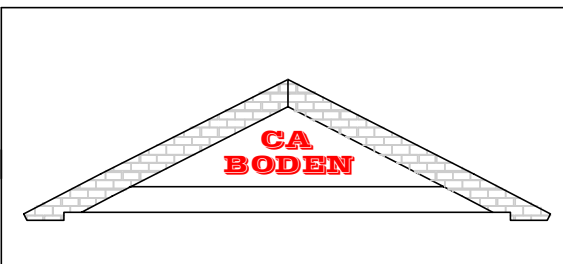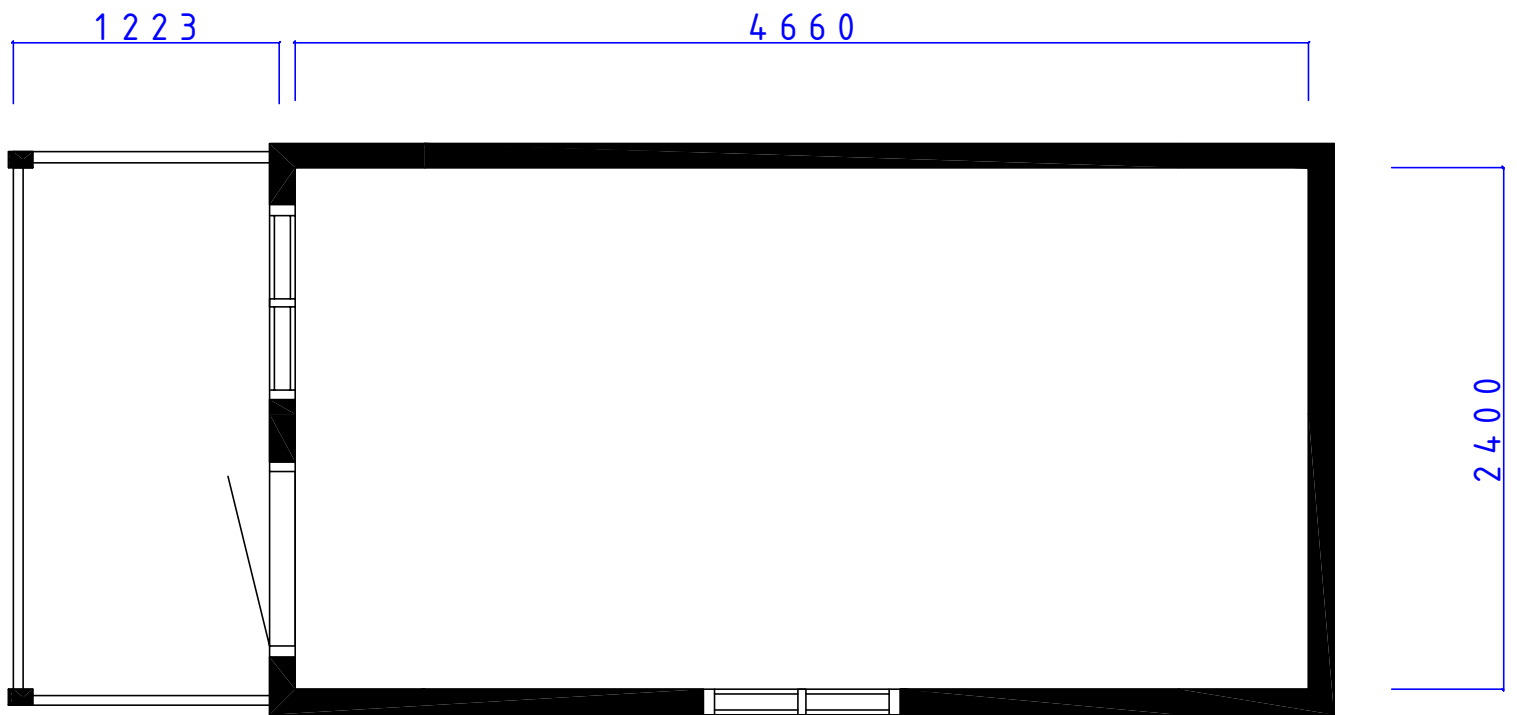

SERIE MINI
 MARIEHEM VERANDA
 PLAN

SIZE	DATE	DWG NO.	REV
	050214	05100273	