



REVISIONS				
ZONE	REV	DESCRIPTION	DATE	APPROVED

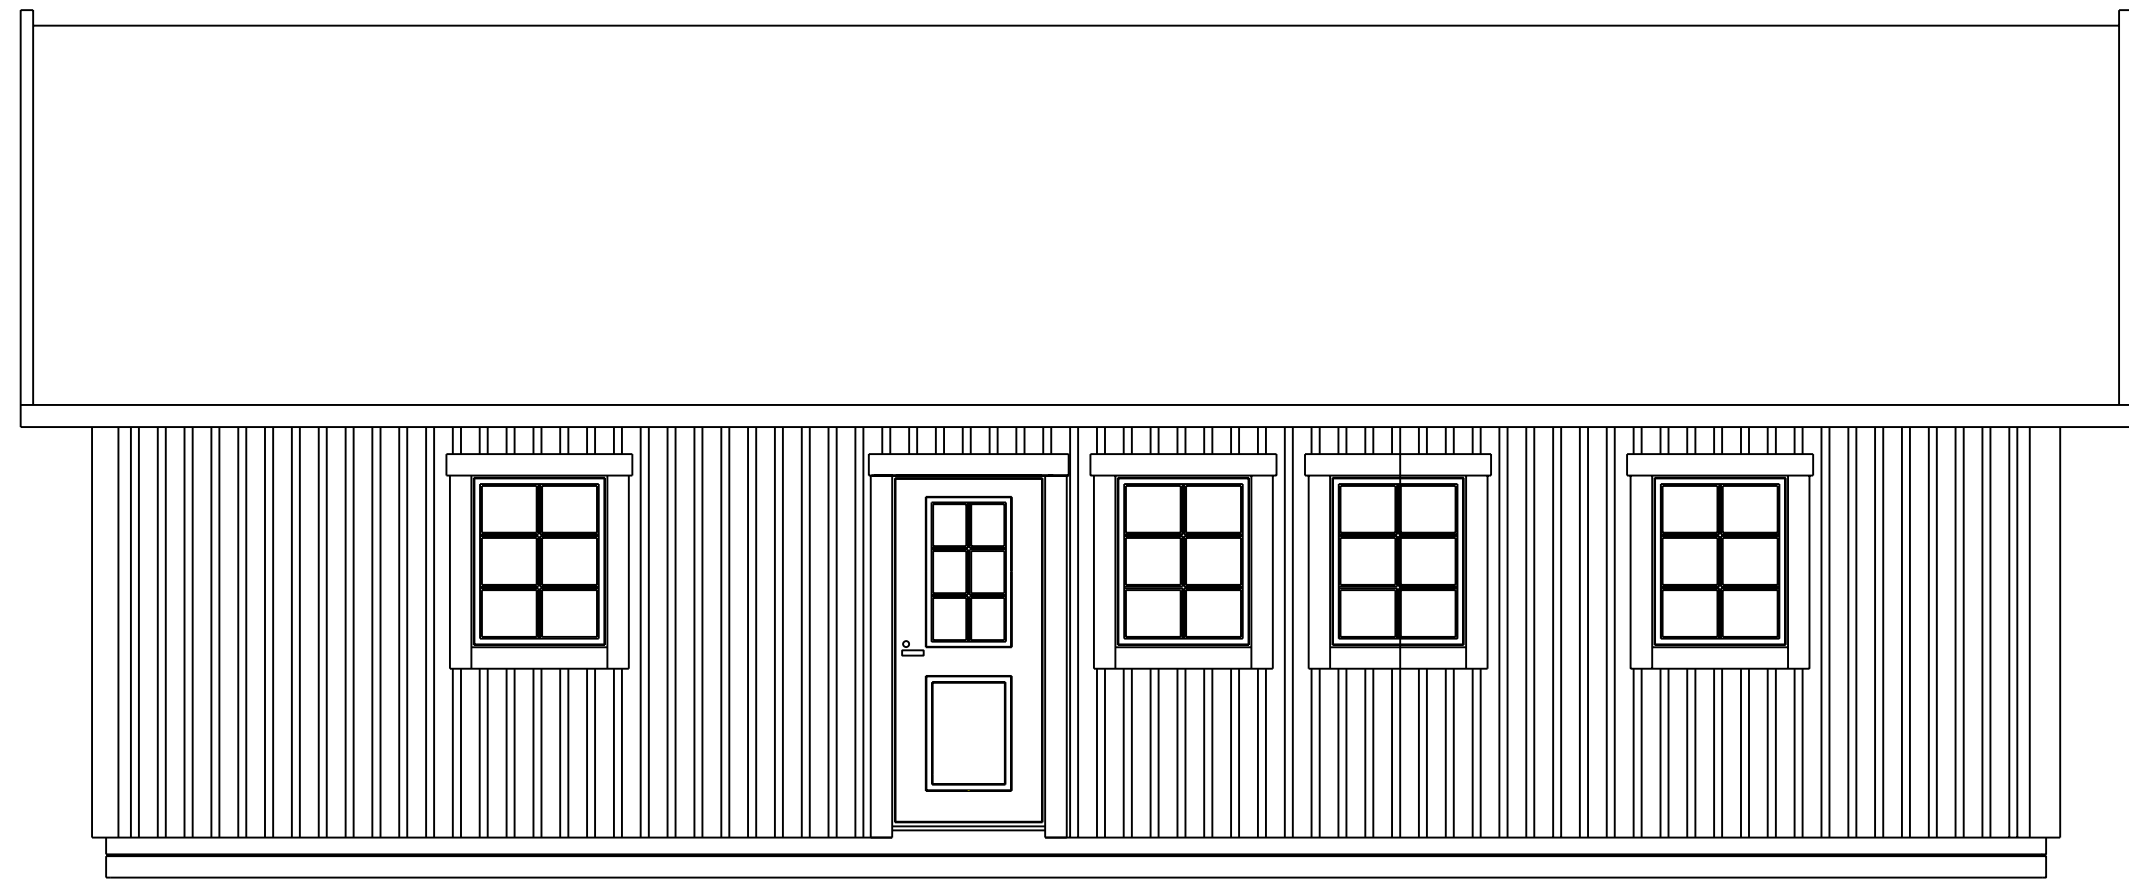


500 | 10800

2518 | 4761

 <p>CA-BODEN AB STUGOR FÖR SJÄLVMONTAGE</p>	SERIE MEBI										
	MYRAN FASAD F8x10 D9x20 T30°										
<small>Fiskaregatan 11 871 39 Hårnäsönd</small>	<small>www.cabodense 0611-21790</small>	<small>Christer Arberg Tele: 0705-984050</small>	<table border="1"> <tr> <th>SIZE</th> <th>DATE</th> <th>DWG NO.</th> <th>REV</th> </tr> <tr> <td> </td> <td>090108</td> <td>05101436</td> <td> </td> </tr> </table>	SIZE	DATE	DWG NO.	REV		090108	05101436	
SIZE	DATE	DWG NO.	REV								
	090108	05101436									
<small>SCALE: 1:100/A3</small>		<small>Designed by: SMÅLÄNNING</small>	<small>SHEET</small>								

REVISIONS				
ZONE	REV	DESCRIPTION	DATE	APPROVED

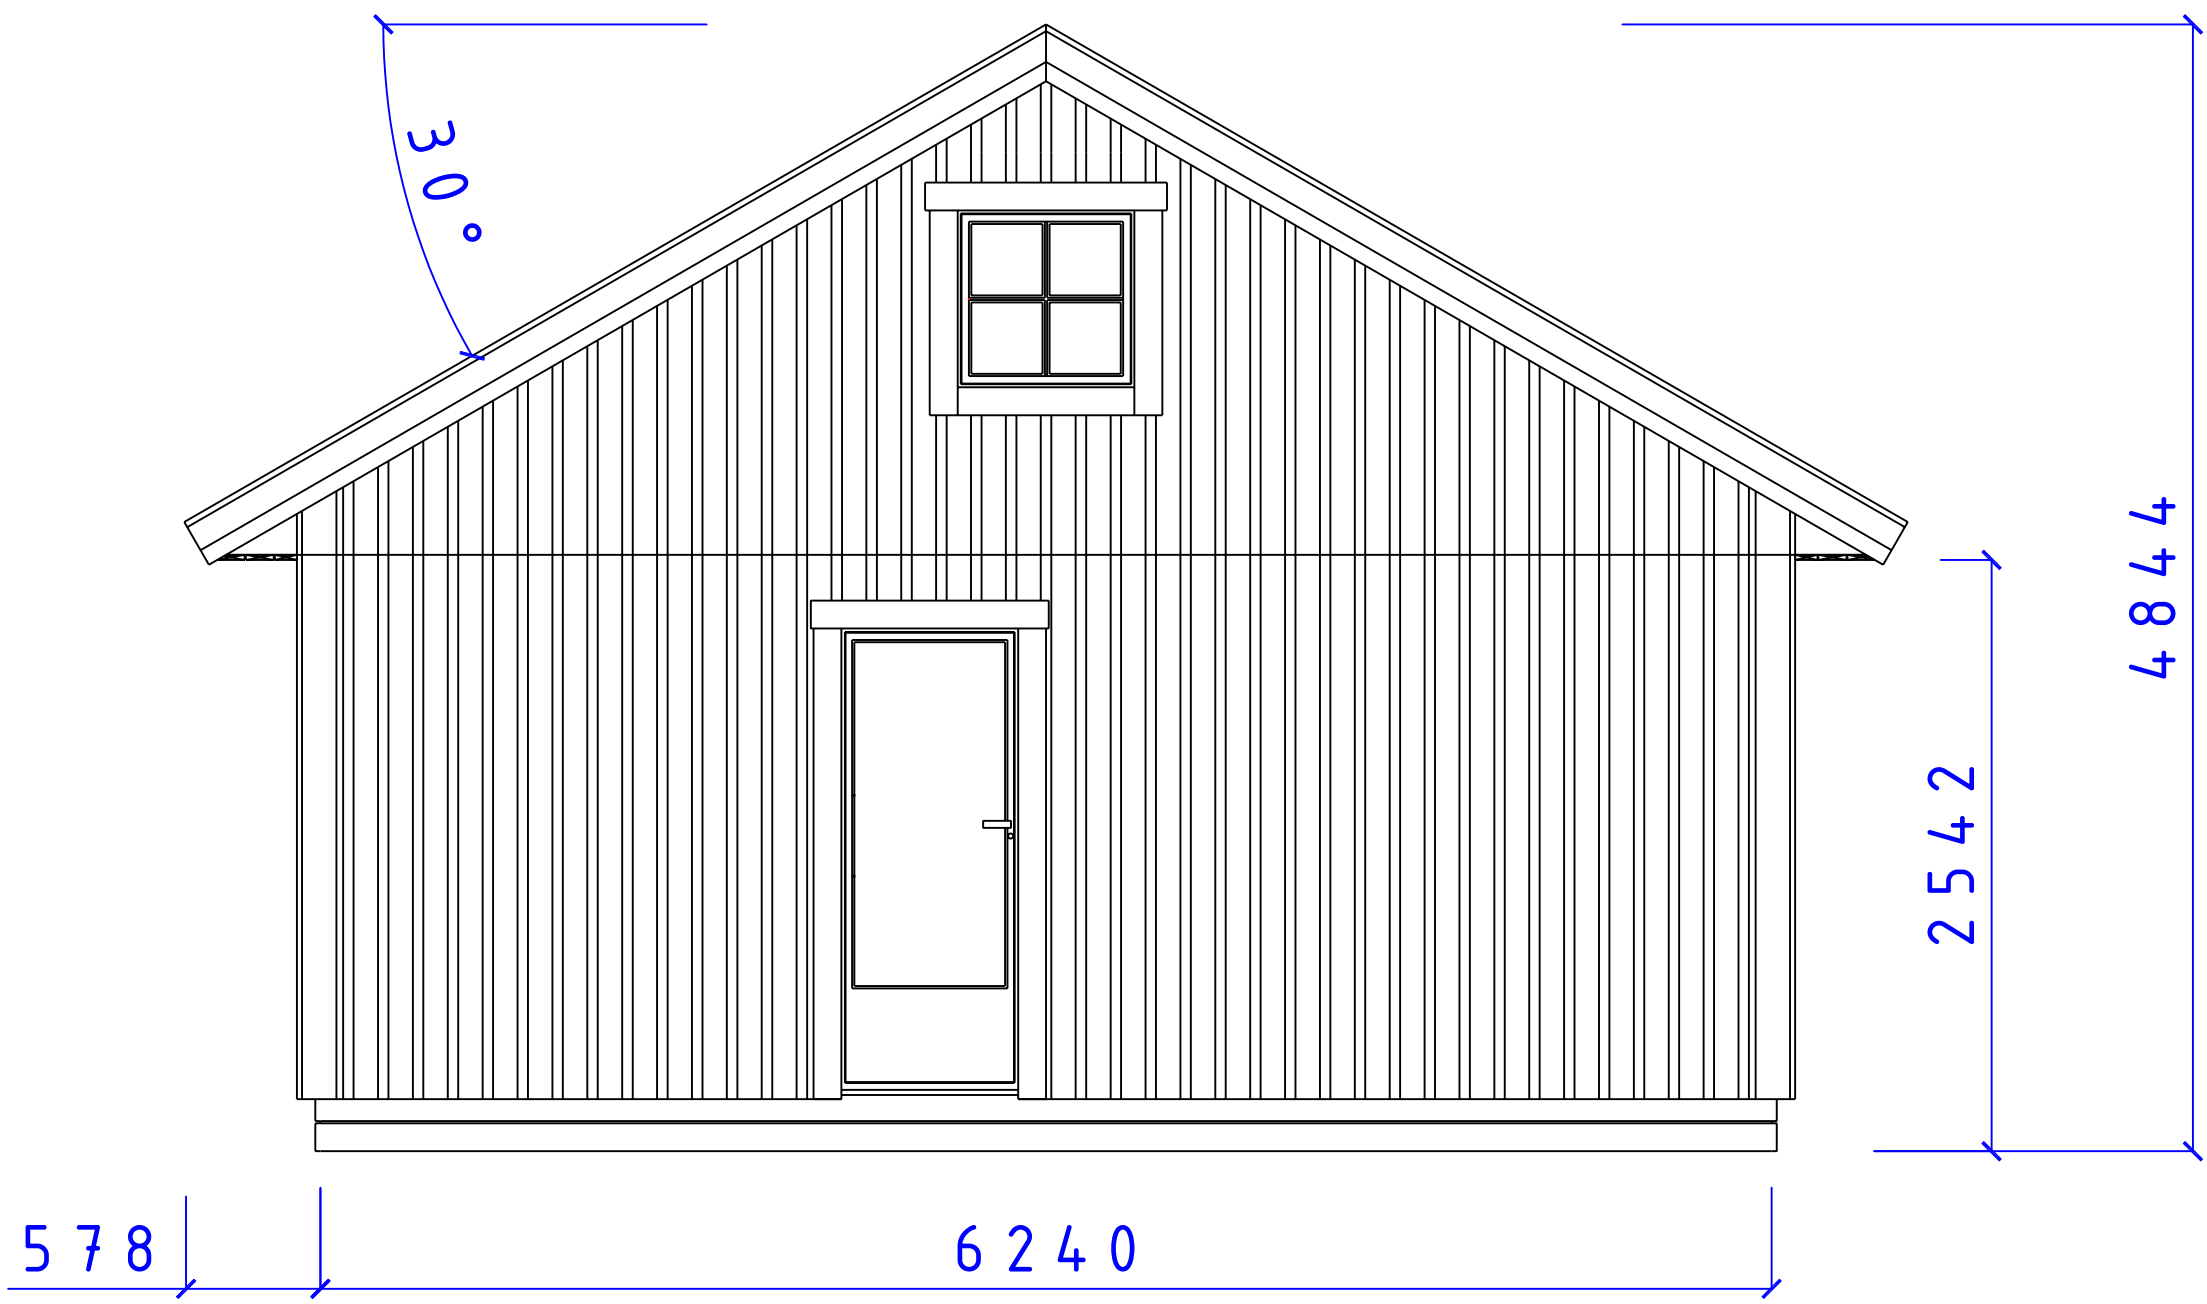


CA-BODEN AB
 STUGOR FÖR SJÄLMONTAGE

SERIE MEBI

FASAD GAVEL
 F8x8 D8-20-16 T30°


SIZE	DATE	DWG NO.	REV
		090108	05101439

REVISIONS				
ZONE	REV	DESCRIPTION	DATE	APPROVED

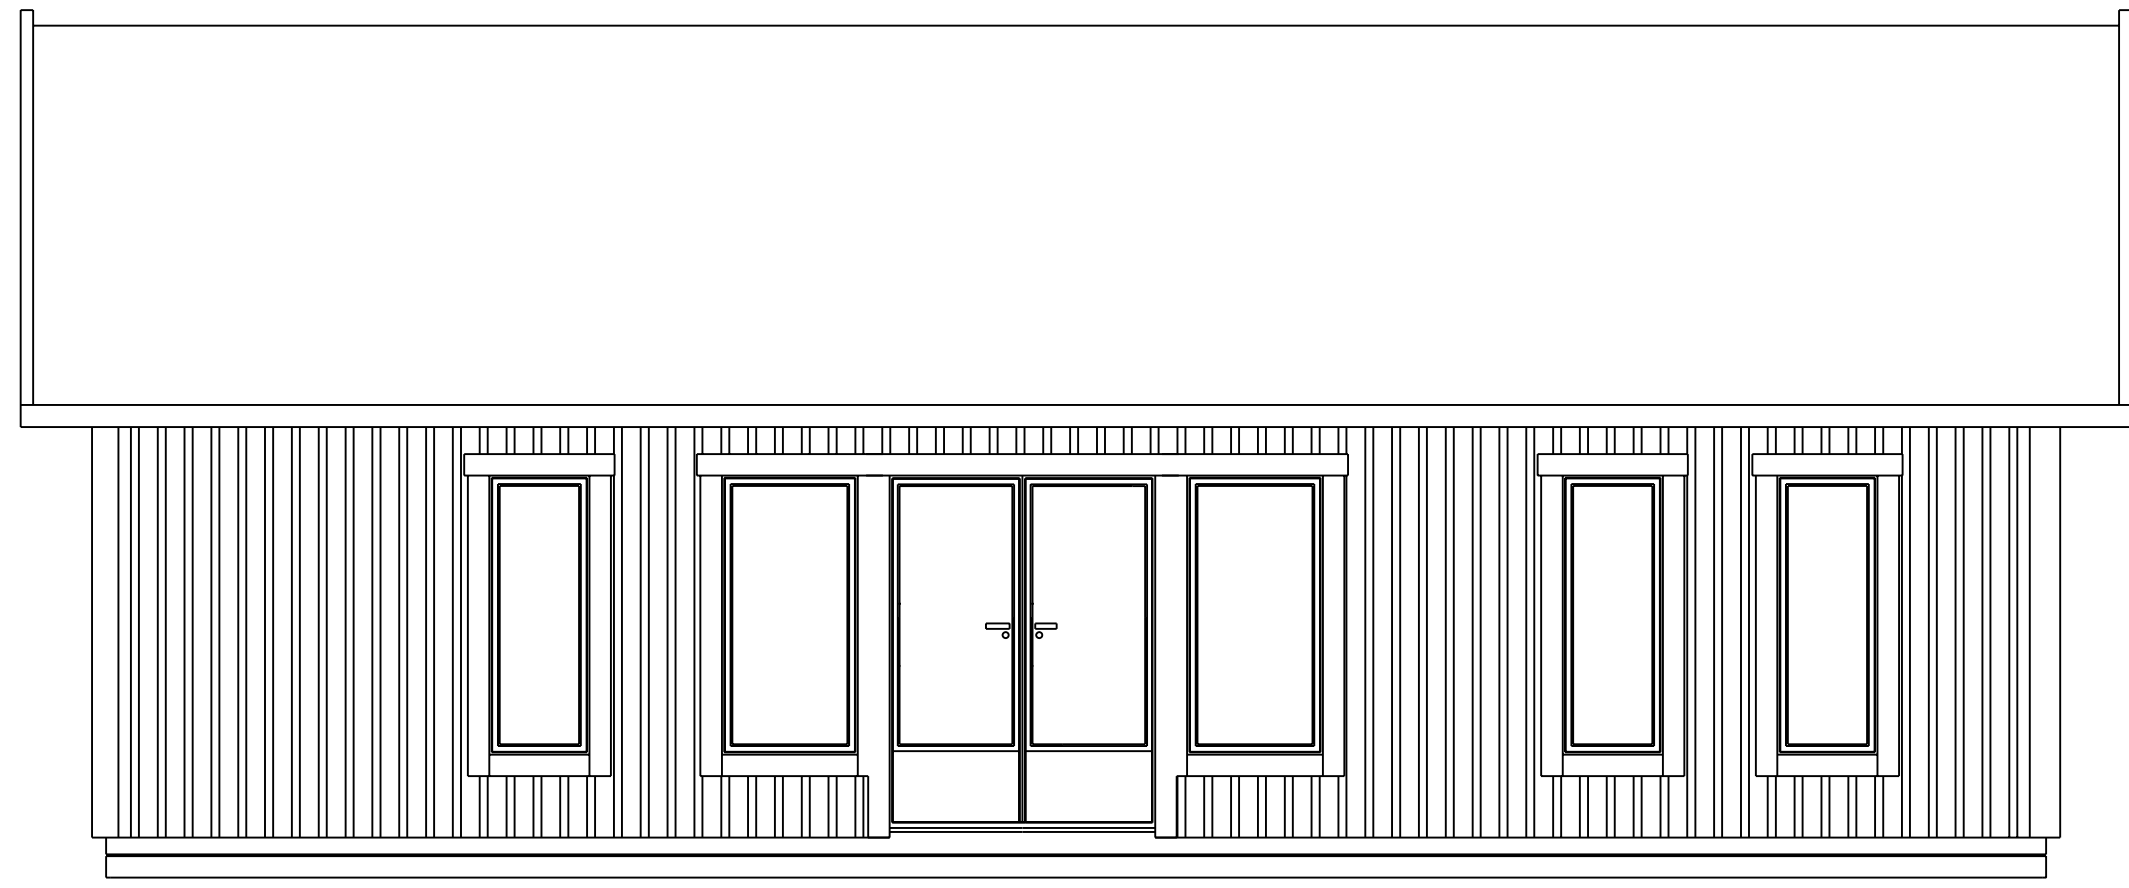


500 | 10800

2518 | 4761

 <p>CA-BODEN AB STUGOR FÖR SJÄLVMONTAGE</p>	SERIE MEBI			
	MYRAN FASAD F 6 x 16 D 15 - 20 - 15 T 30 °			
	SIZE	DATE	DWG NO.	REV
	09018	05101437		
Fiskaregatan 11 871 39 Hårnäsönd		www.cabodense 0611-21790		Christer Arberg Tele: 0705-984050
SCALE: 1:100/A3			Designed by: SMÅLÄNNING	SHEET

REVISIONS				
ZONE	REV	DESCRIPTION	DATE	APPROVED

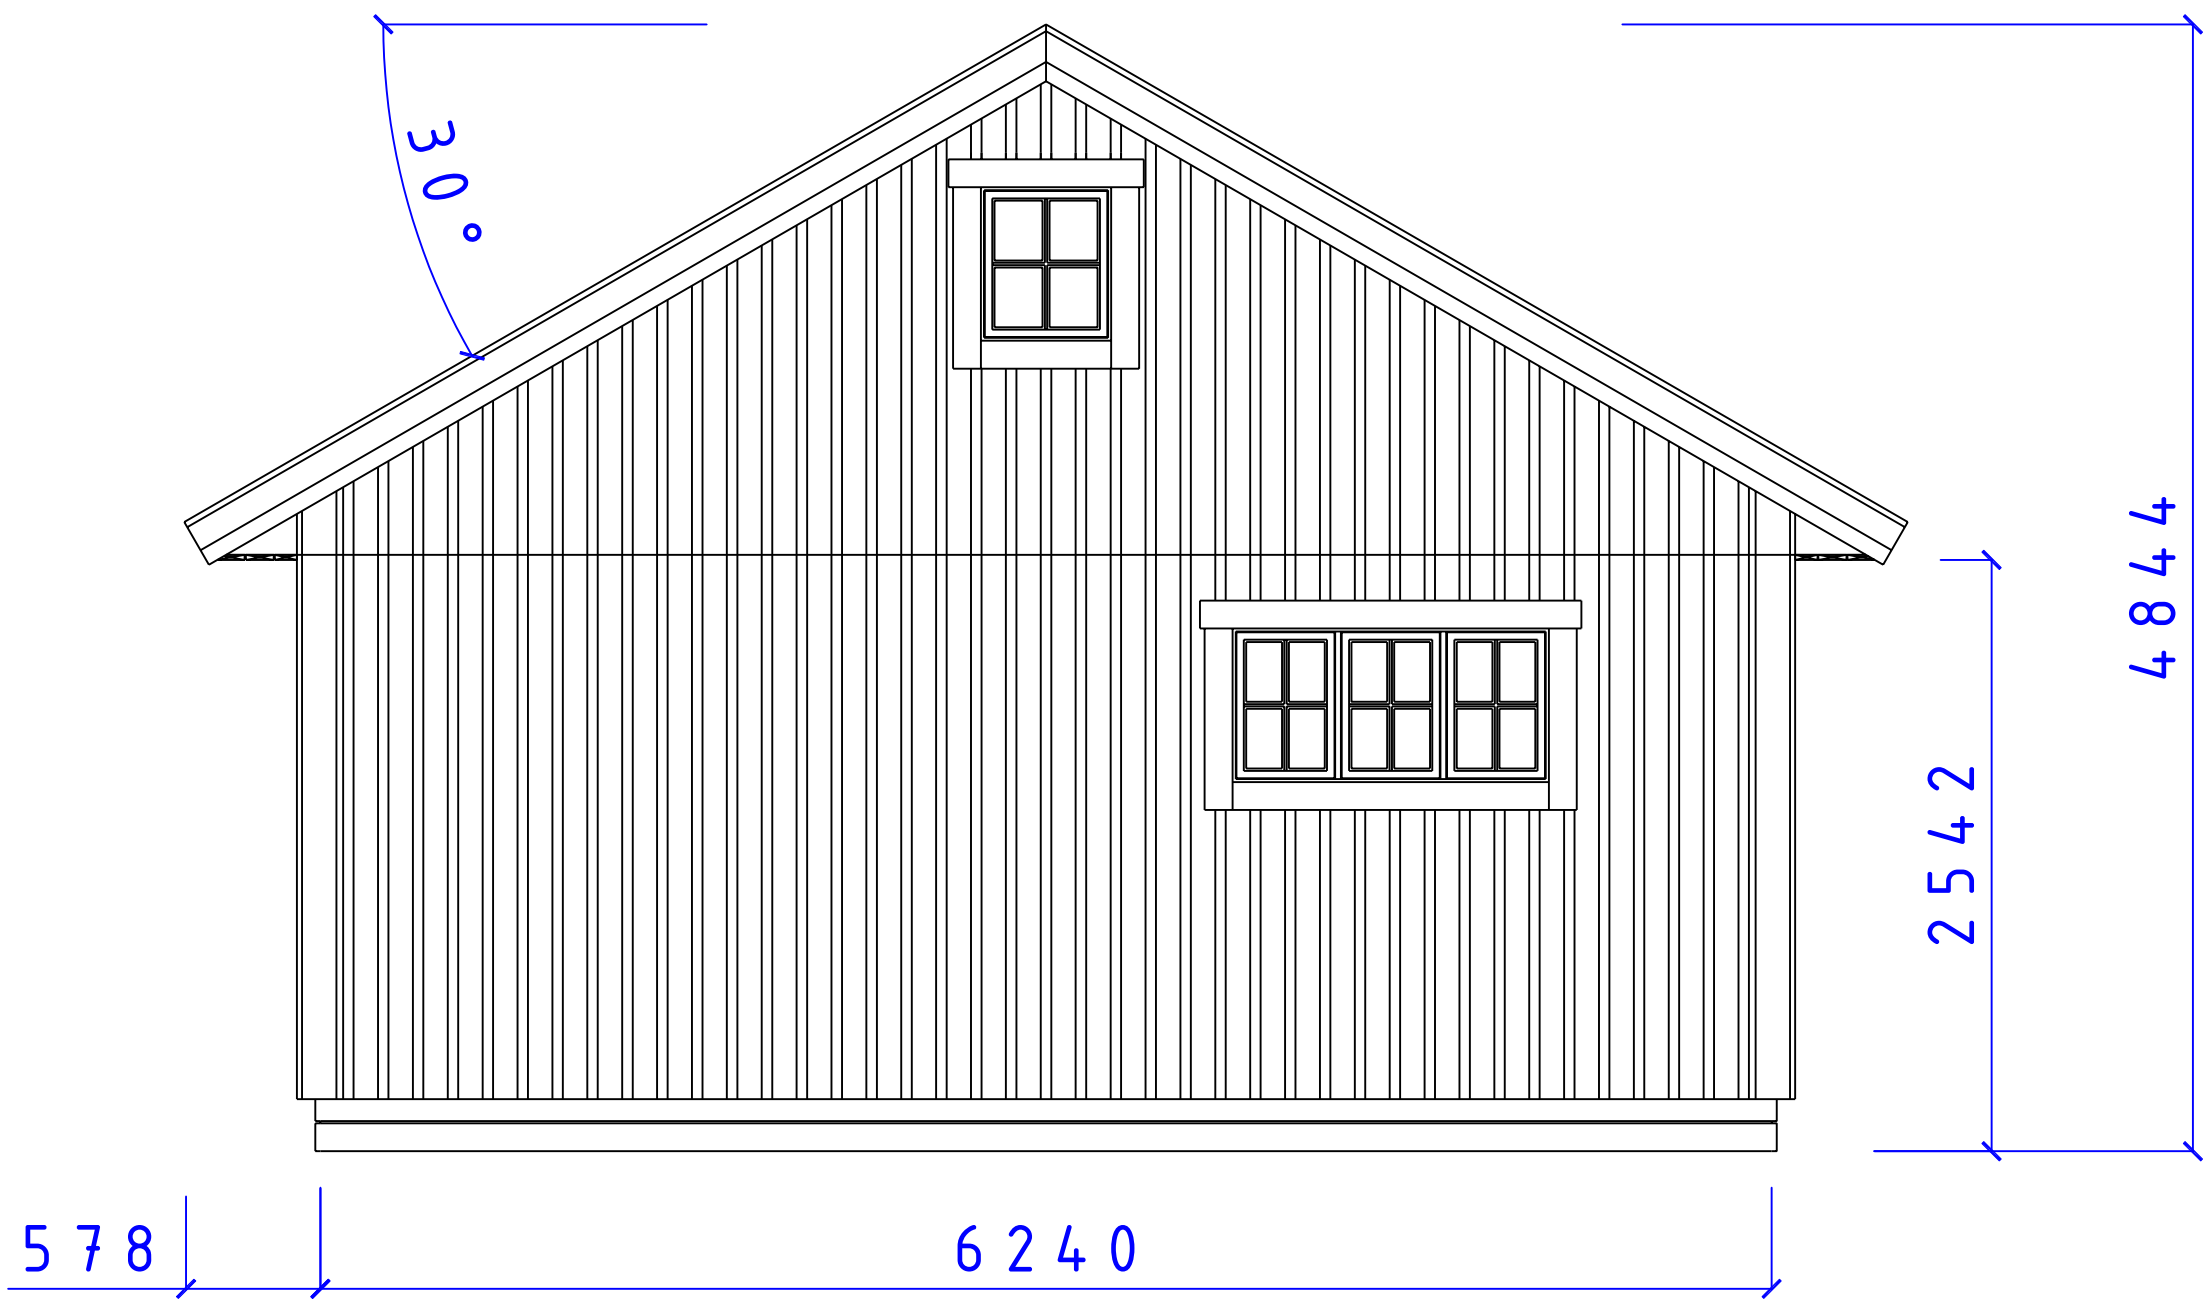




CA-BODEN AB
 STUGOR FÖR SJÄLVMONTAGE


SERIE MEBI

FASAD GAVEL
 F6x7 7x14 T30°


SIZE	DATE	DWG NO.	REV
		090108	05101438

REVISIONS				
ZONE	REV	DESCRIPTION	DATE	APPROVED

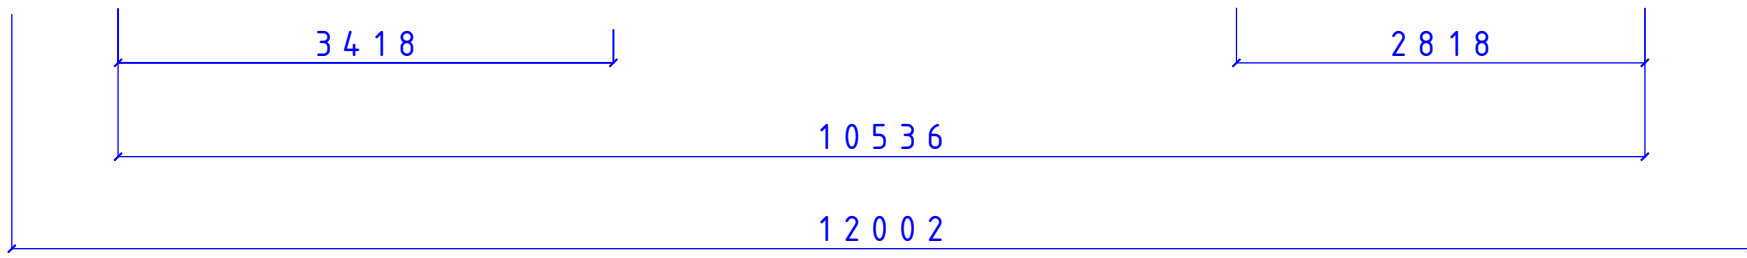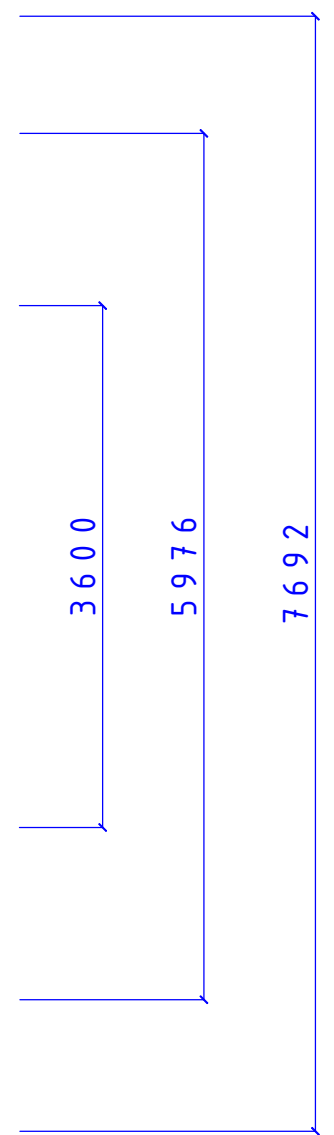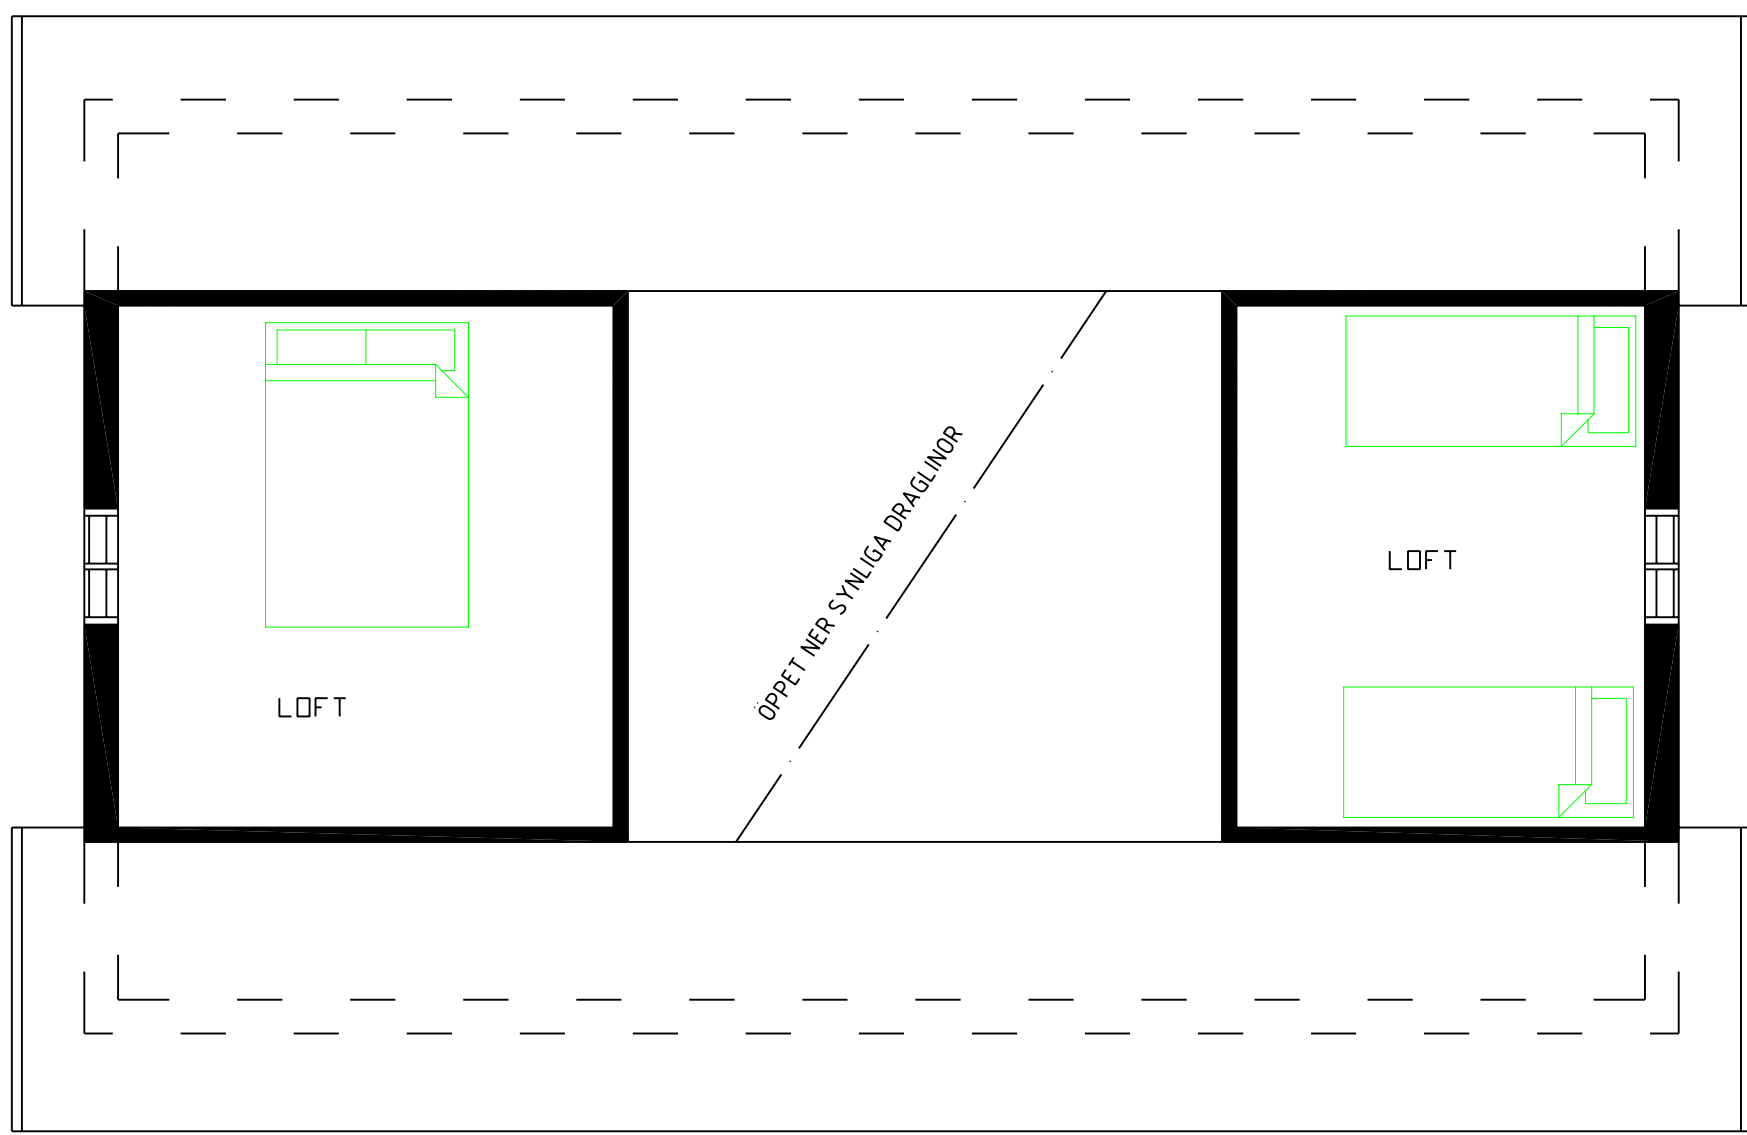

 CA-BODEN AB STUGOR FÖR SJÄLMONTAGE		MEBI SERIE	
		MYRAN LOFTPLAN	
SIZE	DATE	DWG NO.	REV
	081208	05101384	
<small>Fiskaregatan 11 871 39 Märnäsönd</small>		<small>www.caboden.se 0611-21790</small>	<small>Christer Arberg Tele: 0705-984050</small>
SCALE 1:100/A3		Designed by: SMÅLÄNNING	SHEET

REVISIONS				
ZONE	REV	DESCRIPTION	DATE	APPROVED

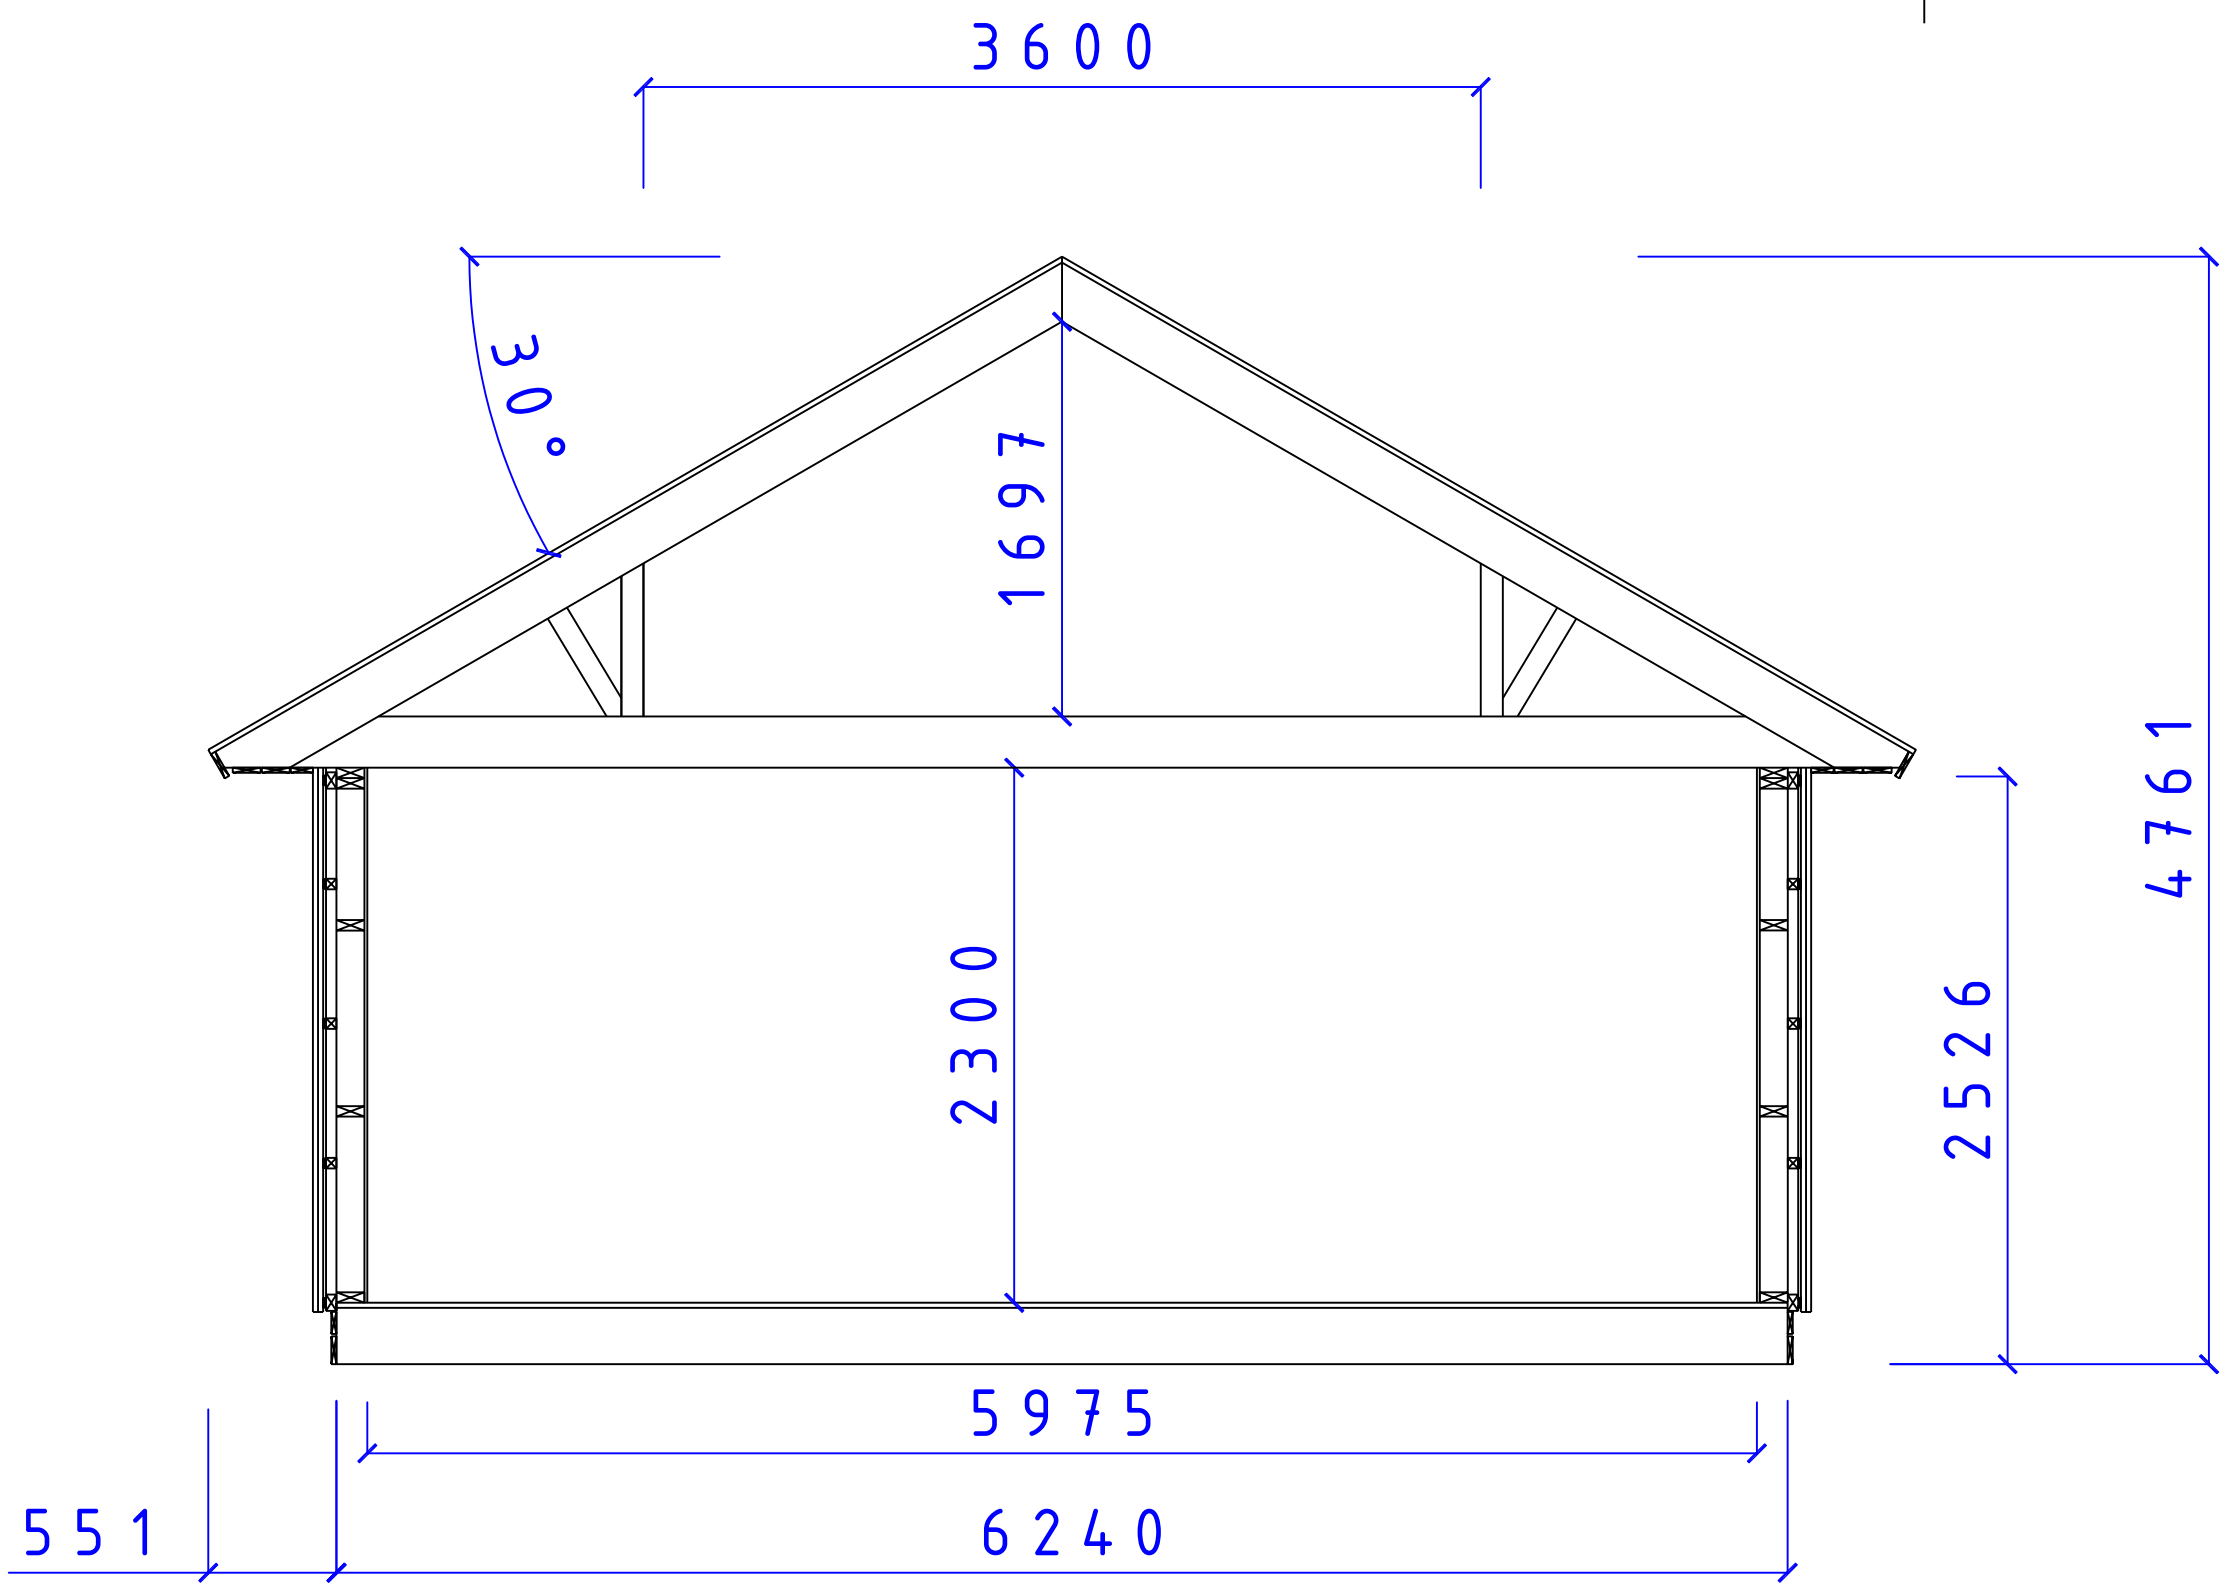

CA-BODEN AB
 STUGOR FÖR SJÄLVMONTAGE

SERIE MEBI
 SEKTION MEBI SERIEN
 TAK 30° LOFT

SIZE	DATE	DWG NO.	REV
	081231	05101409	