


REVISIONS				
ZONE	REV	DESCRIPTION	DATE	APPROVED

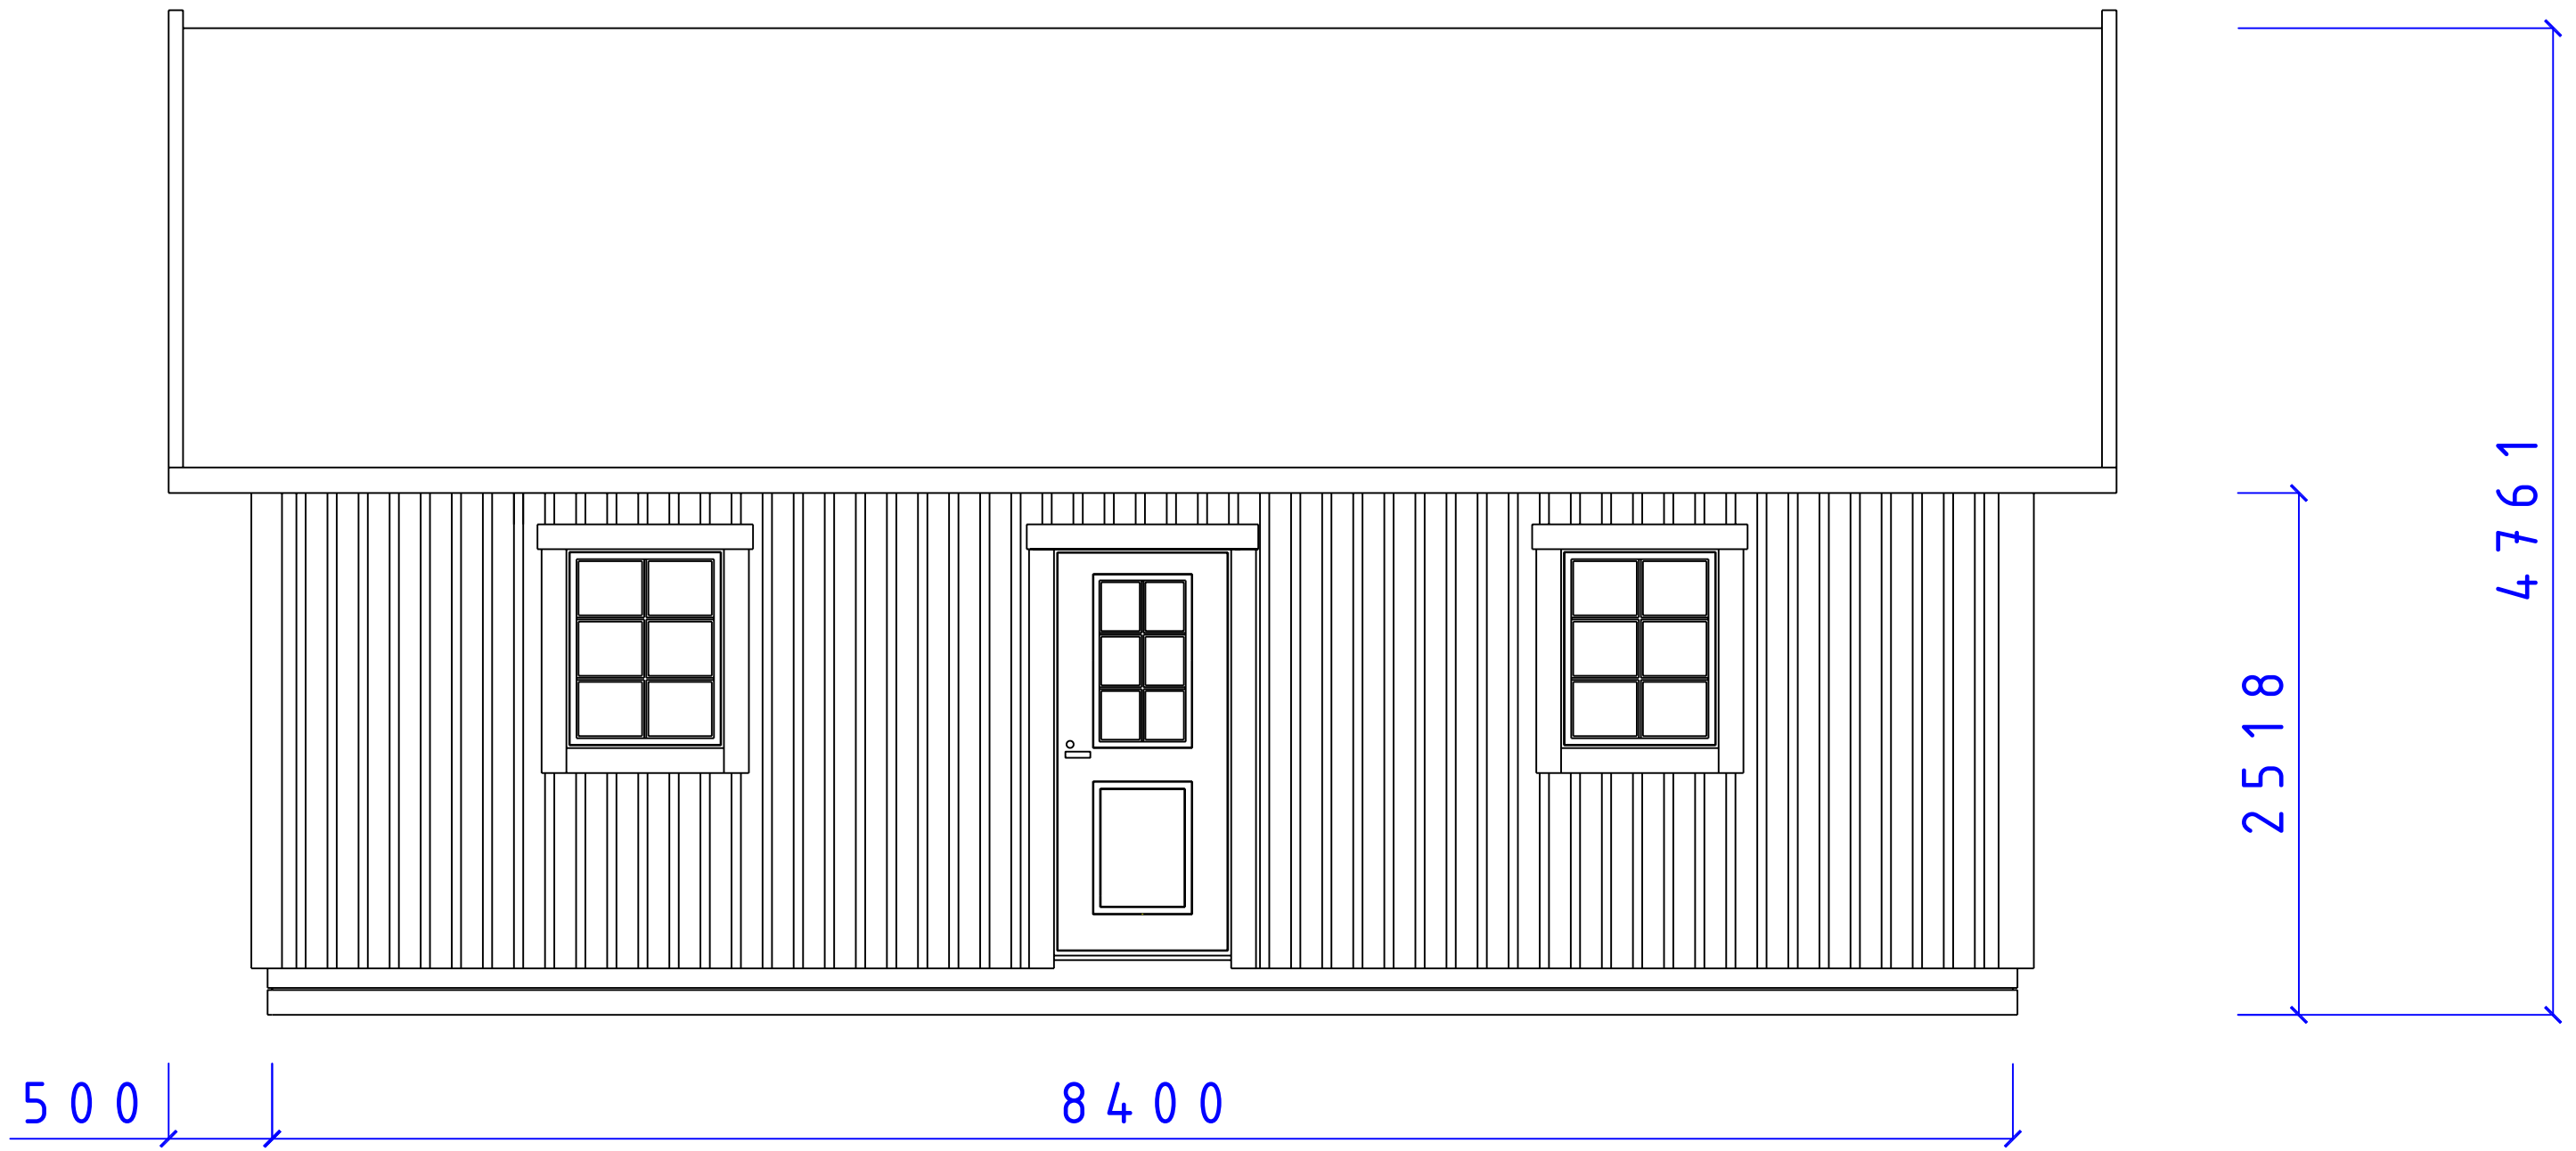


**CA-BODEN AB**  
 STUGOR FÖR SJÄLMONTAGE

SERIE MEB I

SÄLSTEN FASAD  
 F8 x 10 D9 x 20 T30°

SIZE	DATE	DWG NO.	REV
	090106	05103429	

REVISIONS				
ZONE	REV	DESCRIPTION	DATE	APPROVED

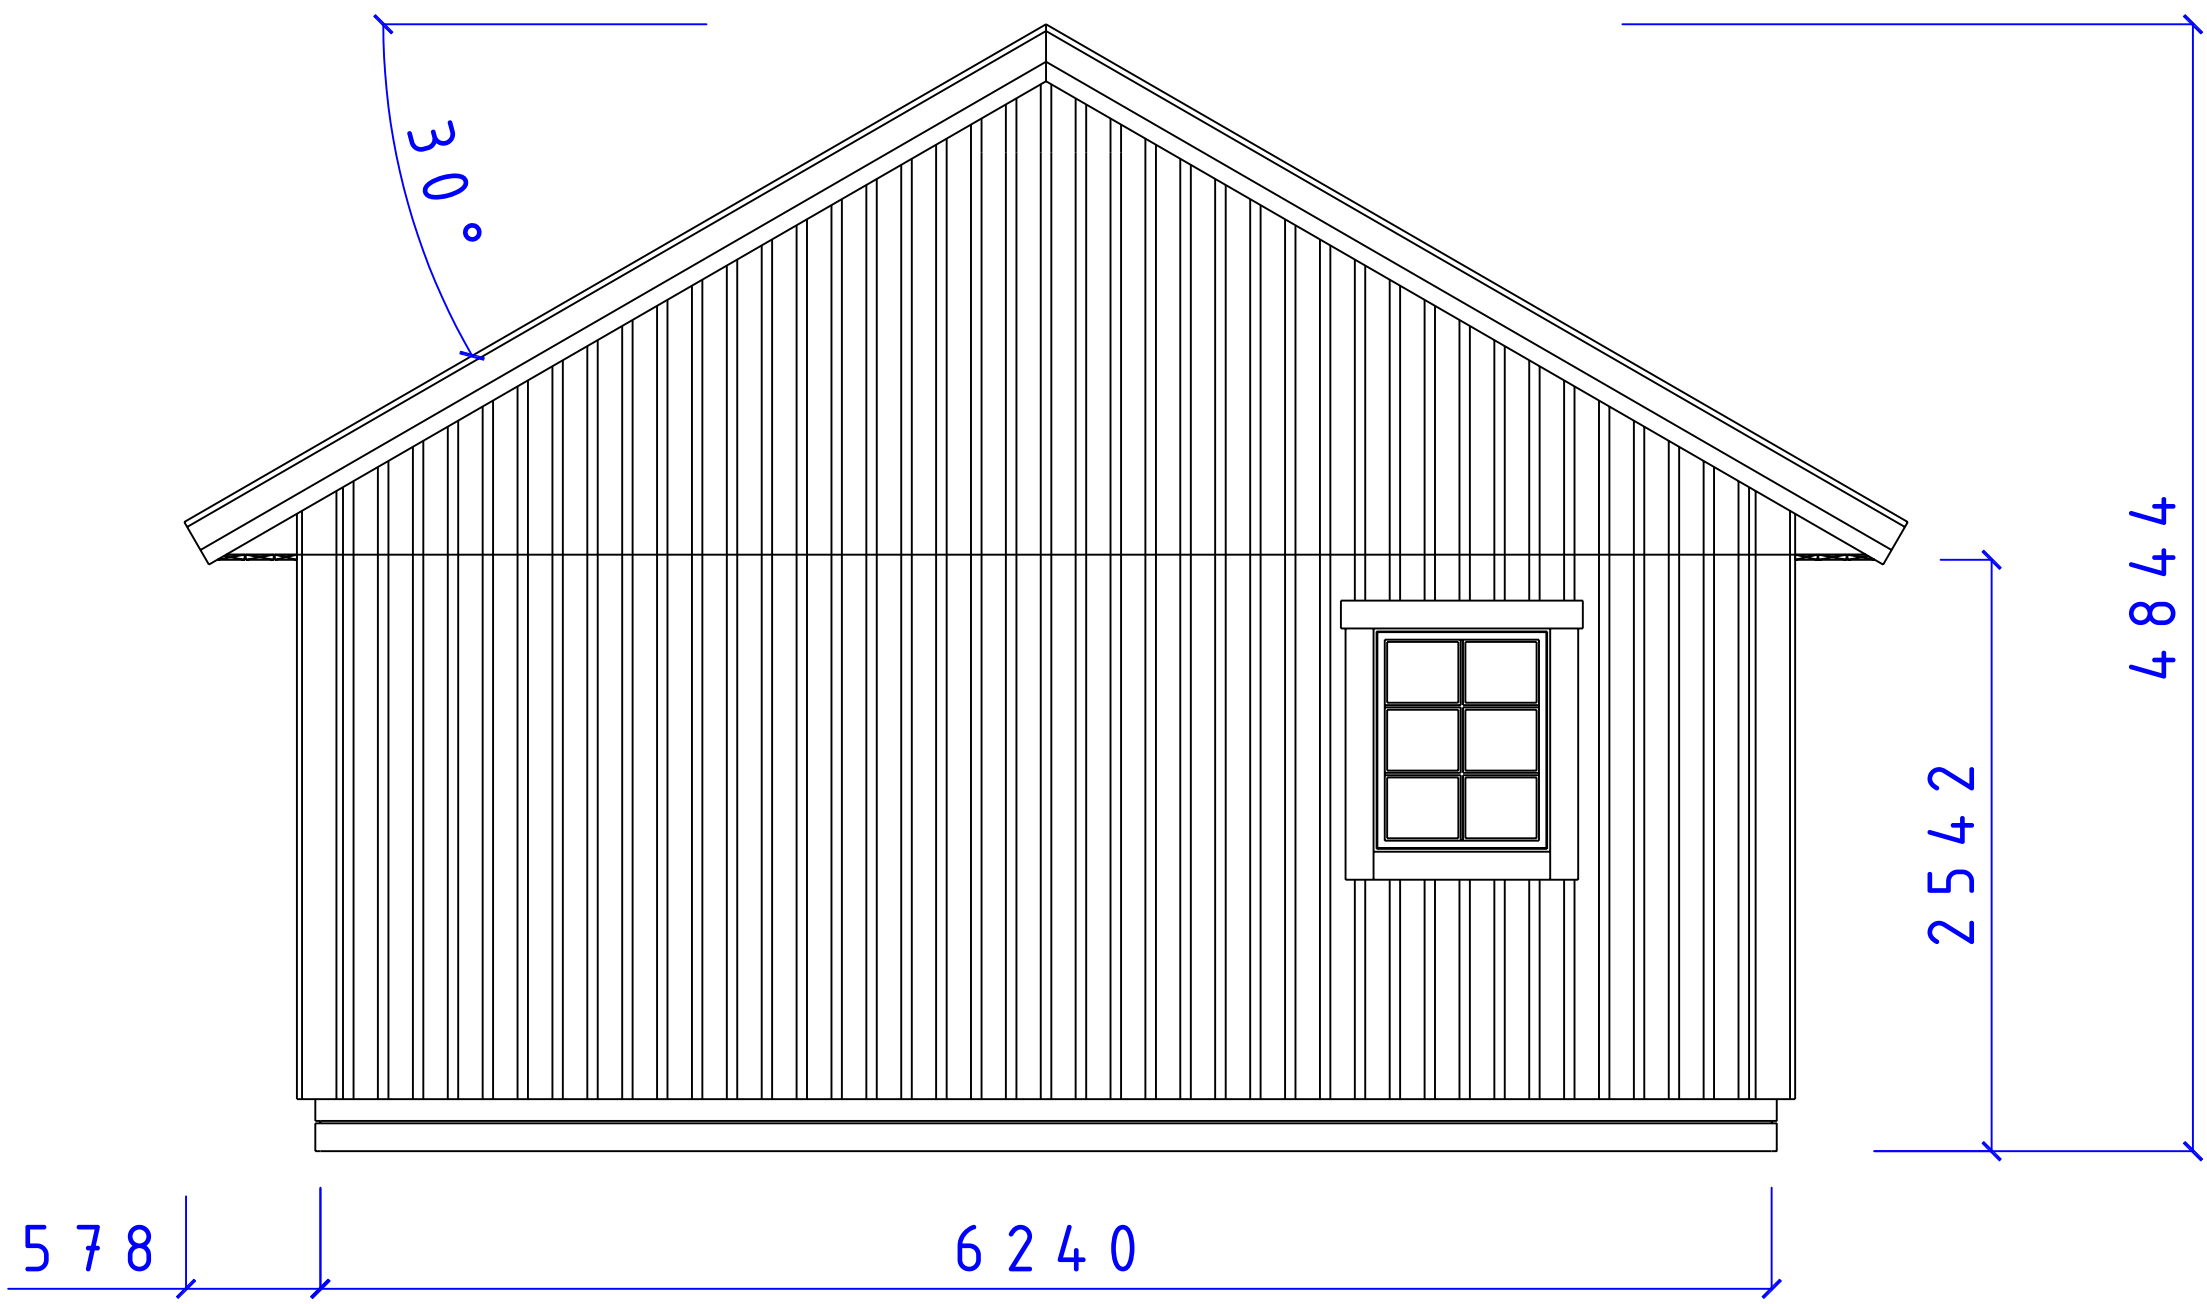


**CA-BODEN AB**  
 STUGOR FÖR SJÄLMONTAGE

SERIE MEBI

FASAD GAVEL  
 F8 x 10 T30°

SIZE	DATE	DWG NO.	REV
		090103	05101416

REVISIONS				
ZONE	REV	DESCRIPTION	DATE	APPROVED

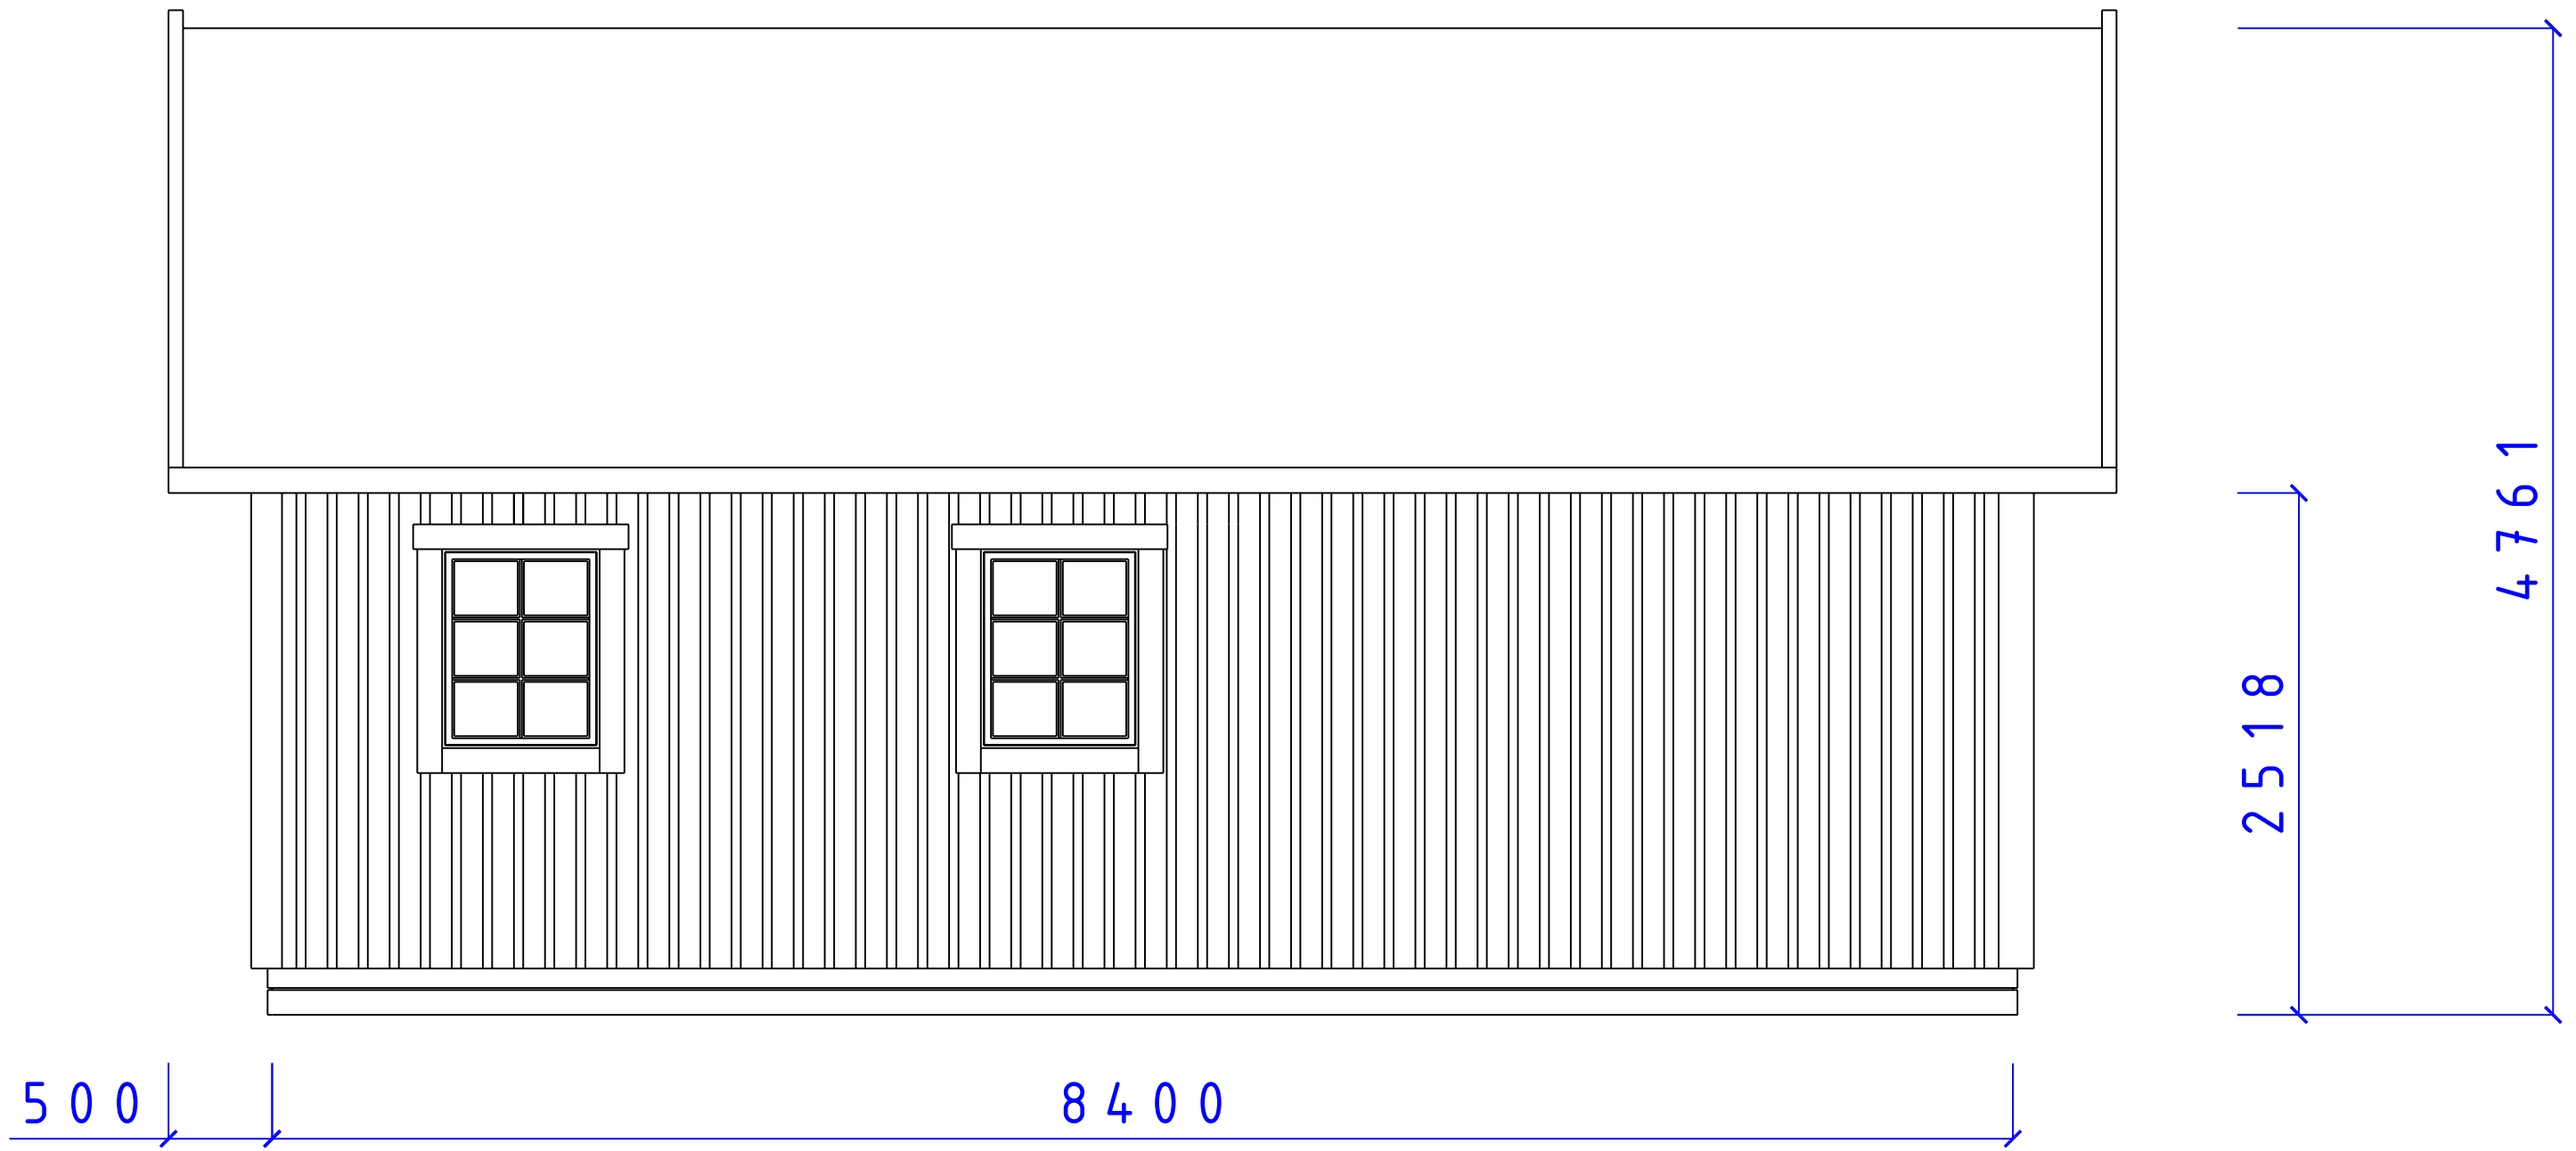


**CA-BODEN AB**  
 STUGOR FÖR SJÄLMONTAGE

SERIE MEBI

SÄLSTEN FASAD  
 F8 x 10 T30°

SIZE	DATE	DWG NO.	REV
	090106	05101430	

REVISIONS				
ZONE	REV	DESCRIPTION	DATE	APPROVED

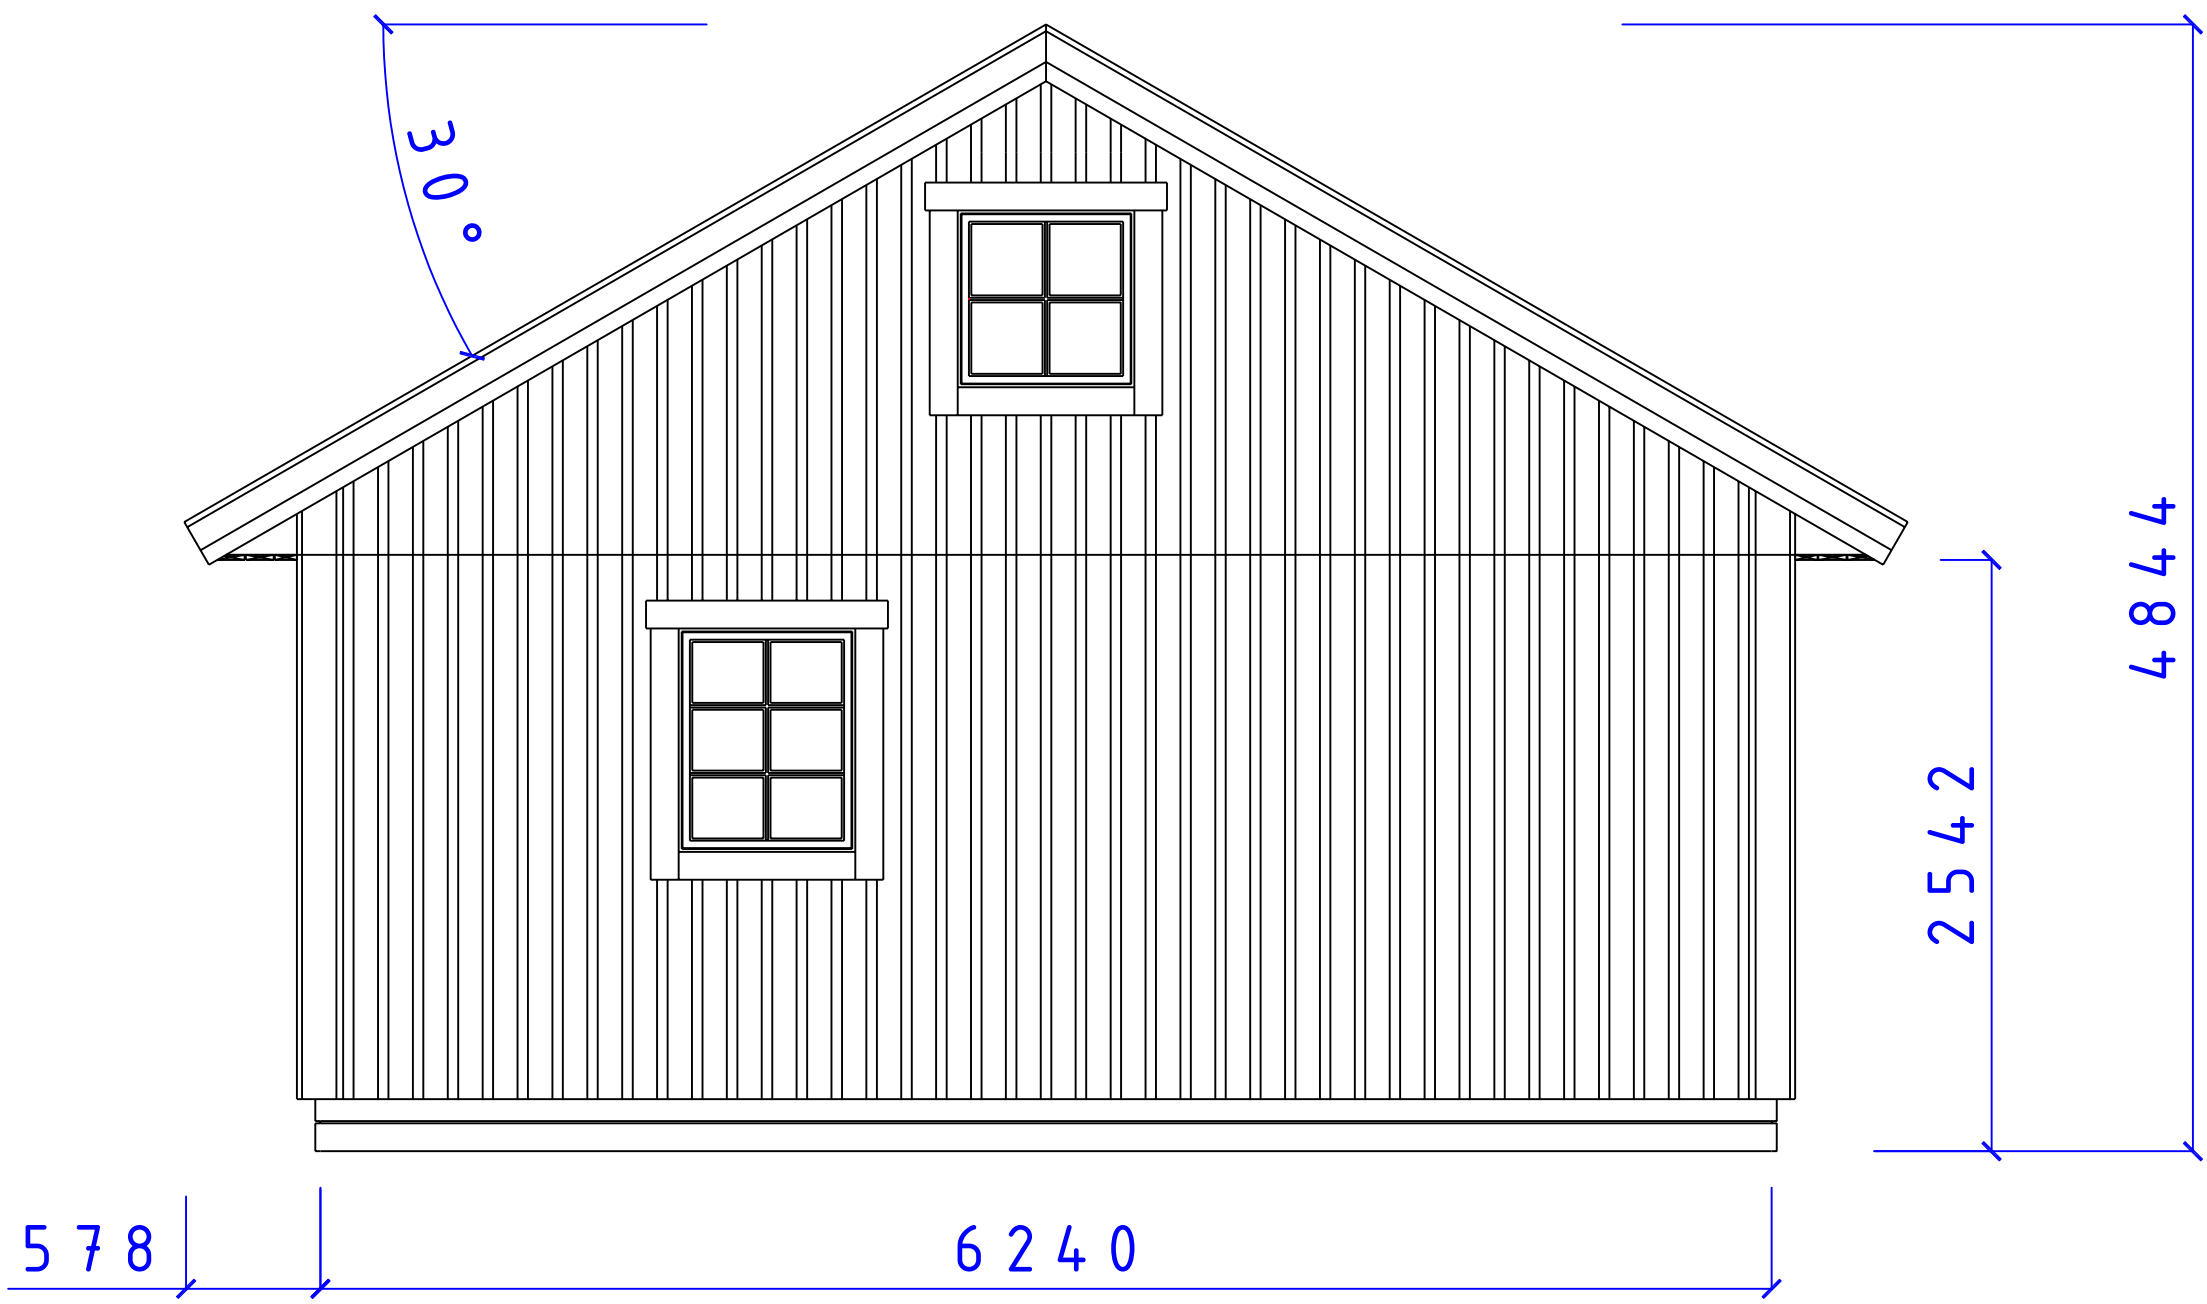


**CA-BODEN AB**  
 STUGOR FÖR SJÄLMONTAGE

SERIE MEBI

FASAD GAVEL  
 F8x8 8x10 T30°

SIZE	DATE	DWG NO.	REV
	090106	050101431	

REVISIONS				
ZONE	REV	DESCRIPTION	DATE	APPROVED

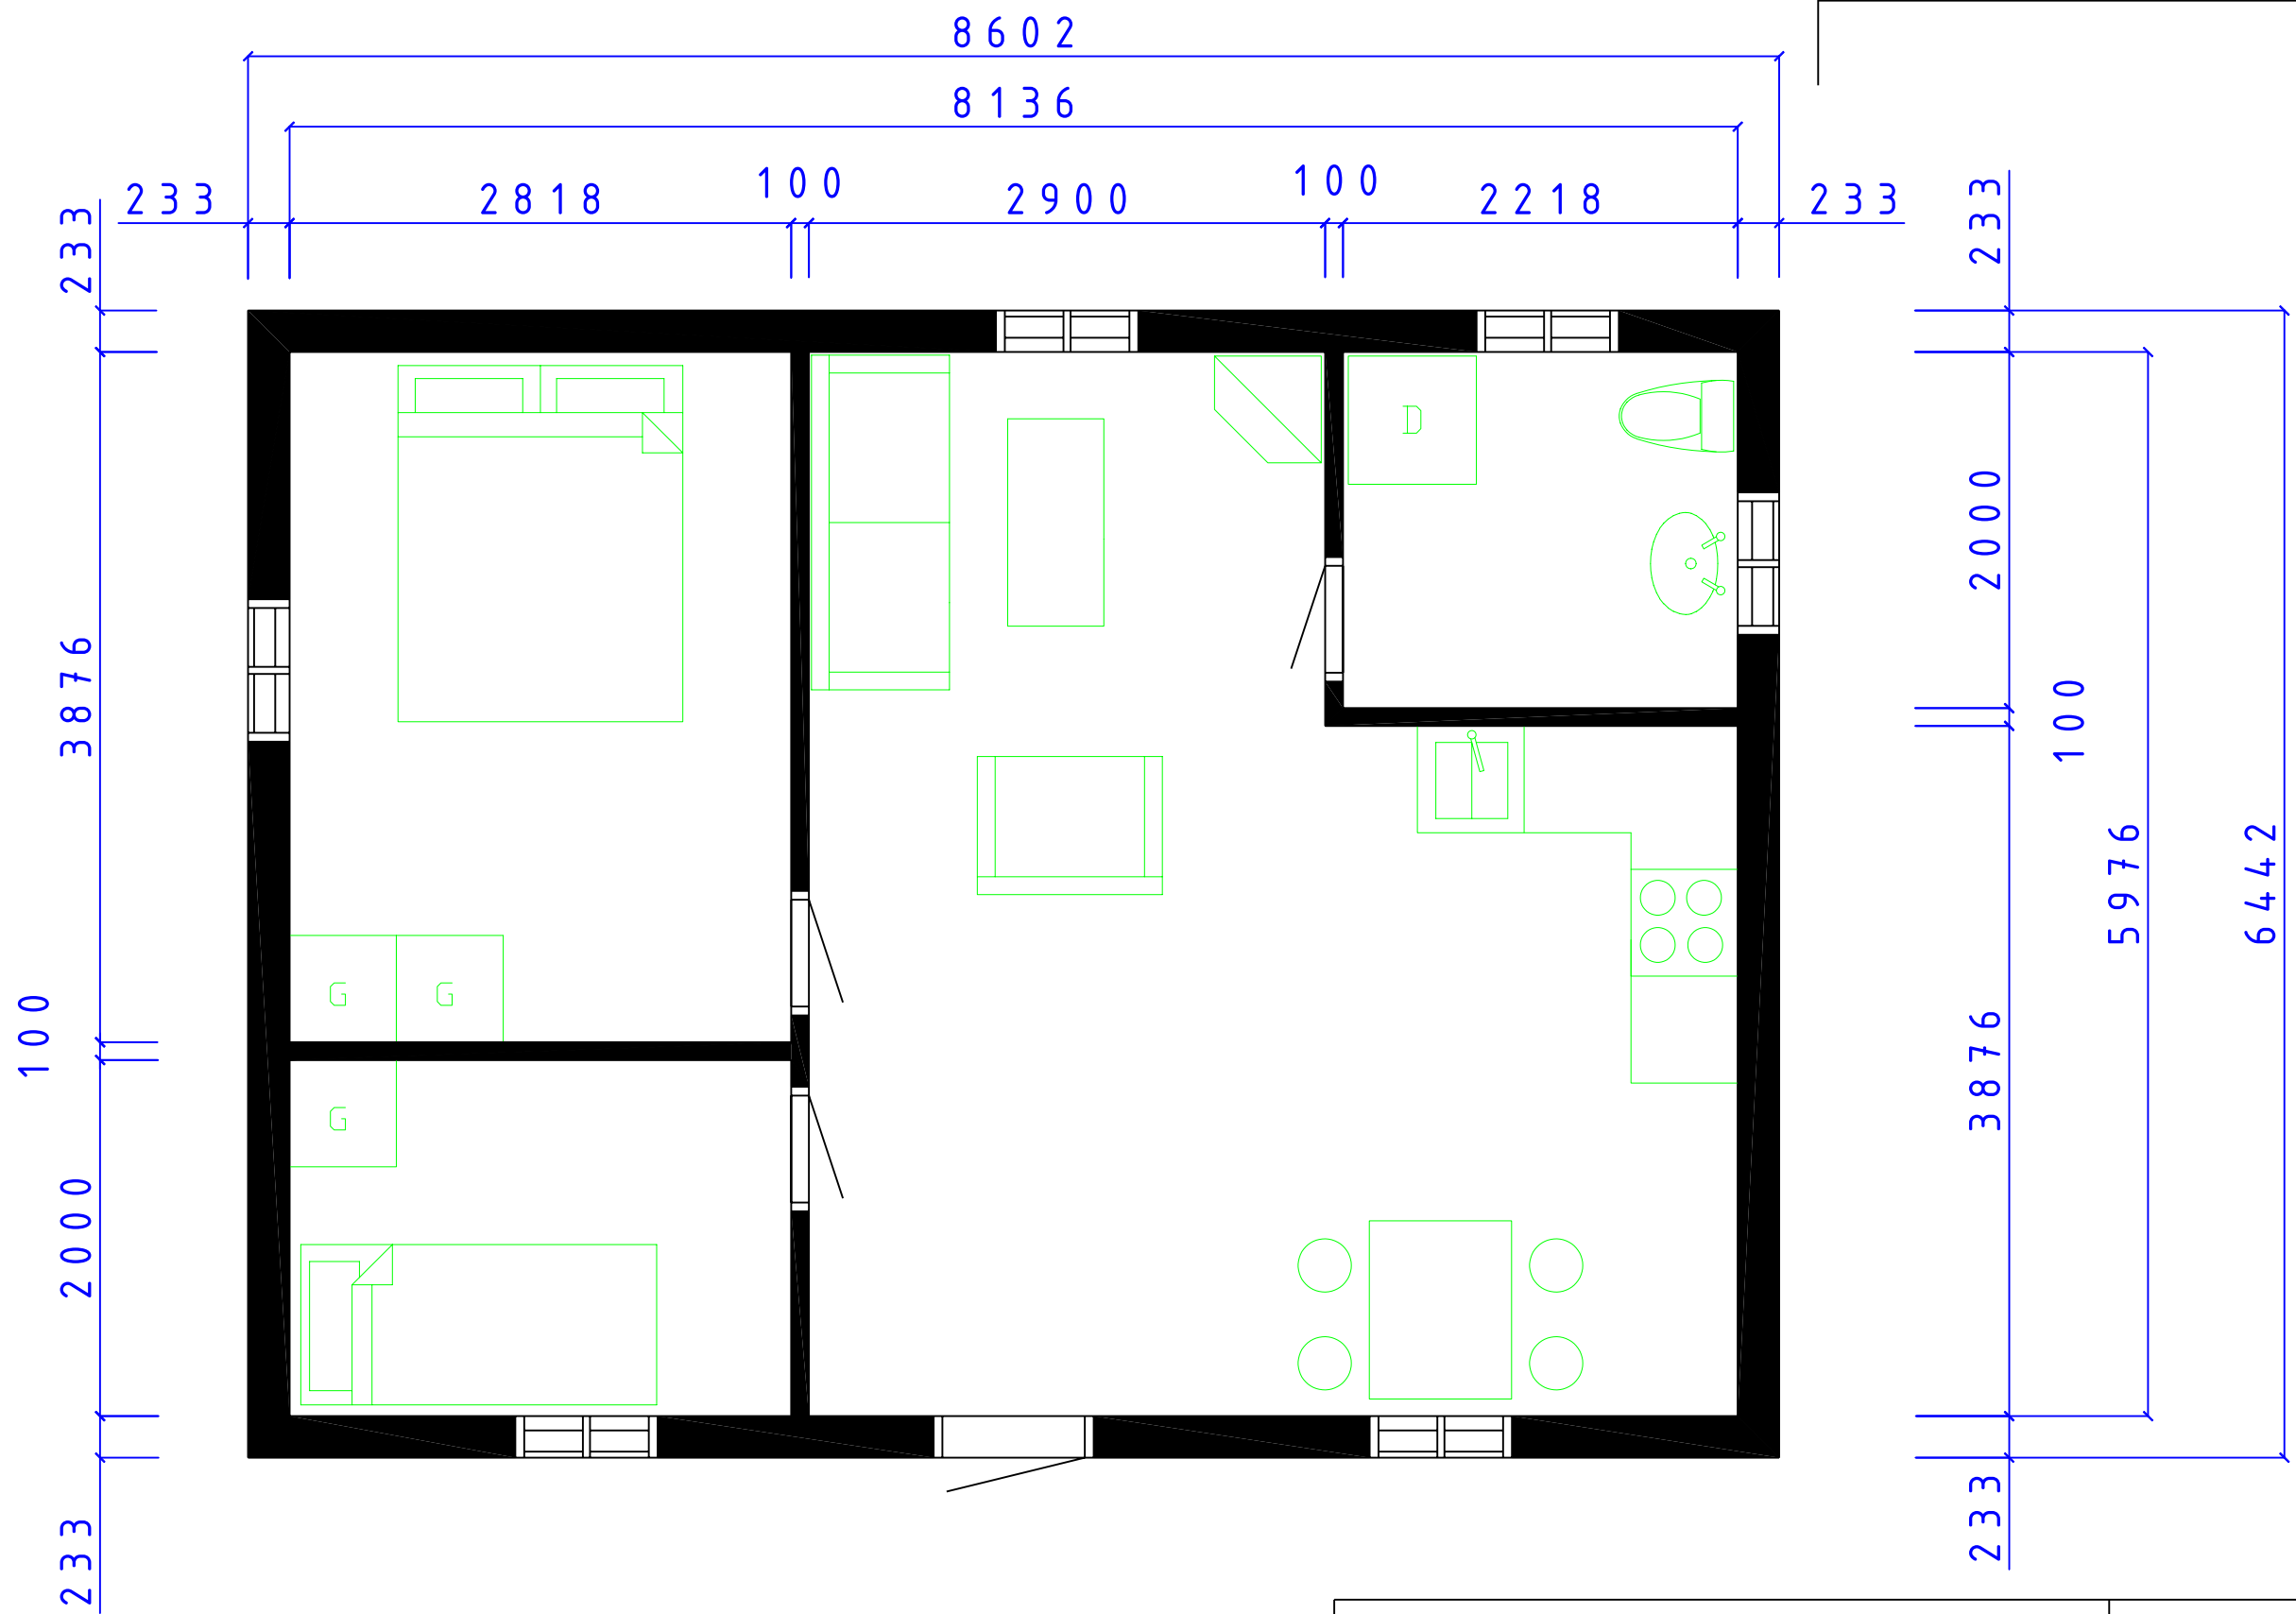

**CA-BODEN AB**  
STUGOR FÖR SJÄLVMONTAGE

Fiskaregatan 11  
871 39 Härnösand

www.caboden.se  
0611-21790

Christer Arnberg  
Tele: 0705-984050


MEBI SERIE

SÄLSTEN  
PLAN

SIZE	DATE	DWG NO.	REV
	081203	05101359	

SCALE 1:100/A3    Designed by: SMÄLÄNNING    SHEET

REVISIONS				
ZONE	REV	DESCRIPTION	DATE	APPROVED

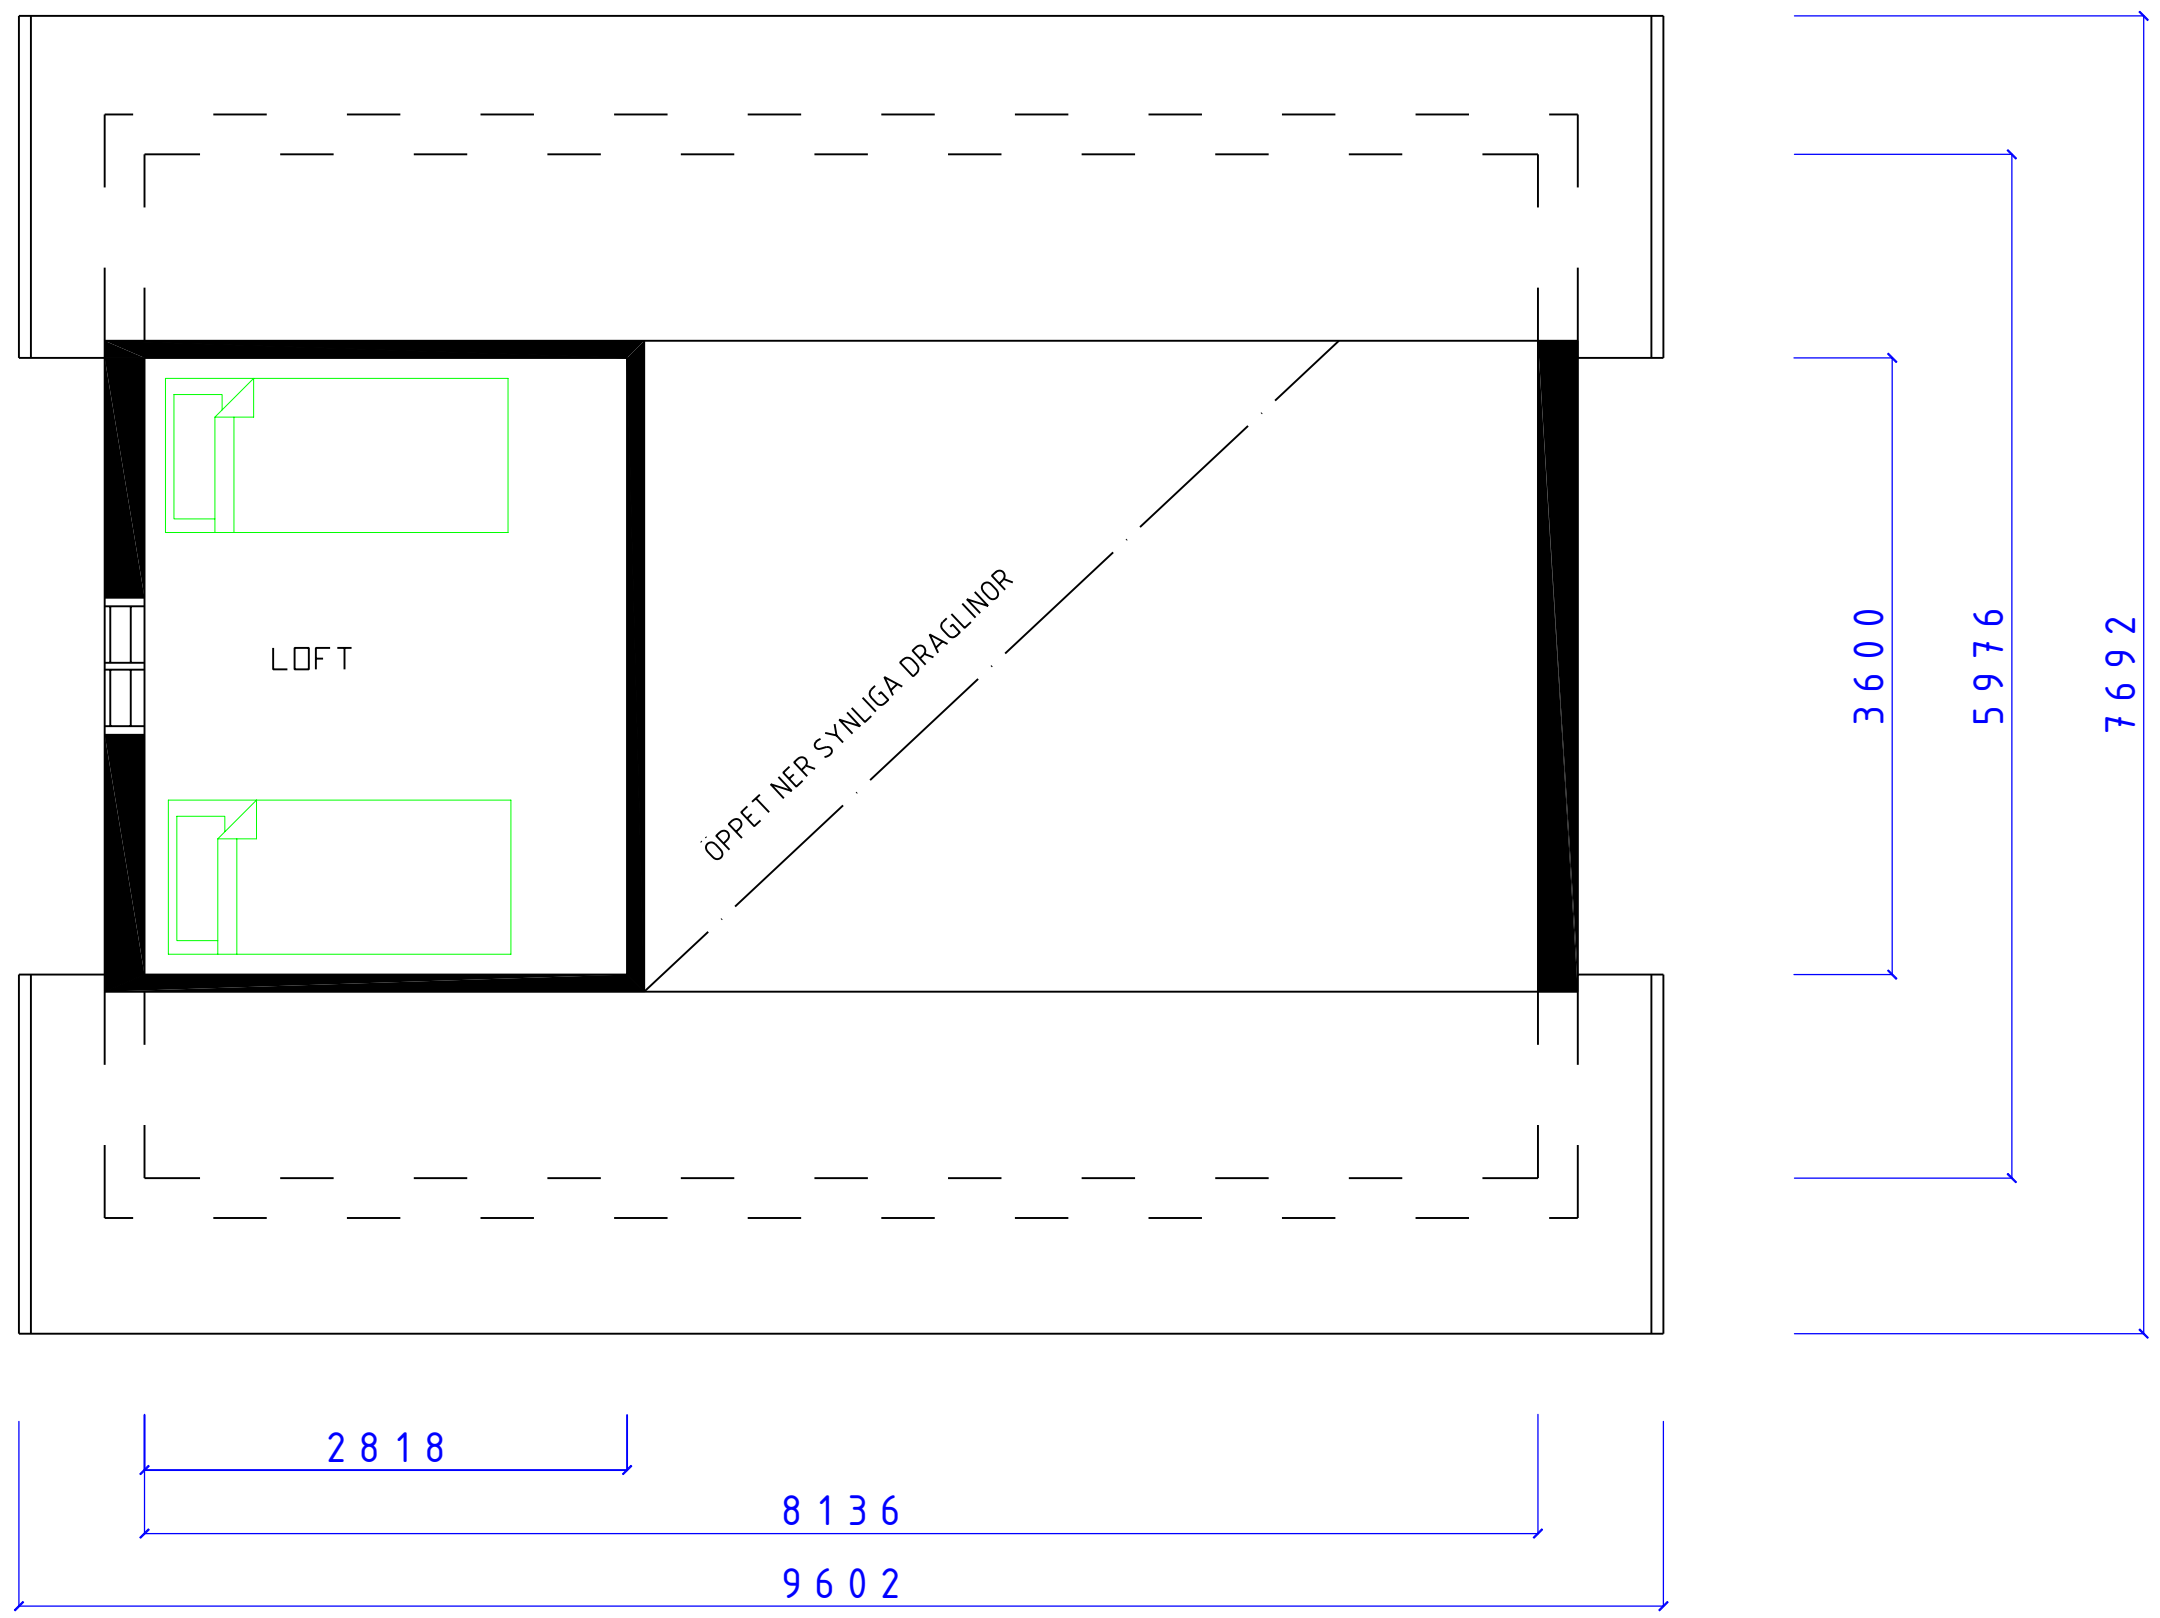


**CA-BODEN AB**  
STUGOR FÖR SJÄLMONTAGE

MEBI SERIE

SÄLSTEN  
LOFTPLAN

SIZE	DATE	DWG NO.	REV
	081208	05101382	

REVISIONS				
ZONE	REV	DESCRIPTION	DATE	APPROVED

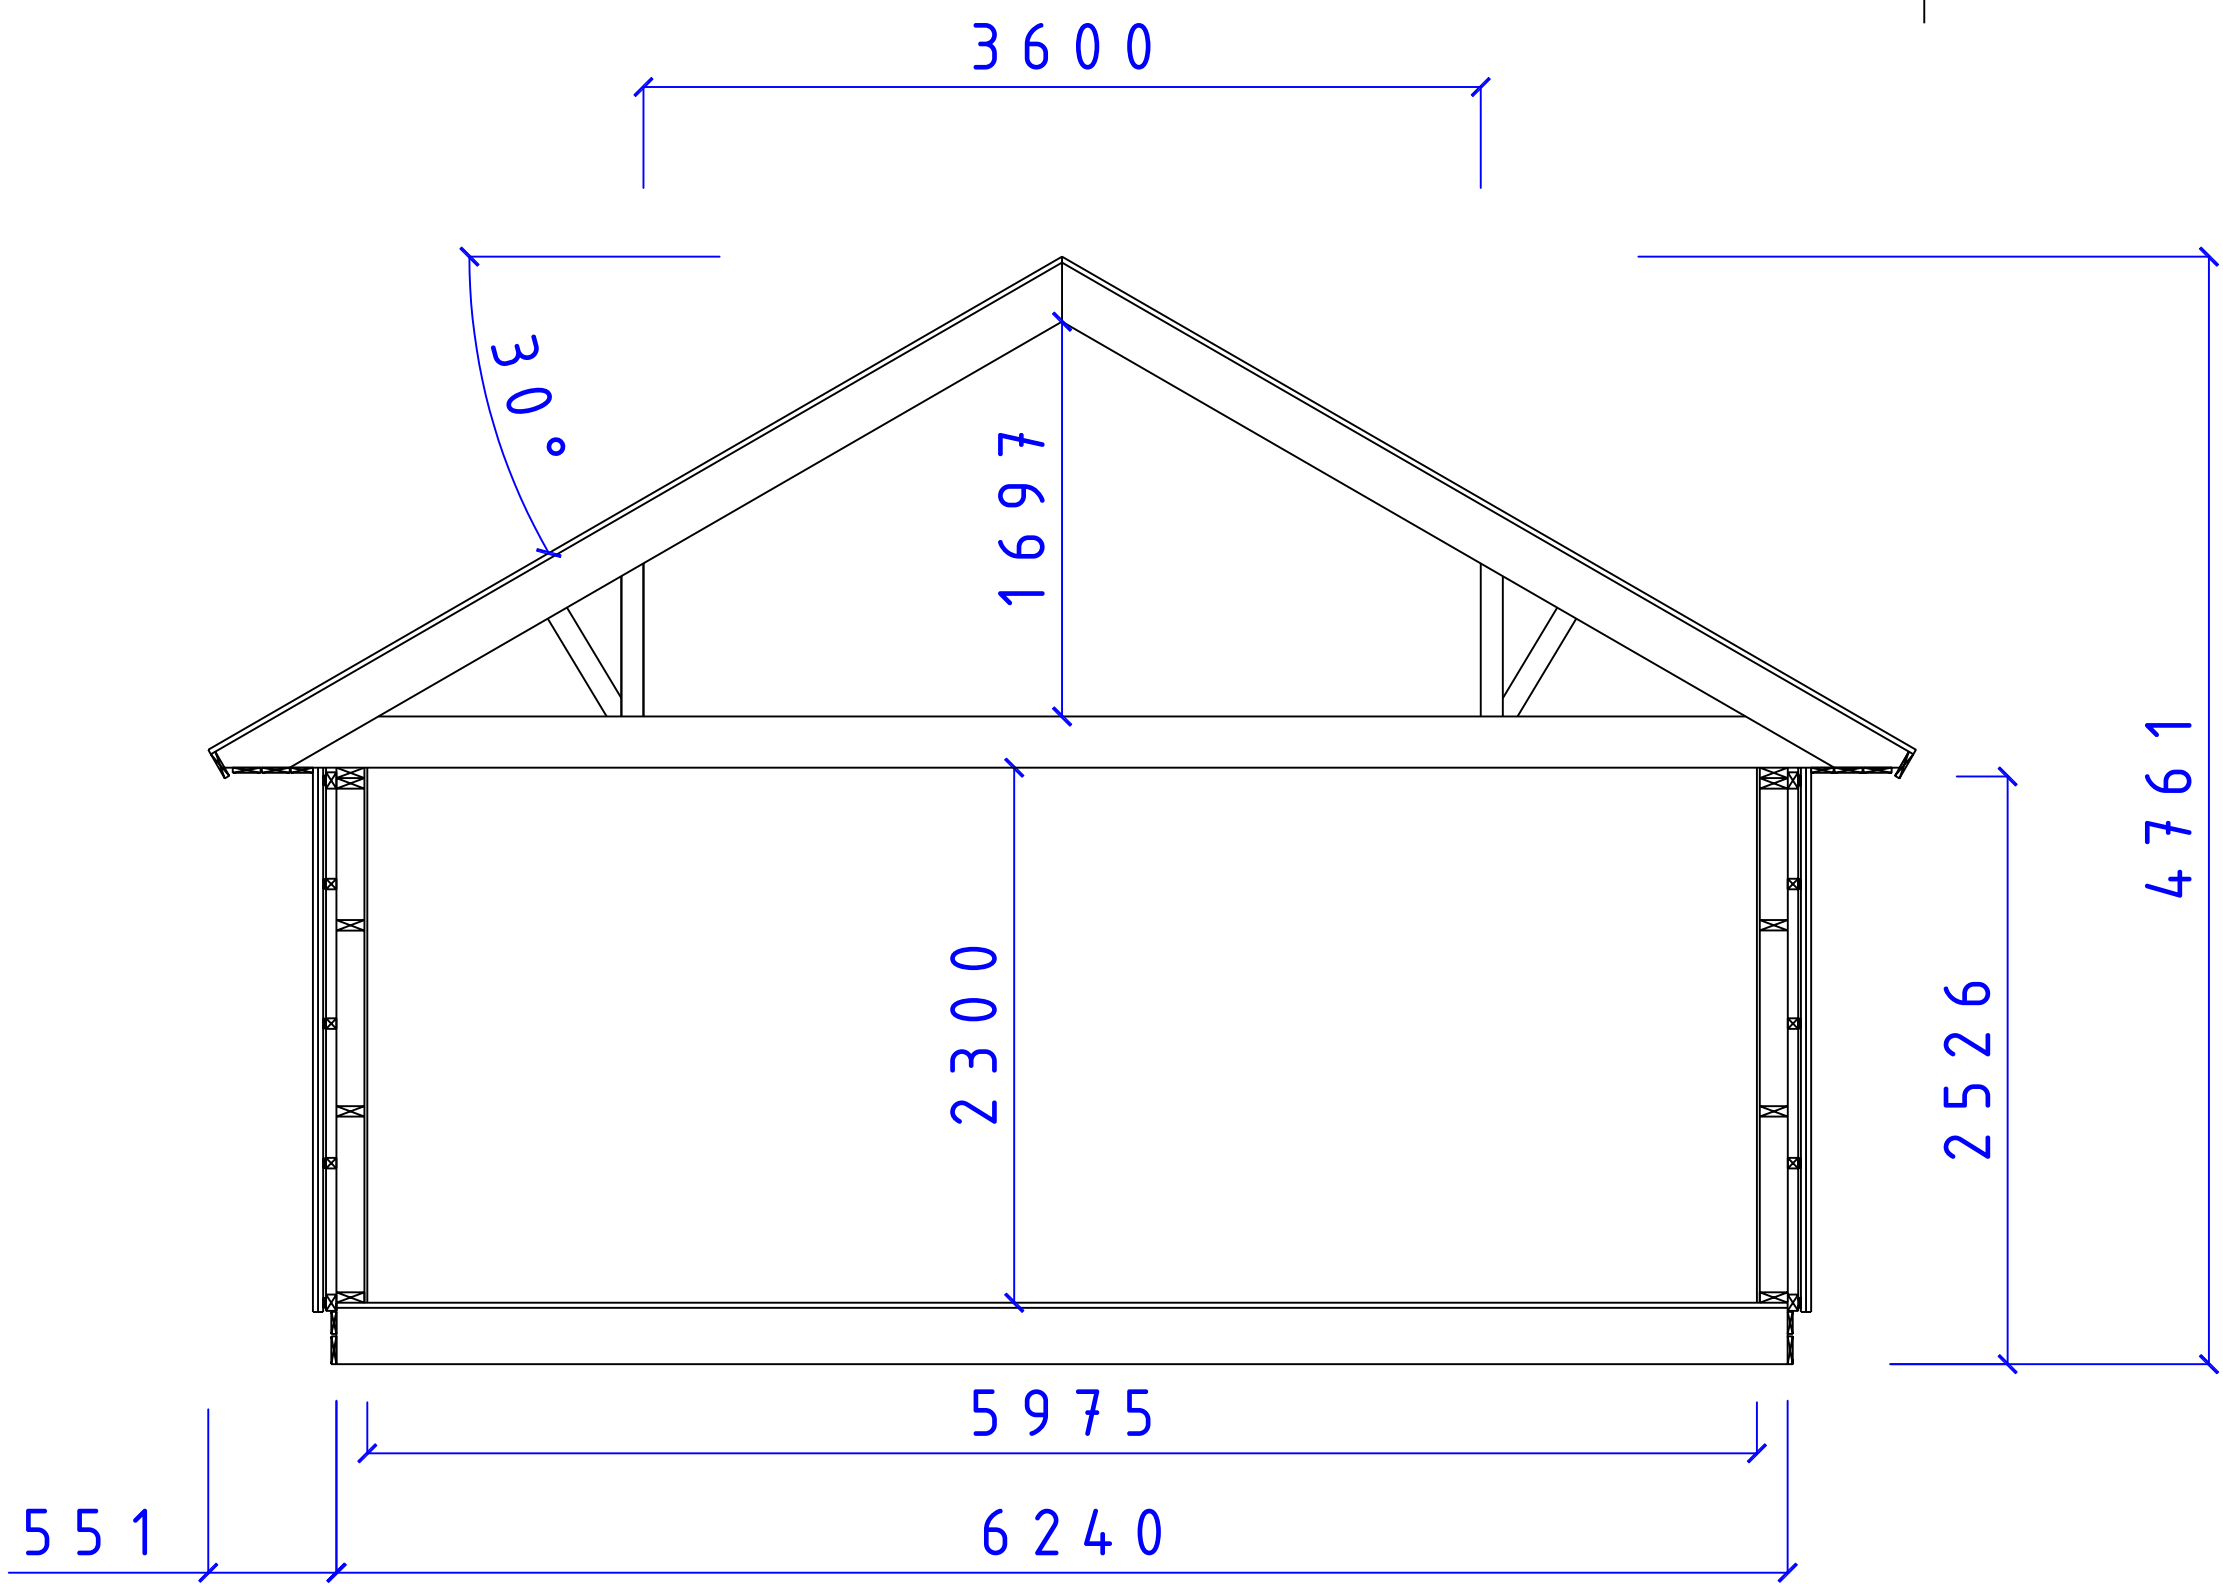

**CA-BODEN AB**  
 STUGOR FÖR SJÄLVMONTAGE

SERIE MEBI  
 SEKTION MEBI SERIEN  
 TAK 30° LOFT

SIZE	DATE	DWG NO.	REV
		081231	05101409