



REVISIONS				
ZONE	REV	DESCRIPTION	DATE	APPROVED

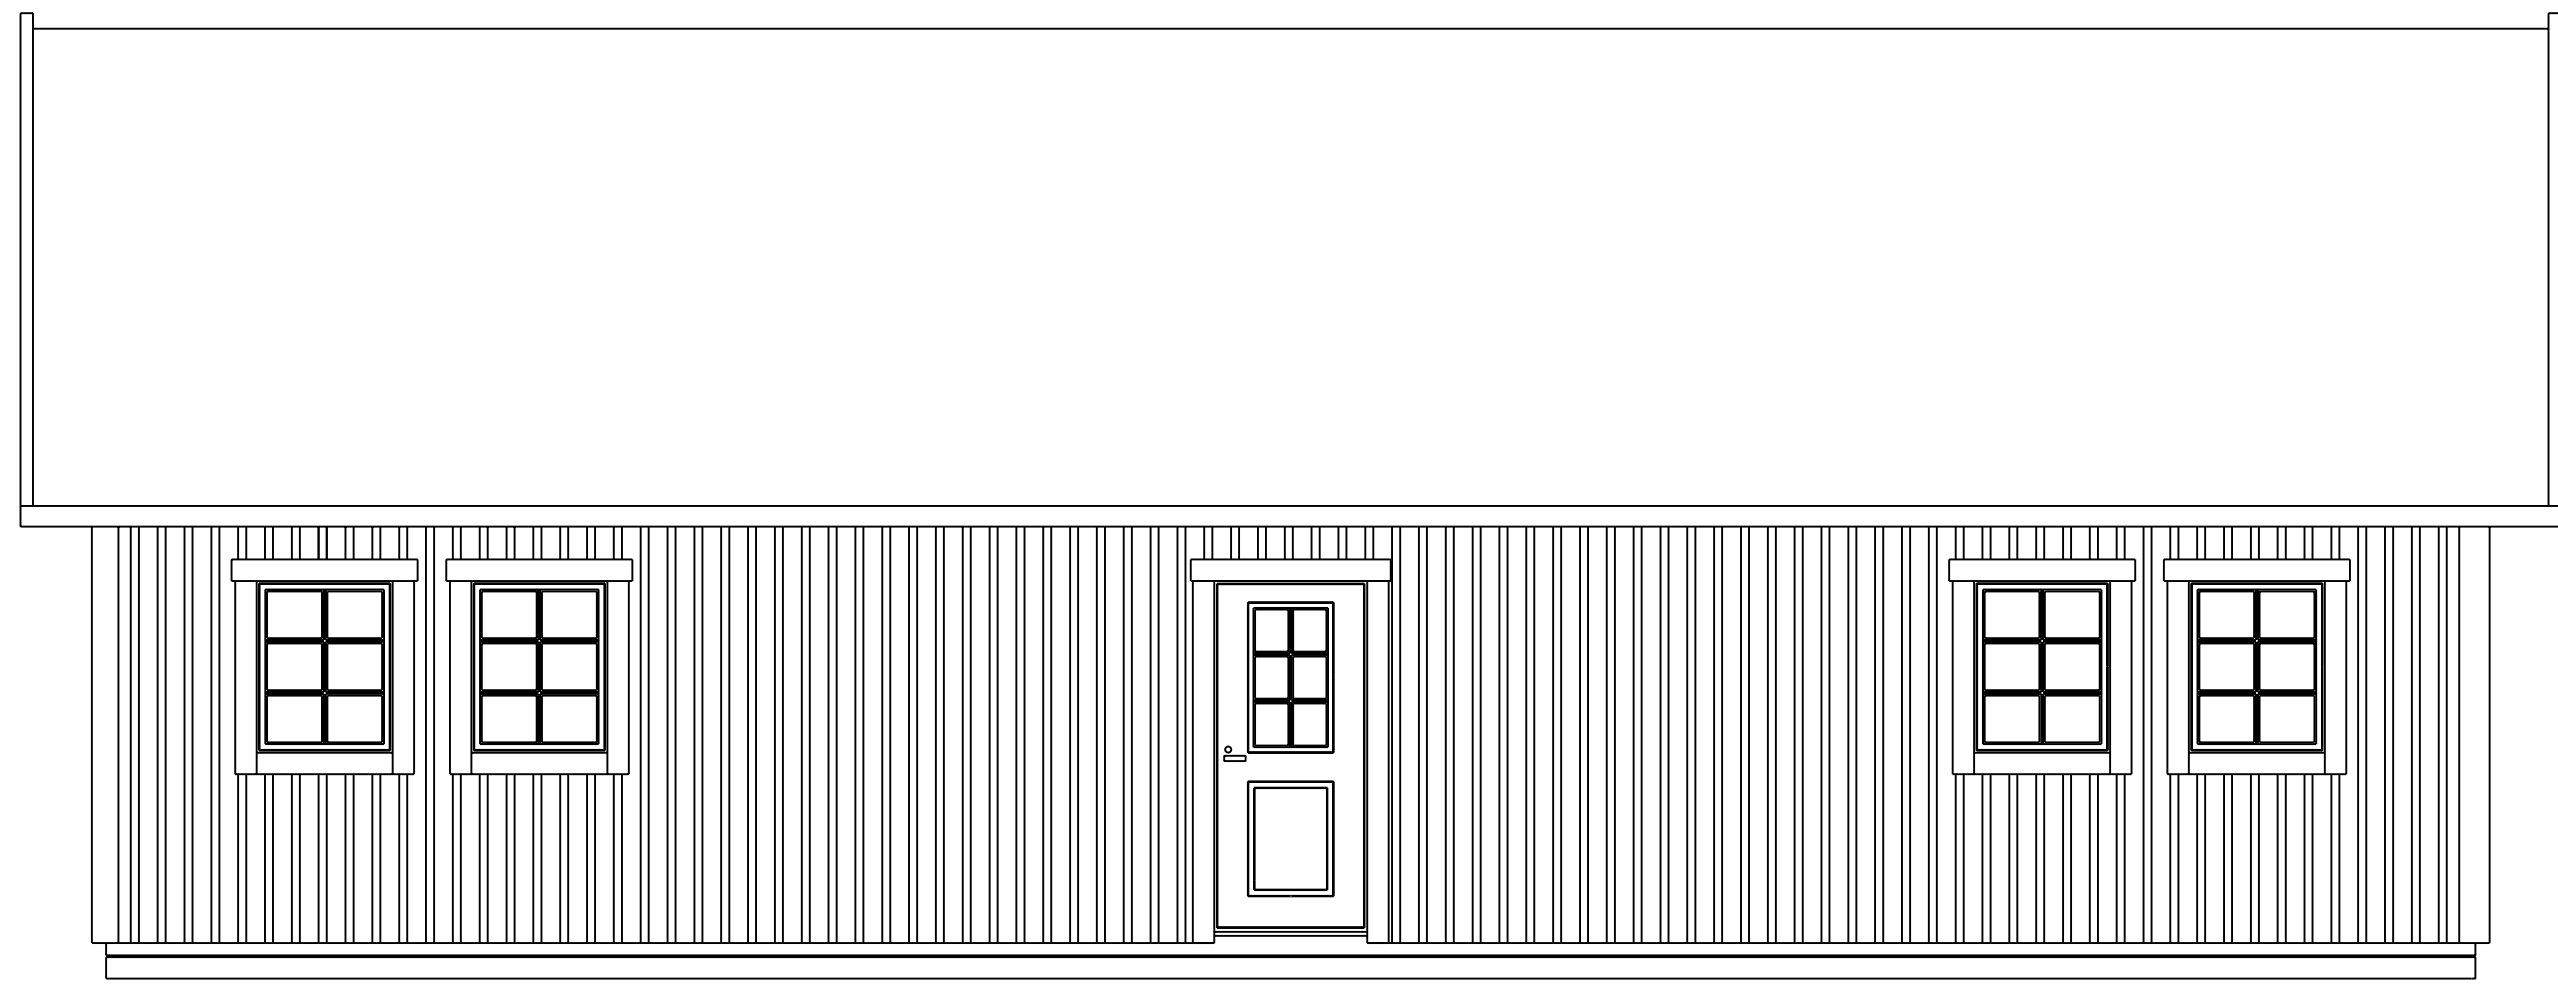


500 | 13200

2526 | 5308

 <p>CA-BODEN AB STUGOR FÖR SJÄLVMONTAGE</p>	SERIE MEBI			
	SJÖVIK FASAD F8x10 D9x20 T36°			
SIZE	DATE	DWG NO.	REV	
	081215	05101393		
<small>Fiskaregatan 11 871 39 Hårnäsönd</small>		<small>www.cbodense 0611-21790</small>		<small>Christer Arberg Tele: 0705-984050</small>
SCALE: 1:100/A3			Designed by: SMÅLÄNNING	SHEET

REVISIONS				
ZONE	REV	DESCRIPTION	DATE	APPROVED

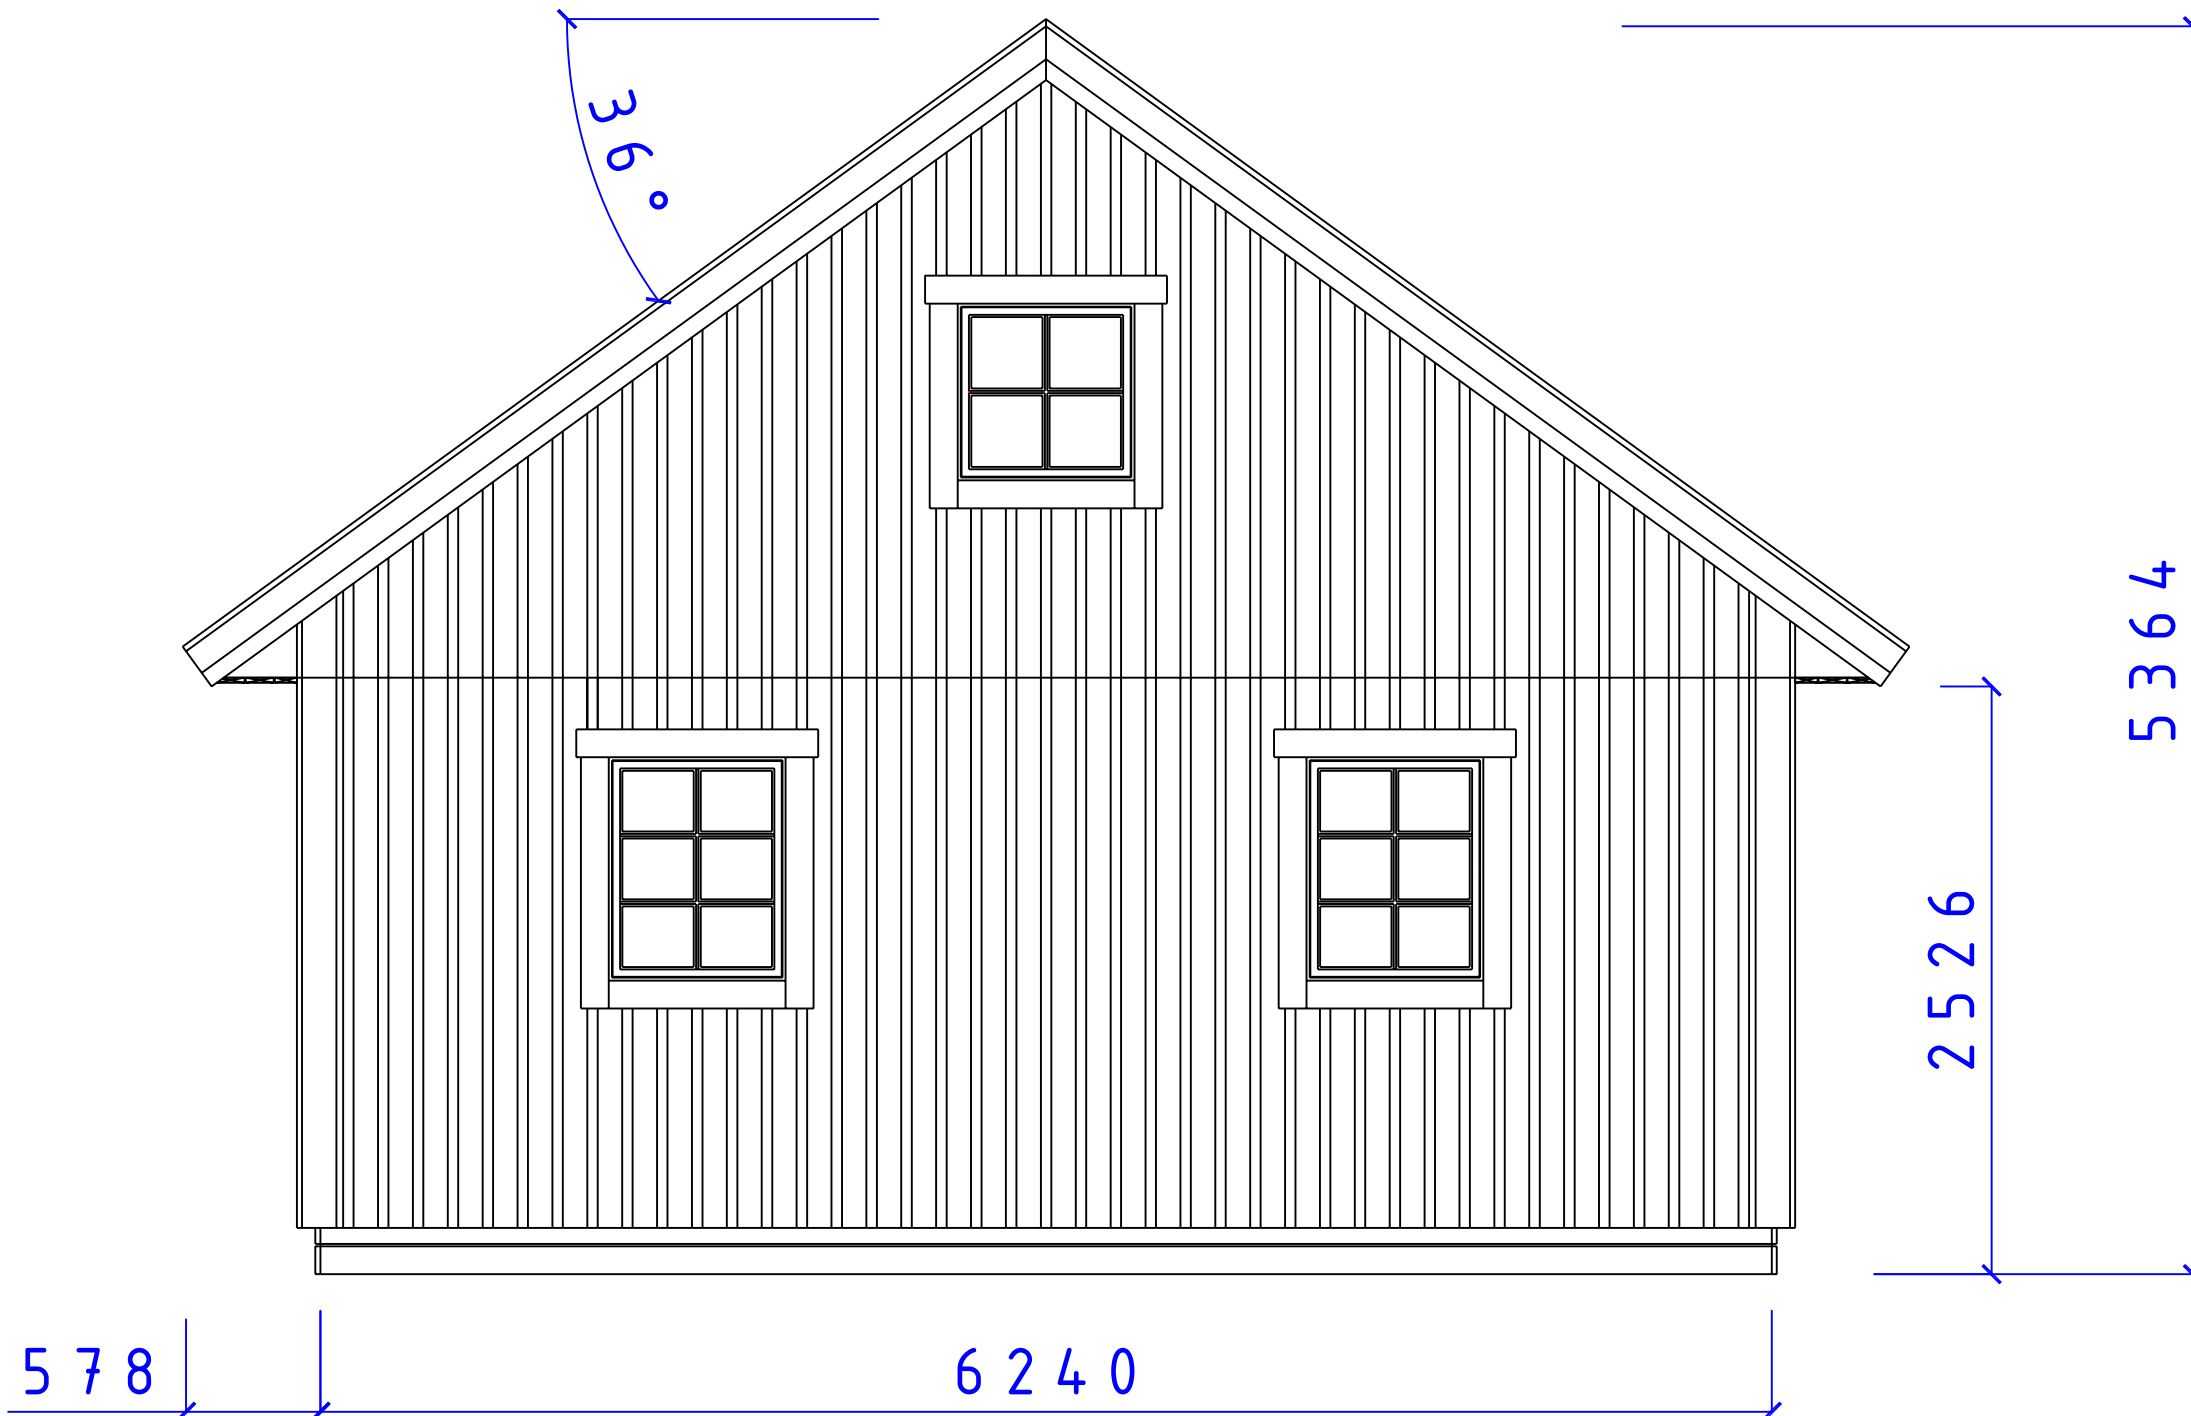


CA-BODEN AB
 STUGOR FÖR SJÄLMONTAGE

SERIE MEBI

FASAD GAVEL
 F8x10 8x8 T37°


SIZE	DATE	DWG NO.	REV
	081215	05101395	

REVISIONS				
ZONE	REV	DESCRIPTION	DATE	APPROVED

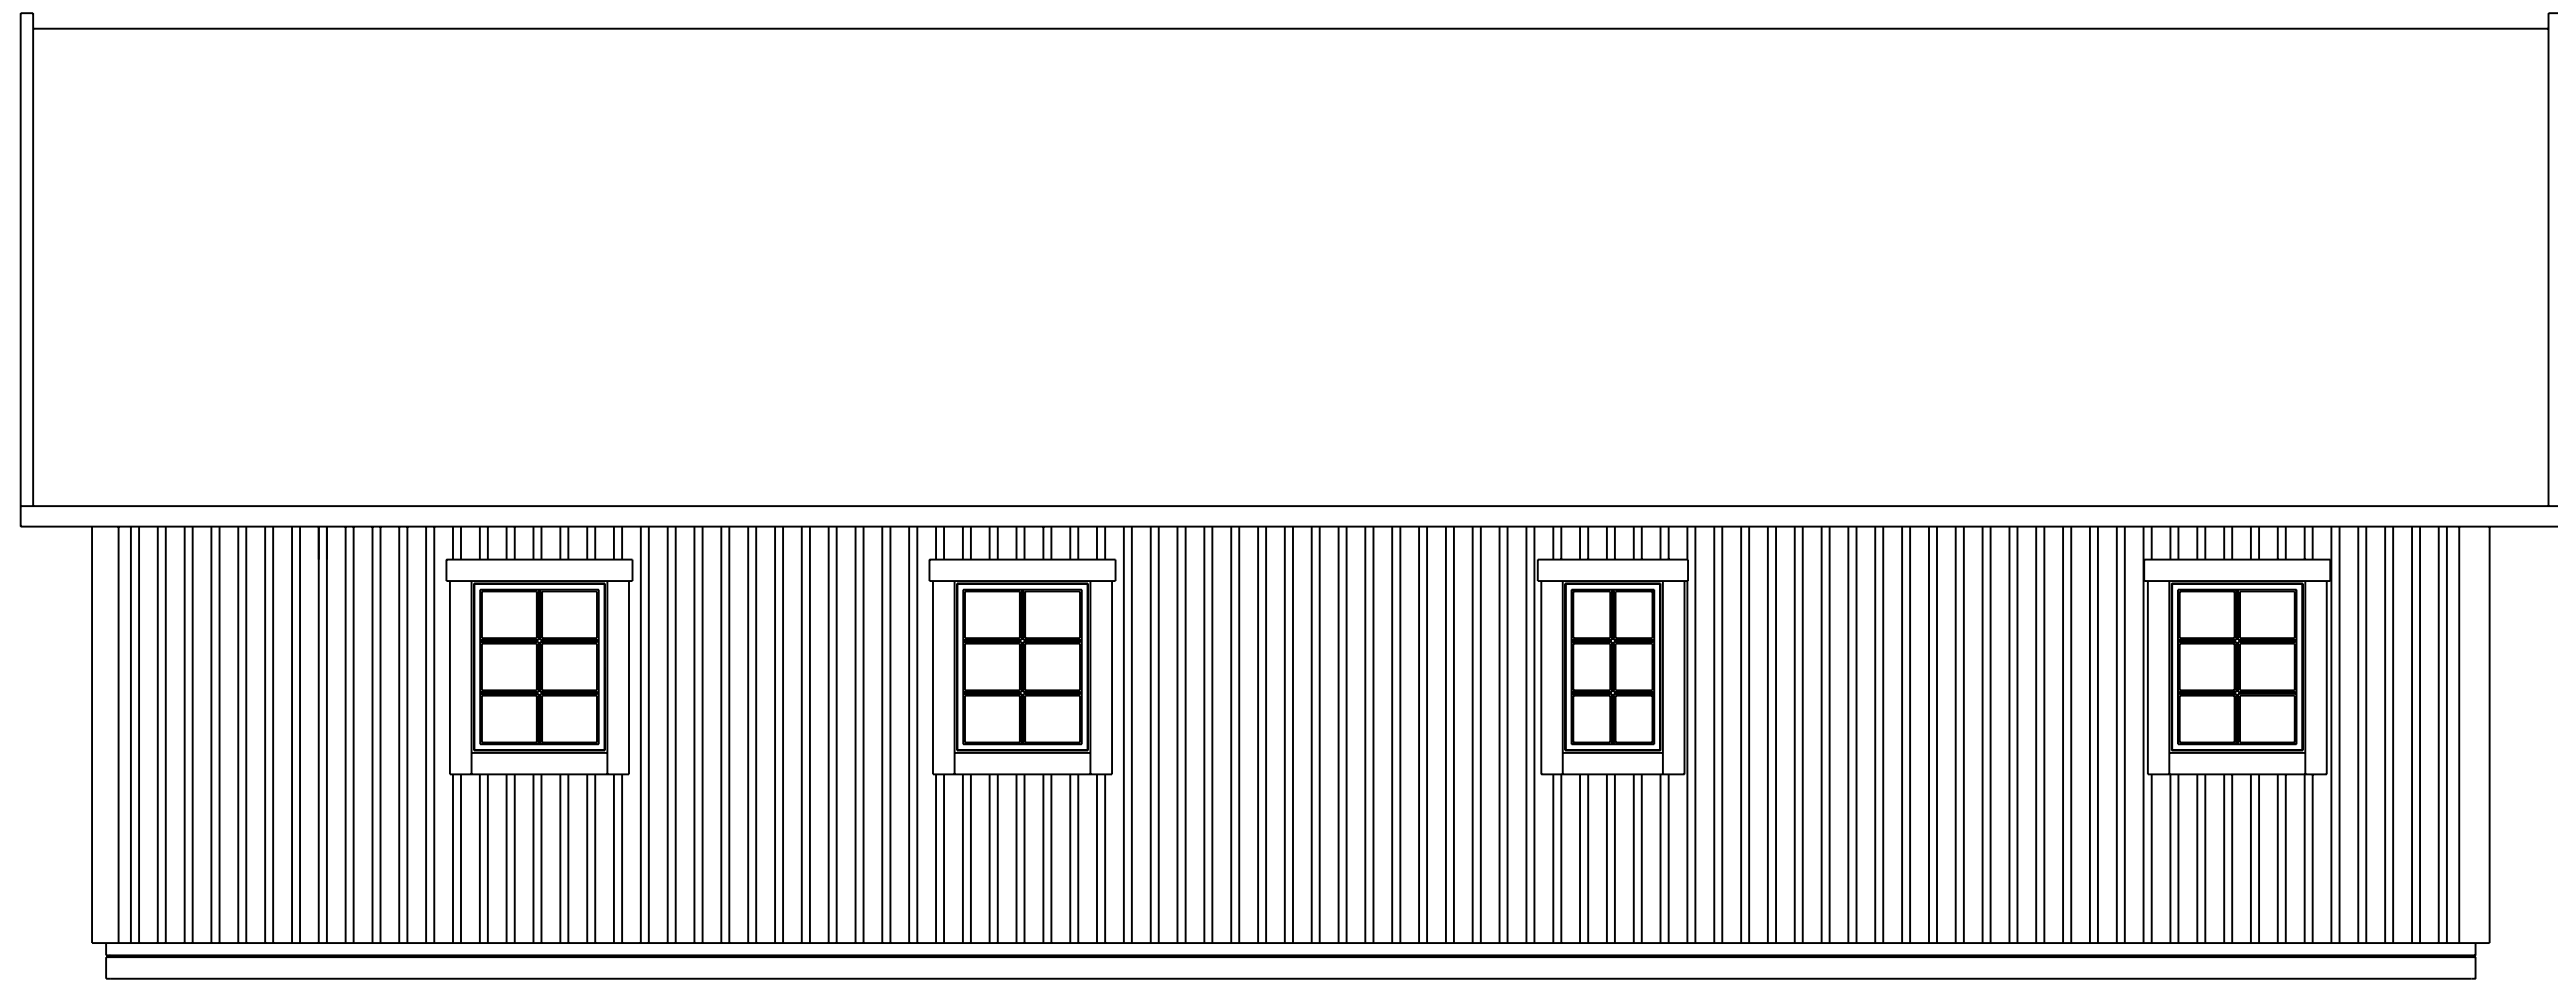


500 | 13200

2526 | 5308

 <p>CA-BODEN AB STUGOR FÖR SJÄLVMONTAGE</p>	SERIE MEBI			
	SJÖVIK FASAD F8x10 6x10 T36°			
SIZE	DATE	DWG NO.	REV	
	081215	05101394		
Fiskaregatan 11 871 39 Hårnäsönd		www.caboden.se 0611-21790		Christer Arberg Tele: 0705-984050
SCALE: 1:100/A3			Designed by: SMÅLÄNNING	
				SHEET

REVISIONS				
ZONE	REV	DESCRIPTION	DATE	APPROVED

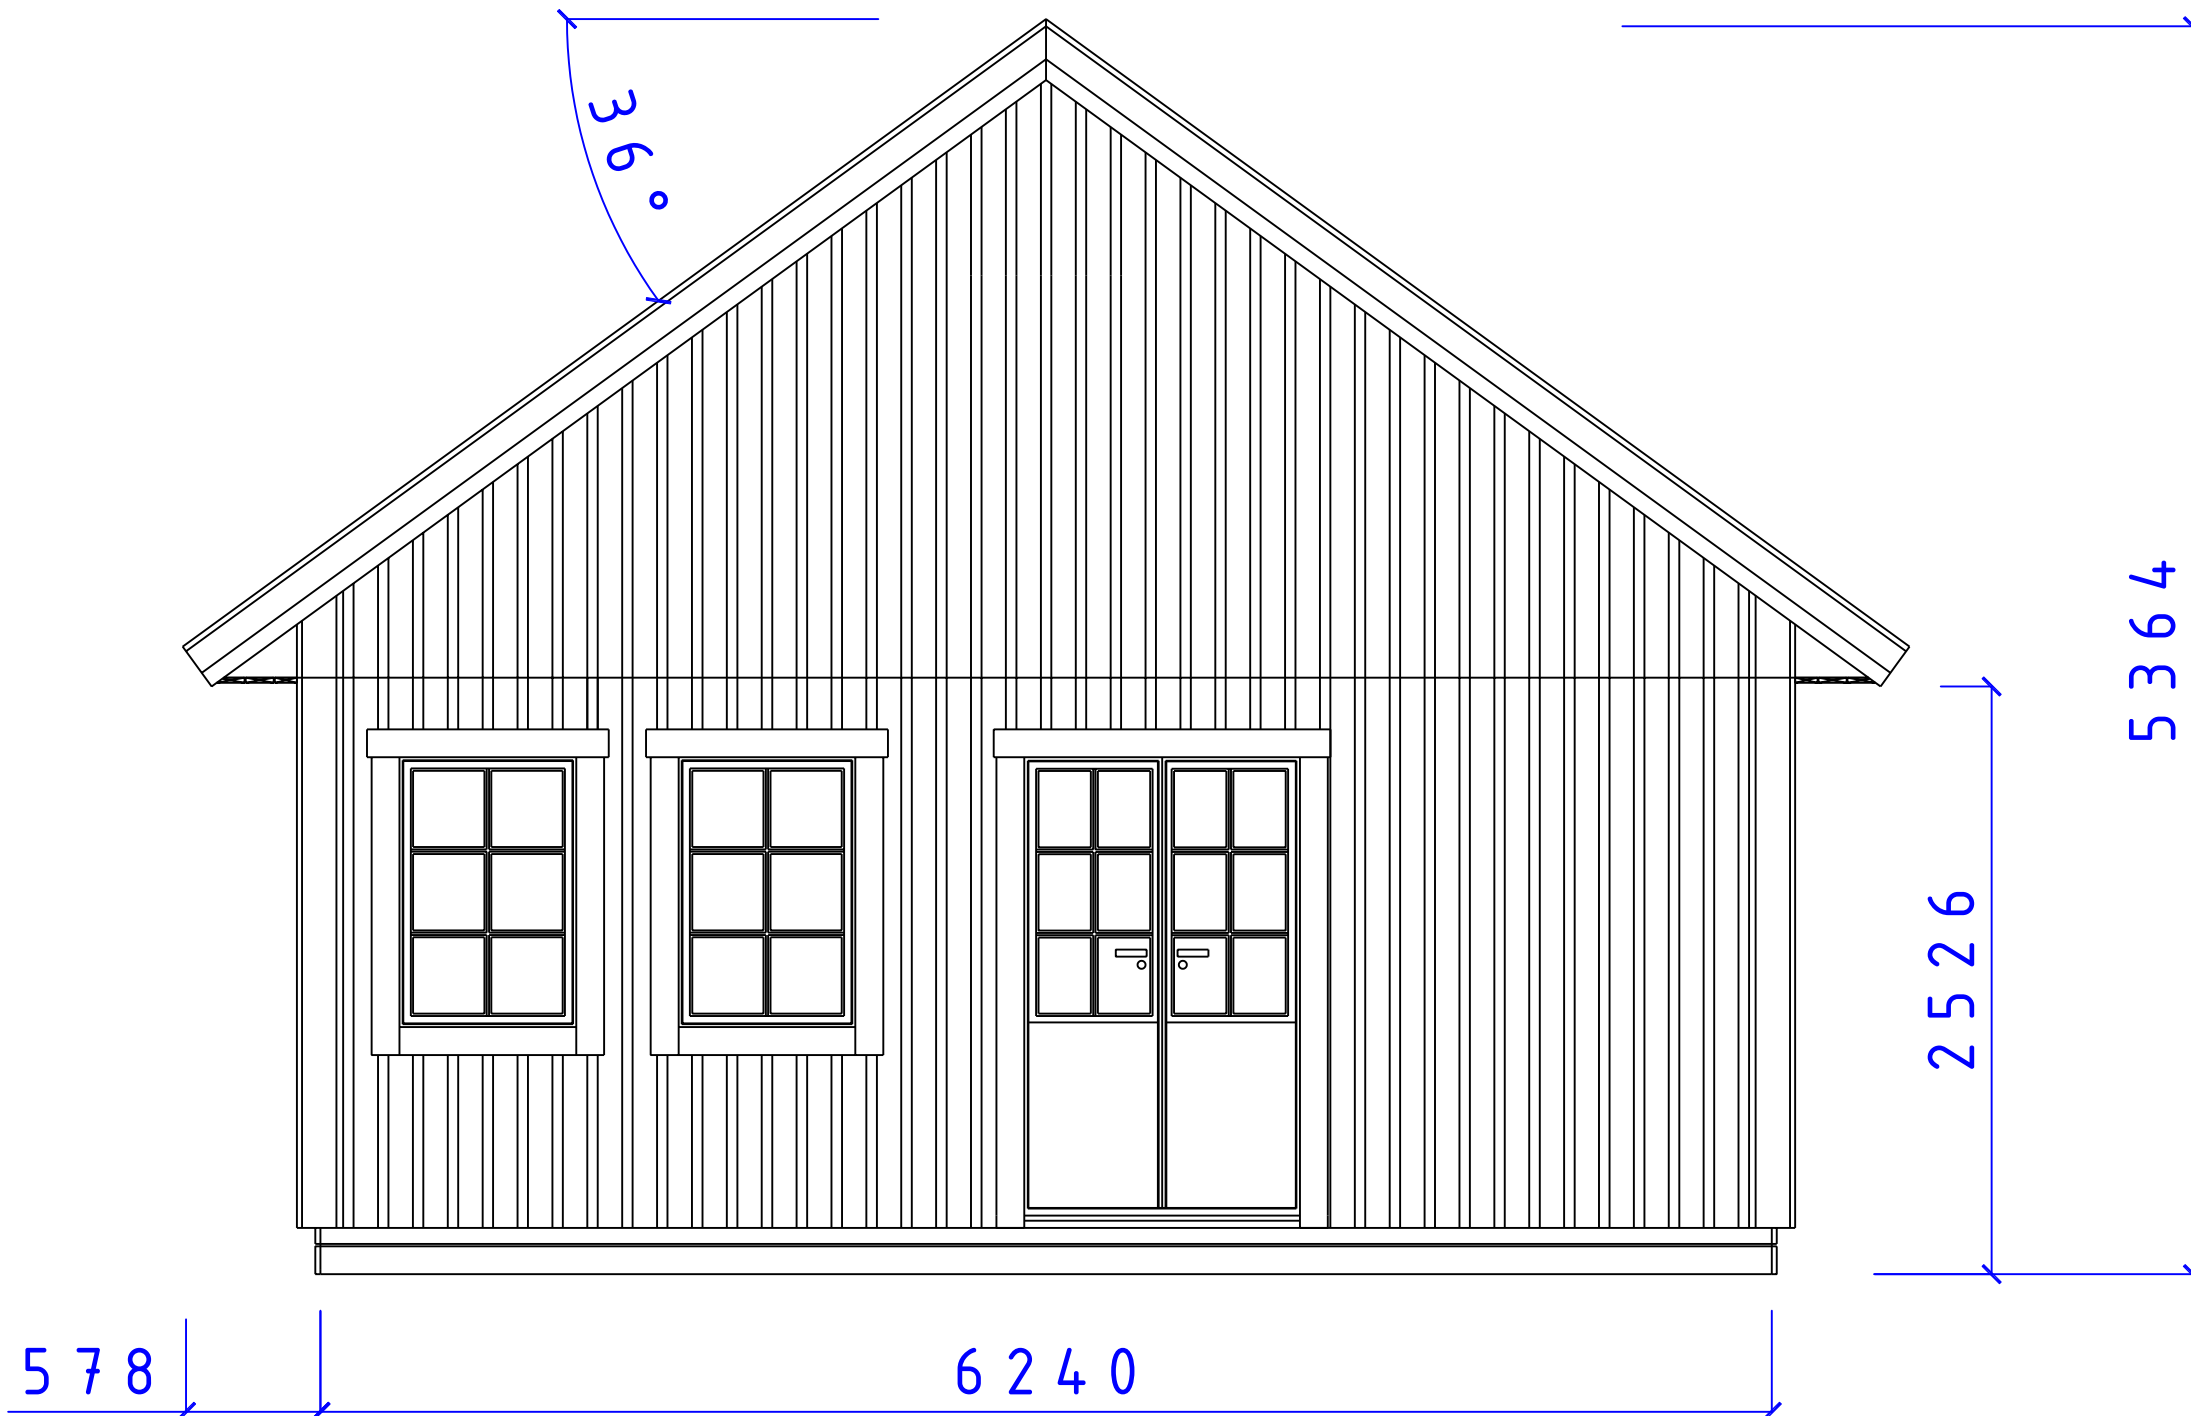


CA-BODEN AB
 STUGOR FÖR SJÄLMONTAGE


SERIE MEBI

FASAD GAVEL
 F 8 x 12 D 14 - 20 / 12 T 37°

SIZE	DATE	DWG NO.	REV
	081210	05101396	

REVISIONS				
ZONE	REV	DESCRIPTION	DATE	APPROVED

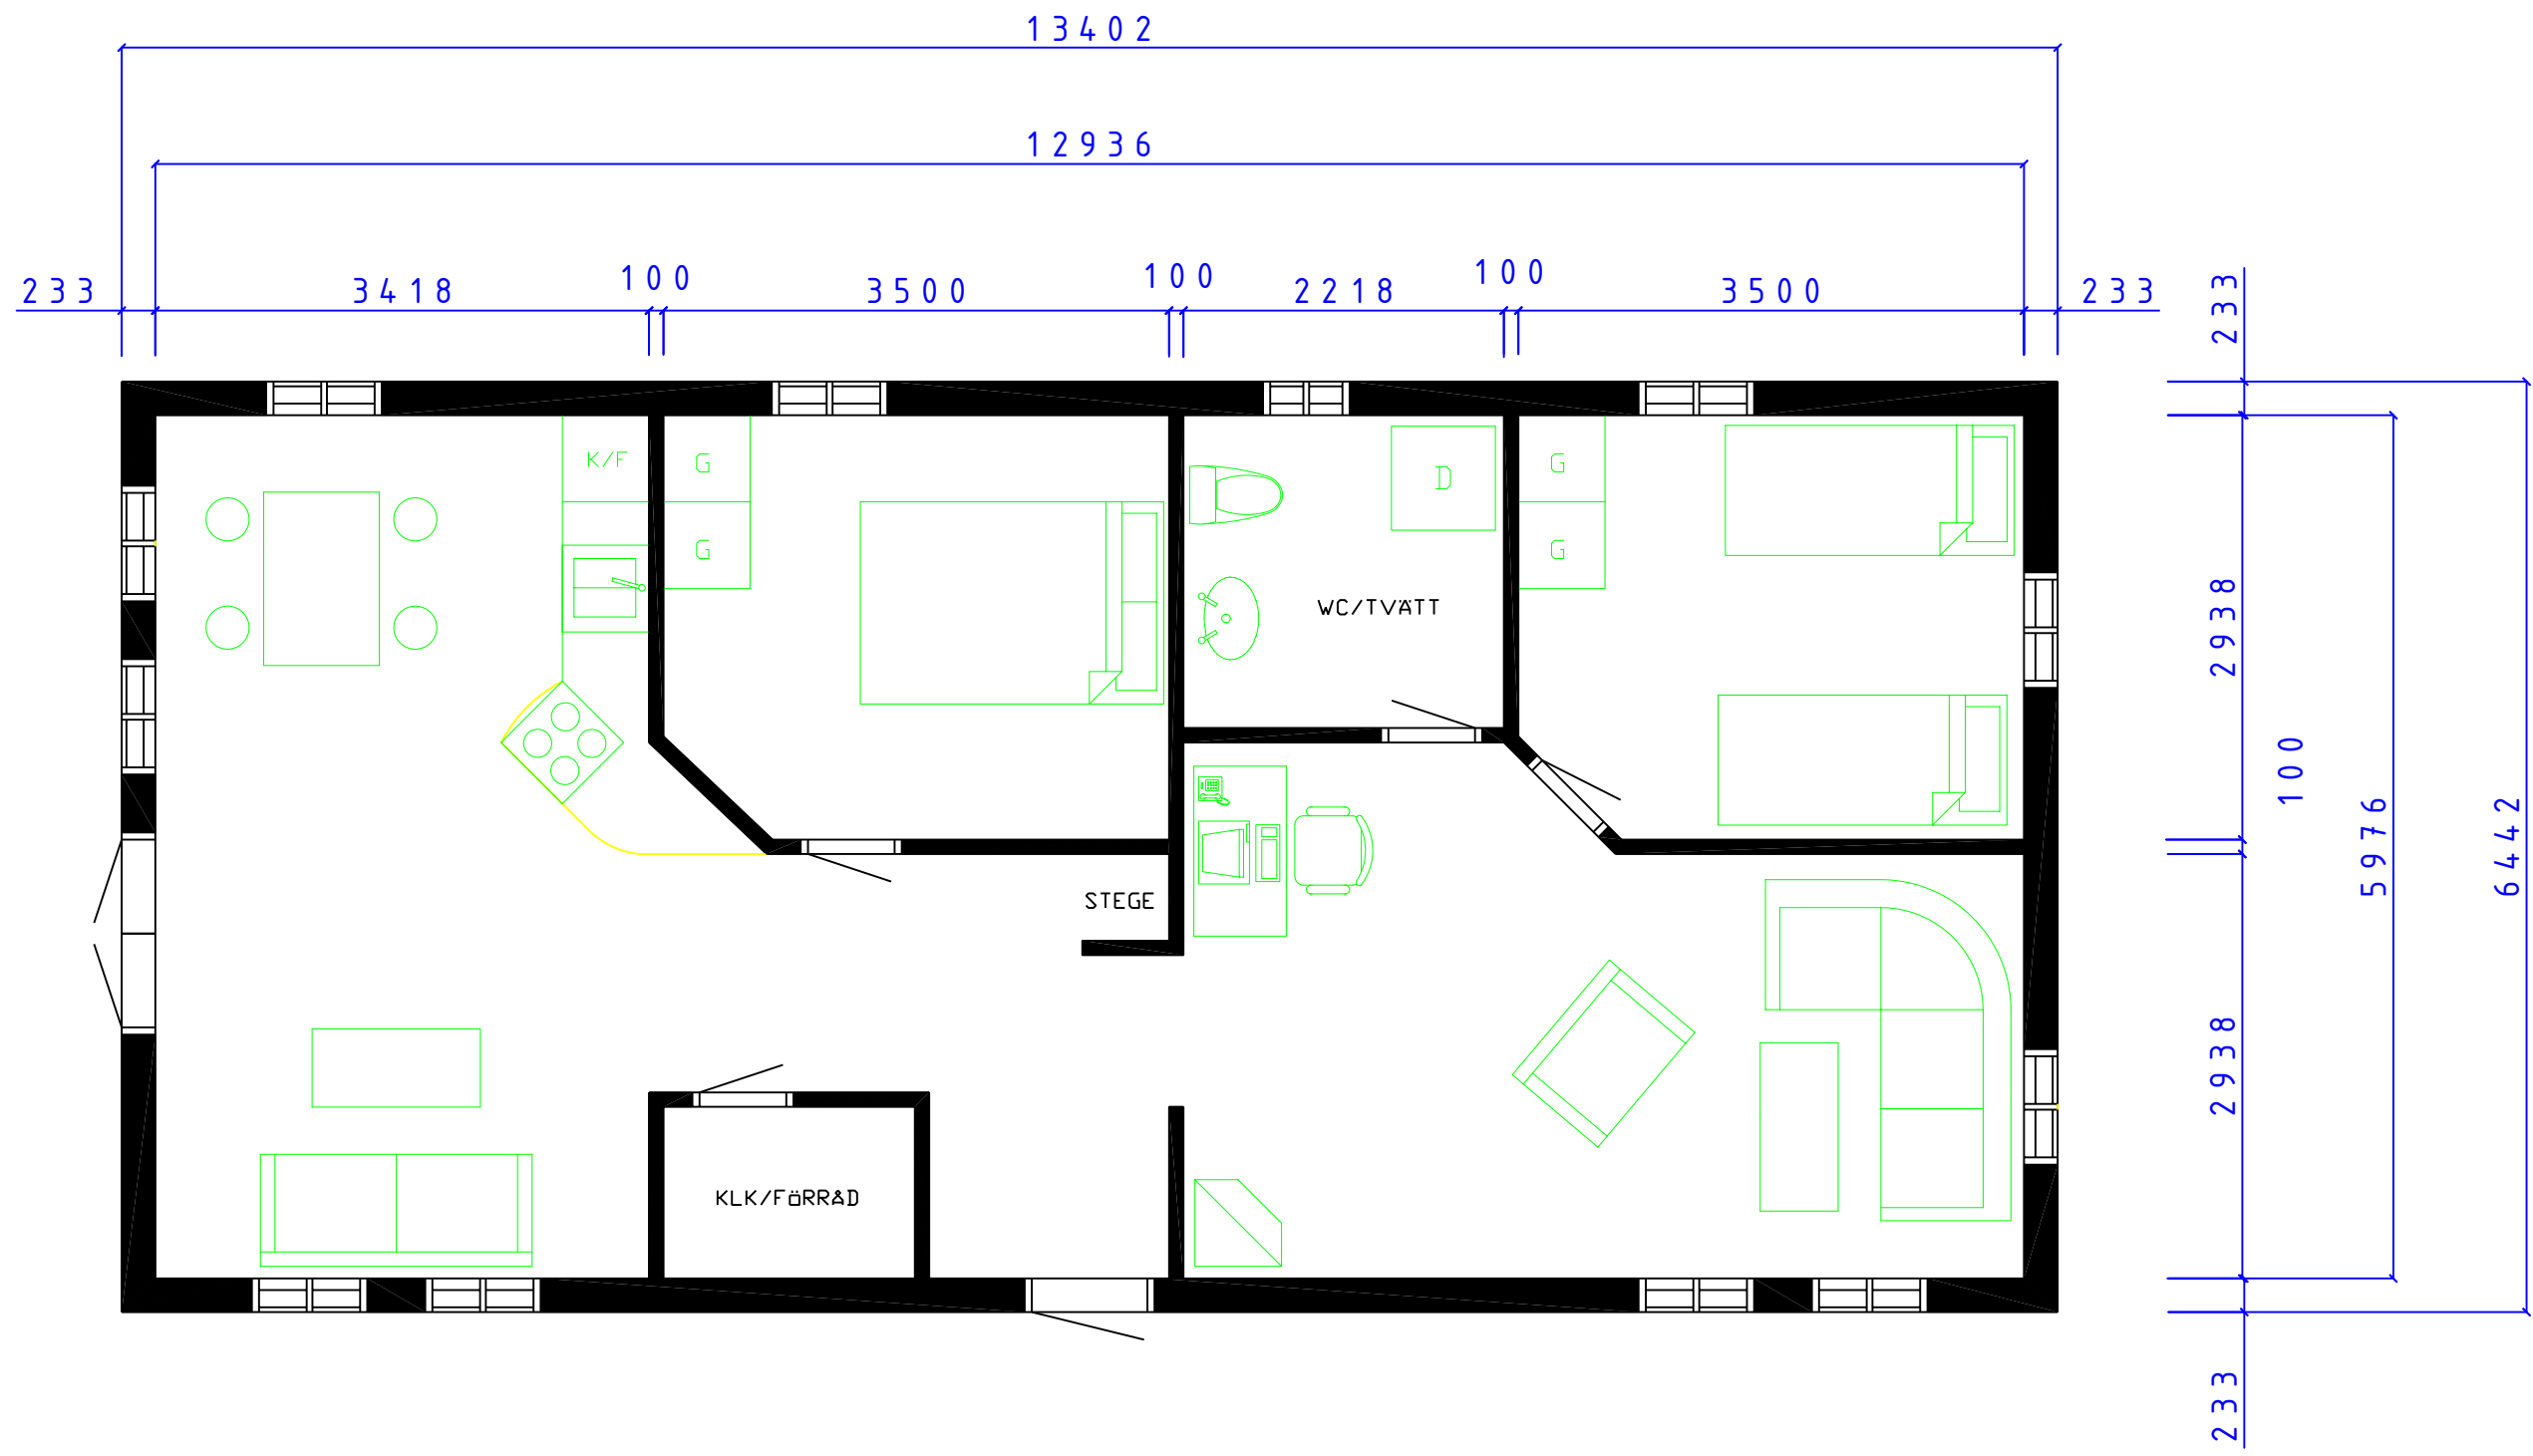



CA-BODEN AB
STUGOR FÖR SJÄLVMONTAGE




MEBI SERIE


SJÖVIK
PLAN

SIZE	DATE	DWG NO.	REV
081211	081211	05101389	


Fiskaregatan 11
871 39 Hjärsnäs
www.cbodense.se
0611-21790
Christer Arberg
Tele: 0705-984050
SCALE 1:100/A3
Designed by: SMÅLÄNNING
SHEET

REVISIONS				
ZONE	REV	DESCRIPTION	DATE	APPROVED

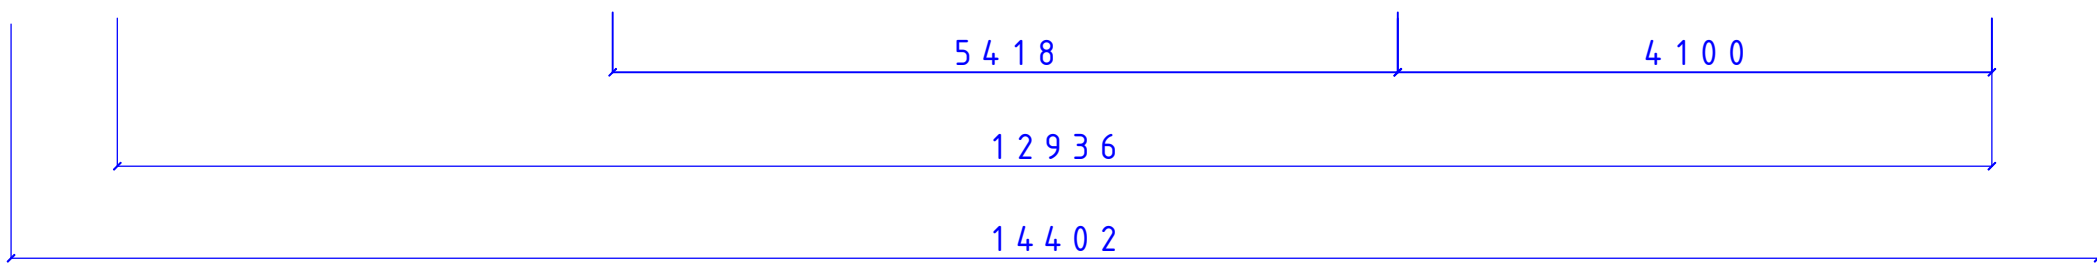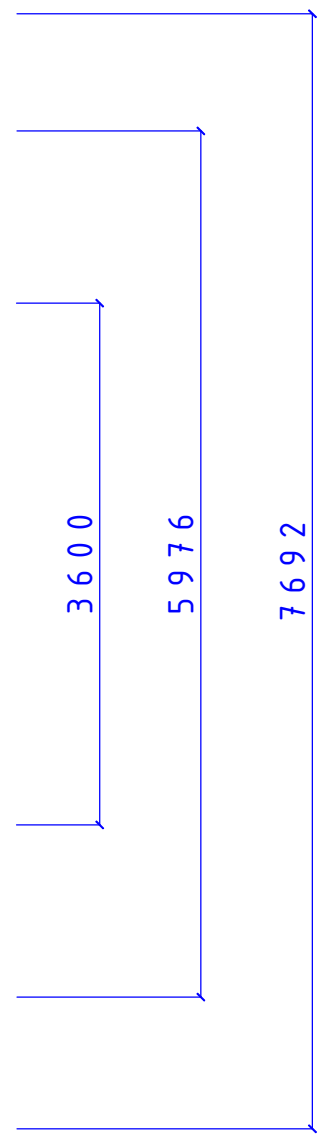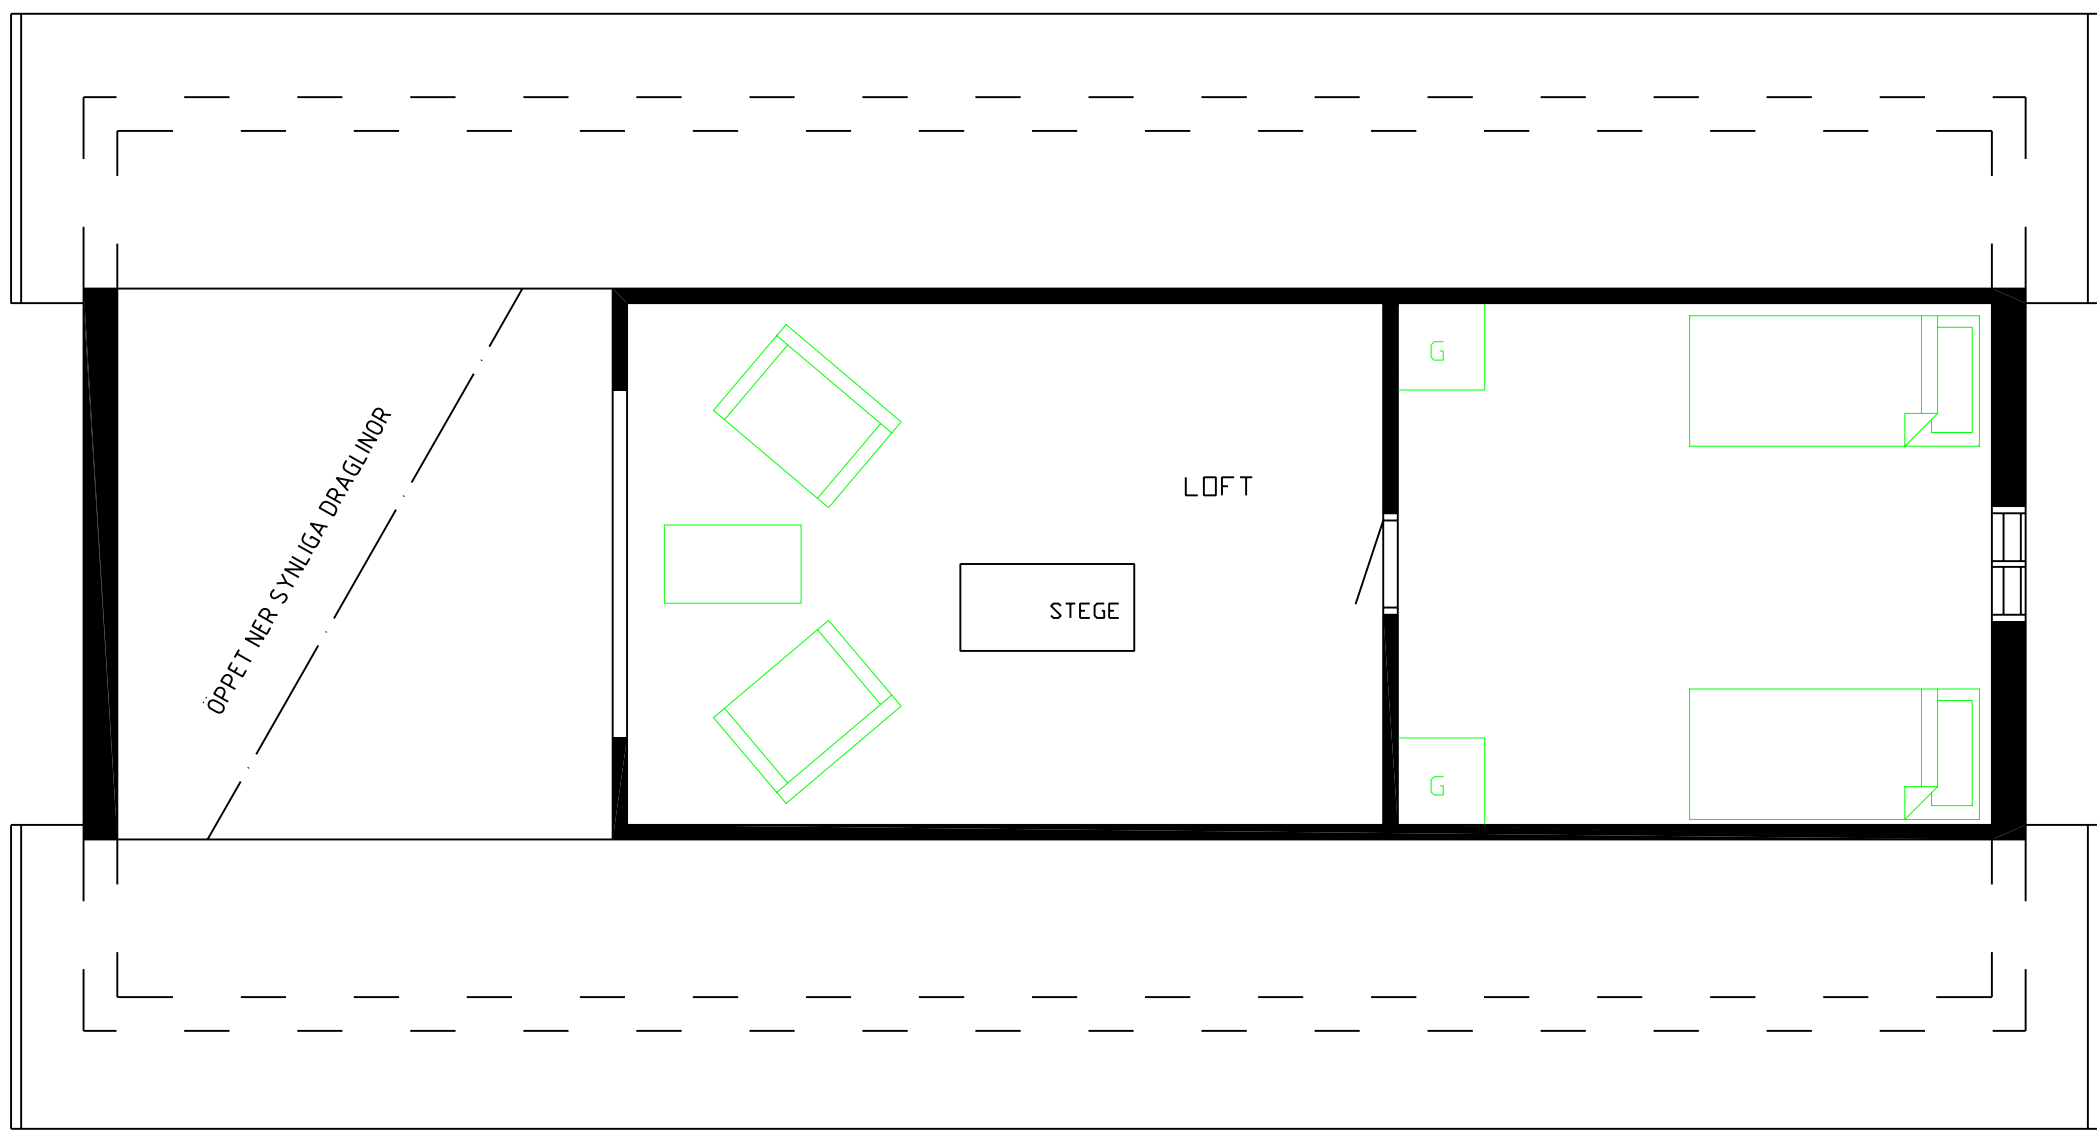

		MEBI SERIE	
		SJÖVIK LOFTPLAN	
SIZE	DATE	DWG NO.	REV
	081215	05101392	
<small>Fiskaregatan 11 871 39 Hårnäsönd</small>		<small>www.cabodense 0611-21790</small>	<small>Christer Arberg Tele: 0705-984050</small>
SCALE 1:100/A3		Designed by: SMÅLÄNNING	SHEET

REVISIONS				
ZONE	REV	DESCRIPTION	DATE	APPROVED

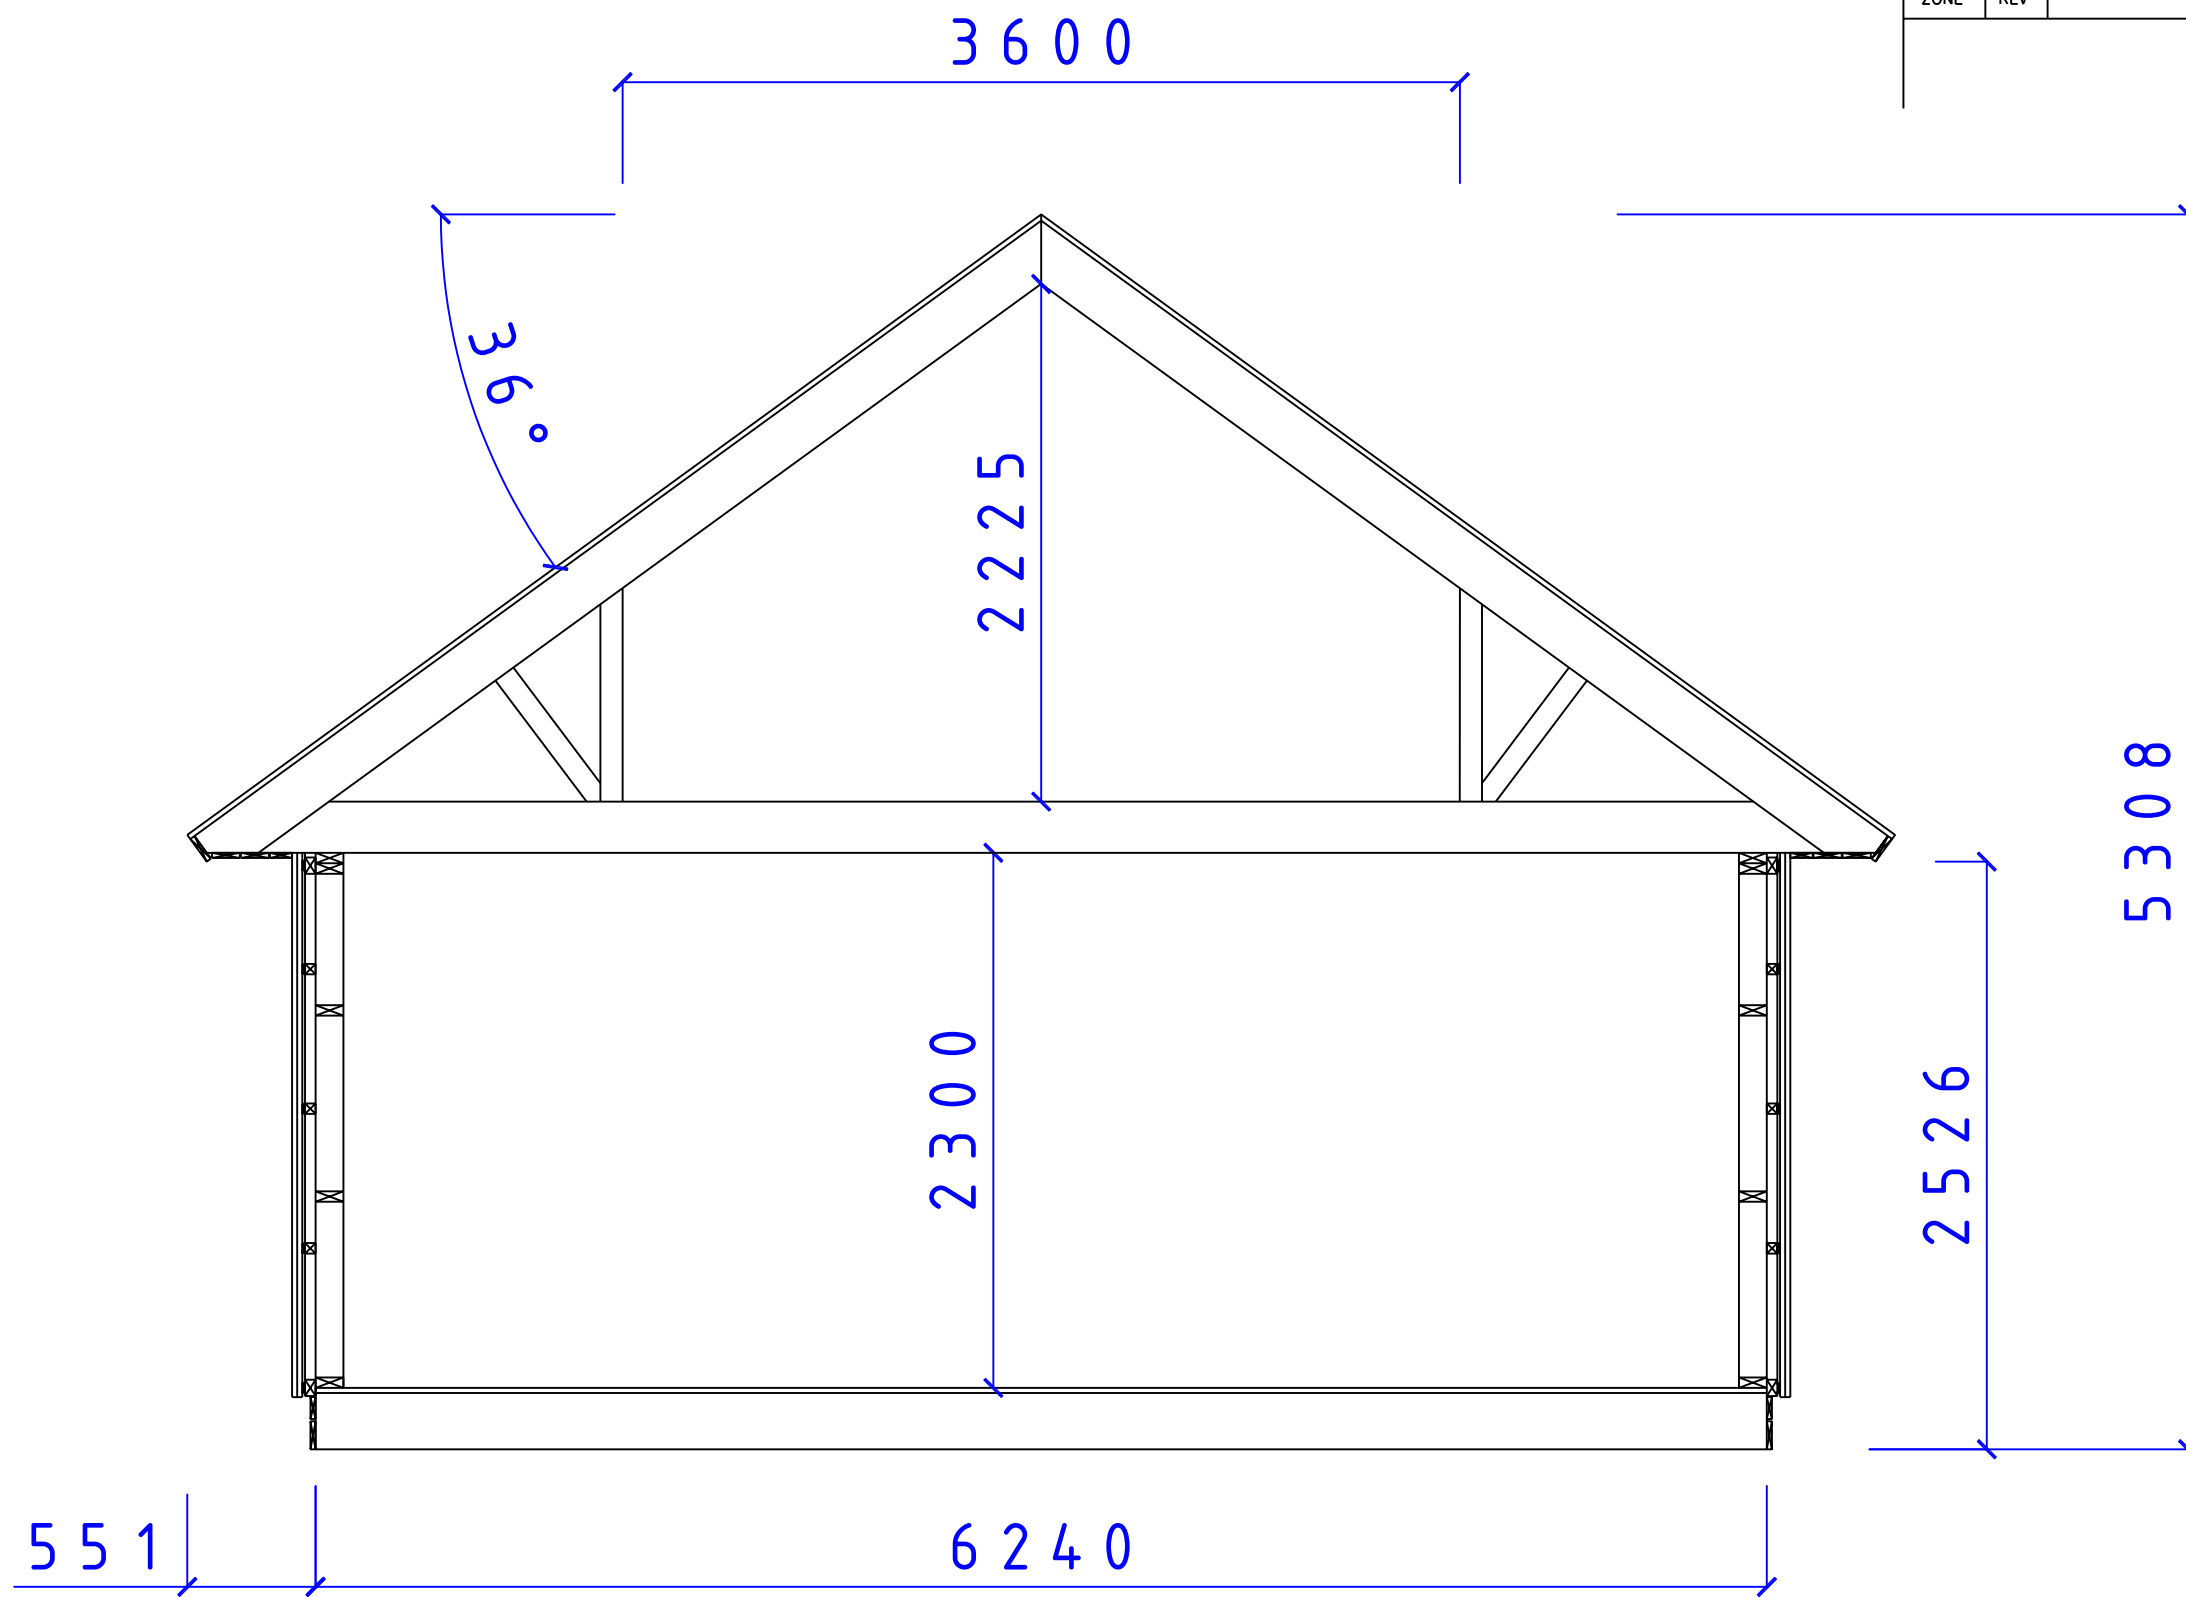

CA-BODEN AB
 STUGOR FÖR SJÄLMONTAGE

SERIE MEBI
 SEKTION MEBI SERIEN
 TAK 36° LOFT

SIZE	DATE	DWG NO.	REV
	081128	05101340	