



REVISIONS				
ZONE	REV	DESCRIPTION	DATE	APPROVED



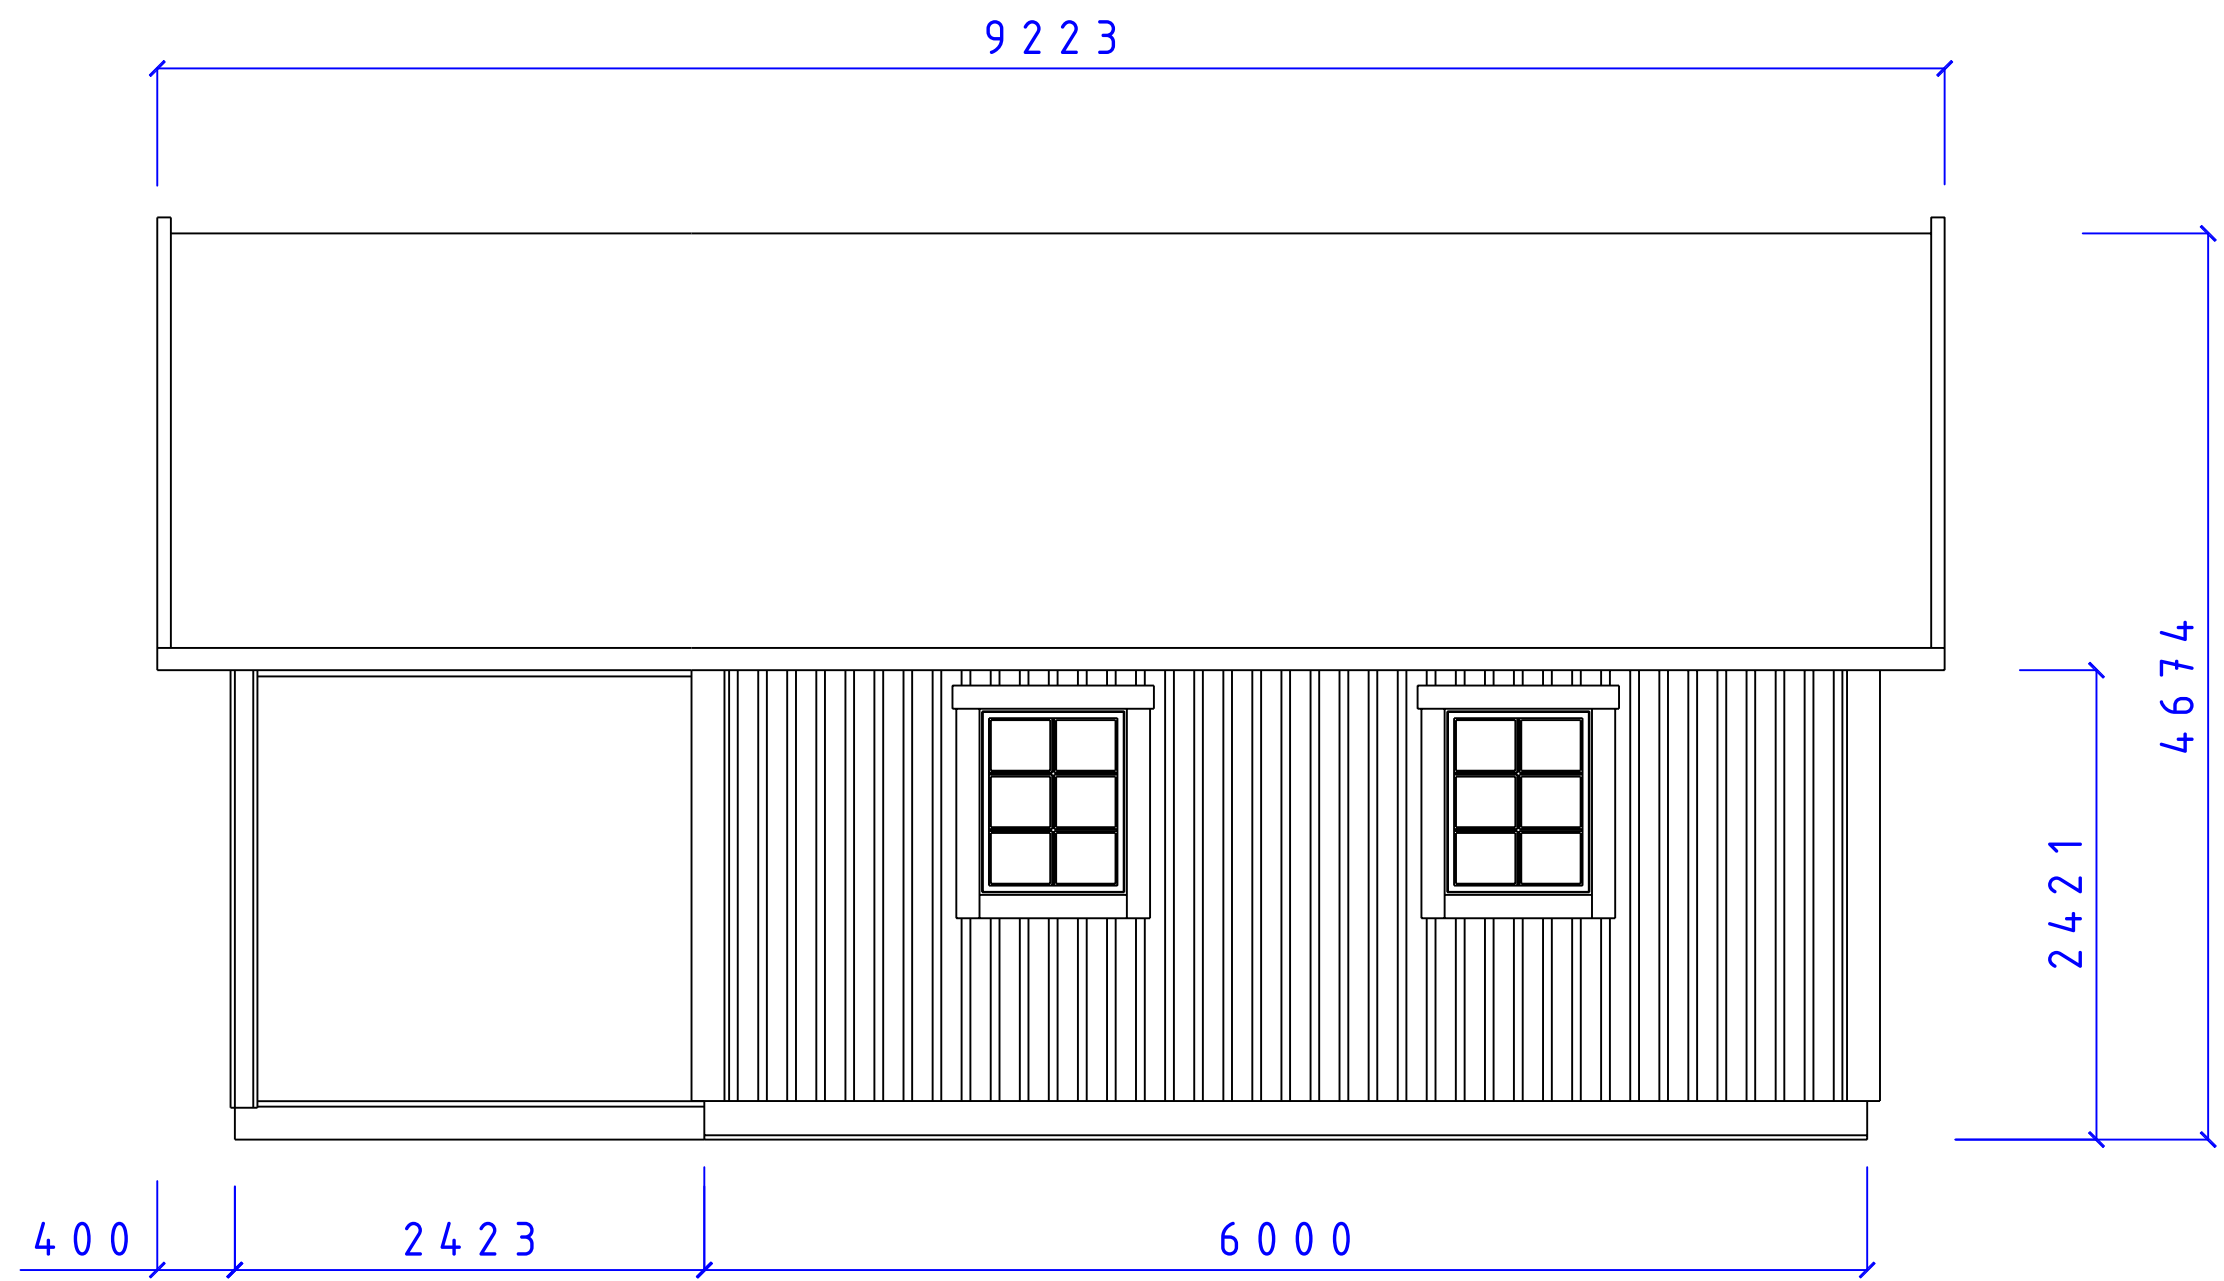

CA-BODEN AB
STUGOR FÖR SJÄLMONTAGE

SERIE MEGA

STRÖMSHOLM FASAD
VERANDA 24 F8x10 T36°

SIZE	DATE	0 9 0 2 1 4	DWC NO.	0 5 1 0 1 4 4	REV
------	------	-------------	---------	---------------	-----

Fiskarsgatan 11
871 39 Håröstrand

www.caboden.se
0611-21790


Christer Arnborg
Tele: 0705-984050

SCALE: 1:100/A3
Designed by: SMÅLÄNNING

SHEET

REVISIONS

ZONE	REV	DESCRIPTION	DATE	APPROVED
------	-----	-------------	------	----------

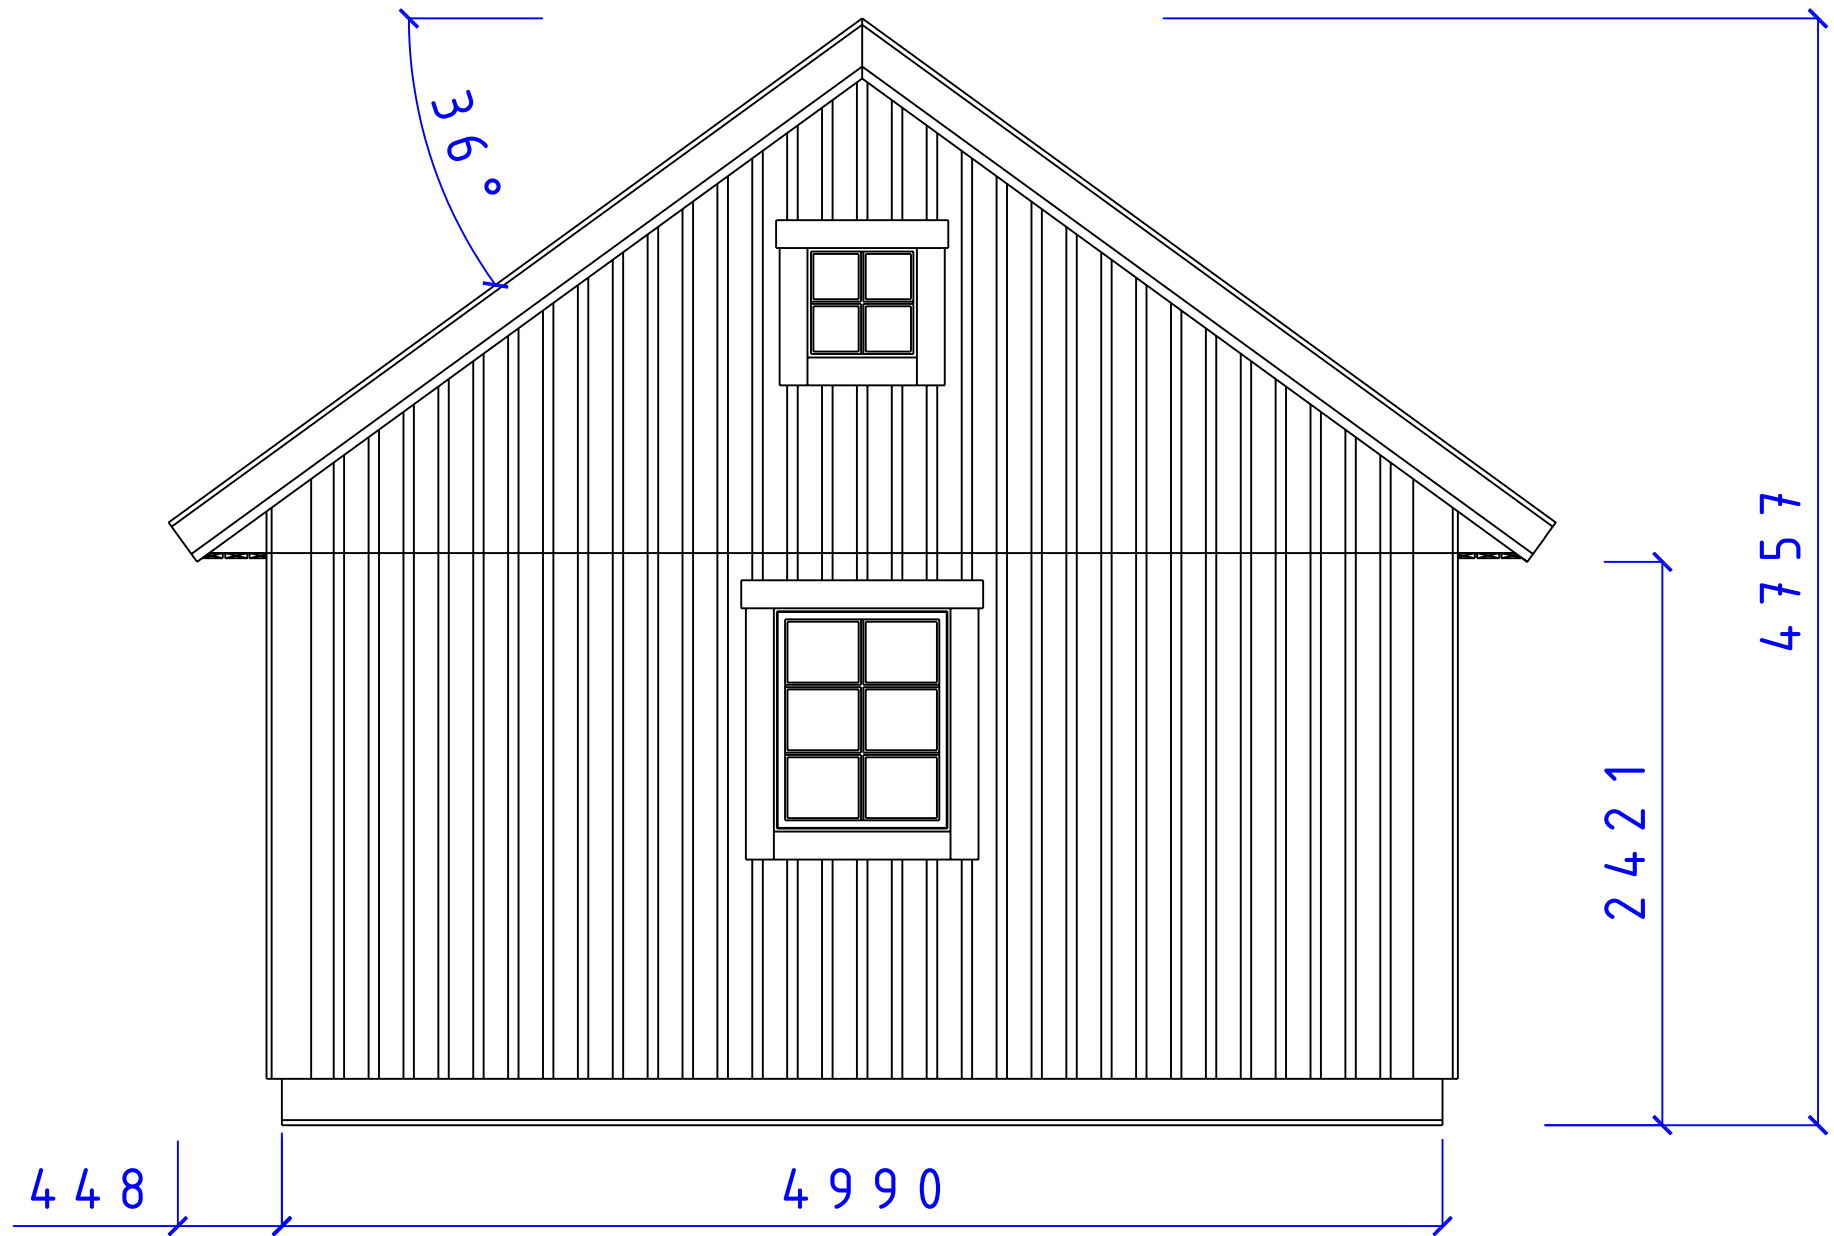

CA-BODEN AB
STUGOR FÖR SJÄLMONTAGE


SERIE MEGA


FASAD GAVEL

F 8 x 10 5 x 5 T 36°


SIZE	DATE	DWG NO.	REV
	090214	05101546	

REVISIONS				
ZONE	REV	DESCRIPTION	DATE	APPROVED

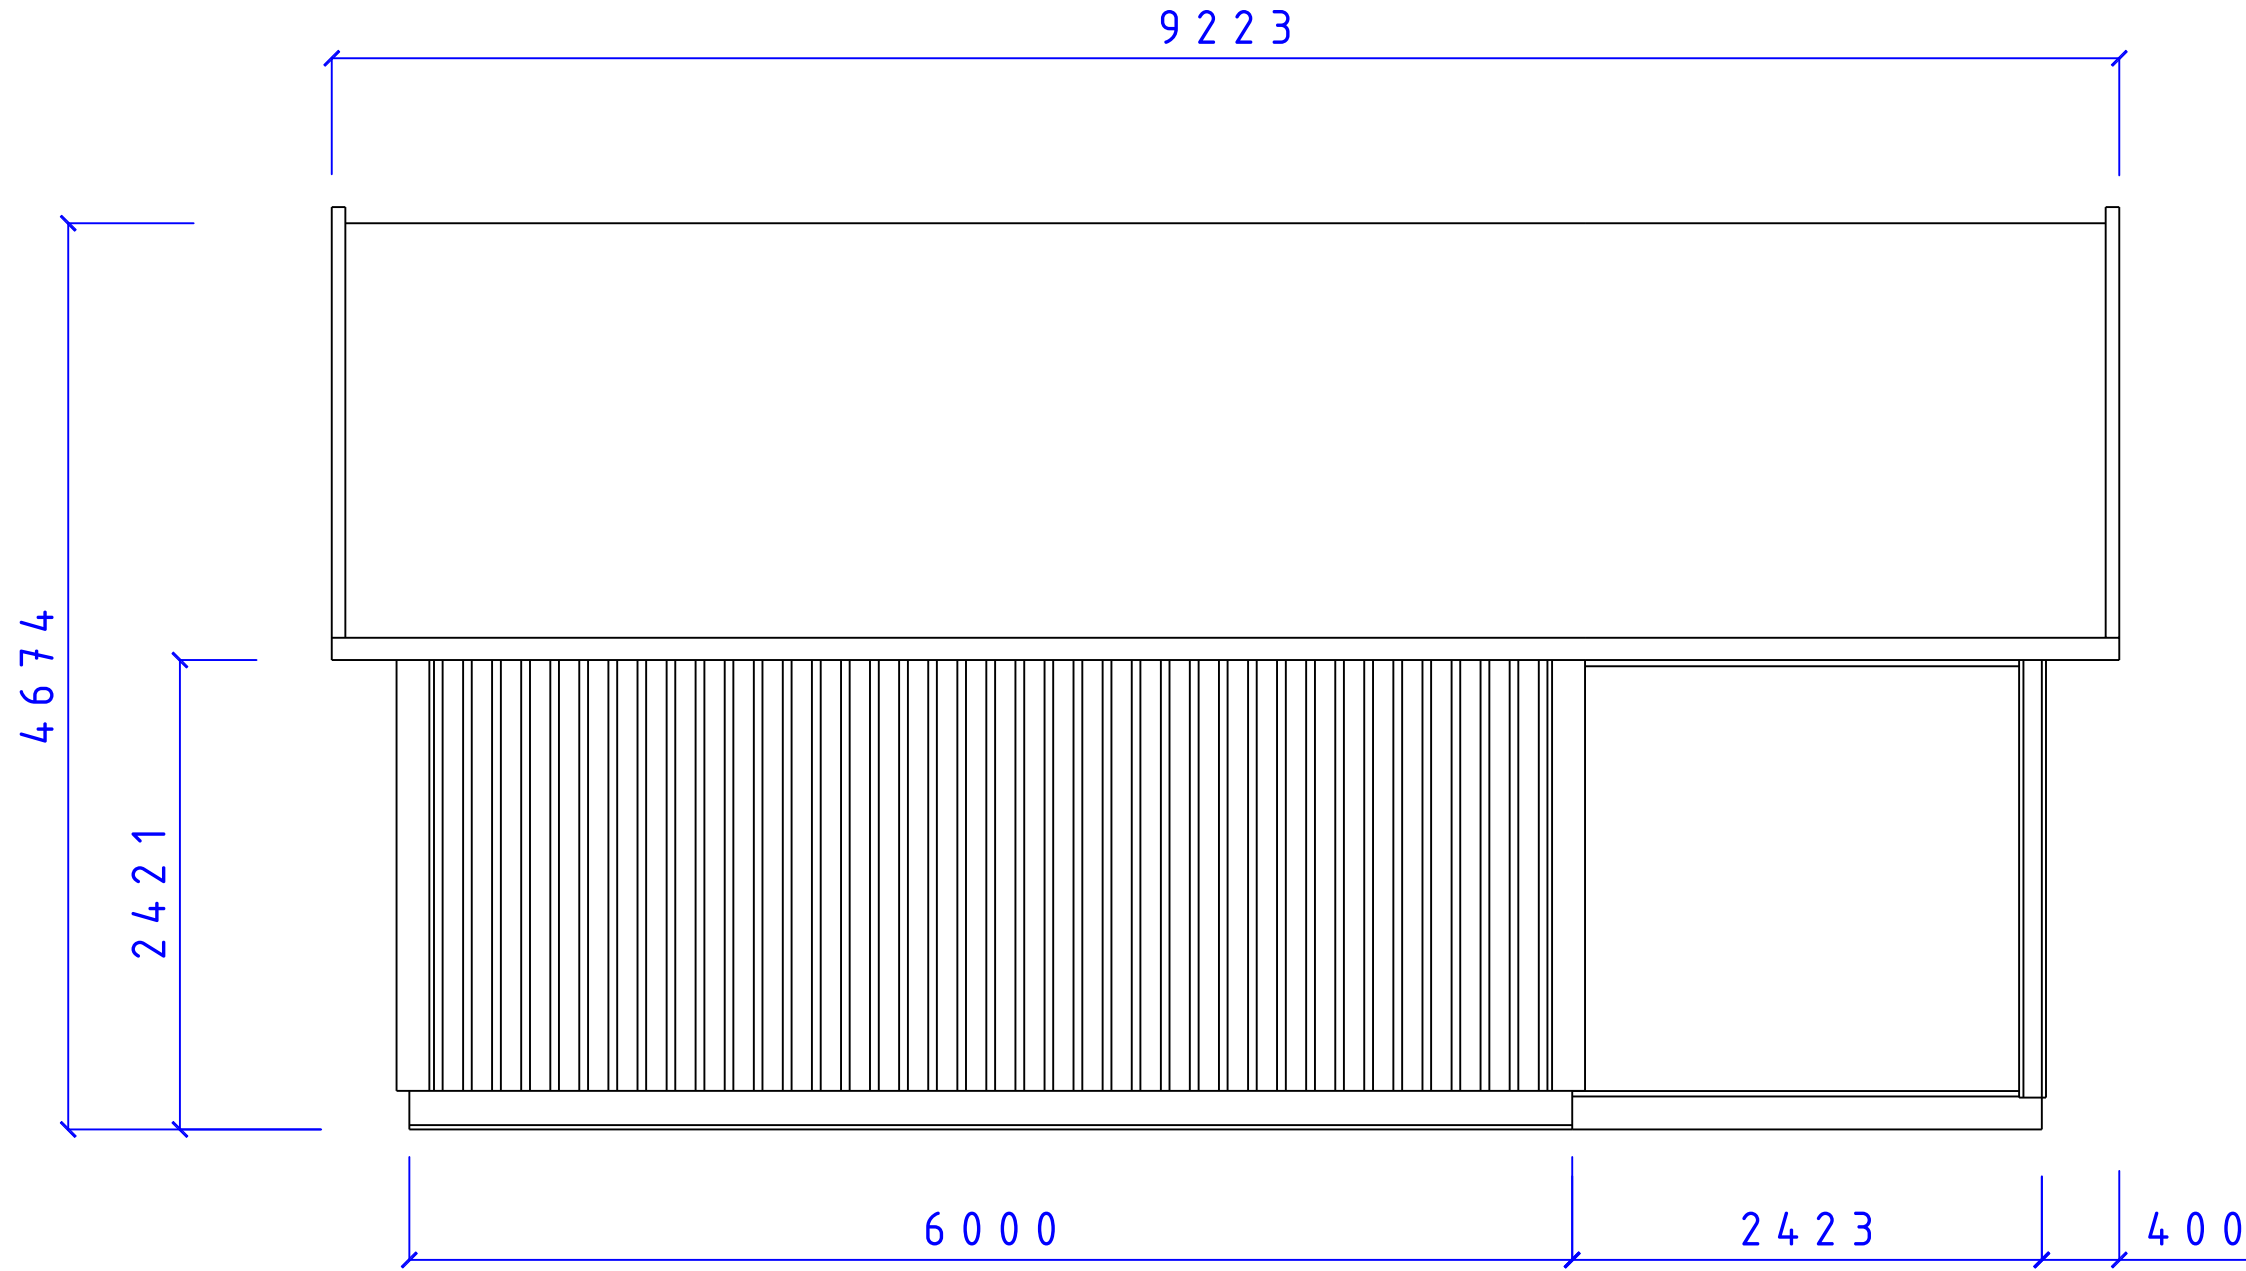

 <p>CA-BODEN AB STUGOR FÖR SJÄLMONTAGE</p>	SERIE MEGA		
	STRÖMSHOLM FASAD VERANDA 24 T36°		
SIZE	DATE	DWG NO.	REV
	090214	05101545	
<small>Fiskaregatan 11 871 39 Herrväsand</small>	<small>ca-boden** 9611-81790</small>	<small>Christer Arnborg Tele: 0705-984050</small>	SCALE: 1:100/A3 Designed by: SMÅLÄNNING
SHEET			

REVISIONS				
ZONE	REV	DESCRIPTION	DATE	APPROVED

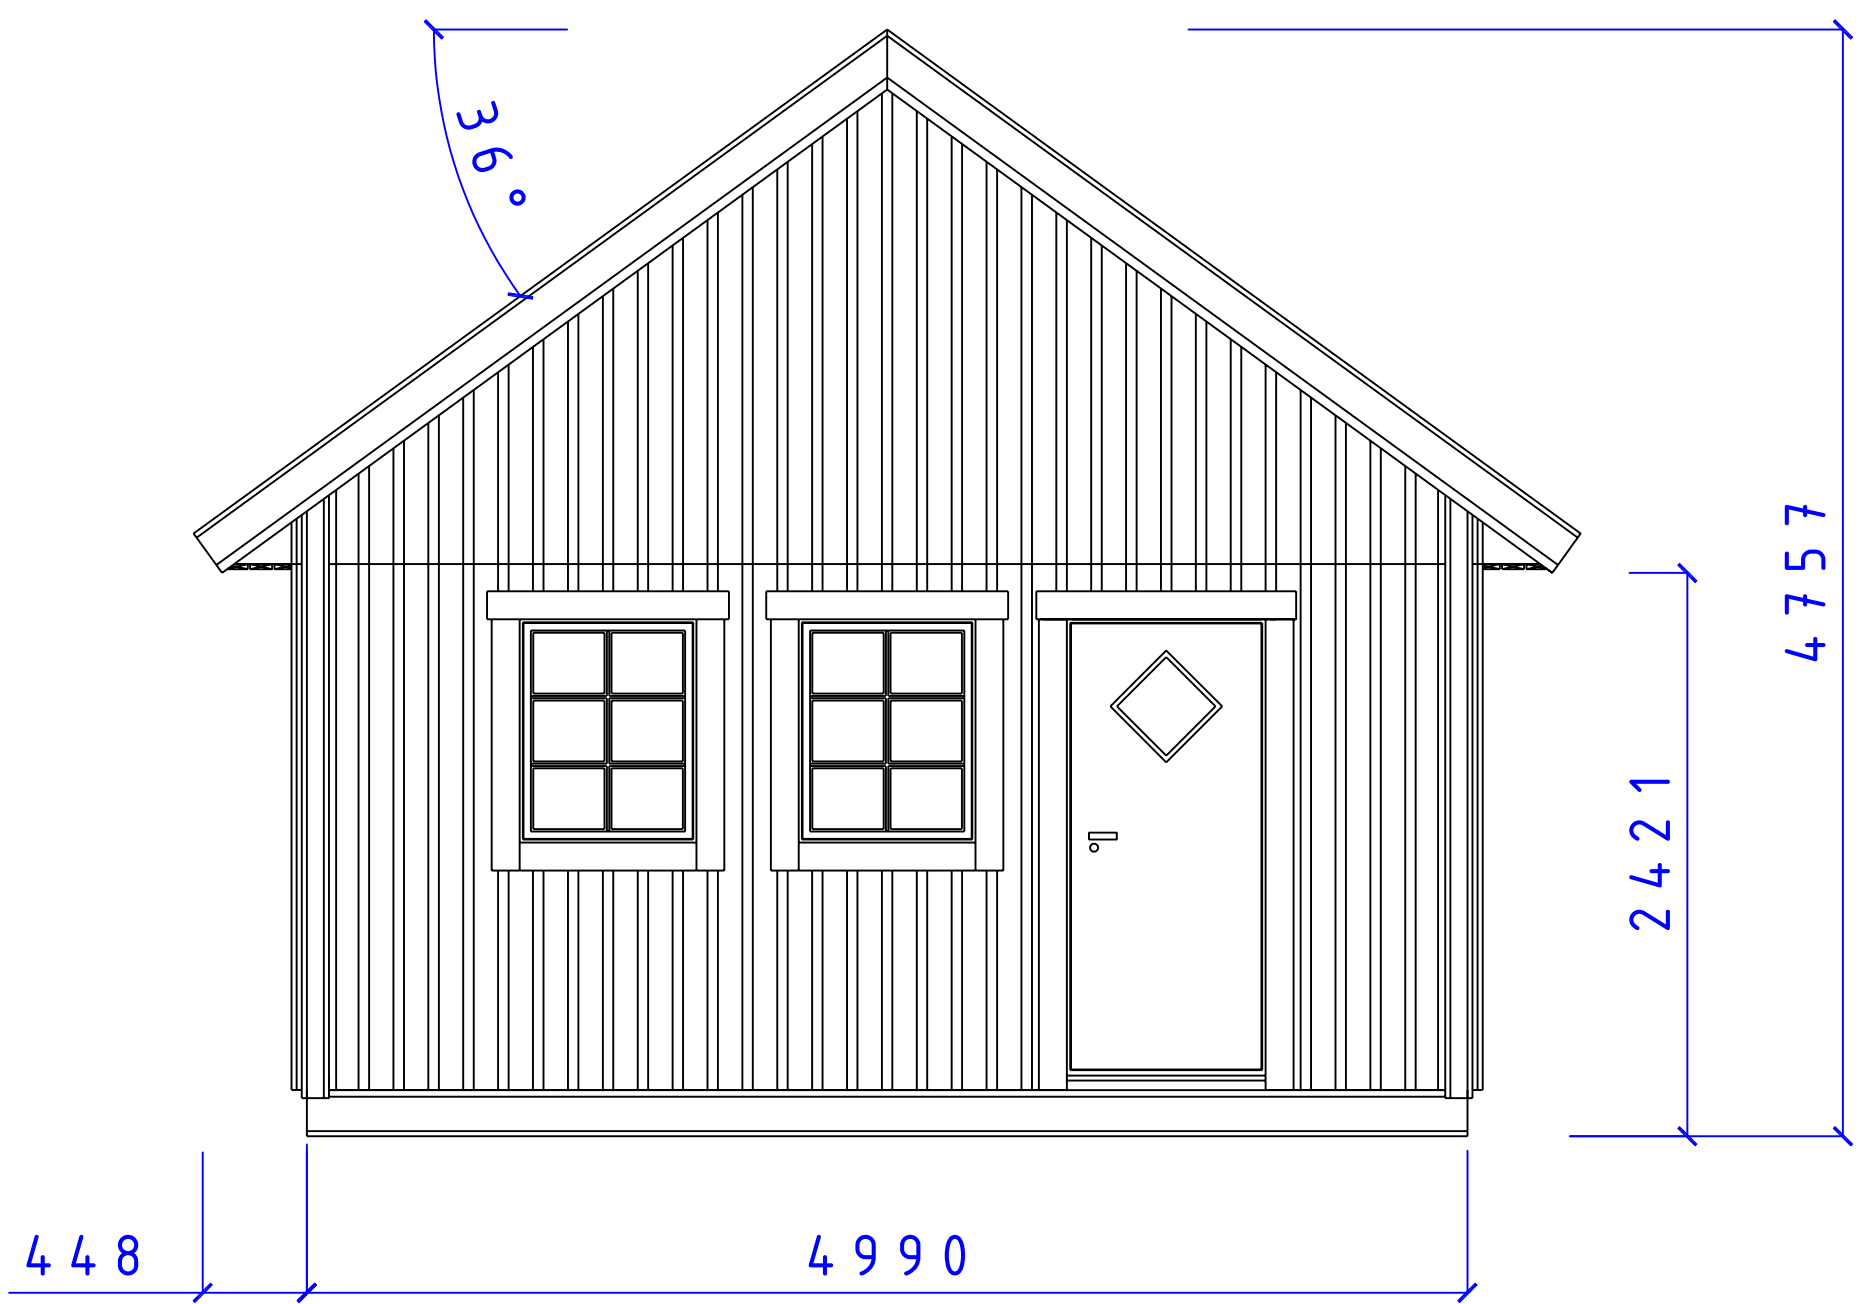



CA-BODEN AB
 STUGOR FÖR SJÄLVMONTAGE

SERIE MEGA
 FASAD GAVEL
 F 8 x 10 D 9 x 20 T 36 °

SIZE	DATE	DWG NO.	REV
	090213	05101532	

REVISIONS				
ZONE	REV	DESCRIPTION	DATE	APPROVED

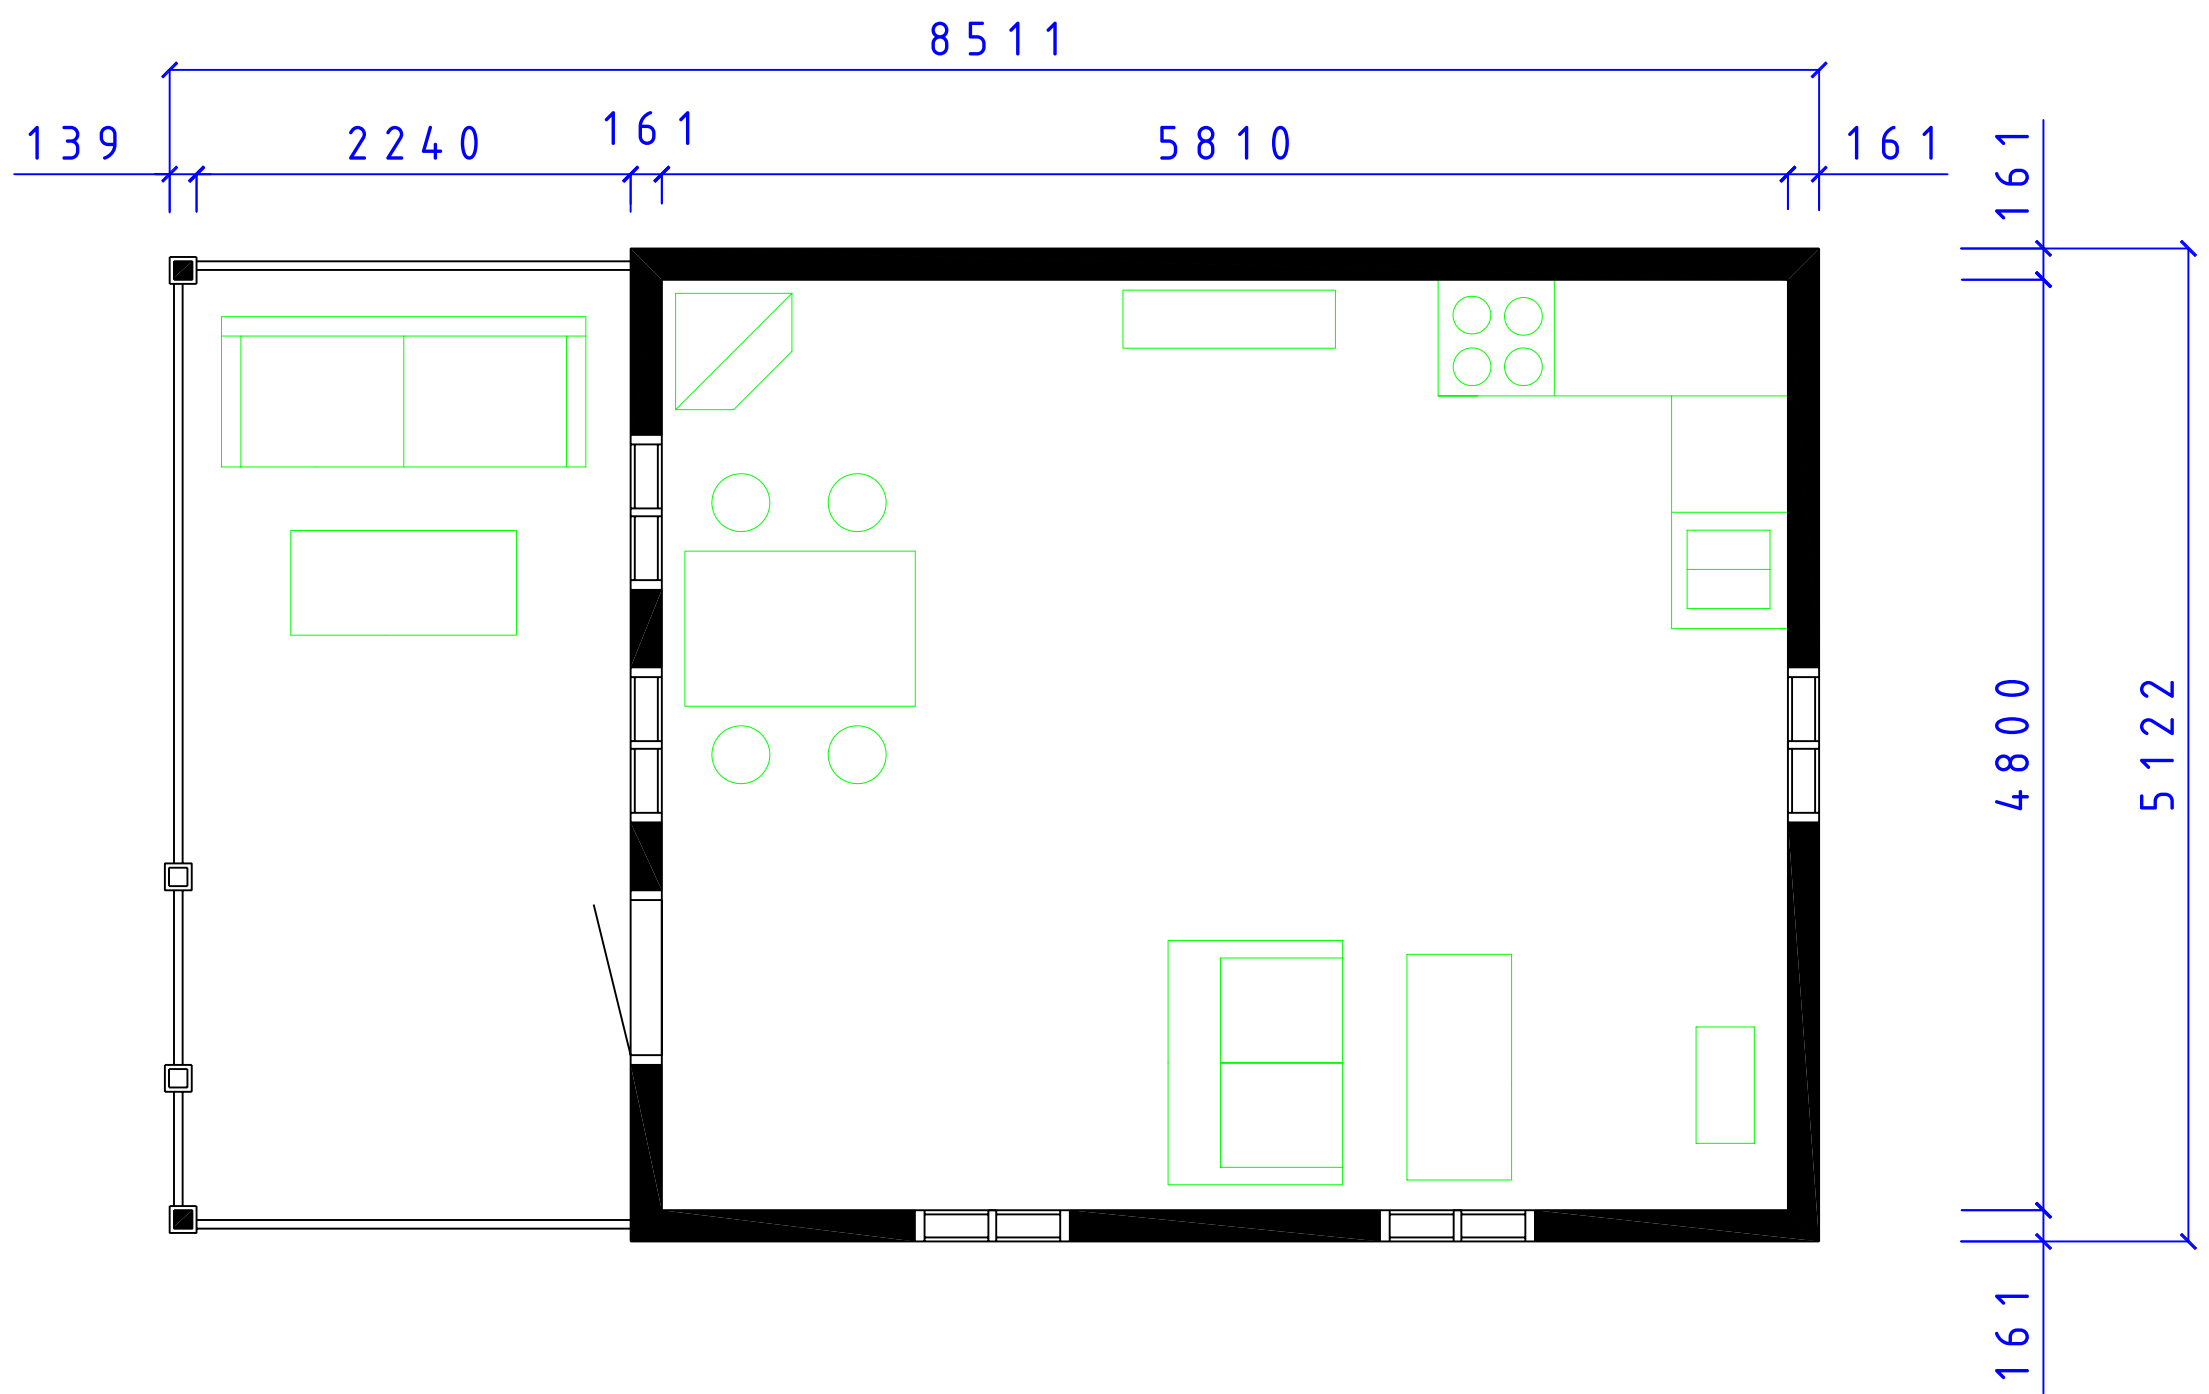



CA-BODEN AB
STUGOR FÖR SJÄLMONTAGE

SERIE MEGA

STRÖMSHOLM

PLAN VERANDA 24

SIZE	DATE	DWC NO.	REV
	090214	05101539	


Fiskarsregatan 11
871 39 Herråsa

***caboden**
9611-81790


Christer Arnborg
Tele: 0725-984050

SCALE: 1:100/A3 Designed by: SMÅLÄNNING SHEET

REVISIONS				
ZONE	REV	DESCRIPTION	DATE	APPROVED

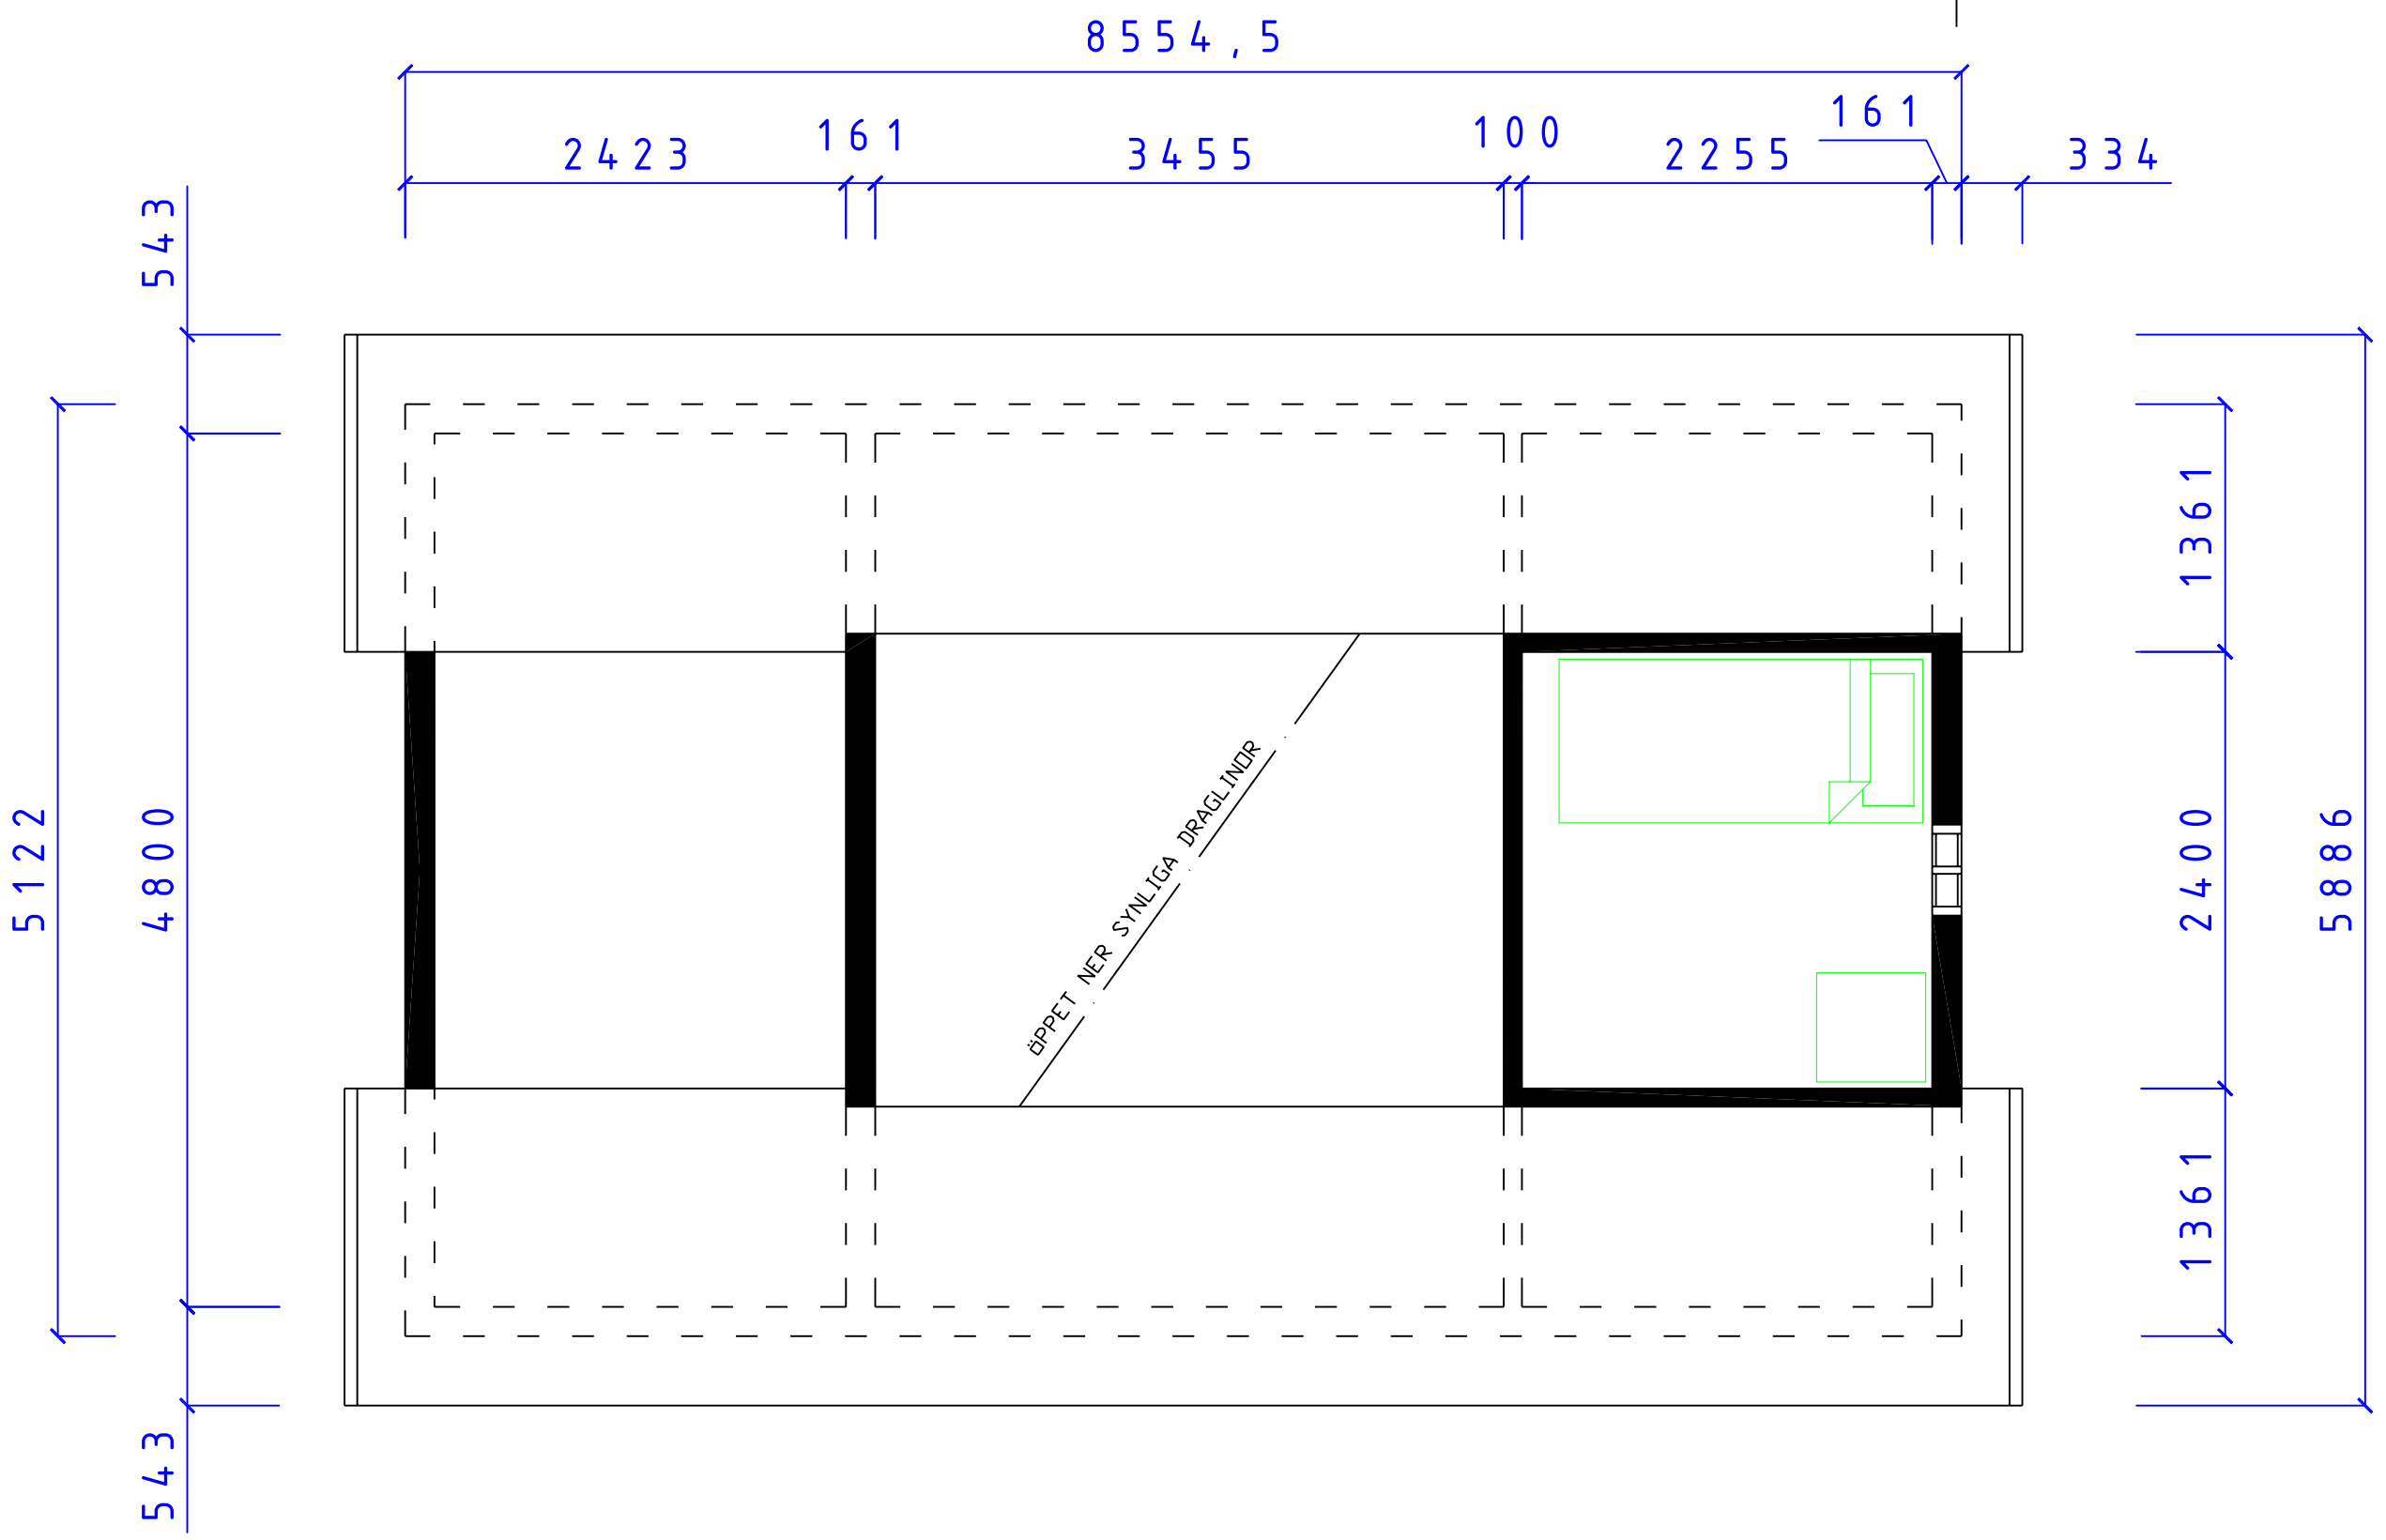

ÖPPET NER SYNLIGA DRAGLINER



CA-BODEN AB
STUGOR FÖR SJÄLVMONTAGE

SERIE MEGA


STRÖMSHOLM

VERANDA 24 LOFTPLAN

SIZE	DATE	DWC NO.	REV
	090214	05101540	

Fiskerisgränd 11
871 39 Herråsa
ca-boden.se
0611-81790
Christer Arnborg
Tele: 0705-984050
SCALE: 1:100/A3
Designed by: SMÅLÄNNING
SHEET

REVISIONS				
ZONE	REV	DESCRIPTION	DATE	APPROVED

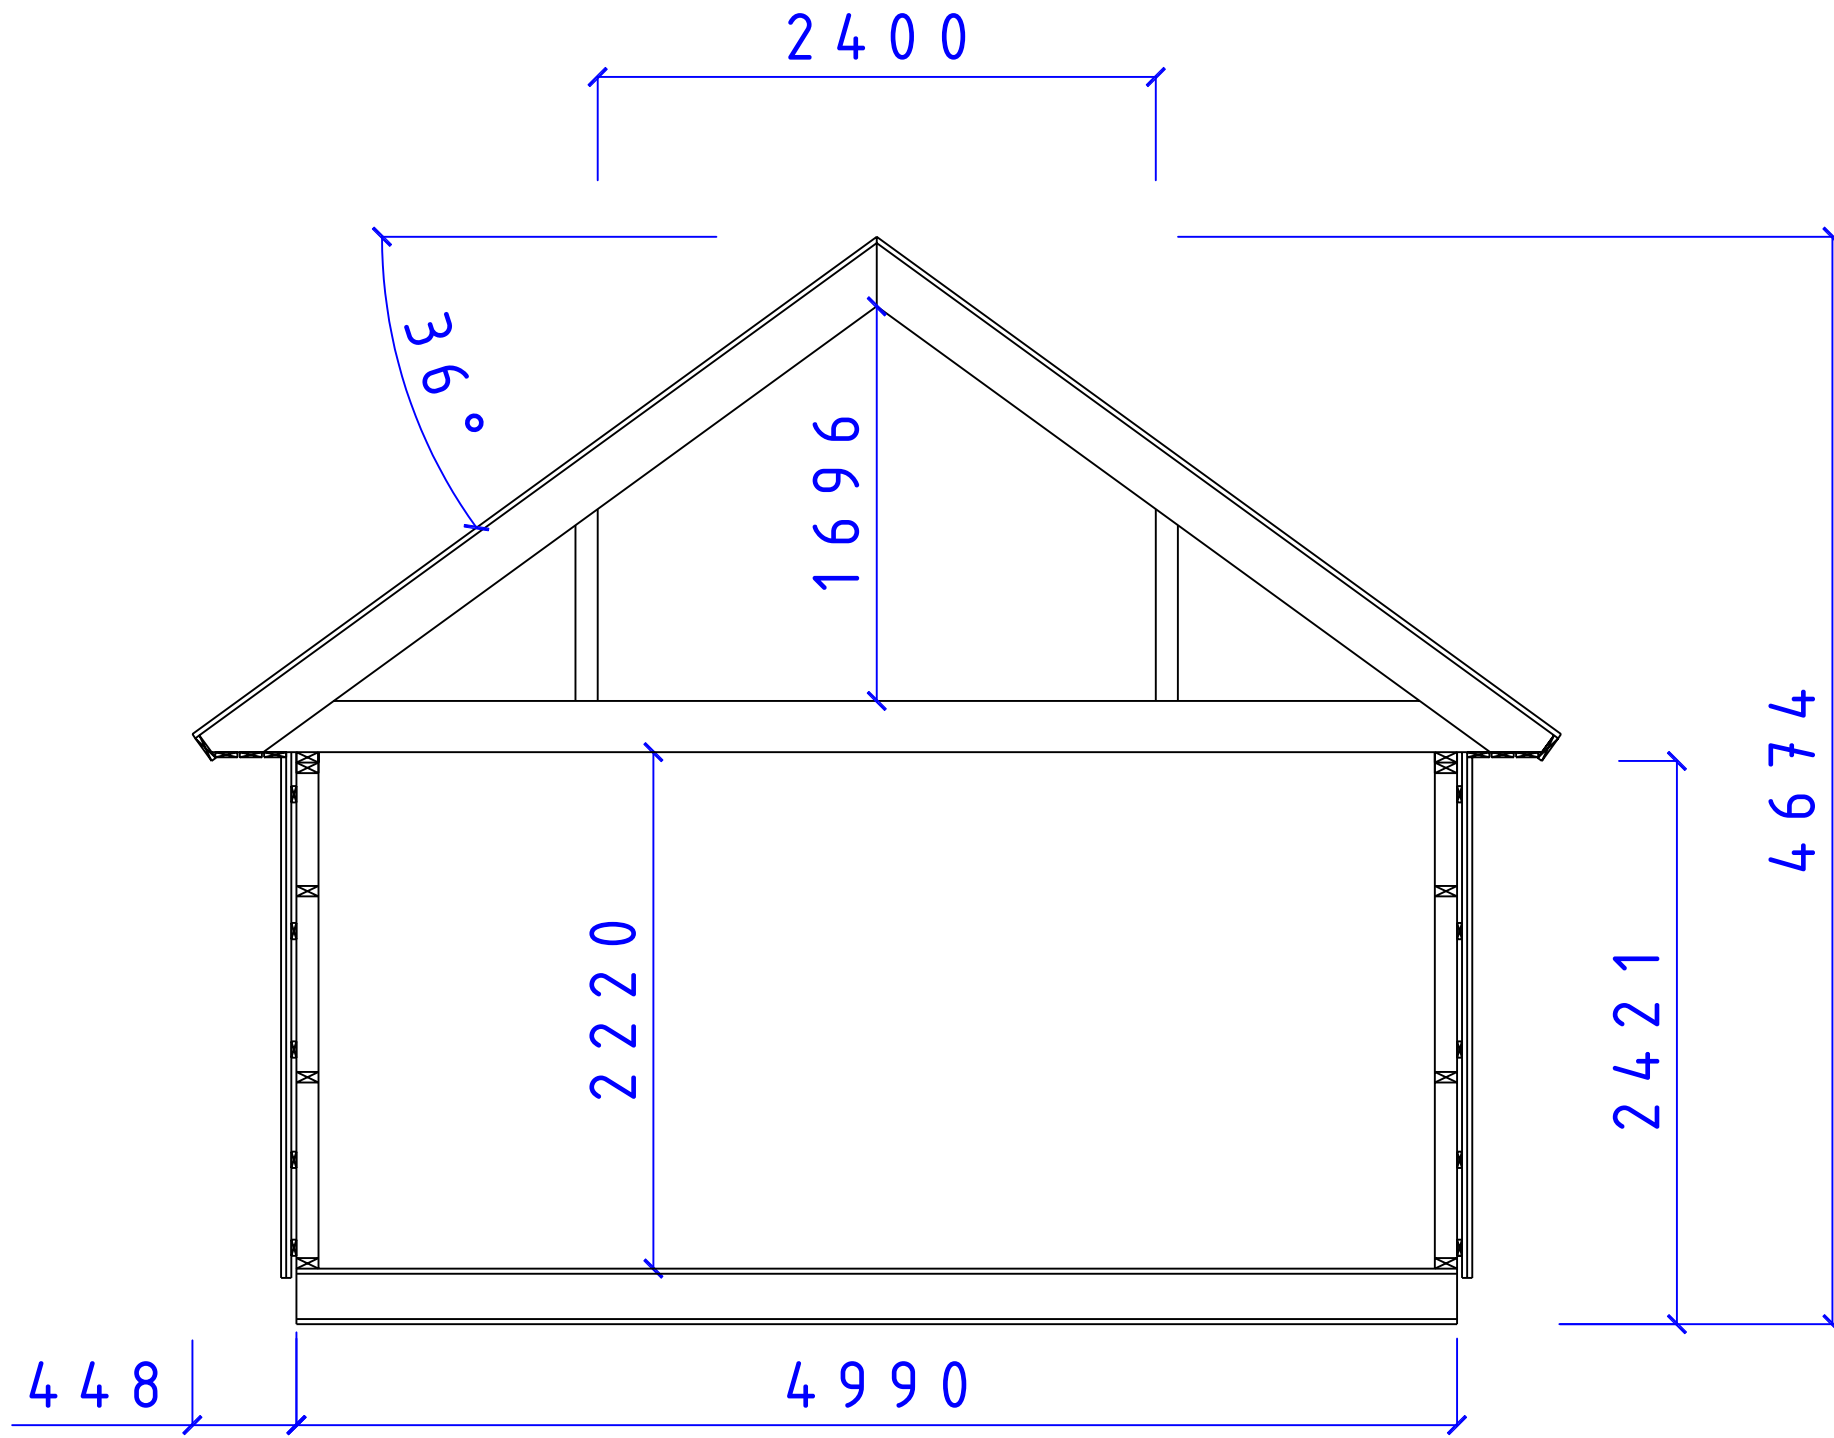

CA-BODEN AB
 STUGOR FÖR SJÄLMONTAGE

SERIE MEGA

SEKTION MEGA SERIEN
 TAK 36° LOFT

SIZE	DATE	DWG NO.	REV
	081130	05101346	